



BLOCK 'A', 'D', 'C', 'F'
NORTH & SOUTH ELEVATIONS

NORTH / SOUTH

2	NOV 14/13	REVISED FOR SPCA
1	AUG 23/13	REVISED FOR SPCA

no. date revision

It is the responsibility of the appropriate contractor to check and verify all dimensions on site and report all errors and/or omissions to the architect.
All contractors must comply with all pertinent codes and by-laws.
Do not scale drawings.
This drawing may not be used for construction until signed.
Copyright reserved.

TAMARACK
TAMARACKHOMES.COM

BARRY J. HOBIN & ASSOCIATES ARCHITECTS INCORPORATED

63 PAMILLA STREET
OTTAWA, ONT. K1S 3K7

613-238-7200 Fax: 613-235-2005
Email: mail@hobinarc.com

project title
**TAMARACK HOMES
BLOCK 1 TOWNHOUSES**
OTTAWA, ONTARIO


drawing title
ELEVATIONS

drawn KG	date NOV. /2012	scale 3/16"=1'-0"
-------------	--------------------	----------------------

project
1205

drawing no.
S2

revision no.

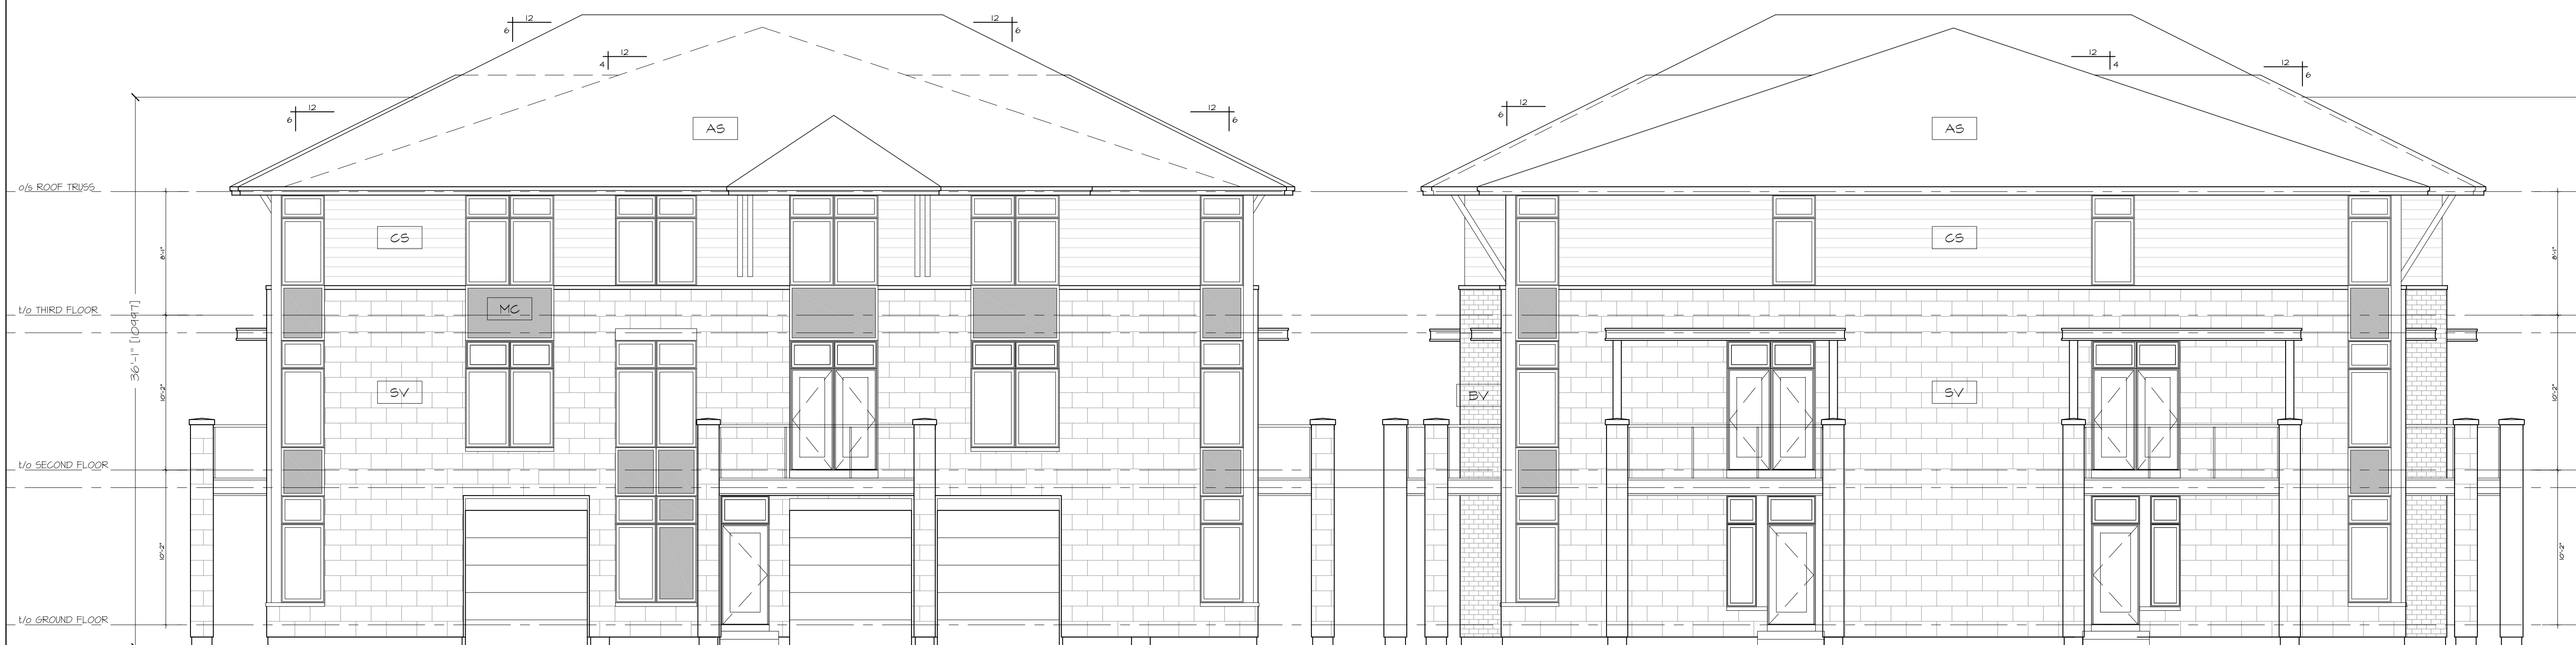

BLOCK 'A' & 'D' EAST ELEVATION
BLOCK 'C' & 'F' WEST ELEVATION

BLOCK 'A' & 'D' WEST ELEVATION
BLOCK 'C' & 'F' EAST ELEVATION