
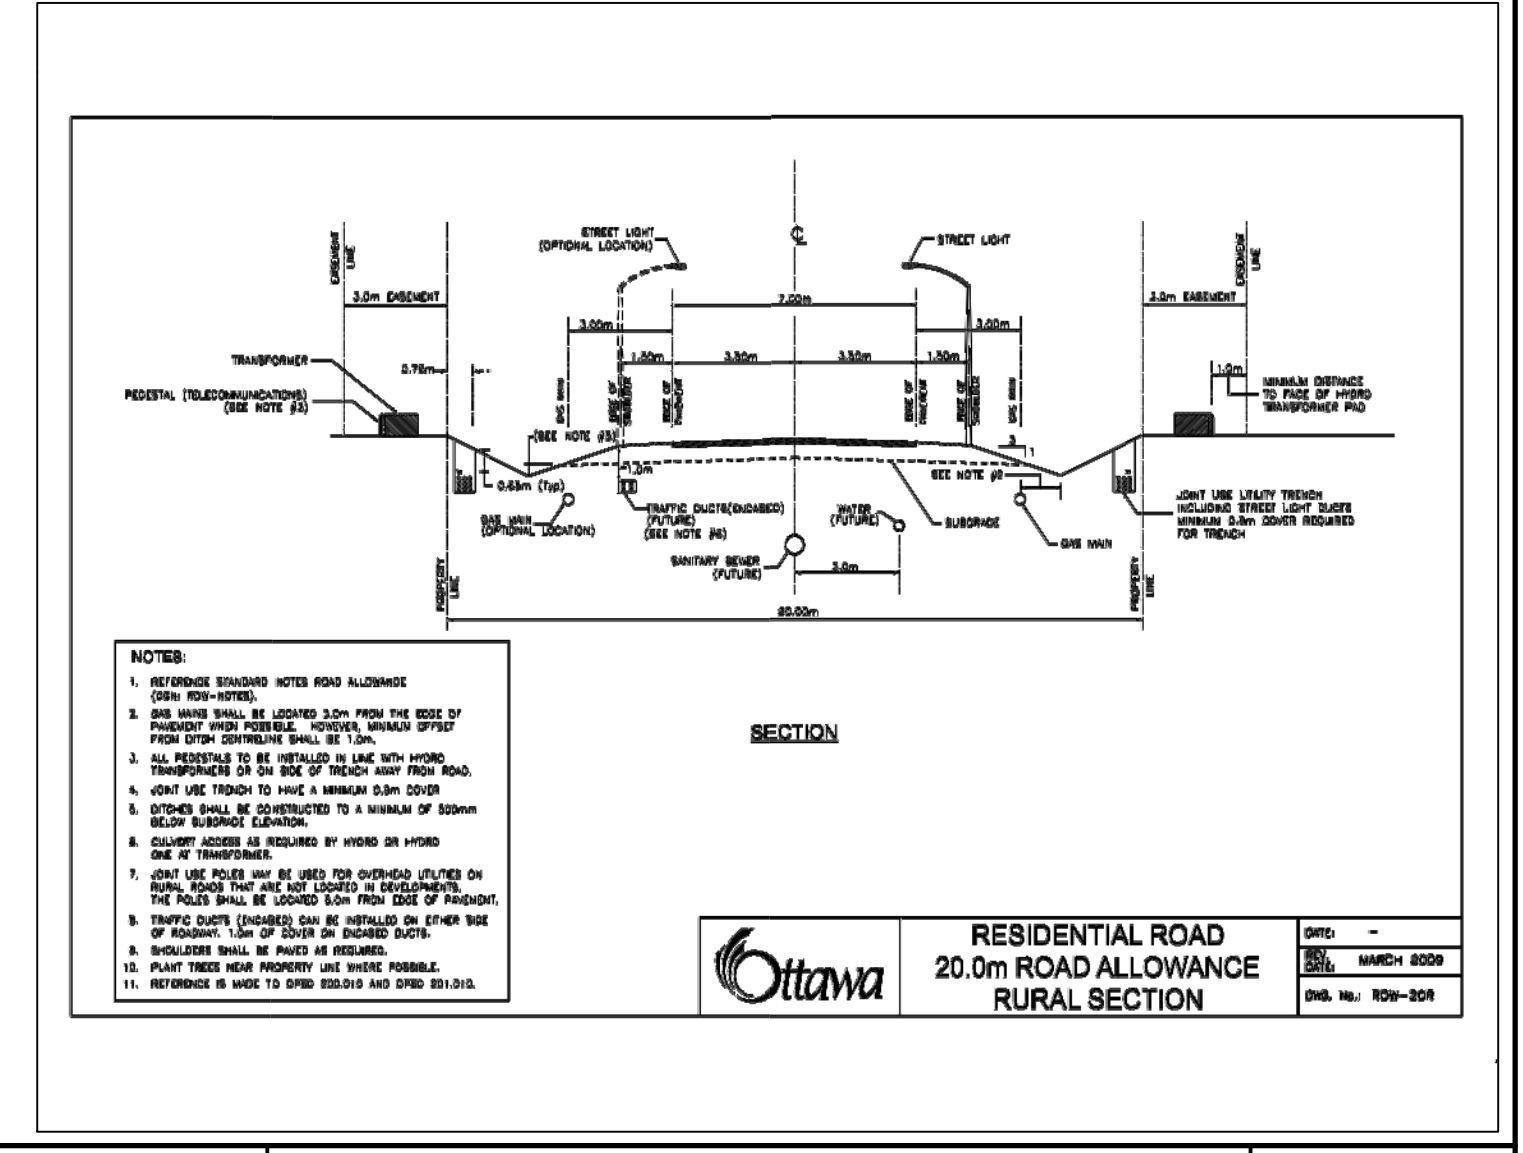


LEGEND

- EXISTING CONTOURS
- PROPOSED CENTRELINE ROAD GRADE
- PROPERTY LINE

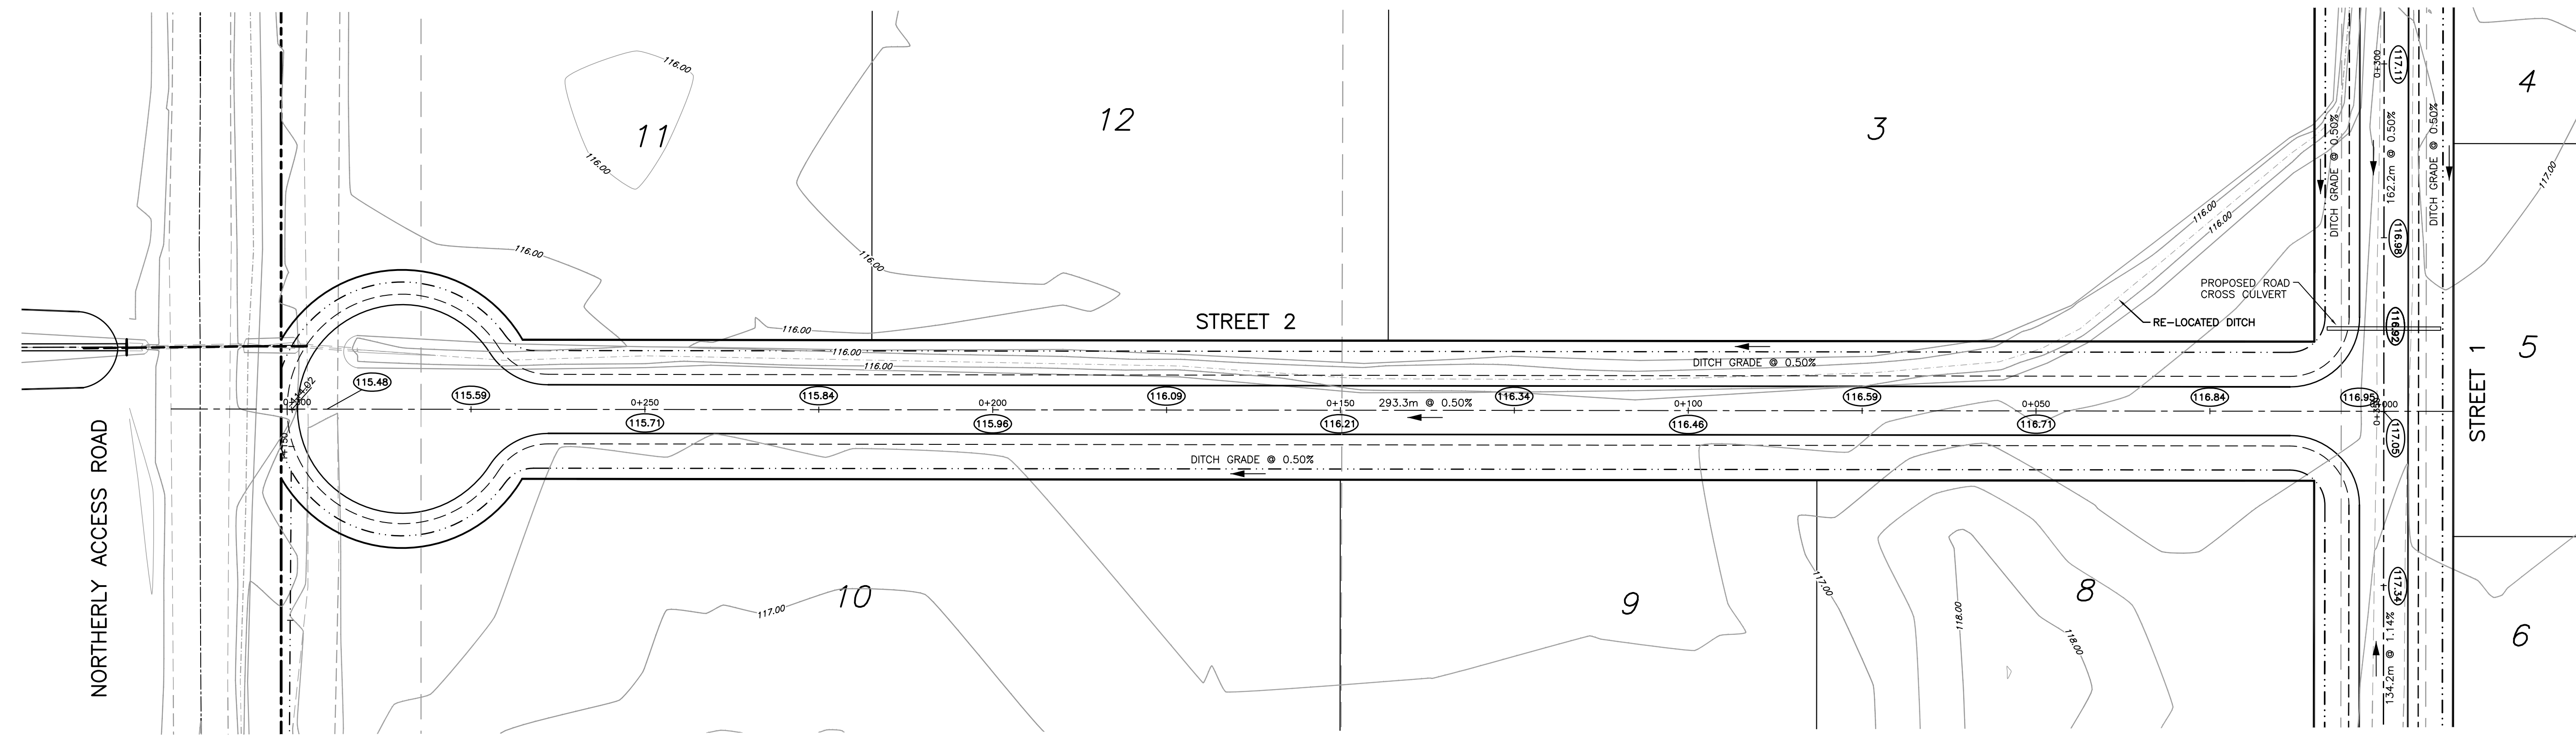


PRELIMINARY
NOT FOR CONSTRUCTION

NOTES

THE POSITION OF ALL POLE LINES, CONDUITS, WATERMANS, SEWERS AND OTHER UNDERGROUND AND OVERGROUND UTILITIES AND STRUCTURES IS NOT NECESSARILY SHOWN ON THE CONTRACT DRAWINGS, AND WHERE SHOWN, THE ACCURACY OF THE POSITION OF SUCH UTILITIES AND STRUCTURES IS NOT GUARANTEED. BEFORE STARTING WORK, DETERMINE THE EXACT LOCATION OF ALL SUCH UTILITIES AND STRUCTURES AND ASSUME ALL LIABILITY FOR DAMAGE TO THEM.

NO.	REVISION DESCRIPTION	DATE	BY
1	ISSUED FOR SUBDIVISION APPLICATION	03/09/14	SMC

SCALE	
HORIZ. 1:500	

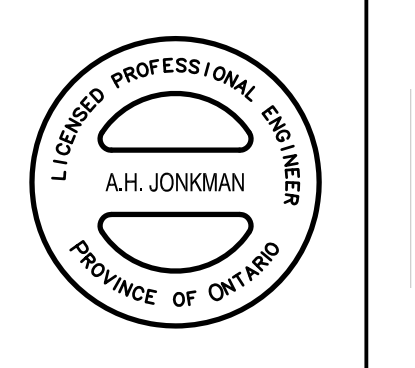

Robinson Land Development
350 PALLADIUM DRIVE
KANATA, ONTARIO K2V 1A8
TELEPHONE (613) 592-6060

DESIGN	JHB
CHECKED	AHJ
DRAWN	JHB
CHECKED	AHJ
APPROVED	SMC

3119 CARP ROAD

GRADING PLAN

PROJECT NO.	13084
SURVEY	RLD
DATED	SEPTEMBER 2014
DWG. No.	13084-GR3

File Name: C:\3119\3119\3119-GR3.dwg
 User: SMC
 Date: 03/09/14 10:38:52 AM
 Plot By: SMC
 Plot Date: 03/09/14 10:38:52 AM
 Plot Scale: 1:500