




LEGAL DESCRIPTION
LOTS 263, 264, 265, 271 AND 272 AND PART OF
LOTS 262, 266, 267, 270, AND 273 REGISTERED PLAN
16 (ROCHESTER) CITY OF OTTAWA
(PIN NOS. 04108-0285, 04108-0289)

CONTACTS:
ARCHITECT
TEMPRANO & YOUNG ARCHITECTS
280 METCALFE STREET,
OTTAWA, ONTARIO, K2P1R7
TEL: (613) 565-9479
FAX: (613) 565-9784
CONTACT: IAN YOUNG, EXT 304

NOTES:
1. CONTRACTOR SHALL VERIFY ALL DIMENSIONS ON SITE AND REPORT ANY DISCREPANCIES TO THE ARCHITECT BEFORE PROCEEDING.
2. INTERIM LANDSCAPING TREATMENT WILL NOT BE REQUIRED.
3. CONSTRUCTION FENCING SHALL BE CHAIN LINK FENCING SECURELY ANCHORED TO GROUND.

LEGEND
PROPERTY LINE
CONSTRUCTION FENCING
SURFACE FEATURES TO BE DEMOLISHED
RESIDENTIAL BUILDING TO BE DEMOLISHED
MISCELLANEOUS SHEDS TO BE DEMOLISHED
EXISTING TREE TO BE REMOVED

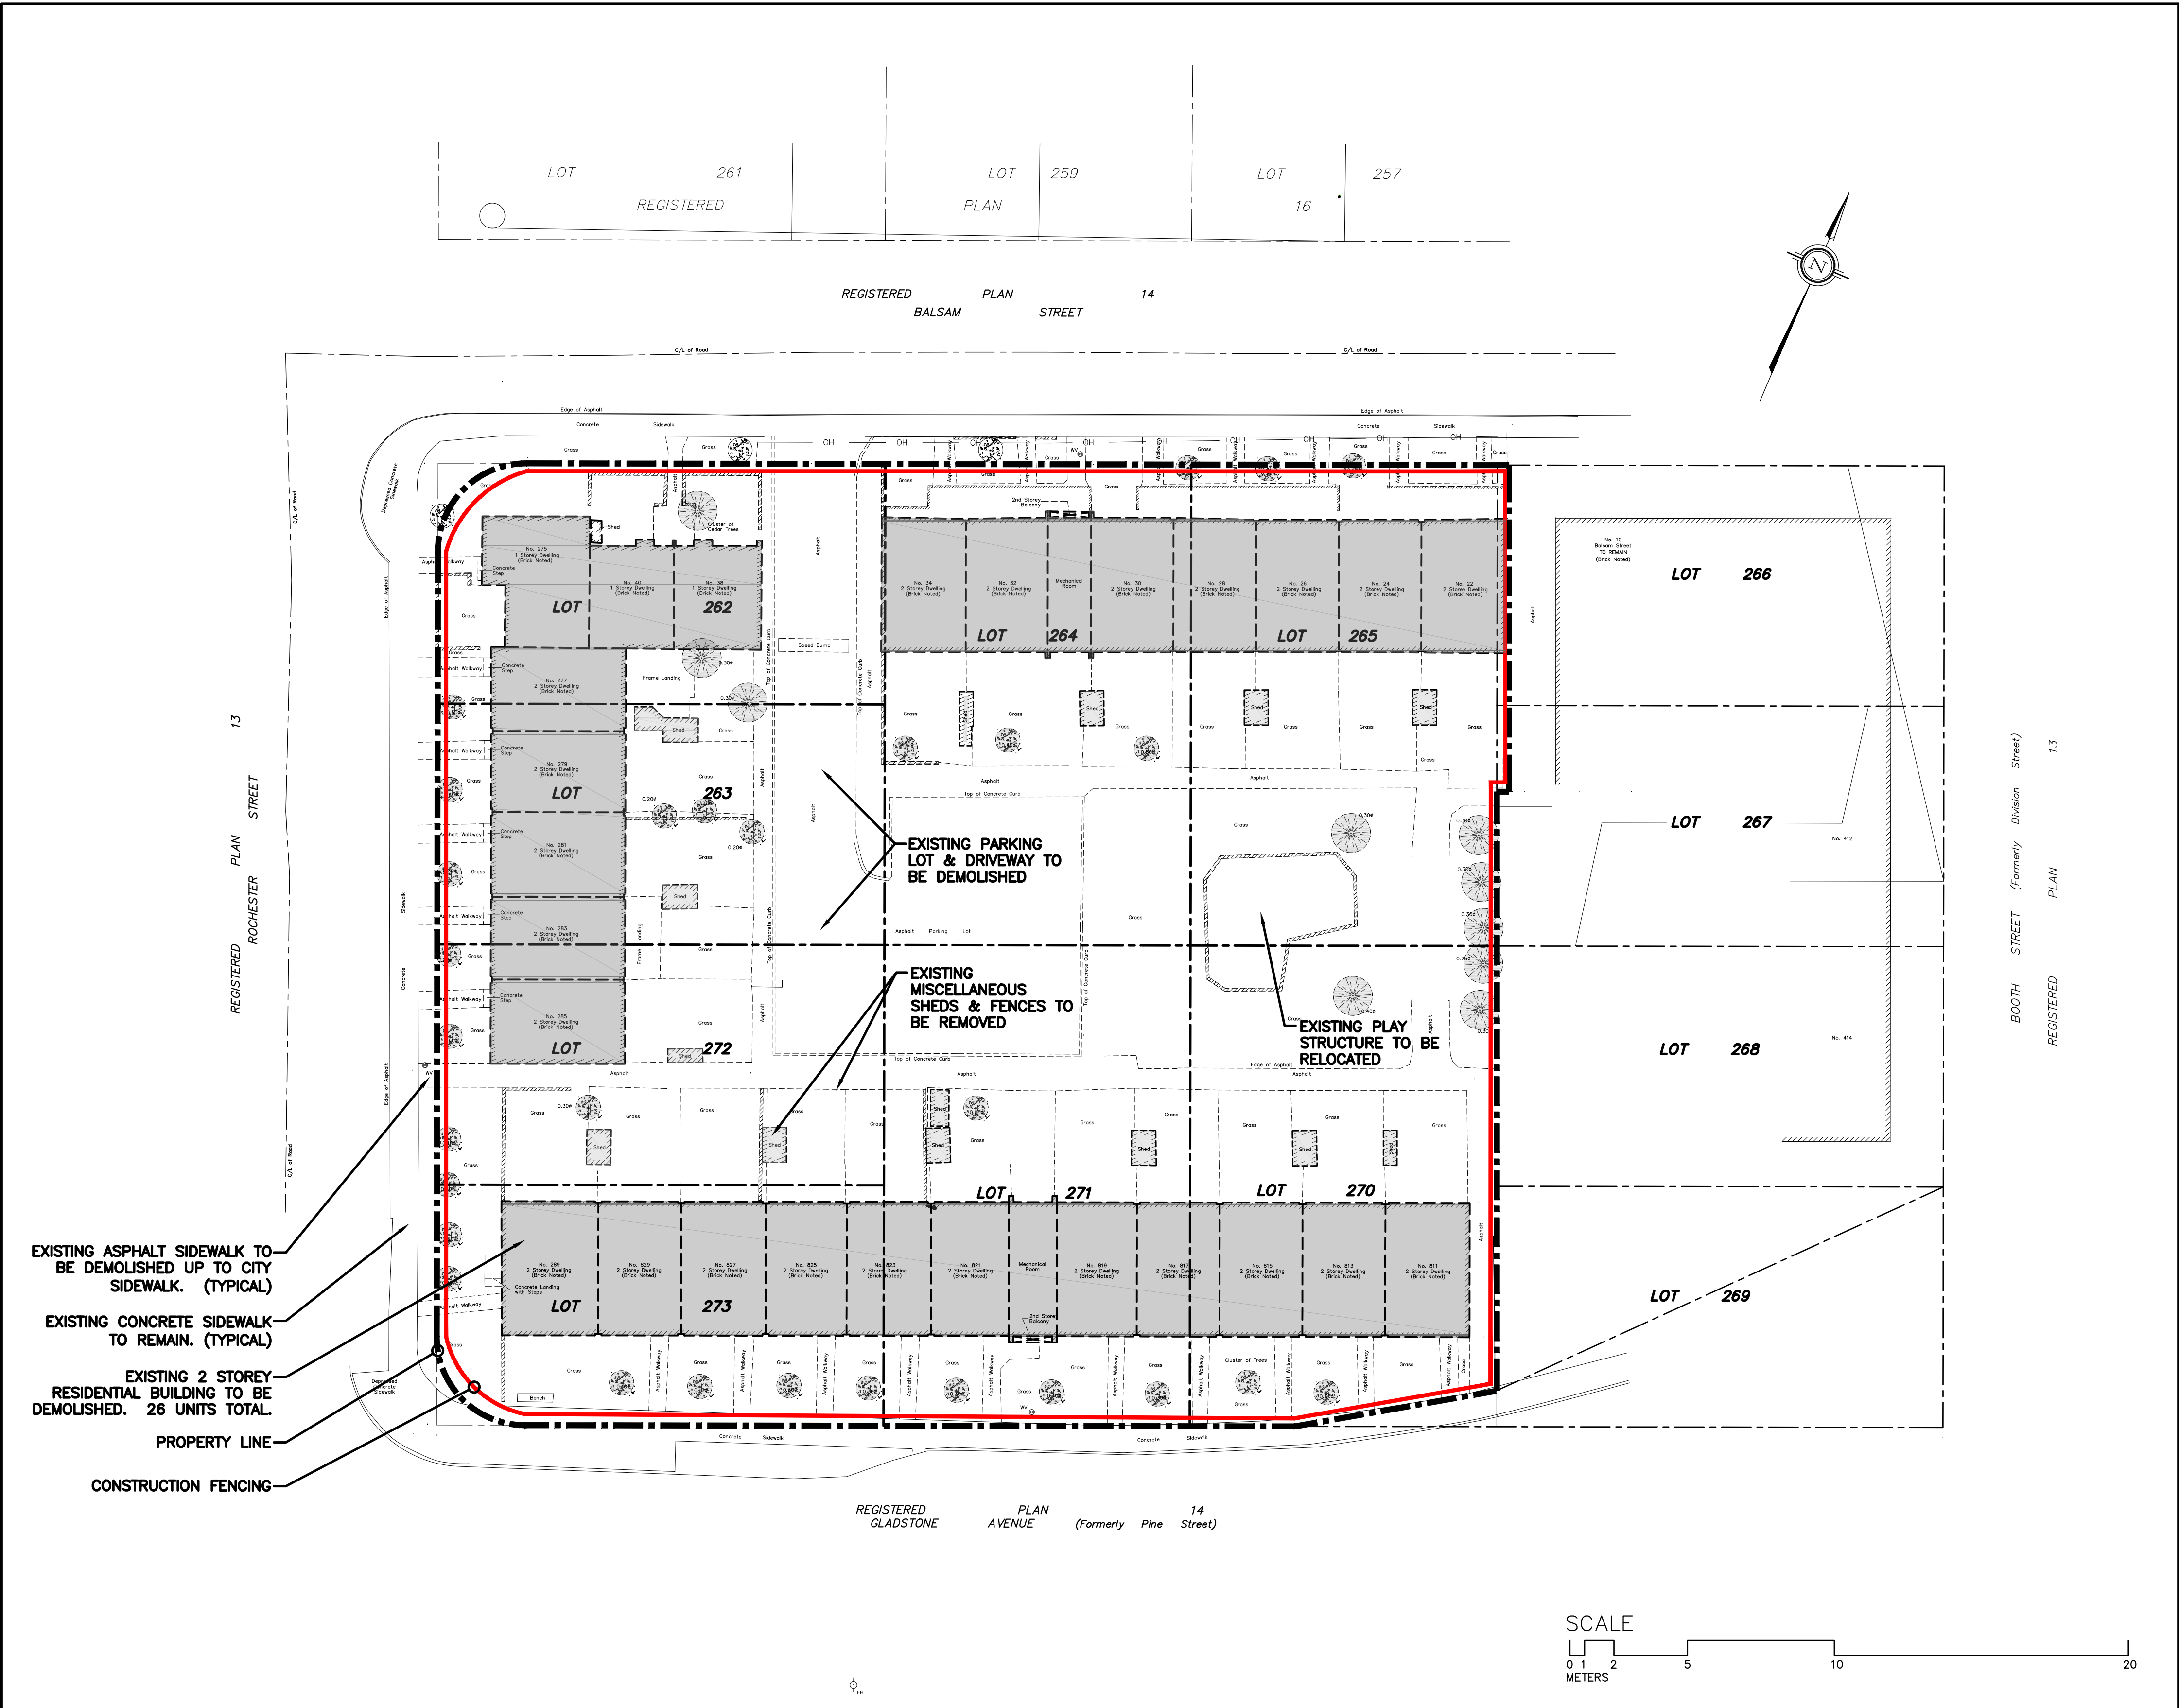

2
A-1
DEMOLITION SITE PLAN
1 : 250



Asset Management/ Gestion des Actifs
39 Auriga Drive, Ottawa, ON. K2E 7Y8, Ph: (613) 731-7233 Fax: (613) 738-7667

SCALE			DESIGN	
AS NOTED			I.Y.	
			CHECKED	I.Y.
			DRAWN	J.S.
			CHECKED	I.Y.
			APPROVED	I.Y.
1.	ISSUED FOR DEMOLITION CONTROL APPLICATION	11/04/2018	J.S.	
No.	REVISION	DATE	BY	



DEMOLITION CONTROL APPLICATION		
811 GLADSTONE AVE., OTTAWA, ON.		
DRAWING NAME	LOCATION PLAN, LEGAL DESCRIPTION & DEMOLITION SITE PLAN	PROJECT No. TYA# 705.00
REV		REV
DRAWING No.	A-1	