



SOUTH ELEVATION
1
A401
1:200

EXTERIOR FINISH LEGEND			
(A)	MASONRY VENEER BRICK	(E)	METAL SIDING
(B)	MASONRY VENEER ARTIFICIAL STONE	(F)	ALUMINUM GUARD RAIL WITH TEMPERED GLASS
(C)	SEALED THERMAL UNIT / ALUMINUM FRAME	(G)	ALUMINUM PANEL
(D)	SPANDREL PANEL		



EAST ELEVATION
2
A401
1:200

EXTERIOR FINISH LEGEND			
(A)	MASONRY VENEER BRICK	(E)	METAL SIDING
(B)	MASONRY VENEER ARTIFICIAL STONE	(F)	ALUMINUM GUARD RAIL WITH TEMPERED GLASS
(C)	SEALED THERMAL UNIT / ALUMINUM FRAME	(G)	ALUMINUM PANEL
(D)	SPANDREL PANEL		



NOTES GÉNÉRALES / General Notes

- Ces documents d'architecture sont la propriété exclusive de NEUF architectes et ne peuvent être utilisés, reproduits ou copiés sans autorisation écrite au préalable. / These architectural documents are the exclusive property of NEUF architectes and cannot be used, copied or reproduced without written pre-authorization.
- Les dimensions apparaissant sur ces documents doivent être vérifiées par l'entrepreneur avant le début des travaux. / All dimensions which appear on the documents must be verified by the contractor before starting the work.
- Veuillez aviser l'architecte de toute dimension erronée et/ou divergences entre ces documents et ceux des autres professionnels. / The architect must be notified of all errors, omissions and discrepancies between these documents and those of other professionals.
- Les dimensions sur ces documents doivent être lues et non mesurées. / The dimensions on these documents must be read and not measured.



ARCHITECTURE DE PAYSAGE Landscape architect
James B. Lennox & Associates
361, Hinton Avenue South, Ottawa ON K1Y 1A6
T 613 722 5168 jbla.ca

ARPENTEUR Surveyor
Annis O'Sullivan Vollebek Ltd.
14, Concourse Gate, Suite 500, Nepean ON K2E 7S6
T 613 592 9600 nepean@aosvlt.com

GÉOTECHNIQUE Geotechnical
Golder Associates
1931, Robertson Road, Ottawa ON K2H 5B7
T 613 592 9600 golder.ca

CIVIL Civil
Novatech Eng. Consultants Ltd.
240, Michael Cowpland Drive, Suite 200, Ottawa ON K2M 1P6
T 613 234 9643 novatech-eng.com

ARCHITECTES Architect
NEUF architect(e)s INCORP.
630, boulevard Lévesque O, 5^e étage, Montréal QC H3B 1S6
T 514 847 1117 NEUFarchitectes.com

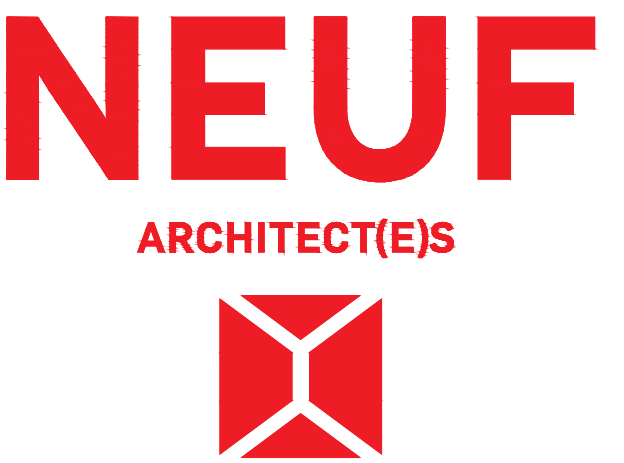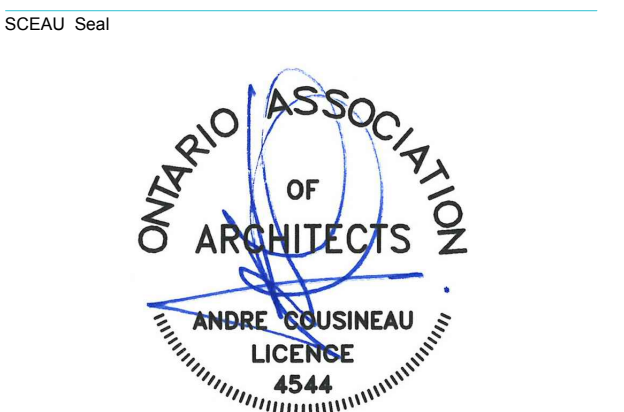

OUVRAGE Project
Hunt Club Development

EMPLACEMENT Location NO PROJET No.
Ottawa, ON 11459

NO	RÉVISION	DATE (aa.mm.jj)
A	FOR INFORMATION	2017.04.04
1	SITE PLAN APPLICATION	2017.05.18

DESSINÉ PAR Drawn by PV VERIFIÉ PAR Checked by LH
DATE (aa.mm.jj) 17.03.29 ECHELLE Scale 1:200
TITRE DU DESSIN Drawing Title

**South Elevation
East Elevation**

RÉVISION Revision NO. DESSIN Dwg Number
1 A401