
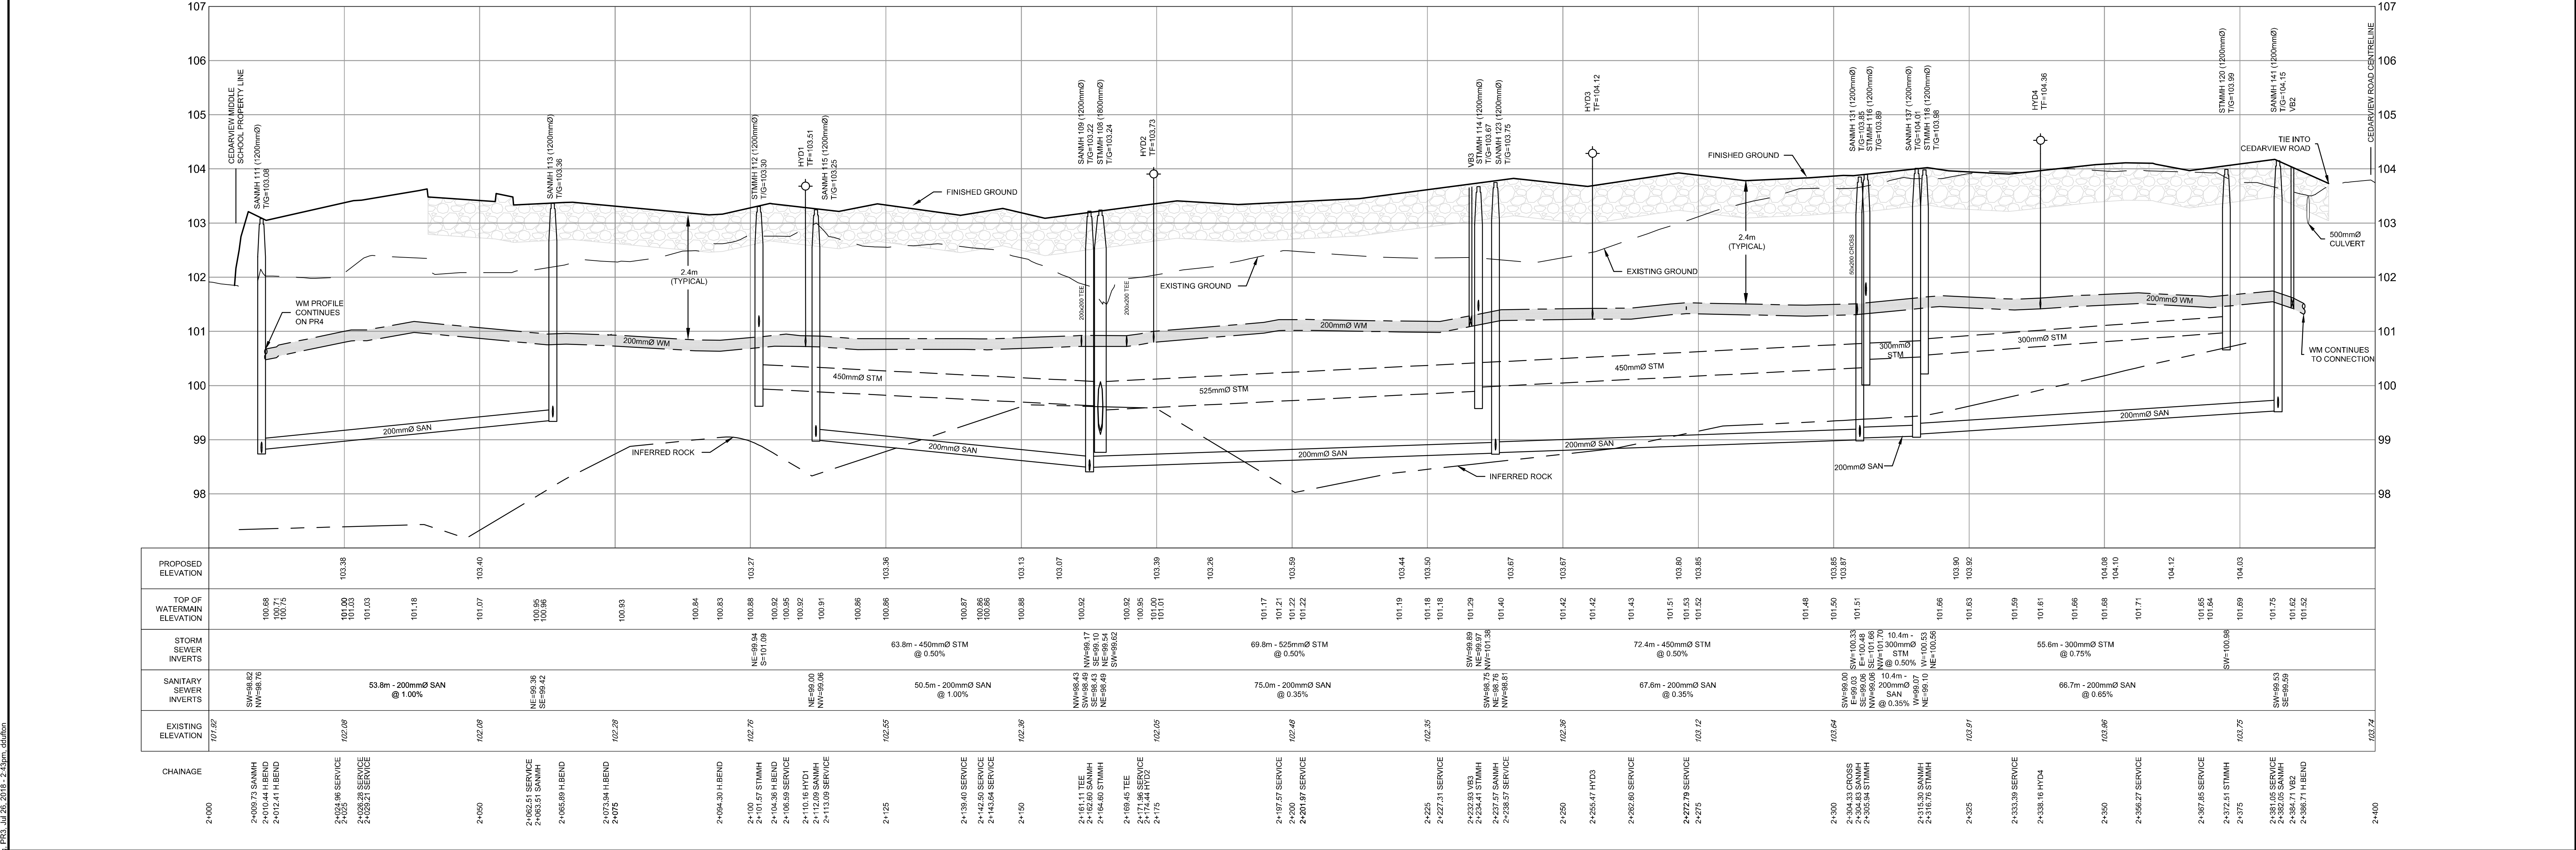


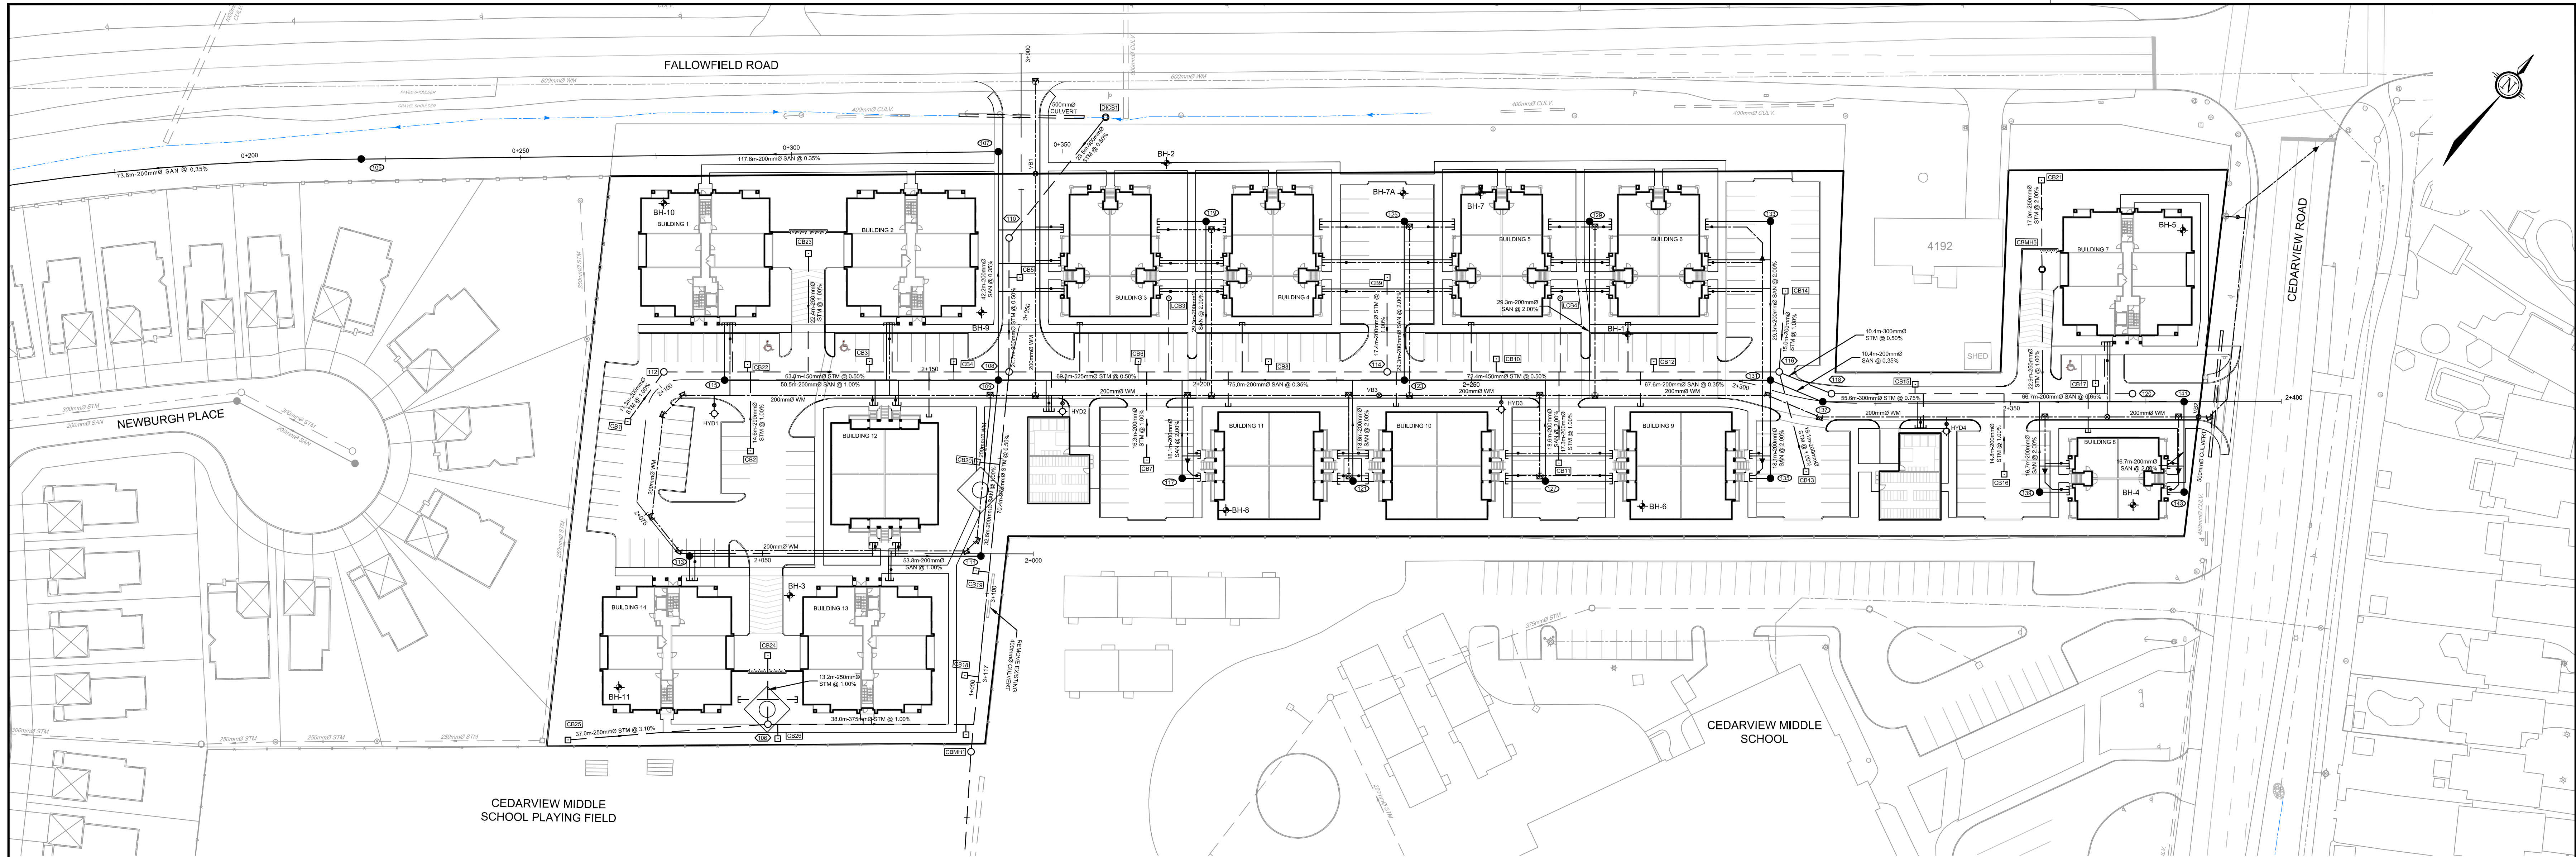

NOTE:
THE POSITION OF ALL POLE LINES, CONDUITS,
WATERMANS, SEWERS AND OTHER
UNDERGROUND AND OVERGROUND UTILITIES AND
STRUCTURES IS NOT NECESSARILY SHOWN ON
THE CONTRACT DRAWINGS, AND WHERE SHOWN,
THE ACCURACY OF THE POSITION OF SUCH
UTILITIES AND STRUCTURES IS NOT GUARANTEED.
BEFORE STARTING WORK, DETERMINE THE EXACT
LOCATION OF ALL SUCH UTILITIES AND
STRUCTURES AND ASSUME ALL LIABILITY FOR
DAMAGE TO THEM.

No.	REVISION	DATE	BY
1.	SITE PLAN SUBMISSION	JUL 26/18	MAB

SCALE

HORIZONTAL

VERTICAL

FOR REVIEW ONLY

L.R. WILSON
10160065

M.A. BISSETT

CITY OF OTTAWA
FALLOWFIELD AT CEDARVIEW

PLAN AND PROFILE
SITE ROADWAY
2+000 TO 2+400

PROJECT NO.
113209-0

REV # 1

DRAWING NO.
113209-PR3