


1 TREE CONSERVATION REPORT
SCALE 1:500

KEY	QTY.	BOTANICAL NAME	COMMON NAME	SIZE	CONDITION	REMARKS
AN	*	Acer negundo	Manitoba Maple	100-700mm DBH.	Dead-Good	
AP	26	Acer platanoides	Norway Maple	100-500mm DBH.	Good	
AR	1	Acer rubrum	Red Maple	200mm DBH.	Good	
AS	*	Acer saccharum	Sugar Maple	100-1200mm DBH.	Fair-Good	
BP	2	Betula papyrifera	White Birch	300mm DBH.	Good	
FR	1	Fraxinus sp.	Ash	400mm DBH.	Fair	
JU	1	Juniperus sp.	Upright Juniper	100mm DBH.	Good	
MA	17	Malus sp.	Crabapple	200-400mm DBH.	Fair-Good	
PA	9	Picea abies	Norway Spruce	300-400mm DBH.	Good	
PD	3	Populus deltoides	Eastern Cottonwood	100-300mm DBH.	Good	
PG	13	Picea glauca	White Spruce	100-400mm DBH.	Poor-Good	
PN	1	Pinus nigra	Austrian Pine	400mm DBH.	Good	
PP	1	Picea pungens 'Glauca'	Blue Colorado Spruce	400mm DBH.	Good	
PS	7	Pinus sylvestris	Scots Pine	200-300mm DBH.	Dead-Good	
PT	*	Populus tremuloides	Trembling Aspen	50-100mm DBH.	Good	
QM	2	Quercus macrocarpa	Bur Oak	400-700mm DBH.	Good	
RC	3	Rhamnus cathartica	Common Buckthorn	100mm DBH.	Good	
SO	1	Sorbus aucuparia	Mountain Ash	200mm DBH.	Good	
SV	*	Syringa vulgaris	Common Purple Lilac	100mm DBH.	Good	
TO	*	Thuja occidentalis	Eastern White Cedar	100-300mm DBH.	Good	
UA	*	Ulmus americana	White Elm	100-400mm DBH.	Dead-Good	
UP	*	Ulmus pumila	Siberian Elm	100-200mm DBH.	Fair-Good	

* DENOTES NUMEROUS

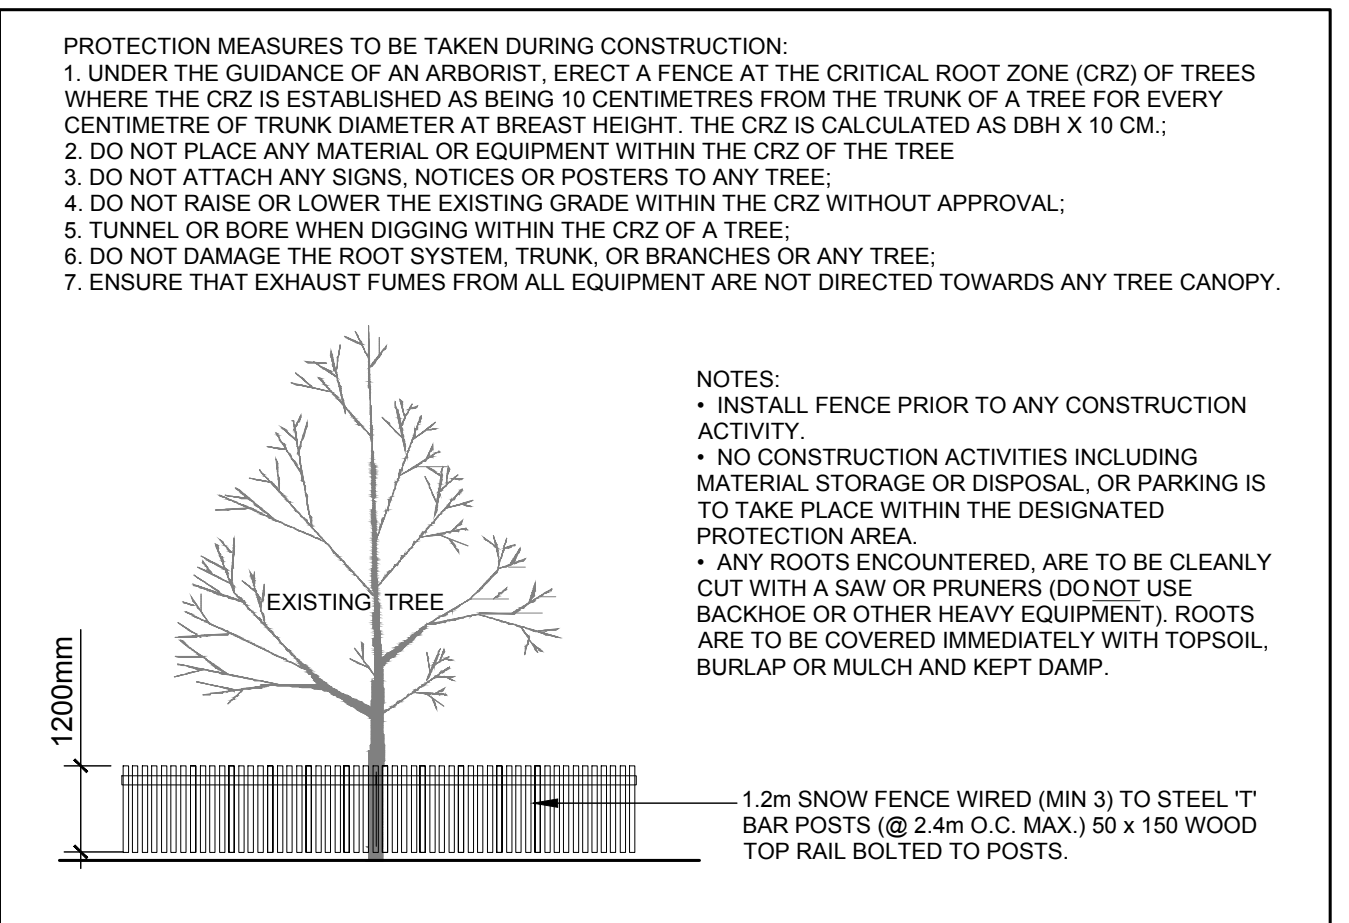

2 TREE PROTECTION FENCE
SCALE: NTS

CLIENT: PHOENIX HOMES
18 BENTLEY AVENUE
OTTAWA, ONT. K2E1T8
TEL: 722-9227 FAX: 722-2235

CONSULTANTS: M. David Blakely Architect, Inc.
2020 Prince of Wales Dr. Unit 102, Ottawa, Ontario
Phone: (613) 231-8811 Fax: (613) 231-1942

CIVIL ENGINEERS: NOVATECH ENGINEERING CONSULTANTS LTD.
ENGINEERS & PLANNERS

LEGEND:

- EXISTING TREE TO REMAIN
- GROUP OF EXISTING TREES TO REMAIN
- EXISTING TREE TO BE REMOVED
- GROUP OF EXISTING TREES TO BE REMOVED
- TREE PROTECTION FENCE

1	ISSUED FOR SITE PLAN APPLICATION	07/27/2018	ML	JL
No.	Issue	Date	DR	CK

JAMES B. LENNOX & ASSOCIATES INC.
LANDSCAPE ARCHITECTS
3332 CARLING AVE. OTTAWA, ONTARIO K2H 5A8
Tel: (613) 722-5168 Fax: (866) 343-3942

PROJECT: 4190 TO 4236 FALLOWFIELD, OTTAWA ON

DRAWING: TREE CONSERVATION REPORT

SCALE: AS SHOWN
START DATE: APRIL 2018
PROJECT NO.: 18-DCR-1830

PROJECT NORTH: DRAWING NO.: TCR
PLOT SIZE ARCH-D