



**NORTH ELEVATION**  
SCALE 1:100

PLOT DATE: Wednesday, November 21, 2018

**100 ARGYLE**  
OTTAWA, ONTARIO


SHEET #  
**10**  
PROJ. # 1720

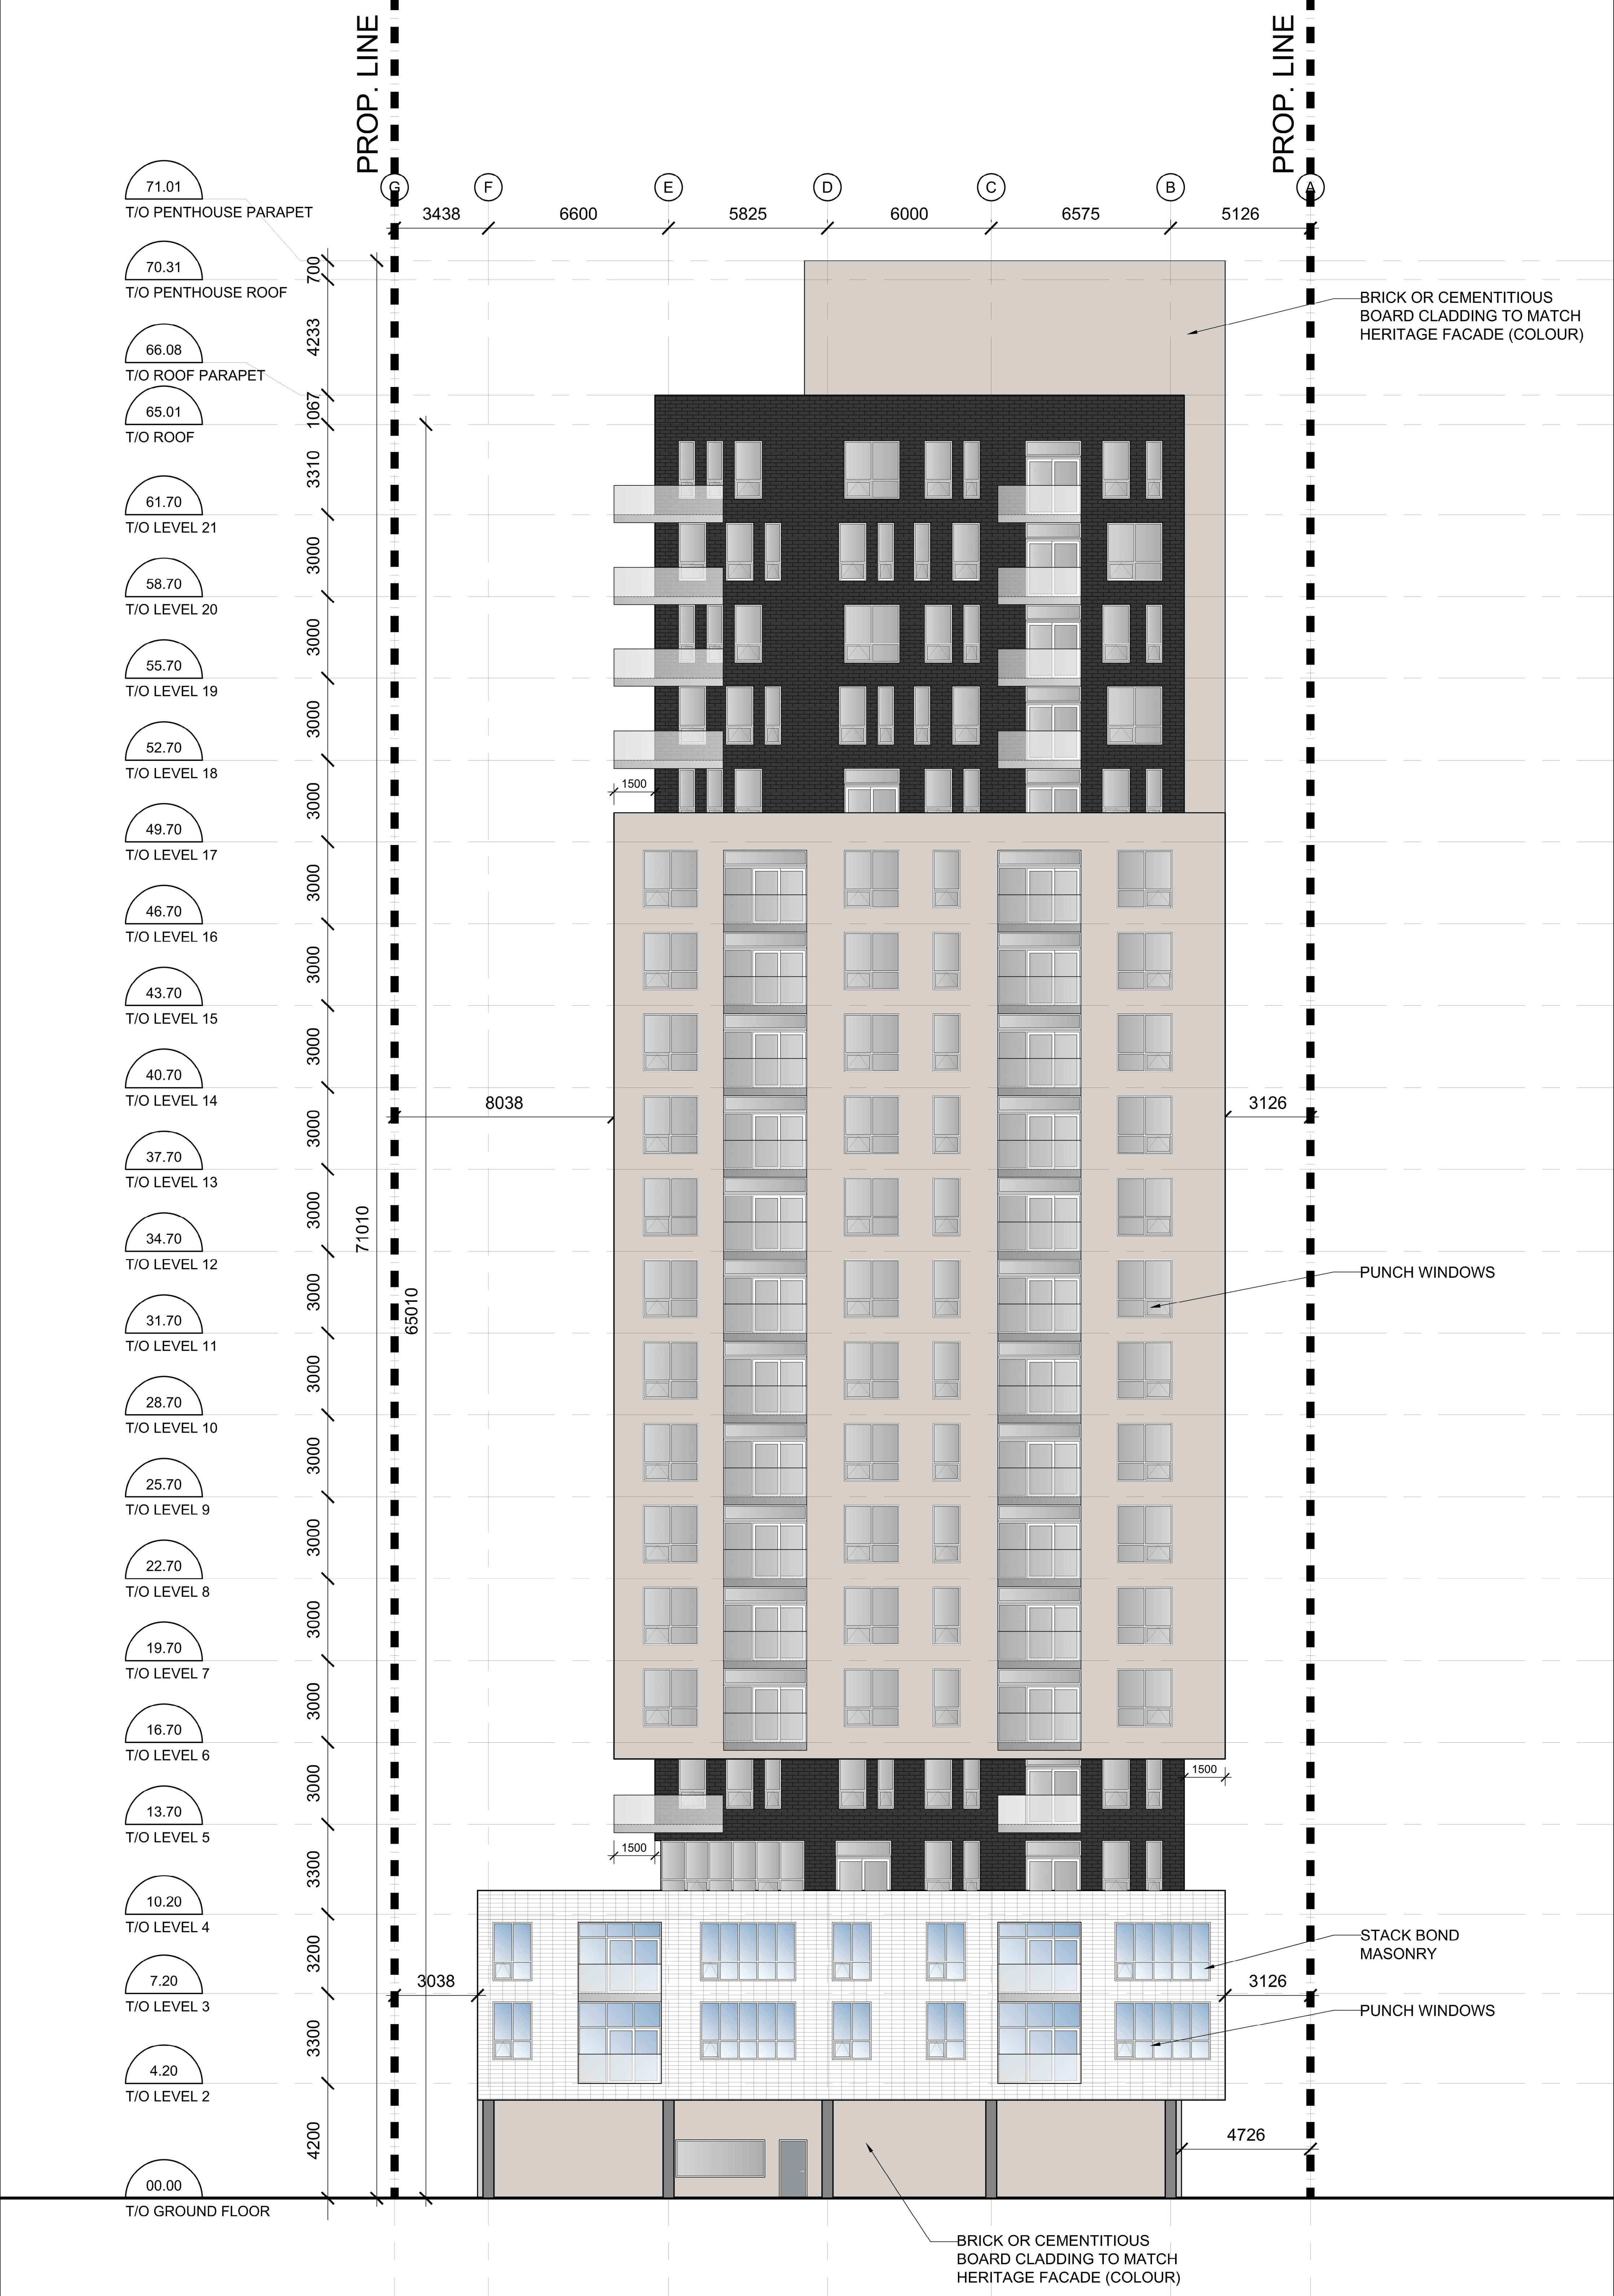

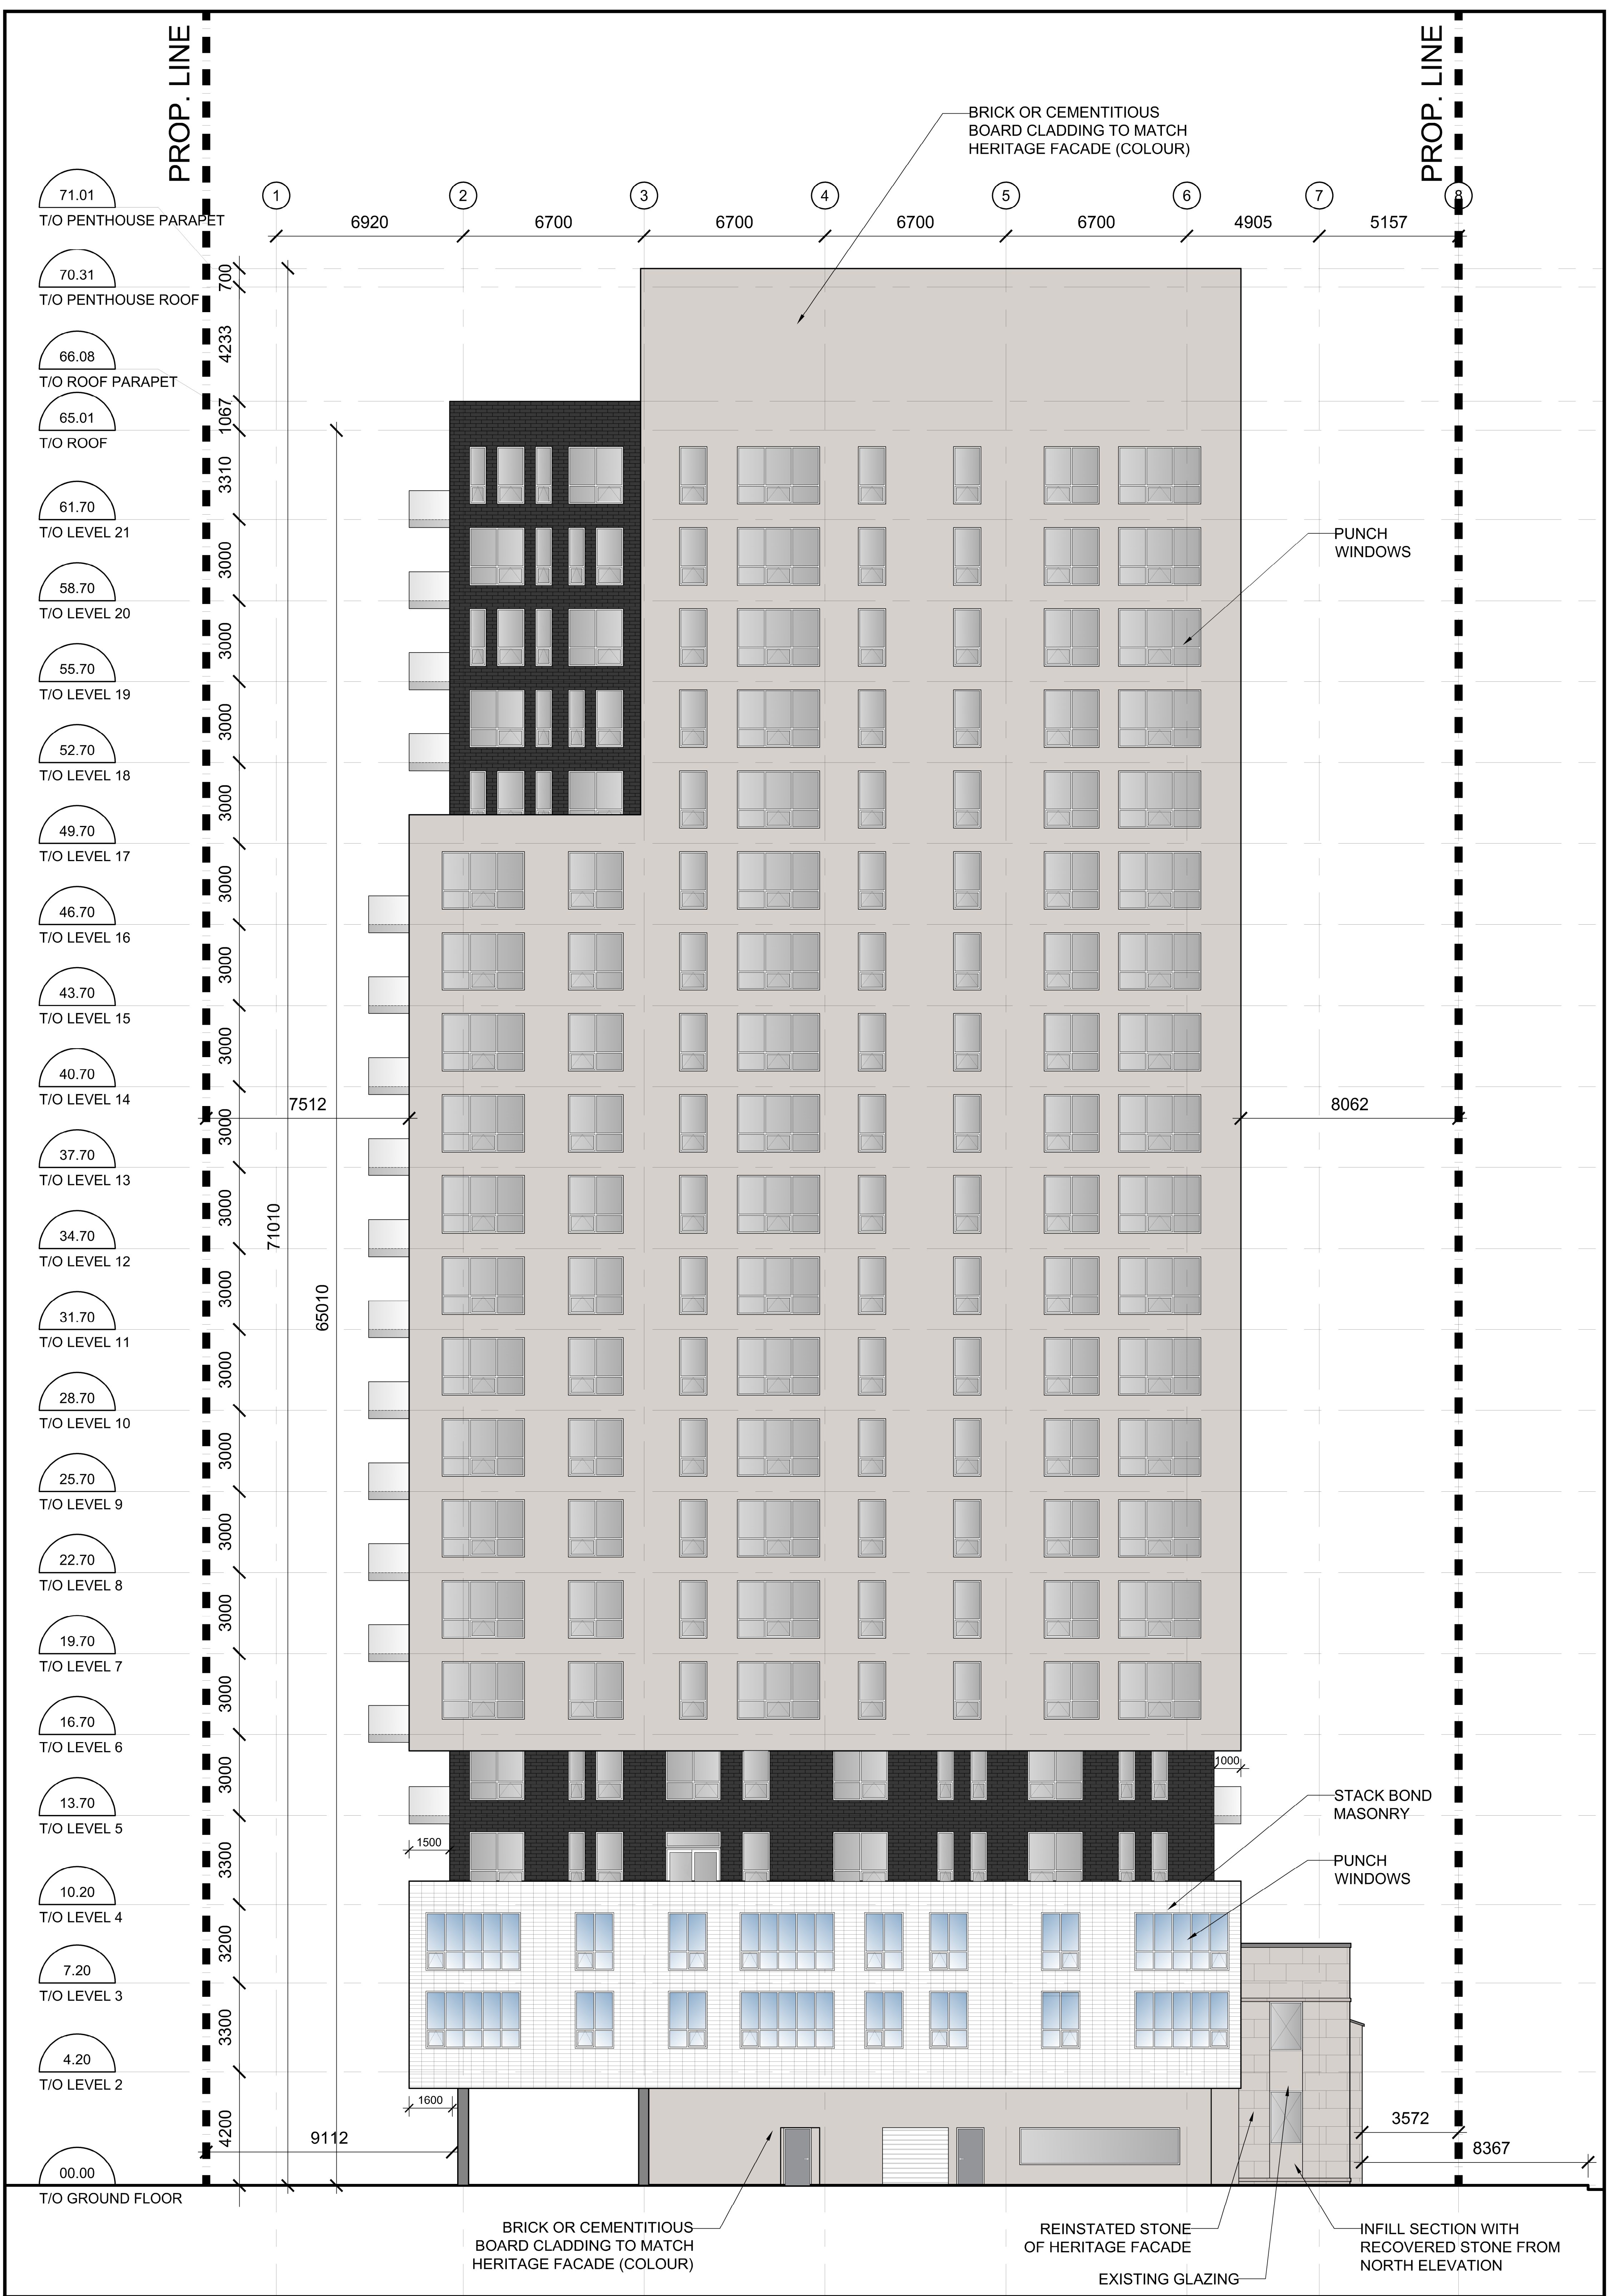

PROP. LINE

PROP. LINE

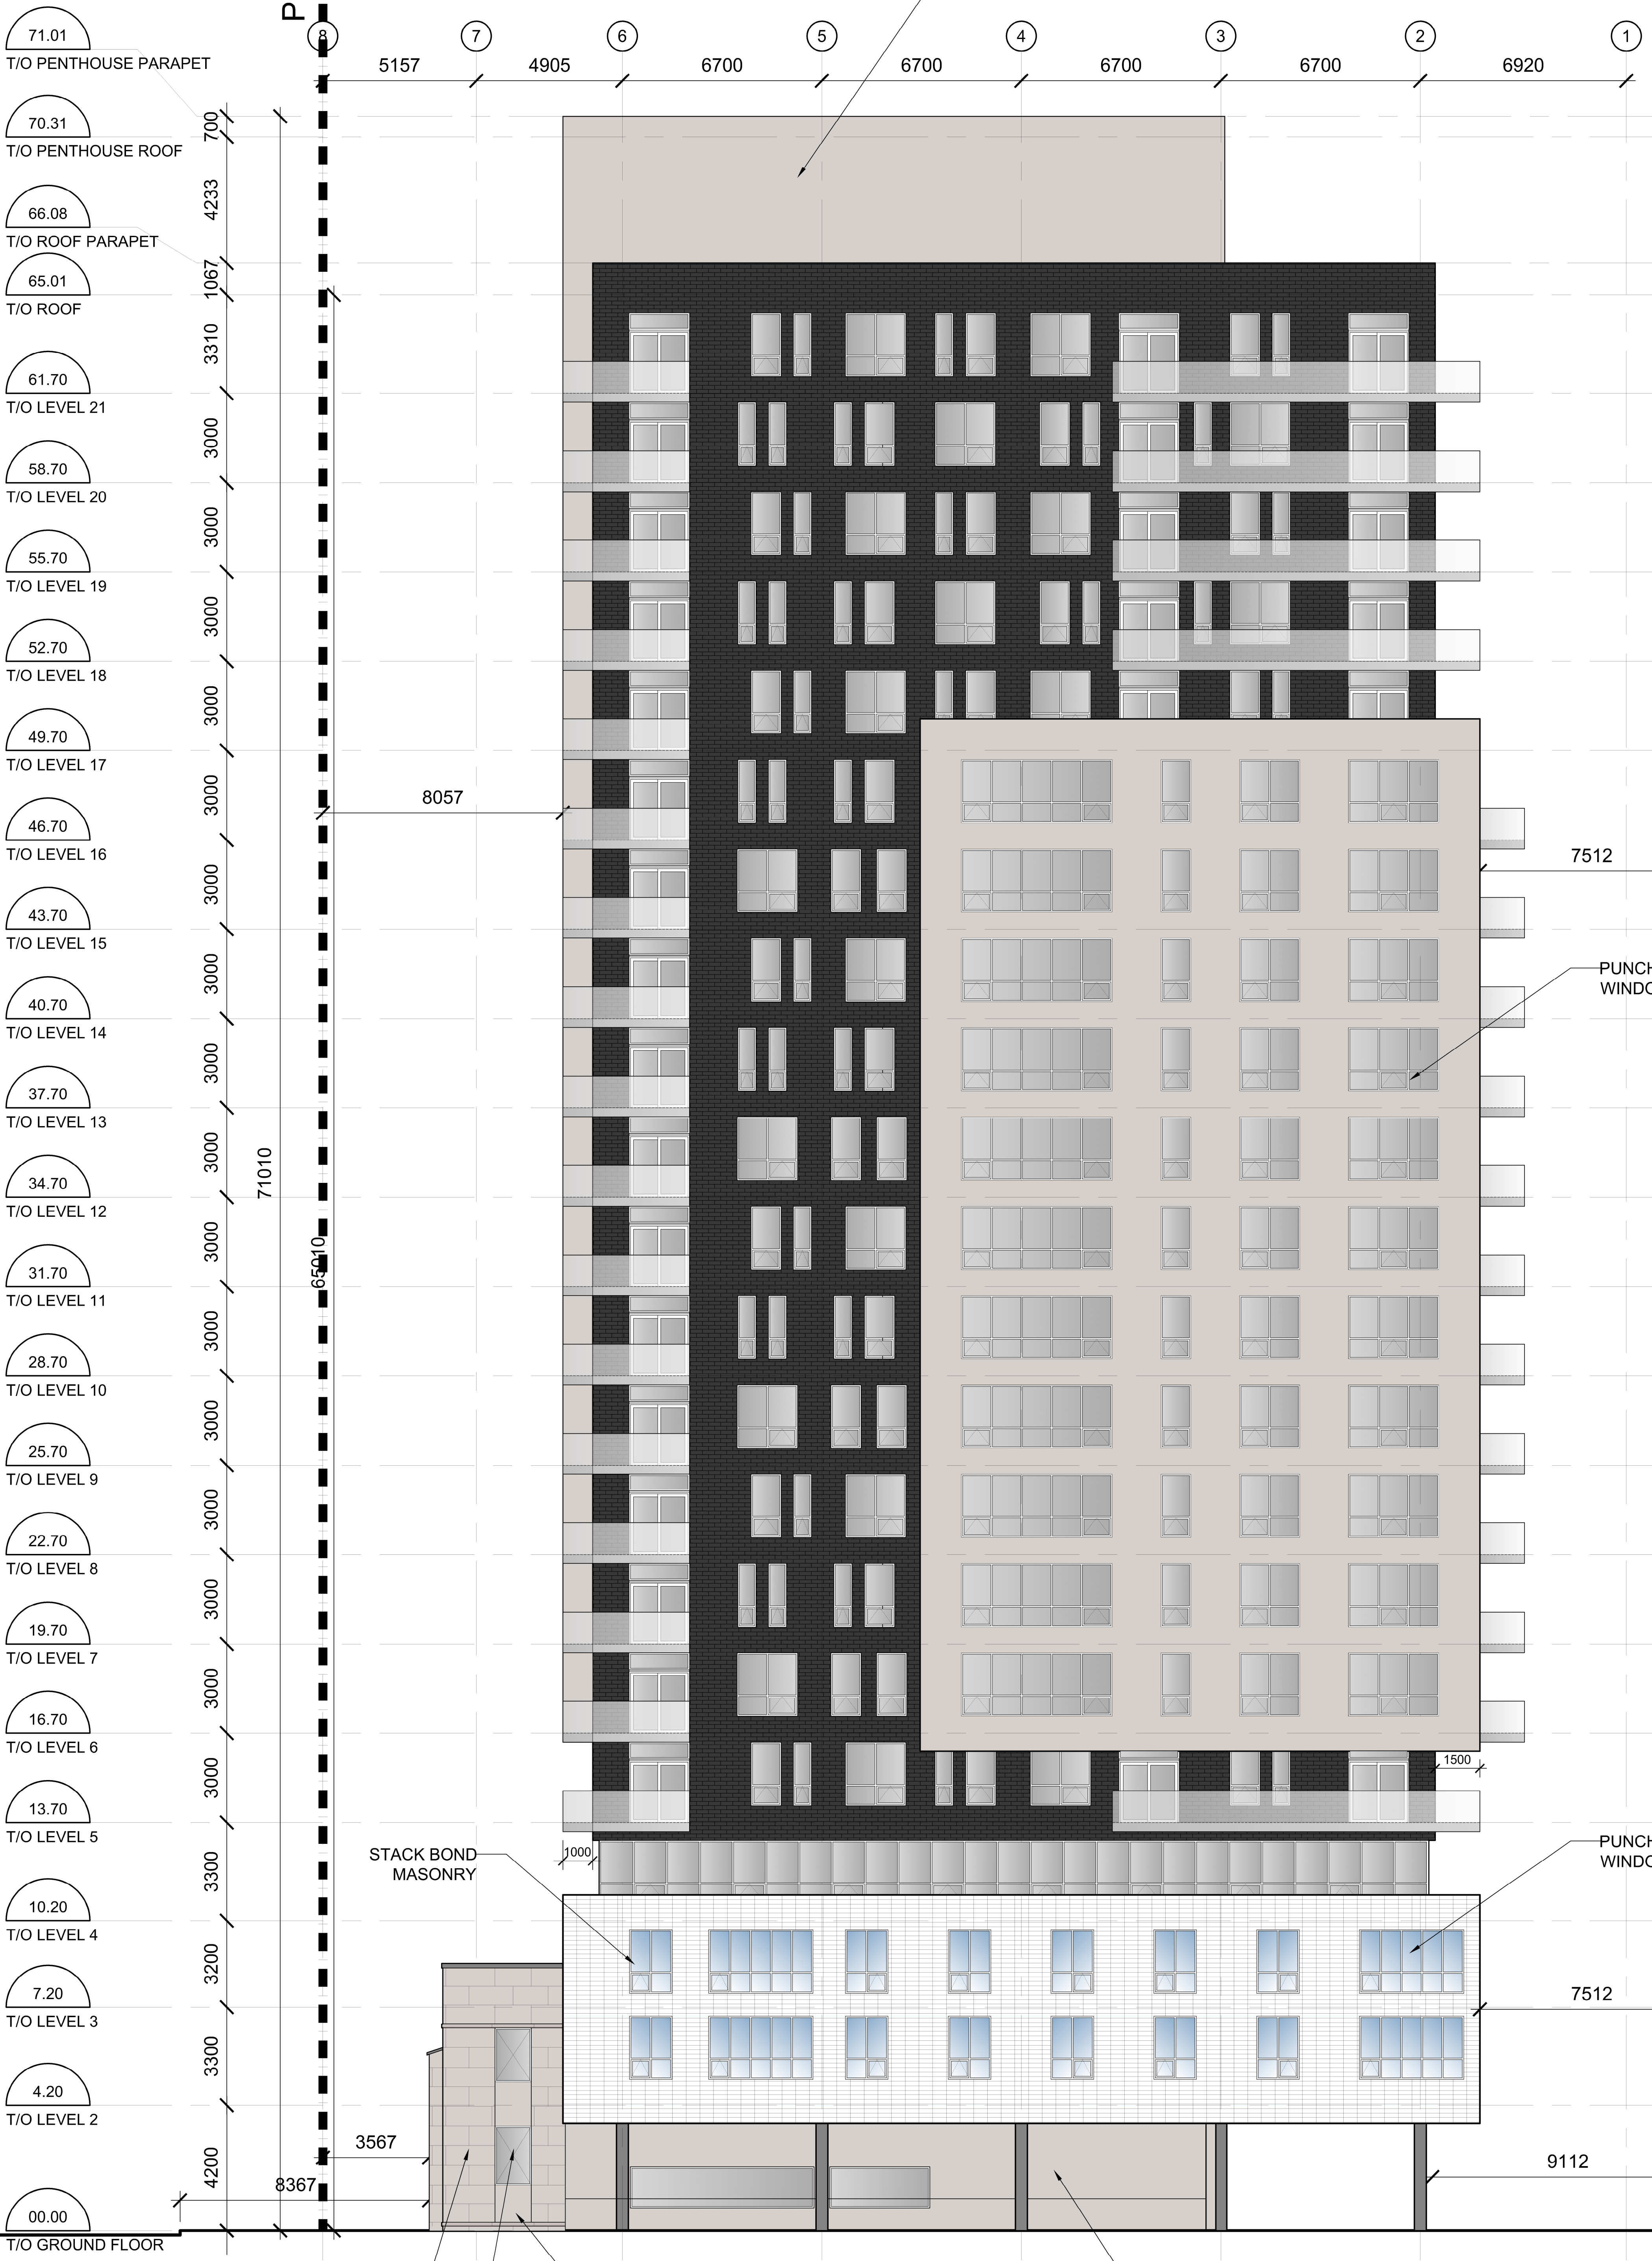

- 71.01 T/O PENTHOUSE PARAPET
- 70.31 T/O PENTHOUSE ROOF
- 66.08 T/O ROOF PARAPET
- 65.01 T/O ROOF
- 61.70 T/O LEVEL 21
- 58.70 T/O LEVEL 20
- 55.70 T/O LEVEL 19
- 52.70 T/O LEVEL 18
- 49.70 T/O LEVEL 17
- 46.70 T/O LEVEL 16
- 43.70 T/O LEVEL 15
- 40.70 T/O LEVEL 14
- 37.70 T/O LEVEL 13
- 34.70 T/O LEVEL 12
- 31.70 T/O LEVEL 11
- 28.70 T/O LEVEL 10
- 25.70 T/O LEVEL 9
- 22.70 T/O LEVEL 8
- 19.70 T/O LEVEL 7
- 16.70 T/O LEVEL 6
- 13.70 T/O LEVEL 5
- 10.20 T/O LEVEL 4
- 7.20 T/O LEVEL 3
- 4.20 T/O LEVEL 2
- 00.00 T/O GROUND FLOOR