


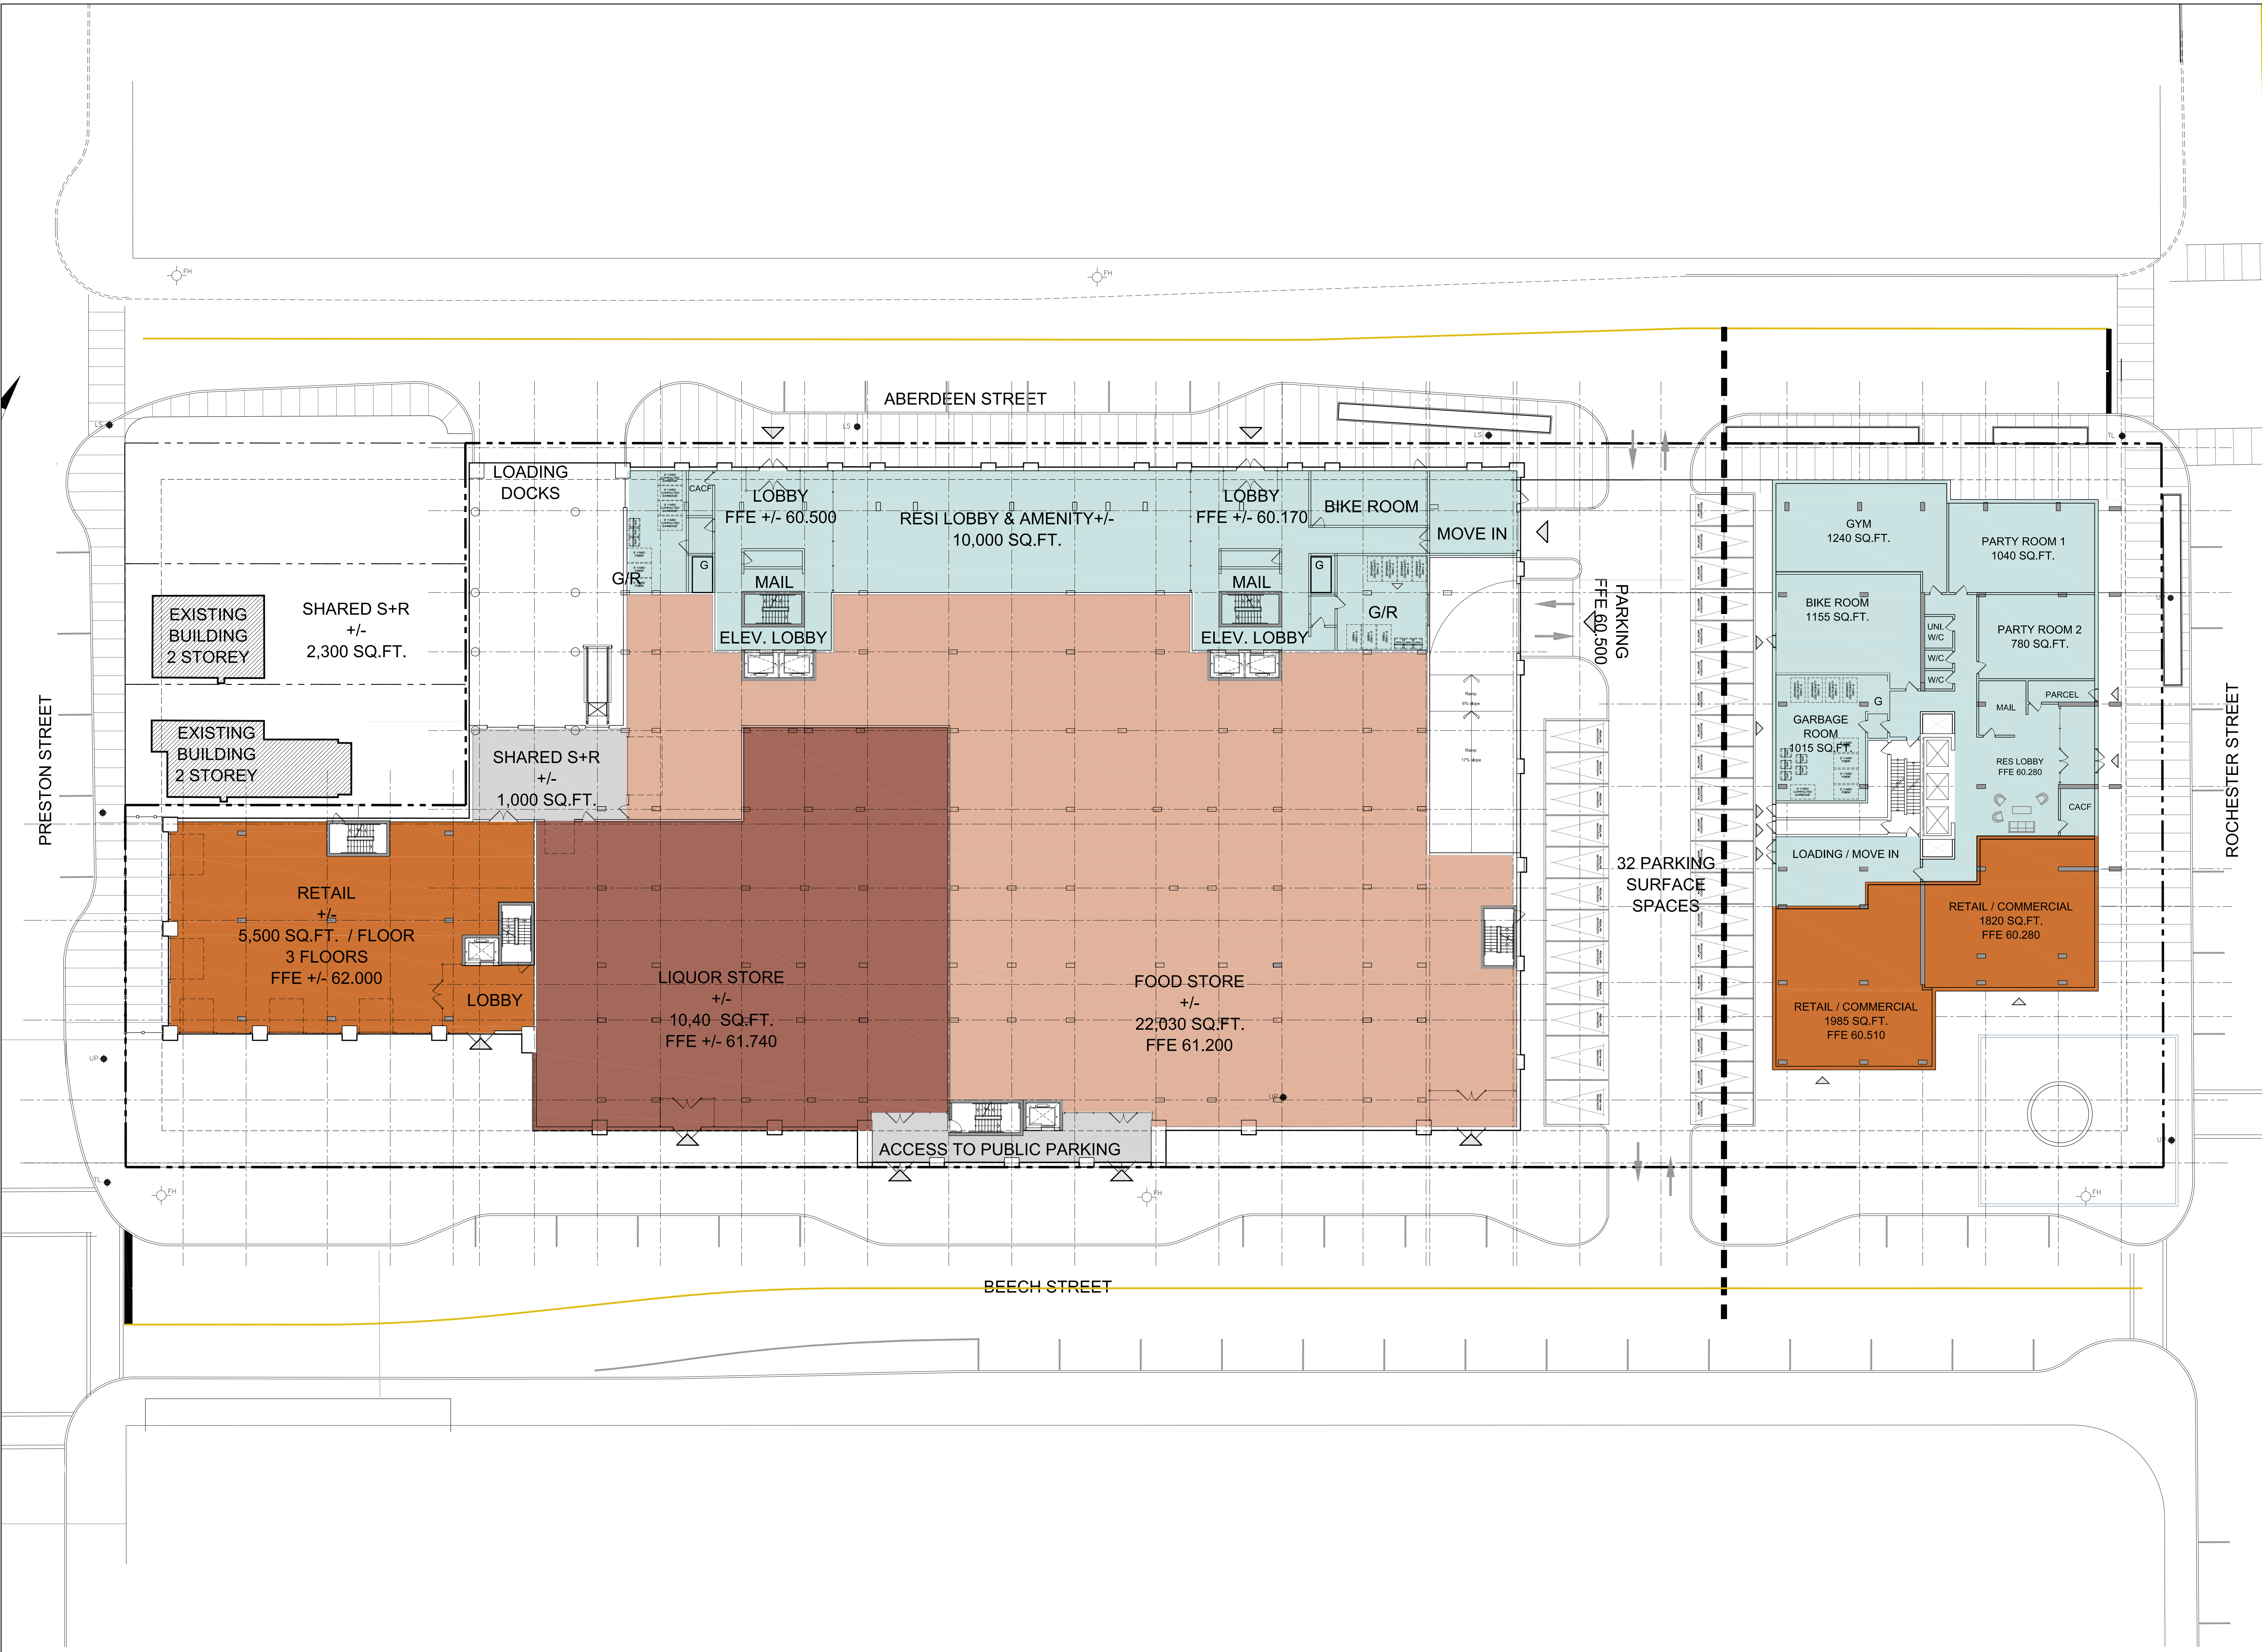

PROJECT TEAM

ARCHITECT

HOBIN ARCHITECTURE  
PATRICK BESSON  
T 613.238.7200

PLANNING

HP URBAN  
PETER HUME  
T 613.899.3464

CIVIL

C.V. ANDERSON ASSOCIATES LIMITED  
TREVOR KEALEY, ALEABETH HAMLEY  
T 613.262.1844

LANDSCAPE ARCHITECT

CSW LANDSCAPE ARCHITECTS LTD.  
GERRY CORUSH  
T 613.729.4536

TRANSPORTATION

PARSONS  
MARK BAKER  
T 613.738.4160

ENVIRONMENTAL

GRADIENT WIND ENGINEERING  
JOSHUA FOSTER  
T 613.636.0634

|     |          |                              |
|-----|----------|------------------------------|
| 1   | 19.10.18 | ISSUED FOR SITE PLAN CONTROL |
| no. | date     | revision                     |

It is the responsibility of the appropriate contractor to check and verify all dimensions on site and report all errors and/or omissions to the architect.

All contractors must comply with all pertinent codes and by-laws.


Do not scale drawings.

This drawing may not be used for construction until signed.

Copyright reserved.

Hobin Architecture Incorporated

63 Parnell Street  
Ottawa, Ontario  
Canada K1S 3K7  
T: 613 238 7200  
F: 613 235 2005  
E: mail@hobinarch.com  
hobinarch.com

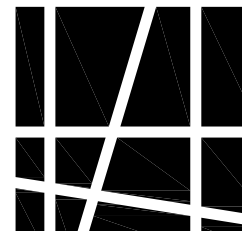

HOBIN  
ARCHITECTURE

PROJECT/LOCATION:

ARNON 450 Rochester -  
450 Rochester

DRAWING TITLE:

GROUND PLAN

DRAWN BY:

DATE:

SCALE:

PROJECT:

DRAWING NO.:

REVISION NO.:

A2.04

GROUND FLOOR PLAN

A2.04

1:200


ONTARIO ASSOCIATION OF ARCHITECTS



PATRICK BESSON  
ARCHITECT  
LICENCE  
3049

A2.04



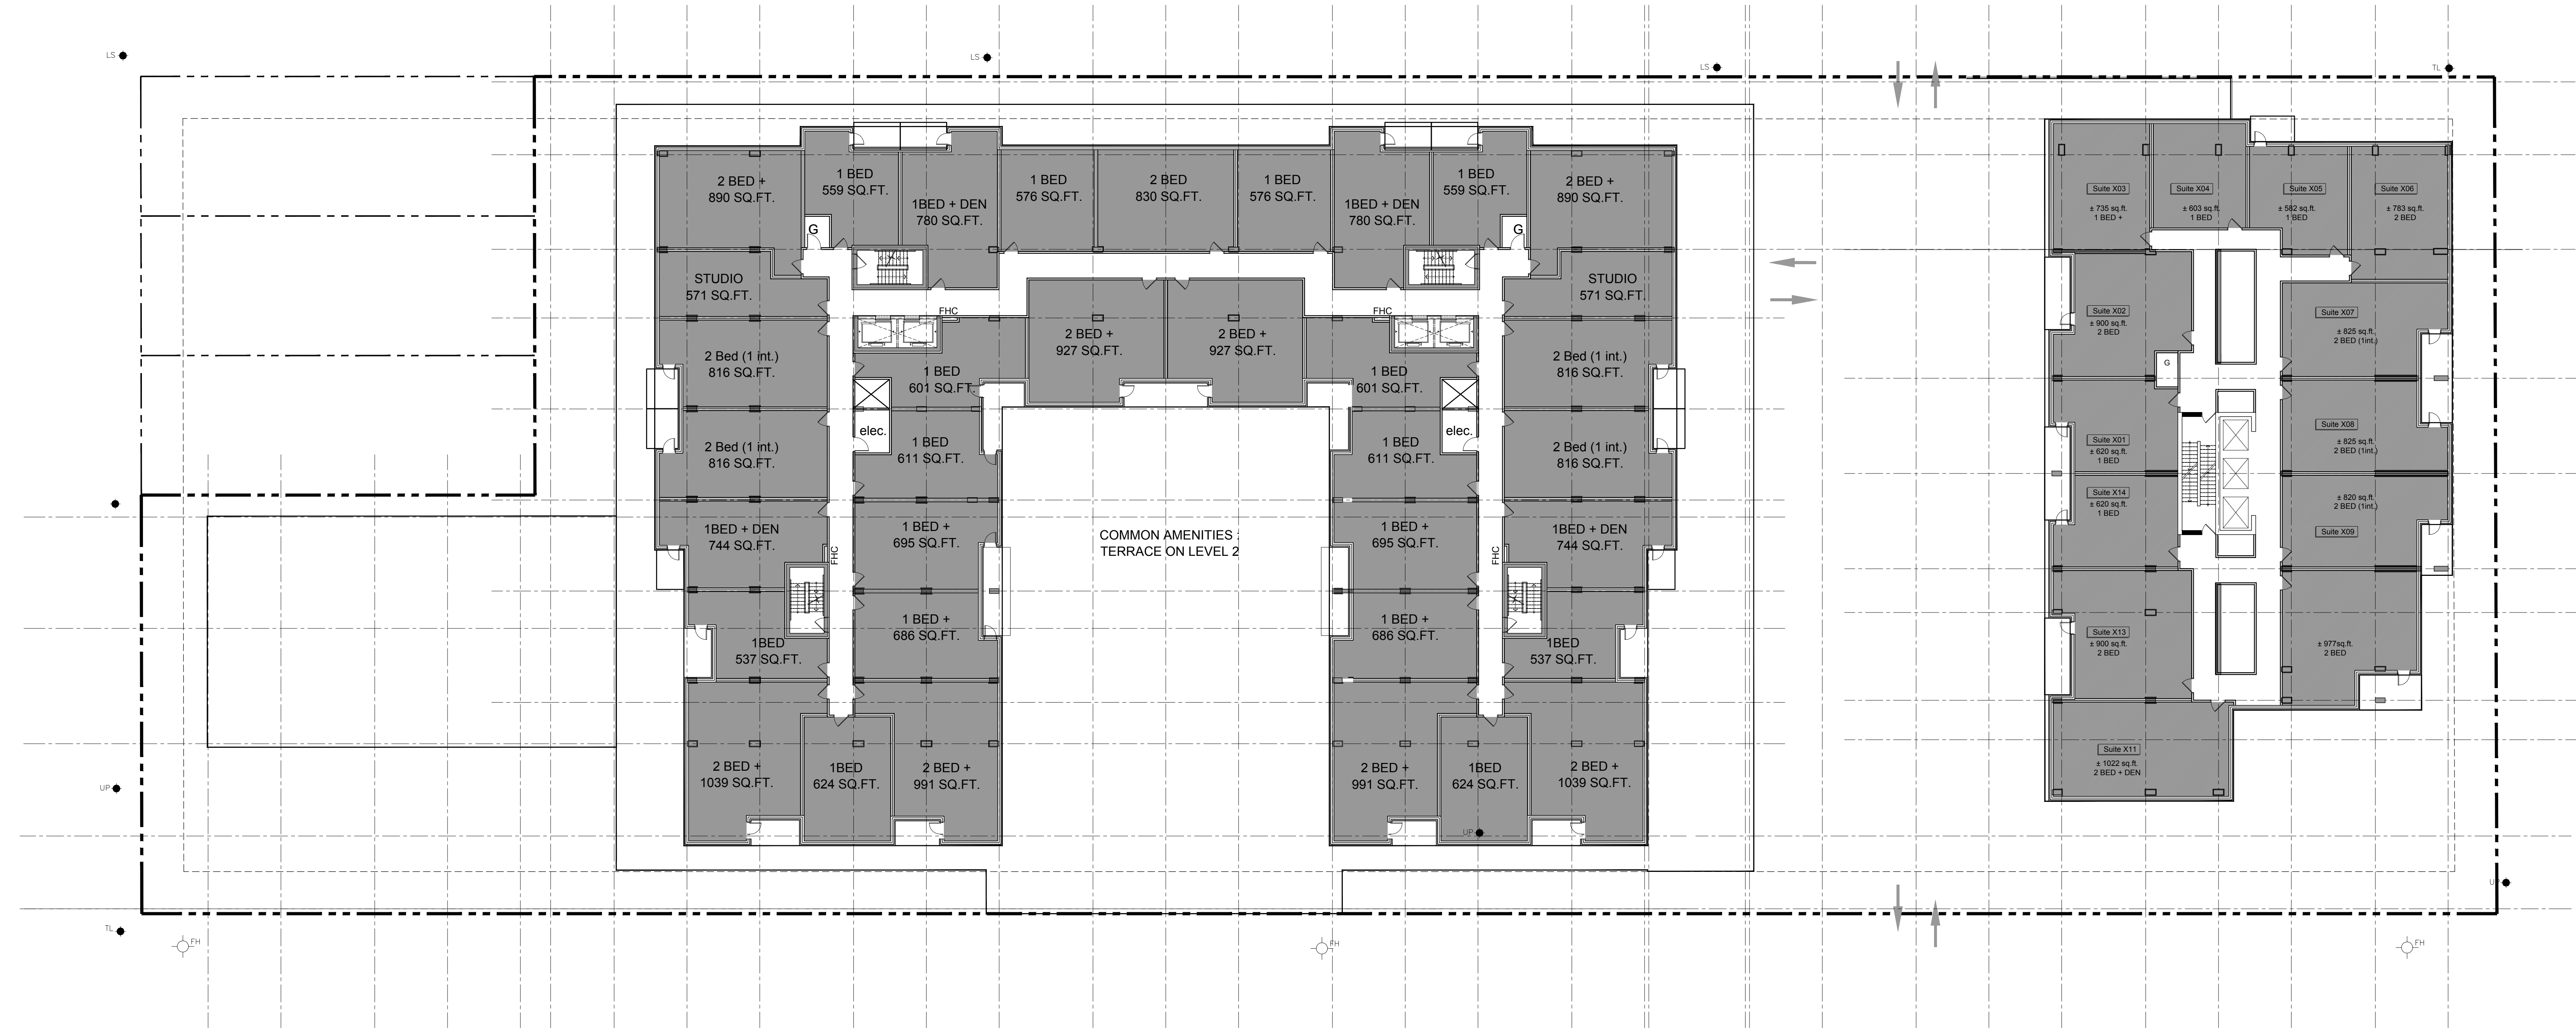

A2.05 FLOOR PLAN LEVELS 2 TO 6  
A2.05 1:200

#### PROJECT TEAM

**ARCHITECT**  
HOBIN ARCHITECTURE  
PATRICK BISSON  
T 613.238.7200

**PLANNING**  
HP URBAN  
PETER HUMME  
T 613.899.3444

**CIVIL**  
E.V. ANDERSON ASSOCIATES LIMITED  
TREVOR KEALEY, ALIZABETH HAMLEY  
T 613.226.1844

**LANDSCAPE ARCHITECT**  
CSW LANDSCAPE ARCHITECTS LTD.  
GERRY CORDISH  
T 613.729.4536

**TRANSPORTATION**  
PARSONS  
MARK BAKER  
T 613.738.4160

**ENVIRONMENTAL**  
GRADIENT WIND ENGINEERING  
JOSHUA FOSTER  
T 613.636.0634

| no. | date     | revision                     |
|-----|----------|------------------------------|
| 1   | 19.10.18 | ISSUED FOR SITE PLAN CONTROL |

It is the responsibility of the appropriate contractor to check and verify all dimensions on site and report all errors and/or omissions to the architect.

All contractors must comply with all pertinent codes and by-laws.

Do not scale drawings.

This drawing may not be used for construction until signed.

Copyright reserved.

**Hobin Architecture Incorporated**  
63 Pamela Street  
Ottawa, Ontario  
Canada K1S3K7  
T: 613-238-7200  
F: 613-235-2005  
E: [mail@hobinarc.com](mailto:mail@hobinarc.com)  
[hobinarc.com](http://hobinarc.com)



PROJECT/LOCATION:

ARNON 450 Rochester -

450 Rochester

DRAWING TITLE:

PLANS  
LEVELS 2 TO 6

DRAWN BY: DATE: SCALE:

PB 19.10.18 1:200

PROJECT:


1614

DRAWING NO.:

A2.05

REVISION NO.:



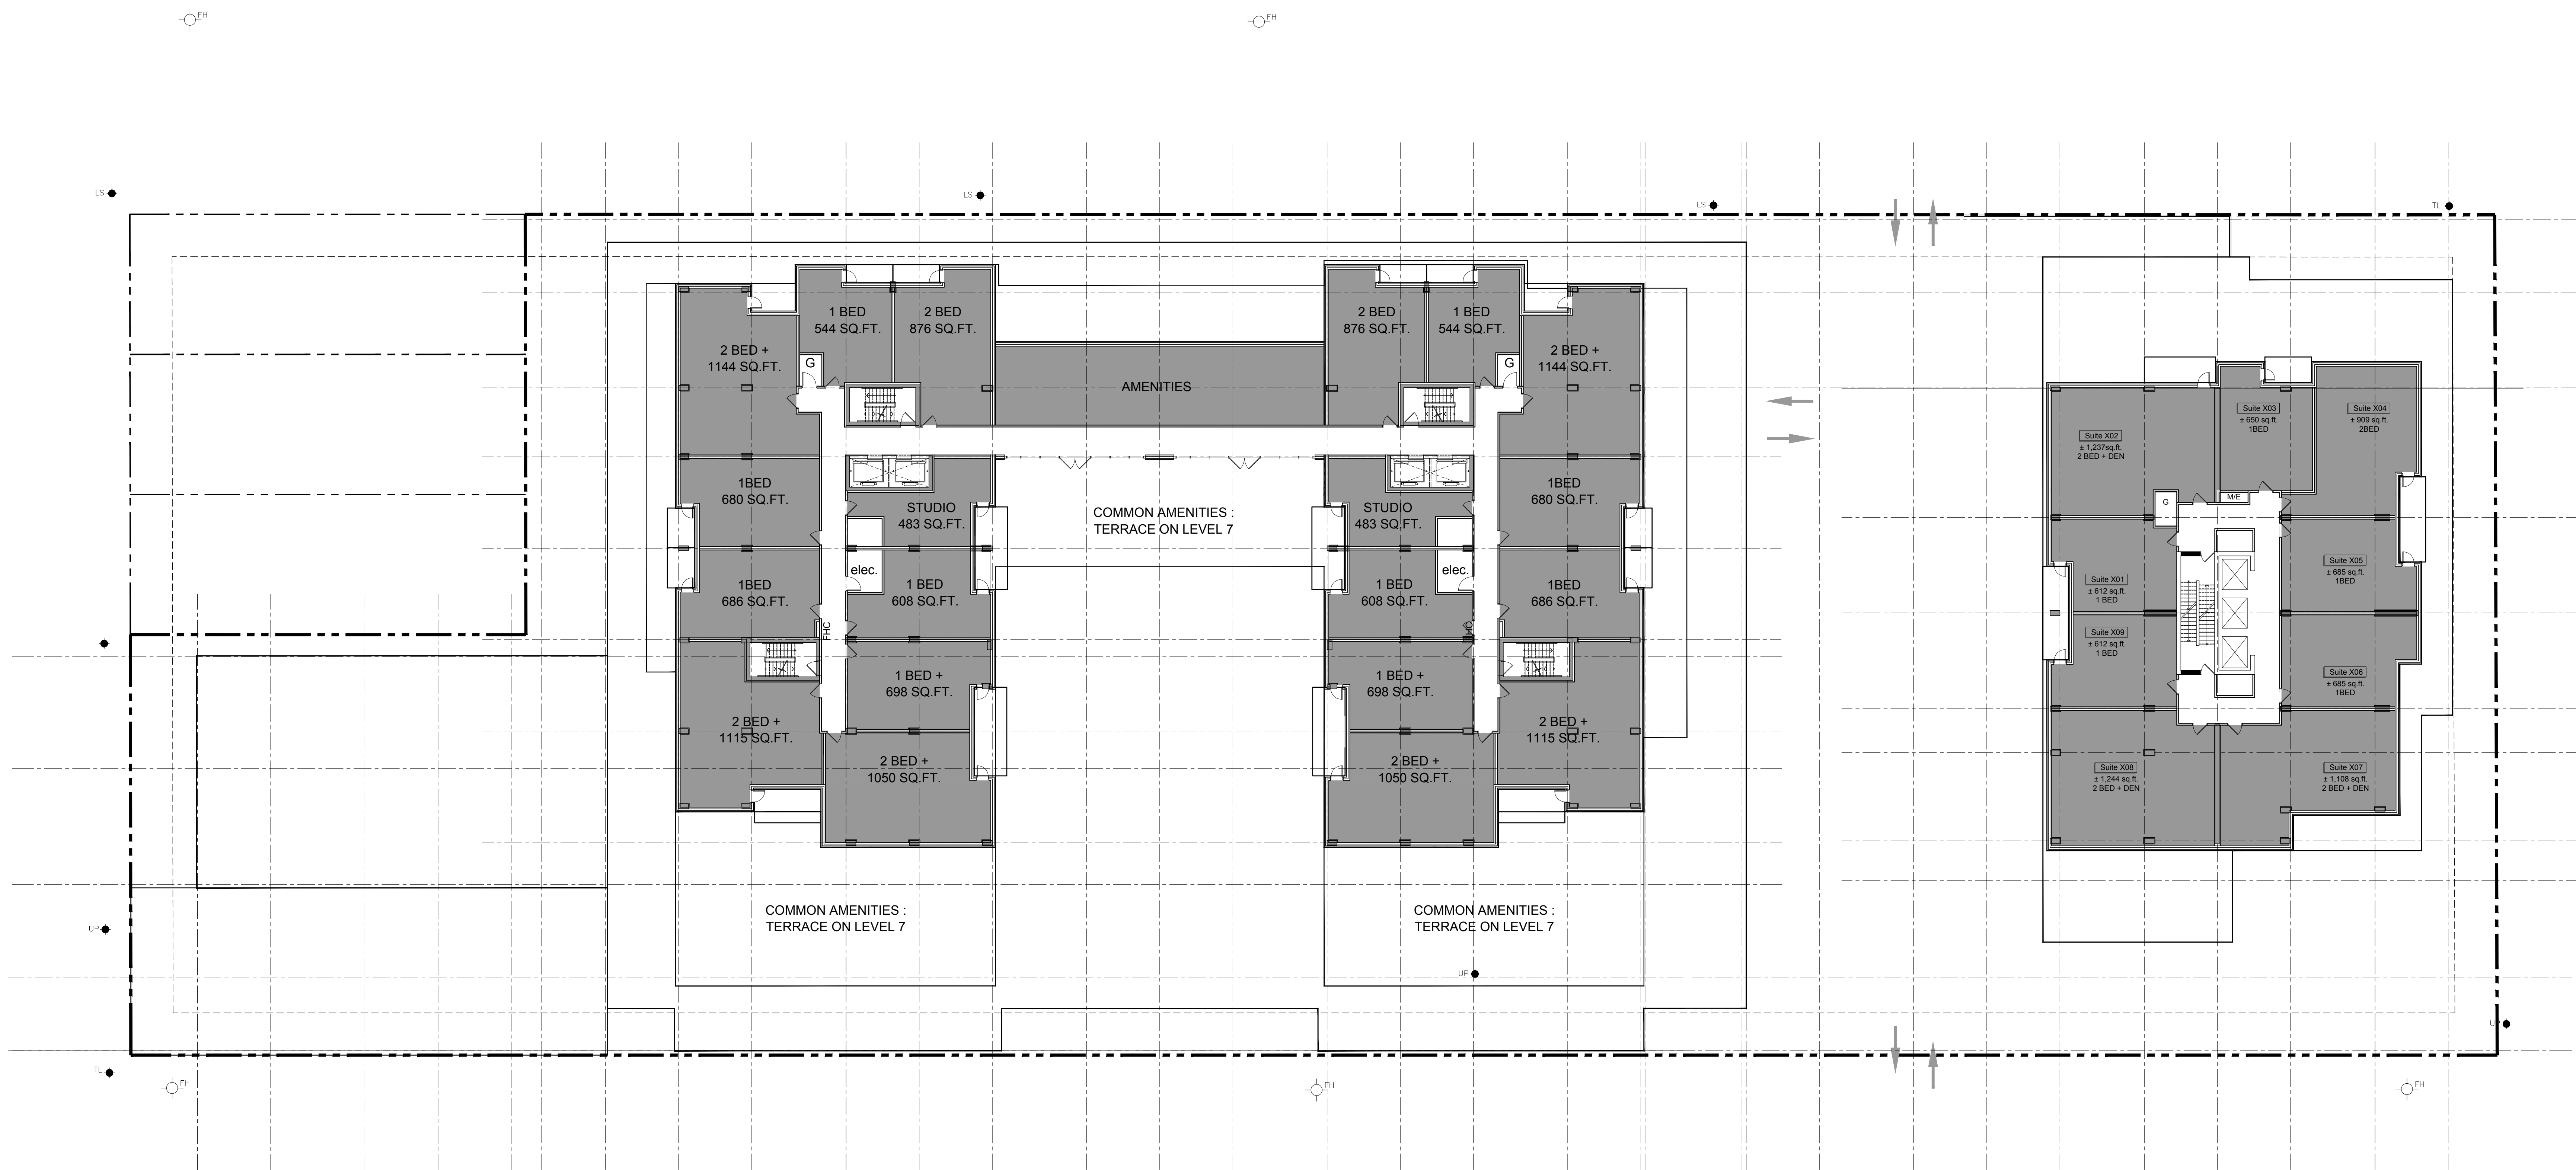

A2.06 FLOOR PLAN LEVEL 7  
A2.06 1:200

#### PROJECT TEAM

##### ARCHITECT

HOBIN ARCHITECTURE  
PATRICK BISSON  
T 613.238.7200

##### PLANNING

HP URBAN  
PETER HUMM  
T 613.899.3464

##### CIVIL

R.V. ANDERSON ASSOCIATES LIMITED  
TREVOR KEALEY, ALIZABETH HAMLEY  
T 613.262.1844

##### LANDSCAPE ARCHITECT

CSW LANDSCAPE ARCHITECTS LTD.  
GERRY CORUDDY  
T 613.729.4536

##### TRANSPORTATION

PARSONS  
MARK BAKER  
T 613.738.4160

##### ENVIRONMENTAL

GRADIENT WIND ENGINEERING  
JOSHUA FOSTER  
T 613.636.0634

| no. | date     | revision                     |
|-----|----------|------------------------------|
| 1   | 19.10.18 | ISSUED FOR SITE PLAN CONTROL |

It is the responsibility of the appropriate contractor to check and verify all dimensions on site and report all errors and/or omissions to the architect.

All contractors must comply with all pertinent codes and by-laws.

Do not scale drawings.

This drawing may not be used for construction until signed.

Copyright reserved.

Hobin Architecture  
Incorporated  
63 Pamela Street  
Ottawa, Ontario  
Canada K1S 3K7  
T: 613-238-7200  
F: 613-235-2005  
E: mail@hobinarc.com  
hobinarc.com



#### PROJECT/LOCATION:

ARNON 450 Rochester -  
450 Rochester

#### DRAWING TITLE:

PLANS  
LEVEL 7


DRAWN BY:  
PB

DATE:  
19.10.18

SCALE:  
1:200

PROJECT:  
1614


DRAWING NO.:

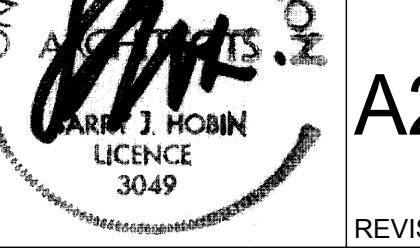

A2.06

REVISION NO.:



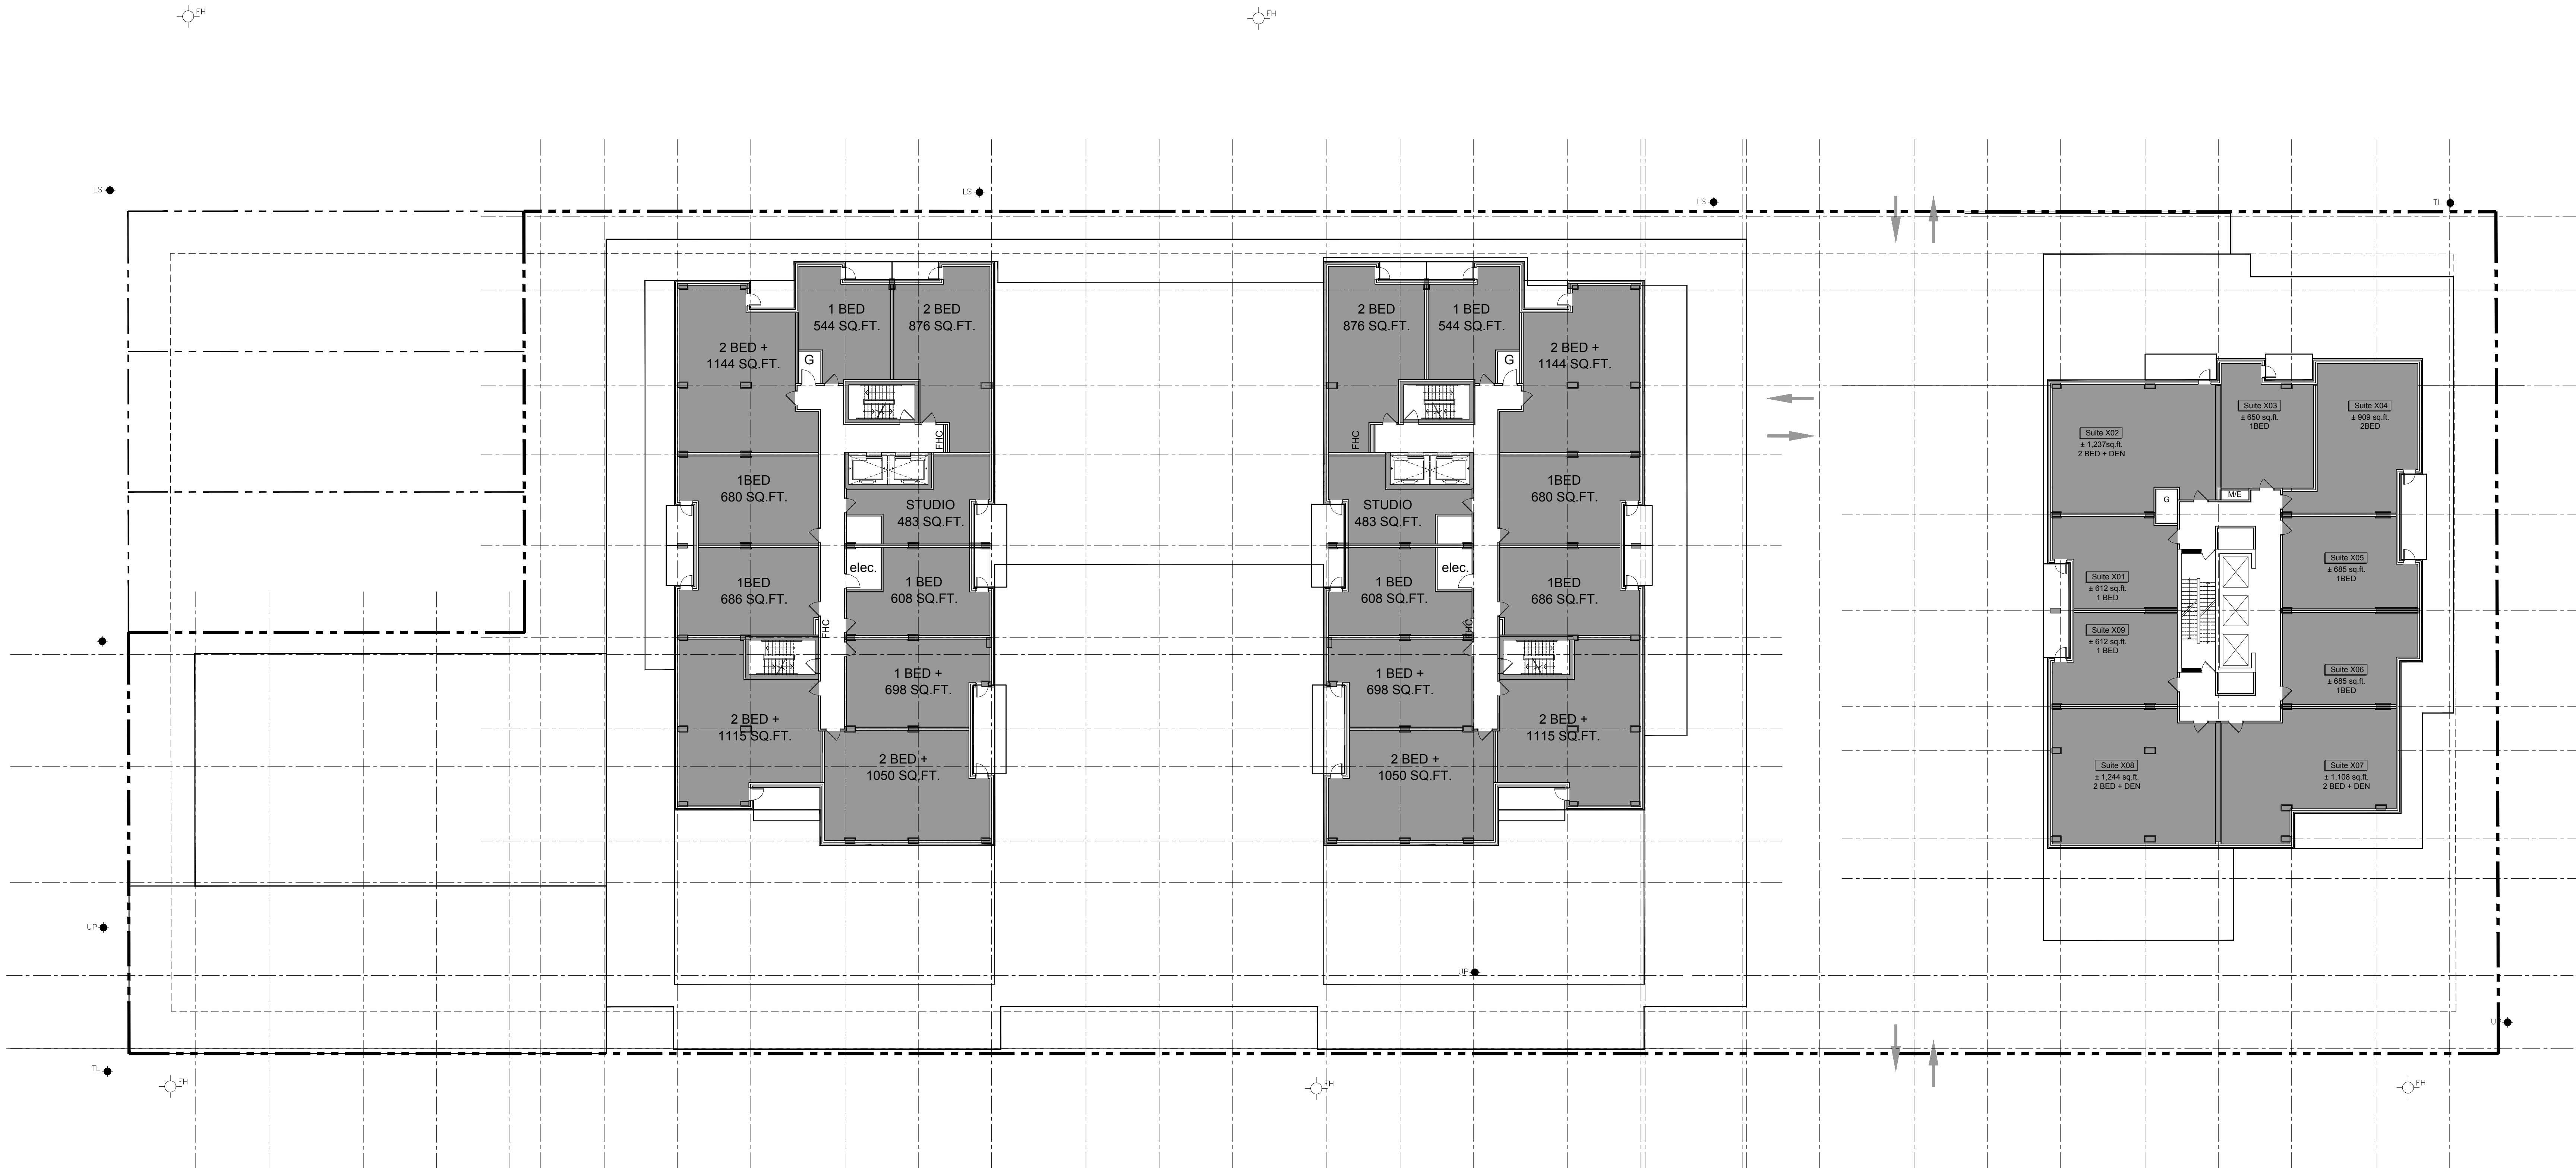

A2.01 FLOOR PLAN LEVELS 8 & 9  
A2.01 1:200

PROJECT TEAM

**ARCHITECT**  
HOBIN ARCHITECTURE  
PATRICK BISSON  
T 613.238.7200

**PLANNING**  
HP URBAN  
PETER HUME  
T 613.899.3464

**CIVIL**  
E.V. ANDERSON ASSOCIATES LIMITED  
TREVOR KEALEY, ALIZABETH HAMLEY  
T 613.226.1844

**LANDSCAPE ARCHITECT**  
CSW LANDSCAPE ARCHITECTS LTD.  
GERRY CORUSH  
T 613.729.4536

**TRANSPORTATION**  
PARSONS  
MARK BAKER  
T 613.738.4160

**ENVIRONMENTAL**  
GRADIENT WIND ENGINEERING  
JOSHUA FOSTER  
T 613.636.0634

| no. | date     | revision                     |
|-----|----------|------------------------------|
| 1   | 19.10.18 | ISSUED FOR SITE PLAN CONTROL |

It is the responsibility of the appropriate contractor to check and verify all dimensions on site and report all errors and/or omissions to the architect.

All contractors must comply with all pertinent codes and by-laws.

Do not scale drawings.

This drawing may not be used for construction until signed.

Copyright reserved.

**Hobin Architecture Incorporated**  
63 Pamela Street  
Ottawa, Ontario  
Canada K1S3K7  
T: 613-238-7200  
F: 613-235-2005  
E: mail@hobinarc.com  
hobinarc.com



PROJECT/LOCATION:

ARNON 450 Rochester -

450 Rochester


DRAWING TITLE:  
PLANS  
LEVELS 8 & 9

DRAWN BY: DATE: SCALE:  
PB 19.10.18 1:200


PROJECT:  
1614

DRAWING NO.:

A2.07  
REVISION NO.:

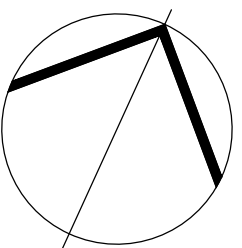



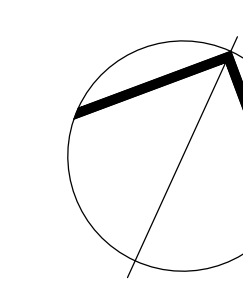

|  |  |  |
|--|--|--|
|  |  |  |
|  |  |  |
|  |  |  |
|  |  |  |
|  |  |  |
|  |  |  |

|     |          |                              |
|-----|----------|------------------------------|
| 1   | 19.10.18 | ISSUED FOR SITE PLAN CONTROL |
| no. | date     | revision                     |

It is the responsibility of the appropriate contractor to check and verify all dimensions on site and report all errors and/or omissions to the architect.

All contractors must comply with all pertinent codes and by-laws.

Do not scale drawings.

This drawing may not be used for construction until signed.

Copyright reserved.

**Hobin Architecture  
Incorporated**  
63 Pamela Street  
Ottawa, Ontario  
Canada K1S 3K7  
T: 613-238-7200  
F: 613-235-2005  
E: [mail@hobinarc.com](mailto:mail@hobinarc.com)  
**hobinarc.com**



**HOBIN**  
ARCHITECTURE

PROJECT/LOCATION:

ARNON 450 Rochester -  
450 Rochester

DRAWING TITLE:  
PLANS  
LEVELS 10 TO 15

|           |          |        |
|-----------|----------|--------|
| DRAWN BY: | DATE:    | SCALE: |
| CS        | 10-10-15 | 1:200  |


|                                                                                       |          |                  |
|---------------------------------------------------------------------------------------|----------|------------------|
| FD                                                                                    | 19.10.18 | 1.200            |
|  |          | PROJECT:<br>1814 |

DRAWING NO.:

A2.08

3049 REVISION NO. 1



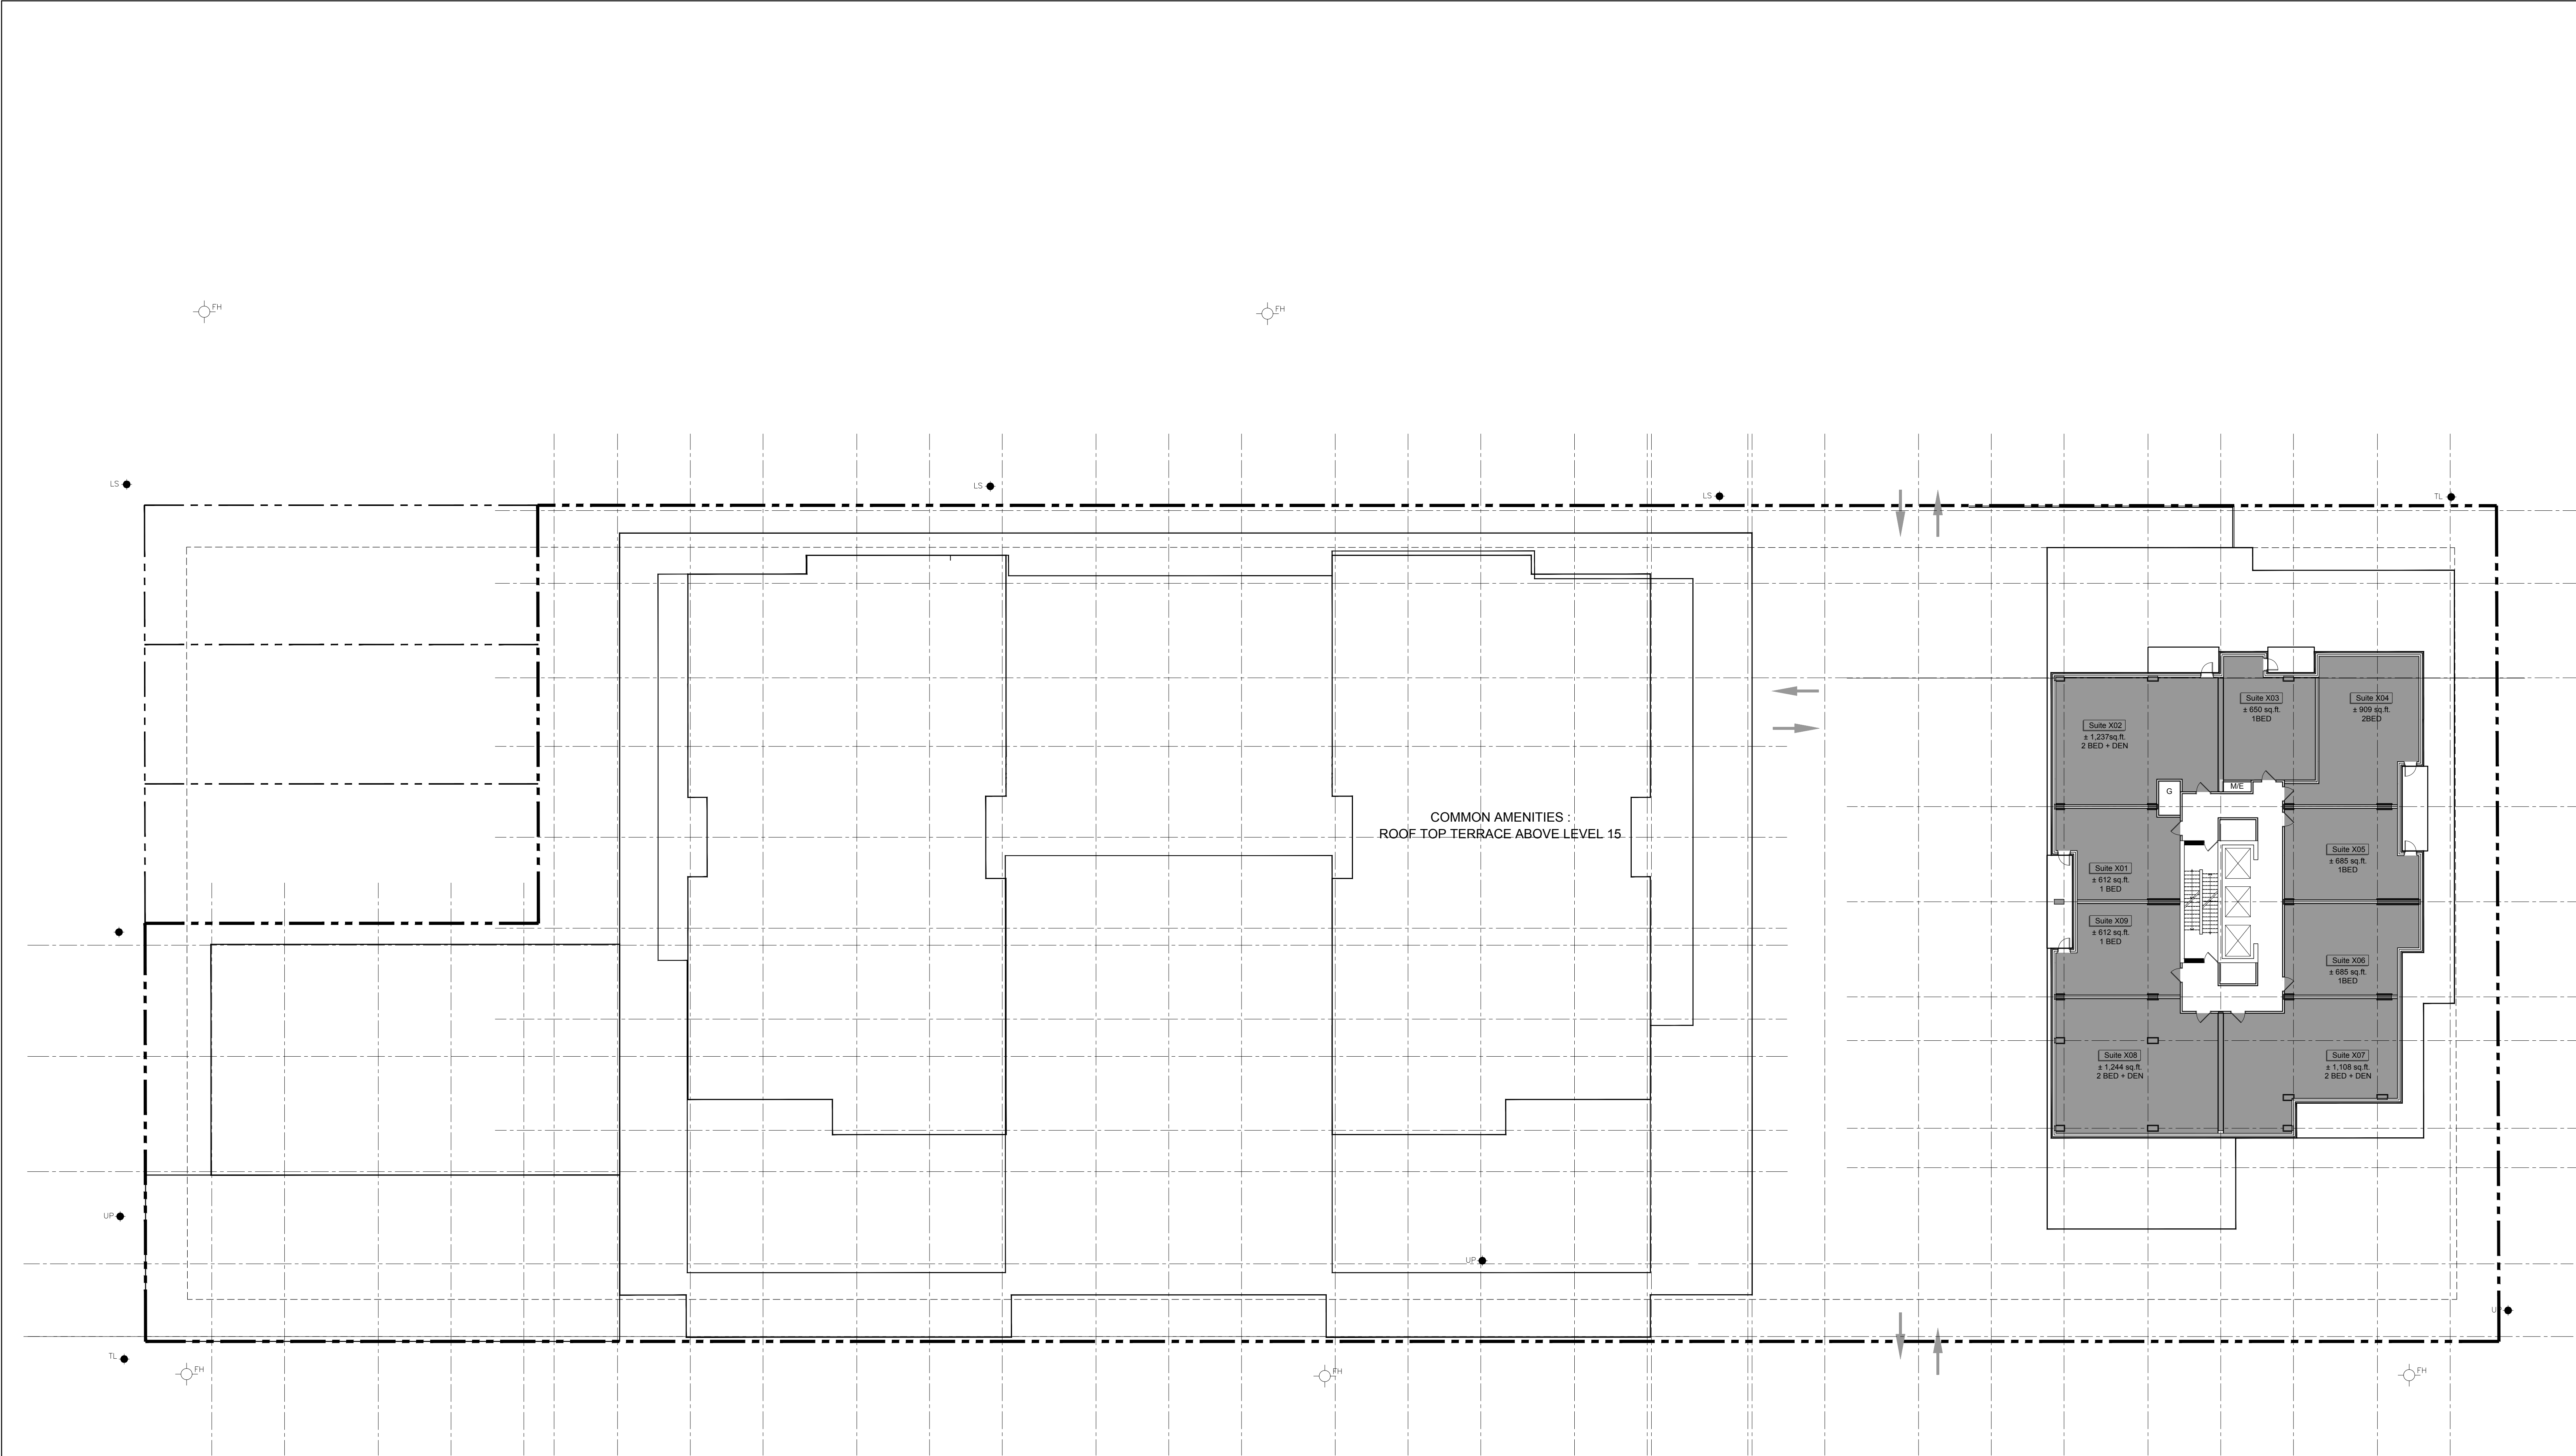

A2.09 FLOOR PLAN LEVELS 16 TO 26  
A2.09 1:200

#### PROJECT TEAM

**ARCHITECT**  
HOBIN ARCHITECTURE  
PATRICK BISSON  
T 613.238.7200

**PLANNING**  
HP URBAN  
PETER HUMME  
T 613.899.3464

**CIVIL**  
S.V. ANDERSON ASSOCIATES LIMITED  
TREVOR KEALEY, ALIZABETH HAMLEY  
T 613.262.1844

**LANDSCAPE ARCHITECT**  
CSW LANDSCAPE ARCHITECTS LTD.  
GERRY CORUSH  
T 613.729.4536

**TRANSPORTATION**  
PARSONS  
MARK BAKER  
T 613.738.4160

**ENVIRONMENTAL**  
GRADIENT WIND ENGINEERING  
JOSHUA FOSTER  
T 613.636.0634

| no. | date     | revision                     |
|-----|----------|------------------------------|
| 1   | 19.10.18 | ISSUED FOR SITE PLAN CONTROL |

It is the responsibility of the appropriate contractor to check and verify all dimensions on site and report all errors and/or omissions to the architect.

All contractors must comply with all pertinent codes and by-laws.

Do not scale drawings.

This drawing may not be used for construction until signed.

Copyright reserved.

**Hobin Architecture Incorporated**  
63 Pamela Street  
Ottawa, Ontario  
Canada K1S3K7  
T: 613-238-7200  
F: 613-235-2005  
E: mail@hobinarc.com  
hobinarc.com



PROJECT/LOCATION:


ARNON 450 Rochester -  
450 Rochester

DRAWING TITLE:  
PLANS  
LEVELS 16 TO 26

DRAWN BY: DATE: SCALE:  
PB 19.10.18 1:200

PROJECT:  
1614

DRAWING NO.:

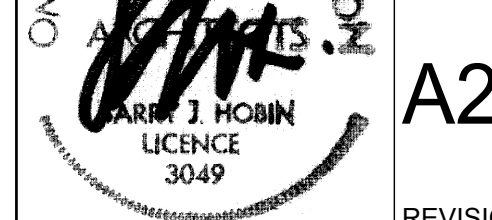

A2.09

REVISION NO.: