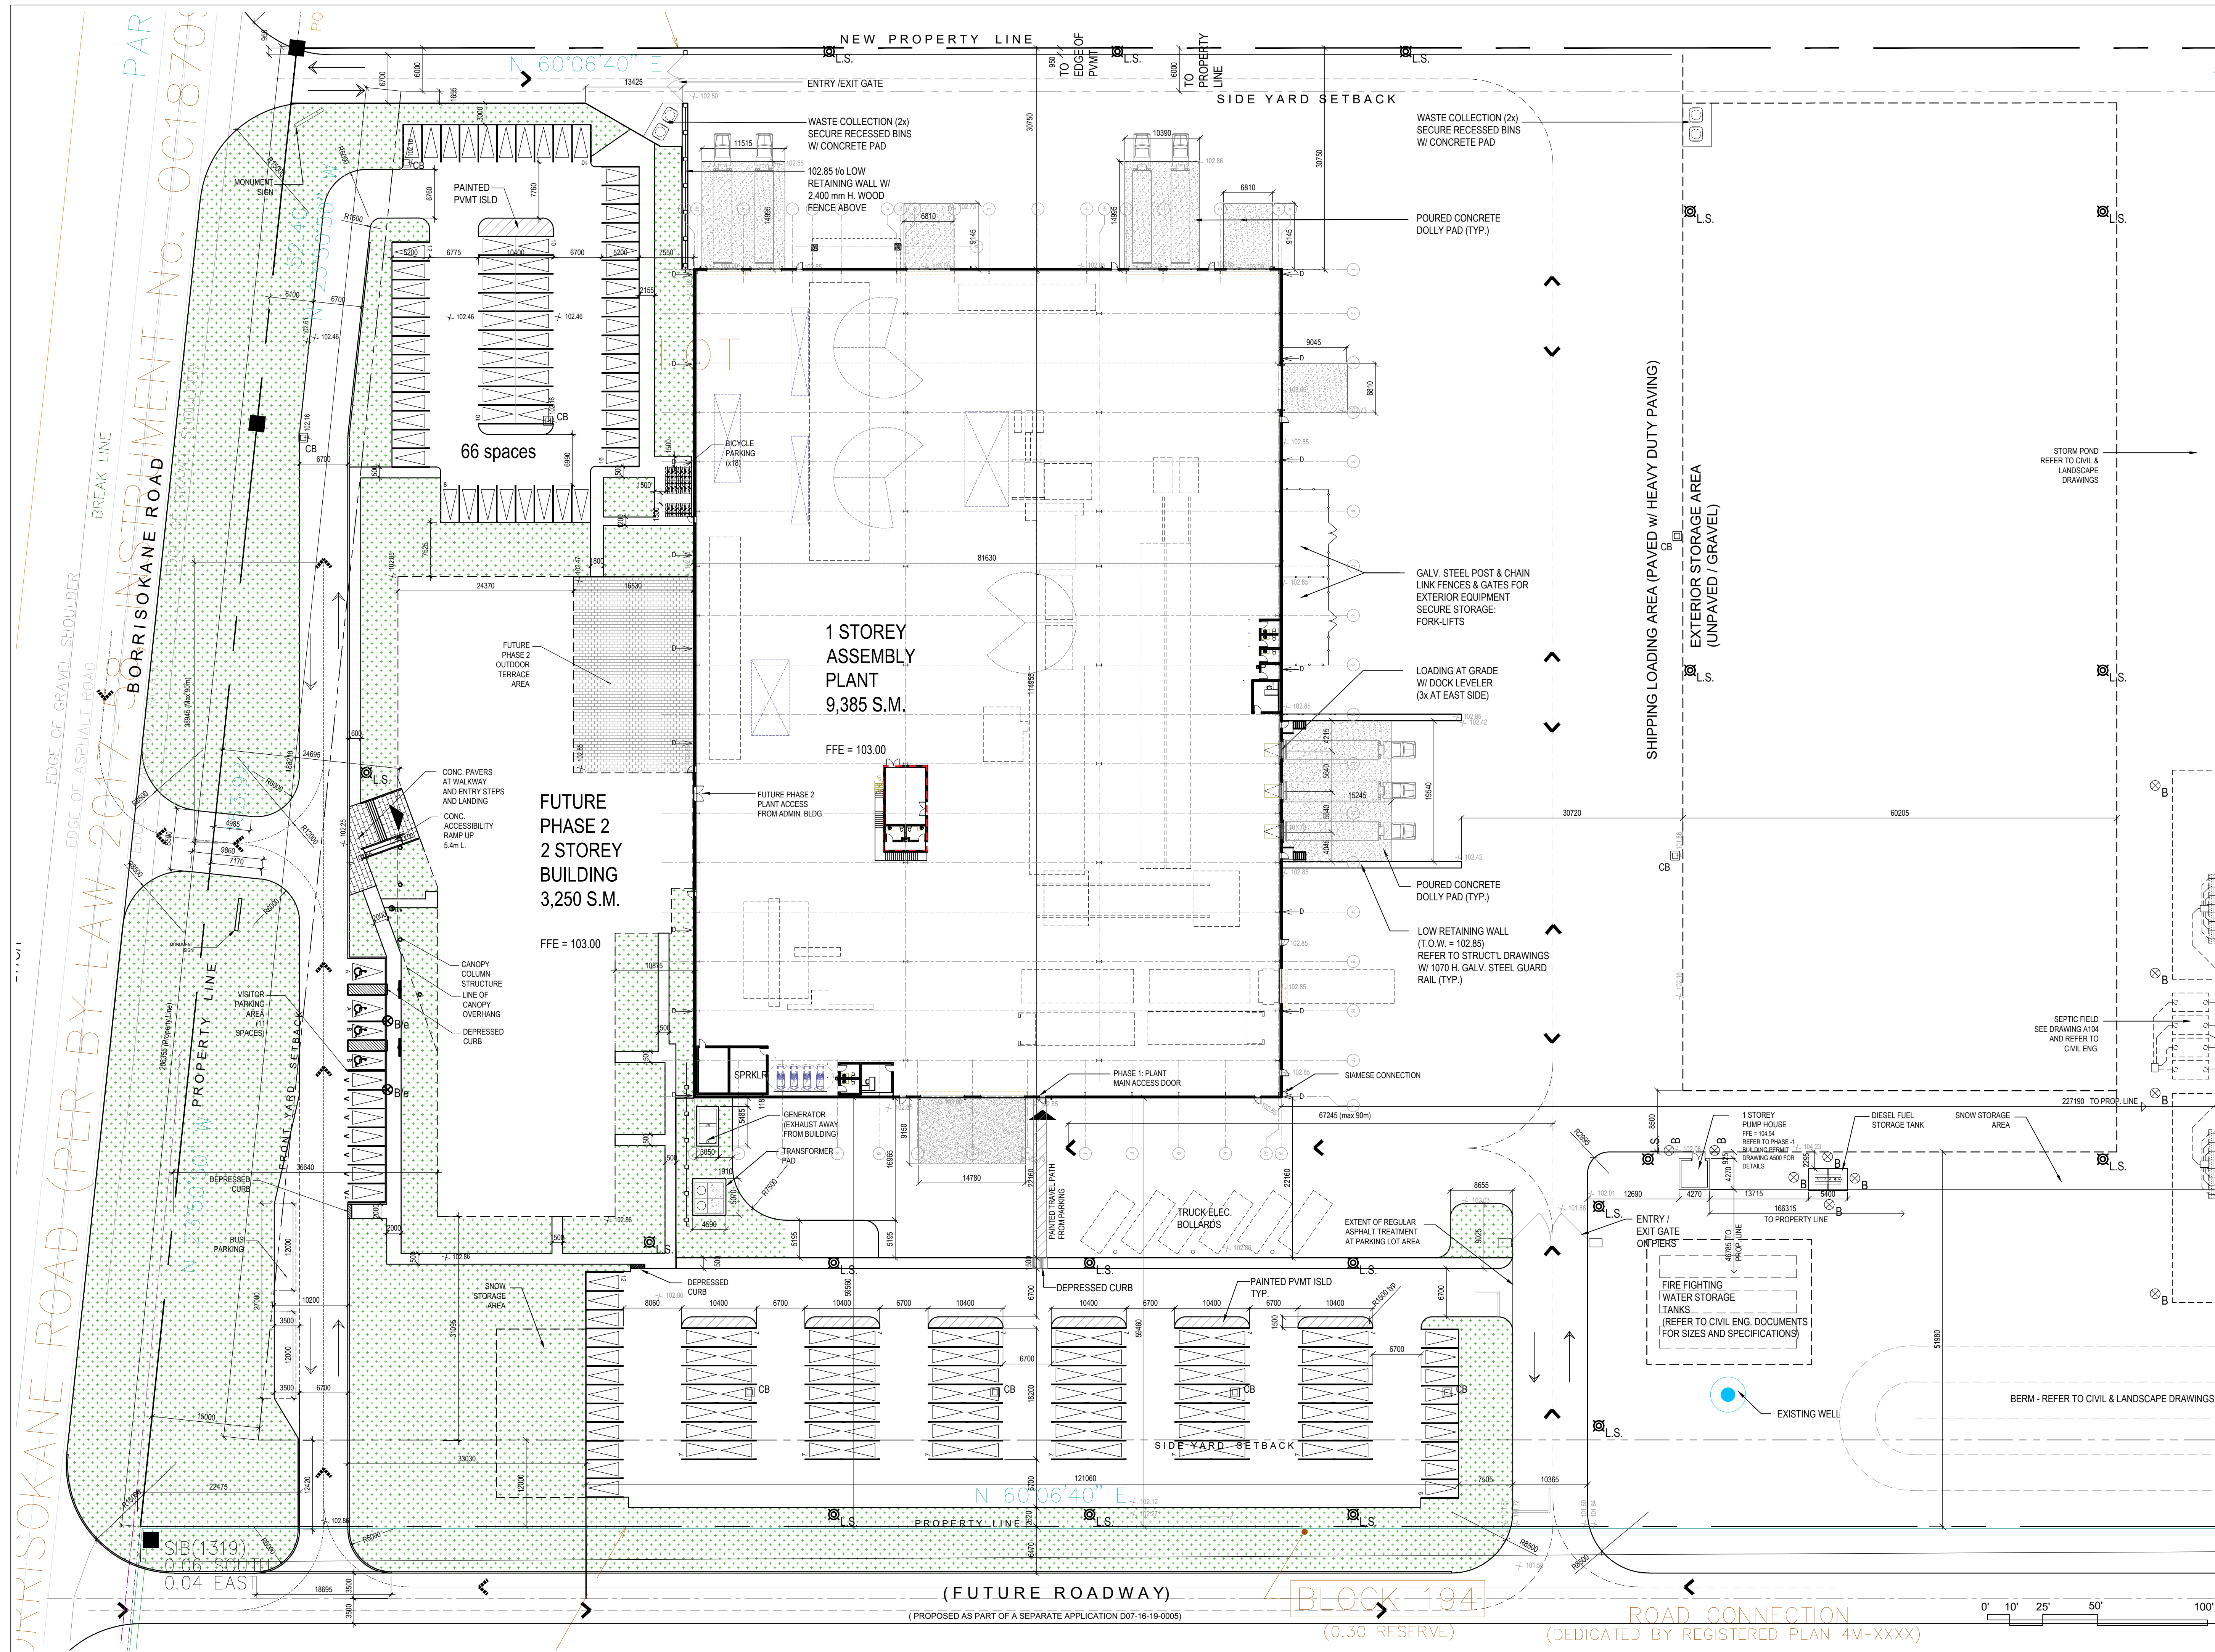




No. Date

1 2020-04-02 COORDINATION

No. Date

2 2020-04-24 SPC\_CITY\_COMMENTS

Engineer / Trade Consultants  
(Mechanical / Electrical)

  
**WSP**

Engineer  
(Structural)

  
**Goodkey Weedmark Consulting Engineers**

Engineer  
(Mechanical / Electrical)

  
**DILFO**  
MECHANICAL | HVAC SERVICES  
PLUMBING & HEATING

Engineer  
(Electrical)

  
**DRYCORE**  
ELECTRIC - ELECTRIQUE

Engineer  
(Structural)

  
**CLELAND JARDINE ENGINEERING LTD.**

Landscape Architect

  
**NAK design strategies**

Urban Planner

  
**FOTENN PLANNING+DESIGN**

Engineer  
(Civil)

  
**DSEL david schaeffer engineering ltd**

Owner

  
**ABIC**  
ADVANCED BUILDING INNOVATION COMPANY

Architect

  
**figurr**  
www.figurr.ca

Design Builder

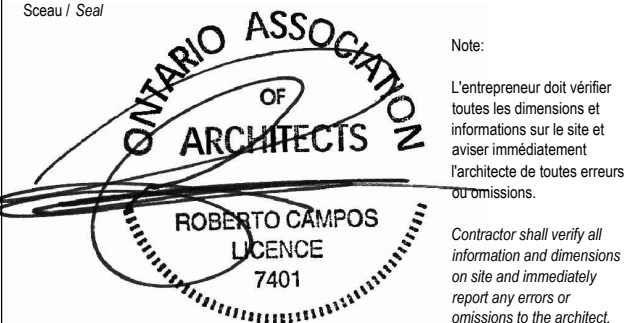
  
**BBS CONSTRUCTION (ONTARIO) LTD.**  
1805 WOODWARD DRIVE  
OTTAWA, ON K2C 0P6  
CANADA (613) 226-8830 Fax: (613) 226-7709  
www.bbsconstruction.ca

Droit d'auteur / Copyright

Ce dessin est sujet au droit d'auteur. Il ne peut être reproduit pour quelque intention ou usage que ce soit, à moins qu'il ne soit expressément autorisé par la signature et le timbre appropriés.

This drawing is subject to copyright. It is not to be reproduced for any purpose or by any means, and may only be used if it bears an original stamp and signature.

Scale / Echelle

  
**ONTARIO ASSOCIATION OF ARCHITECTS**  
ROBERTO CAMPOS  
LICENCE 7401

Project / Projet

**ABIC OFFICE / ASSEMBLY PLANT**

3713 BORRISOKANE RD.  
Ottawa, Ontario

Site Plan - Phase 2

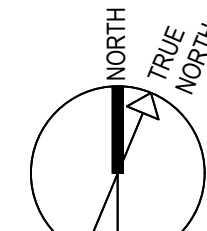
Dessiné par / Drawn by  
GB.TS

No. projet / Project number  
1944

Vérifié par / Verified by  
RC

No. dessin / Drawing number  
Revision / Revision

Echelle / Scale  
1:400

  
NORTH  
TRUE NORTH

Date de création du dessin / Drawing creation date  
2019-09-19

**A105b**

PLAN # 18112

TO BE READ IN CONJUNCTION WITH DRAWING A104b