
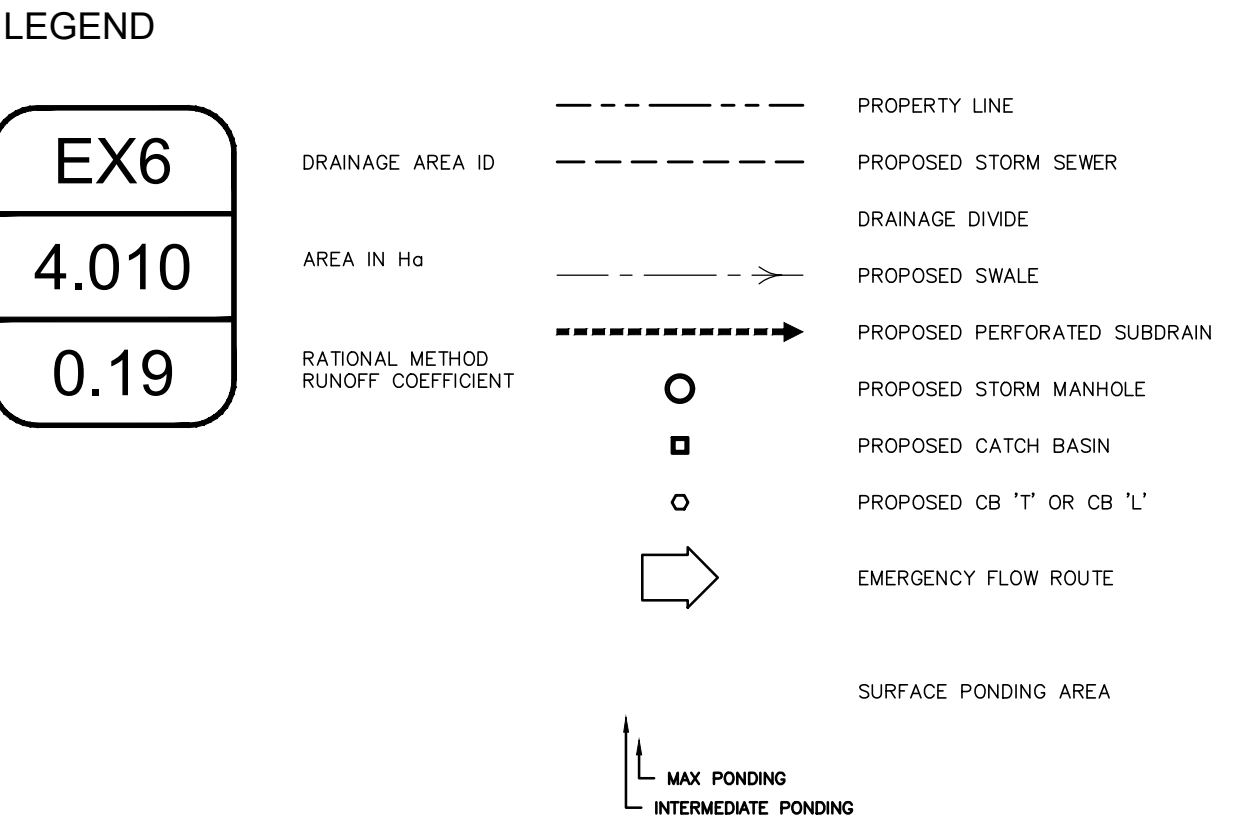
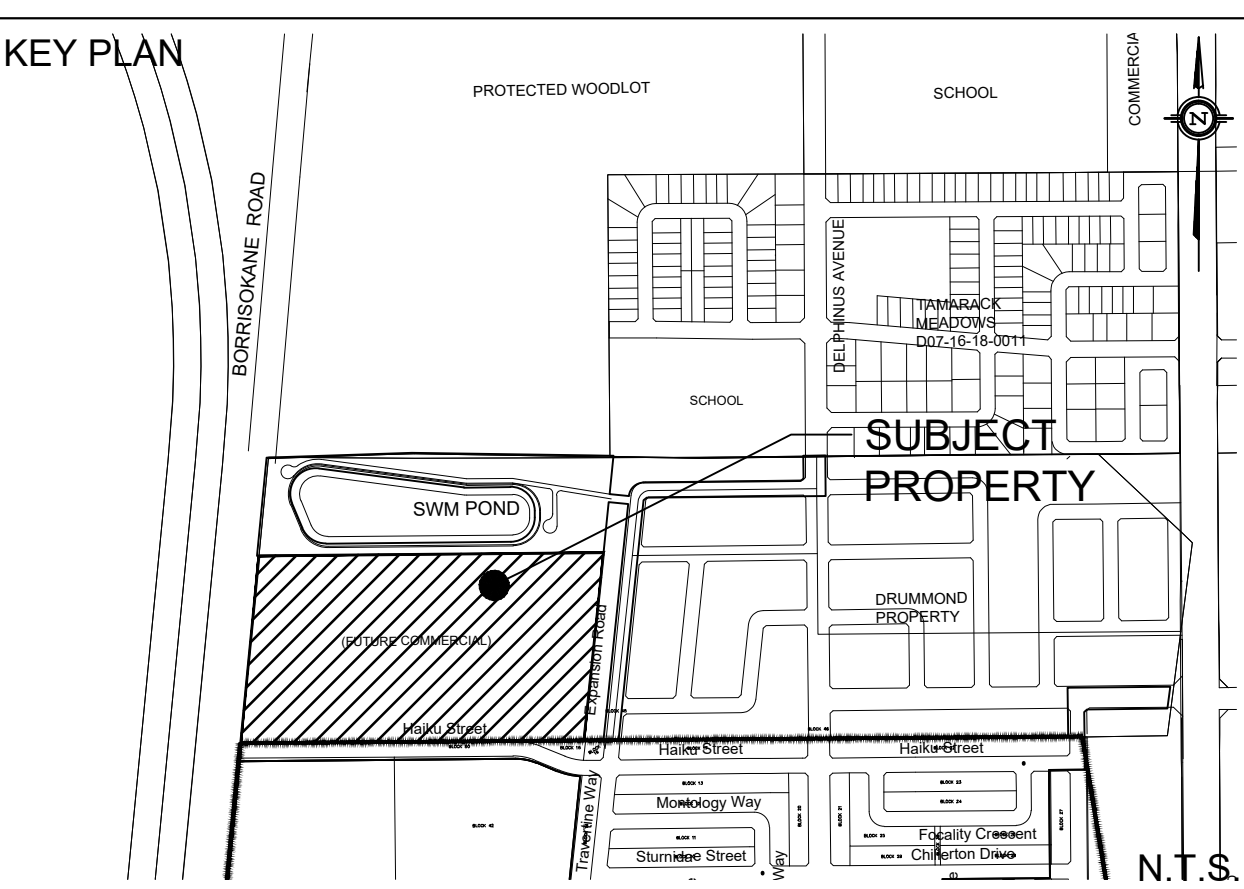


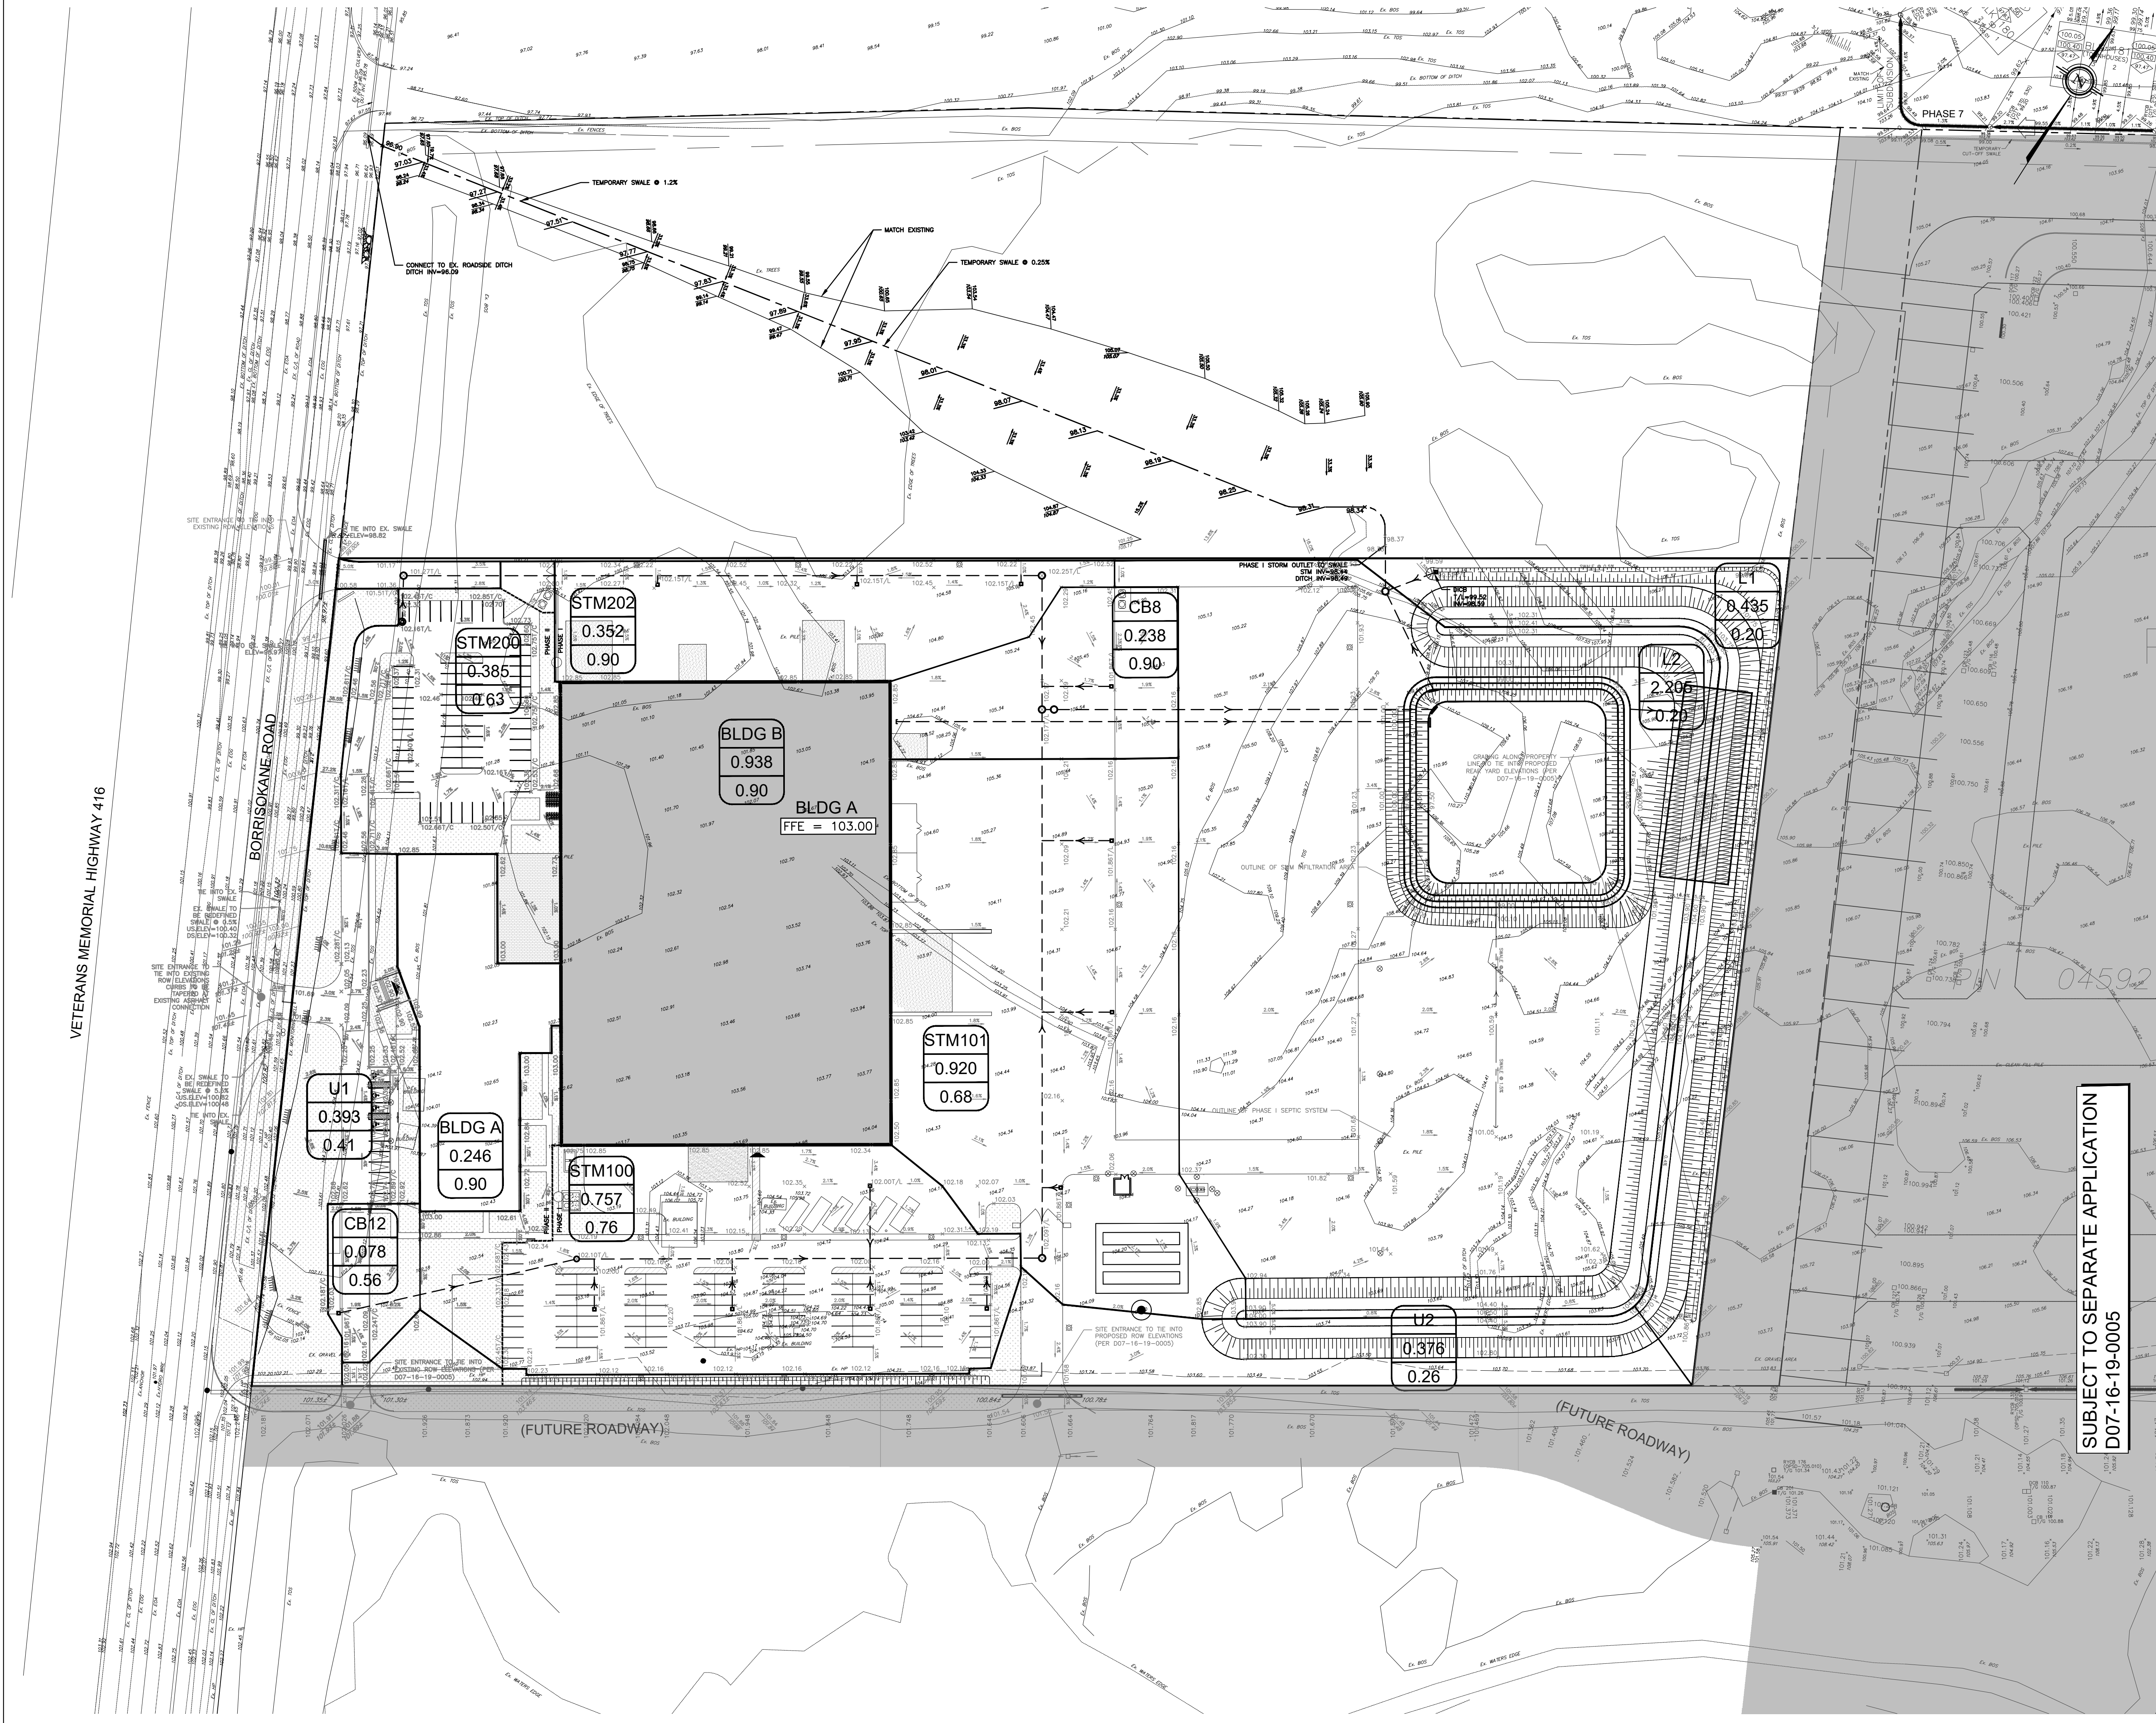

NOT FOR CONSTRUCTION

TOPOGRAPHIC INFORMATION
TOPOGRAPHIC INFORMATION PROVIDED BY J.D. BARNES LIMITED
PROJ. NO. 18-10-145-00
DATED JULY 10, 2019


SITE PLAN INFORMATION
SITE PLAN PROVIDED BY
PROJ. NO. FICURR COLLECTIF D'ARCHITECTES
DATED NOVEMBER 29, 2019

GEOTECHNICAL STUDY
GEOTECHNICAL RECOMMENDATIONS PROVIDED BY PATERSON GROUP
PROJ. NO.
DATED

SITE SERVICING AND STORMWATER MANAGEMENT STUDY
SERVICING AND STORMWATER MANAGEMENT RECOMMENDATIONS PROVIDED BY DSEL
DATED DECEMBER 2019

BENCH MARK
NO. 001196403710
ELEV=91.724m

2	A.J.C.	20.04.24	ISSUED FOR MUNICIPAL REVIEW
1	A.J.T.	20.01.15	ISSUED FOR MUNICIPAL REVIEW
No.	BY	YY.MM.DD	DESCRIPTION

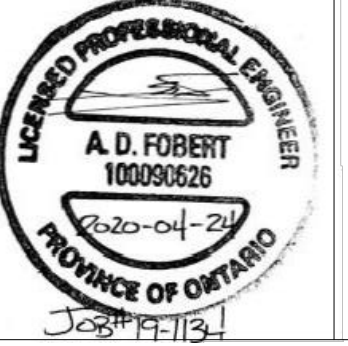

PROJECT No19-1134

STORMWATER DRAINAGE PLAN - PHASE II
3713 BORRISOKANE ROAD © DSEL

CAIVAN GREENBANK NORTH INC. 2934 Baseline Road, Suite 302
Ottawa, Ontario, K2H 1B2
Tel. (613) 518-1864

DSEL
david schaeffer engineering ltd
SMART SUBDIVISIONS™

120 Iber Road Unit 103
Stittsville, Ontario, K2S 1E9
Tel. (613) 836-0856
Fax. (613) 836-7183
www.DSEL.ca

DRAWN BY: A.J.C.	CHECKED BY: R.D.F.	DRAWING NO. STM-1	SHEET NO. 1 of 1
DESIGNED BY: B.N.C.	CHECKED BY: S.J.P.		
SCALE: 1:750	DATE: DECEMBER 2019		