



ISSUED FOR

1 2021-06-25 ISSUED FOR OPA/ZBLA

METRIC

THIS DRAWING IS COPYRIGHTED AND MUST NOT BE USED, REPRODUCED, OR REVISED WITHOUT WRITTEN PERMISSION.
 ALL DIMENSIONS ARE IN MILLIMETERS UNLESS OTHERWISE NOTED.
 VERIFY DIMENSIONS.
 DO NOT SCALE THIS DRAWING.
 REPORT INCONSISTENCIES AND OMISSIONS TO THE CONSULTANT FOR CLARIFICATION BEFORE COMMENCING WITH THE WORK.
 DEVIATIONS FROM THE CONTRACT DOCUMENTS WITHOUT WRITTEN APPROVAL FROM THE CONSULTANT ARE SUBJECT TO CORRECTION AT THE CONTRACTOR'S EXPENSE.

CLIENT

WELLDALE LIMITED PARTNERSHIP
 200-180 KENT STREET
 OTTAWA, ON K1P 0B8
 Tel: 613-230-7051

ARCHITECT

DIALOG
 35 JOHN STREET #500
 TORONTO, ON M5V 3G8
 Tel: 416-595-0200

URBAN PLANNER

FOTENN
 396 COOPER ST, SUITE 300
 OTTAWA, ON K2P 2P7
 Tel: 613-730-5709

LANDSCAPE ARCHITECT

DIALOG
 35 JOHN STREET #500
 TORONTO, ON M5V 3G8
 Tel: 416-595-0200

ENVIRONMENTAL/GEOTECHNICAL

TERRAPEX ENVIRONMENTAL
 20 GARDENWAY ROAD, UNIT 1
 OTTAWA, ONTARIO K2E 8B3
 Tel: (613) 745-6471

HERITAGE CONSULTANT

MTM
 222 LAURIER AVENUE EAST, STUDIO 201
 OTTAWA, ON K1N 6P2
 Tel: 613-544-2323

CIVIL ENGINEER

DSEL
 100 BIER ROAD, SUITE 103
 OTTAWA, ONTARIO K2E 1E9
 Tel: (613) 836-0856

TRAFFIC CONSULTANT

CGH TRANSPORTATION
 13 MARSHALL AVE
 OTTAWA, ON K2G 3Z1
 Tel: (613) 667-0797

SURVEY

STANTEC
 1331 CLYDE AVE, SUITE 400
 OTTAWA, ON K2G 3G4
 Tel: (613) 722-4420

NOISE/WIND CONSULTANT

GRADIENT WIND
 127 WALKER ROAD
 OTTAWA, ONTARIO K0A 1L0
 Tel: 613-808-8834

KEYPLAN

SEAL

1186-1194
 WELLINGTON ST W

OTTAWA, ON M5V 1G8

**ARCHITECTURAL
 PACKAGE**

DRAWN: CHECKED:

RZ-01

ON10020-WELLINGTON

DRAWING LIST	
SHEET NAME	SHEET NUMBER
COVER SHEET	RZ-01
AERIAL VIEWS	RZ-02a
CONCEPTUAL VIEWS	RZ-02b
SITE PLAN, CONTEXT AND STATISTICS	RZ-03
P3,P2, P1 AND GROUND FLOOR PLANS	RZ-04
LEVEL 2 TO MECH PH FLOOR PLANS	RZ-05
BUILDING ELEVATIONS	RZ-06
BUILDING SECTIONS	RZ-07
SHADOW STUDY MARCH/SEPT	RZ-08
SHADOW STUDY JUNE	RZ-09
SHADOW STUDY DECEMBER	RZ-10

DRAWING LIST	
SHEET NAME	SHEET NUMBER

1186-1194 WELLINGTON ST W

PROPOSED MIXED-USE DEVELOPMENT
 OTTAWA, ON K1Y 2Z5

ISSUED FOR OPA/ ZBLA
 2021-06-25

ISSUED FOR

1 2021-06-25 ISSUED FOR OPA/ZBLA



1 NORTHWEST
RZ-02a SCALE: NTS



2 NORTHEAST
RZ-02a SCALE: NTS



3 SOUTHEAST
RZ-02a SCALE: NTS



4 SOUTHWEST
RZ-02a SCALE: NTS

METRIC
THIS DRAWING IS COPYRIGHTED AND MUST NOT BE USED, REPRODUCED, OR REVISED WITHOUT WRITTEN PERMISSION. VERIFY DIMENSIONS. DO NOT SCALE THIS DRAWING. REPORT INCONSISTENCIES AND OMISSIONS TO THE CONSULTANT FOR CLARIFICATION BEFORE COMMENCING WITH THE WORK. DEVIATIONS FROM THE CONTRACT DOCUMENTS WITHOUT WRITTEN APPROVAL FROM THE CONSULTANT ARE SUBJECT TO CORRECTION AT THE CONTRACTOR'S EXPENSE.

CLIENT
WELLDALE LIMITED PARTNERSHIP
200-180 KENT STREET
OTTAWA, ON K1P 0B4
Tel: 613-230-7051

ARCHITECT
DIALOG
35 JOHN STREET #600
TORONTO, ON M5V 3G8
Tel: 416-595-0200

URBAN PLANNER
FOTENI
396 COOPER ST. SUITE 300
OTTAWA, ON K2P 2H7
Tel: 613-730-5709

LANDSCAPE ARCHITECT
DIALOG
35 JOHN STREET #600
TORONTO, ON M5V 3G8
Tel: 416-595-0200

ENVIRONMENTAL/GEOTECHNICAL
TERRAPEX ENVIRONMENTAL
25 GERRARD ROAD, UNIT 1
OTTAWA, ONTARIO K2E 8B1
Tel: (613) 745-6471

HERITAGE CONSULTANT
MTRM
222 LAURIER AVENUE EAST, STUDIO 201
OTTAWA, ON K1N 8P2
Tel: 613-584-2323

CIVIL ENGINEER
DISEL
100 BIER ROAD, SUITE 103
OTTAWA, ONTARIO K2E 1E9
Tel: (613) 836-0856

TRAFFIC CONSULTANT
CGH TRANSPORTATION
13 MARSHALL AVE
OTTAWA, ON K2G 3Z1
Tel: (613) 667-0787

SURVEY
STANTEC
1331 CLYDE AVE, SUITE 400
OTTAWA, ON K2G 3G4
Tel: (613) 722-4420

NOISE/WIND CONSULTANT
GRADIENT WIND
127 WALKER ROAD
OTTAWA, ONTARIO K0A 1L0
Tel: 613.838.9934

KEYPLAN

SEAL

1186-1194
WELLINGTON ST W

OTTAWA, ON M5V 1G8

AERIAL VIEWS

DRAWN: _____ CHECKED: _____
PLOT DATE: _____

RZ-02a

ISSUED FOR

1 2021-06-25 ISSUED FOR OPA/ZBLA



1 WELLINGTON & PARKDALE
SCALE: NTS



2 WELLINGTON & HAMILTON
SCALE: NTS



3 HAMILTON & LANEWAY
SCALE: NTS



4 PARKDALE & LANEWAY
SCALE: NTS

METRIC

THIS DRAWING IS COPYRIGHTED AND MUST NOT BE USED, REPRODUCED, OR REVISED WITHOUT WRITTEN PERMISSION.
ALL DIMENSIONS ARE IN MILLIMETERS UNLESS OTHERWISE NOTED.
VERIFY DIMENSIONS. DO NOT SCALE THIS DRAWING.
REPORT INCONSISTENCIES AND OMISSIONS TO THE CONSULTANT FOR CLARIFICATION BEFORE COMMENCING WITH THE WORK.
DEVIATIONS FROM THE CONTRACT DOCUMENTS WITHOUT WRITTEN APPROVAL FROM THE CONSULTANT ARE SUBJECT TO CORRECTION AT THE CONTRACTOR'S EXPENSE.

CLIENT

WELLDALE LIMITED PARTNERSHIP
200-180 KENT STREET
OTTAWA, ON K1P 0B8
Tel: 613-230-7051

ARCHITECT

DIALOG
35 JOHN STREET #600
TORONTO, ON M5V 3G8
Tel: 416-966-0200

URBAN PLANNER

FOTENI
396 COOPER ST. SUITE 300
OTTAWA, ON K2P 2H7
Tel: 613-730-5709

LANDSCAPE ARCHITECT

DIALOG
35 JOHN STREET #600
TORONTO, ON M5V 3G8
Tel: 416-966-0200

ENVIRONMENTAL/GEOTECHNICAL

TERRAPEN ENVIRONMENTAL
20 GARDEN ROAD, UNIT 1
OTTAWA, ONTARIO K2E 8B3
Tel: (613) 745-6471

HERITAGE CONSULTANT

MTR
222 LAURIER AVENUE EAST, STUDIO 201
OTTAWA, ON K1N 8P2
Tel: 613-544-2323

CIVIL ENGINEER

DSEL
100 BIER ROAD, SUITE 103
OTTAWA, ONTARIO K2E 1E9
Tel: (613) 836-0856

TRAFFIC CONSULTANT

CGH TRANSPORTATION
13 MARSHALL AVE.
OTTAWA, ON K2G 3Z1
Tel: (613) 667-3797

SURVEY

STANTEC
1331 CLYDE AVE. SUITE 400
OTTAWA, ON K2C 3S4
Tel: (613) 722-4420

NOISE/WIND CONSULTANT

GRADIENT WIND
127 WALKER ROAD
OTTAWA, ONTARIO K0A 1L0
Tel: 613-838-9934

KEYPLAN

SEAL

**1186-1194
WELLINGTON ST W**

OTTAWA, ON M5V 1G8

**CONCEPTUAL
VIEWS**

DRAWN: CHECKED:
PLOT DATE:

RZ-02b

PROJECT STATISTICS

1.0 SITE AREA

Overall Site Area	acres	sq.m.	sq.ft.
Site Area	0.617022139	2,497	26,877

2.0 GROSS FLOOR AREAS (GFA)*

Buildings GFA	GFA	No. of Levels	sq.m.	sq.ft.
Level Ground (retail)	1,172.0	1	1,172.0	12,615
Level P1	1,314.0	1	1,314.0	14,144
Level 3-6	1,314.0	4	5,256.0	56,575
Level 7	424.0	1	424.0	4,564
Level 8-18	605.0	11	6,655.0	71,634
Total Proposed GFA		18	14,821.0	159,532

3.0 FLOOR SPACE INDEX (FSI)

Total Proposed GFA / Site Area	5.94
--------------------------------	------

4.0 GROSS SALEABLE AREAS (GSA)**

Buildings GSA	GSA	No. of Levels	sq.m.	sq.ft.
Level Ground (retail)	1,208.0	1	1,208.0	13,014
Level 2	1,378.0	1	1,378.0	14,633
Level 3-6	1,378.0	4	5,512.0	59,331
Level 7	450.0	1	450.0	4,844
Level 8-18	643.0	11	7,073.0	76,133
Total Proposed GSA		18	15,622.0	166,154

5.0 GROSS BUILDING AREAS (GBA)*

Buildings GBA	GBA	No. of Levels	sq.m.	sq.ft.
Level Ground	2,010.0	1	2,010.0	21,635
Level 2	1,538.0	1	1,538.0	16,555
Level 3-6	1,538.0	4	6,152.0	66,220
Level 7	690.0	1	690.0	7,427
Level 8-18	750.0	11	8,250.0	88,802
Mech PH	270.0	1	270.0	2,906
Total Proposed GBA		19	18,510.0	203,546

6.0 GROSS CONSTRUCTION AREAS (GCA)**

Buildings GCA	GCA	No. of Levels	sq.m.	sq.ft.
Level P2	1,510.0	1	1,510.0	16,254
Level P3	2,265.0	1	2,265.0	24,380
Level P1	2,265.0	1	2,265.0	24,380
Level Ground	2,010.0	1	2,010.0	21,635
Level 2	2,040.0	1	2,040.0	21,958
Level 3-6	1,634.0	4	6,536.0	70,353
Level 7	1,590.0	1	1,590.0	17,115
Level 8-18	786.0	11	8,756.0	94,249
Mech PH	270.0	1	270.0	2,906
Total Proposed GCA		22	27,242.0	293,230

7.0 NO. OF RESIDENTIAL UNITS

Residential Units	Units / Floor	Levels	Units
Level Ground (retail)	0	1	0
Level 2	20	1	20
Level 3-6	20	4	80
Level 7	8	1	8
Level 8-18	12	11	132
Total No. of Units		18	240

8.0 AMENITY

Total Amenity Required	Total
6 sq.m. per dwelling unit	1,440 sq.m.
Communal Amenity Required	Total
50% of total amenity	720 sq.m.
Private Amenity Required	Total
(Private balconies, terraces, patios)	720 sq.m.
Indoor Communal Amenity Provided	Total
Level 1	158 sq.m.
Level 7	135 sq.m.
Total Communal Amenity Provided	Total
	738 sq.m.
Total Private Amenity Provided	Total
(Private balconies, terraces, patios)	>720 sq.m.
Total Amenity Provided	Total
Total Communal + Total Private	>1,458 sq.m.

9.0 PARKING


Parking Required		Total		
Residential	0.5 per dwelling unit after first 12 units, minus 10 percent if all located below grade in same building	103		
Visitor	0.1 per dwelling unit after first 12 units	23		
Retail	1.25 per 100 m ² of GFA	15		
Total Parking Required		141		
Parking Proposed		Total		
Residential	0.8 per dwelling unit after first 12 units	114		
Visitor	0.1 per dwelling unit after first 12 units	23		
Retail	0 per 100 m ² of GFA	0		
Total Parking Proposed		137		
Parking Provided	Residential	Visitor	Retail	Total
Level P3	37			37
Level P2	60			60
Level P1	19	23	0	42
Total Parking Provided	116	23	0	139

10.0 BICYCLE PARKING

Total Residential Bicycle Spaces Required	Total
0.5 per dwelling unit	120
Total Retail Bicycle Spaces Required	Total
1 per 250 sq.m. of gross floor area	5
Total Residential Bicycle Spaces Provided	Total
Level P3	86
Level P2	90
Level P1	30
Level 1	86
Total Retail	240
Total Retail Bicycle Spaces Provided	Total
At Grade	5





2 CONTEXT PLAN
RZ-03 SCALE: 1:1250

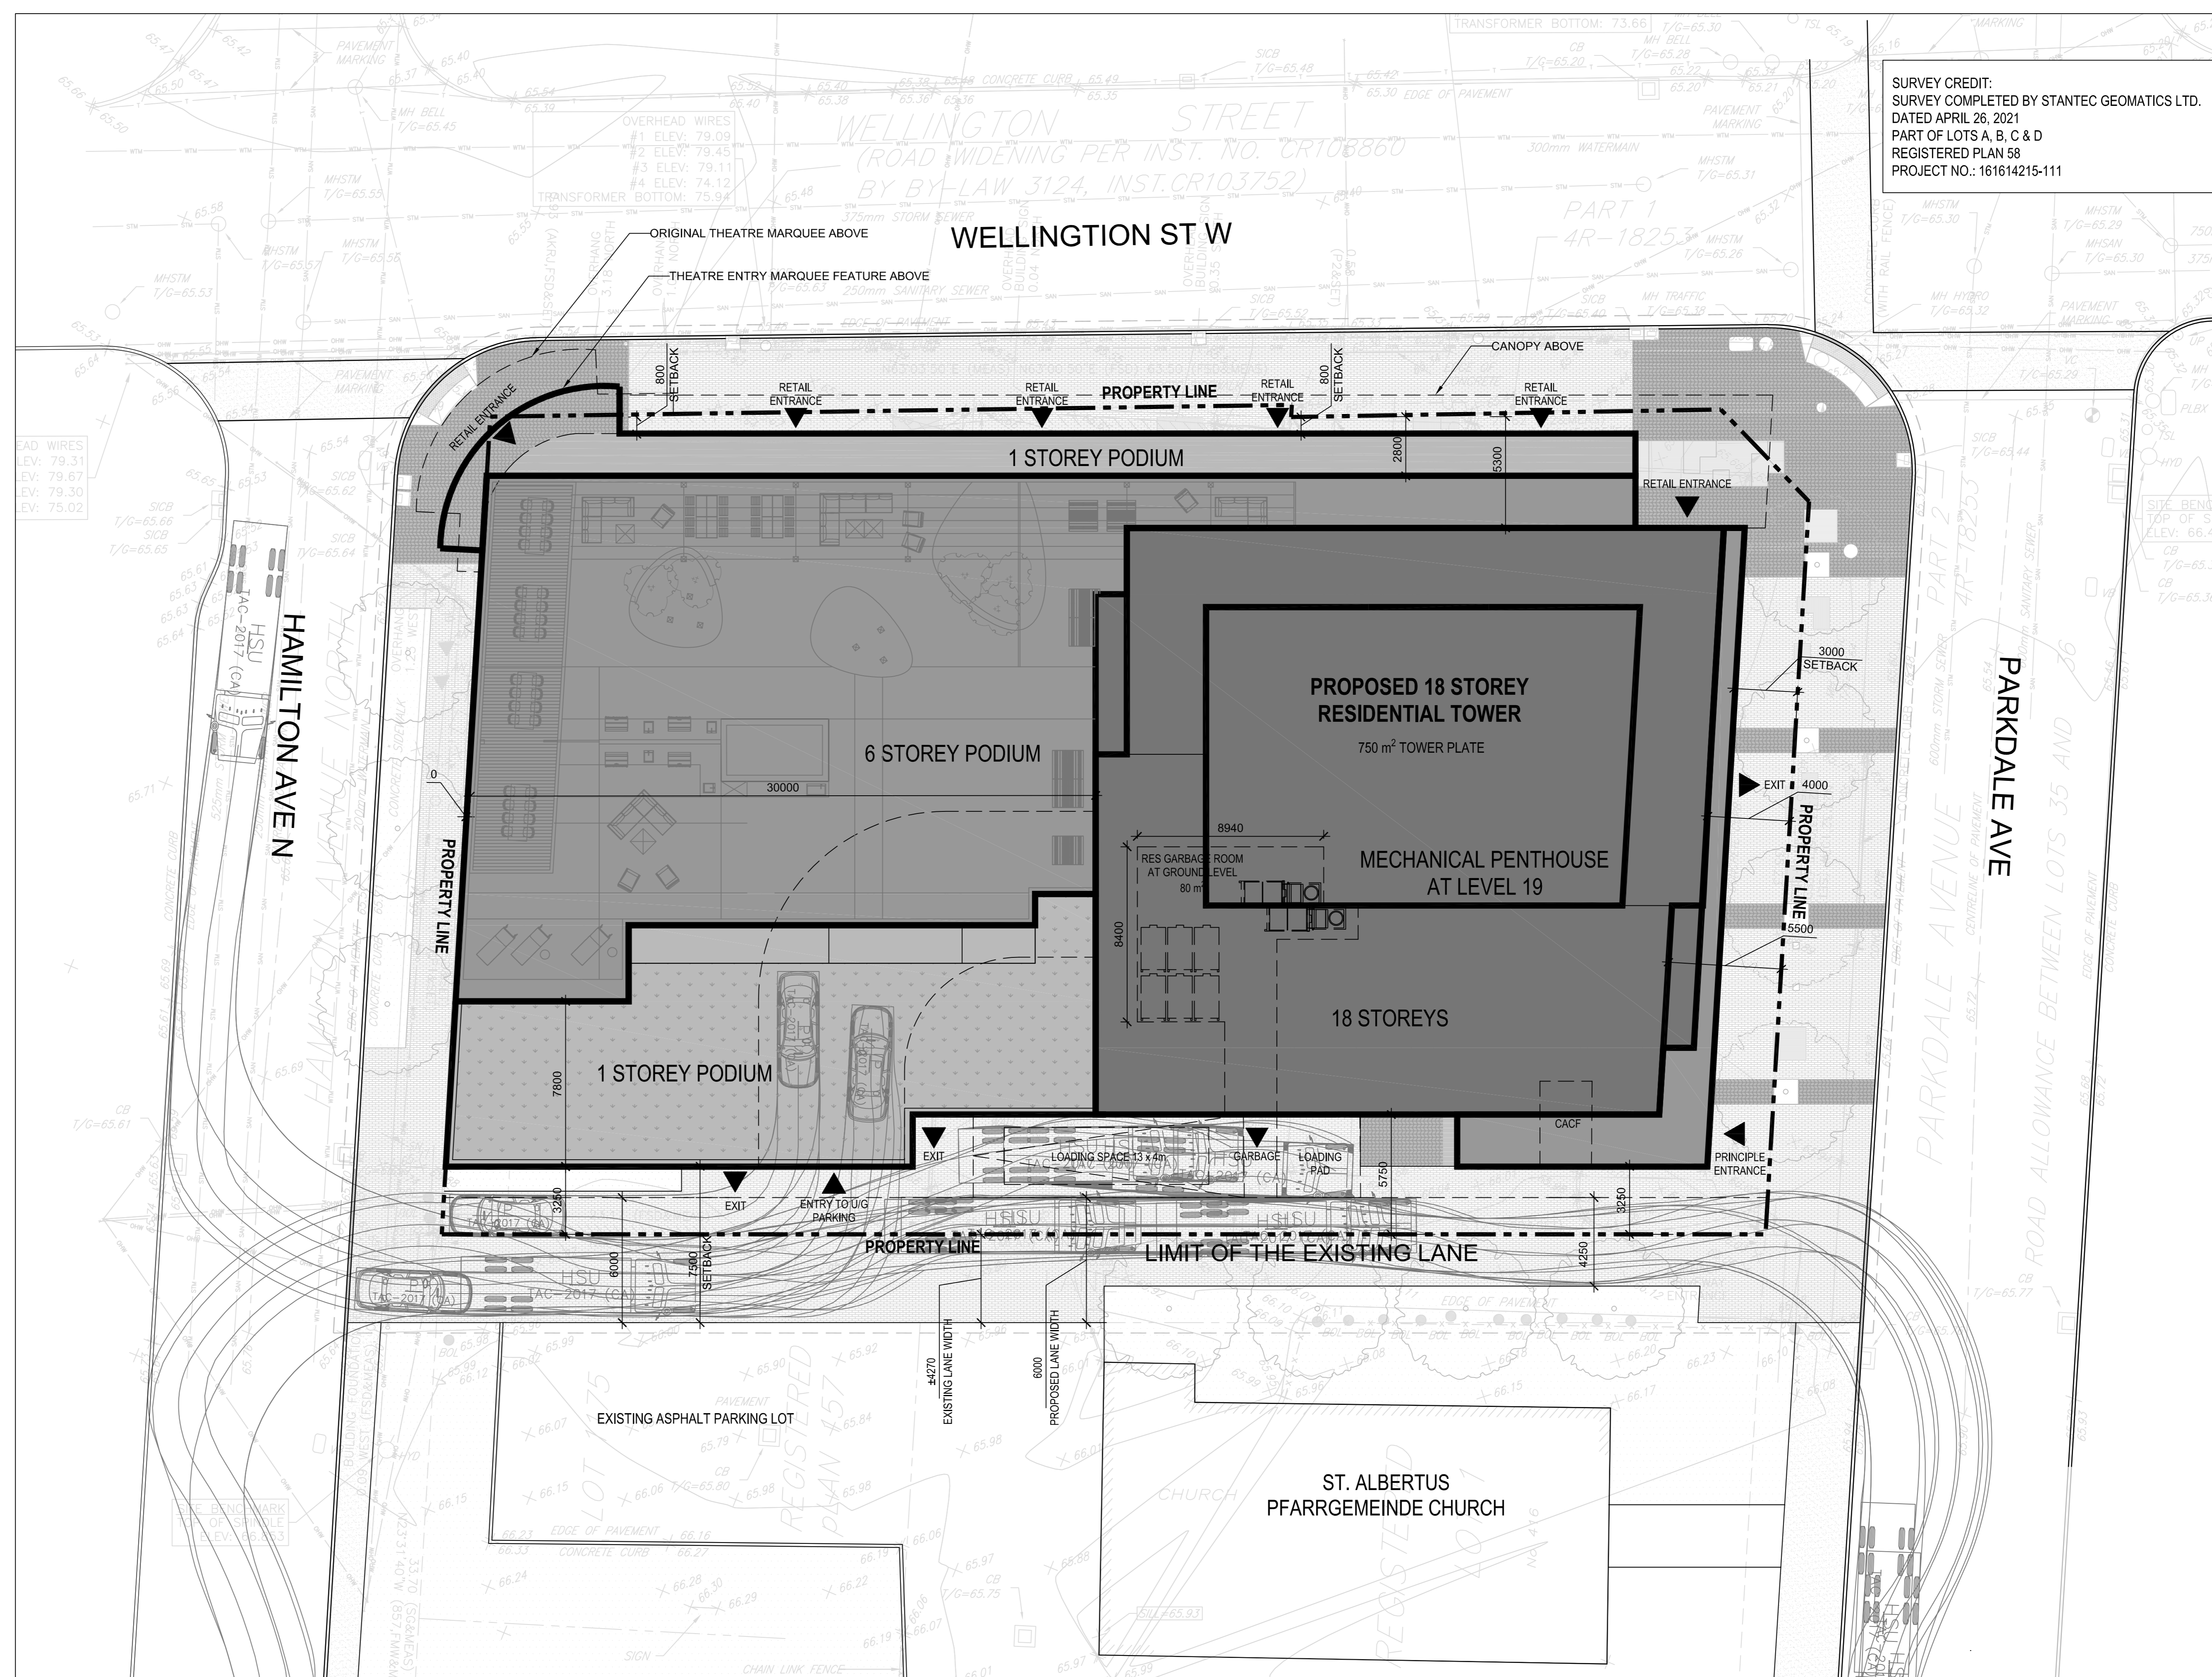

1 SITE PLAN
RZ-03 SCALE: 1:150

SURVEY CREDIT:
SURVEY COMPLETED BY STANTEC GEOMATICS LTD.
DATED APRIL 26, 2021
PART OF LOTS A, B, C & D
REGISTERED PLAN 58
PROJECT NO.: 161614215-111

- METRIC**
THIS DRAWING IS COPYRIGHTED AND MUST NOT BE USED, REPRODUCED, OR REVISED WITHOUT WRITTEN PERMISSION.
ALL DIMENSIONS ARE IN MILLIMETERS UNLESS OTHERWISE NOTED.
VERIFY DIMENSIONS.
DO NOT SCALE THIS DRAWING.
REPORT INCONSISTENCIES AND OMISSIONS TO THE CONSULTANT FOR CLARIFICATION BEFORE COMMENCING WITH THE WORK.
DEVIATIONS FROM THE CONTRACT DOCUMENTS WITHOUT WRITTEN APPROVAL FROM THE CONSULTANT ARE SUBJECT TO CORRECTION AT THE CONTRACTOR'S EXPENSE.
- CLIENT**
WELLDALE LIMITED PARTNERSHIP
200 RENT STREET
OTTAWA, ON K1P 0B4
Tel: 613-230-7051
- ARCHITECT**
DIALOG
35 JOHN STREET #800
TORONTO, ON M5V 3G8
Tel: 416-966-0200
- URBAN PLANNER**
FOTANI
386 COOPER ST, SUITE 300
OTTAWA, ON K2P 2H7
Tel: 613-730-5709
- LANDSCAPE ARCHITECT**
DIALOG
35 JOHN STREET #800
TORONTO, ON M5V 3G8
Tel: 416-966-0200
- ENVIRONMENTAL/GEOTECHNICAL**
TERRAPEX ENVIRONMENTAL
26 GARDEN ROAD, UNIT 1
OTTAWA, ONTARIO K2E 8B3
Tel: (613) 745-6471
- HERITAGE CONSULTANT**
MIRA
222 LAURIER AVENUE EAST, STUDIO 201
OTTAWA, ON K1N 8P2
Tel: 613-544-3323
- CIVIL ENGINEER**
DSRL
150 BIER ROAD, SUITE 103
OTTAWA, ONTARIO K2E 1E9
Tel: (613) 836-0856
- TRAFFIC CONSULTANT**
CGH TRANSPORTATION
13 MARSHALL AVE
OTTAWA, ON K2G 3Z1
Tel: (613) 667-3797
- SURVEY**
STANTEC
1331 CLYDE AVE, SUITE 400
OTTAWA, ON K2C 3S4
Tel: (613) 722-4420
- NOISE/WIND CONSULTANT**
GRADIENT WIND
127 WALKER ROAD
OTTAWA, ONTARIO K0A 1L0
Tel: 613-808-9934

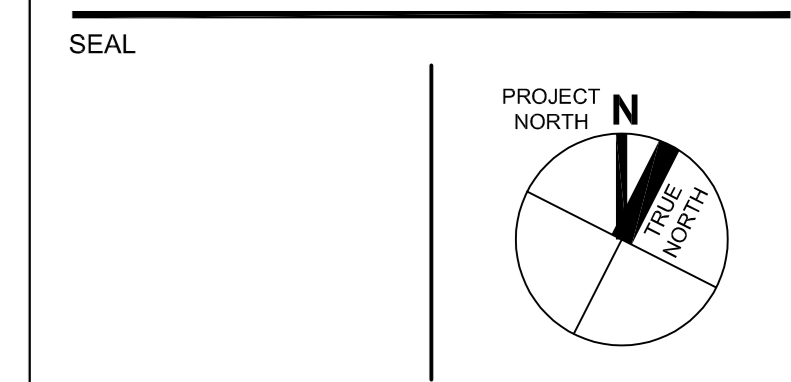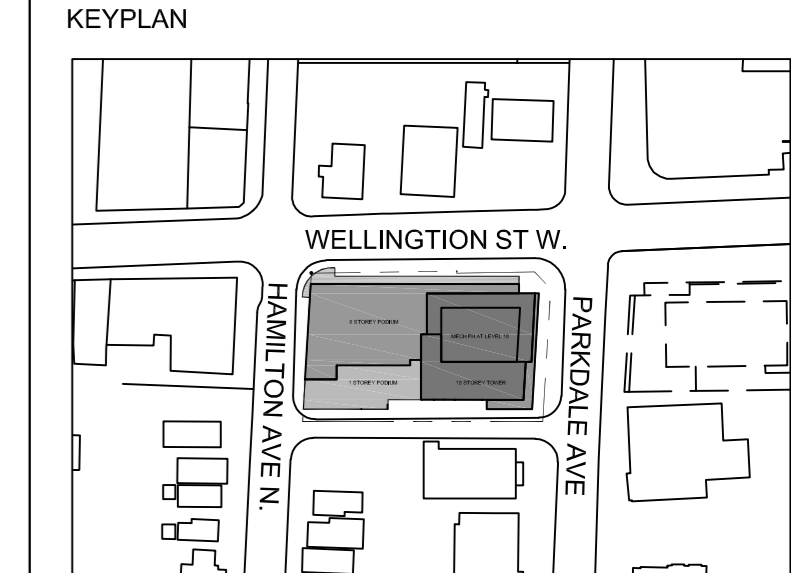

1186-1194
WELLINGTON ST W

OTTAWA, ON M5V 1G8

SITE PLAN, CONTEXT & STATISTICS

DRAWN: CHECKED:

RZ-03

ISSUED FOR

1 2021-06-25 ISSUED FOR OPA/ZBLA

METRIC

THIS DRAWING IS COPYRIGHTED AND MUST NOT BE USED, REPRODUCED, OR REVISED WITHOUT WRITTEN PERMISSION. ALL DIMENSIONS ARE IN MILLIMETERS UNLESS OTHERWISE NOTED. VERIFY DIMENSIONS. DO NOT SCALE THIS DRAWING. REPORT INCONSISTENCIES AND OMISSIONS TO THE CONSULTANT FOR CLARIFICATION BEFORE COMMENCING WITH THE WORK. DEVIATIONS FROM THE CONTRACT DOCUMENTS WITHOUT WRITTEN APPROVAL FROM THE CONSULTANT ARE SUBJECT TO CORRECTION AT THE CONTRACTOR'S EXPENSE.

CLIENT

WELLDALE LIMITED PARTNERSHIP
200-180 KENT STREET
OTTAWA, ON K1P 0B6
Tel: 613-230-7051

ARCHITECT

DIALOG
35 JOHN STREET #600
TORONTO, ON M5V 3G8
Tel: 416-595-0200

URBAN PLANNER

FOTEN
286 COOPER ST. SUITE 300
OTTAWA, ON K2P 2H7
Tel: 613-730-5709

LANDSCAPE ARCHITECT

DIALOG
35 JOHN STREET #600
TORONTO, ON M5V 3G8
Tel: 416-595-0200

ENVIRONMENTAL/GEOTECHNICAL

TERRAPEX ENVIRONMENTAL
20 GERRARD ROAD, UNIT 1
OTTAWA, ONTARIO K2E 8B3
Tel: (613) 745-6471

HERITAGE CONSULTANT

MTRM
222 LAURIER AVENUE EAST, STUDIO 201
OTTAWA, ON K1N 6P2
Tel: 613-544-2323

CIVIL ENGINEER

DISEL
100 BIER ROAD, SUITE 103
OTTAWA, ONTARIO K2E 1E9
Tel: (613) 836-0856

TRAFFIC CONSULTANT

CGH TRANSPORTATION
13 MARSHALL AVE
OTTAWA, ON K2G 3Z1
Tel: (613) 607-3797

SURVEY

STANTEC
1331 CLYDE AVE, SUITE 400
OTTAWA, ON K2G 3G4
Tel: (613) 722-4420


NOISE/WIND CONSULTANT

GRADIENT WIND
127 WALKER ROAD
OTTAWA, ONTARIO K0A 1L0
Tel: 613.808.8834

KEYPLAN



SEAL

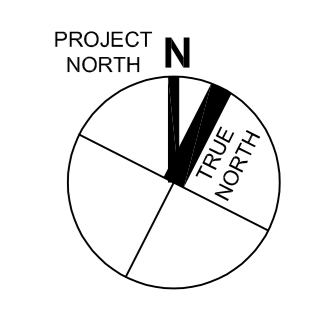

**1186-1194
WELLINGTON ST W**


OTTAWA, ON M5V 1G8

**P3, P2, P1 &
GROUND FLOOR
PLANS**


DRAWN: PLOT DATE: CHECKED:

RZ-04


ON100020-WELLINGTON

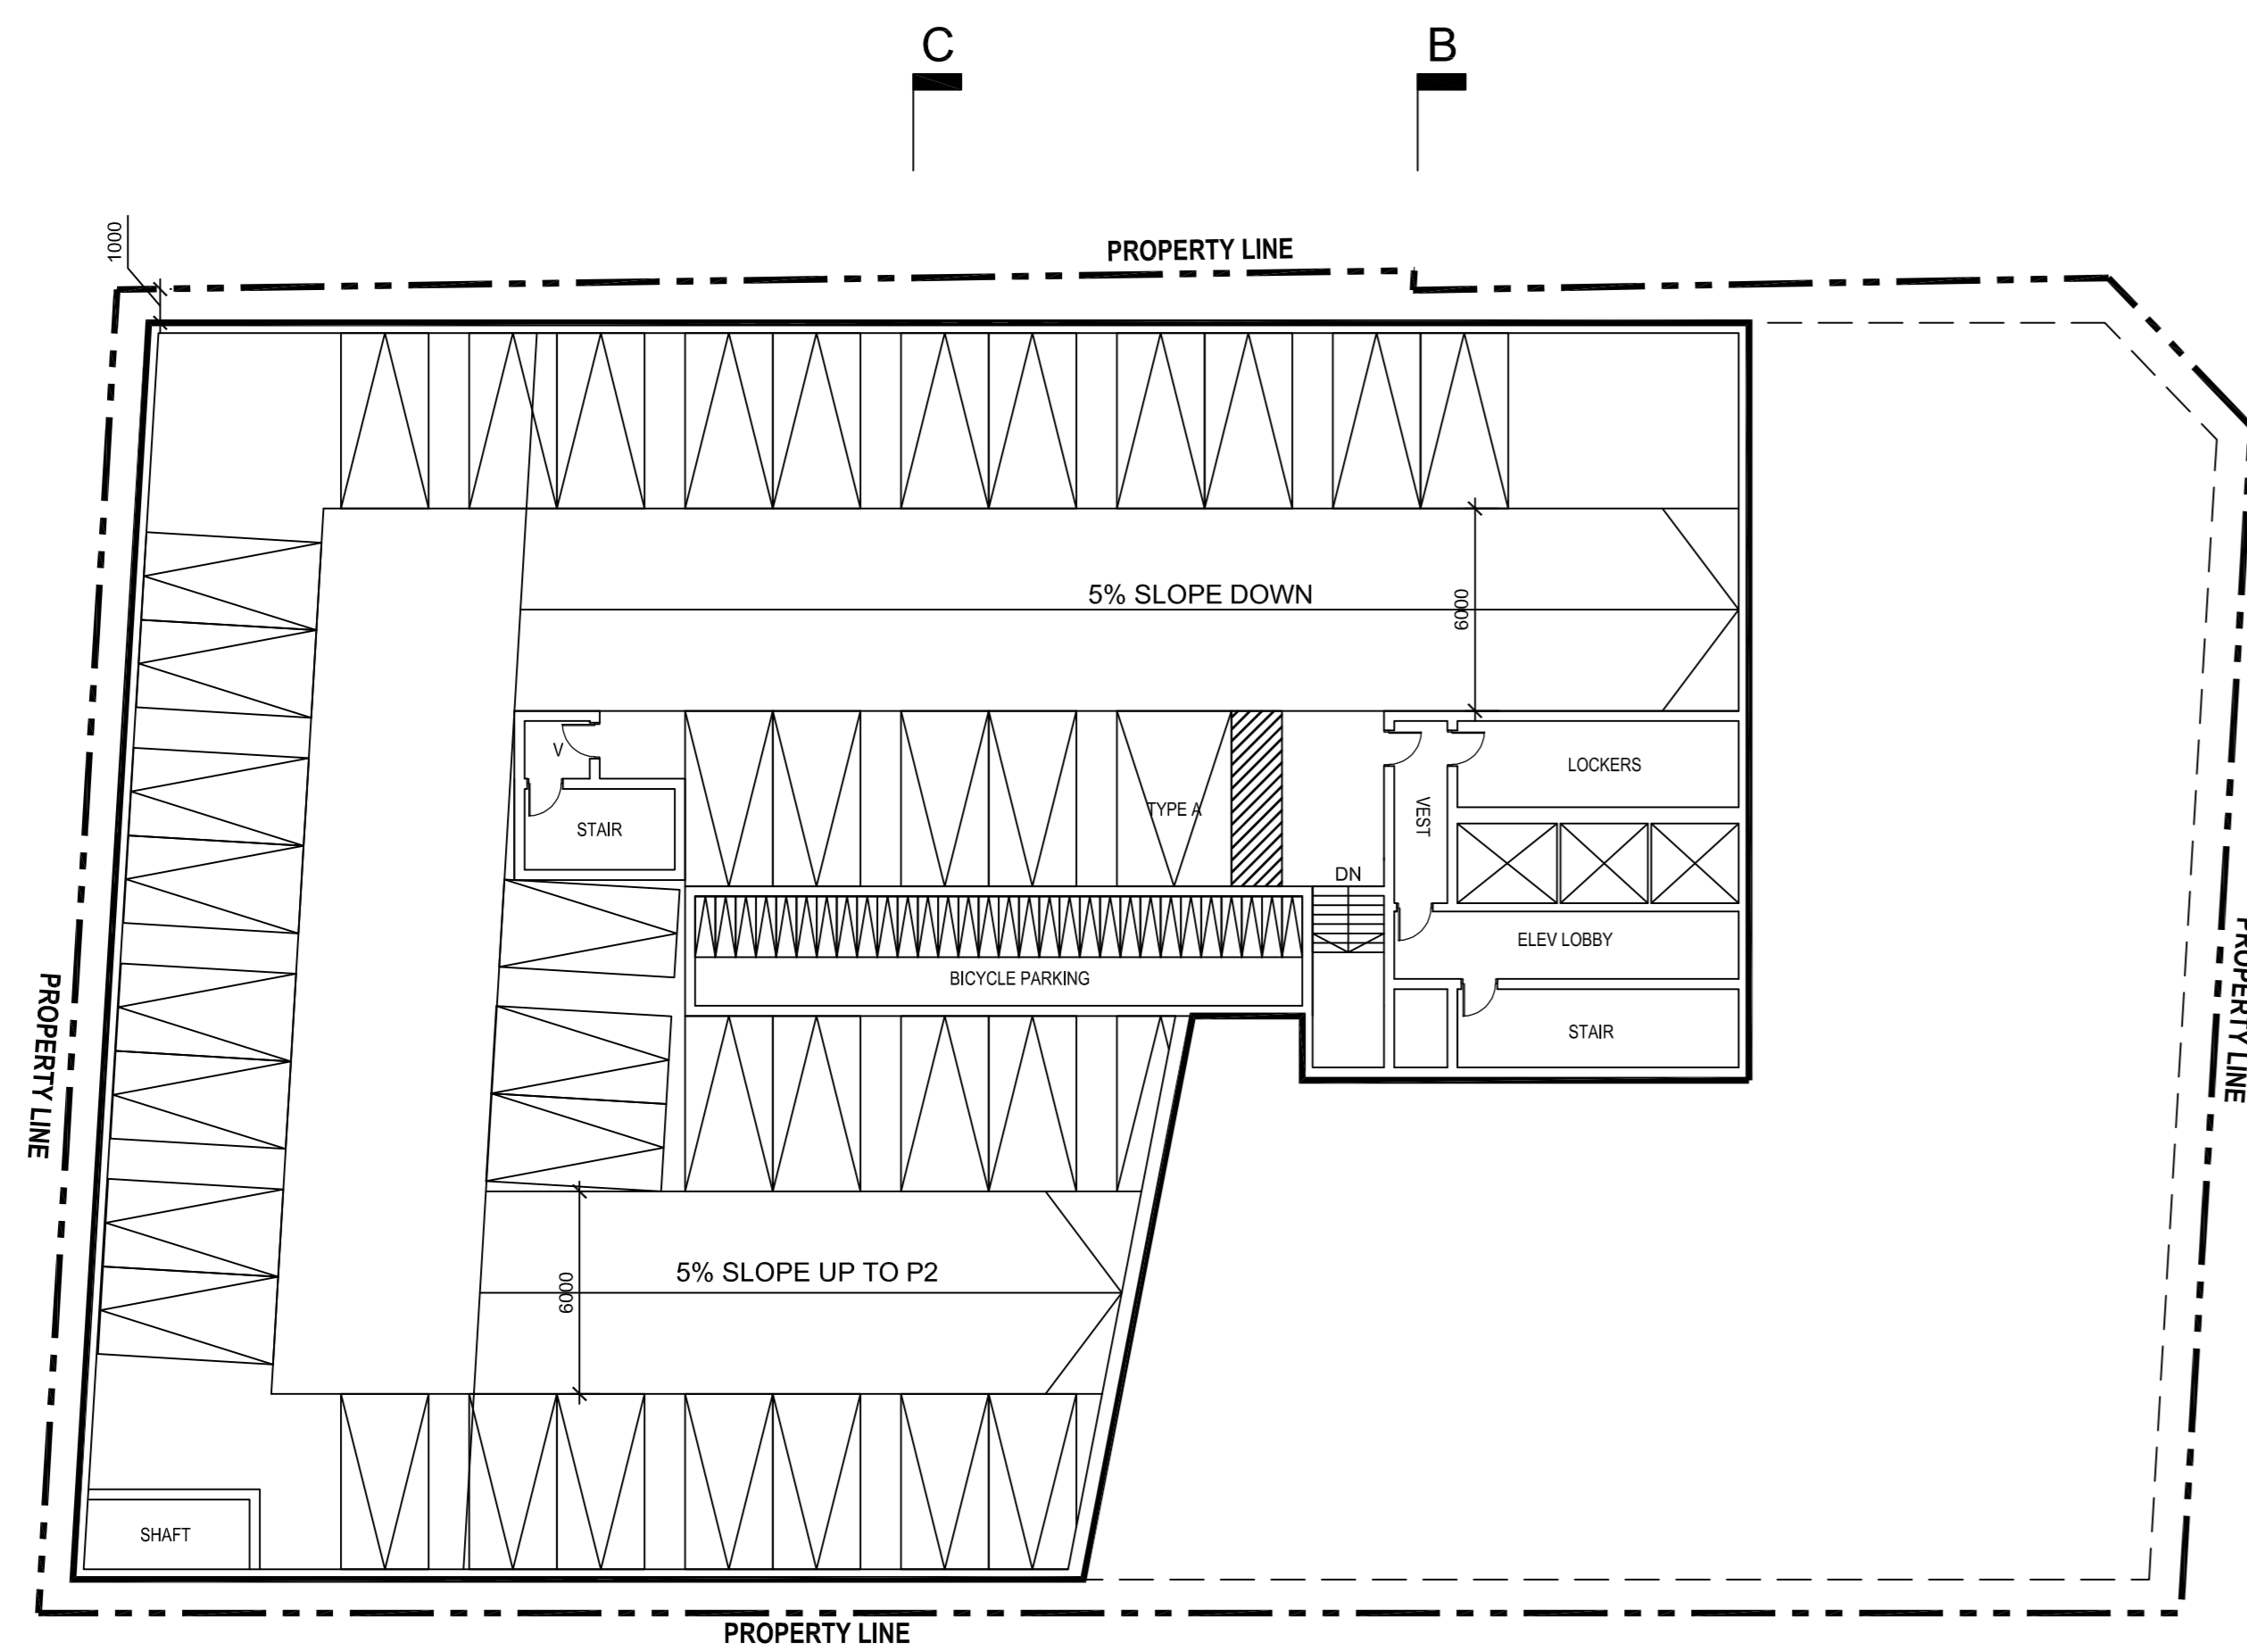


1 P3 PLAN
RZ-04 SCALE: 1:200

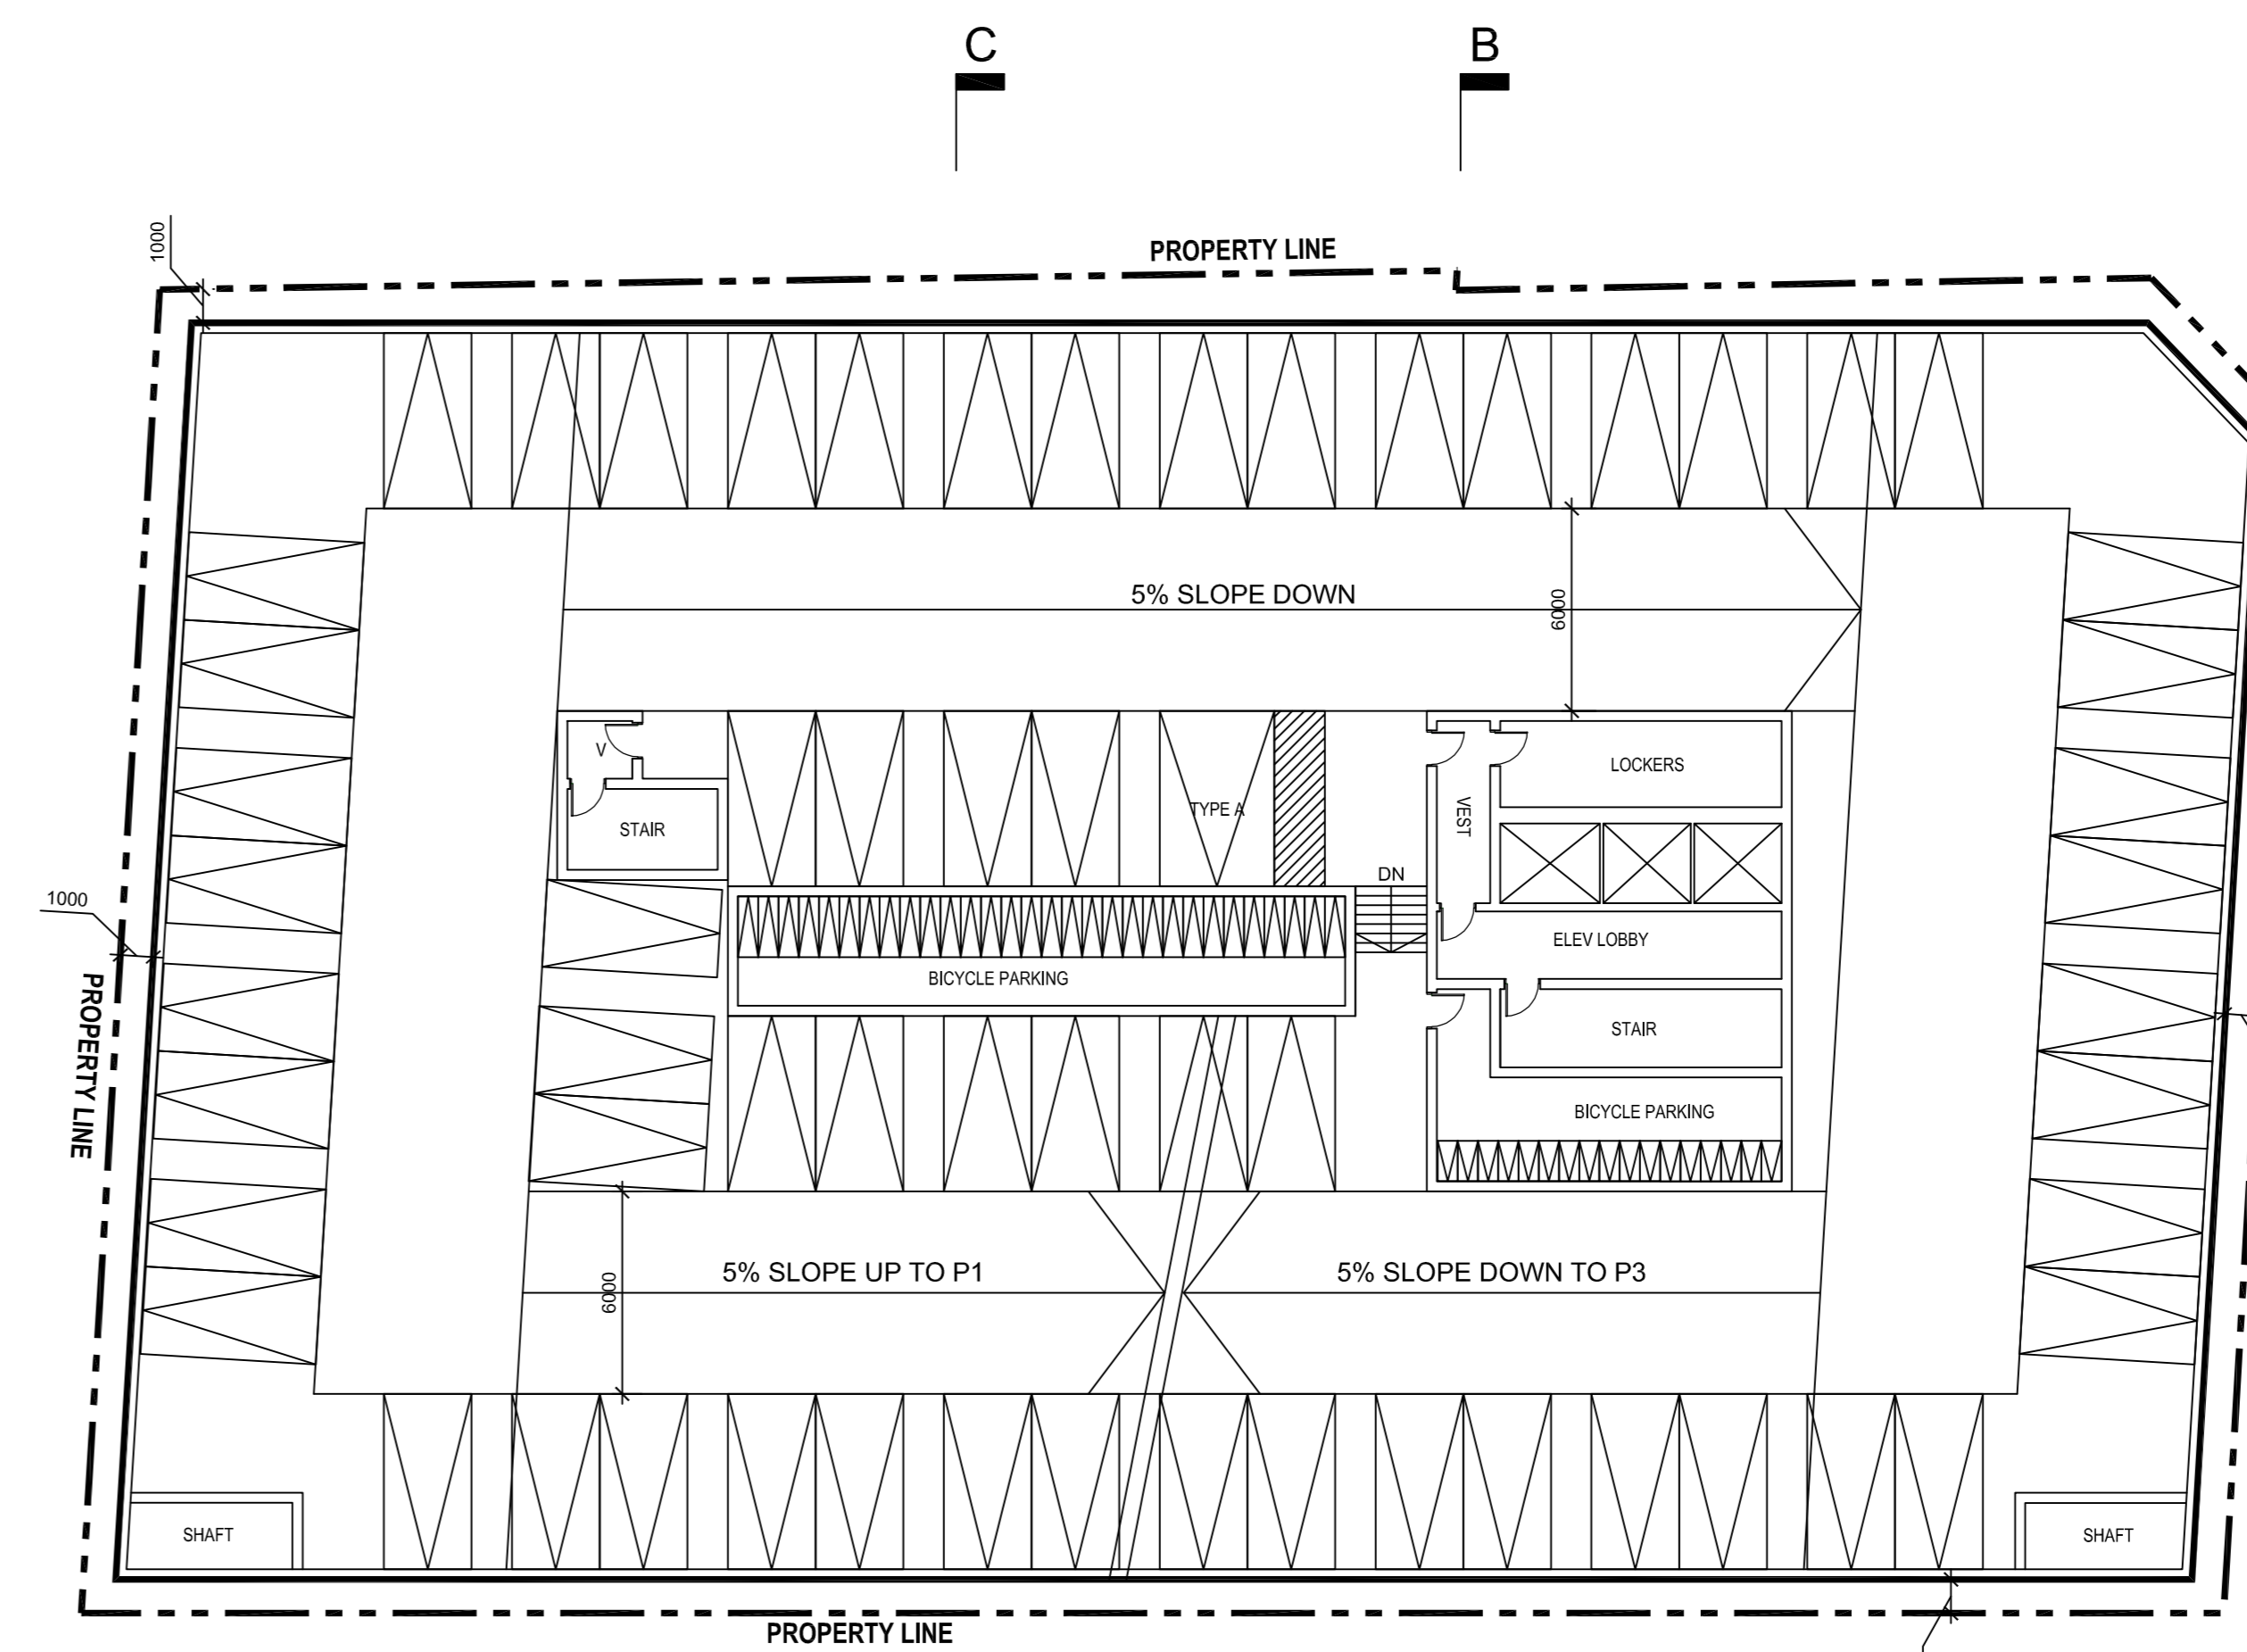

2 P2 PLAN
RZ-04 SCALE: 1:200

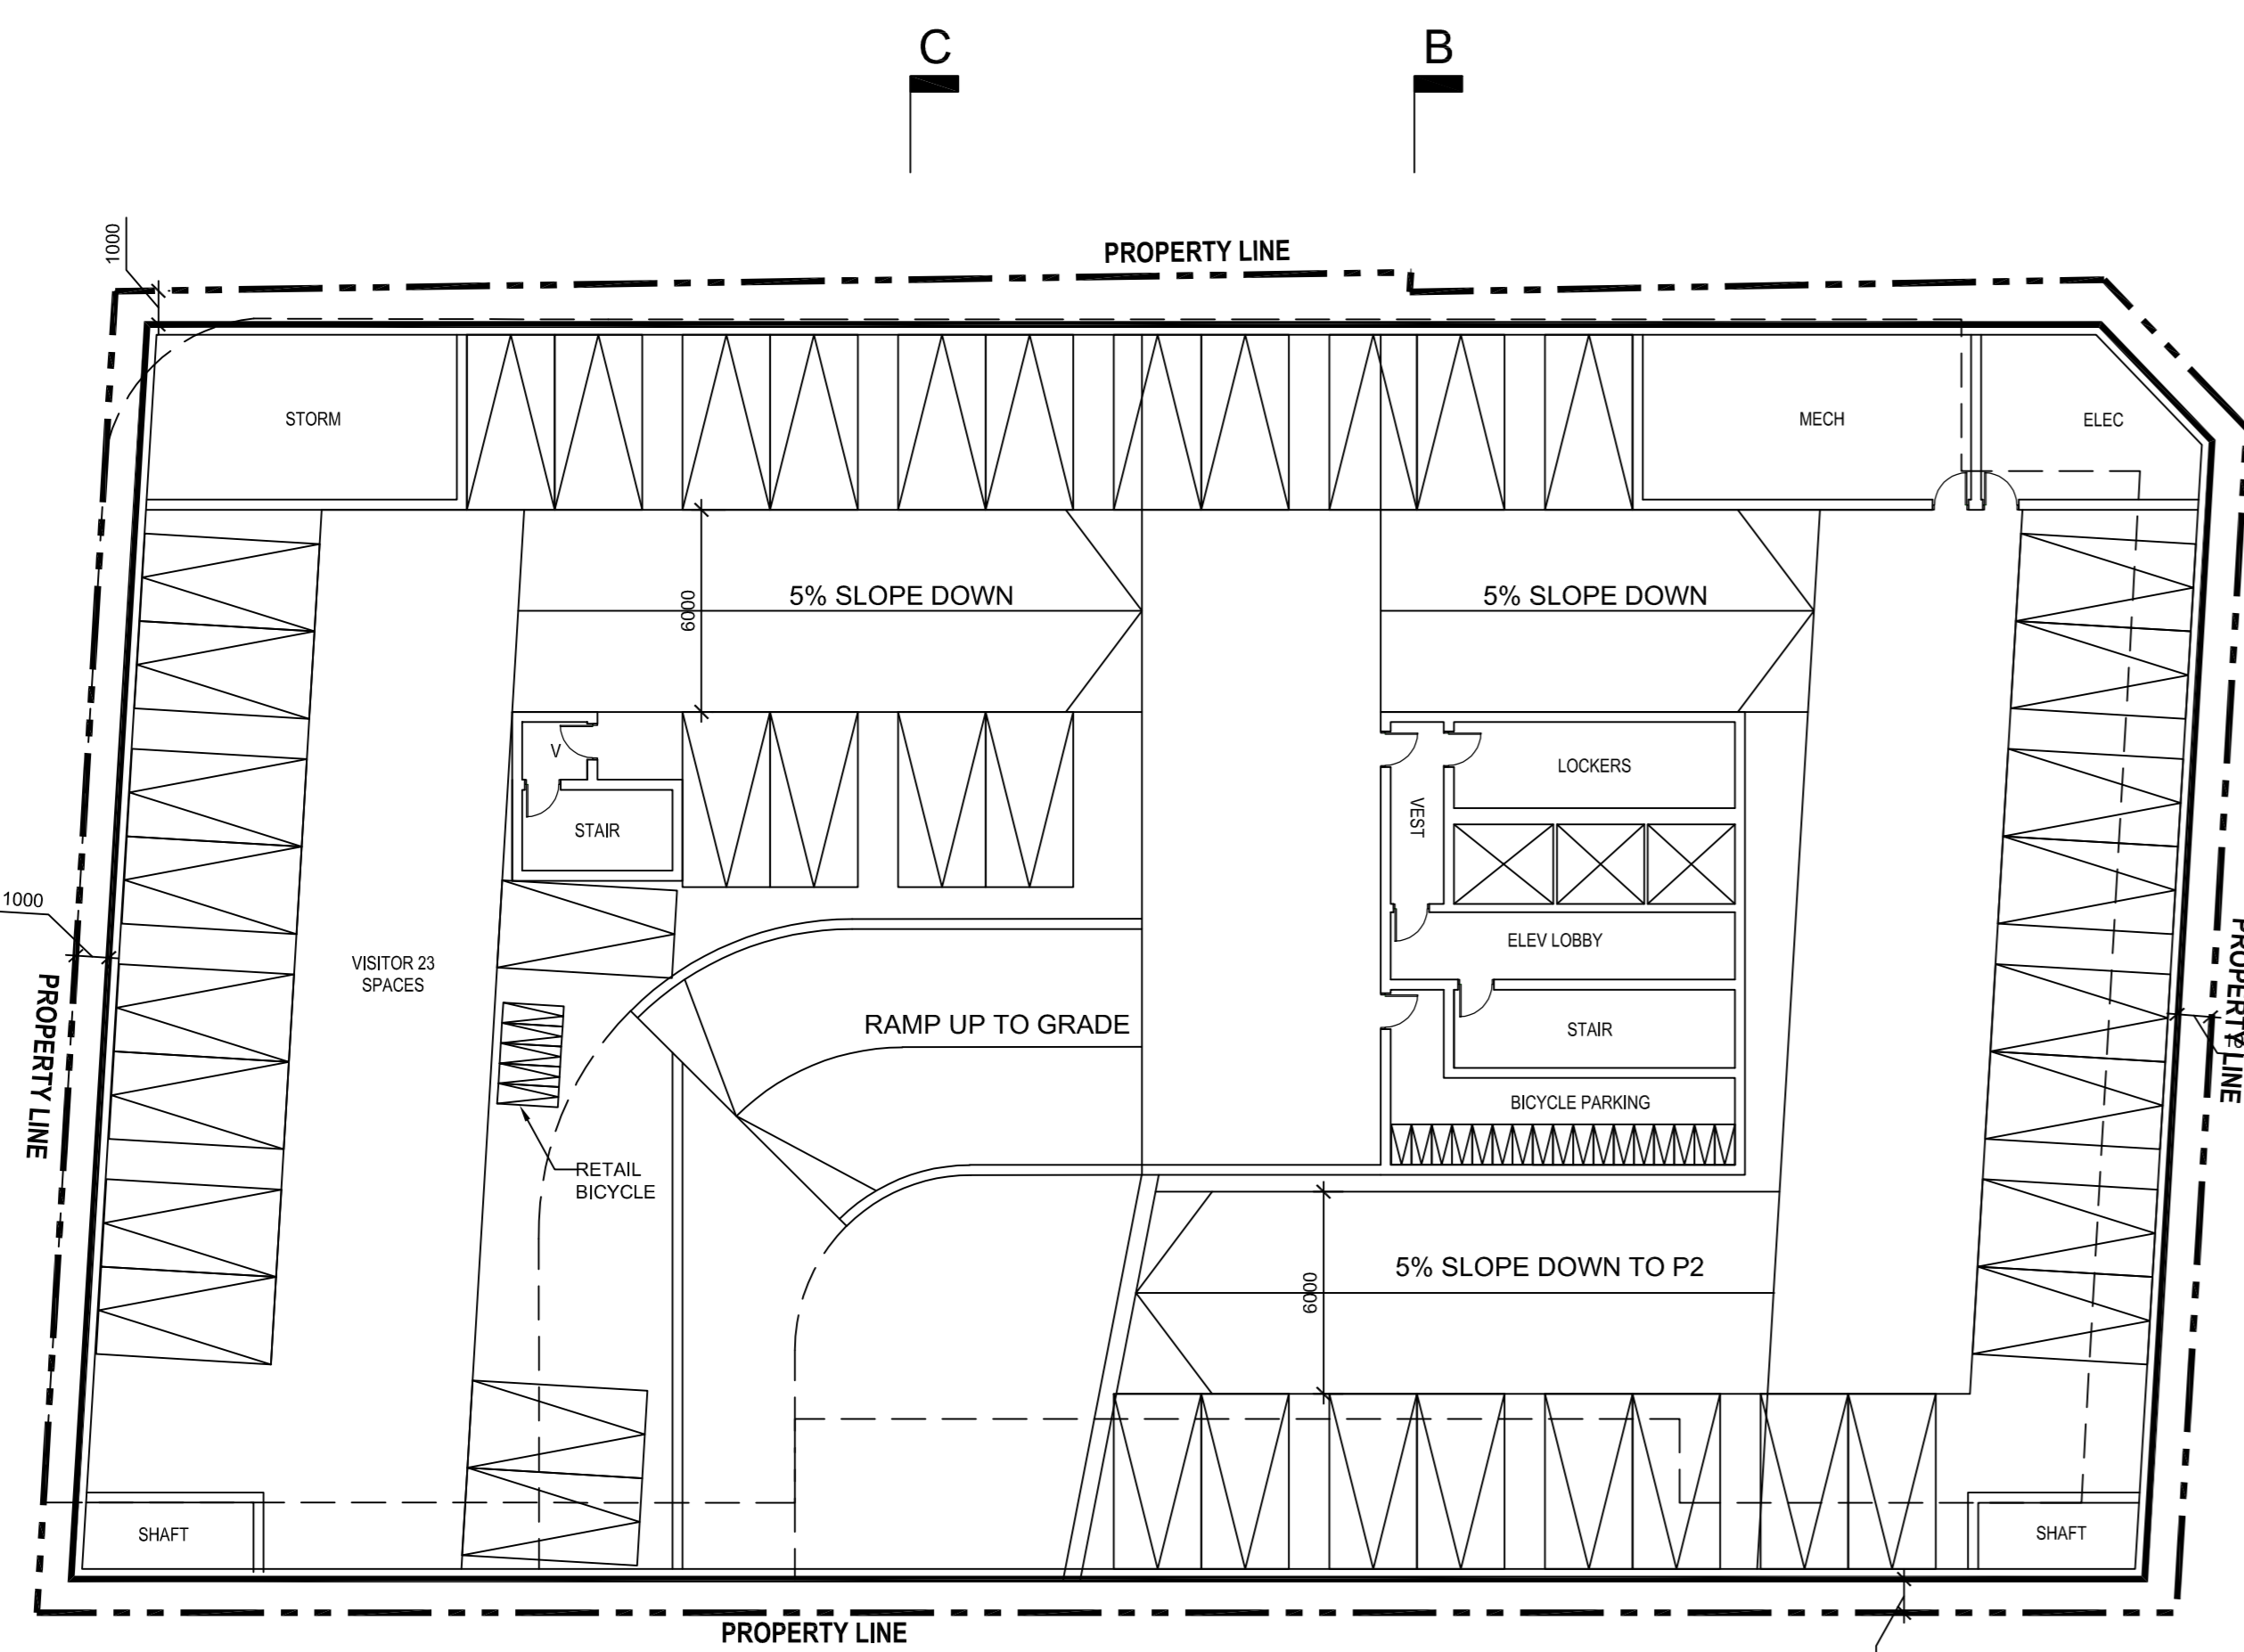

3 P1 PLAN
RZ-04 SCALE: 1:200

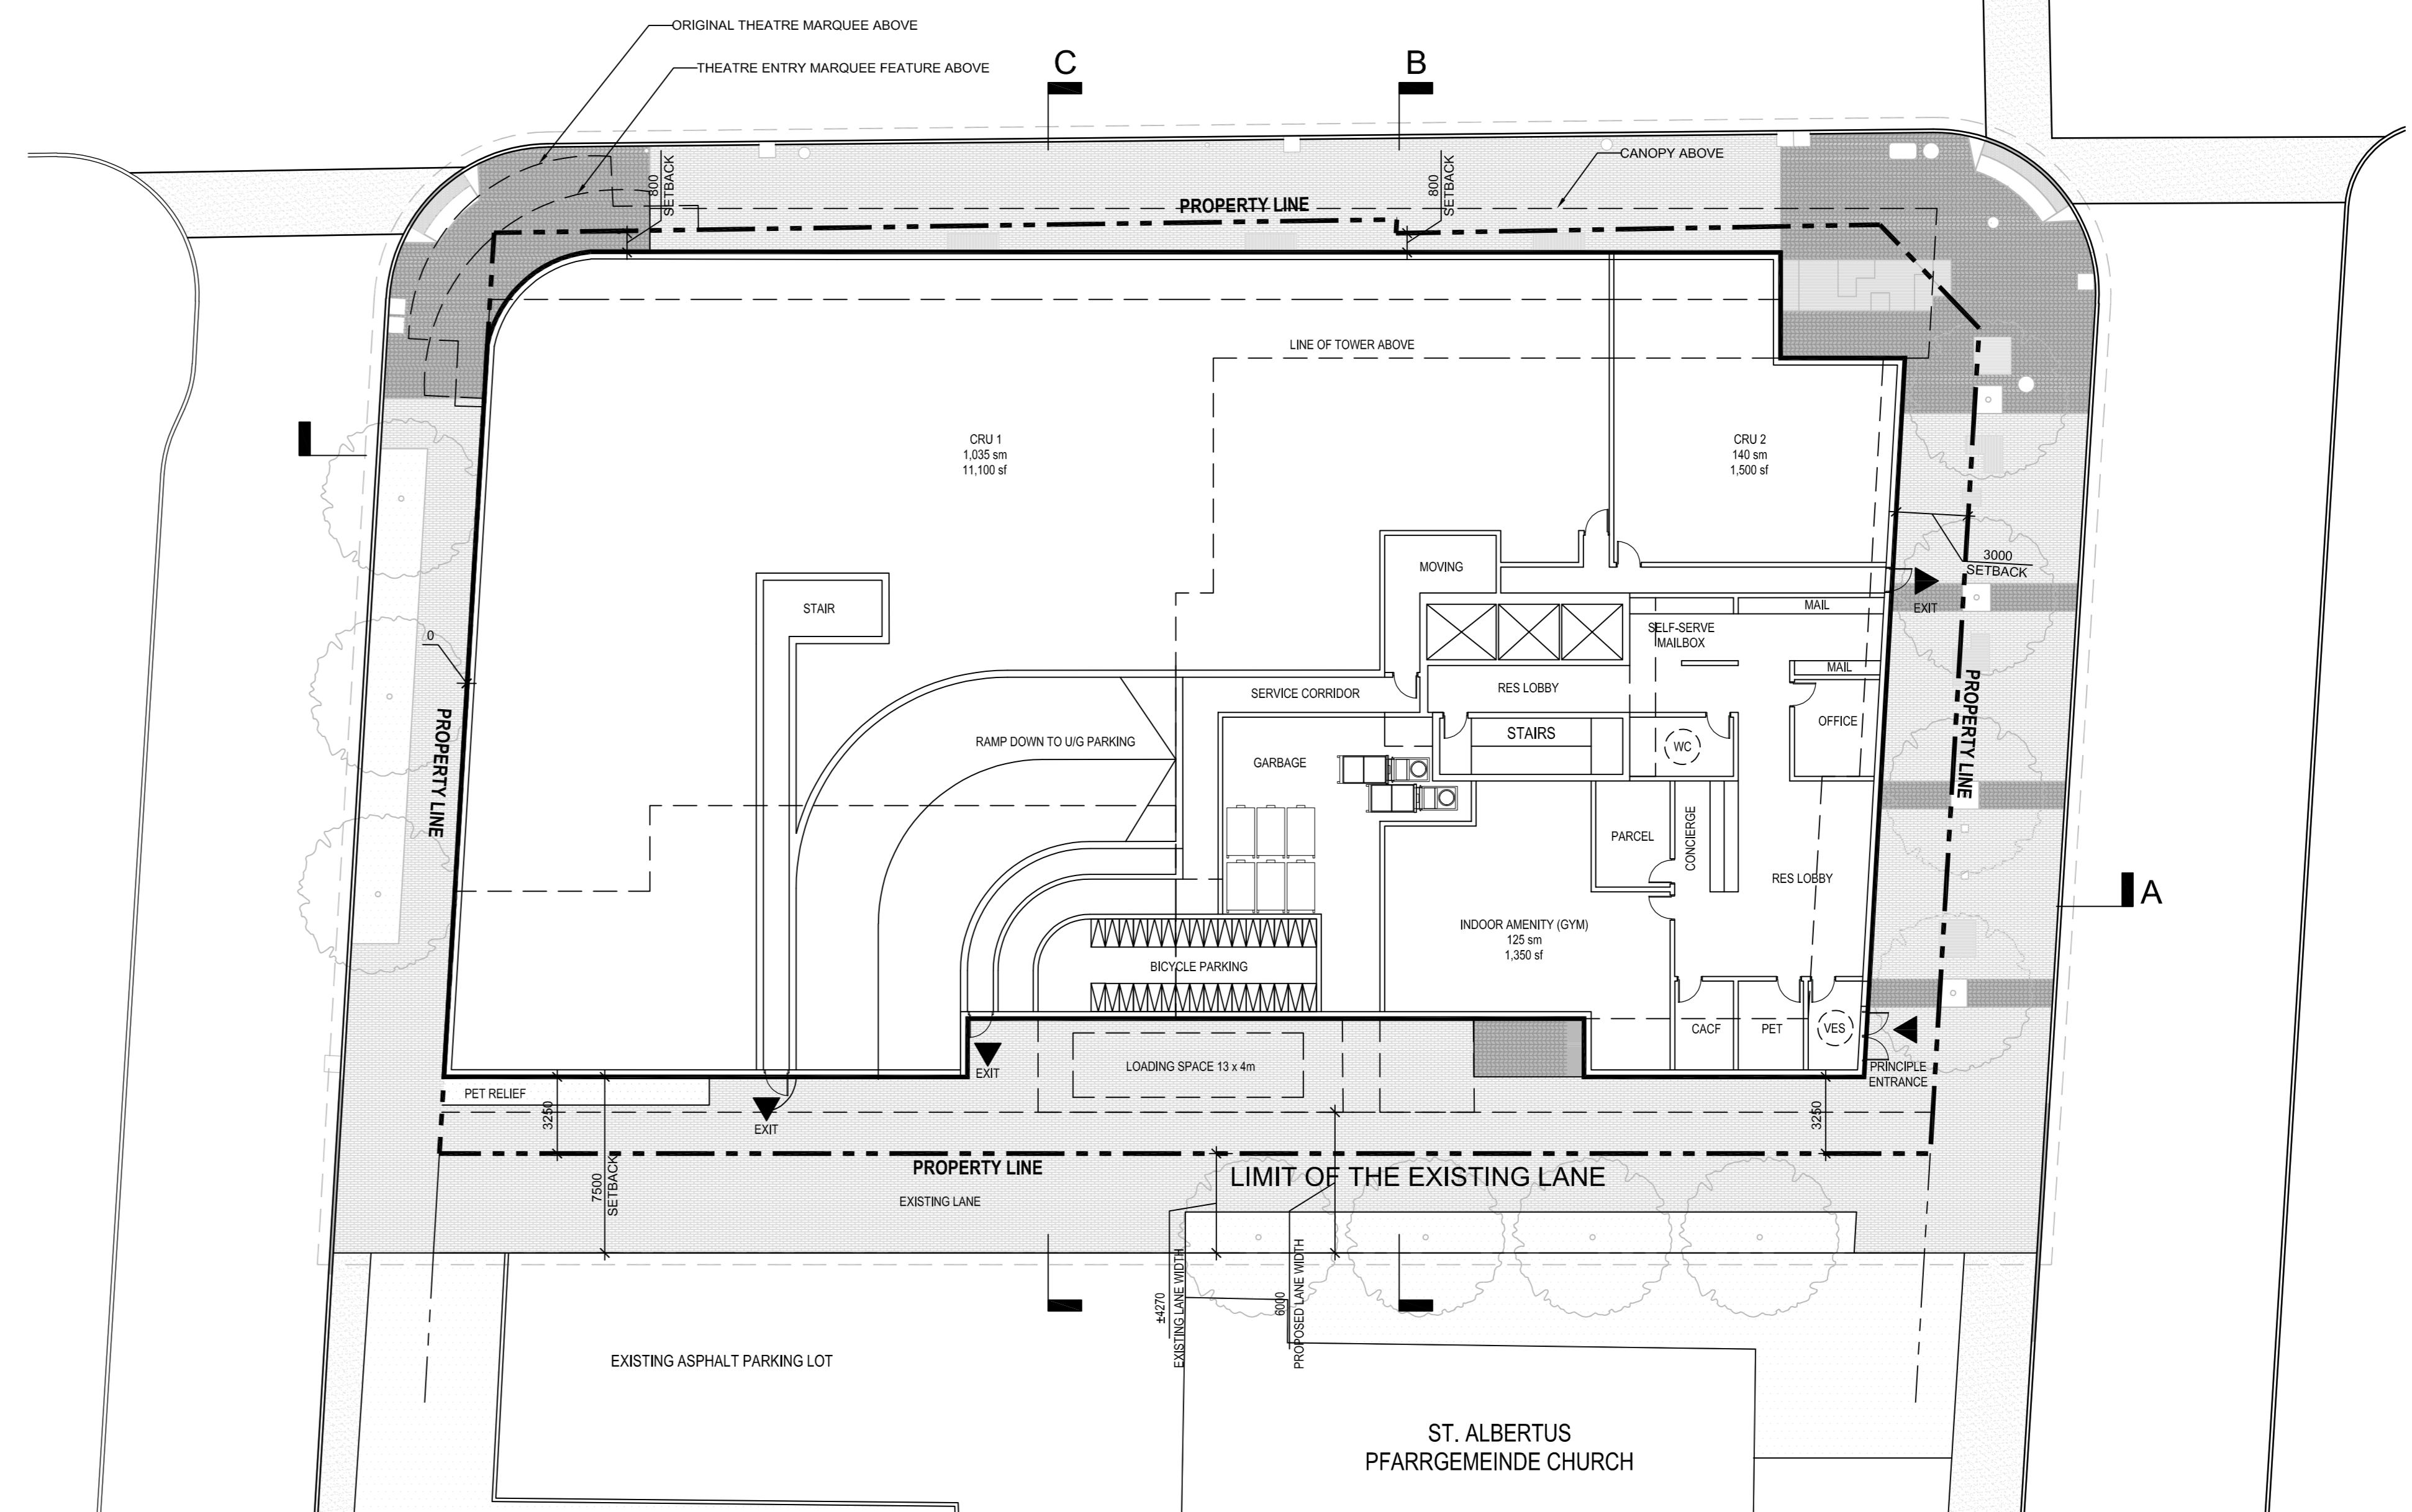

4 GROUND FLOOR PLAN
RZ-04 SCALE: 1:200

ISSUED FOR

1 2021-06-25 ISSUED FOR OPA/ZBLA

METRIC

THIS DRAWING IS COPYRIGHTED AND MUST NOT BE USED, REPRODUCED, OR REVISED WITHOUT WRITTEN PERMISSION. ALL DIMENSIONS ARE IN MILLIMETERS UNLESS OTHERWISE NOTED. VERIFY DIMENSIONS. DO NOT SCALE THIS DRAWING. REPORT INCONSISTENCIES AND OMISSIONS TO THE CONSULTANT FOR CLARIFICATION BEFORE COMMENCING WITH THE WORK. DEVIATIONS FROM THE CONTRACT DOCUMENTS WITHOUT WRITTEN APPROVAL FROM THE CONSULTANT ARE SUBJECT TO CORRECTION AT THE CONTRACTOR'S EXPENSE.

CLIENT

WELLDALE LIMITED PARTNERSHIP
200-180 KENT STREET
OTTAWA, ON K1P 0B4
Tel: 613-230-7051

ARCHITECT

DIALOG
35 JOHN STREET #600
TORONTO, ON M5V 3G8
Tel: 416-595-0200

URBAN PLANNER

FOTENN
396 COOPER ST. SUITE 300
OTTAWA, ON K2P 2H7
Tel: 613-730-5709

LANDSCAPE ARCHITECT

DIALOG
35 JOHN STREET #600
TORONTO, ON M5V 3G8
Tel: 416-595-0200

ENVIRONMENTAL/GEOTECHNICAL

TERRAPEX ENVIRONMENTAL
20 GERRARD ROAD, UNIT 1
OTTAWA, ONTARIO K2E 8E1
Tel: (613) 745-6471

HERITAGE CONSULTANT

MTRM
222 LAURIER AVENUE EAST, STUDIO 201
OTTAWA, ON K1N 8P2
Tel: 613-584-2323

CIVIL ENGINEER

DISEL
100 BIER ROAD, SUITE 103
OTTAWA, ONTARIO K2E 1E9
Tel: (613) 836-0856

TRAFFIC CONSULTANT

CGH TRANSPORTATION
13 MARSHALL AVE
OTTAWA, ON K2G 3Z1
Tel: (613) 607-3797


SURVEY

STANTEC
1331 CLYDE AVE, SUITE 400
OTTAWA, ON K2C 3G4
Tel: (613) 722-4420


NOISE/WIND CONSULTANT

GRADIENT WIND
127 WALKER ROAD
OTTAWA, ONTARIO K0A 1L0
Tel: 613.808.8834

KEY PLAN

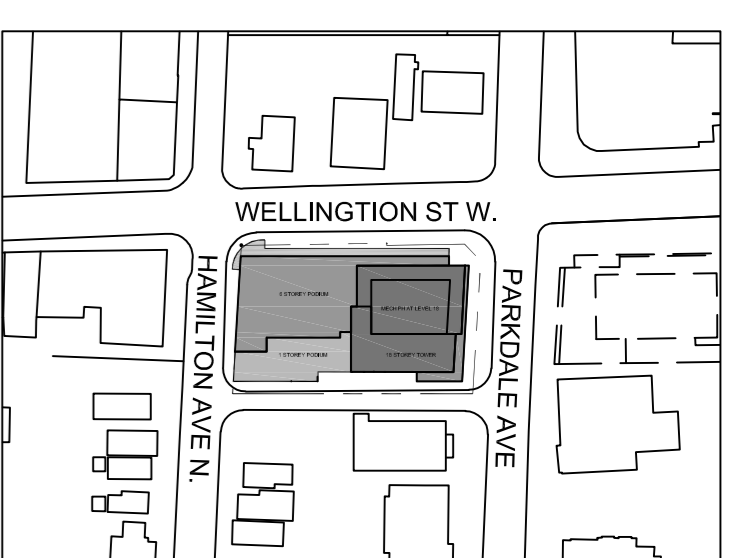

SEAL

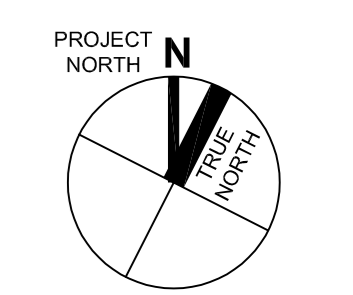

**1186-1194
WELLINGTON ST W**


OTTAWA, ON M5V 1G8

**LEVEL 2-18
FLOOR PLANS**


DRAWN: CHECKED:

RZ-05


ON100020-WELLINGTON

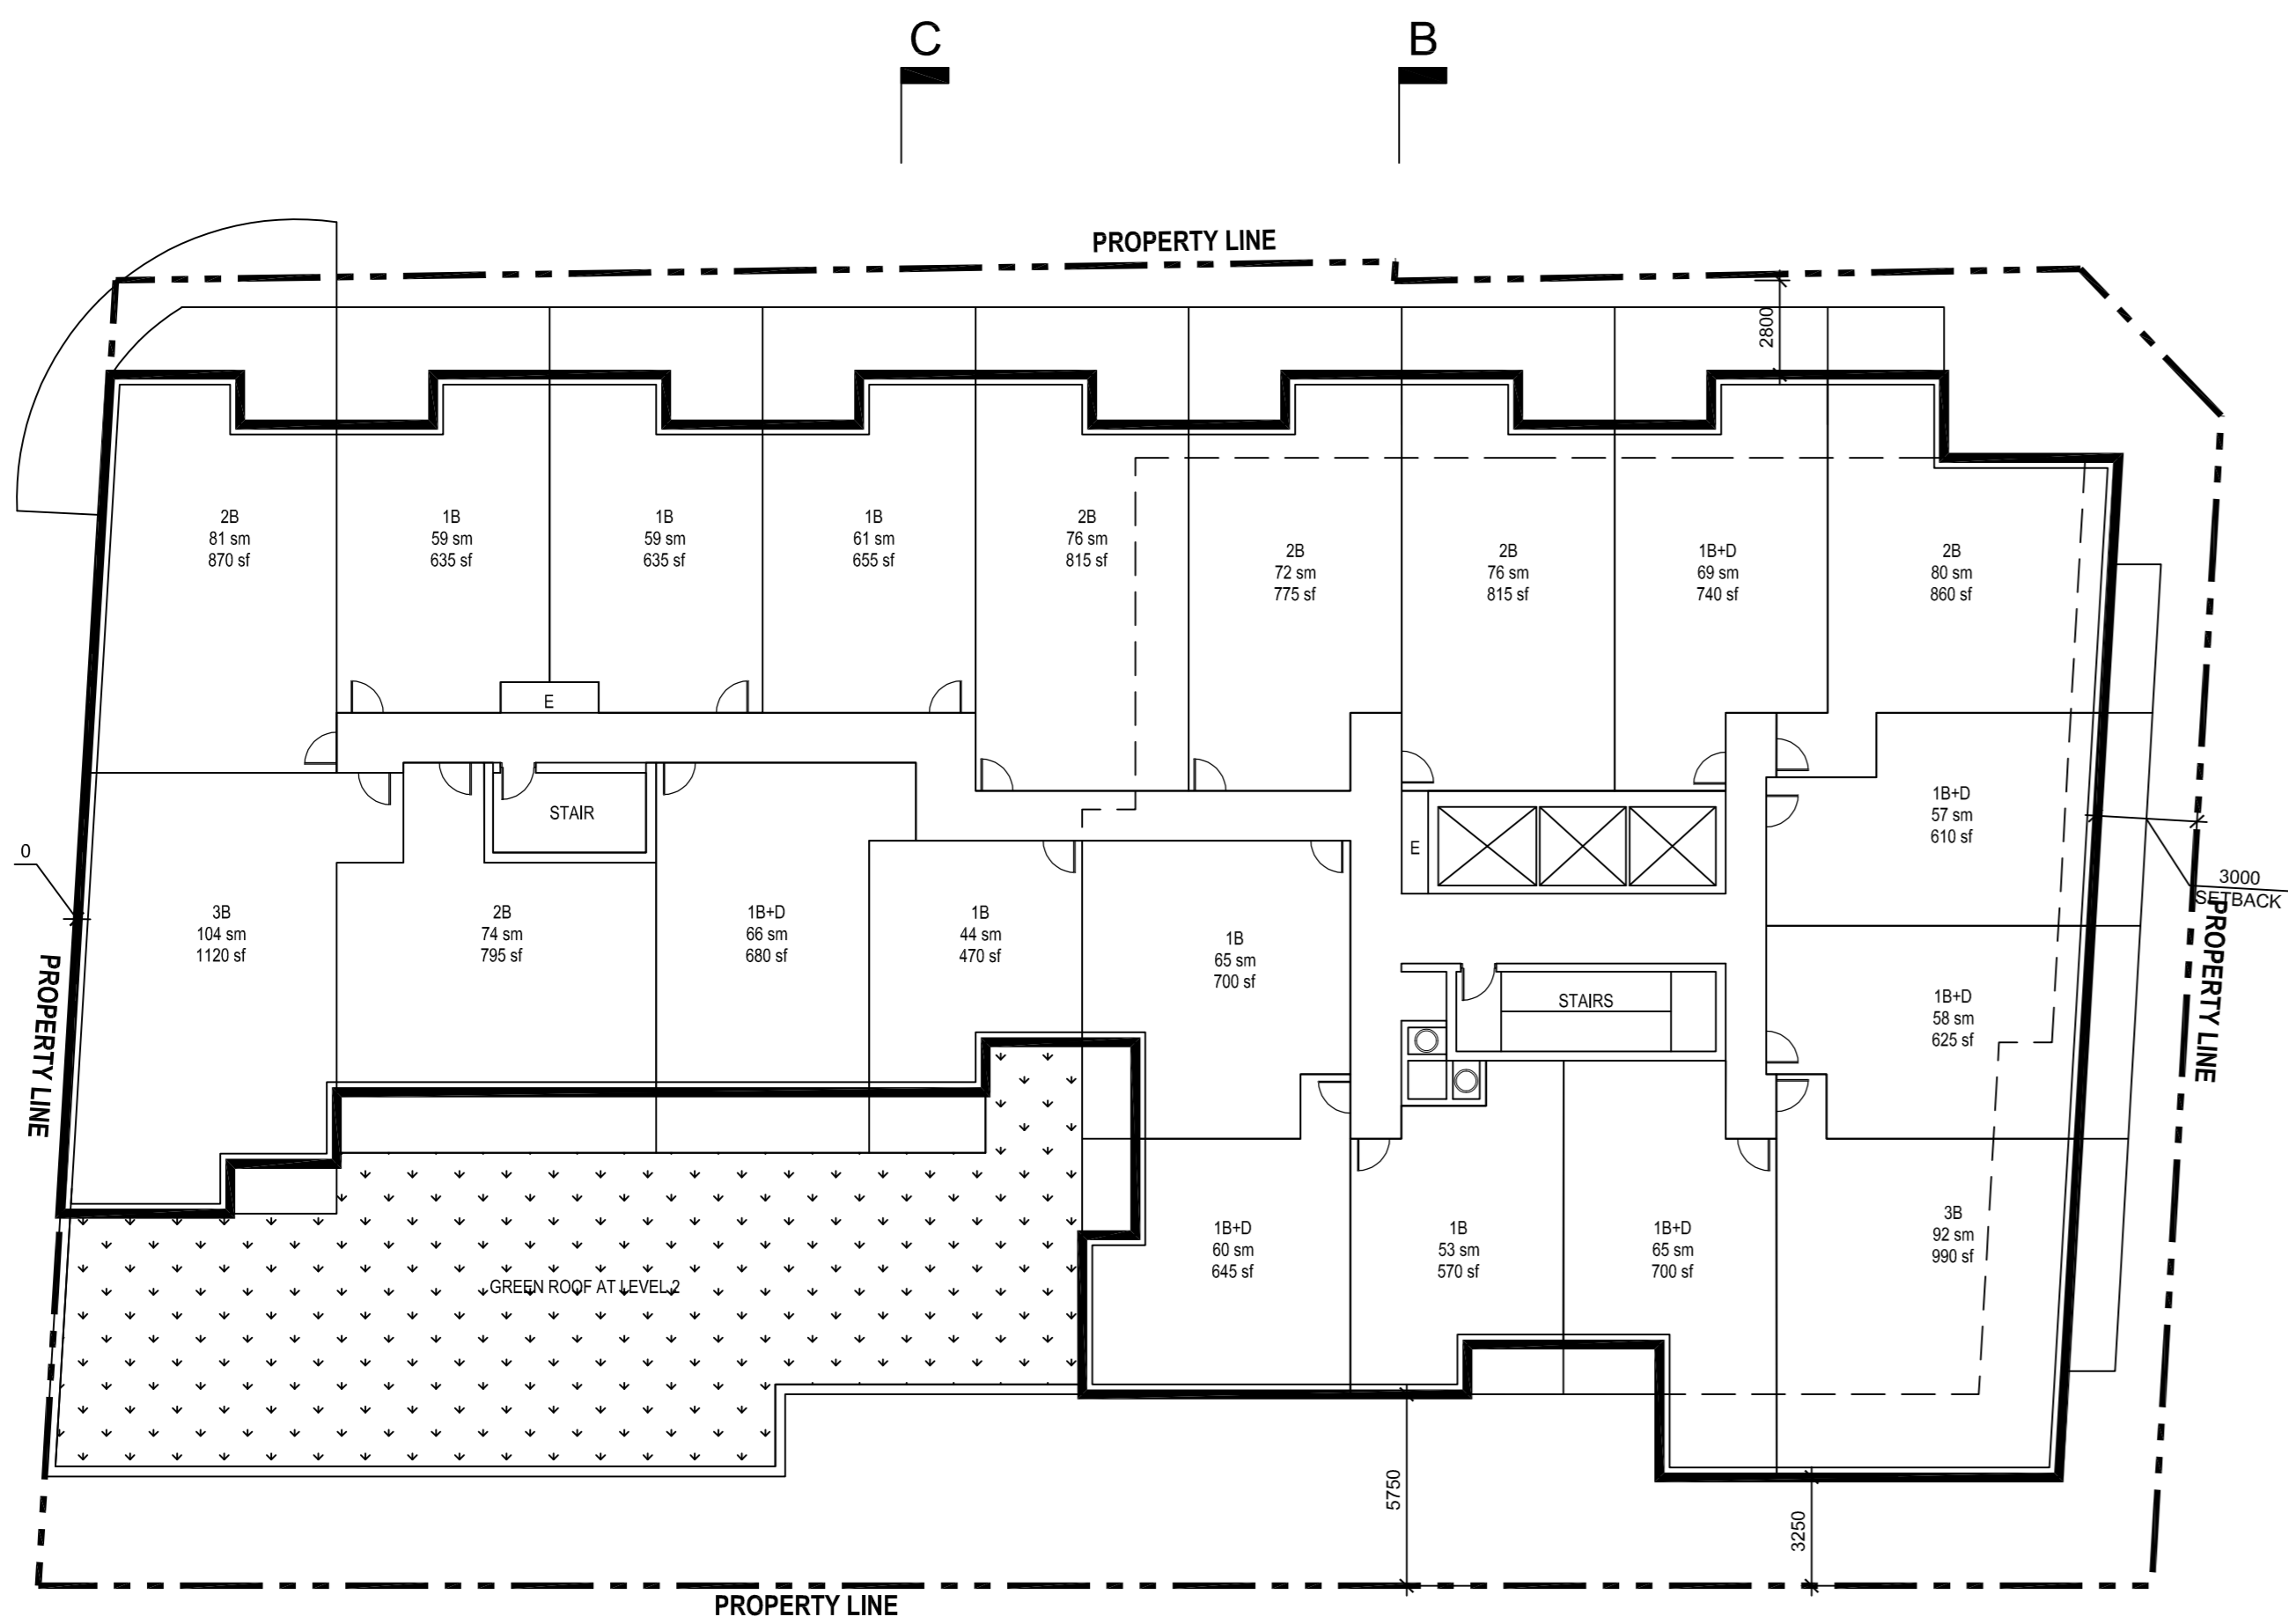


1 LEVEL 2 PLAN
RZ-05 SCALE: 1:200

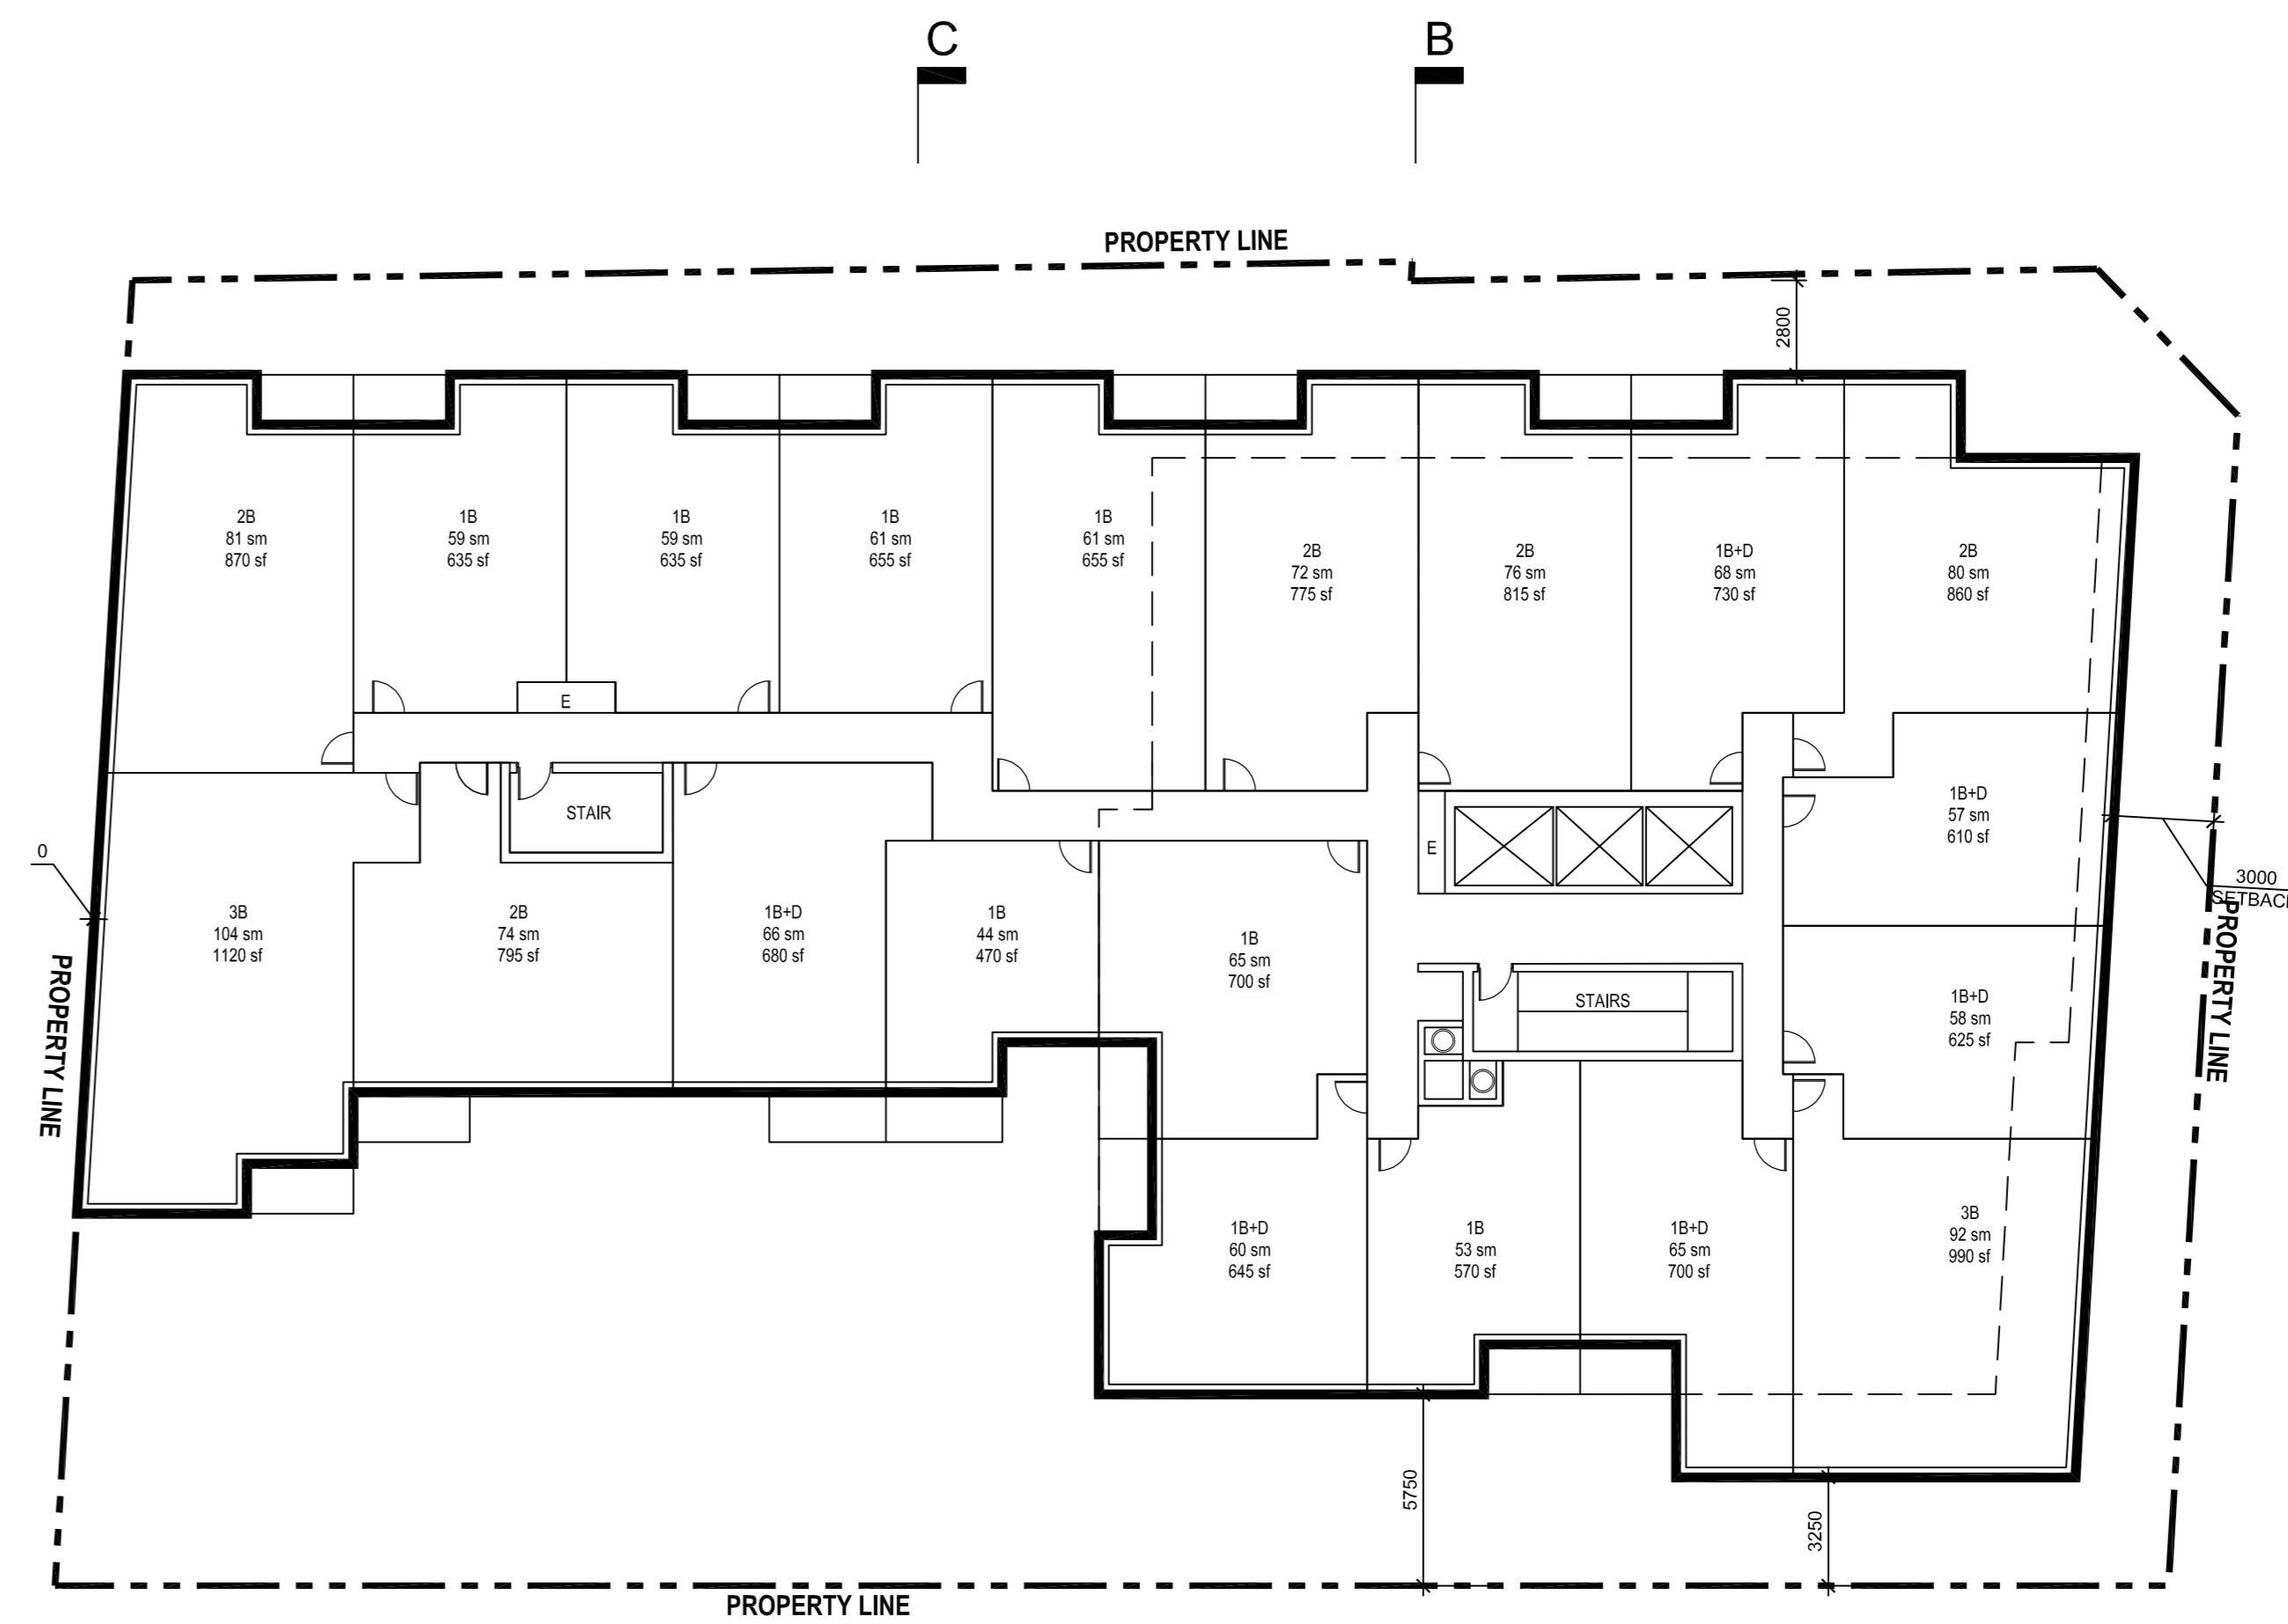


2 LEVEL 3-6 TYPICAL PODIUM PLAN
RZ-05 SCALE: 1:200

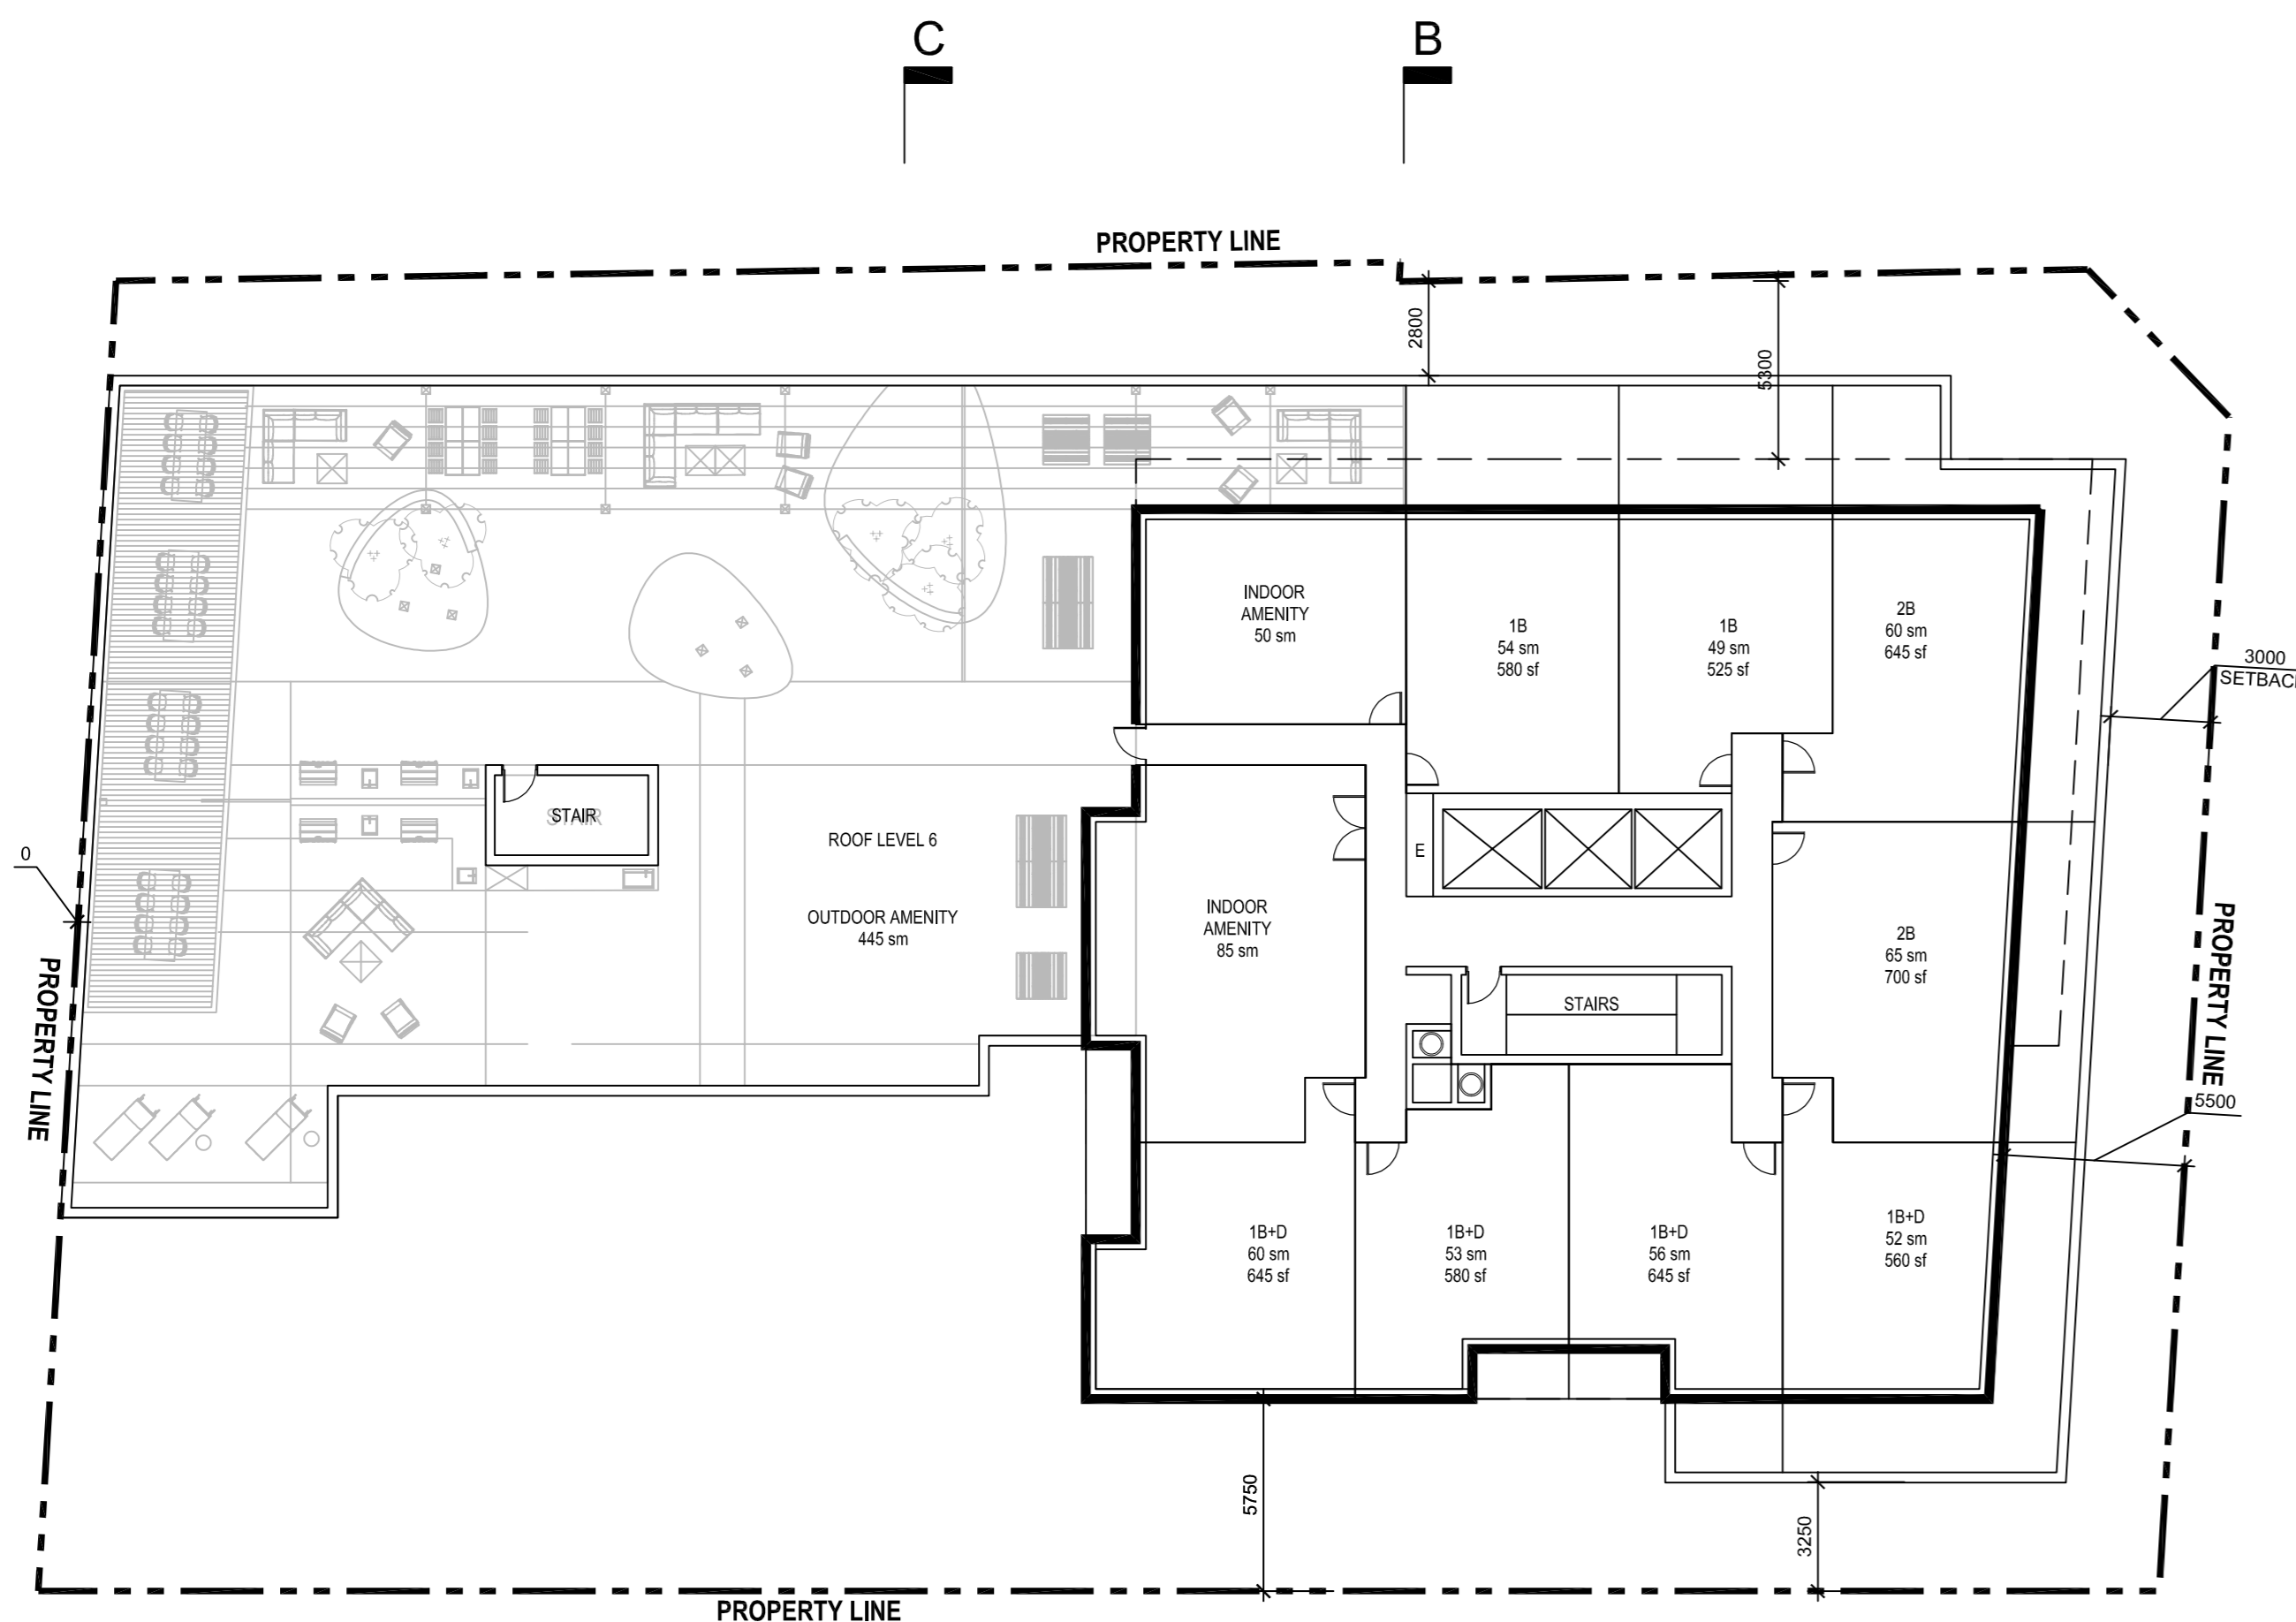

3 LEVEL 7 PLAN
RZ-05 SCALE: 1:200

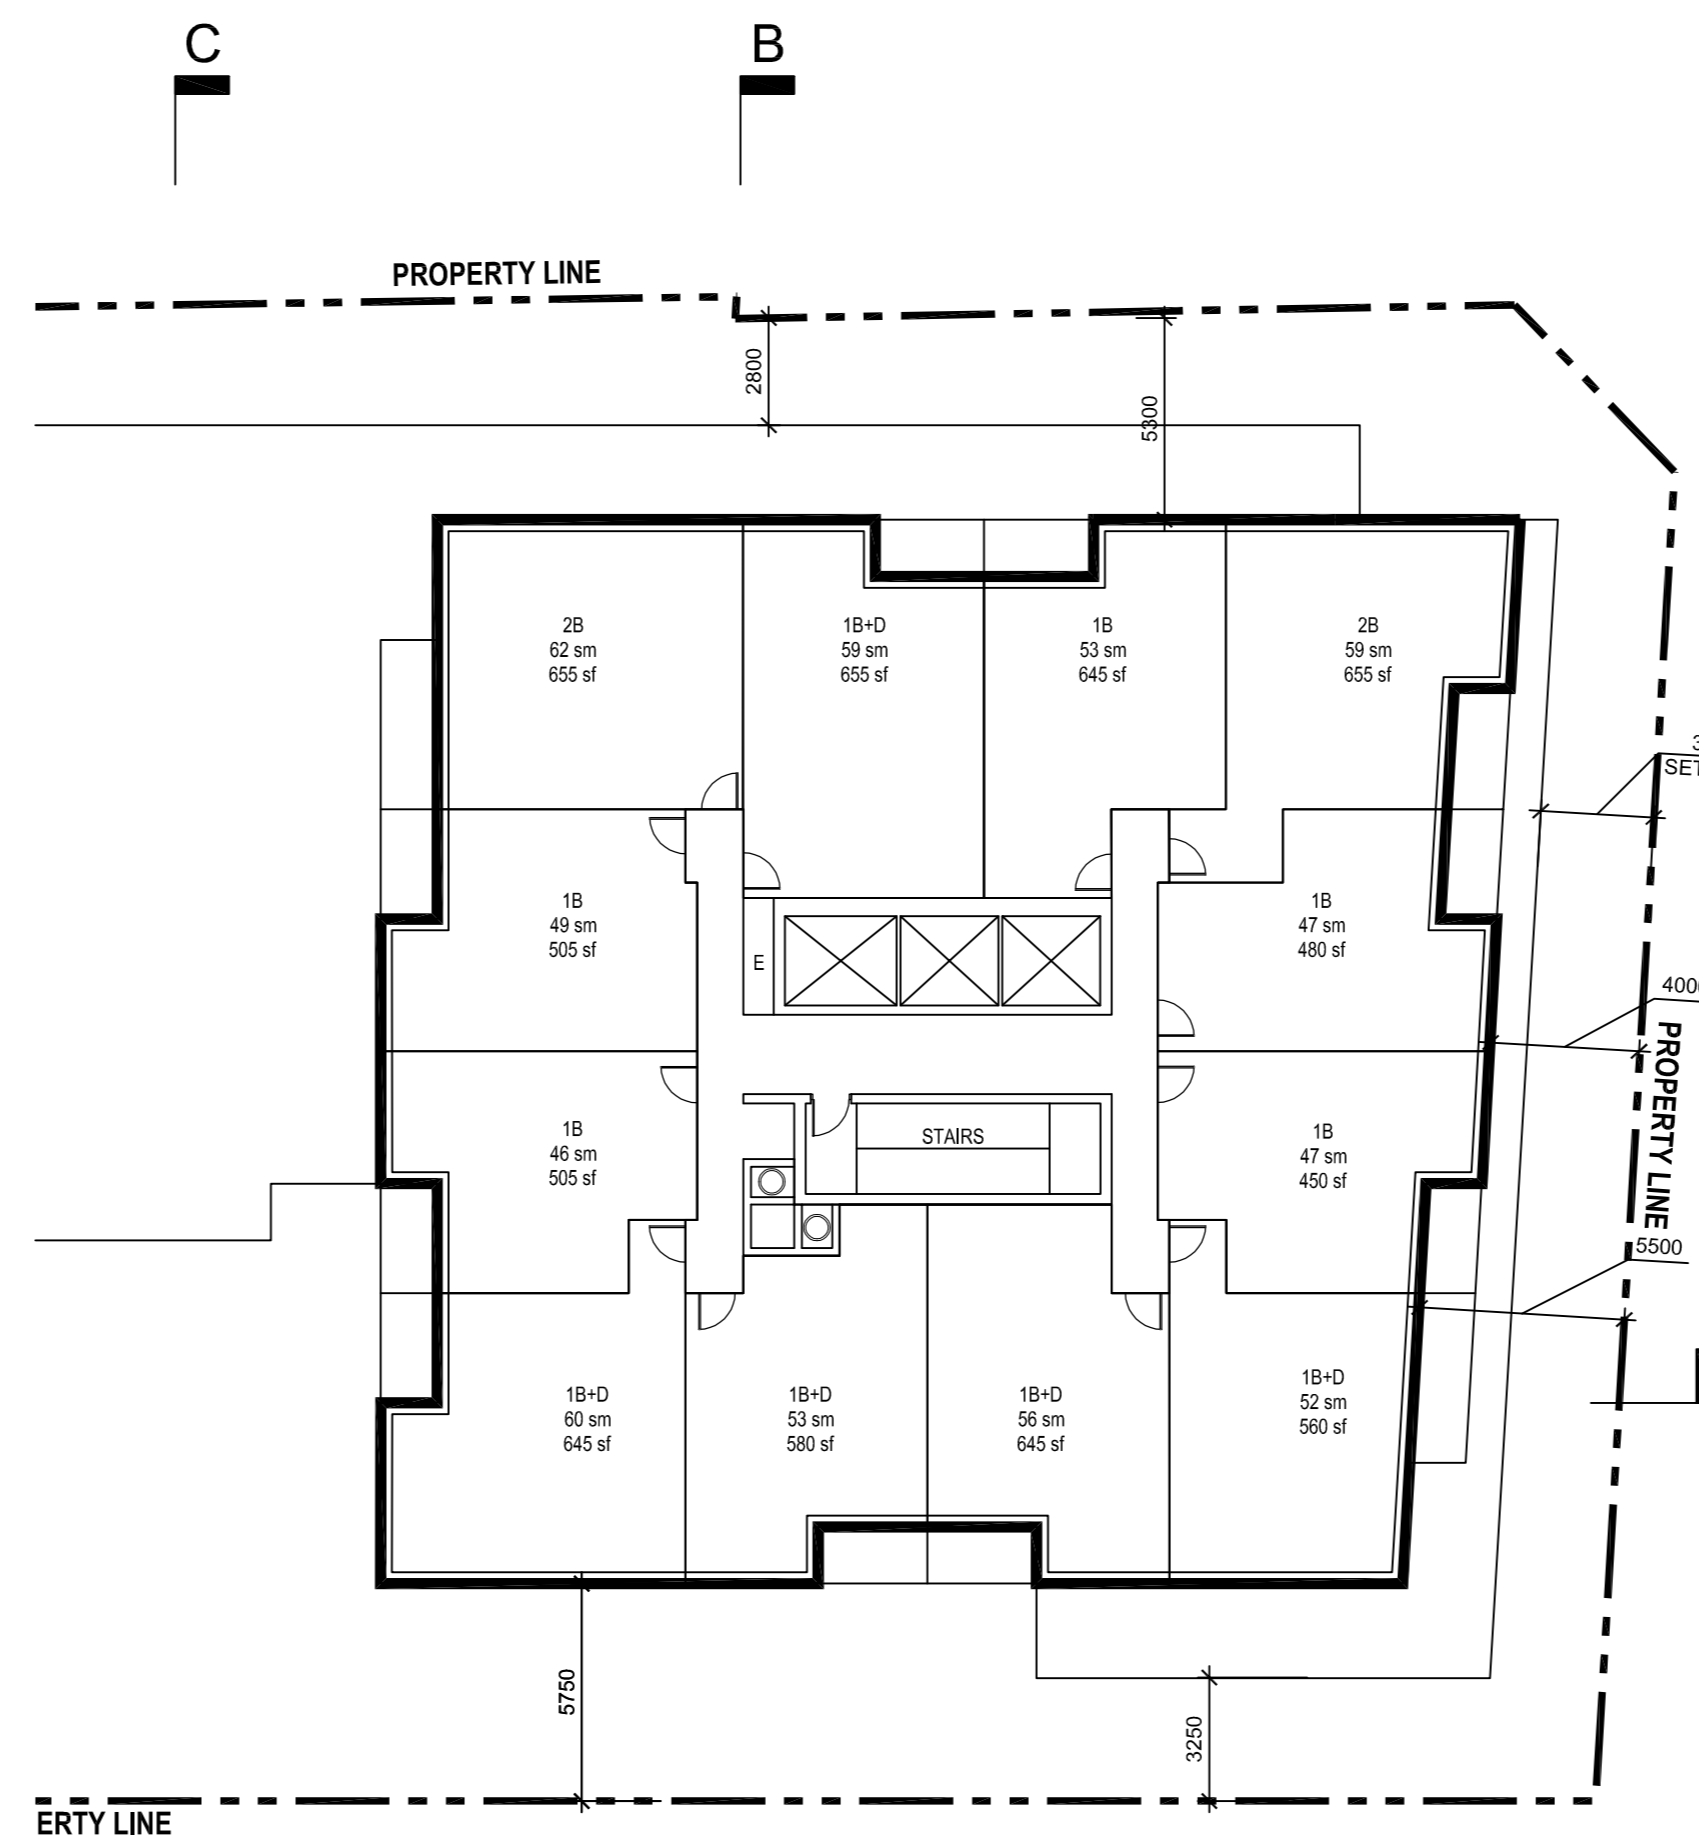

4 LEVEL 8-18 TYPICAL TOWER PLAN
RZ-05 SCALE: 1:200

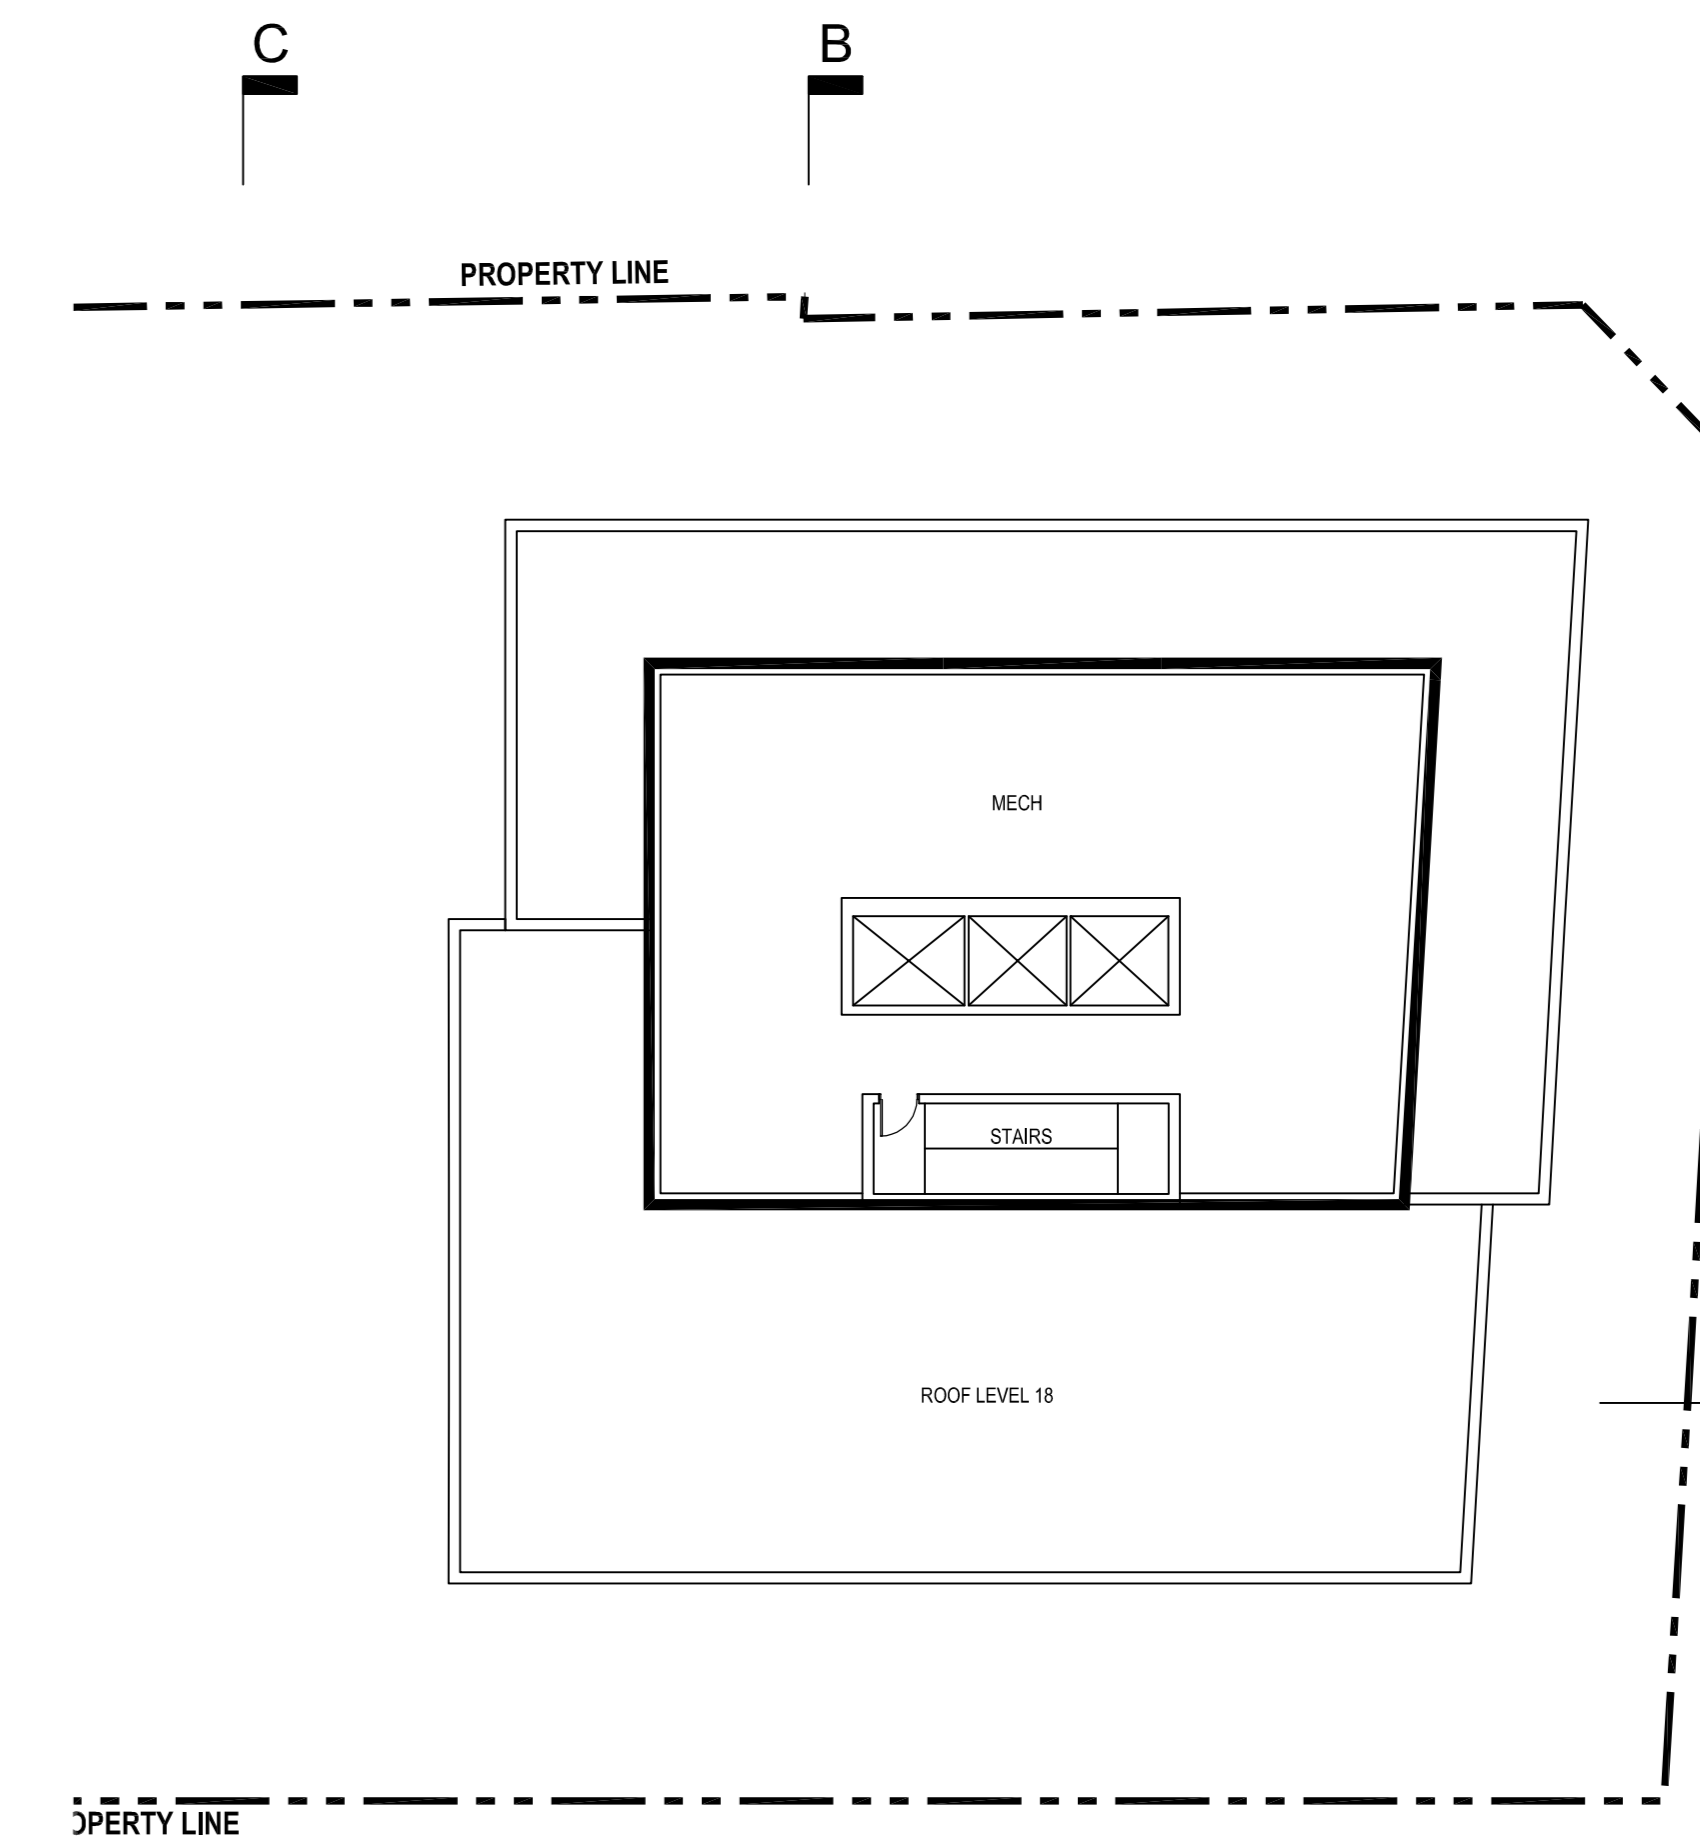

5 MECH PH
RZ-05 SCALE: 1:200

ISSUED FOR

1 2021-06-25 ISSUED FOR OPA/ZBLA

METRIC

THIS DRAWING IS COPYRIGHTED AND MUST NOT BE USED, REPRODUCED, OR REVISED WITHOUT WRITTEN PERMISSION. ALL DIMENSIONS ARE IN MILLIMETERS UNLESS OTHERWISE NOTED. VERIFY DIMENSIONS. DO NOT SCALE THIS DRAWING. REPORT INCONSISTENCIES AND OMISSIONS TO THE CONSULTANT FOR CLARIFICATION BEFORE COMMENCING WITH THE WORK. DEVIATIONS FROM THE CONTRACT DOCUMENTS WITHOUT WRITTEN APPROVAL FROM THE CONSULTANT ARE SUBJECT TO CORRECTION AT THE CONTRACTOR'S EXPENSE.

CLIENT

WELLDALE LIMITED PARTNERSHIP
200-180 KENT STREET
OTTAWA, ON K1P 0B4
Tel: 613-230-7051

ARCHITECT

DIALOG
35 JOHN STREET #500
TORONTO, ON M5V 3G8
Tel: 416-595-0200

URBAN PLANNER

FOTENI
286 COOPER ST. SUITE 300
OTTAWA, ON K2P 2H7
Tel: 613-730-5709

LANDSCAPE ARCHITECT

DIALOG
35 JOHN STREET #500
TORONTO, ON M5V 3G8
Tel: 416-595-0200

ENVIRONMENTAL/GEOTECHNICAL

TERRAPEX ENVIRONMENTAL
20 GARDEN ROAD, UNIT 1
OTTAWA, ONTARIO K2E 8B3
Tel: (613) 745-6471

HERITAGE CONSULTANT

MIRA
222 LAURIER AVENUE EAST, STUDIO 201
OTTAWA, ON K1N 8P2
Tel: 613-544-2323

CIVIL ENGINEER

DISEL
100 BIER ROAD, SUITE 103
OTTAWA, ONTARIO K2E 1E9
Tel: (613) 836-0856

TRAFFIC CONSULTANT

CGH TRANSPORTATION
13 MARSHALL AVE.
OTTAWA, ON K2G 3Z1
Tel: (613) 607-3797

SURVEY

STANTEC
1331 CLYDE AVE. SUITE 400
OTTAWA, ON K2C 3S4
Tel: (613) 722-4420

NOISE/WIND CONSULTANT

GRADIENT WIND
127 WALGREEN ROAD
OTTAWA, ONTARIO K0A 1L0
Tel: 613-838-8834

KEYPLAN

SEAL

**1186-1194
WELLINGTON ST W**

OTTAWA, ON M5V 1G8


**BUILDING
ELEVATIONS**

DRAWN:
PLOT DATE:


CHECKED:

RZ-06


ON100020-WELLINGTON

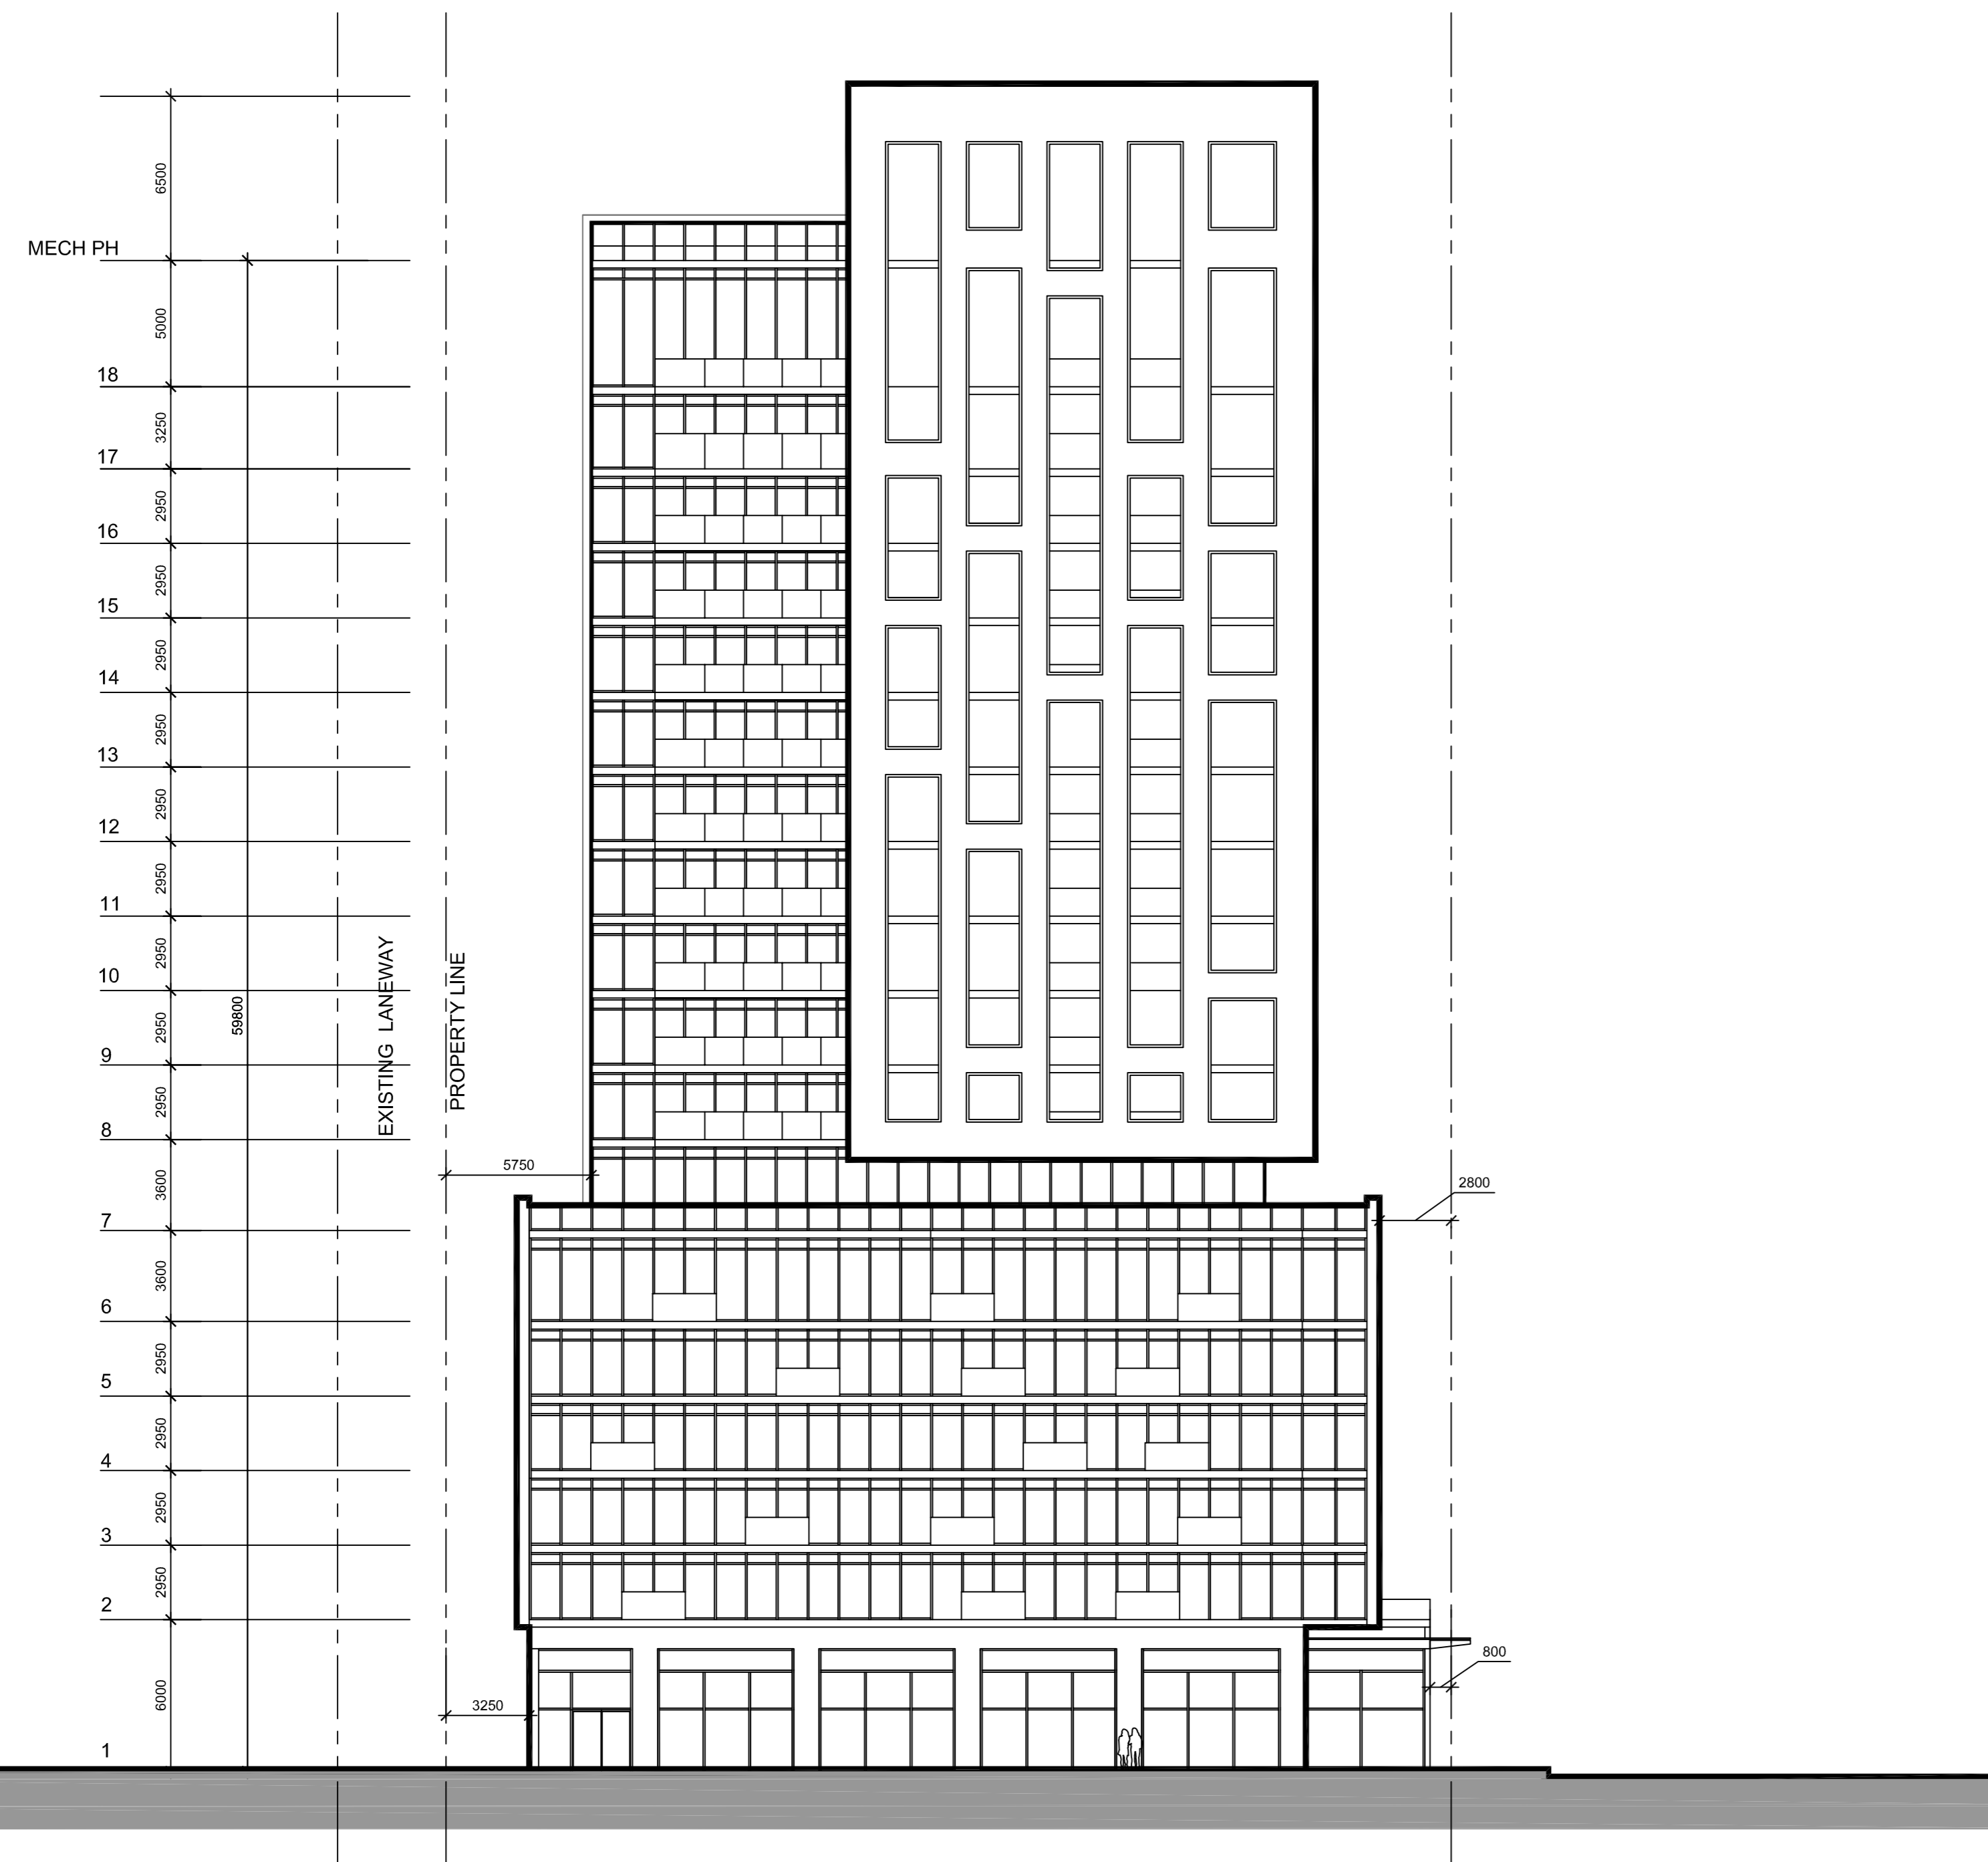


1 EAST ELEVATION
RZ-06 SCALE: 1:200

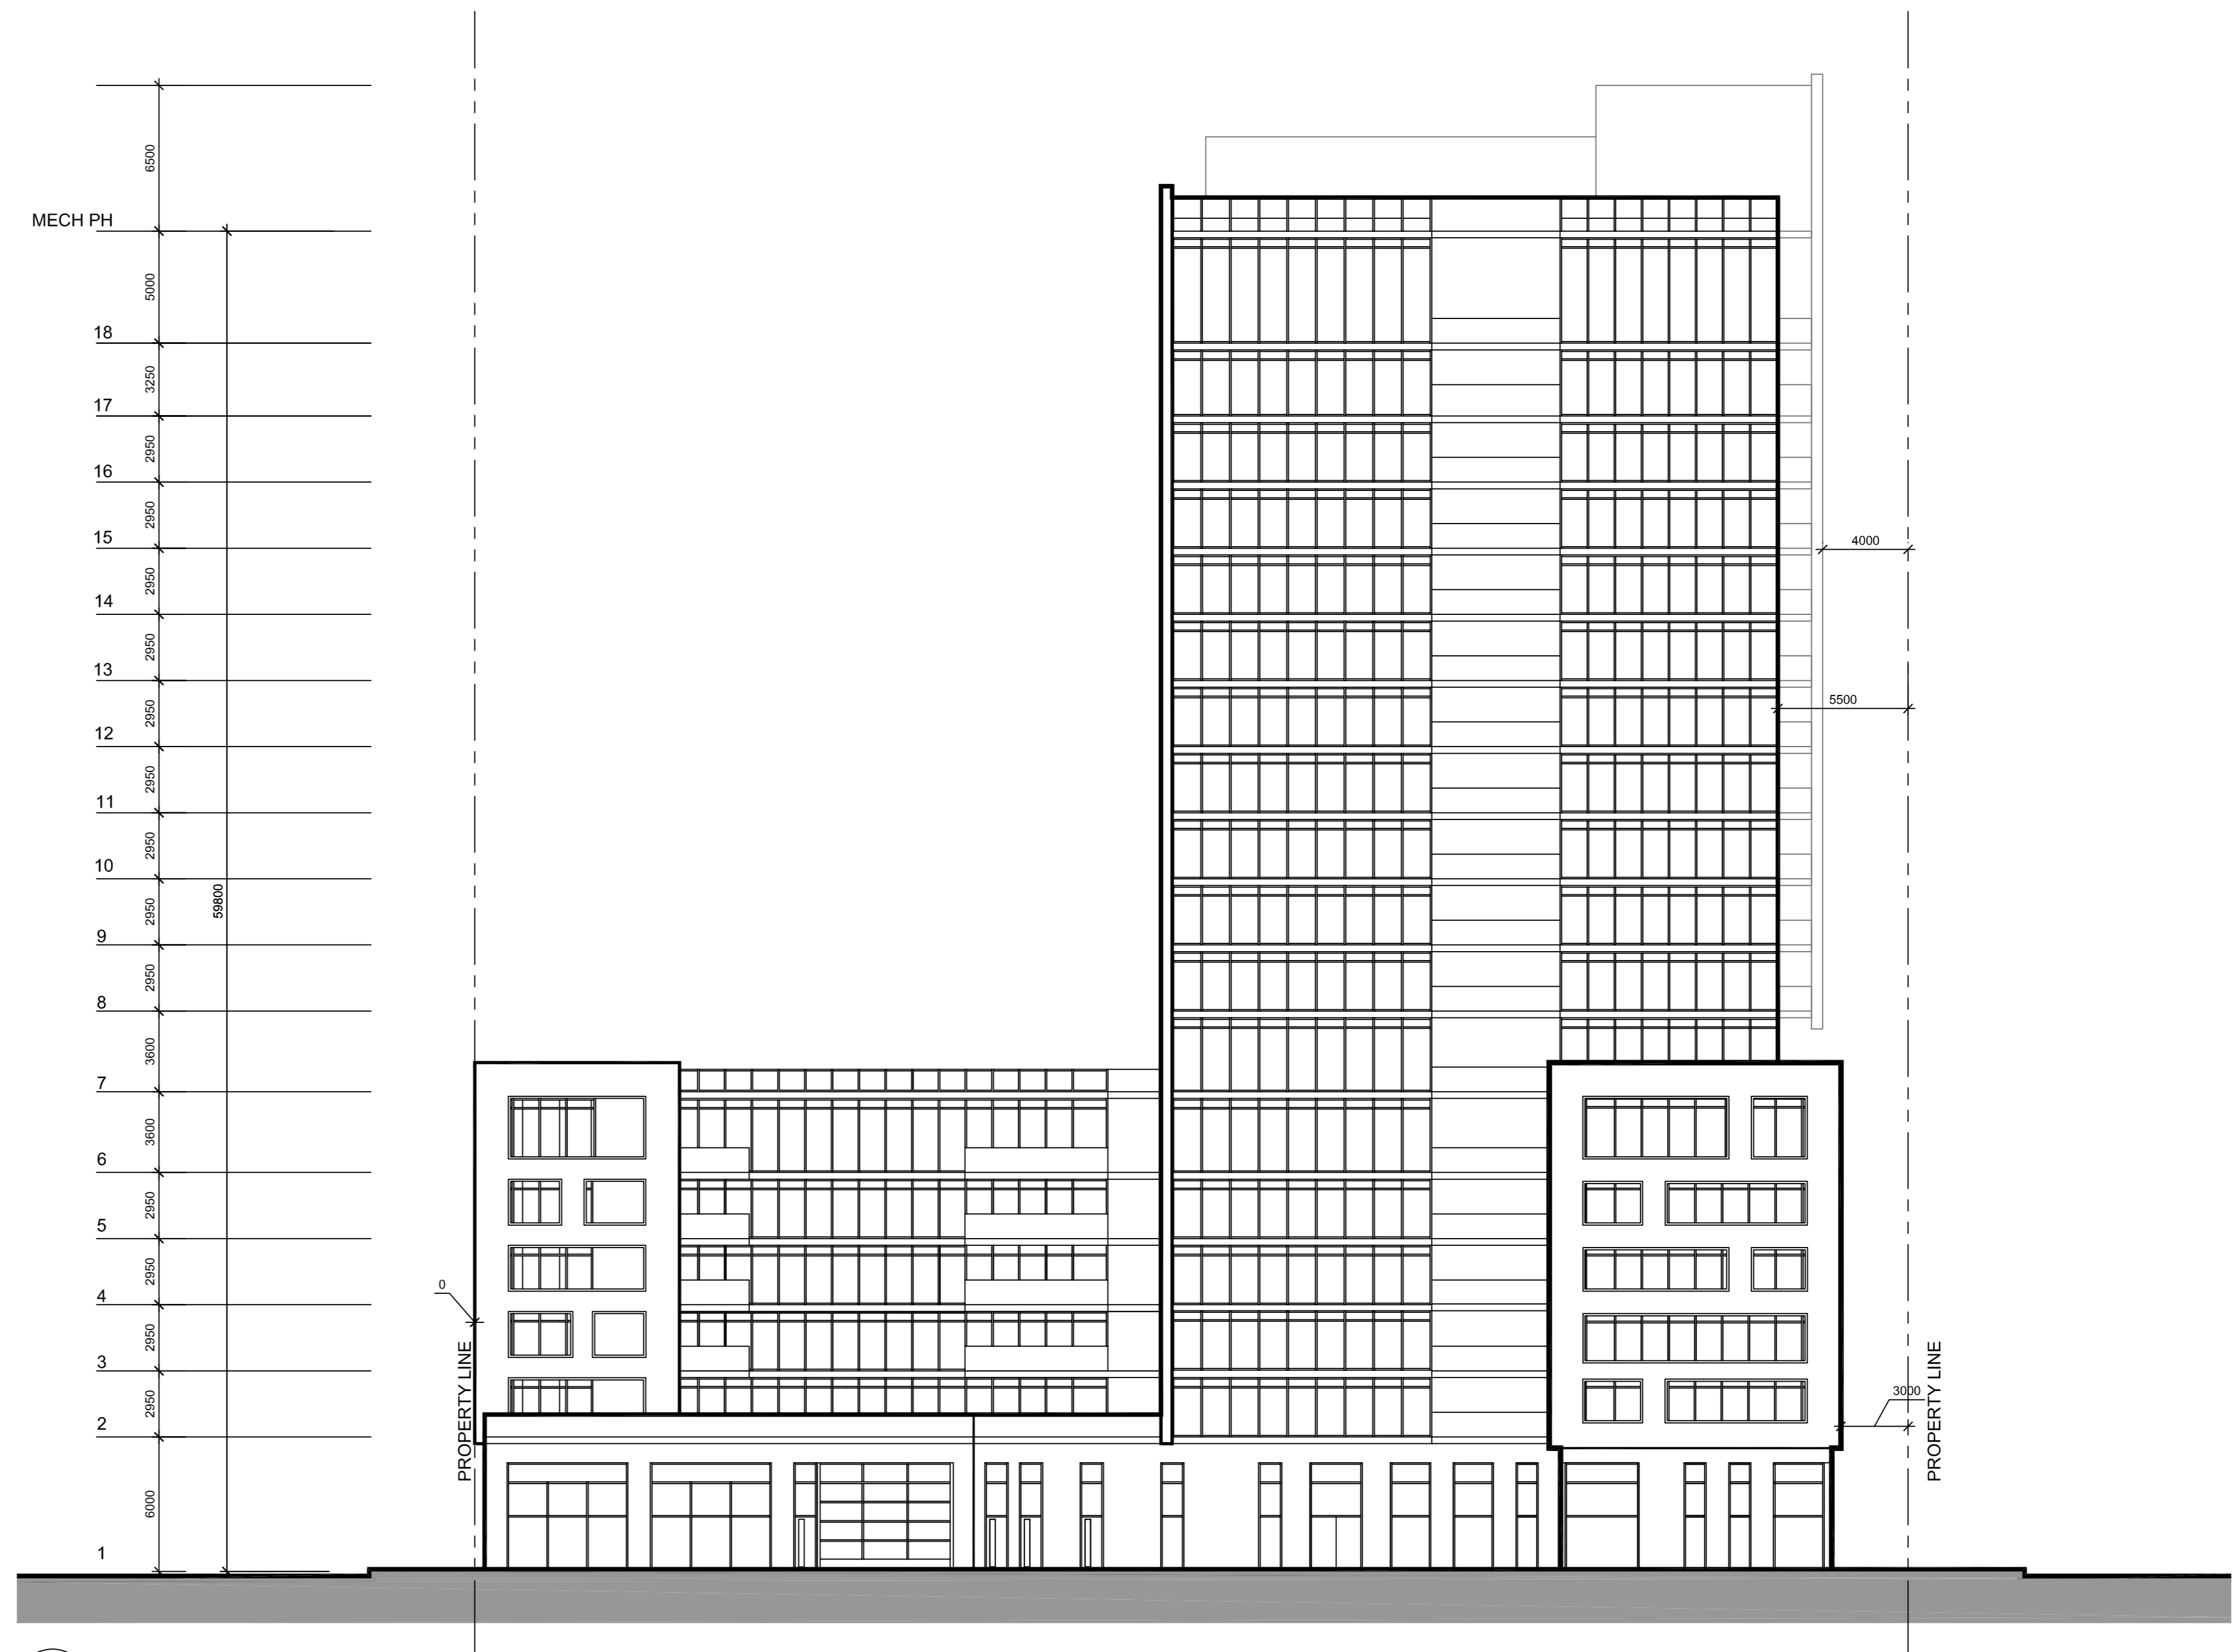




2 SOUTH ELEVATION
RZ-06 SCALE: 1:200

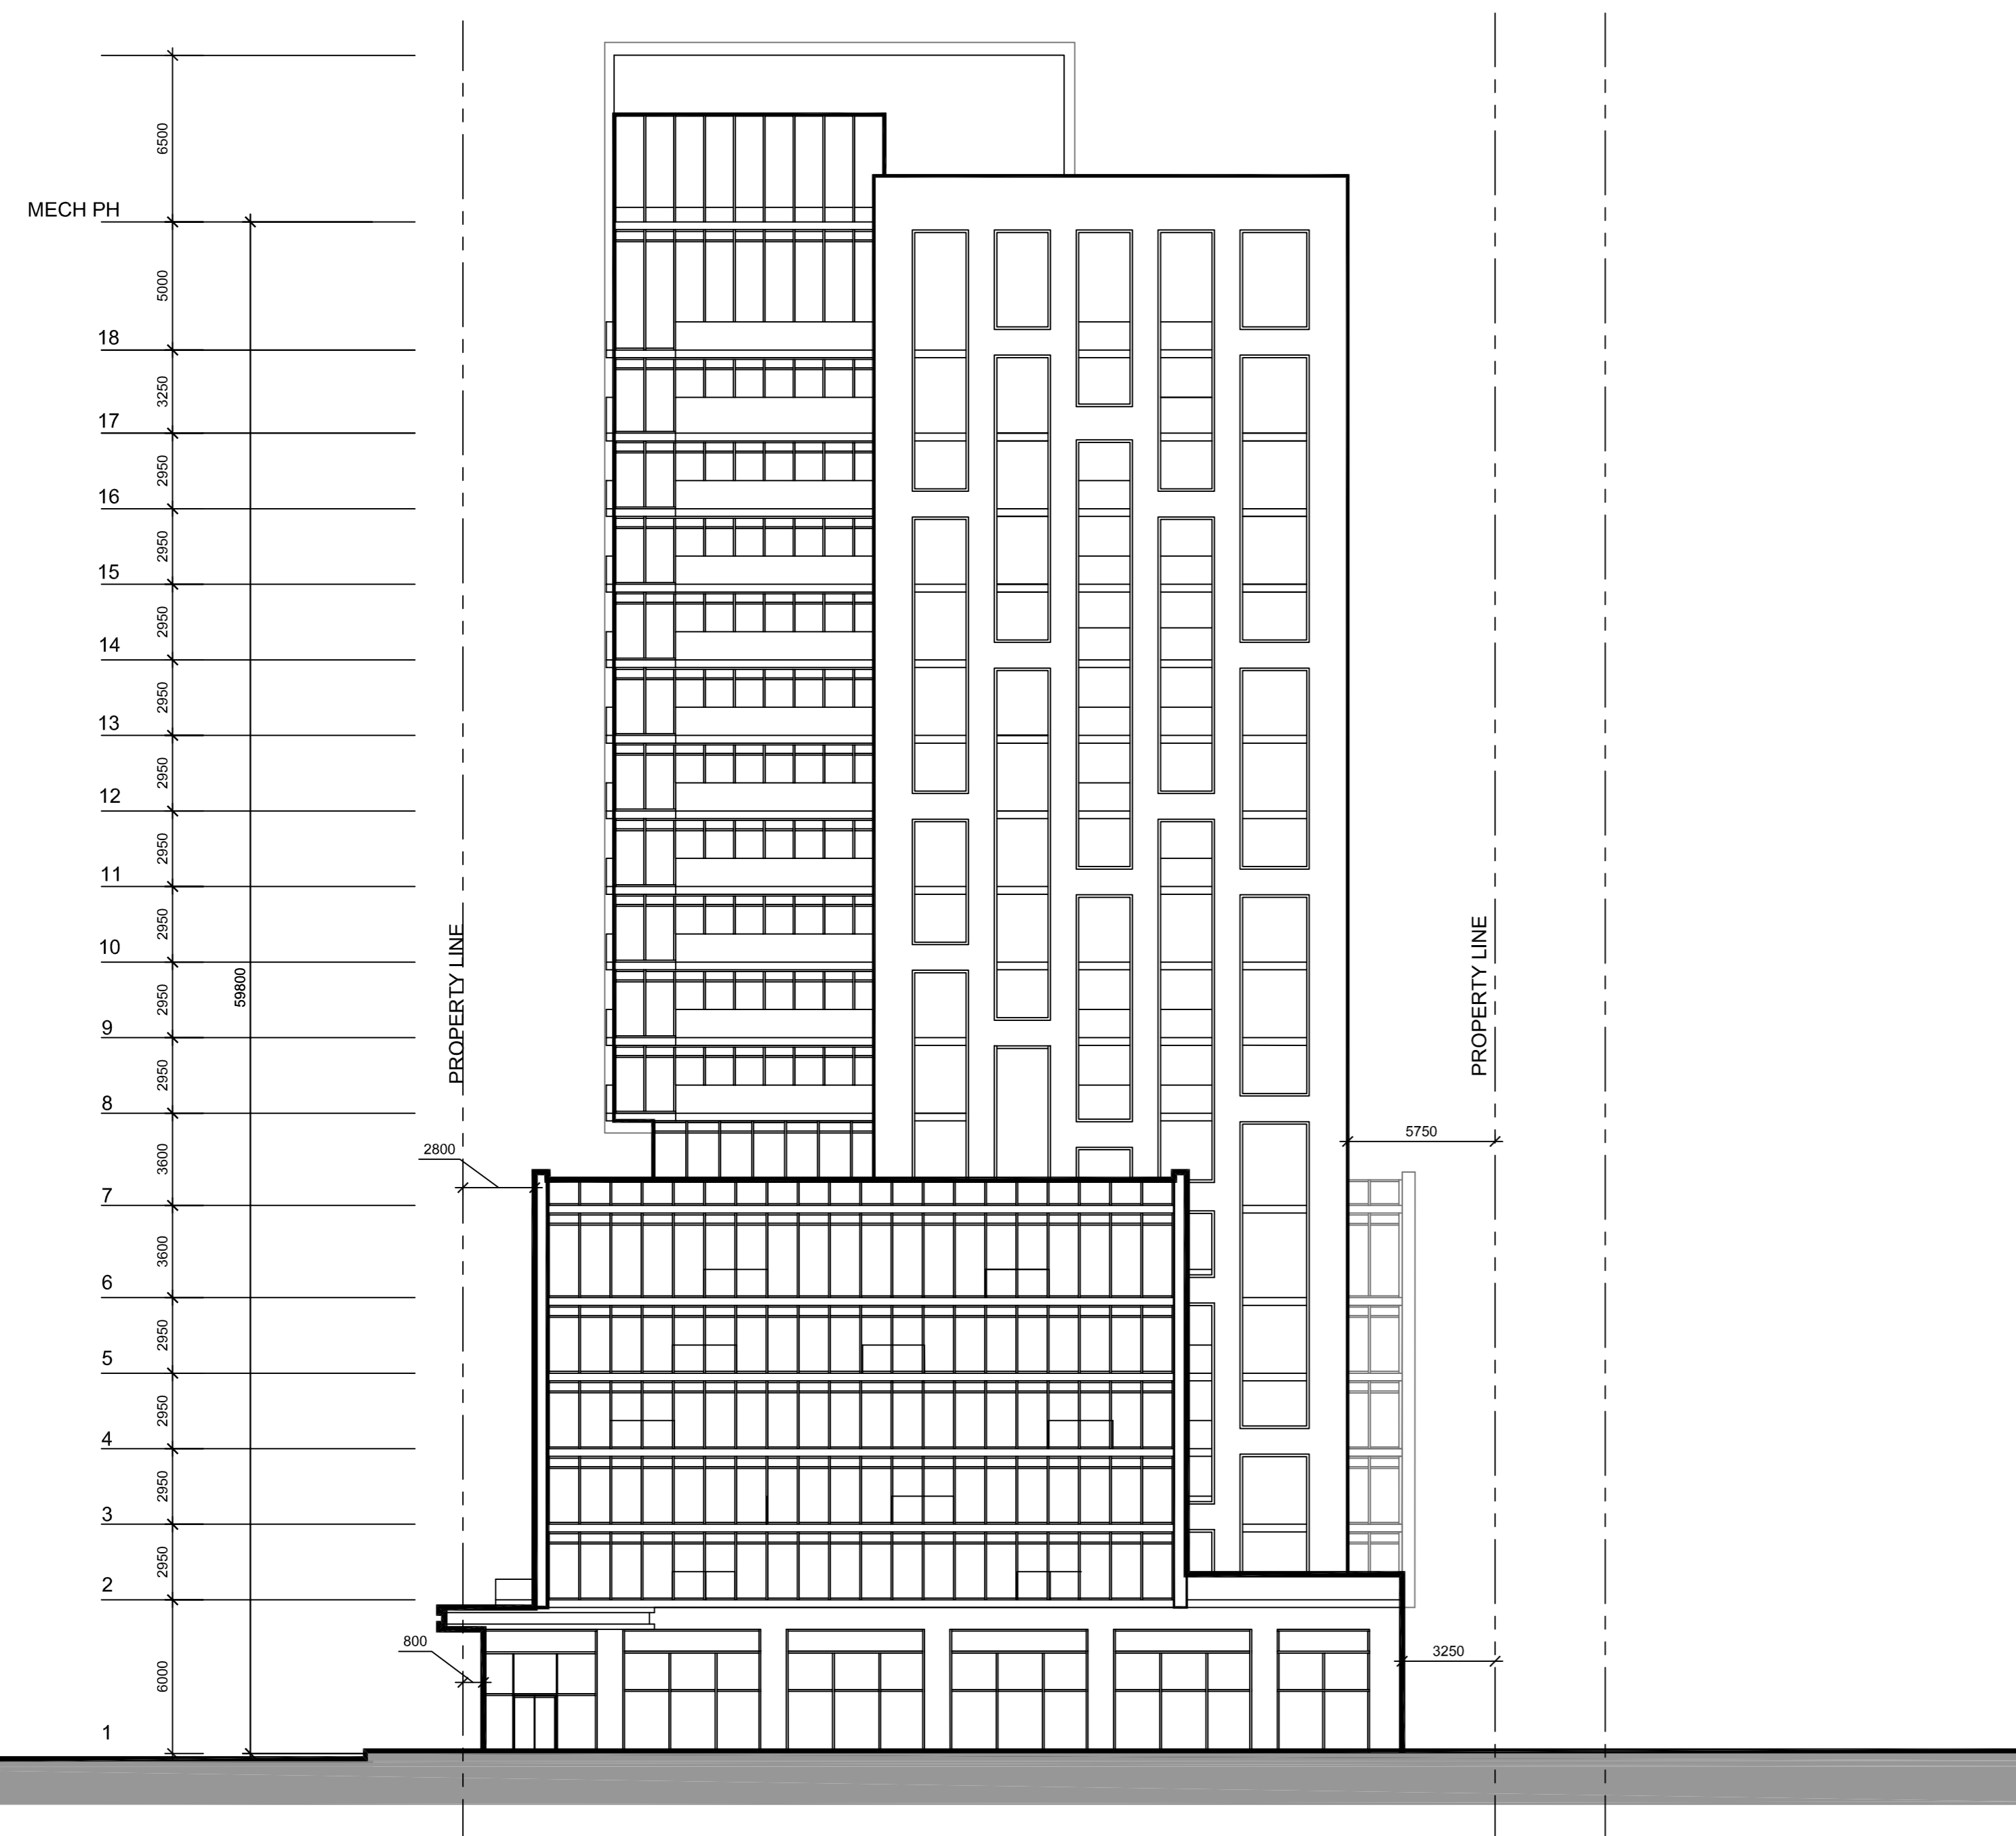

3 WEST ELEVATION
RZ-06 SCALE: 1:200

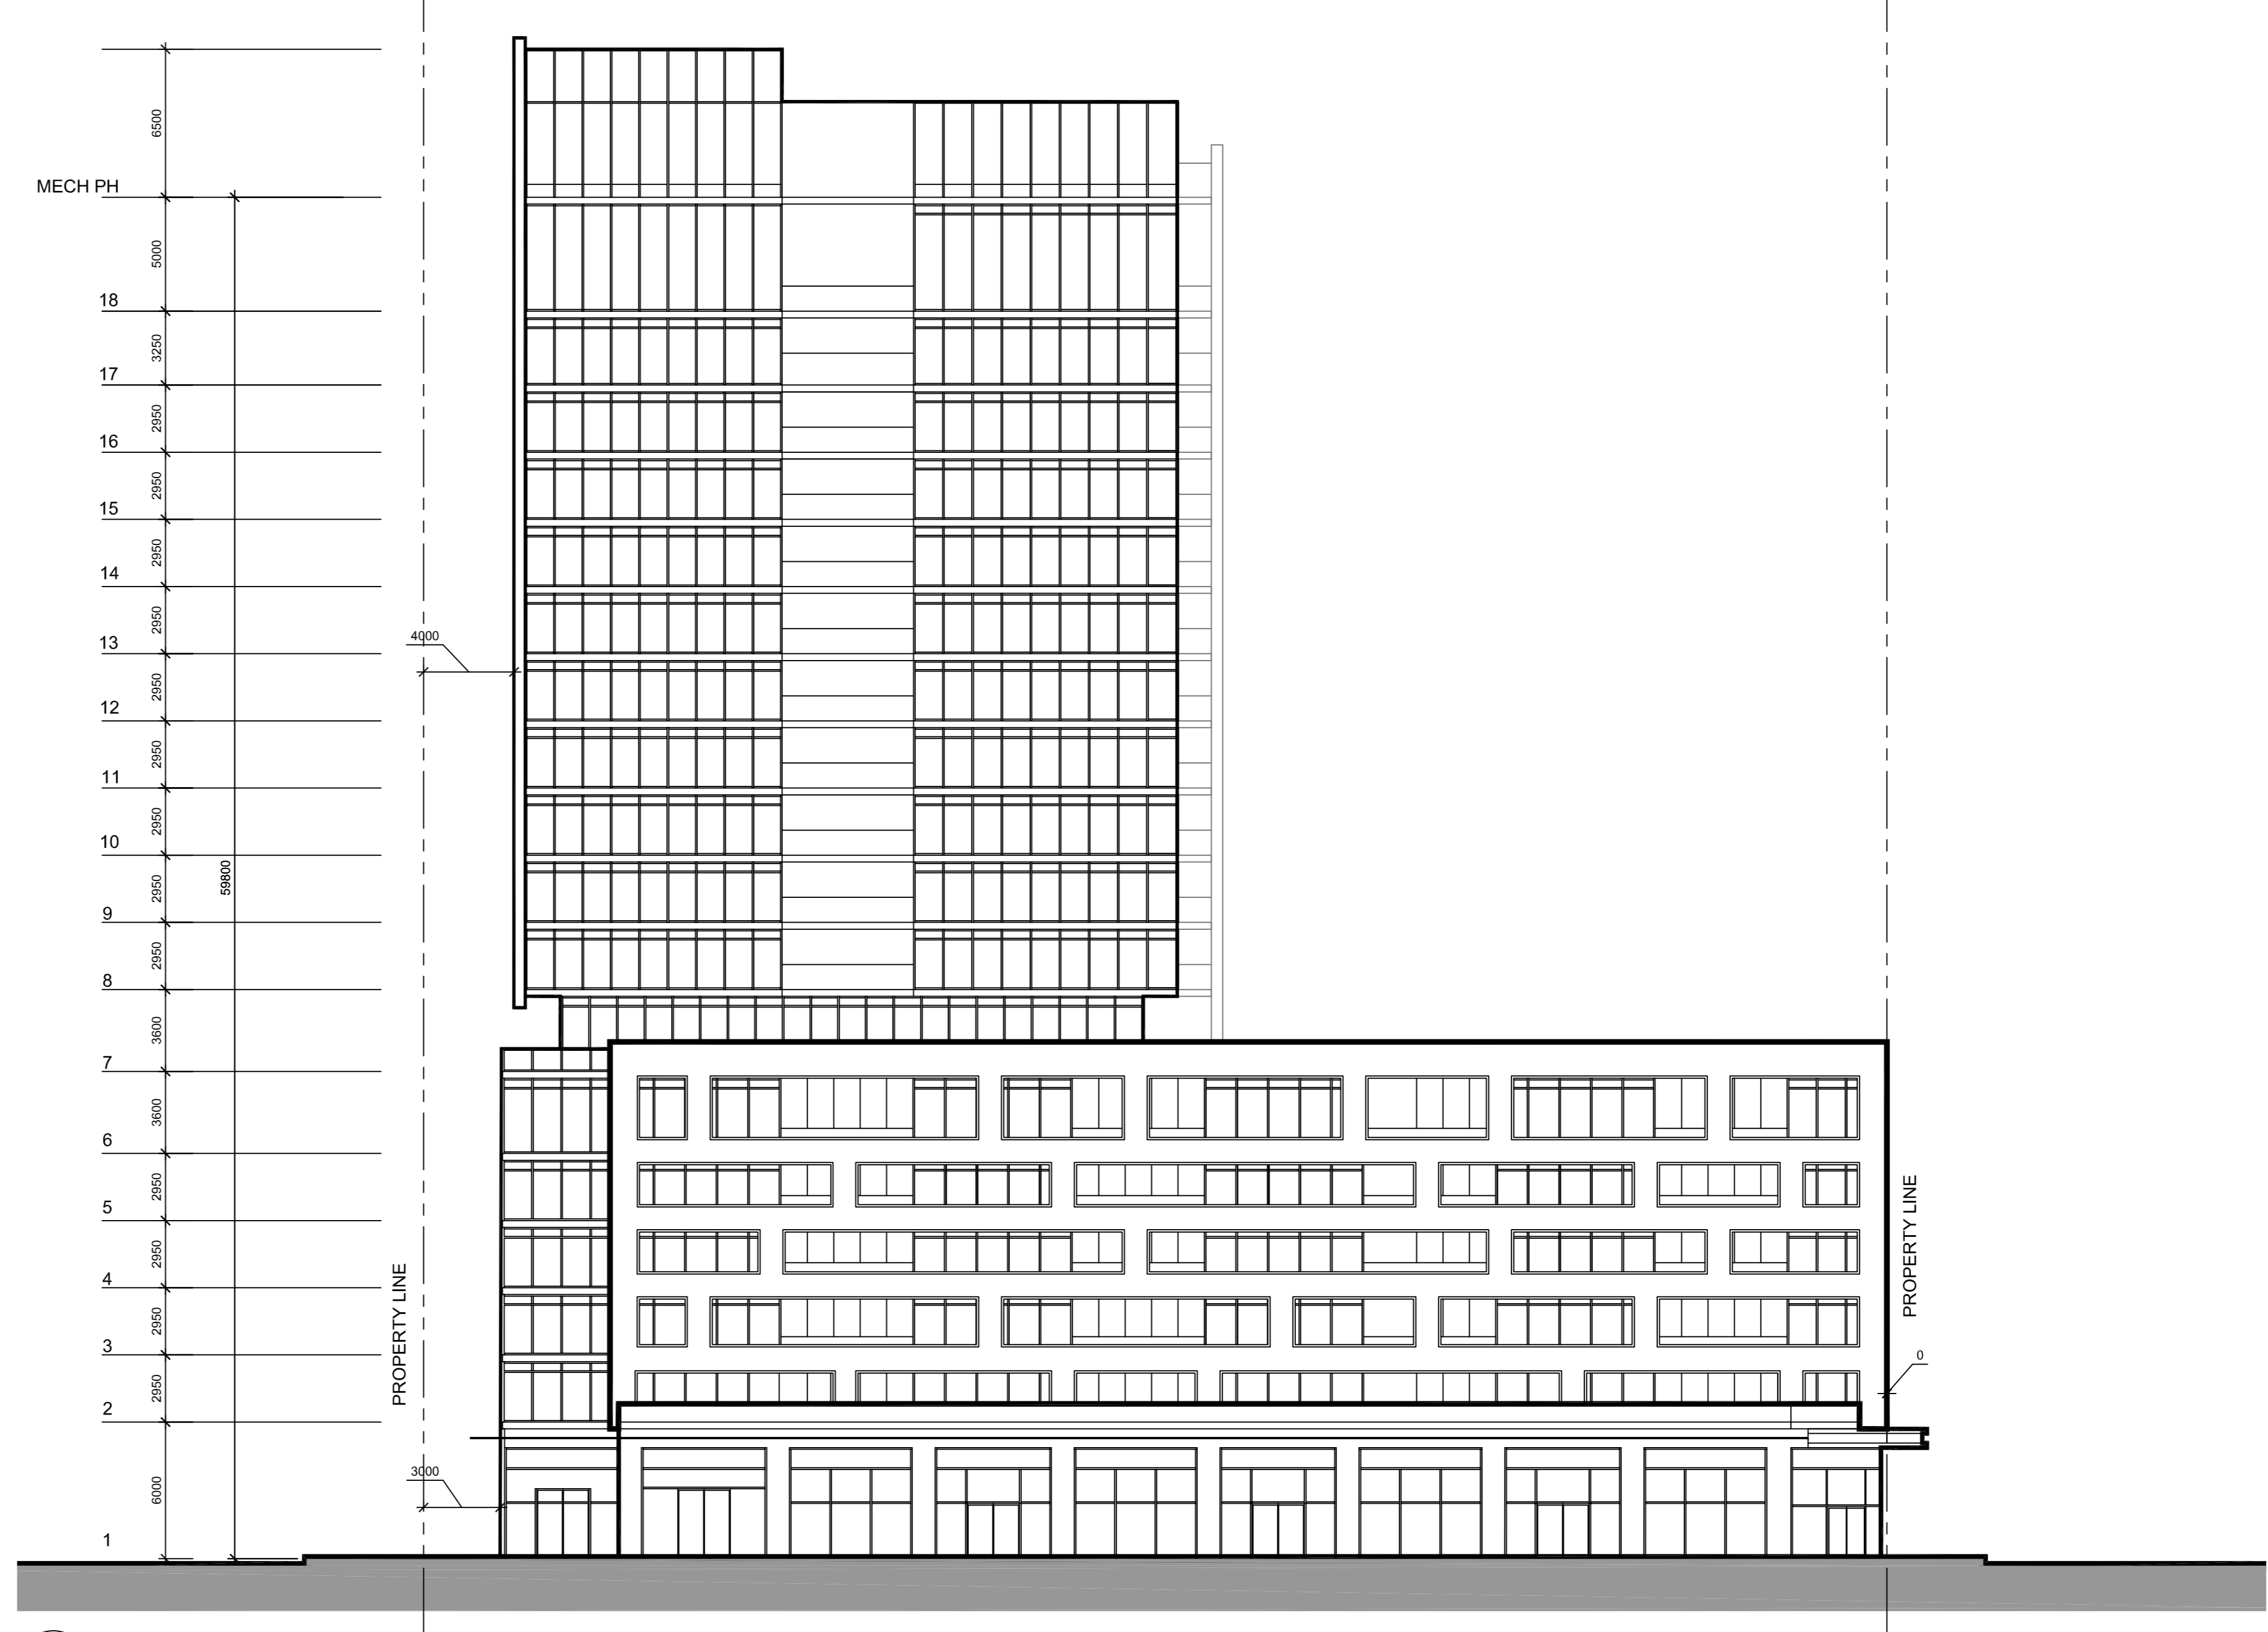

4 NORTH ELEVATION
RZ-06 SCALE: 1:200

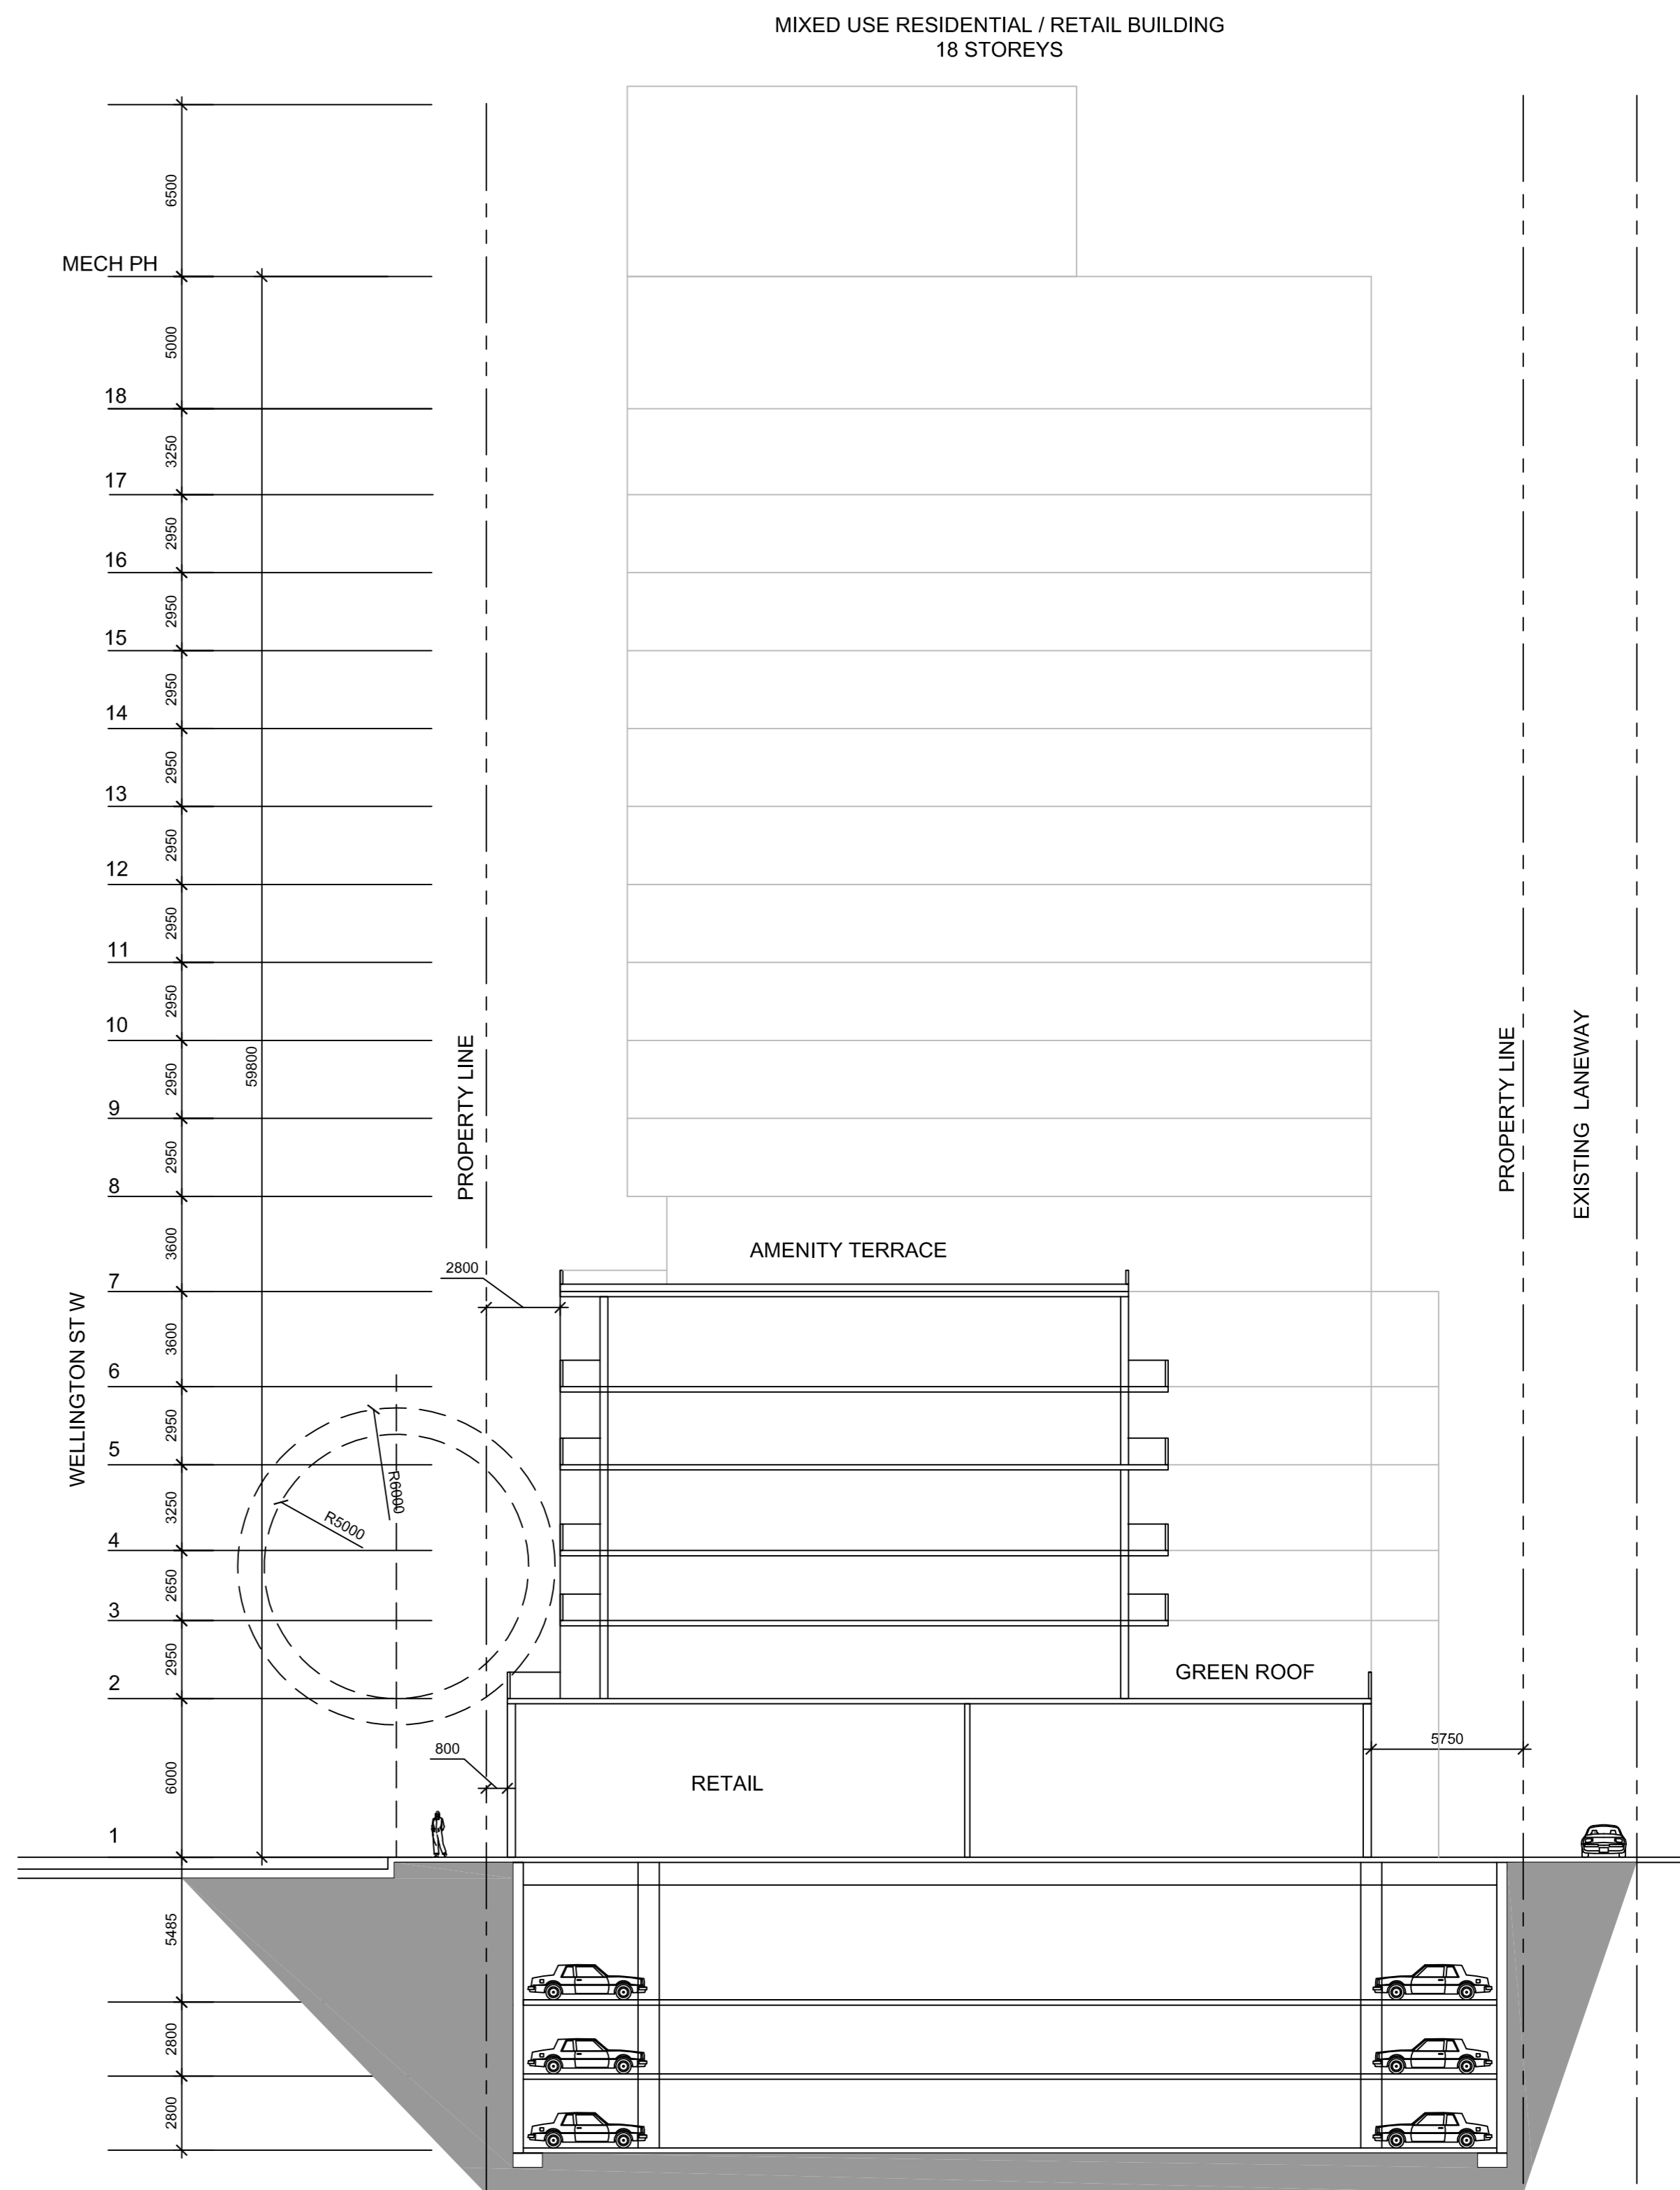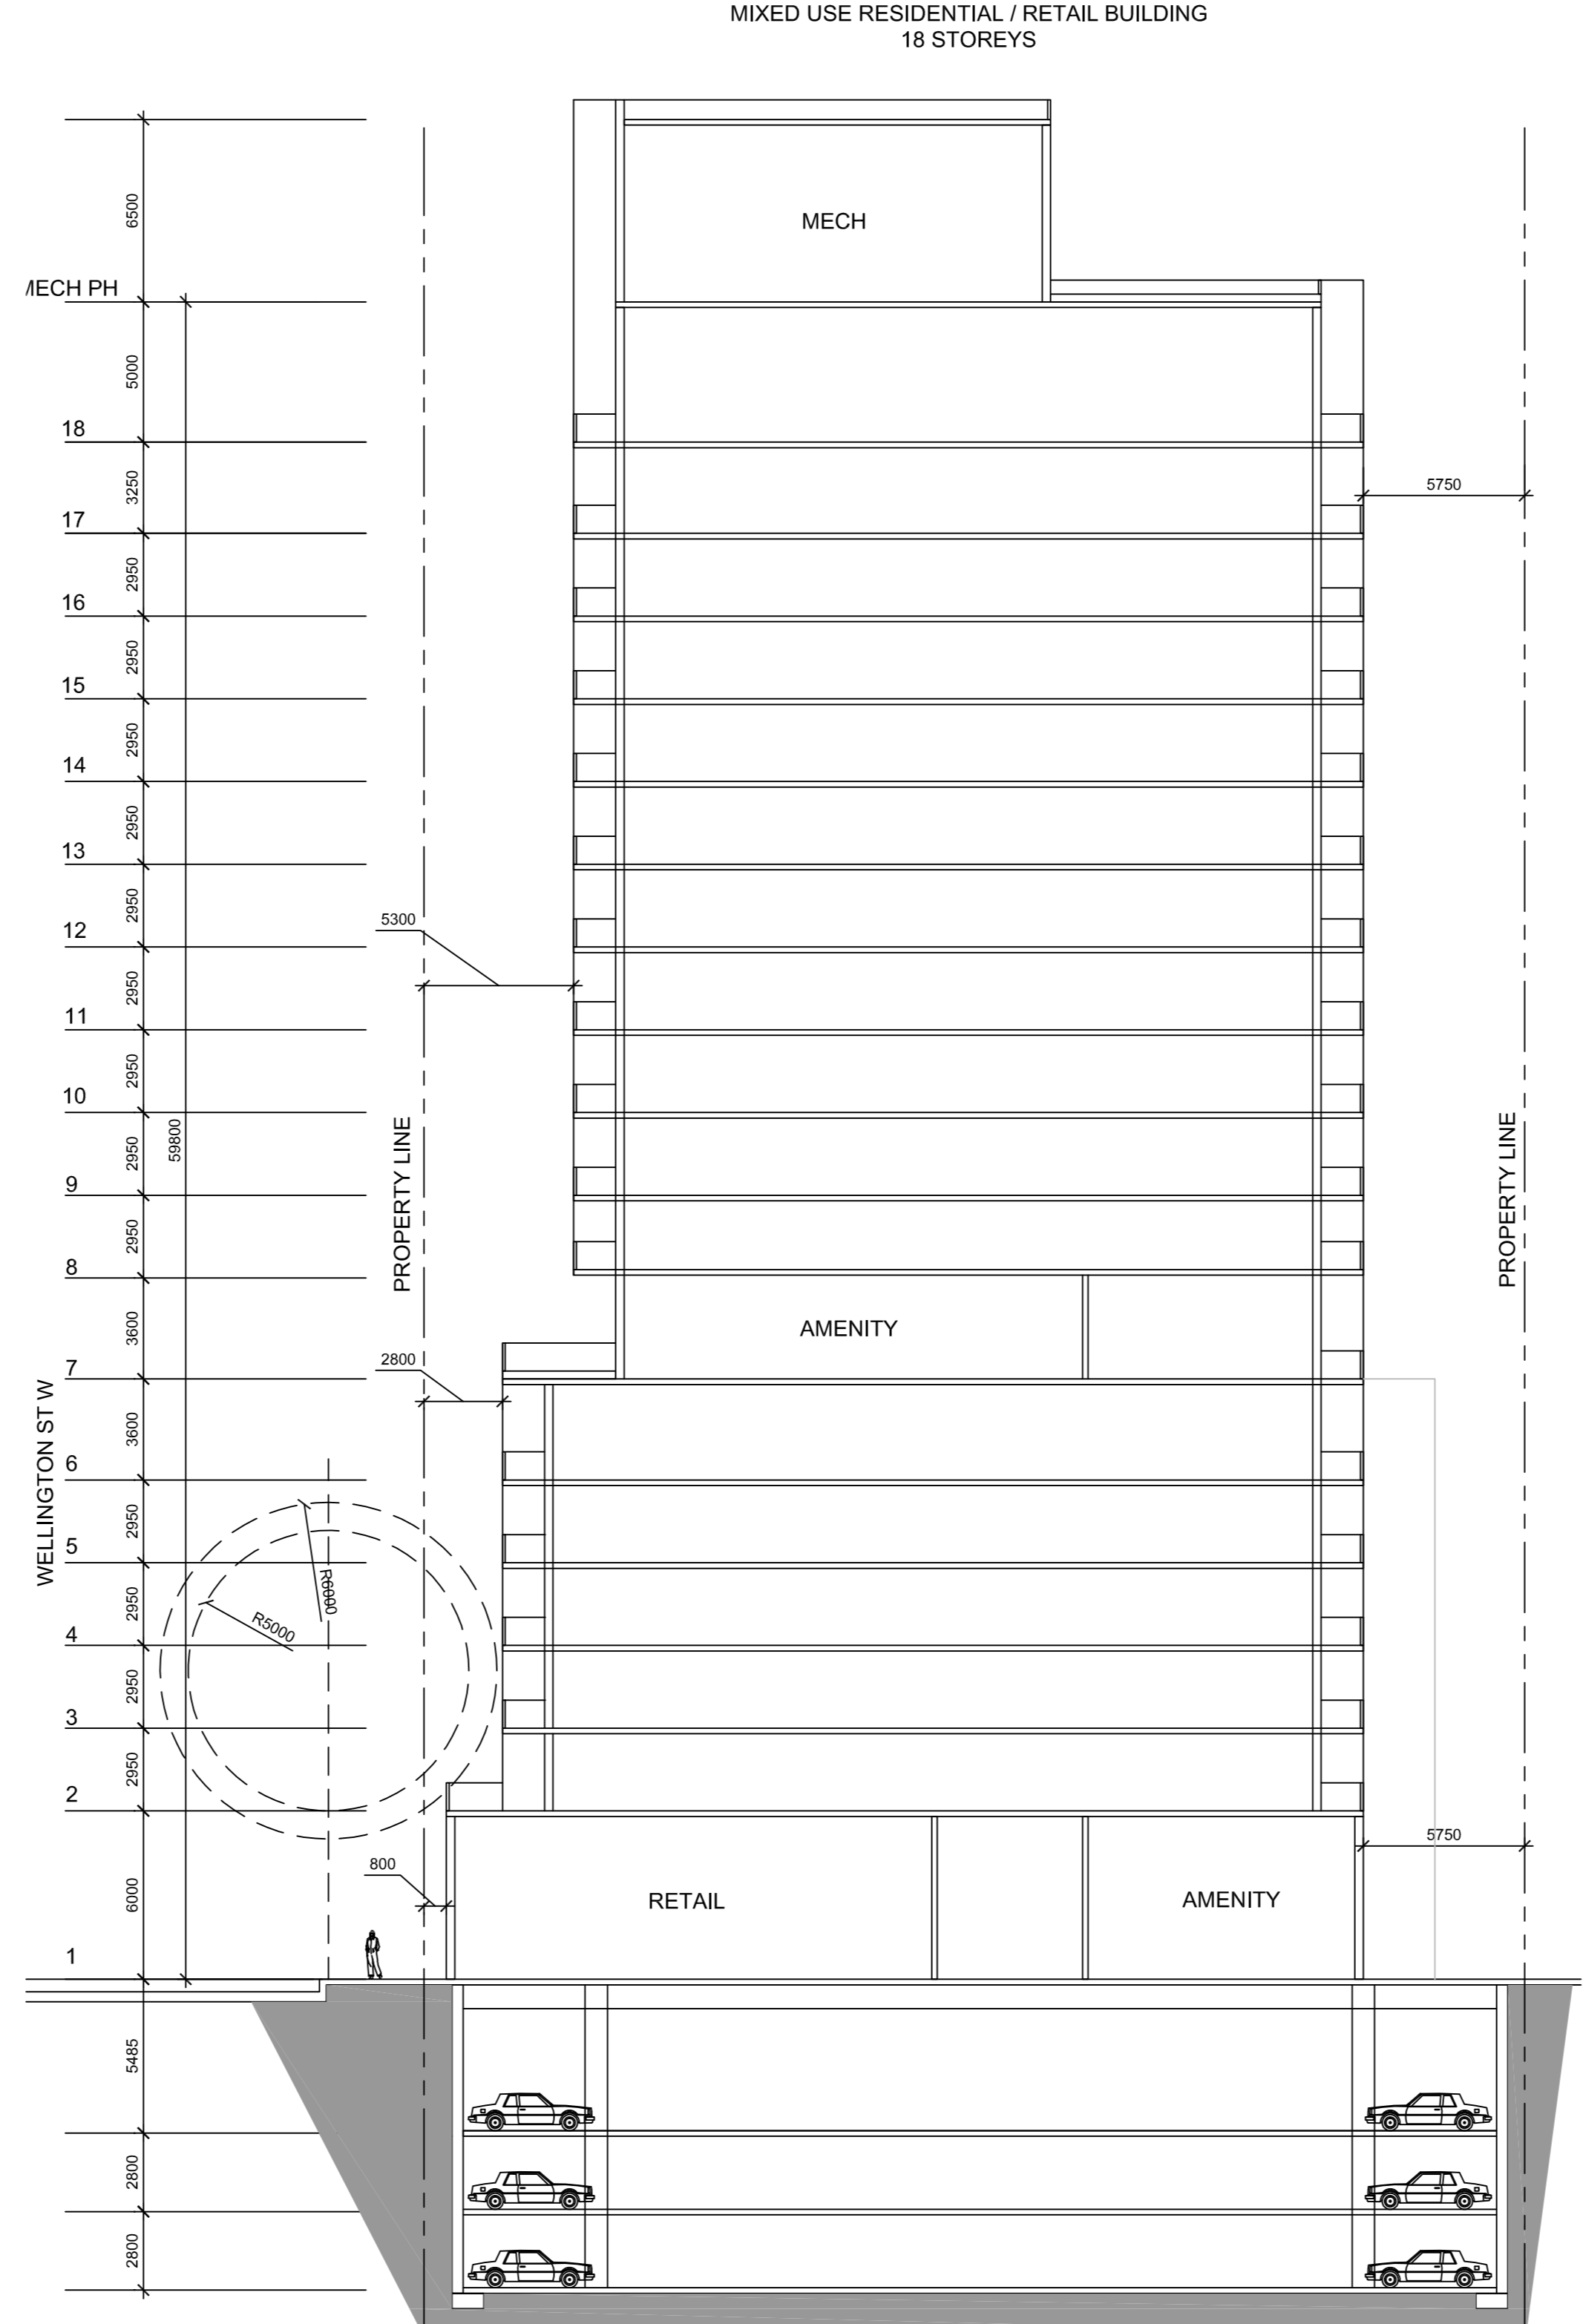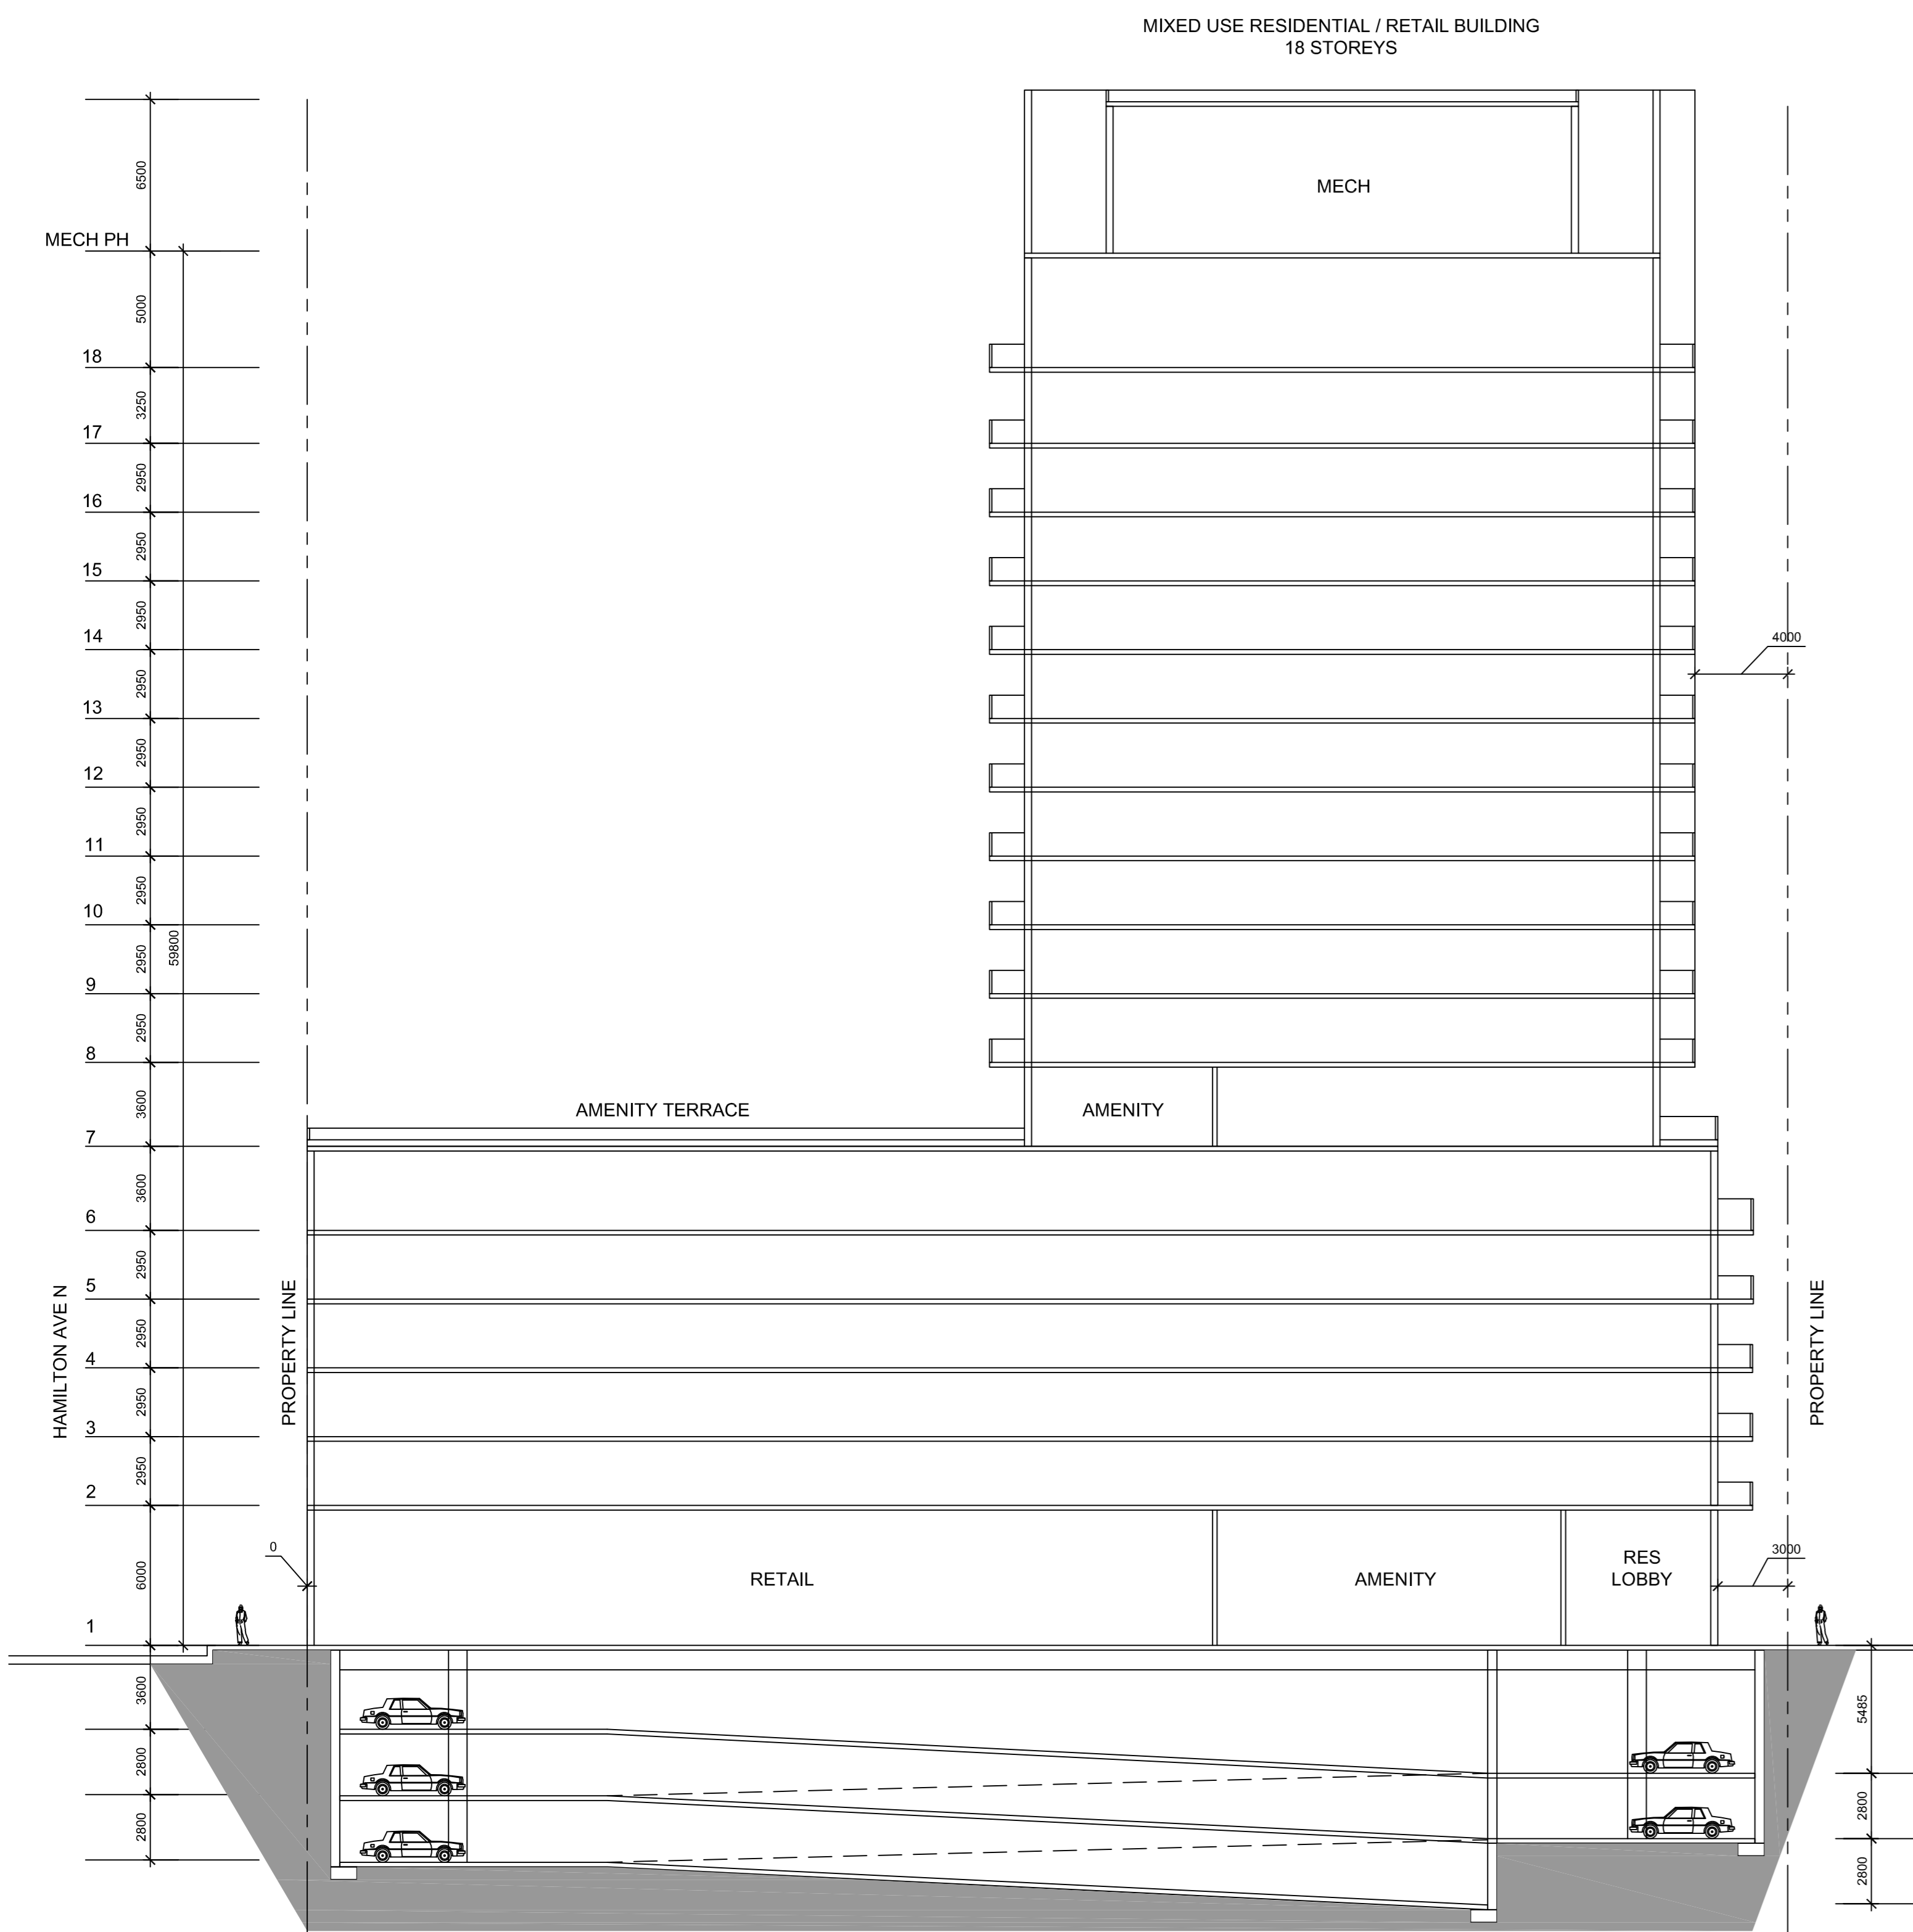

1 BUILDING SECTION A
RZ-07 SCALE: 1:200

2 BUILDING SECTION B
RZ-07 SCALE: 1:200

3 BUILDING SECTION C
RZ-07 SCALE: 1:200

METRIC
THIS DRAWING IS COPYRIGHTED AND MUST NOT BE USED, REPRODUCED, OR REVISED WITHOUT WRITTEN PERMISSION. ALL DIMENSIONS ARE IN MILLIMETERS UNLESS OTHERWISE NOTED. VERIFY DIMENSIONS. DO NOT SCALE THIS DRAWING. REPORT INCONSISTENCIES AND OMISSIONS TO THE CONSULTANT FOR CLARIFICATION BEFORE COMMENCING WITH THE WORK. DEVIATIONS FROM THE CONTRACT DOCUMENTS WITHOUT WRITTEN APPROVAL FROM THE CONSULTANT ARE SUBJECT TO CORRECTION AT THE CONTRACTOR'S EXPENSE.

CLIENT
WELLDALE LIMITED PARTNERSHIP
200-180 KENT STREET
OTTAWA, ON K1P 0B4
Tel: 613-230-7051

ARCHITECT
DIALOG
35 JOHN STREET #500
TORONTO, ON M5V 3G8
Tel: 416-595-0200

URBAN PLANNER
FOTENI
396 COOPER ST. SUITE 300
OTTAWA, ON K2P 2H7
Tel: 613-730-5709

LANDSCAPE ARCHITECT
DIALOG
35 JOHN STREET #500
TORONTO, ON M5V 3G8
Tel: 416-595-0200

ENVIRONMENTAL/GEOTECHNICAL
TERRAPEX ENVIRONMENTAL
25 GERRARD ROAD, UNIT 1
OTTAWA, ONTARIO K2E 8B3
Tel: (613) 745-6471

HERITAGE CONSULTANT
MTR
222 LAURIER AVENUE EAST, STUDIO 201
OTTAWA, ON K1N 6P2
Tel: 613-584-3233


CIVIL ENGINEER
DSEL
100 BEER ROAD, SUITE 103
OTTAWA, ONTARIO K2E 1E9
Tel: (613) 836-0856

TRAFFIC CONSULTANT
CGH TRANSPORTATION
13 MARSHALL AVE
OTTAWA, ON K2G 3Z1
Tel: (613) 667-0797

SURVEY
STANTEC
1331 CLYDE AVE, SUITE 400
OTTAWA, ON K2G 3Z4
Tel: (613) 722-4420

NOISE/WIND CONSULTANT
GRADIENT WIND
127 WALKER ROAD
OTTAWA, ONTARIO K0A 1L0
Tel: 613-838-9834

KEYPLAN

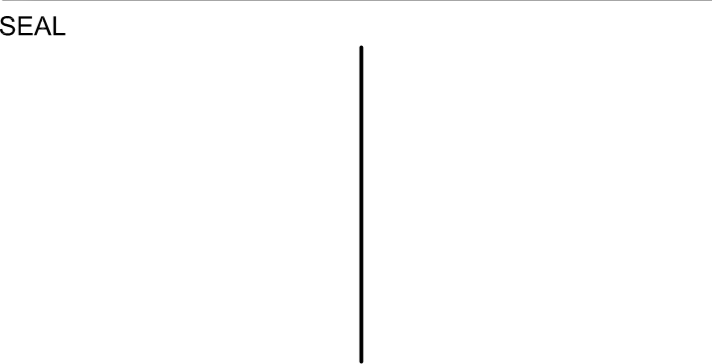

1186-1194 WELLINGTON ST W

OTTAWA, ON M5V 1G8
BUILDING SECTIONS

DRAWN: CHECKED:
PLOT DATE:

RZ-07

ISSUED FOR

1 2021-06-25 ISSUED FOR OPA/ZBLA



MARCH/SEPTEMBER 21 08:00



MARCH/SEPTEMBER 21 09:00



MARCH/SEPTEMBER 21 10:00



MARCH/SEPTEMBER 21 11:00



MARCH/SEPTEMBER 21 12:00



MARCH/SEPTEMBER 21 13:00



MARCH/SEPTEMBER 21 14:00



MARCH/SEPTEMBER 21 15:00



MARCH/SEPTEMBER 21 16:00



MARCH/SEPTEMBER 21 17:00



MARCH/SEPTEMBER 21 18:00

1 SHADOW STUDY MARCH/SEPTEMBER
RZ-08 SCALE: NTS

METRIC

THIS DRAWING IS COPYRIGHTED AND MUST NOT BE USED, REPRODUCED, OR REVISED WITHOUT WRITTEN PERMISSION. ALL DIMENSIONS ARE IN MILLIMETERS UNLESS OTHERWISE NOTED. VERIFY DIMENSIONS. DO NOT SCALE THIS DRAWING. REPORT INCONSISTENCIES AND OMISSIONS TO THE CONSULTANT FOR CLARIFICATION BEFORE COMMENCING WITH THE WORK. DEVIATIONS FROM THE CONTRACT DOCUMENTS WITHOUT WRITTEN APPROVAL FROM THE CONSULTANT ARE SUBJECT TO CORRECTION AT THE CONTRACTOR'S EXPENSE.

CLIENT

WELLDALE LIMITED PARTNERSHIP
200-180 KENT STREET
OTTAWA, ON K1P 0B8
Tel: 613-230-7051

ARCHITECT

DIALOG
35 JOHN STREET #600
TORONTO, ON M5V 3G8
Tel: 416-966-0200

URBAN PLANNER

FOTENI
396 COOPER ST. SUITE 300
OTTAWA, ON K2P 2H7
Tel: 613-730-5709

LANDSCAPE ARCHITECT

DIALOG
35 JOHN STREET #600
TORONTO, ON M5V 3G8
Tel: 416-966-0200

ENVIRONMENTAL/GEOTECHNICAL

TERRAPEX ENVIRONMENTAL
20 GERRARD ROAD, UNIT 1
OTTAWA, ONTARIO K2E 8B3
Tel: (613) 745-6471

HERITAGE CONSULTANT

MTM
222 LAURIER AVENUE EAST, STUDIO 201
OTTAWA, ON K1N 6P2
Tel: 613-584-2323

CIVIL ENGINEER

DSEL
100 BEER ROAD, SUITE 103
OTTAWA, ONTARIO K2S 1E9
Tel: (613) 836-0856

TRAFFIC CONSULTANT

CGH TRANSPORTATION
13 MARSHALL AVE.
OTTAWA, ON K2G 3Z1
Tel: (613) 607-0797

SURVEY

STANTEC
1331 CLYDE AVE. SUITE 400
OTTAWA, ON K2C 3E4
Tel: (613) 722-4420

NOISE/WIND CONSULTANT

GRADIENT WIND
127 WALKER ROAD
OTTAWA, ONTARIO K0A 1L0
Tel: 613-808-9934

KEYPLAN

SEAL

1186-1194
WELLINGTON ST W

OTTAWA, ON M5V 1G8

SHADOW STUDY
MARCH/SEPTEMBER

DRAWN: CHECKED:

RZ-08

ISSUED FOR

1 2021-06-25 ISSUED FOR OPA/ZBLA



JUNE 21 08:00



JUNE 21 09:00



JUNE 21 10:00



JUNE 21 11:00



JUNE 21 12:00



JUNE 21 13:00



JUNE 21 14:00



JUNE 21 15:00



JUNE 21 16:00



JUNE 21 17:00



JUNE 21 18:00



JUNE 21 19:00



JUNE 21 20:00

METRIC

THIS DRAWING IS COPYRIGHTED AND MUST NOT BE USED, REPRODUCED, OR REVISED WITHOUT WRITTEN PERMISSION. ALL DIMENSIONS ARE IN MILLIMETERS UNLESS OTHERWISE NOTED. VERIFY DIMENSIONS. DO NOT SCALE THIS DRAWING. REPORT INCONSISTENCIES AND OMISSIONS TO THE CONSULTANT FOR CLARIFICATION BEFORE COMMENCING WITH THE WORK. DEVIATIONS FROM THE CONTRACT DOCUMENTS WITHOUT WRITTEN APPROVAL FROM THE CONSULTANT ARE SUBJECT TO CORRECTION AT THE CONTRACTOR'S EXPENSE.

CLIENT

WELLDALE LIMITED PARTNERSHIP
200-180 KENT STREET
OTTAWA, ON K1P 0B8
Tel: 613-233-7051

ARCHITECT

DIALOG
35 JOHN STREET #600
TORONTO, ON M5V 3G8
Tel: 416-595-0200

URBAN PLANNER

FOTENI
396 COOPER ST, SUITE 300
OTTAWA, ON K2P 2H7
Tel: 613-730-5709

LANDSCAPE ARCHITECT

DIALOG
35 JOHN STREET #600
TORONTO, ON M5V 3G8
Tel: 416-595-0200

ENVIRONMENTAL/GEOTECHNICAL

TERRAPEX ENVIRONMENTAL
25 GERRARD ROAD, UNIT 1
OTTAWA, ONTARIO K2E 8B3
Tel: (613) 745-6471

HERITAGE CONSULTANT

MTM
222 LAURIER AVENUE EAST, STUDIO 201
OTTAWA, ON K1N 6P2
Tel: 613-584-2323

CIVIL ENGINEER

DSEL
100 BEER ROAD, SUITE 103
OTTAWA, ONTARIO K2E 1E9
Tel: (613) 836-0856

TRAFFIC CONSULTANT

CGH TRANSPORTATION
13 MARSHALL AVE
OTTAWA, ON K2G 3Z1
Tel: (613) 607-0797

SURVEY

STANTEC
1331 CLYDE AVE, SUITE 400
OTTAWA, ON K2G 3G4
Tel: (613) 722-4420

NOISE/WIND CONSULTANT

GRADIENT WIND
57 WALGREEN ROAD
OTTAWA, ONTARIO K0A 1L0
Tel: 613-838-9934

KEYPLAN

SEAL

1186-1194
WELLINGTON ST W

OTTAWA, ON M5V 1G8

SHADOW STUDY
JUNE

DRAWN: CHECKED:

RZ-09

ON10020-WELLINGTON

ISSUED FOR

1 2021-06-25 ISSUED FOR OPA/ZBLA



DECEMBER 21 09:00



DECEMBER 21 10:00



DECEMBER 21 11:00



DECEMBER 21 12:00



DECEMBER 21 13:00



DECEMBER 21 14:00



DECEMBER 21 15:00

METRIC

THIS DRAWING IS COPYRIGHTED AND MUST NOT BE USED, REPRODUCED, OR REVISED WITHOUT WRITTEN PERMISSION. ALL DIMENSIONS ARE IN MILLIMETERS UNLESS OTHERWISE NOTED. VERIFY DIMENSIONS. DO NOT SCALE THIS DRAWING. REPORT INCONSISTENCIES AND OMISSIONS TO THE CONSULTANT FOR CLARIFICATION BEFORE COMMENCING WITH THE WORK. DEVIATIONS FROM THE CONTRACT DOCUMENTS WITHOUT WRITTEN APPROVAL FROM THE CONSULTANT ARE SUBJECT TO CORRECTION AT THE CONTRACTOR'S EXPENSE.

CLIENT

WELLDALE LIMITED PARTNERSHIP
200-180 KENT STREET
OTTAWA, ON K1P 0B8
Tel: 613-230-7051

ARCHITECT

DIALOG
35 JOHN STREET #500
TORONTO, ON M5V 3G8
Tel: 416-595-0200

URBAN PLANNER

FOTENI
396 COOPER ST. SUITE 300
OTTAWA, ON K2P 2H7
Tel: 613-730-5709

LANDSCAPE ARCHITECT

DIALOG
35 JOHN STREET #500
TORONTO, ON M5V 3G8
Tel: 416-595-0200

ENVIRONMENTAL/GEOTECHNICAL

TERRAPEX ENVIRONMENTAL
20 GERRARD ROAD, UNIT 1
OTTAWA, ONTARIO K2E 8B1
Tel: (613) 745-6471

HERITAGE CONSULTANT

MTRM
222 LAURIER AVENUE EAST, STUDIO 201
OTTAWA, ON K1N 6P2
Tel: 613-584-2323

CIVIL ENGINEER

DISEL
100 BEECH ROAD, SUITE 103
OTTAWA, ONTARIO K2E 1E9
Tel: (613) 836-0856

TRAFFIC CONSULTANT

CGH TRANSPORTATION
13 MARSHALL AVE
OTTAWA, ON K2G 3Z1
Tel: (613) 667-0797

SURVEY

STANTEC
1331 CLYDE AVE, SUITE 400
OTTAWA, ON K2C 3E4
Tel: (613) 722-4420

NOISE/WIND CONSULTANT

GRADIENT WIND
57 WALGREEN ROAD
OTTAWA, ONTARIO K0A 1L0
Tel: 613-808-8834

KEYPLAN

SEAL

1186-1194
WELLINGTON ST W

OTTAWA, ON M5V 1G8

SHADOW STUDY
DECEMBER

DRAWN: CHECKED:
PLOT DATE:

RZ-10

ON100020-WELLINGTON