

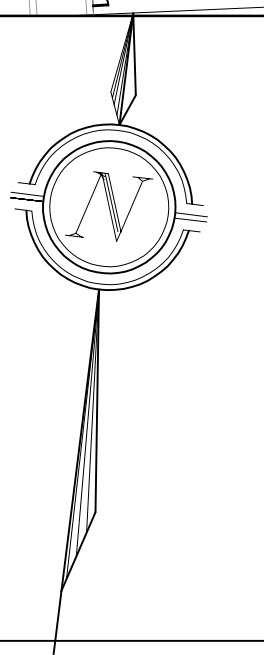


70 & 80 WOODRIDGE CRES.
bbb architects Ottawa Inc.



SITE PLAN
SCALE: 1:400

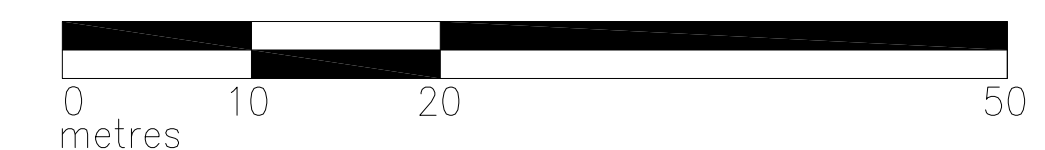


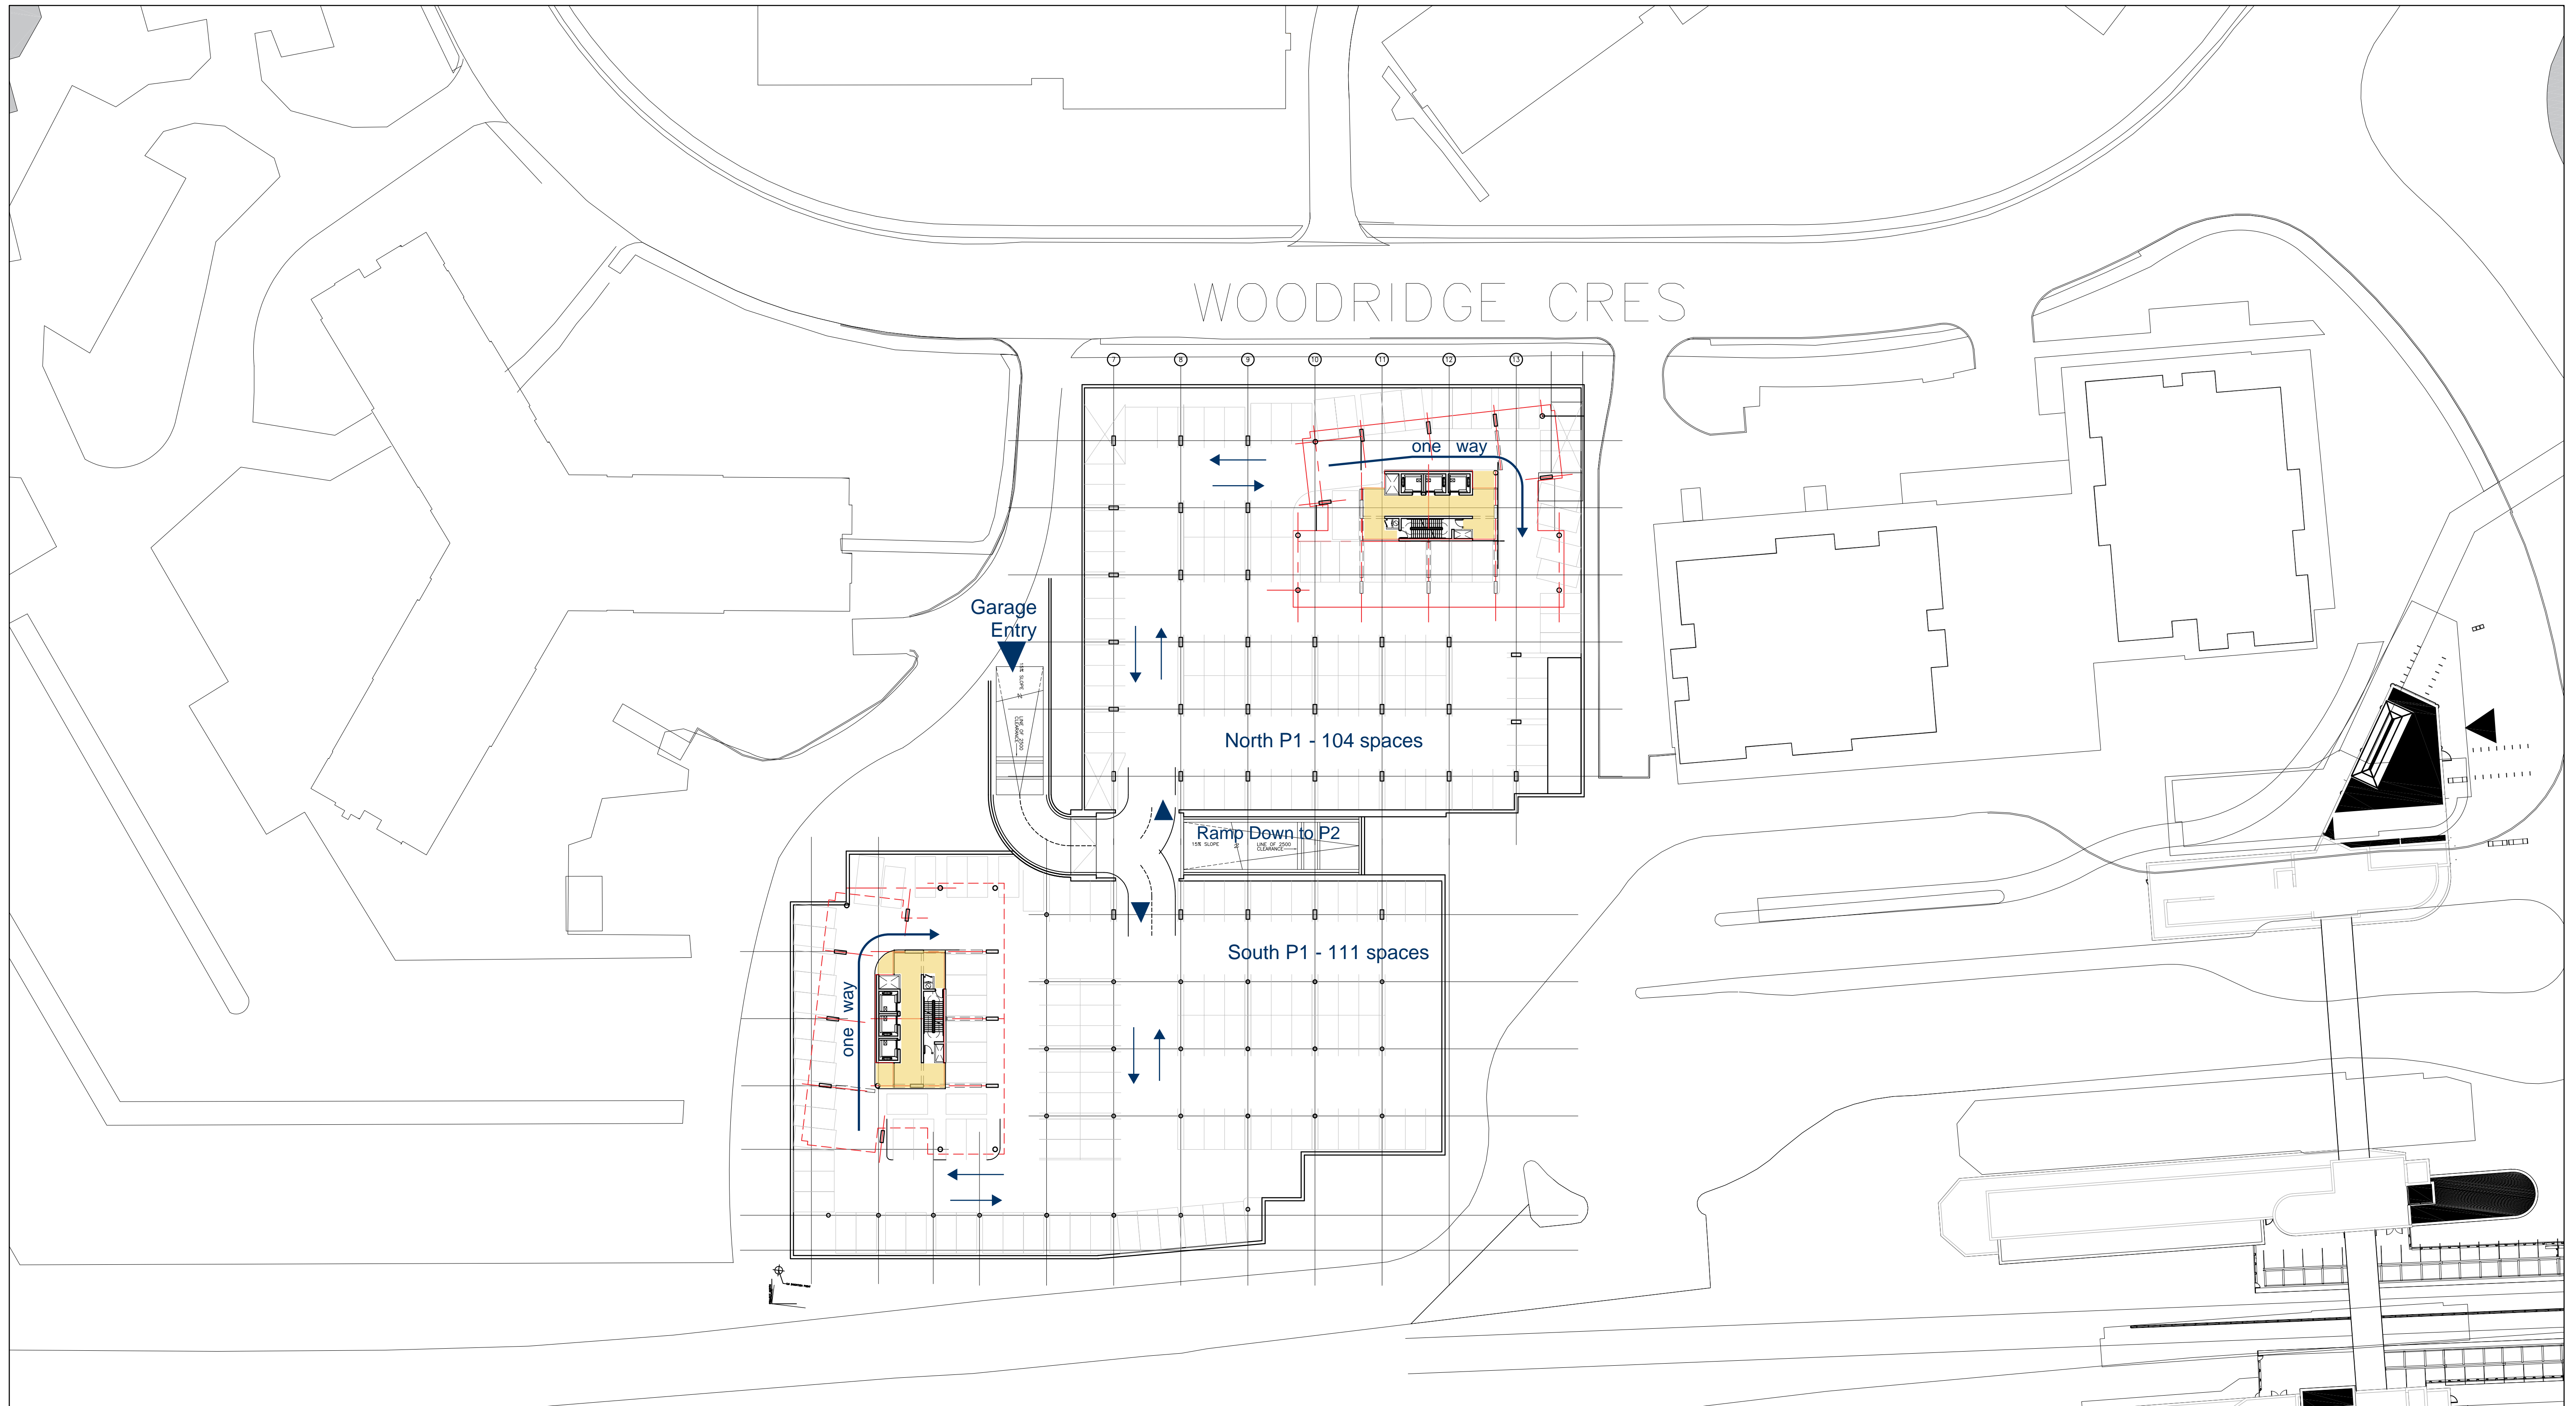

70 & 80 WOODRIDGE CRES.

bbb architects Ottawa Inc.

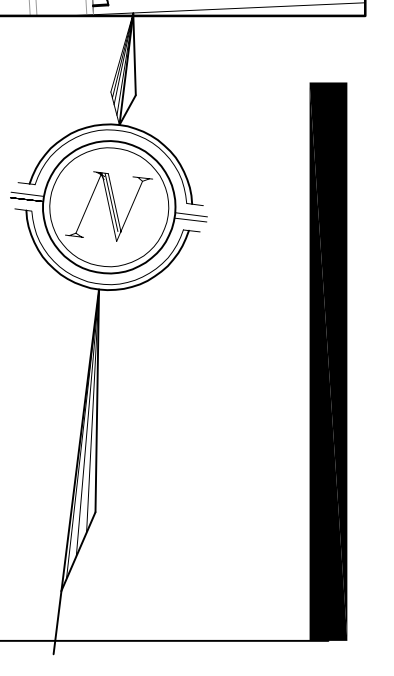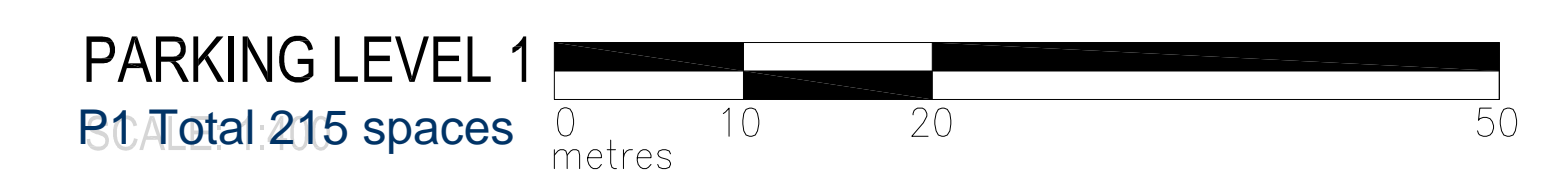

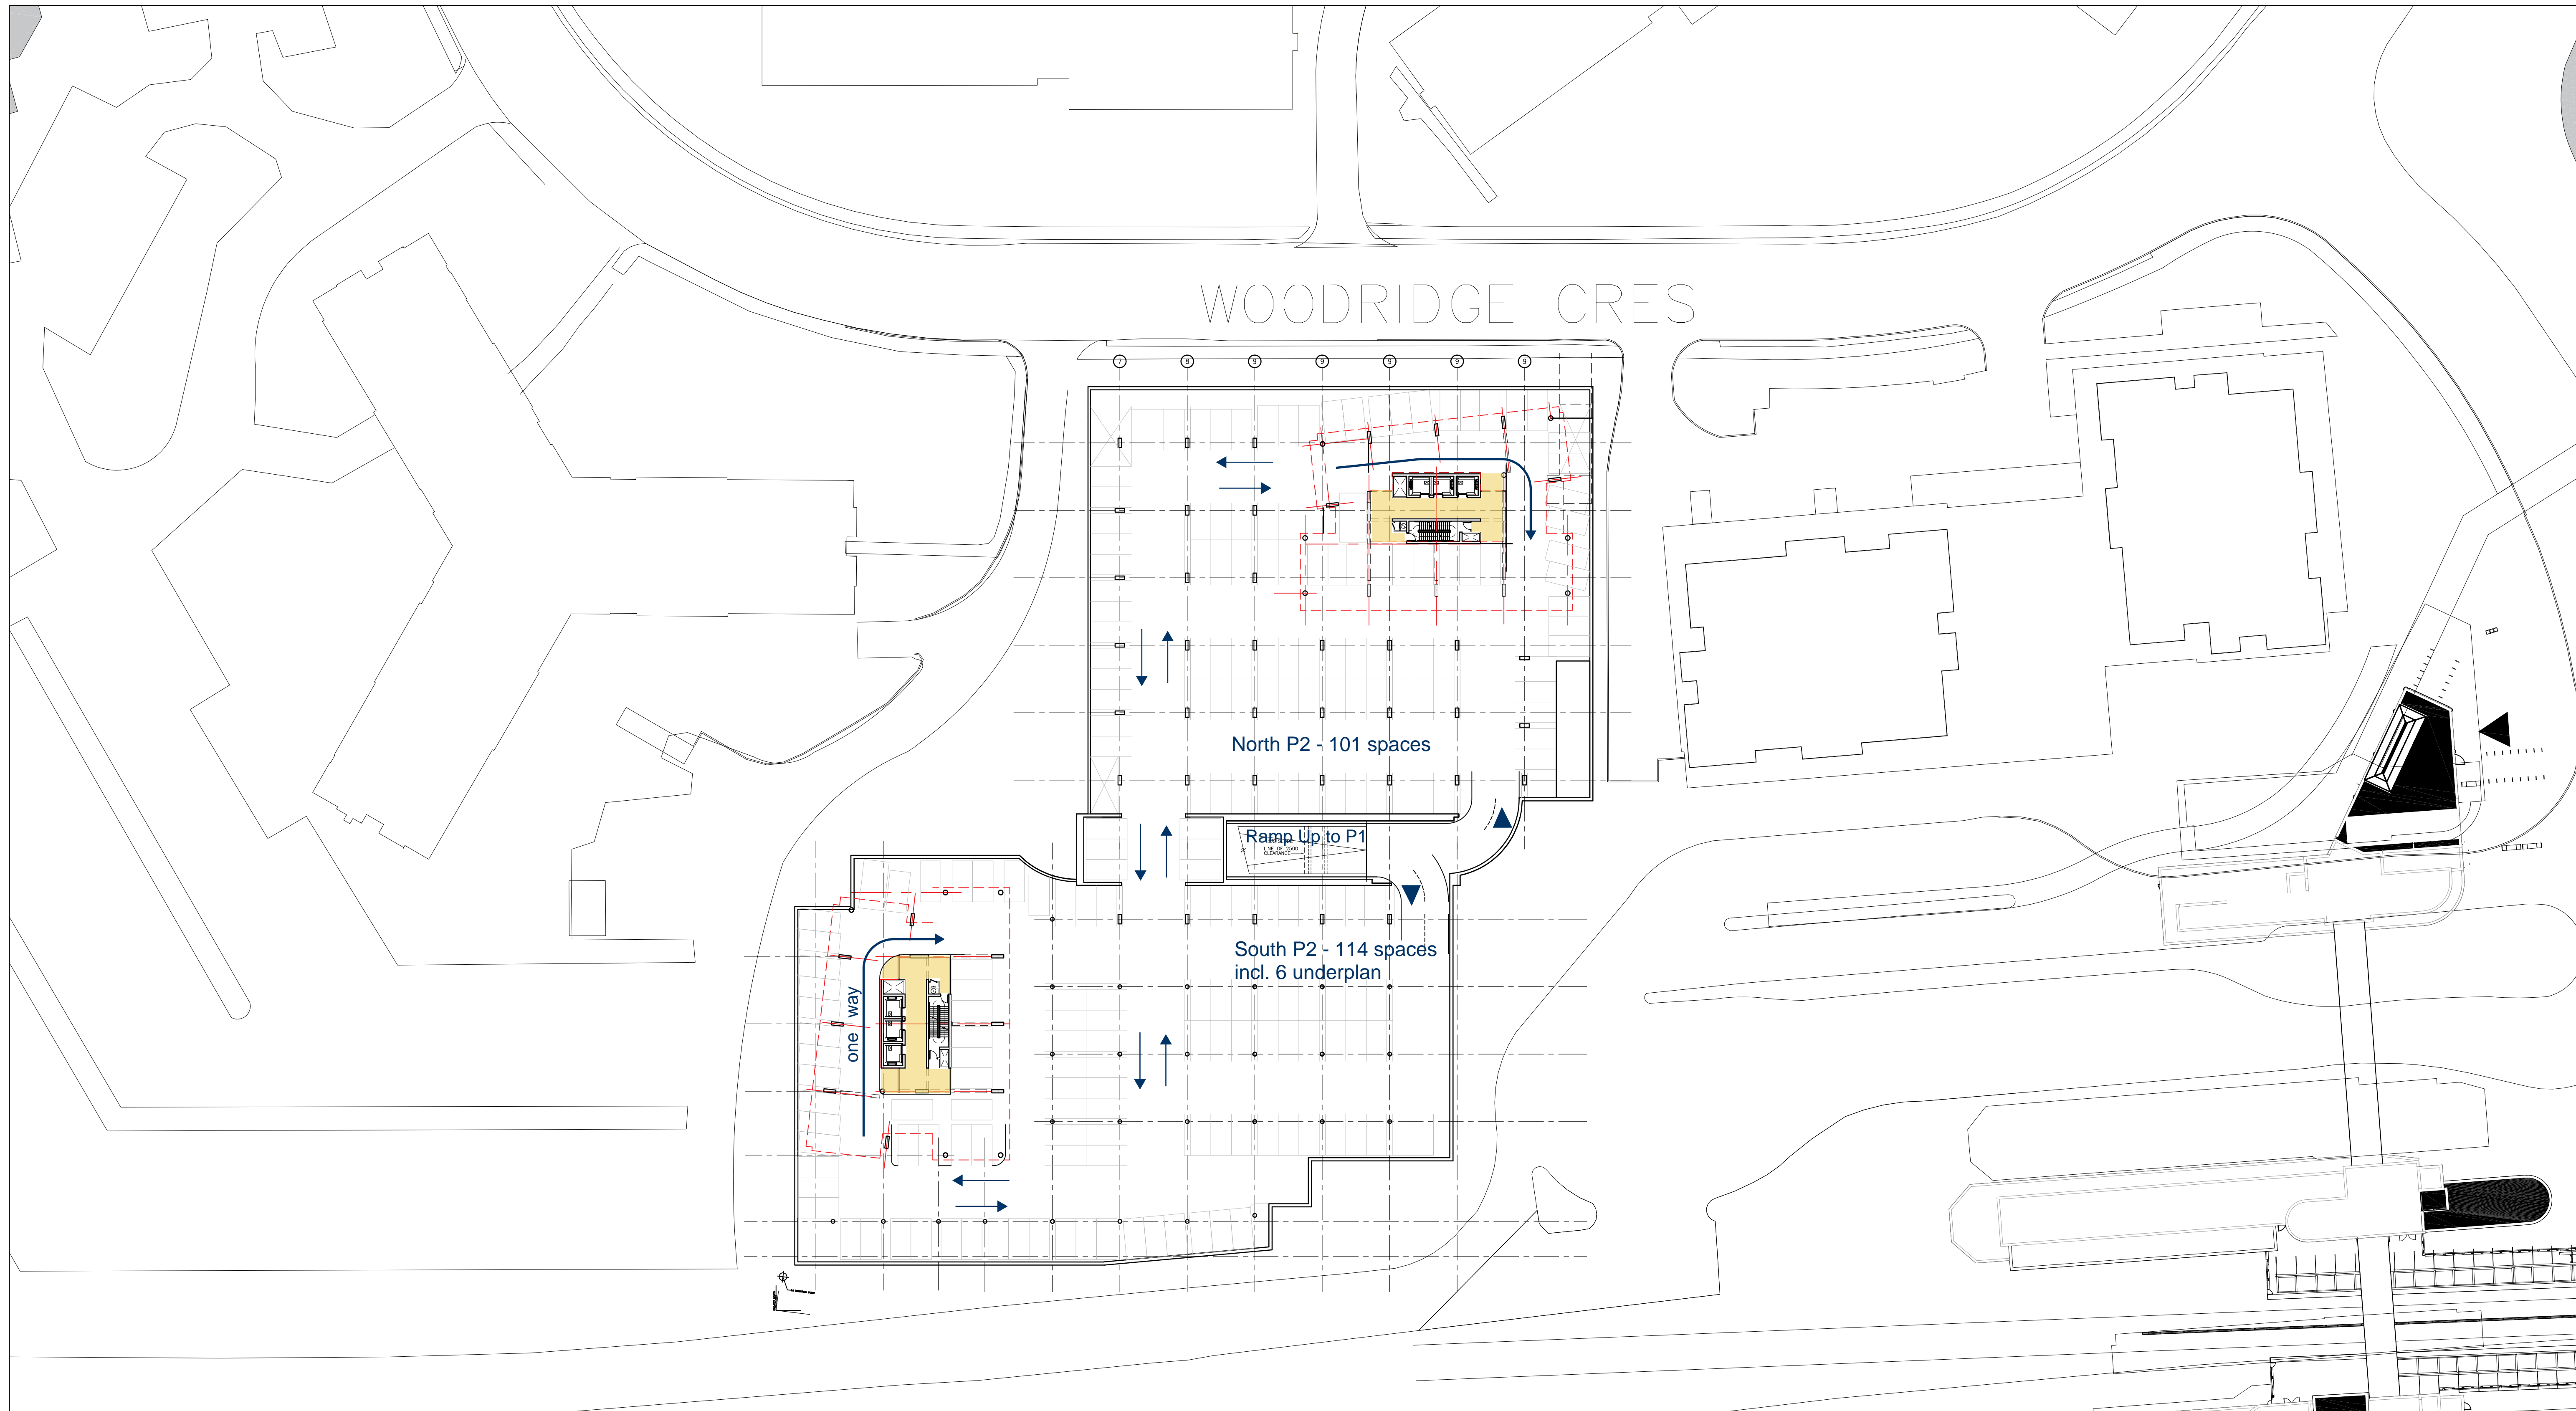

WOODRIDGE CRES

North P2 - 101 spaces


Ramp Up to P1

South P2 - 114 spaces
incl. 6 underplan


one way


70 & 80 WOODRIDGE CRES.

bbb architects Ottawa Inc.

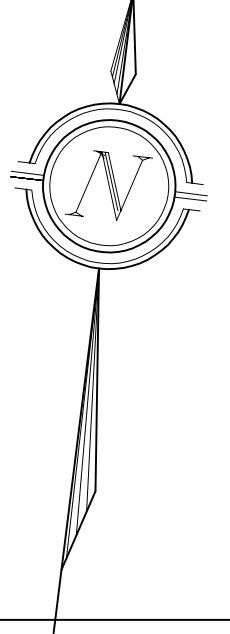

PARKING LEVEL 2
P2 Total 215 spaces

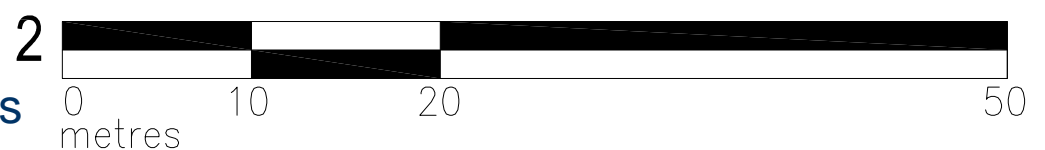


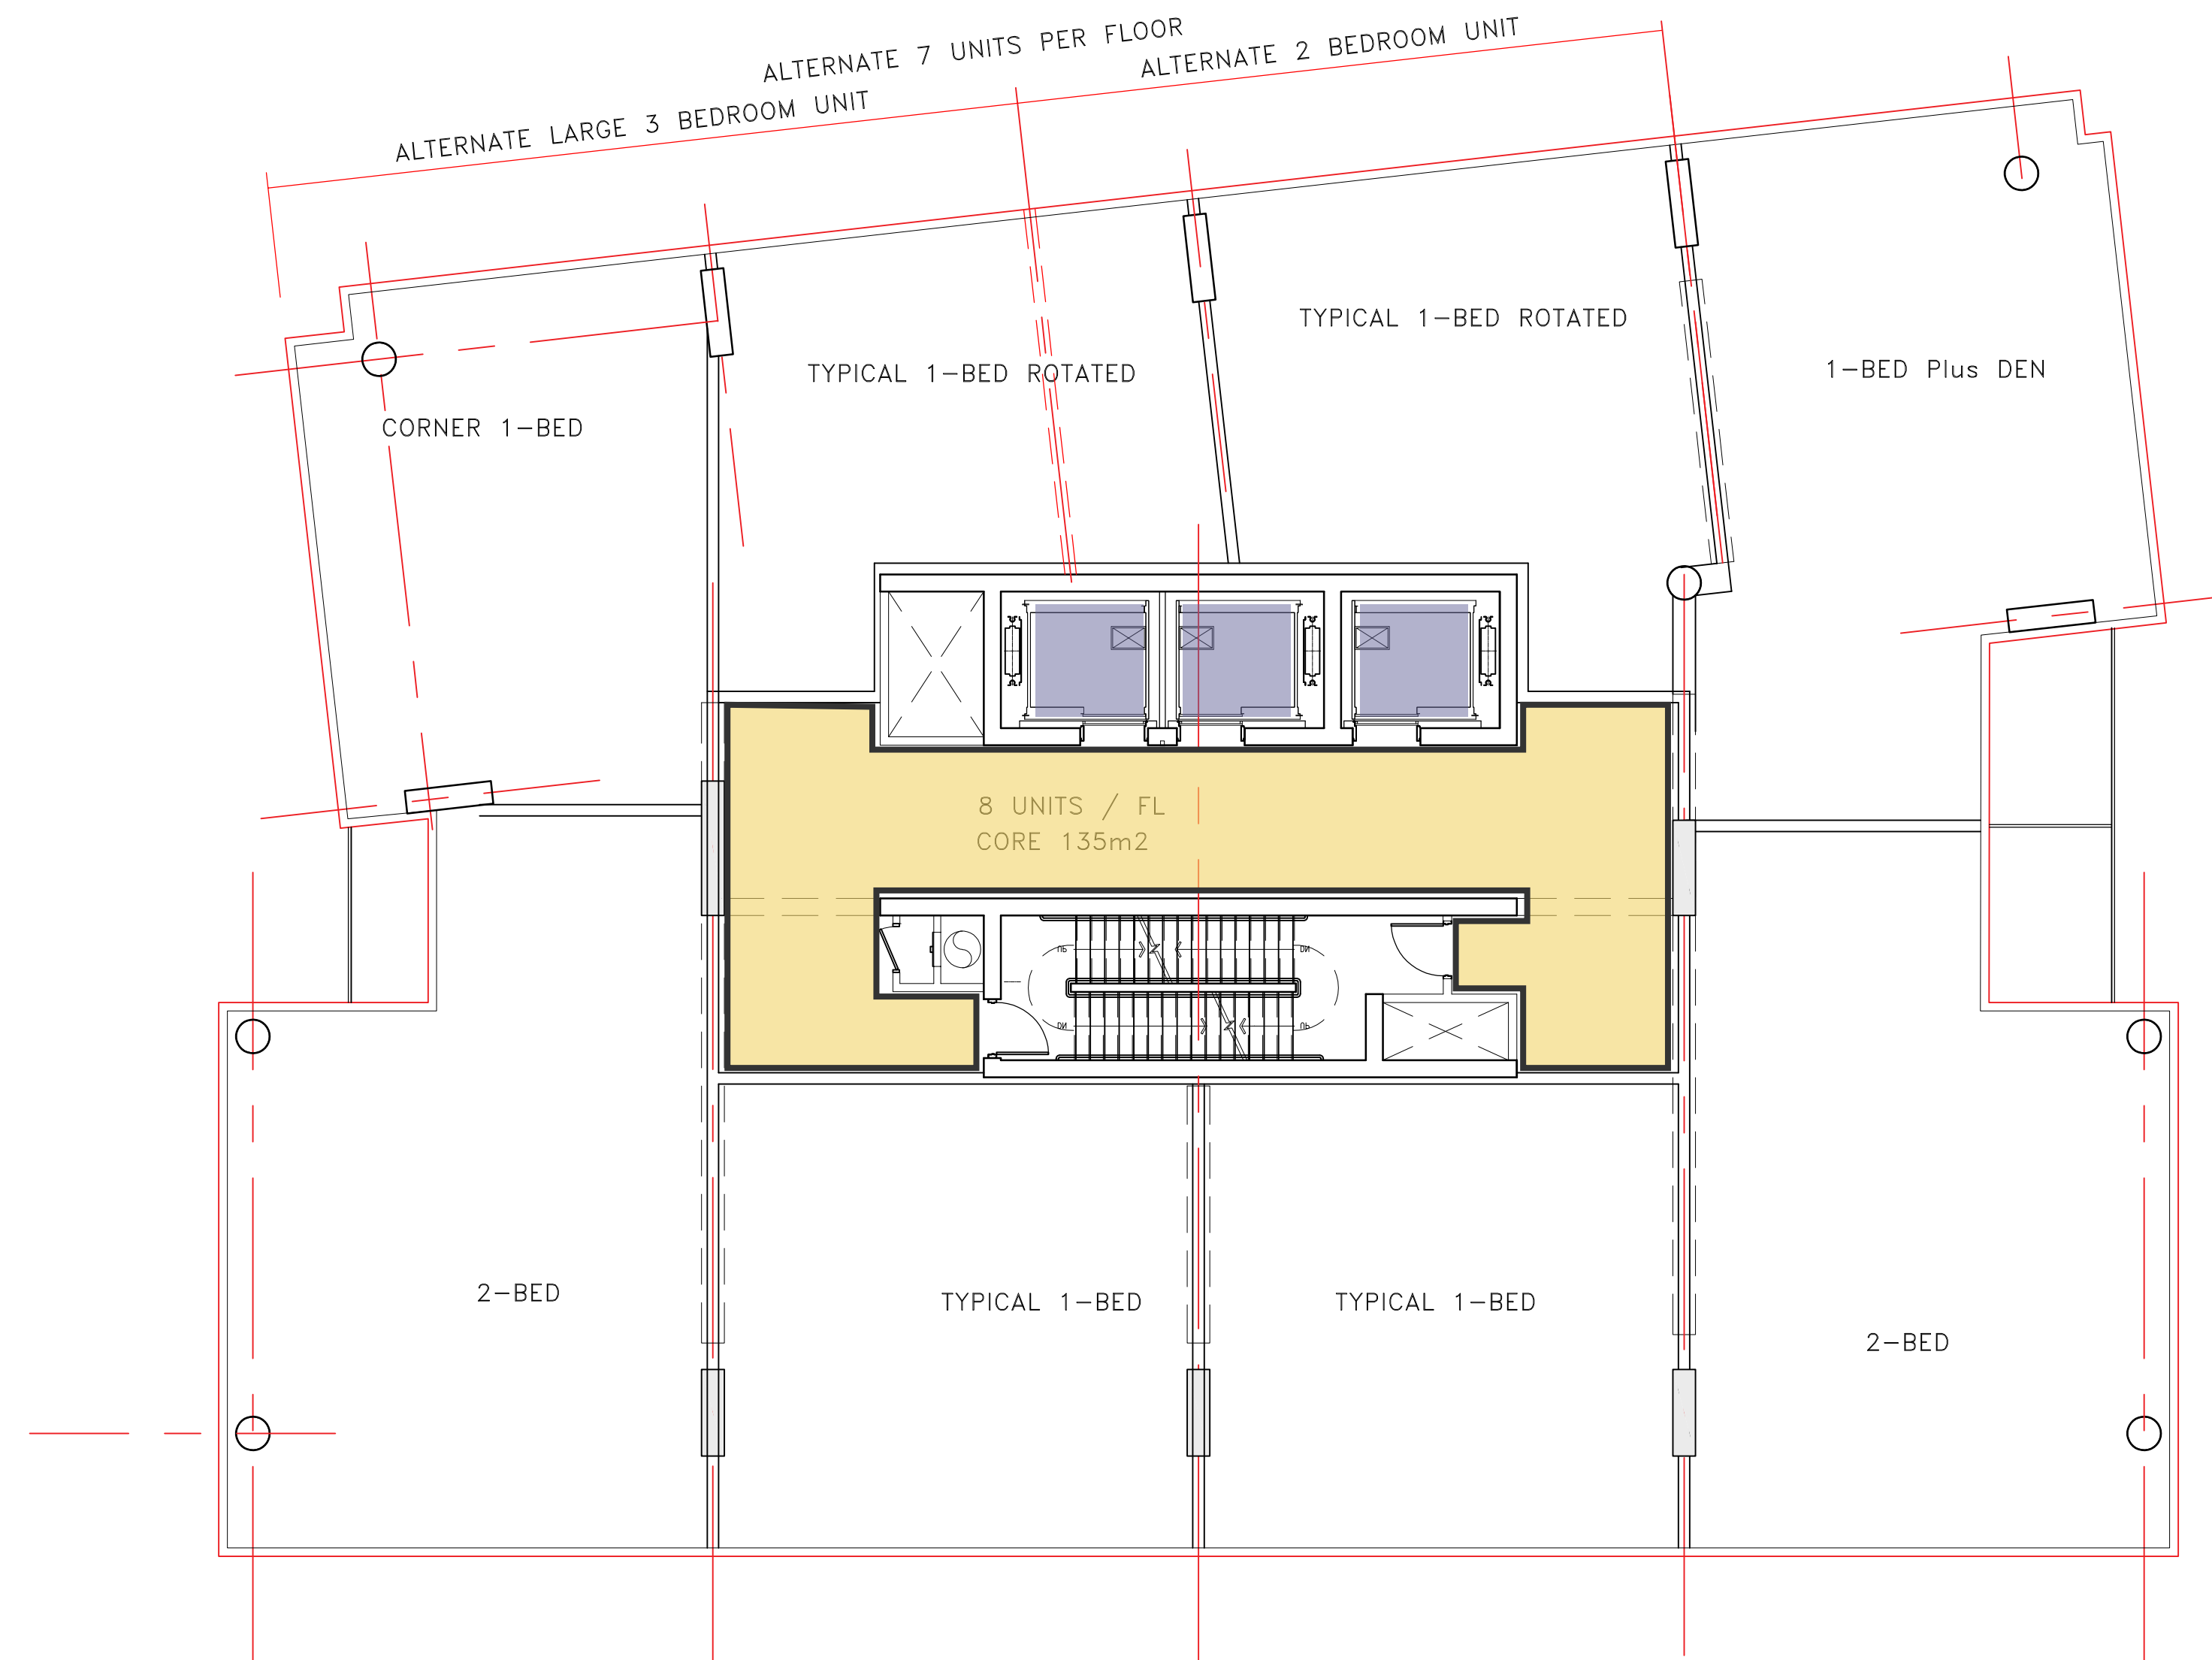



70 & 80 WOODRIDGE CRES.

bbb architects Ottawa Inc.

TYPICAL FLOOR PLAN -
STRUCTURE

SCALE: 1:100

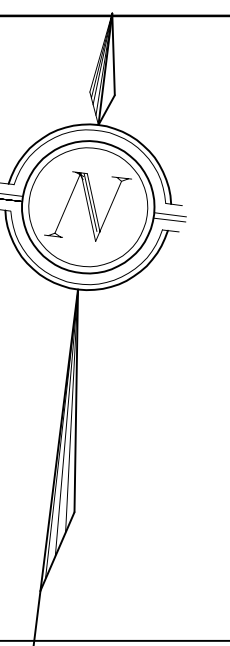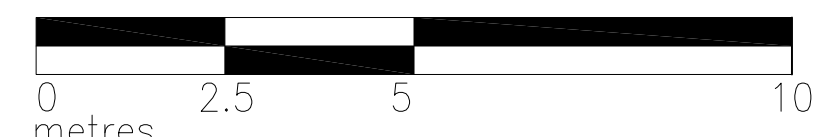

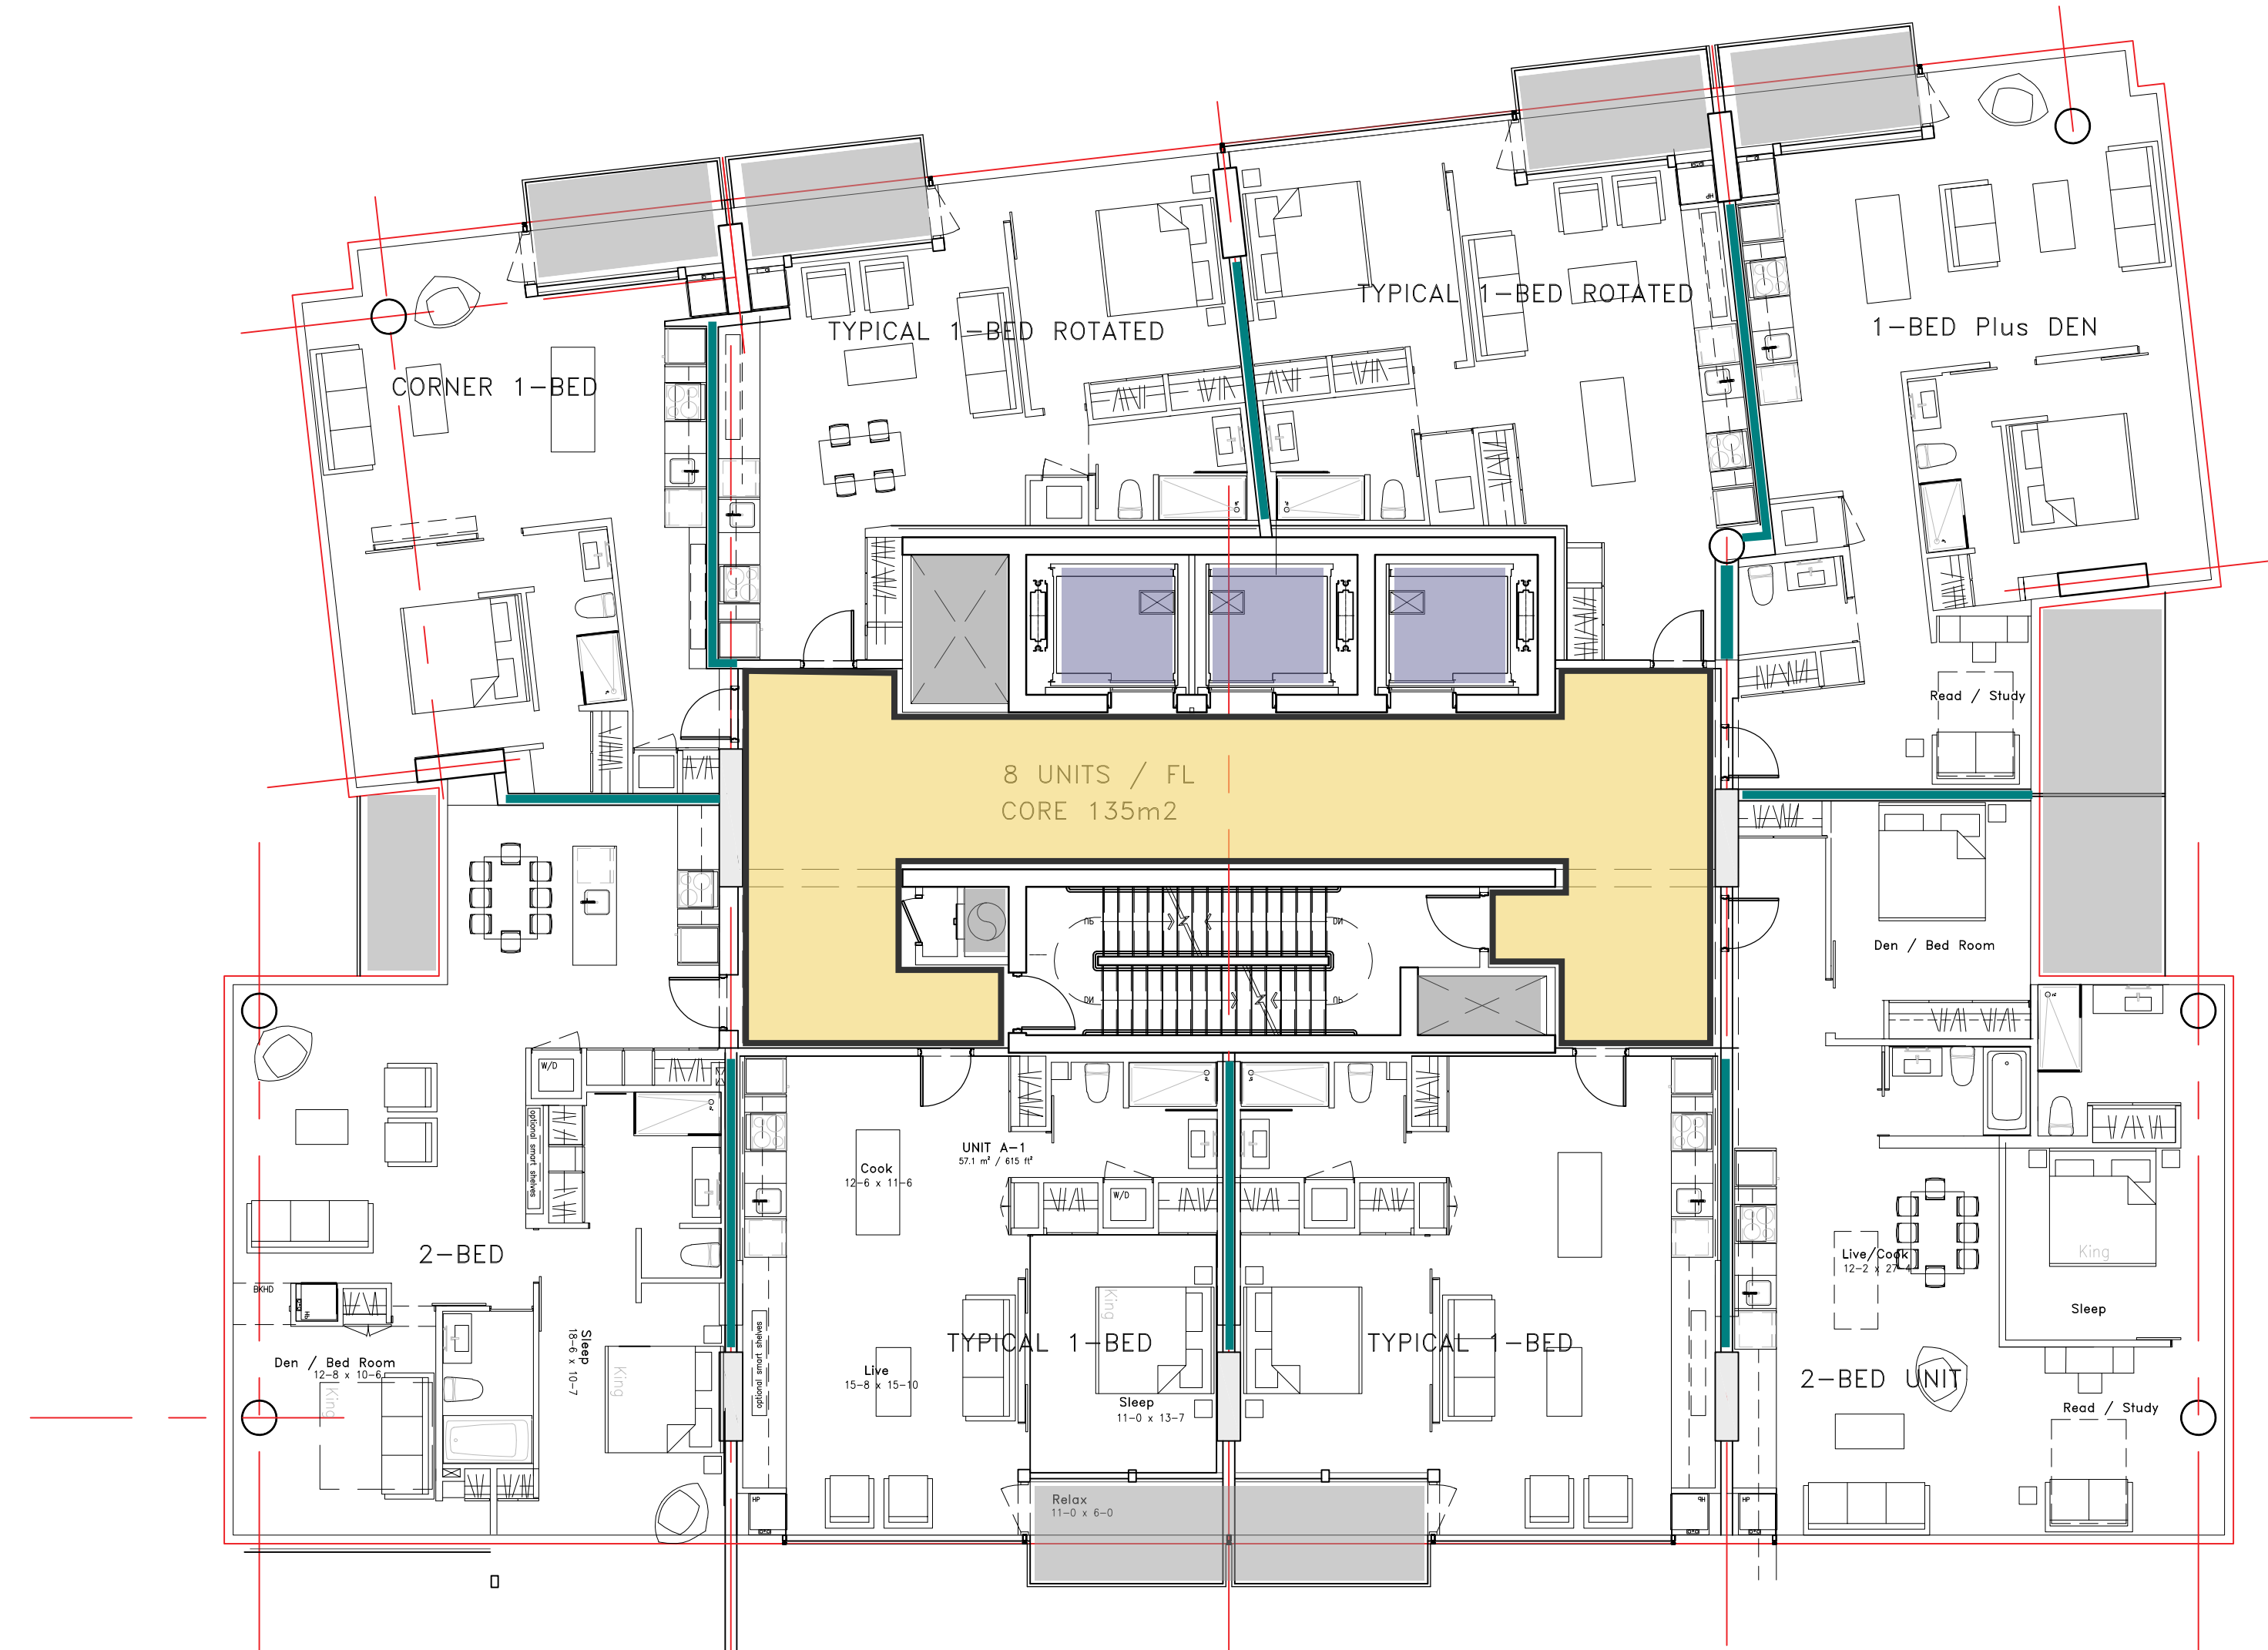

Accora
VILLAGE



Ferguslea
PROPERTIES

70 & 80 WOODRIDGE CRES.

bbb architects Ottawa Inc.

TYPICAL FLOOR PLAN -
UNITS

SCALE: 1:100

