



IT IS THE RESPONSIBILITY OF THE APPROPRIATE CONTRACTOR TO CHECK AND VERIFY ALL DIMENSIONS ON SITE AND TO REPORT ALL ERRORS AND/OR OMISSIONS TO THE ARCHITECT.
 ALL CONTRACTORS MUST COMPLY WITH ALL PERTINENT CODES AND BY-LAWS.
 THIS DRAWING MAY NOT BE USED FOR CONSTRUCTION UNTIL SIGNED BY THE ARCHITECT.
 DO NOT SCALE DRAWINGS.
 COPYRIGHT RESERVED.

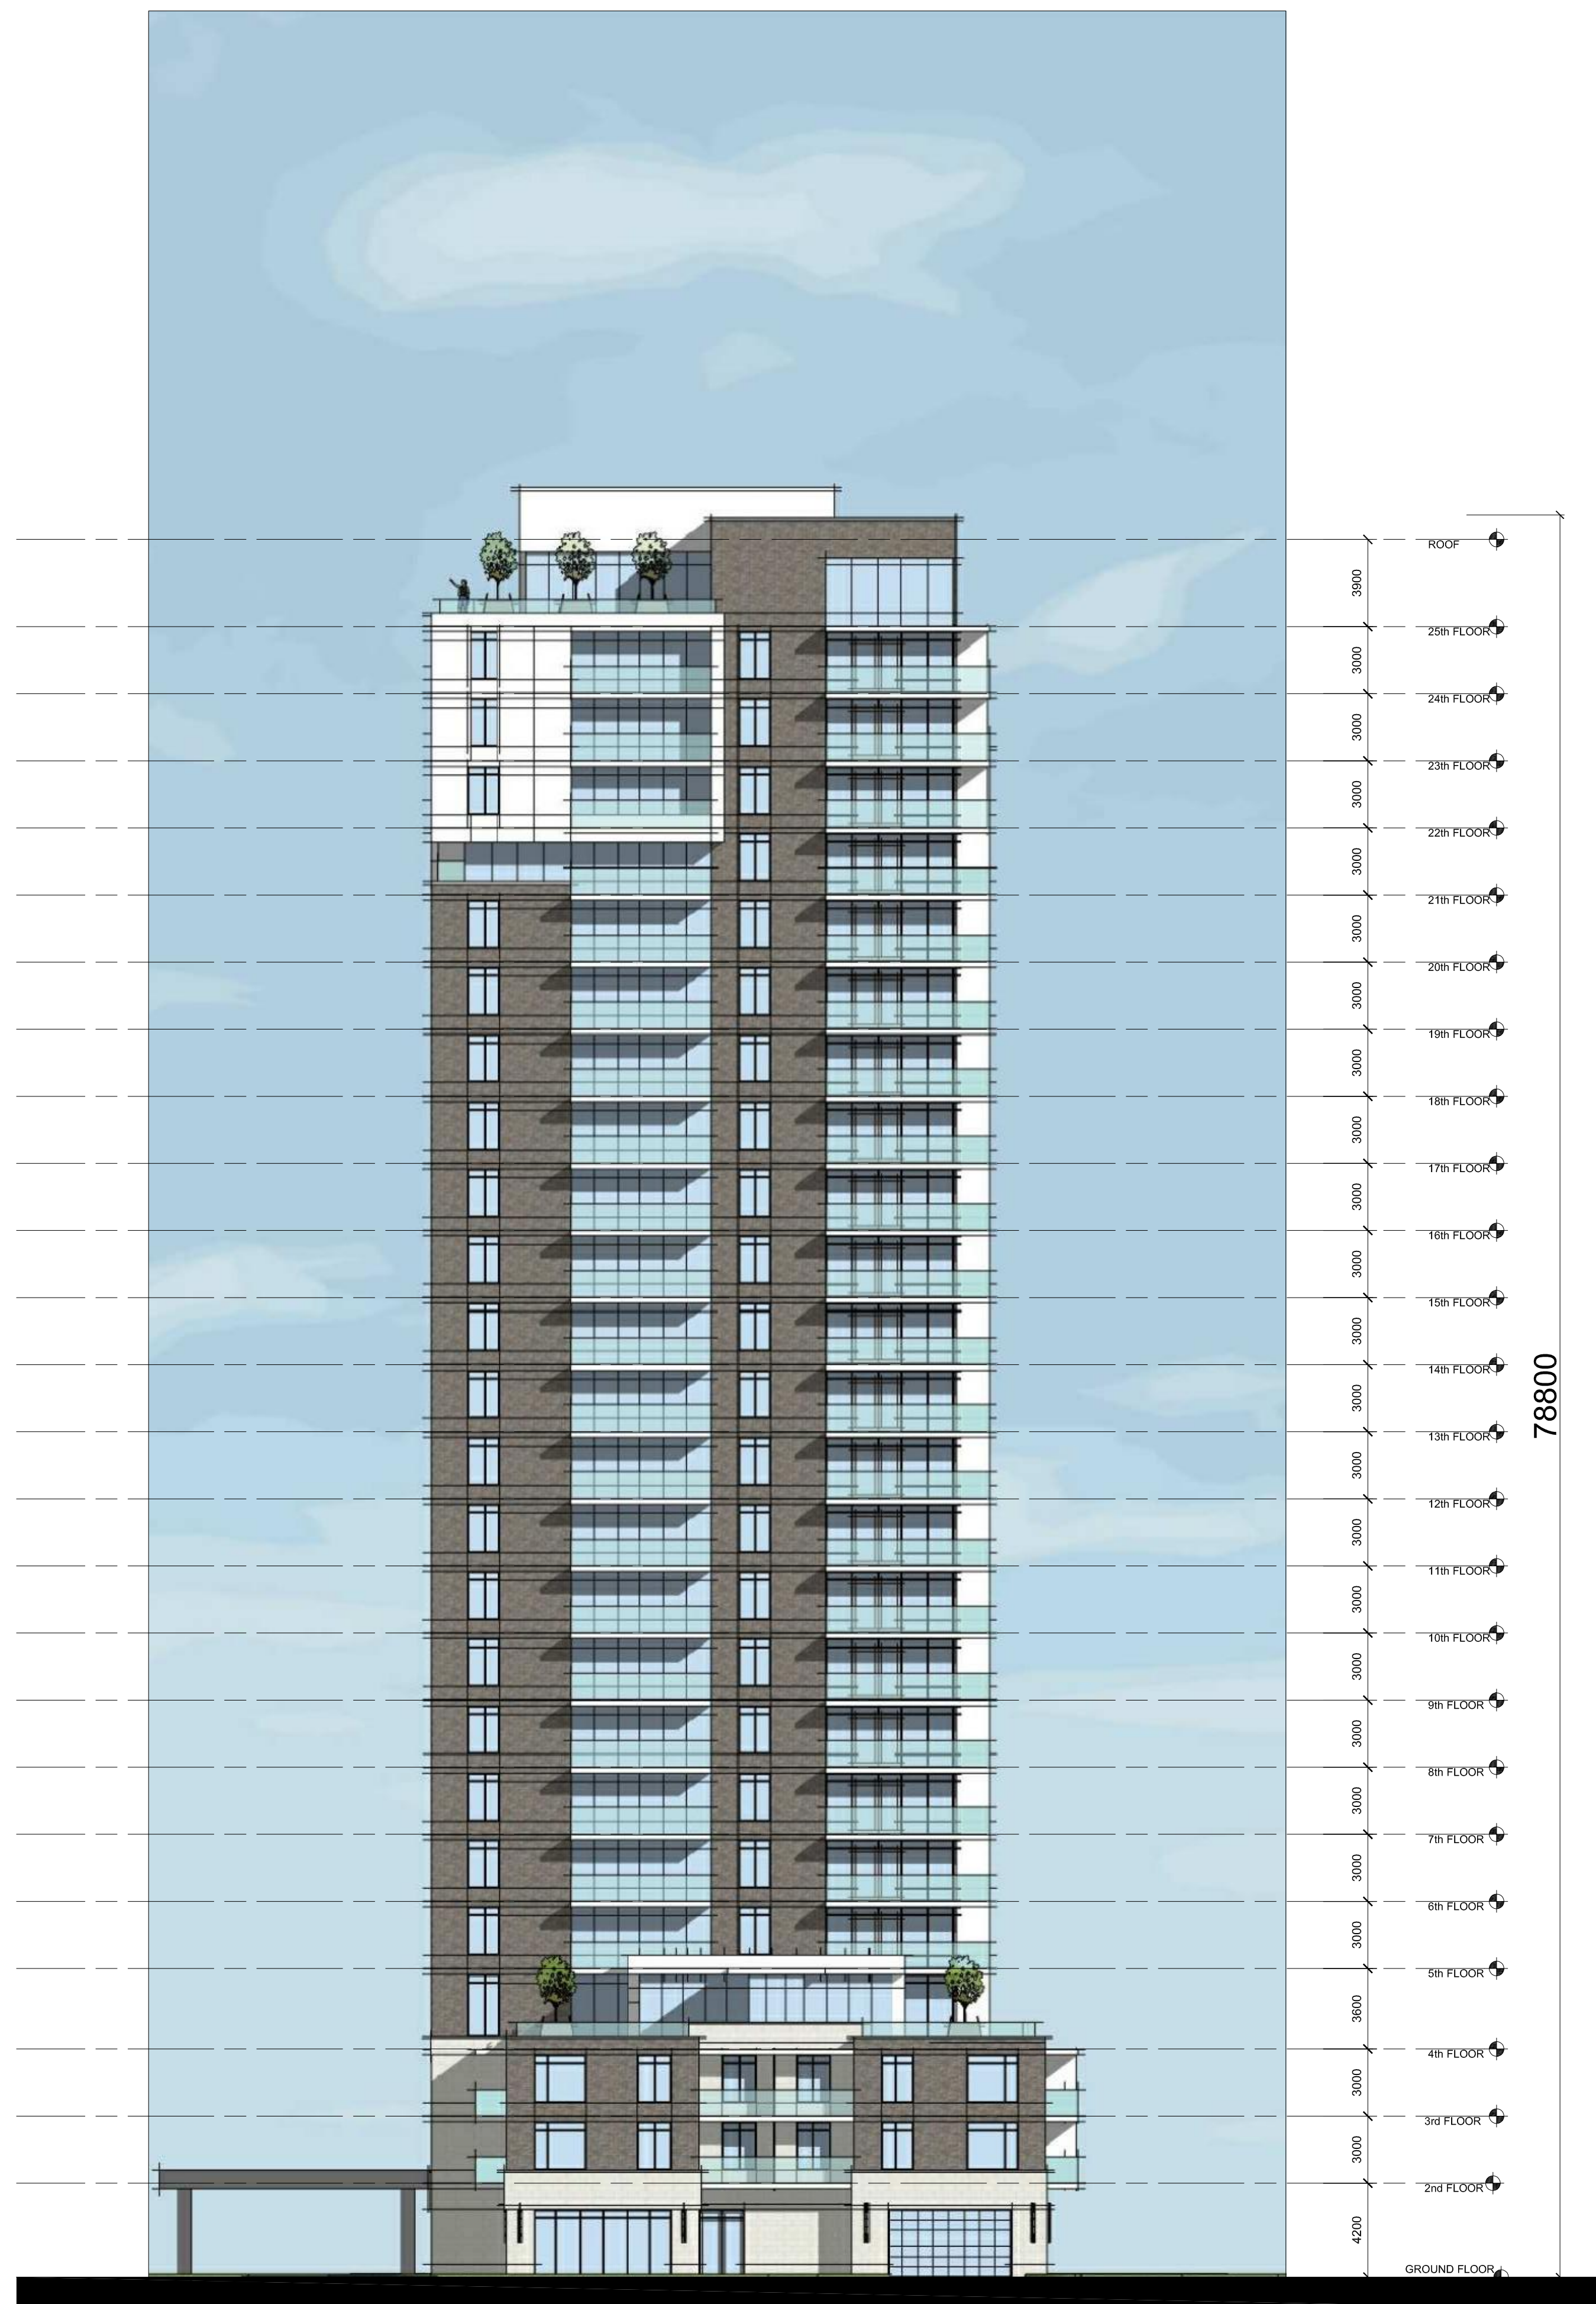

NORTH ELEVATION


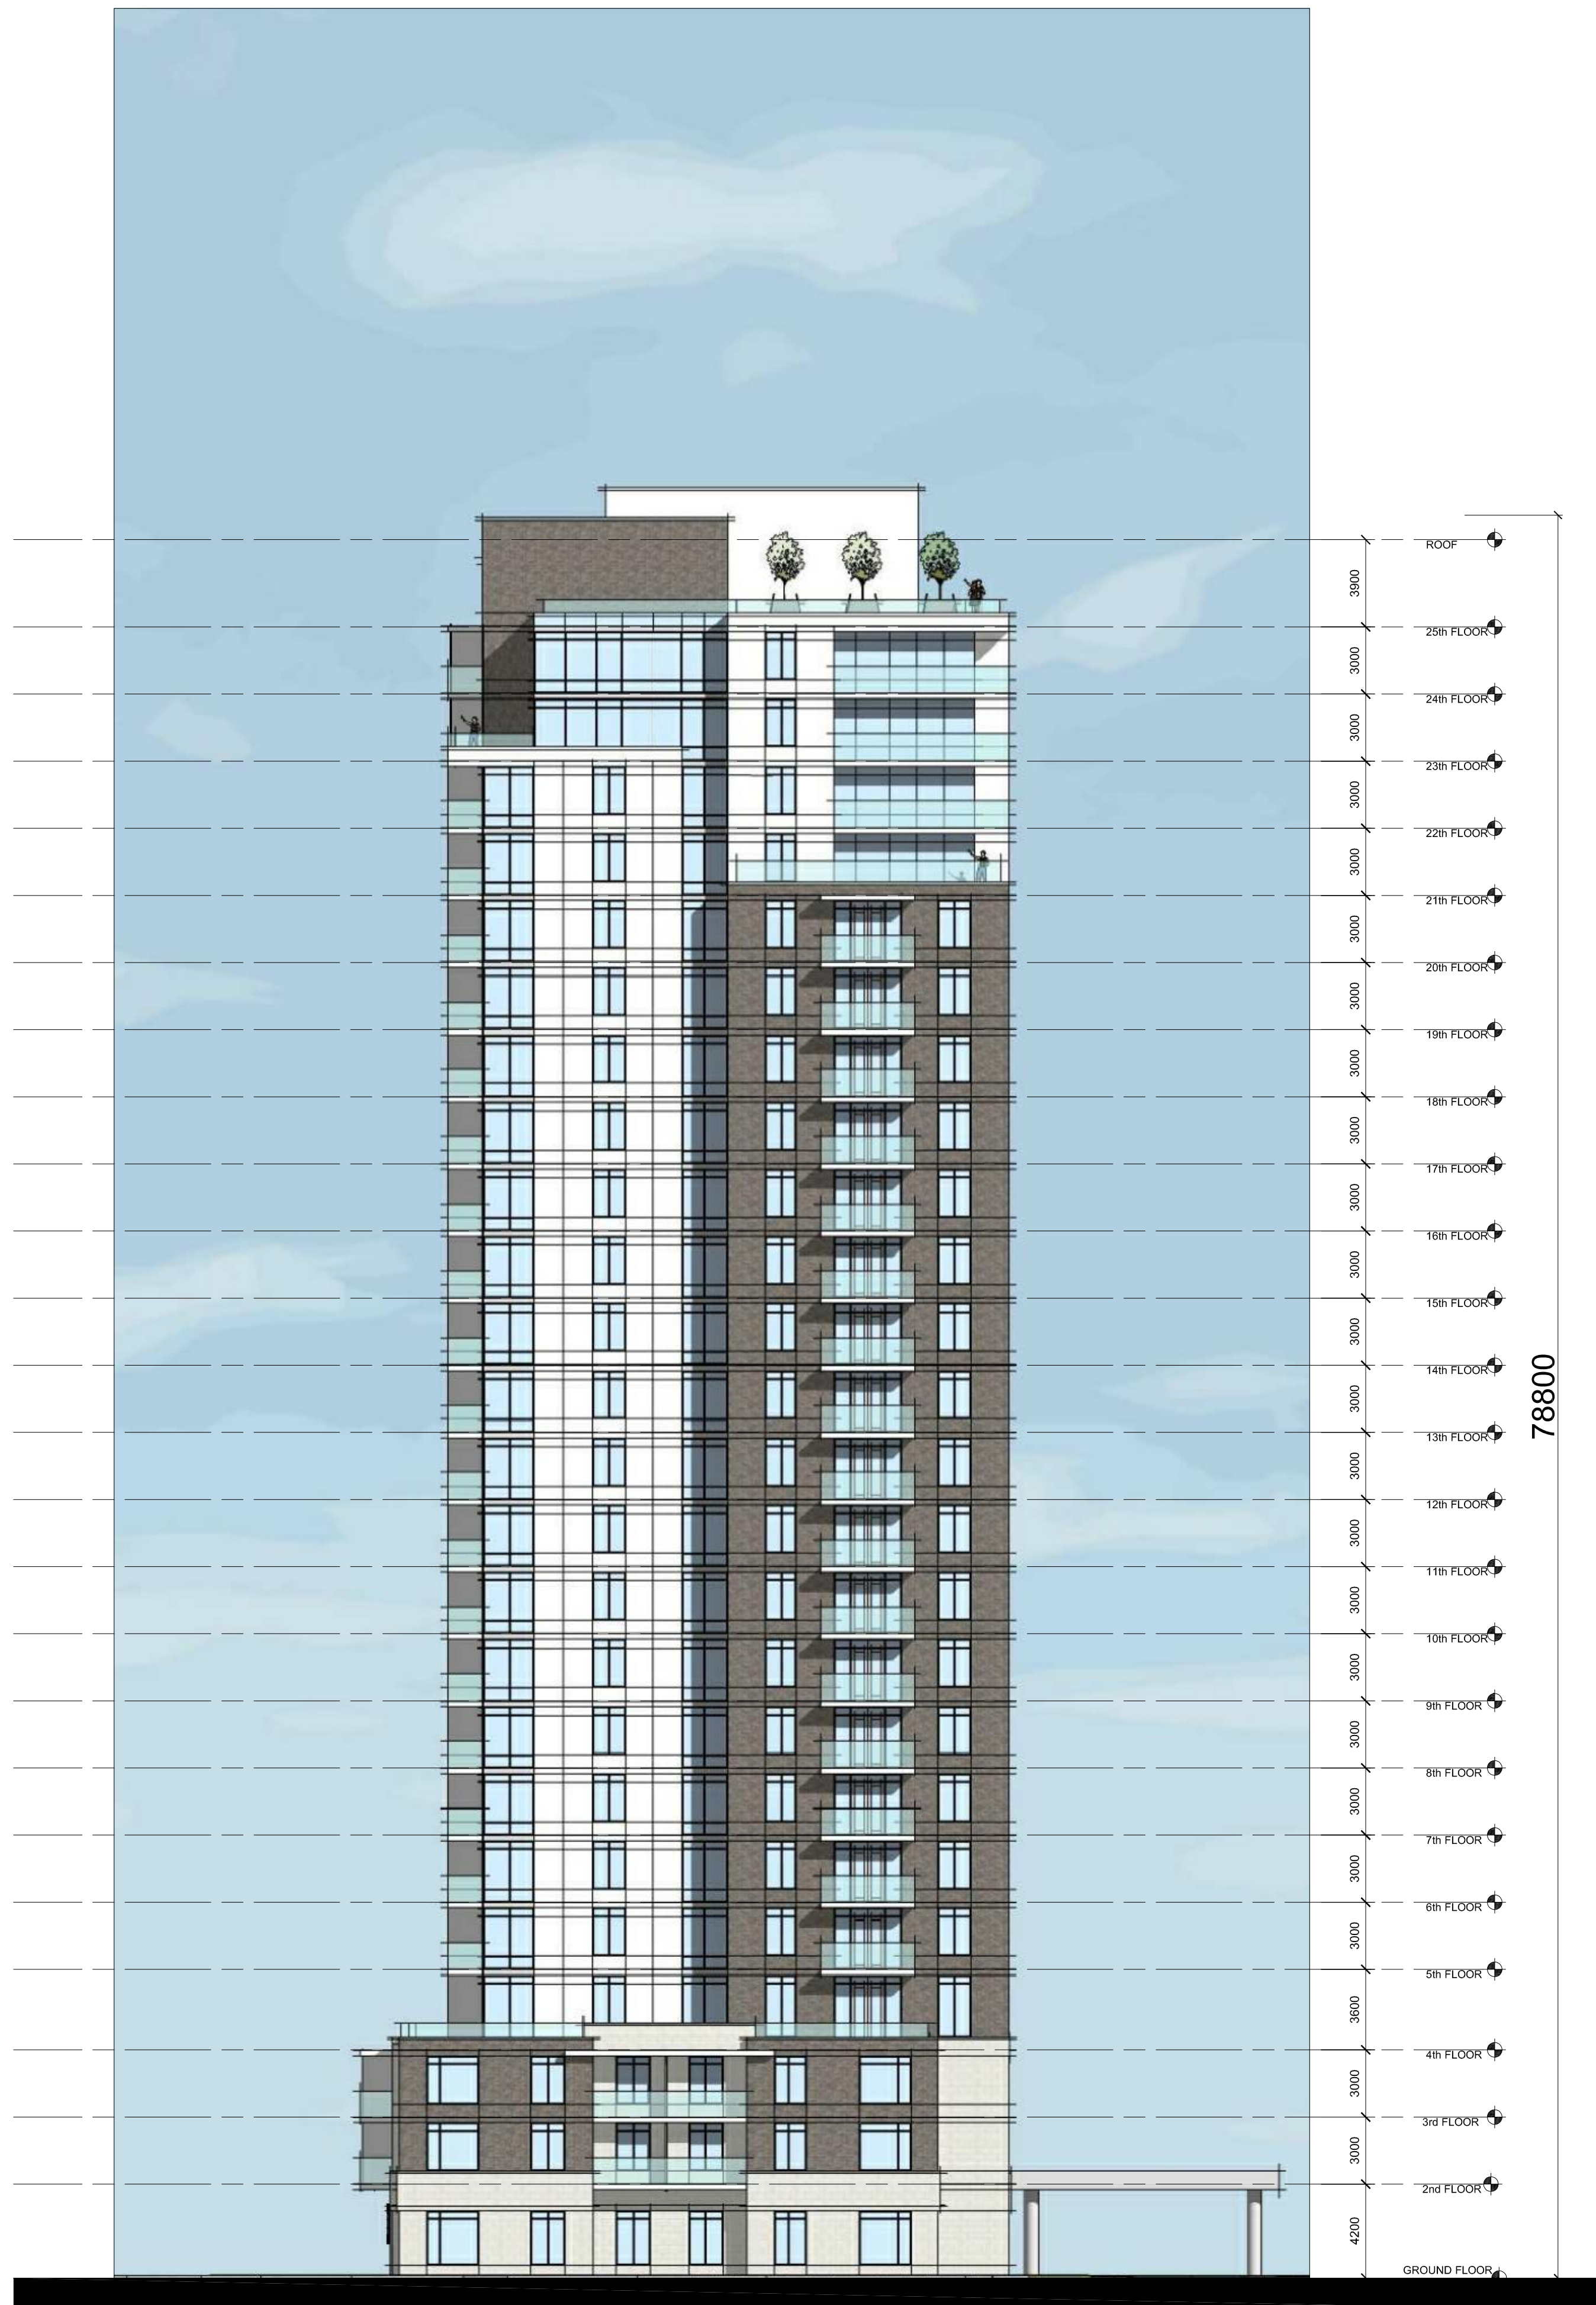


SOUTH ELEVATION

01	ISSUED FOR OPA&REZONING - 2ND ROUND	2023/03/21
----	-------------------------------------	------------

No.	DESCRIPTION	DATE
-----	-------------	------

REVISIONS:

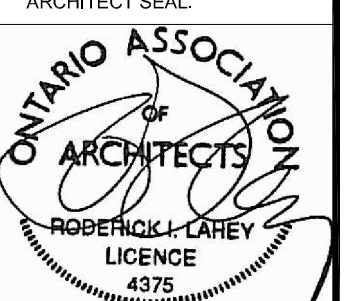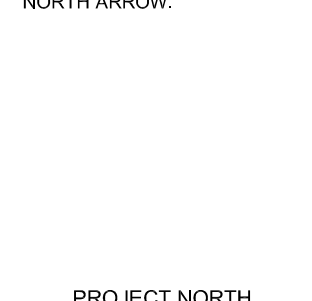		NORTH ARROW: 
---	--	---

PROJECT NORTH

CLIENT:



ARCHITECT:
 rla/architecture
 56 Beech Street, Ottawa, Ontario K1S 3J6
 t.613.724.9932 f.613.724.1209 www.rodericklahey.ca

PROJECT TITLE:
 210 CLEARVIEW AVE.

OTTAWA ONTARIO

SHEET TITLE:
 BUILDING ELEVATION

DRAWN: RLA	CHECKED: RLA
SCALE: 1:200	SHEET No. A08
PROJECT No. 2117	

PLOT DATE: Tuesday, March 21, 2023 F:\2021\2117 - 200 Clearview Ave\01 Design Development\02 Conceptual Design\01 CAD\2117 - BUILDING ELEVATIONS - Zoning Application\02 Revisions\Arch_D_(24.00_x_36.00_inches)