



1 BUILDING 1 - NORTH ELEVATION
A3.00 Scale: 1: 250

2 BUILDING 1 - EAST ELEVATION
A3.00 Scale: 1: 250

3 BUILDING 1 - SOUTH ELEVATION
A3.00 Scale: 1: 250

4 BUILDING 1 - WEST ELEVATION
A3.00 Scale: 1: 250

2	25-02-03	ISSUED FOR ZONING AMEND.
1	24-09-26	ISSUED FOR REVIEW
no.	date	revision
It is the responsibility of the appropriate contractor to check and verify all dimensions on site and report all errors and/or omissions to the architect.		
All contractors must comply with all pertinent codes and by-laws.		
Do not scale drawings.		
This drawing may not be used for construction until signed.		
Copyright reserved.		
LEGEND: AP-1 ALUMINUM PANEL 1 AP-2 ALUMINUM PANEL 2 MS-1 MASONRY 1 GR GLASS RAILING SP SPANDREL PANEL VG VISION GLASS OD OVERHEAD DOOR		

Hobin Architecture
Incorporated
63 Pamela Street
Ottawa, Ontario
Canada K1S 5K6
T: 613-238-7200
F: 613-235-2005
E: mail@hobinarc.com
hobinarc.com



PROJECT/LOCATION: 1822 Bank Street OTTAWA, ON.		
DRAWING TITLE: BUILDINGS 1 ELEVATIONS		
DRAWN BY: LC	DATE: 240926	SCALE: 1:250
		PROJECT: 2230
		DRAWING NO.: A3-00
		REVISION NO.:



2	25-02-03	ISSUED FOR ZONING AMEND.
1	24-09-26	ISSUED FOR REVIEW
no.	date	revision

It is the responsibility of the appropriate contractor to check and verify all dimensions on site and report all errors and/or omissions to the architect.

All contractors must comply with all pertinent codes and by-laws.

Do not scale drawings.

This drawing may not be used for construction until signed.

Copyright reserved.

LEGEND:

- AP-1 ALUMINUM PANEL 1
- AP-2 ALUMINUM PANEL 2
- MS-1 MASONRY 1
- GR GLASS RAILING
- SP SPANDREL PANEL
- VG VISION GLASS
- OD OVERHEAD DOOR

Hobin Architecture Incorporated
63 Pamela Street
Ottawa, Ontario
Canada K1S 5K6
T: 613-236-7200
F: 613-235-2005
E: mail@hobinarc.com
hobinarc.com

PROJECT/LOCATION:
1822 Bank Street
OTTAWA, ON.

DRAWING TITLE:
BUILDINGS 2
ELEVATIONS

DRAWN BY:
LC

DATE:
240926

SCALE:
1:250

PROJECT:
2230

DRAWING NO.:
A3-01

REVISION NO.:

1 BUILDING 2 - NORTH ELEVATION
A3.01 Scale: 1: 250

2 BUILDING 2 - EAST ELEVATION
A3.01 Scale: 1: 250

3 BUILDING 2 - SOUTH ELEVATION
A3.01 Scale: 1: 250

4 BUILDING 2 - WEST ELEVATION
A3.01 Scale: 1: 250



2	25-02-03	ISSUED FOR ZONING AMEND.
1	24-09-26	ISSUED FOR REVIEW
no.	date	revision

It is the responsibility of the appropriate contractor to check and verify all dimensions on site and report all errors and/or omissions to the architect.

All contractors must comply with all pertinent codes and by-laws.

Do not scale drawings.

This drawing may not be used for construction until signed.

Copyright reserved.

Hobin Architecture Incorporated

63 Pamela Street
Ottawa, Ontario
Canada K1S 5K6

T: 613-238-7200
F: 613-235-2005
E: mail@hobinarc.com

hobinarc.com



PROJECT/LOCATION:

1822 Bank Street
OTTAWA, ON.

DRAWING TITLE:

BUILDINGS 3
ELEVATIONS

DRAWN BY:
LC

DATE:
240926


SCALE:
1:250

PROJECT:
2230

DRAWING NO.:

A3-02

REVISION NO.:

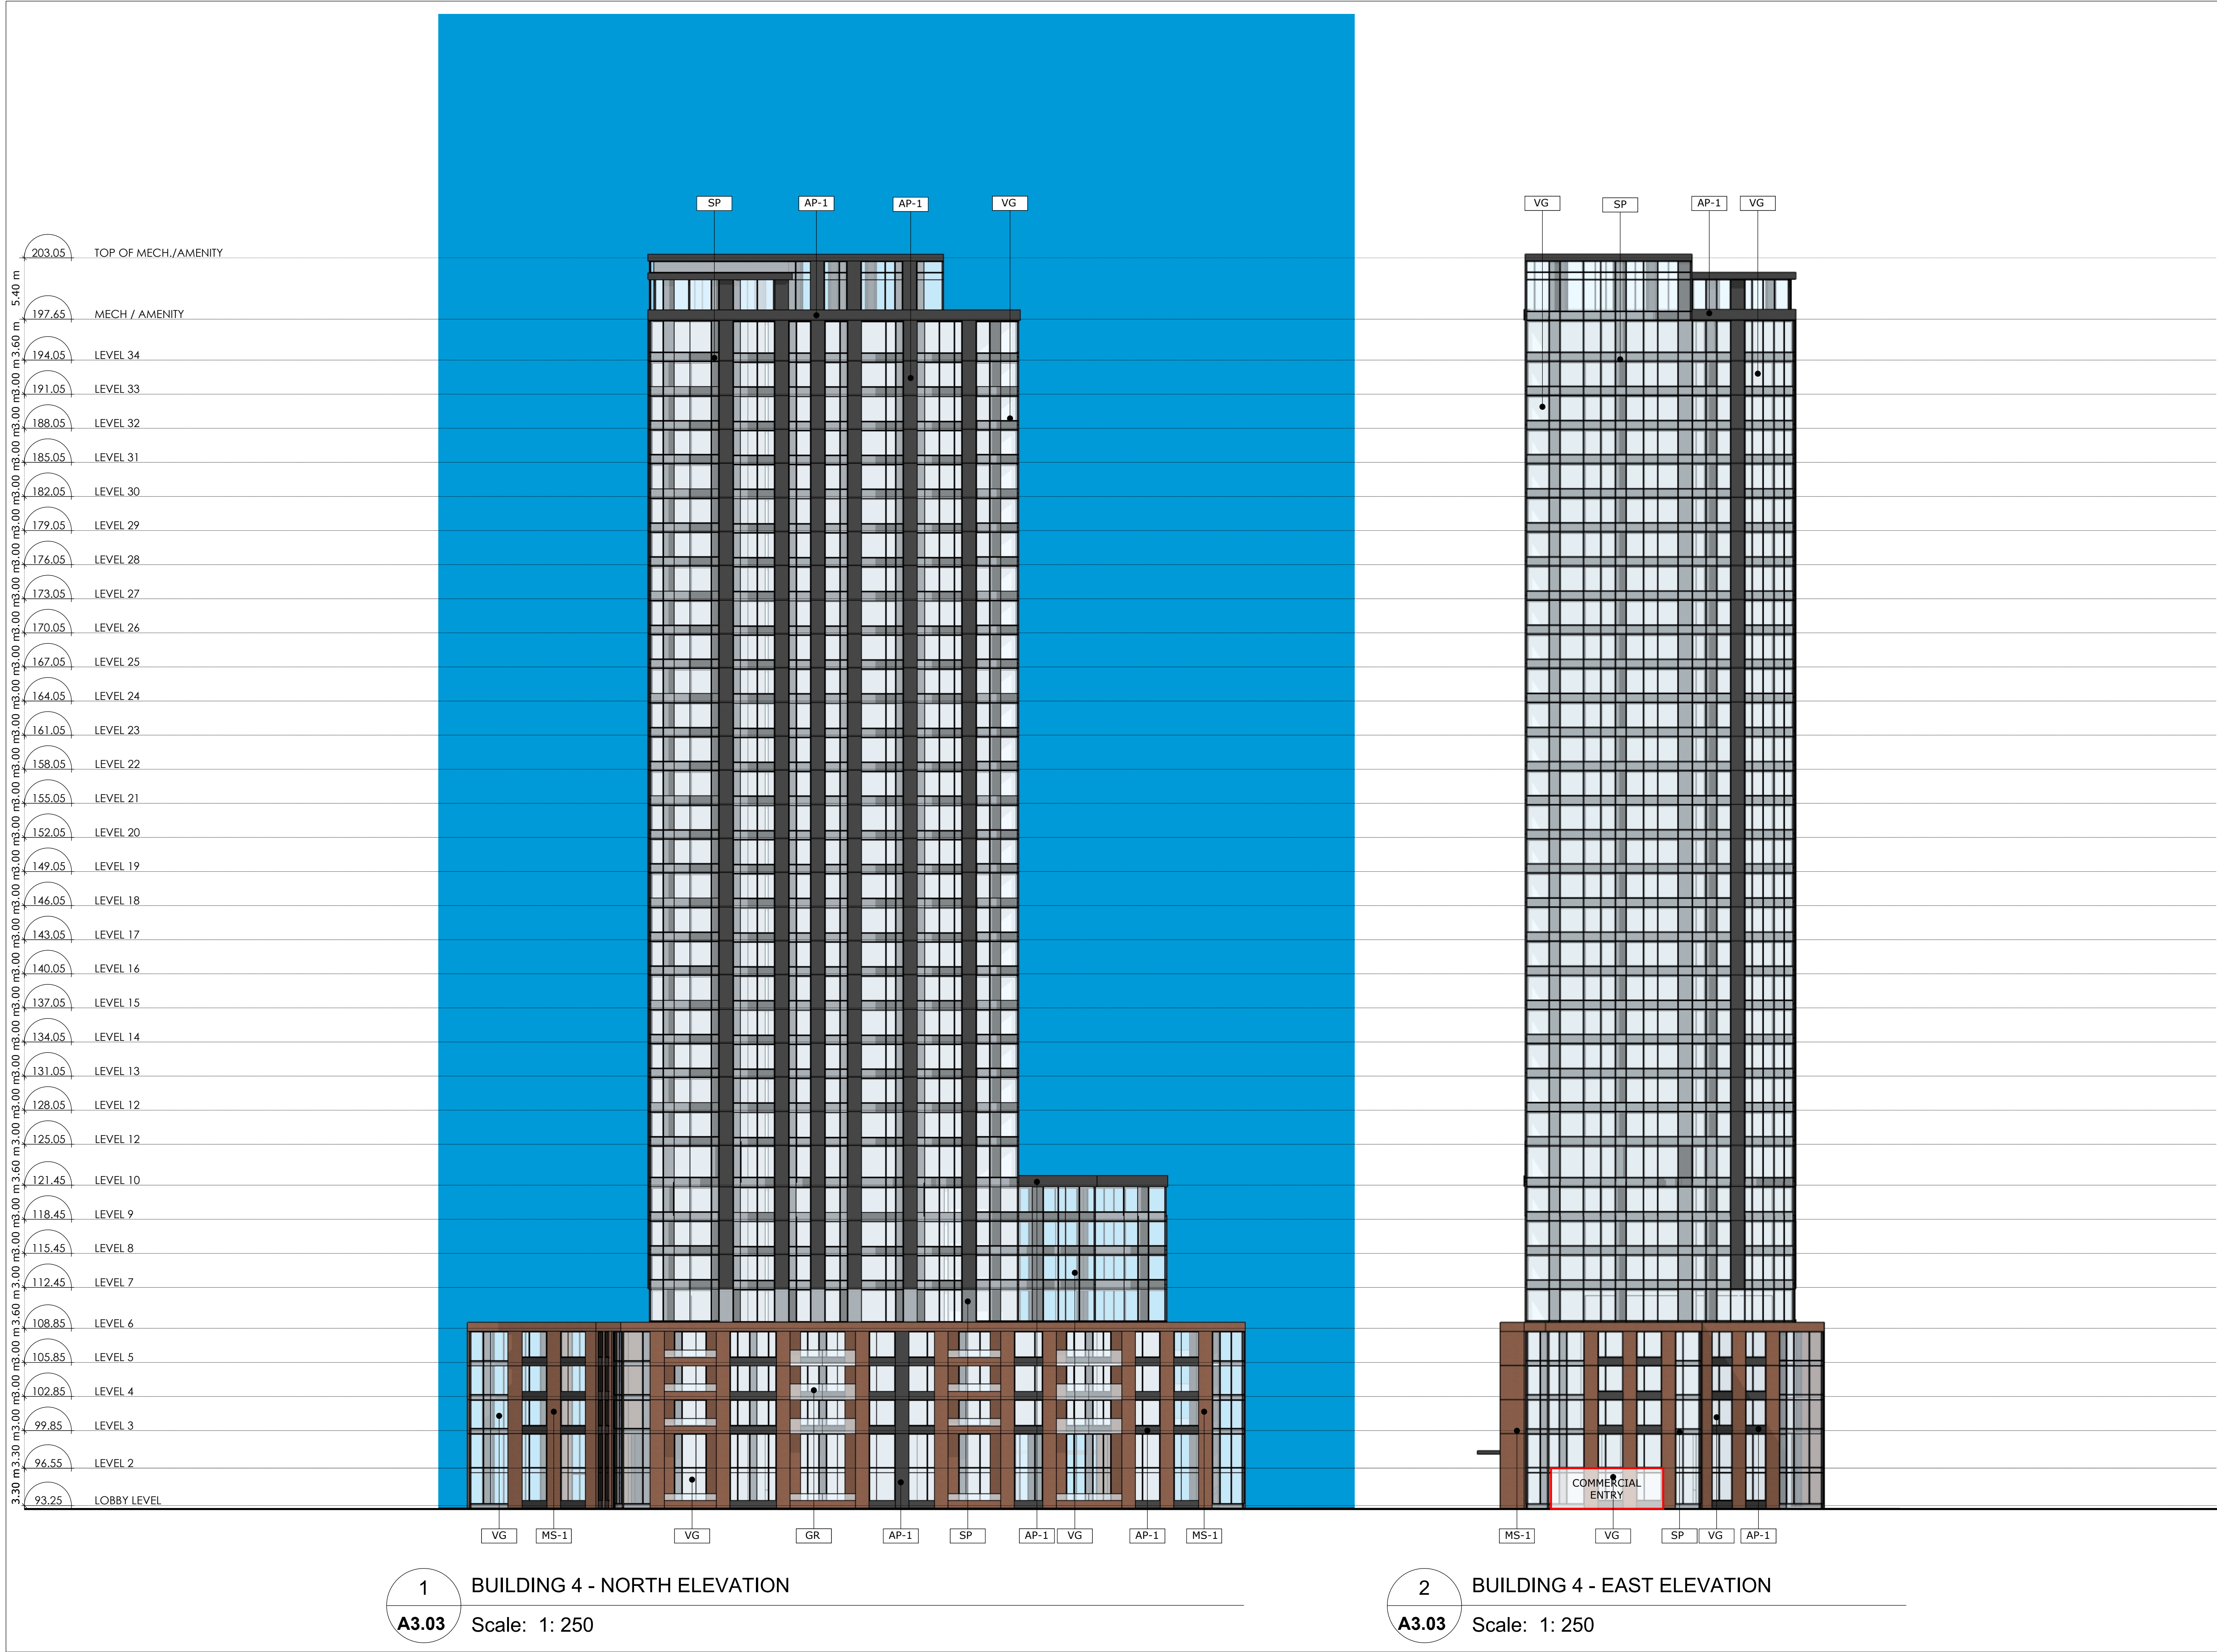

2	25-02-03	ISSUED FOR ZONING AMEND.
1	24-09-26	ISSUED FOR REVIEW
no.	date	revision
It is the responsibility of the appropriate contractor to check and verify all dimensions on site and report all errors and/or omissions to the architect.		
All contractors must comply with all pertinent codes and by-laws.		
Do not scale drawings.		
This drawing may not be used for construction until signed.		
Copyright reserved.		
LEGEND:		
AP-1	ALUMINUM PANEL 1	
AP-2	ALUMINUM PANEL 2	
MS-1	MASONRY 1	
GR	GLASS RAILING	
SP	SPANDREL PANEL	
VG	VISION GLASS	
OD	OVERHEAD DOOR	

Hobin Architecture Incorporated
63 Pamela Street
Ottawa, Ontario
Canada K1S 5K6
T: 613-238-7200
F: 613-235-2005
E: mail@hobinarc.com
hobinarc.com



PROJECT/LOCATION: 1822 Bank Street OTTAWA, ON.		
DRAWING TITLE: BUILDINGS 4 NORTH AND EAST ELEVATIONS		
DRAWN BY: LC	DATE: 240926	SCALE: 1:250
PROJECT: 2230		
DRAWING NO.: A3-03		
REVISION NO.:		



2	25-02-03	ISSUED FOR ZONING AMEND.
1	24-09-26	ISSUED FOR REVIEW
no.	date	revision

It is the responsibility of the appropriate contractor to check and verify all dimensions on site and report all errors and/or omissions to the architect.

All contractors must comply with all pertinent codes and by-laws.

Do not scale drawings.

This drawing may not be used for construction until signed.

Copyright reserved.


LEGEND:	
AP-1	ALUMINUM PANEL 1
AP-2	ALUMINUM PANEL 2
MS-1	MASONRY 1
GR	GLASS RAILING
SP	SPANDREL PANEL
VG	VISION GLASS
OD	OVERHEAD DOOR

Hobin Architecture Incorporated

63 Pamela Street
Ottawa, Ontario
Canada K1S 5K6

T: 613-238-7200
F: 613-235-2005
E: mail@hobinarc.com

hobinarc.com

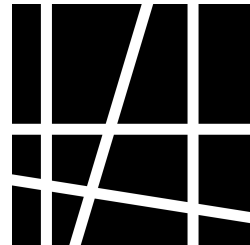

HOBIN
ARCHITECTURE

PROJECT/LOCATION:
1822 Bank Street
OTTAWA, ON.

DRAWING TITLE:
BUILDINGS 4
SOUTH AND WEST ELEVATIONS

DRAWN BY: LC	DATE: 240926	SCALE: 1:250
PROJECT: 2230		
DRAWING NO.: A3-04		
REVISION NO.:		