




MARCH 21 - 9AM



MARCH 21 - 12PM



MARCH 21 - 3PM

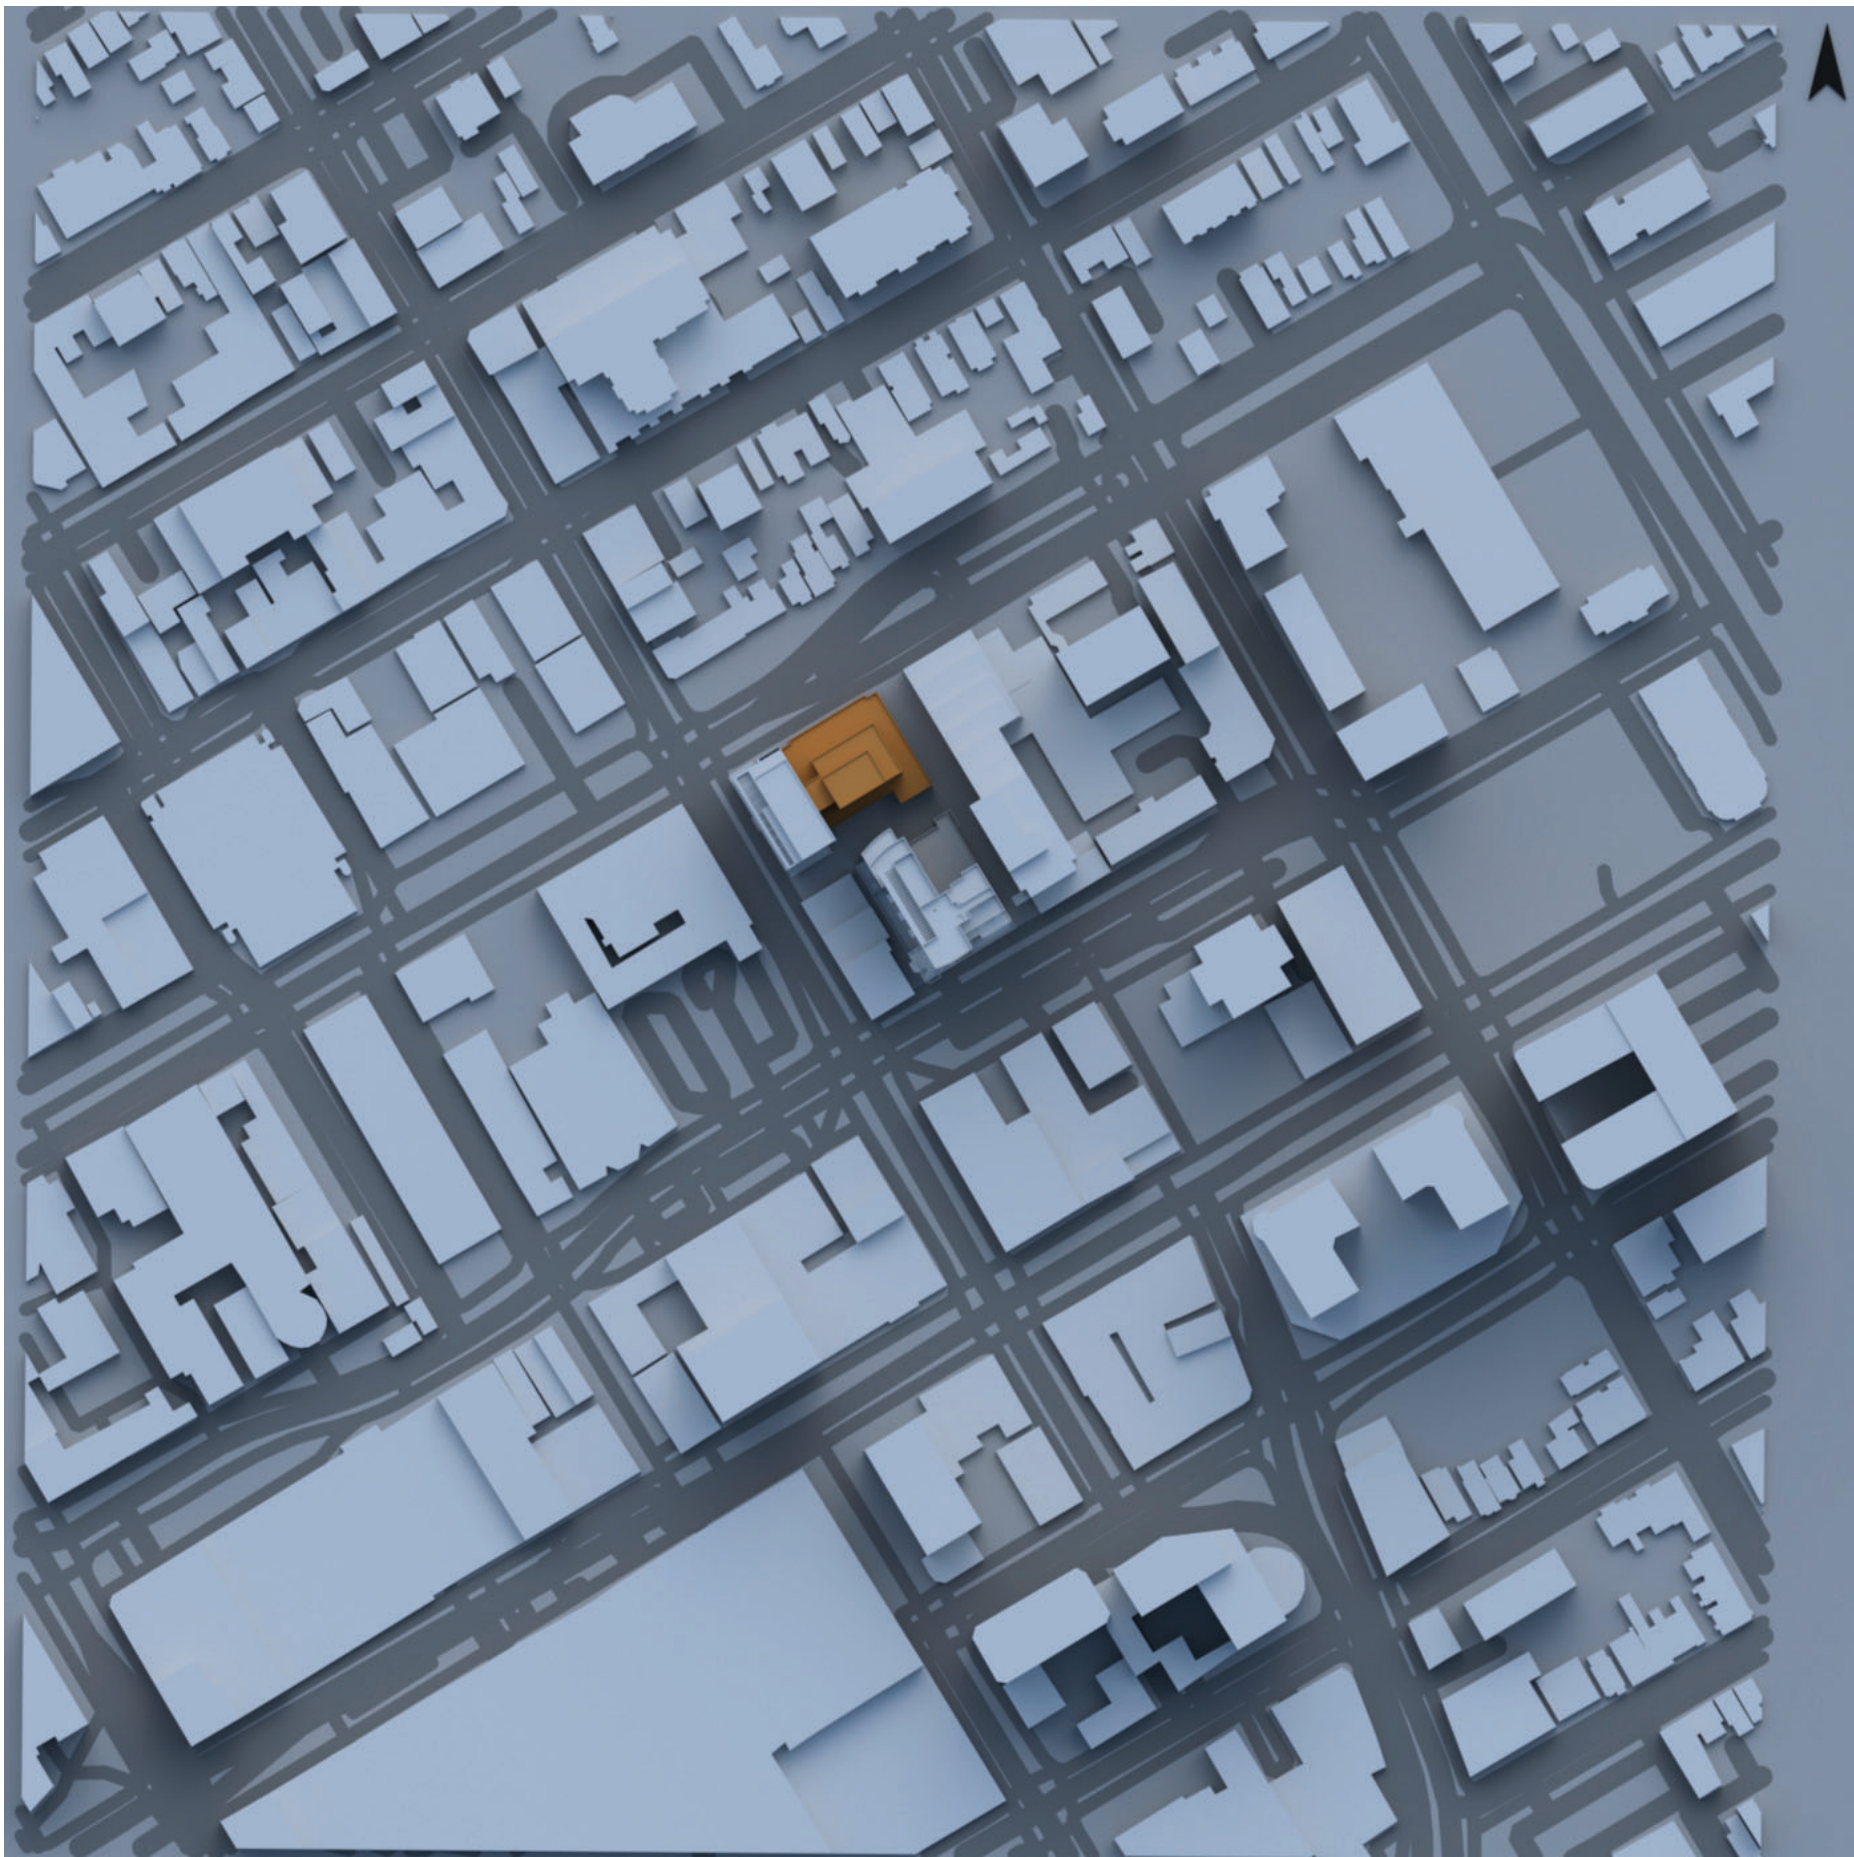

MARCH 21 - 6PM

- GENERAL NOTES
1. These architectural documents are the exclusive property of NEUF architect(e)s inc. and cannot be used, copied, or reproduced without written pre-authorisation.
 2. The contractor is responsible for checking and verifying all dimensions with respect to the project. Any discrepancy shall be reported to the architect.
 3. The architect must be notified of all errors, omissions, and discrepancies between these documents and those of the other professionals.
 4. Do not scale drawings. The dimensions on these documents must be read and not measured.
 5. These drawings are to be read in conjunction with all material relevant to the project.

Mechanical - Electrical Engineer
JAIN
7405 East Danbro Crescent, 2nd Floor Mississauga, Ontario, L5N 6P8
T 905 285 9900 jainconsultants.com

Structural Engineer
Goodeve Structural Inc.
19-77 Auriga Drive, Ottawa ON K2E 7Z7
T 613 226 4558 goodevestructural.ca

Landscape Architect
James B. Lennox & Associates
5332, Carling Avenue, Ottawa, ON, K2H 5A8
T 613 722 5188 jbl.ca

Civil
Novatech Eng. Consultants Ltd.
240, Michael Coward Drive, Suite 200, Ottawa ON K2M 1P6
T 613 234 9643 novatech-eng.com

Architect
NEUF Architectes INC.
13 Ribault Street, 4th floor, Ottawa ON K1N 9J1
T 514 847 1117 NEUFarchitectes.com

Seal



Client



Project

110 YORK STREET

Location
OTTAWA

No.
13098.00

NO	REVISION	DATE (yyyy.mm.dd)
W	FOR SITE PLAN APPLICATION	2024.09.23
GG	FOR SITE PLAN APPROVAL	2024.11.07

Drawn by
SJ

DATE (aa.mm.jj)
APR 2024

Drawing Title
SUN STUDY - MARCH

Checked by
LH


Scale

Revision
GG


Dwg Number
A150



JUNE 21 - 9AM

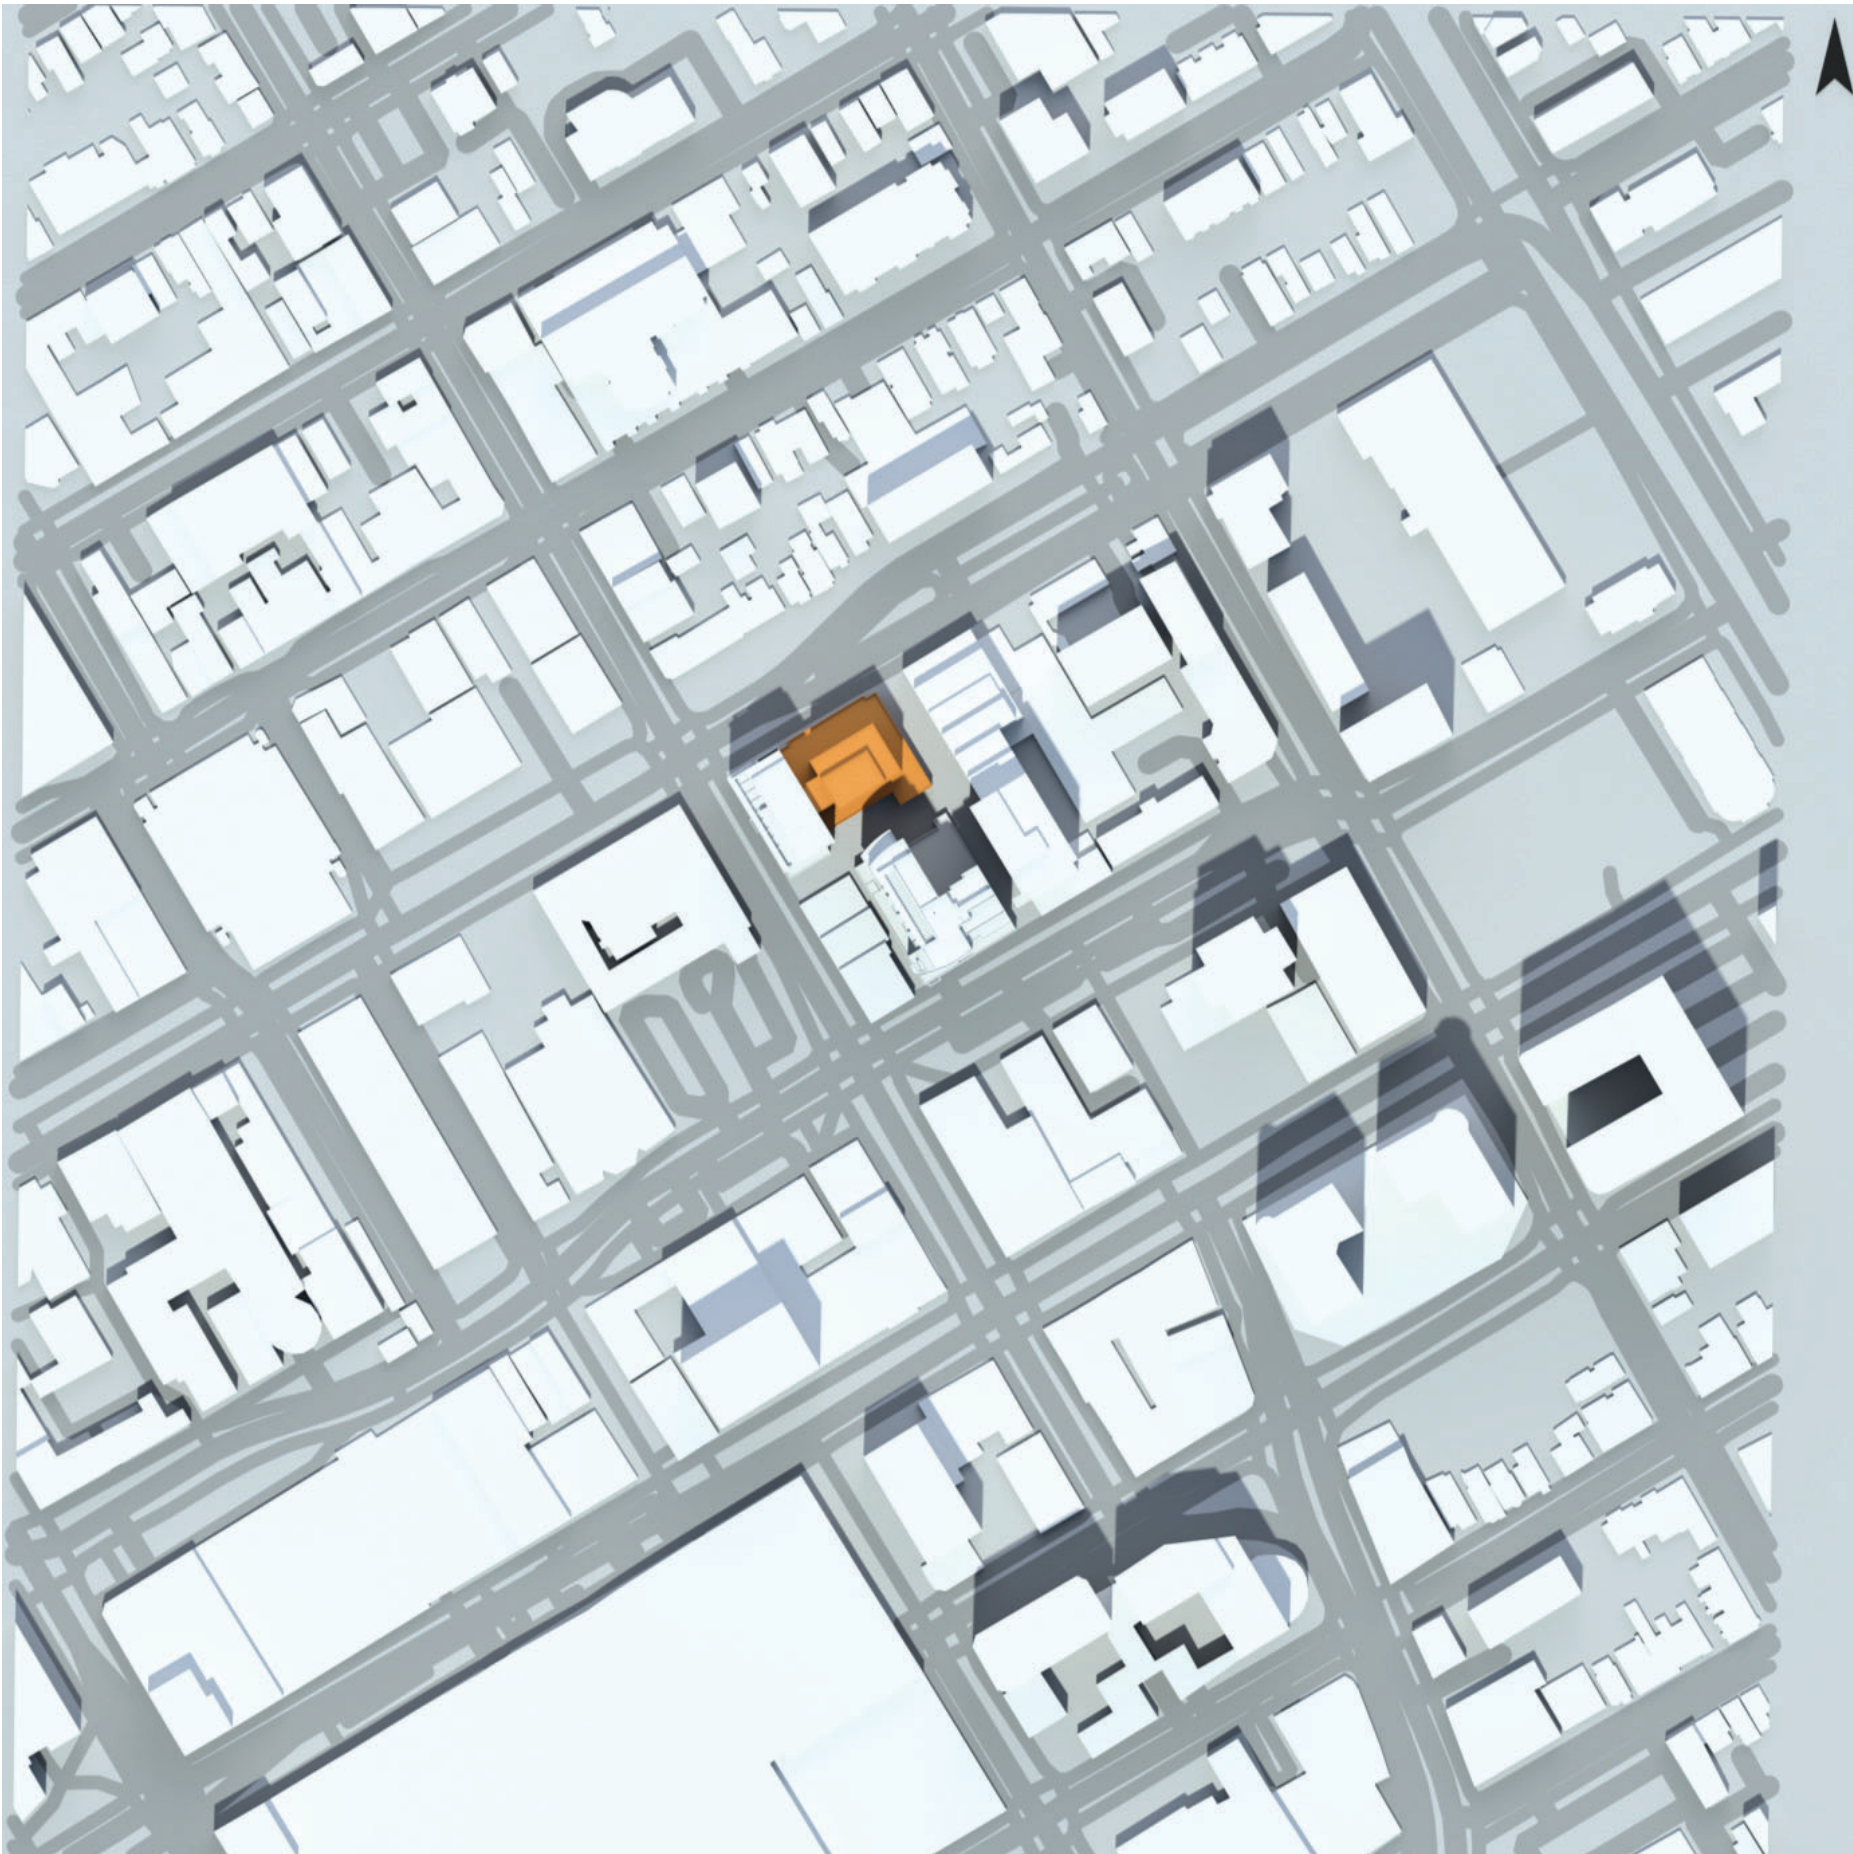

JUNE 21 - 12PM

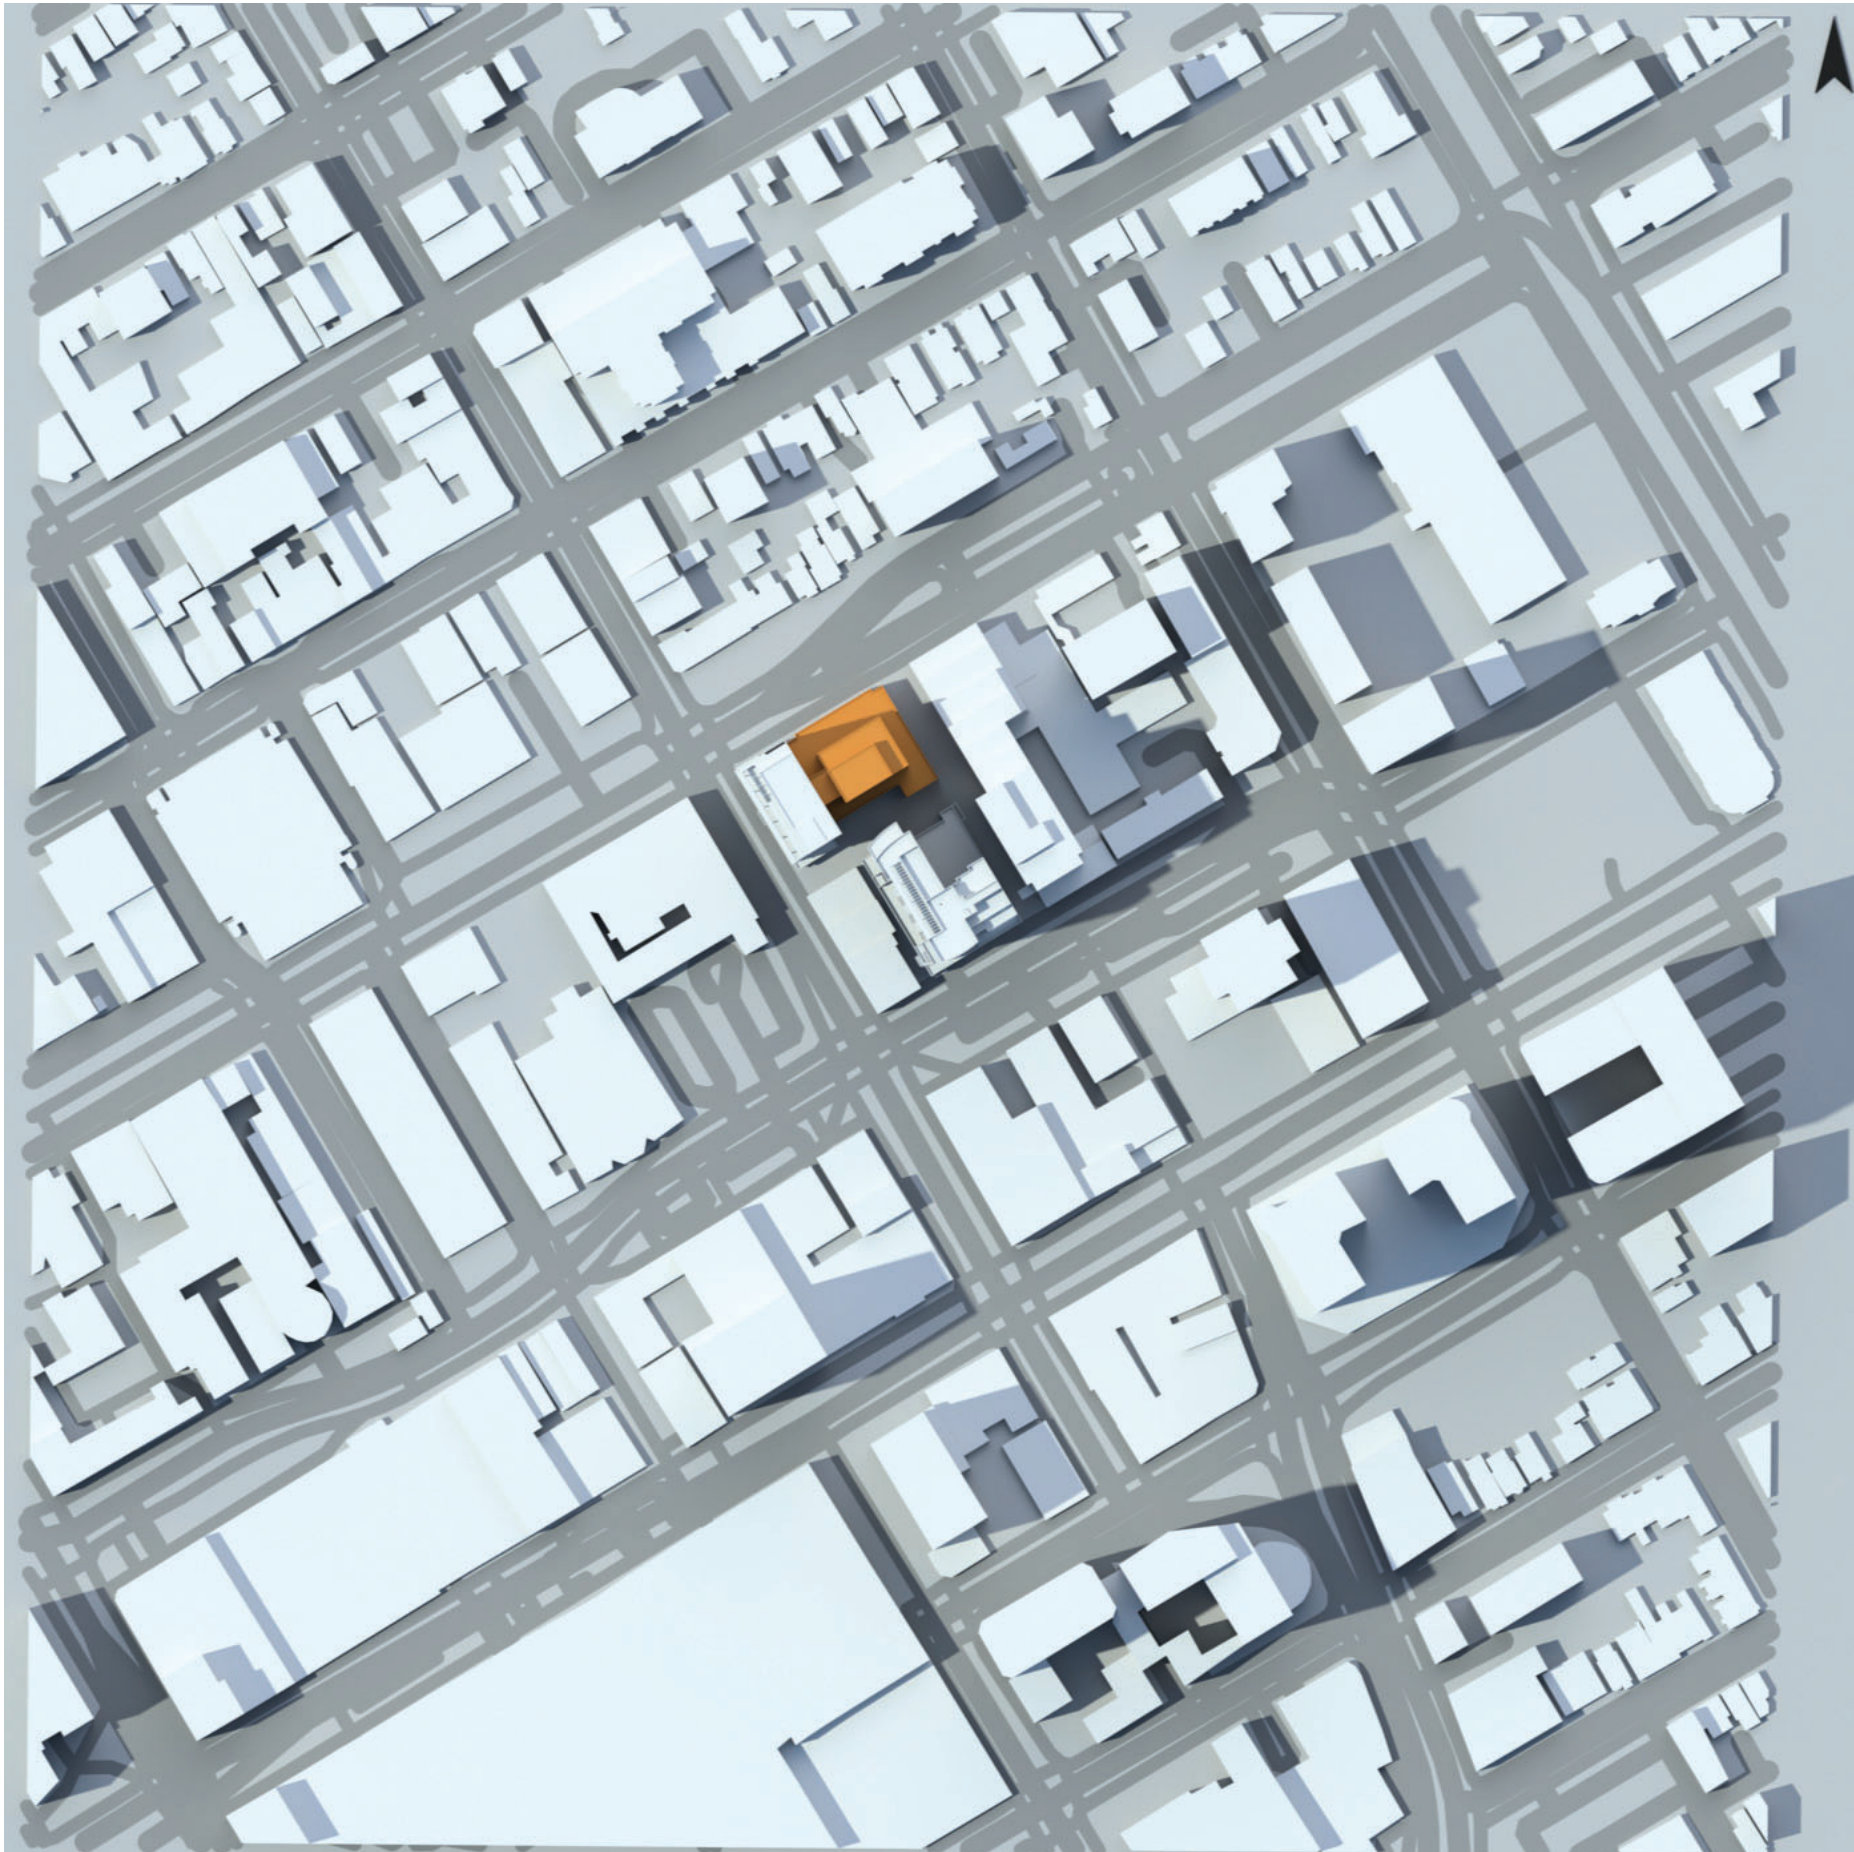

JUNE 21 - 3PM



MARCH 21 - 6PM

- GENERAL NOTES
1. These architectural documents are the exclusive property of NEUF architect(e)s inc. and cannot be used, copied, or reproduced without written pre-authorization.
 2. The contractor is responsible for checking and verifying all dimensions with respect to the project. Any discrepancy shall be reported to the architect.
 3. The architect must be notified of all errors, omissions, and discrepancies between these documents and those of the other professionals.
 4. Do not scale drawings. The dimensions on these documents must be read and not measured.
 5. These drawings are to be read in conjunction with all material relevant to the project.

Mechanical - Electrical Engineer
JAIN
7405 East Danvers Crescent, 2nd Floor Mississauga, Ontario, L5N 6P8
T 905 285 9900 jainconsultants.com

Structural Engineer
Goodeve Structural Inc.
19-77 Auriga Drive, Ottawa ON K2E 7Z7
T 613 226 4558 goodevestructural.ca

Landscape Architect
James B. Lennox & Associates
5332, Carling Avenue, Ottawa, ON, K2H 5A8
T 613 722 5188 jbl.ca

Civil
Novatech Eng. Consultants Ltd.
240, Michael Coward Drive, Suite 200, Ottawa ON K2M 1P6
T 613 234 9643 novatech-eng.com

Architect
NEUF Architectes INC.
13 Rheau Street, 4th floor, Ottawa ON K1N 9J1
T 514 847 1117 NEUFarchitectes.com

Seal



Client



Project

110 YORK STREET

Location
OTTAWA

No.
13098.00

NO	REVISION	DATE (yyyy.mm.dd)
W	FOR SITE PLAN APPLICATION	2024.09.23
GG	FOR SITE PLAN APPROVAL	2024.11.07

Drawn by
SJ

DATE (aa.mm.jj)
APR 2024

Drawing Title
SUN STUDY - JUNE

Checked by
LH


Scale

Revision
GG

Dwg Number
A151



SEPTEMBER 21 - 9AM

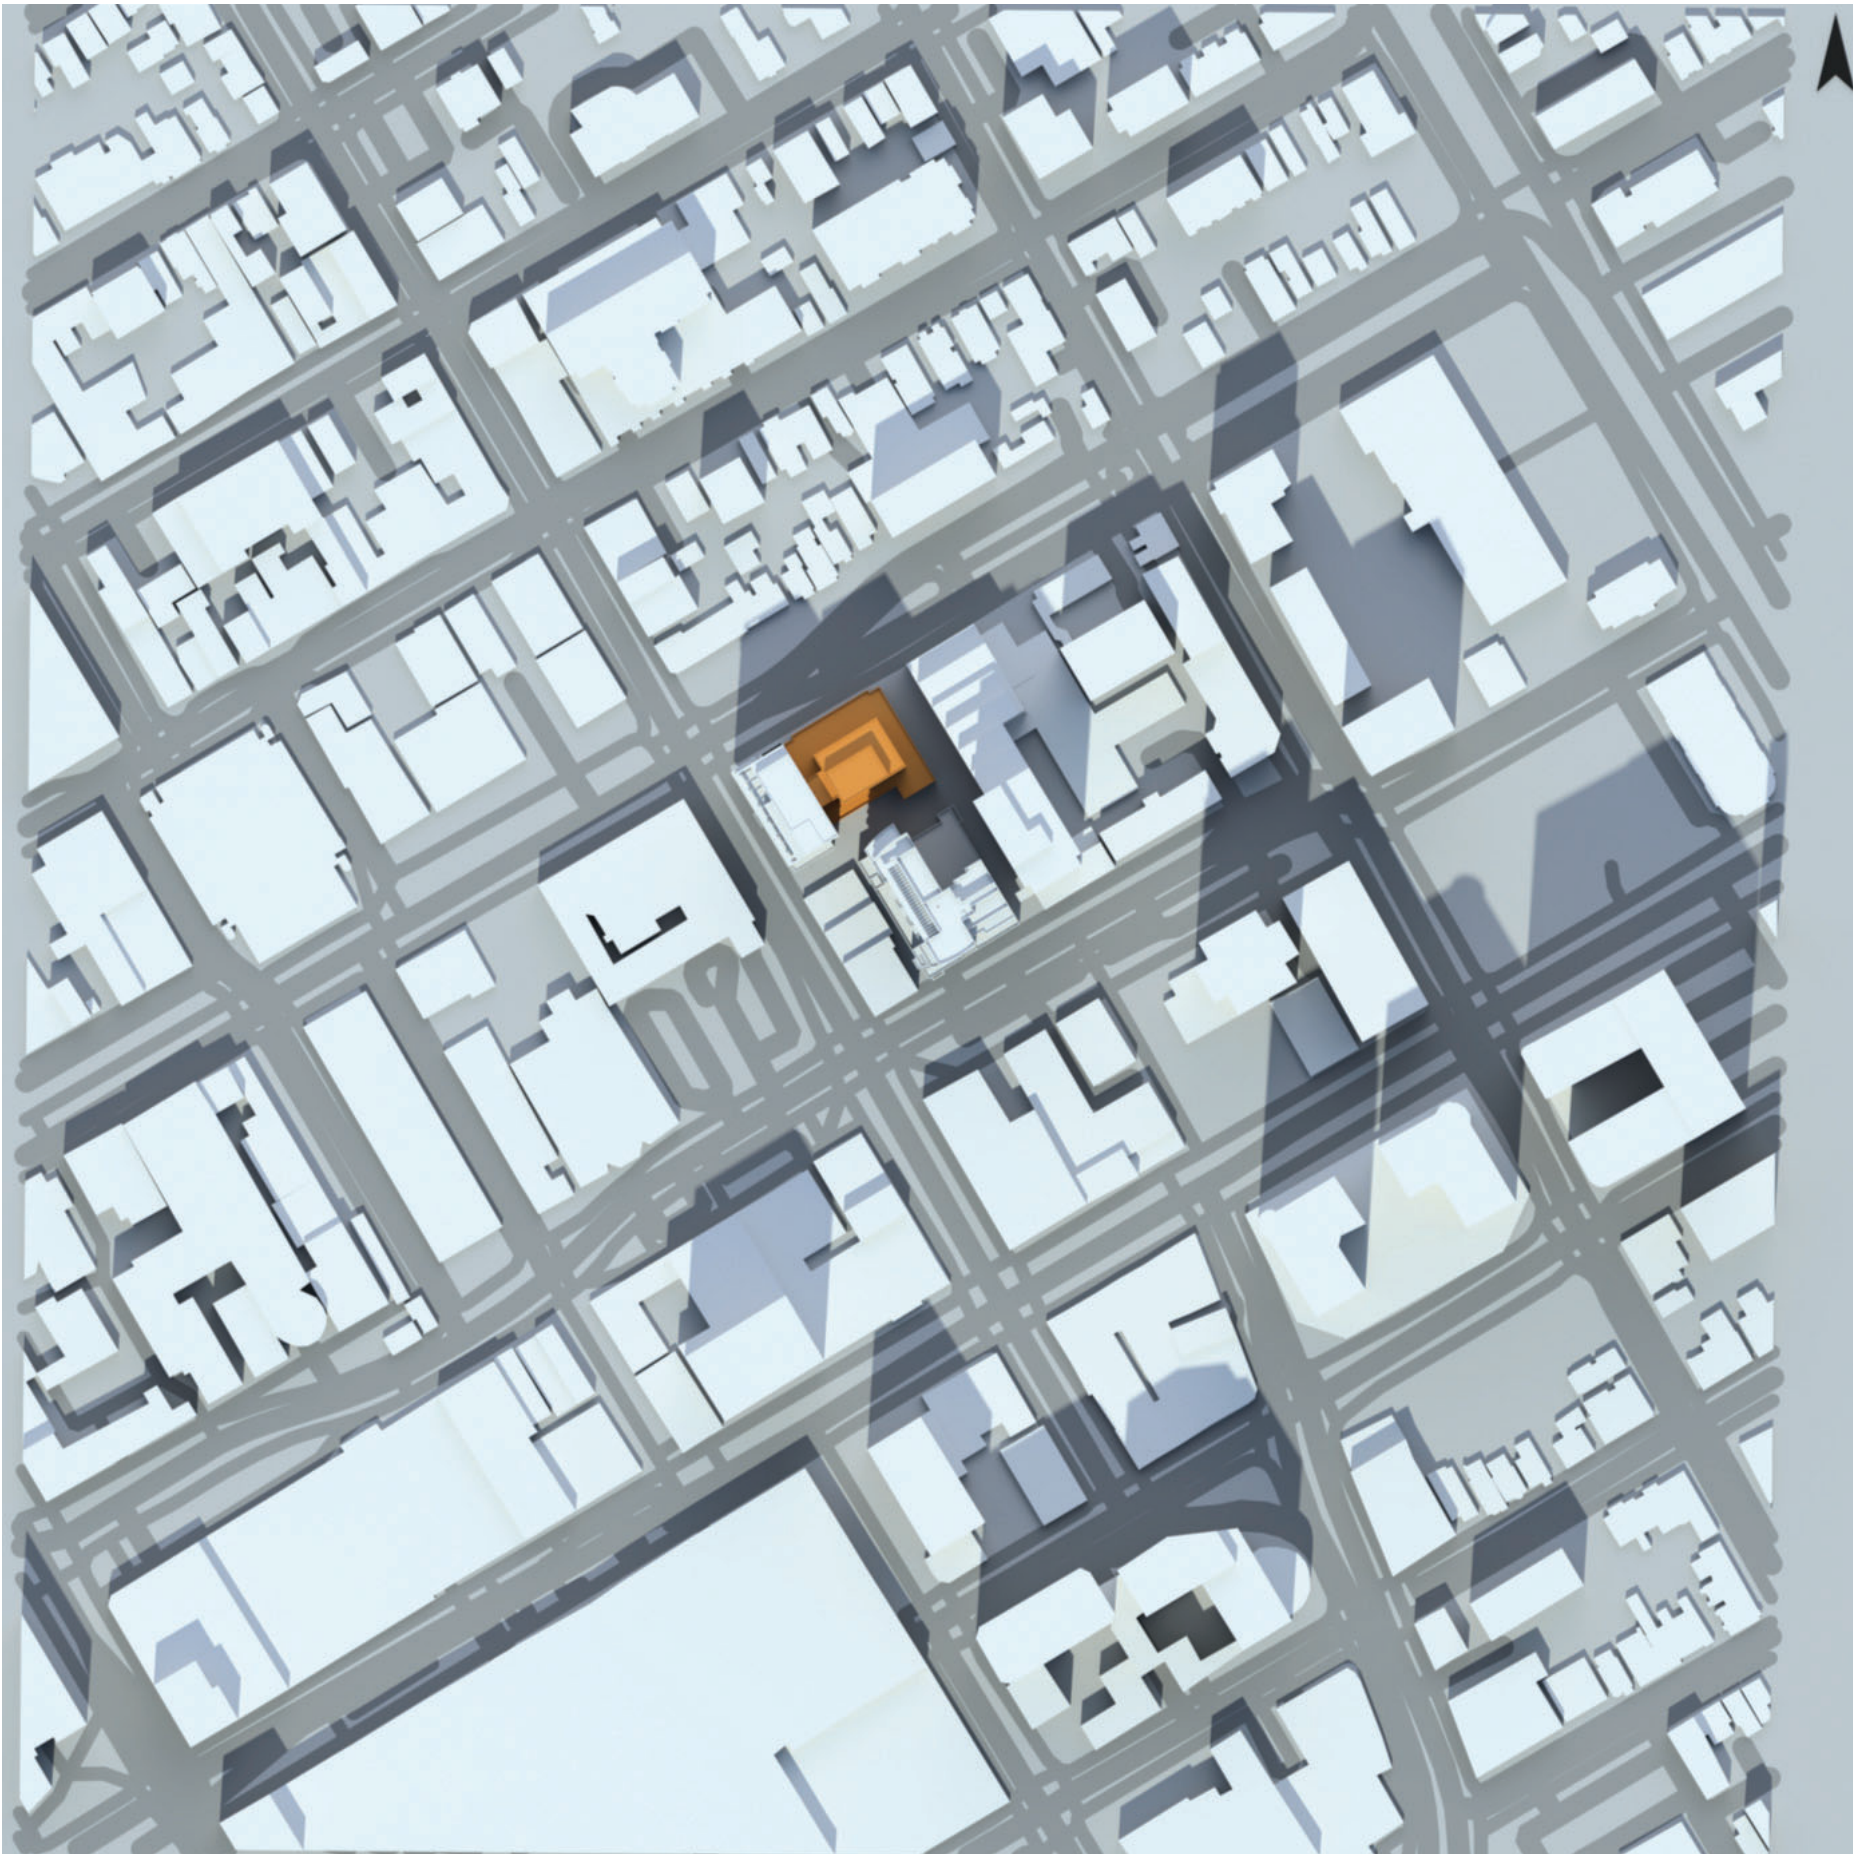

SEPTEMBER 21 - 12PM



SEPTEMBER 21 - 3PM



SEPTEMBER 21 - 6PM

- GENERAL NOTES
1. These architectural documents are the exclusive property of NEUF architect(e)s inc. and cannot be used, copied, or reproduced without written pre-authorisation.
 2. The contractor is responsible for checking and verifying all dimensions with respect to the project. Any discrepancy shall be reported to the architect.
 3. The architect must be notified of all errors, omissions, and discrepancies between these documents and those of the other professionals.
 4. Do not scale drawings. The dimensions on these documents must be read and not measured.
 5. These drawings are to be read in conjunction with all material relevant to the project.

Mechanical - Electrical Engineer
JAIN
7405 East Danboro Crescent, 2nd Floor Mississauga, Ontario, L5N 6P8
T 905 285 9900 jainconsultants.com

Structural Engineer
Goodeve Structural Inc.
19-77 Auriga Drive, Ottawa ON K2E 7Z7
T 613 226 4558 goodevestructural.ca

Landscape Architect
James B. Lennox & Associates
5332, Carling Avenue, Ottawa, ON, K2H 5A8
T 613 722 5188 jbl.ca

Civil
Novatech Eng. Consultants Ltd.
240, Michael Coward Drive, Suite 200, Ottawa ON K2M 1P6
T 613 234 9643 novatech-eng.com

Architect
NEUF Architectes INC.
131, Robson Street, 4th floor, Ottawa ON K1N 9J1
T 514 847 1117 NEUFarchitectes.com

Seal



Client



Project
110 YORK STREET

Location
OTTAWA

No.
13098.00

NO	REVISION	DATE (yyyy.mm.dd)
W	FOR SITE PLAN APPLICATION	2024.09.23
GG	FOR SITE PLAN APPROVAL	2024.11.07

Drawn by
SJ
DATE (aa.mm.jj)
APR 2024

Checked by
LH
Scale

Drawing Title
**SUN STUDY -
SEPTEMBER**

Revision
GG

Dwg Number
A152



DECEMBER 21 - 9AM



DECEMBER 21 - 12PM



DECEMBER 21 - 3PM



DECEMBER 21 - 6PM

GENERAL NOTES

1. These architectural documents are the exclusive property of NEUF architectes inc. and cannot be used, copied, or reproduced without written pre-authorisation.

2. The contractor is responsible for checking and verifying all dimensions with respect to the project. Any discrepancy shall be reported to the architect.

3. The architect must be notified of all errors, omissions, and discrepancies between these documents and those of the other professionals.

4. Do not scale drawings. The dimensions on these documents must be read and not measured.

5. These drawings are to be read in conjunction with all material relevant to the project.

Mechanical - Electrical Engineer

JAIN
7405 East Danvers Crescent, 2nd Floor Mississauga, Ontario, L5N 6P8
T 905 285 9900 jainconsultants.com

Structural Engineer

Goodeve Structural Inc.
19-77 Auriga Drive, Ottawa ON K2E 7Z7
T 613 226 4558 goodevestructural.ca

Landscape Architect

James B. Lennox & Associates
5332, Carling Avenue, Ottawa, ON, K2H 5A8
T 613 722 5188 jbl.ca

Civil

Novatech Eng. Consultants Ltd.
240, Michael Coward Drive, Suite 200, Ottawa ON K2M 1P6
T 613 234 9643 novatech-eng.com

Architect

NEUF Architectes INC.
15 Rheau Street, 4th floor, Ottawa ON K1N 9J1
T 514 847 1117 NEUFarchitectes.com

Seal



Project
110 YORK STREET

Location
OTTAWA

No.
13098.00

NO	REVISION	DATE (yyyy.mm.dd)
W	FOR SITE PLAN APPLICATION	2024.09.23
GG	FOR SITE PLAN APPROVAL	2024.11.07

Drawn by
SJ

DATE (aa.mm.jj)
APR 2024

Drawing Title
SUN STUDY - DECEMBER

Checked by
LH

Scale