


Copyright Reserved

The Contractor shall verify and be responsible for all dimensions, DO NOT scale the drawing - any errors or omissions shall be reported to Stantec without delay.
The Copyrights to all designs and drawings are the property of Stantec. Reproduction or use for any purpose other than that authorized by Stantec is forbidden.

Legend

	ORIGINAL GROUND ELEVATION
	PROPOSED ELEVATION
	EXISTING ELEVATION AT LOT CORNER
	FLOW DIRECTION AND GRADE
	FINISHED FIRST FLOOR ELEVATION
	TOP OF FOUNDATION WALL ELEVATION
	UNDERSIDE OF FOOTING ELEVATION
	NUMBER OF RISERS
	BACKSPLIT TYPE UNIT
	WALK-OUT TYPE UNIT
	ENGINEERED FILL REQUIRED
	TERRACING 3:1 SLOPE MAXIMUM (UNLESS OTHERWISE SHOWN)
	PROPOSED SWALE
	DIRECTION OF OVERLAND FLOW

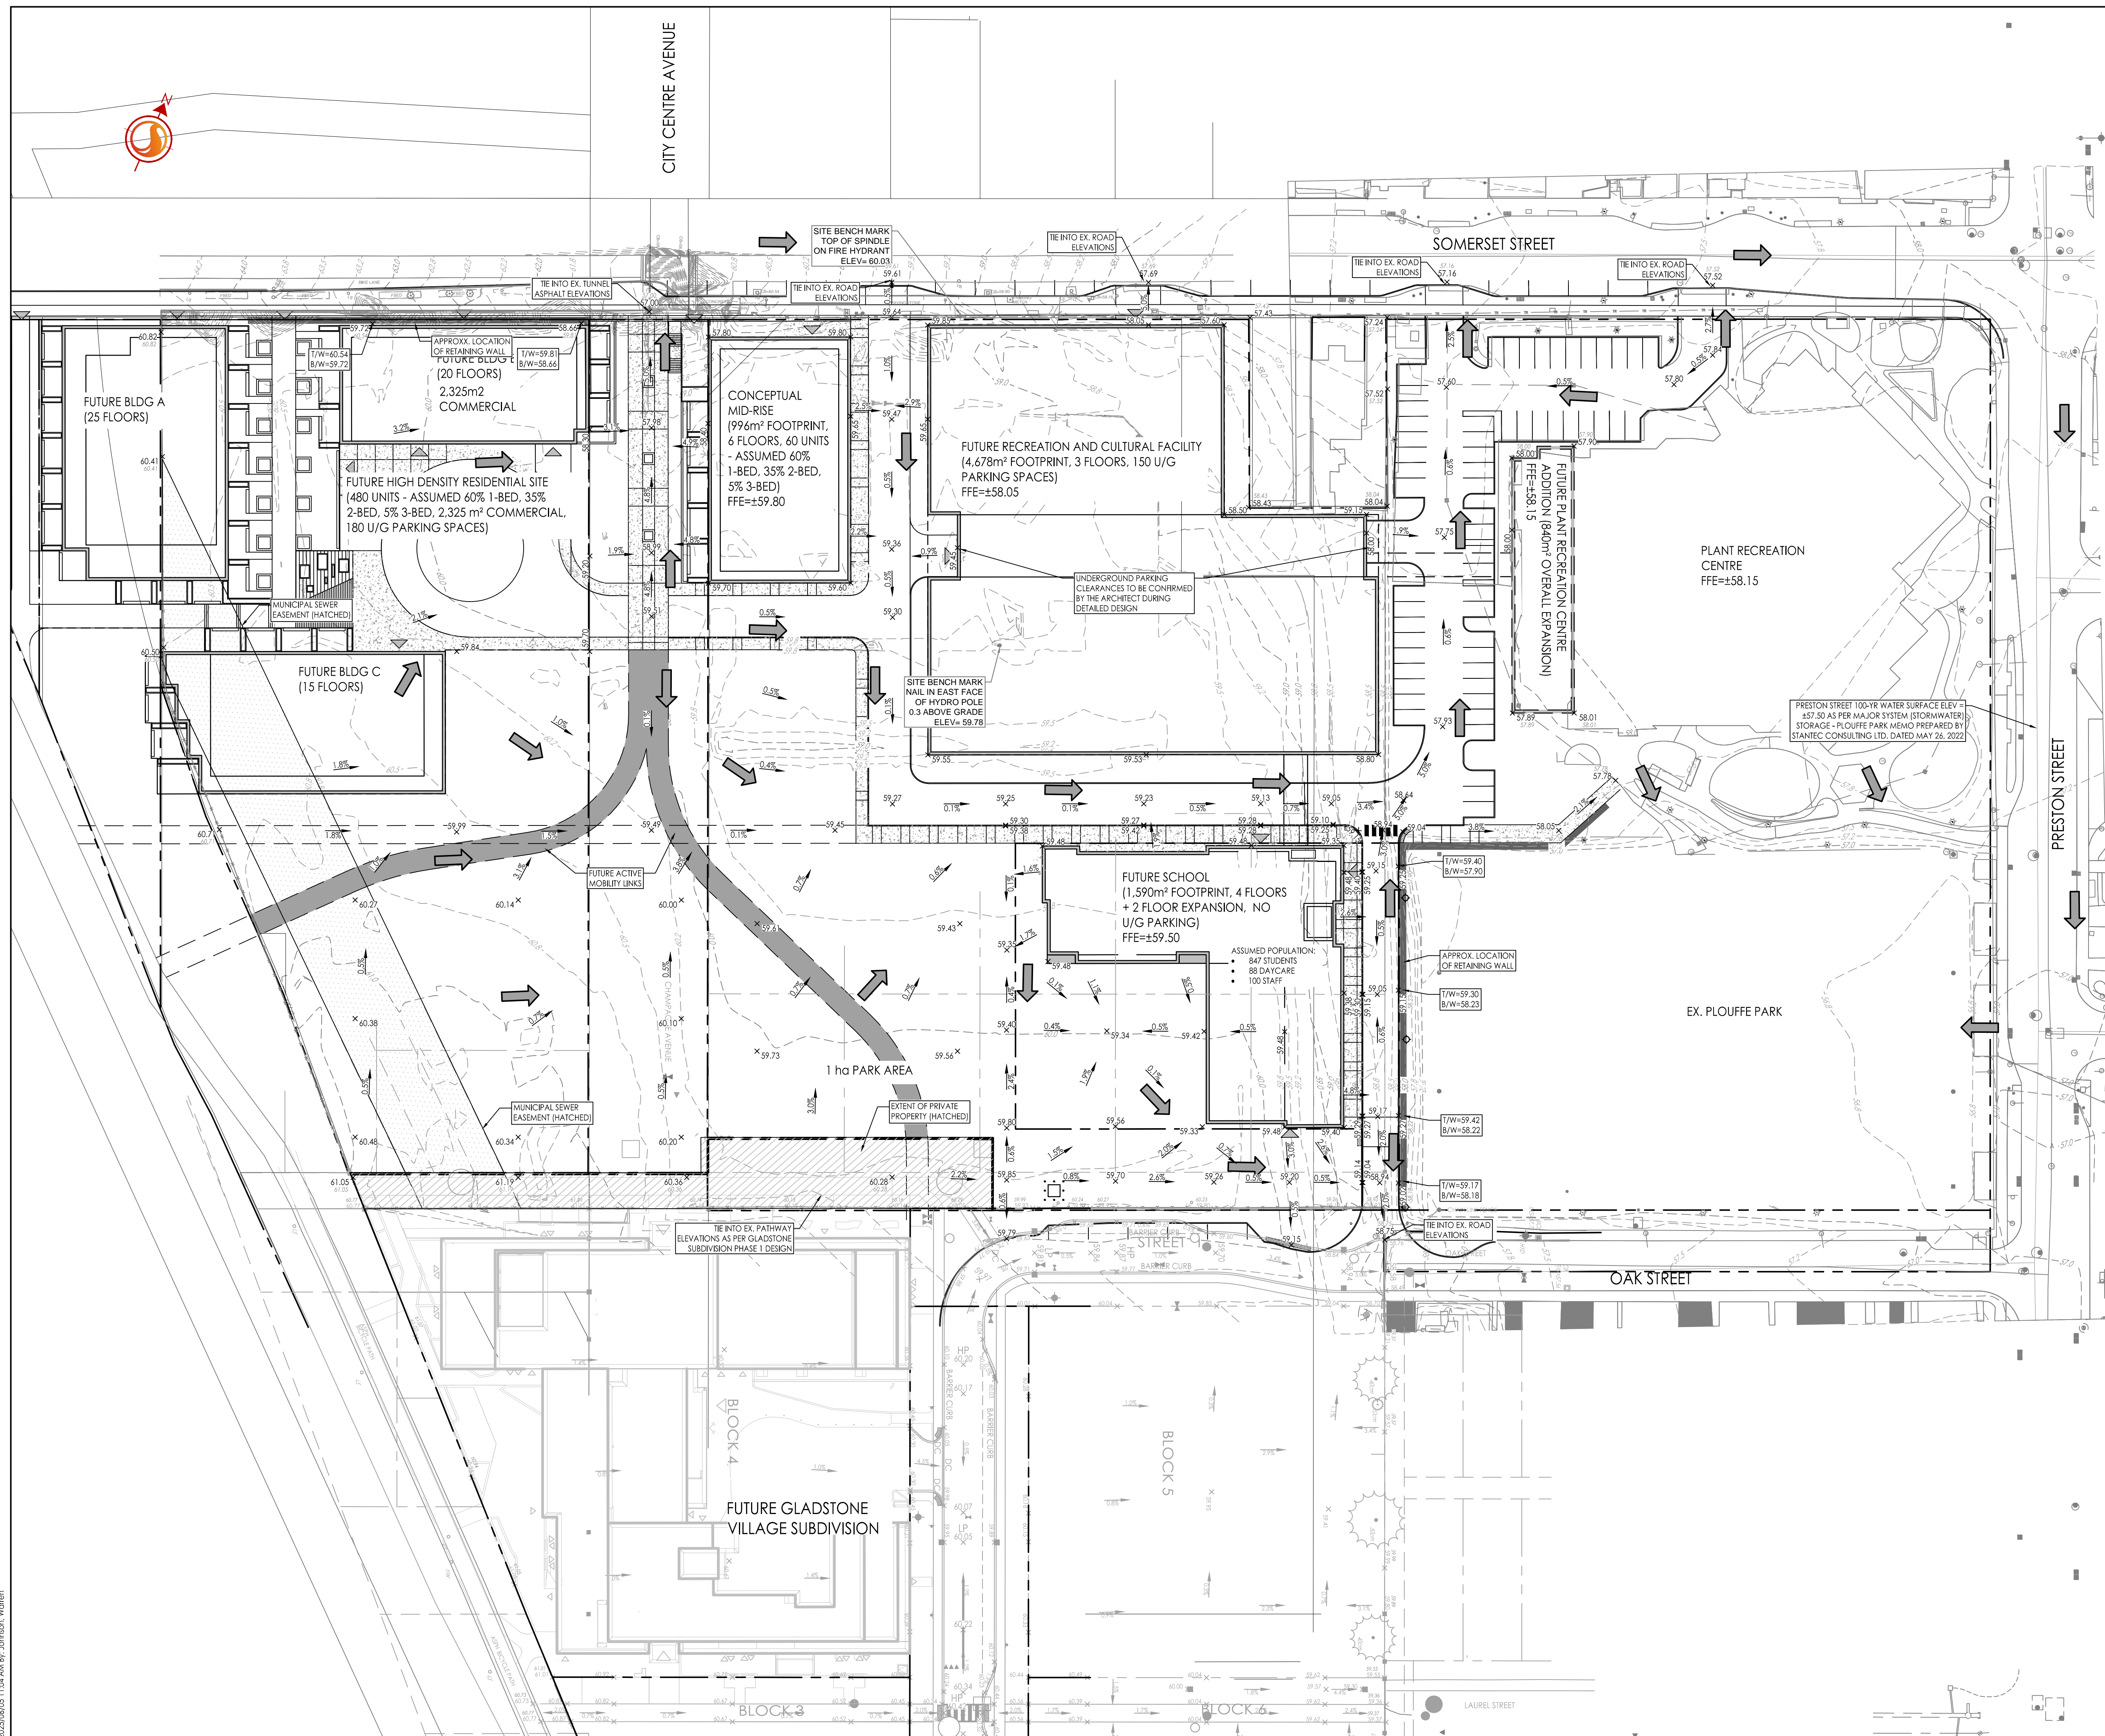

3	REVISED AS PER CITY COMMENTS	WAJ	PM	25.06.05
2	REVISED SITE PLAN	WAJ	PM	25.03.19
1	ISSUED FOR REVIEW	WAJ	PM	25.02.03
Revision		By	Appd.	YY.MM.DD

File Name:	160402067-D8.dwg	WAJ	PM	WAJ	24.12.02
		Dwn.	Chkd.	Dsgn.	YY.MM.DD

Permit-Seal

Client/Project
CITY OF OTTAWA

1010 SOMERSET STREET

OTTAWA, ON

Title
CONCEPTUAL GRADING PLAN

Project No.	Scale	0	5	15	25m
160402067	1:500				

Drawing No.	Sheet	Revision
-------------	-------	----------

GP-1 3 of 7 3