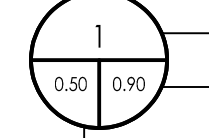
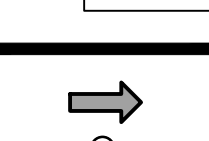
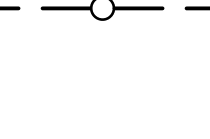



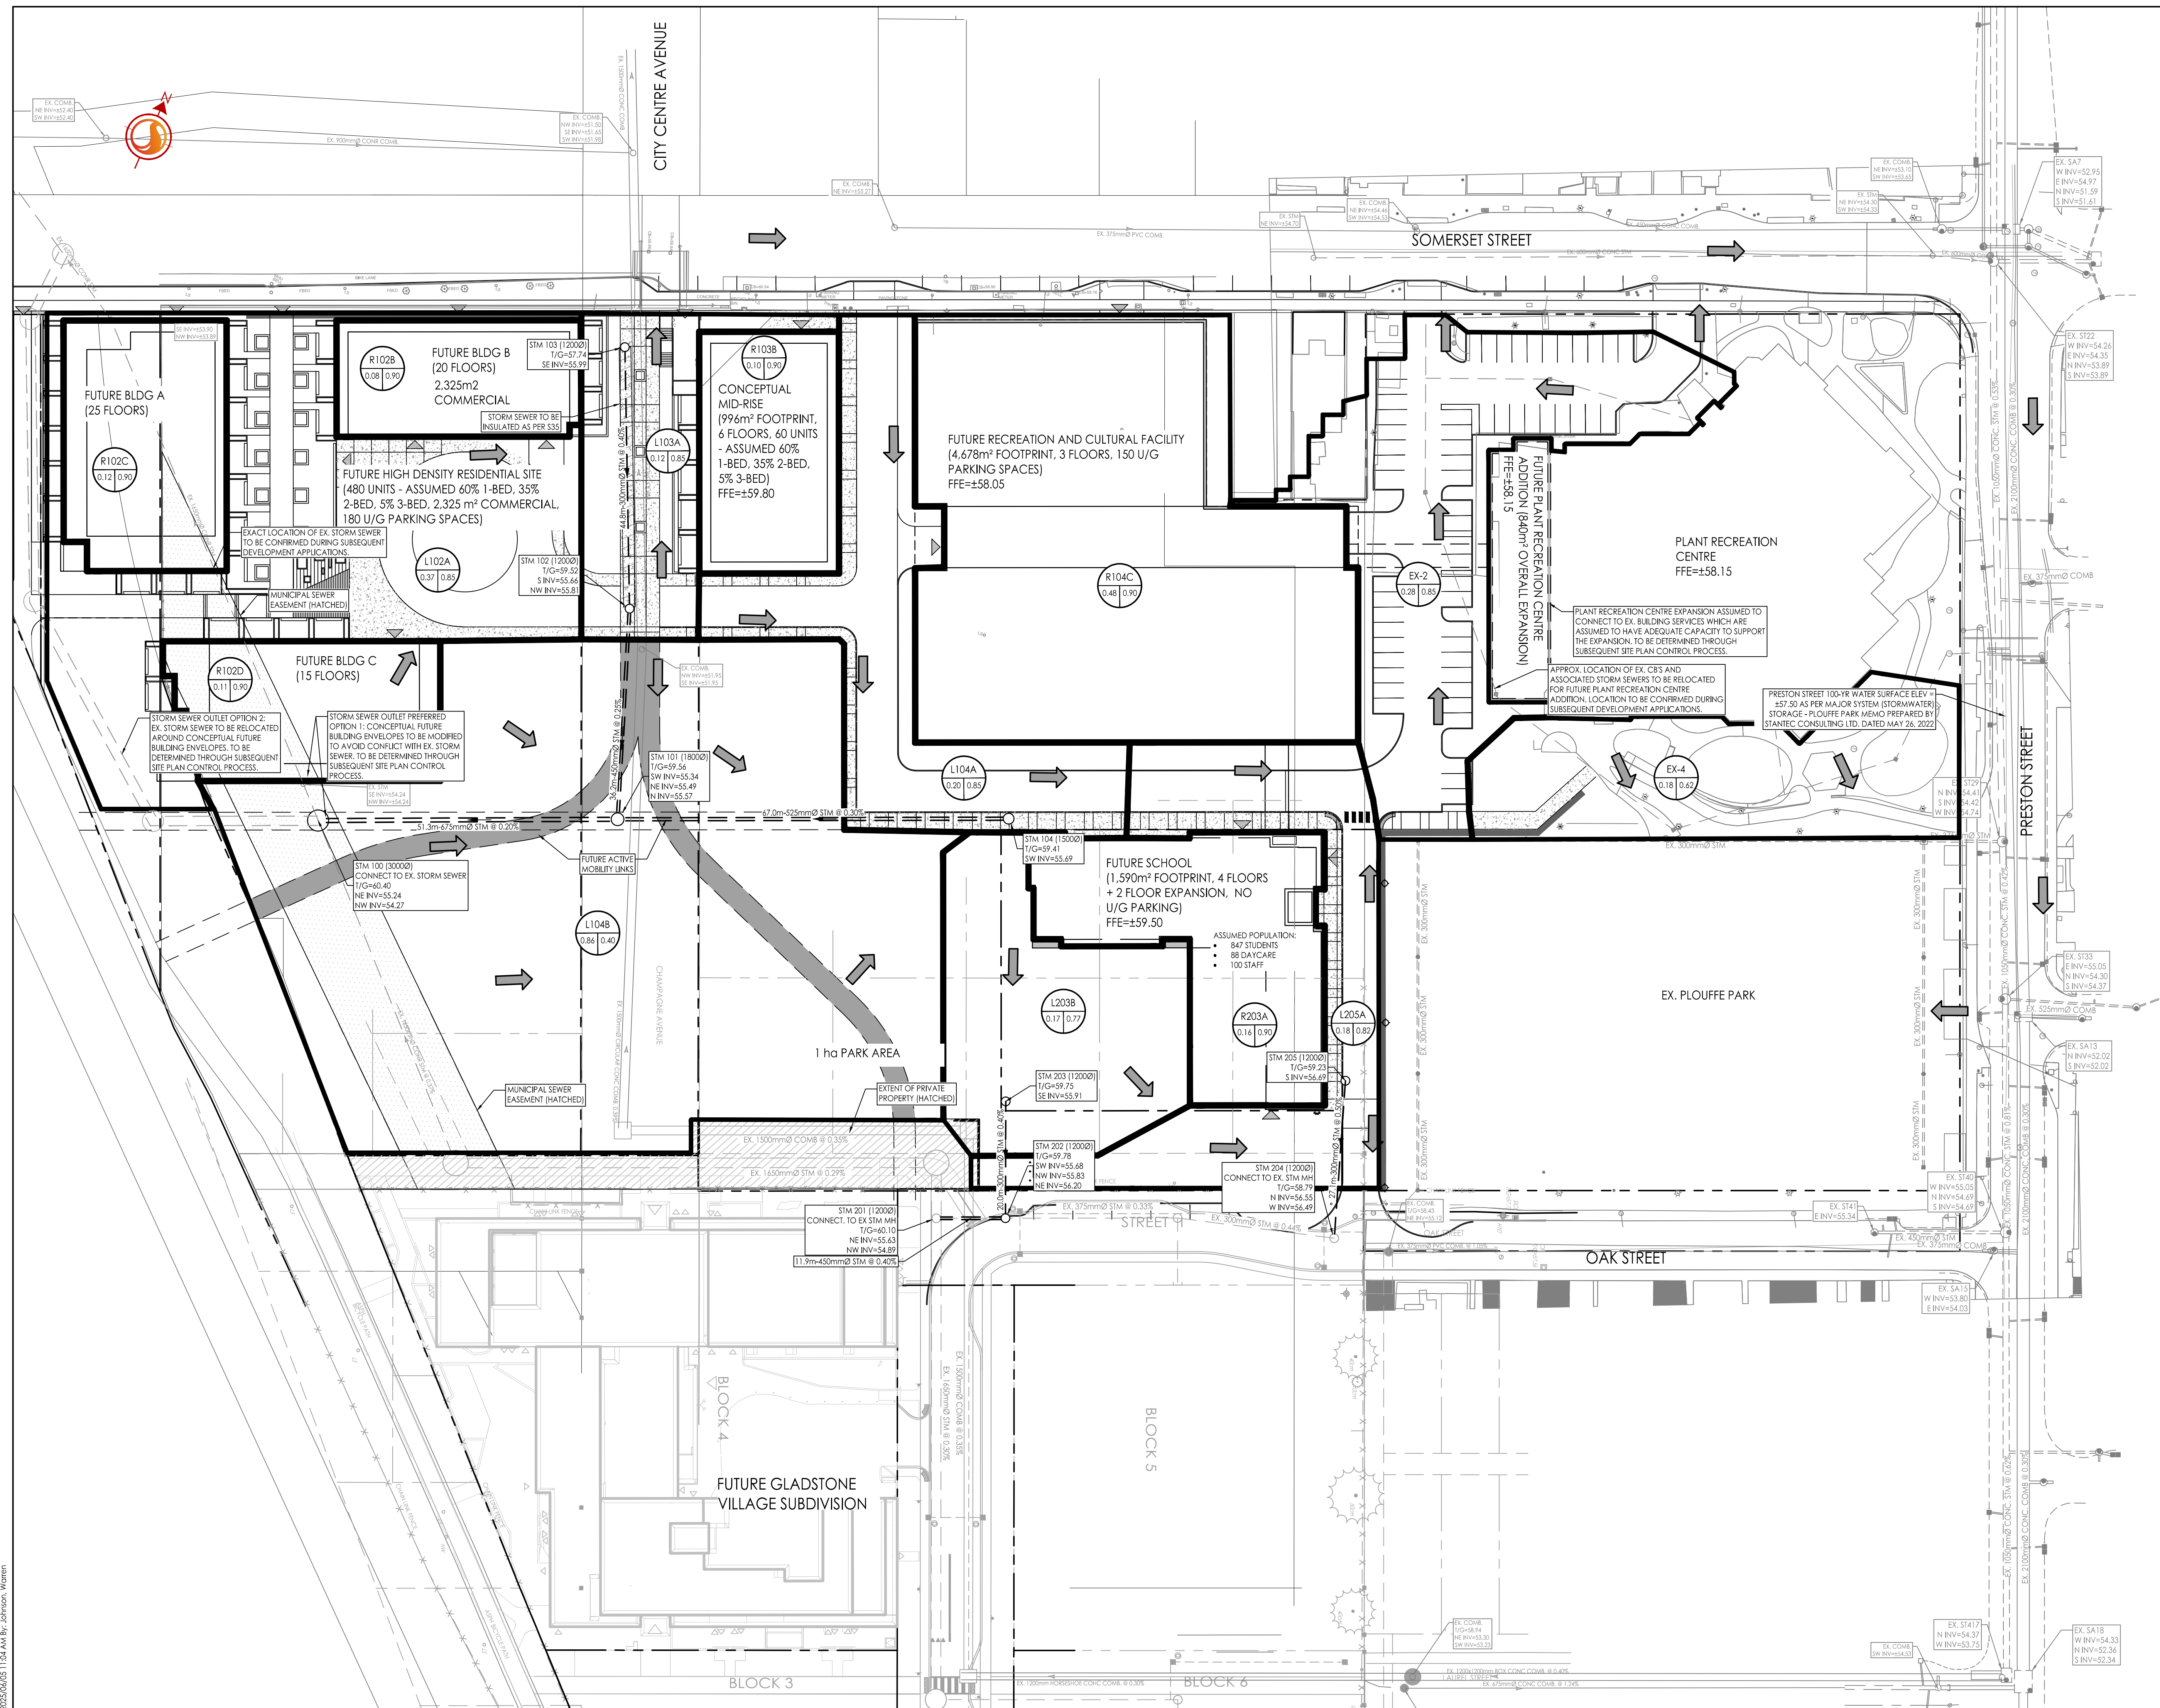


Copyright Reserved

The Contractor shall verify and be responsible for all dimensions. DO NOT scale the drawing - any errors or omissions shall be reported to Stantec without delay.
The Copyrights to all designs and drawings are the property of Stantec. Reproduction or use for any purpose other than that authorized by Stantec is forbidden.

Legend

-  AREA ID
 RUNOFF COEFFICIENT
 STORM DRAINAGE AREA NO.
 STORM DRAINAGE BOUNDARY
 DIRECTION OF OVERLAND FLOW
 PROPOSED STORM SEWER



Revision	By	Appd.	YY.MM.DD
3	WAJ	PM	25.06.05
2	WAJ	PM	25.03.19
1	WAJ	PM	25.02.03

File Name:	160420267-08.dwg	WAJ	PM	WAJ	24.12.02
		Dwn.	Chkd.	Dsgn.	YY.MM.DD


Permit-Seal

Client/Project
CITY OF OTTAWA

1010 SOMERSET STREET

OTTAWA, ON

Title
CONCEPTUAL STORM DRAINAGE PLAN

Project No.	Scale	0 5 15 25m
160420267	1:500	
Drawing No.	Sheet	Revision

SD-1 6 of 7 3