


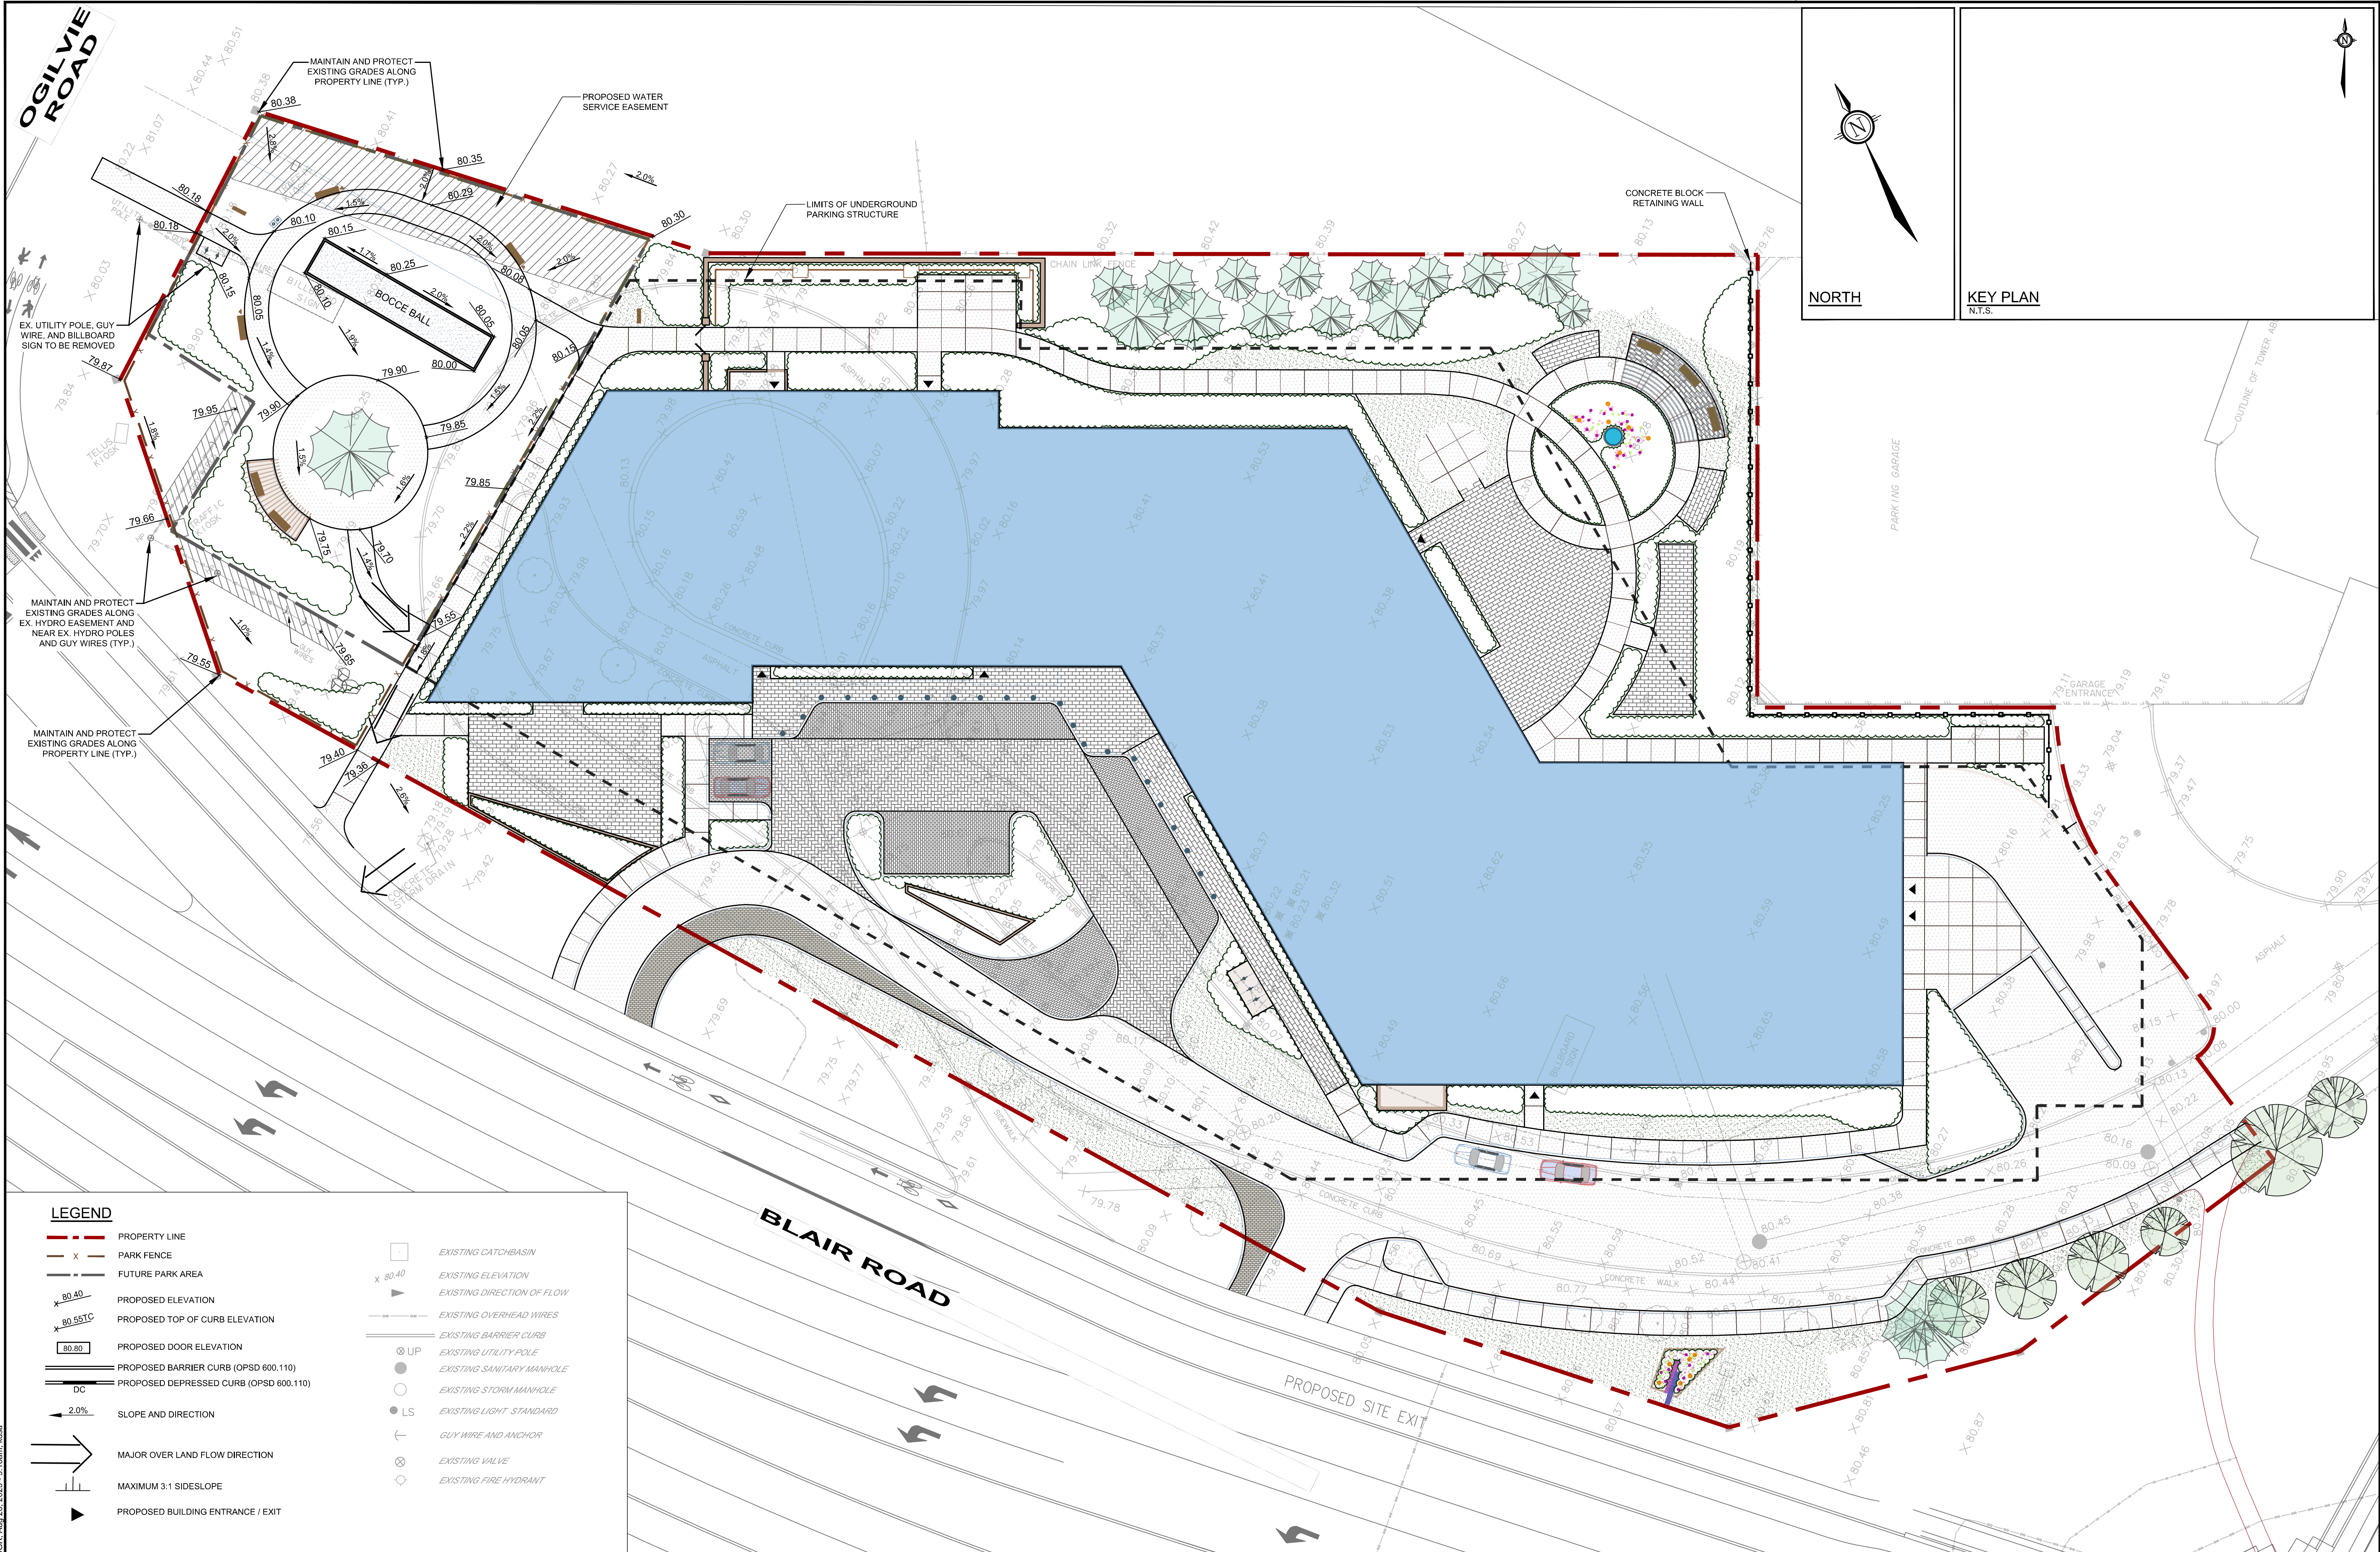

NOTE:
THE POSITION OF ALL POLE LINES, CONDUITS,
WATERMAINS, SEWERS AND OTHER
UNDERGROUND AND OVERGROUND UTILITIES AND
STRUCTURES IS NOT NECESSARILY SHOWN ON
THE CONTRACT DRAWINGS, AND WHERE SHOWN,
THE ACCURACY OF THE POSITION OF SUCH
UTILITIES AND STRUCTURES IS NOT GUARANTEED.
BEFORE STARTING WORK, DETERMINE THE EXACT
LOCATION OF ALL SUCH UTILITIES AND
STRUCTURES AND ASSUME ALL LIABILITY FOR
DAMAGE TO THEM.

NOT FOR
CONSTRUCTION

No.	REVISION	DATE	BY
1.	ISSUED FOR ZBLA	AUG 26/25	FST

SCALE
1:250
0 2 4 6 8 10

DESIGN
FT/KD
CHECKED
FT
DRAWN
BN/KD
CHECKED
FT/KD
APPROVED
FT

FOR REVIEW ONLY

NOVATECH
Engineers, Planners & Landscape Architects
Suite 200, 240 Michael Cowpland Drive
Ottawa, Ontario, Canada K2M 1P6
Telephone (613) 254-9643
Facsimile (613) 254-5867
Website www.novatech-eng.com

LOCATION CITY OF OTTAWA 1440 BLAIR TOWER PLACE	PROJECT NO. 123198
DRAWING NAME CONCEPTUAL GRADING PLAN (CITY PARKLAND BLOCK ONLY)	REV REV # 1
	DRAWING NO. 123198-CGR

M:\2023\123198-CGR\DWG\123198-CGR.dwg, CGR, Aug 26, 2025, 9:16am, kdias

PL45411.DWG - 491mmx686mm