

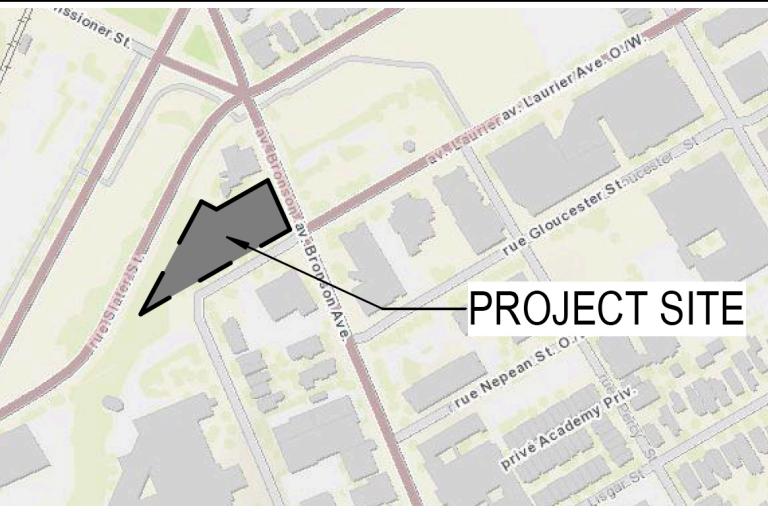


Please refer to TCR prepared by Andrew Boyd Associates and EIS report by Kilgour & Associates for additional information

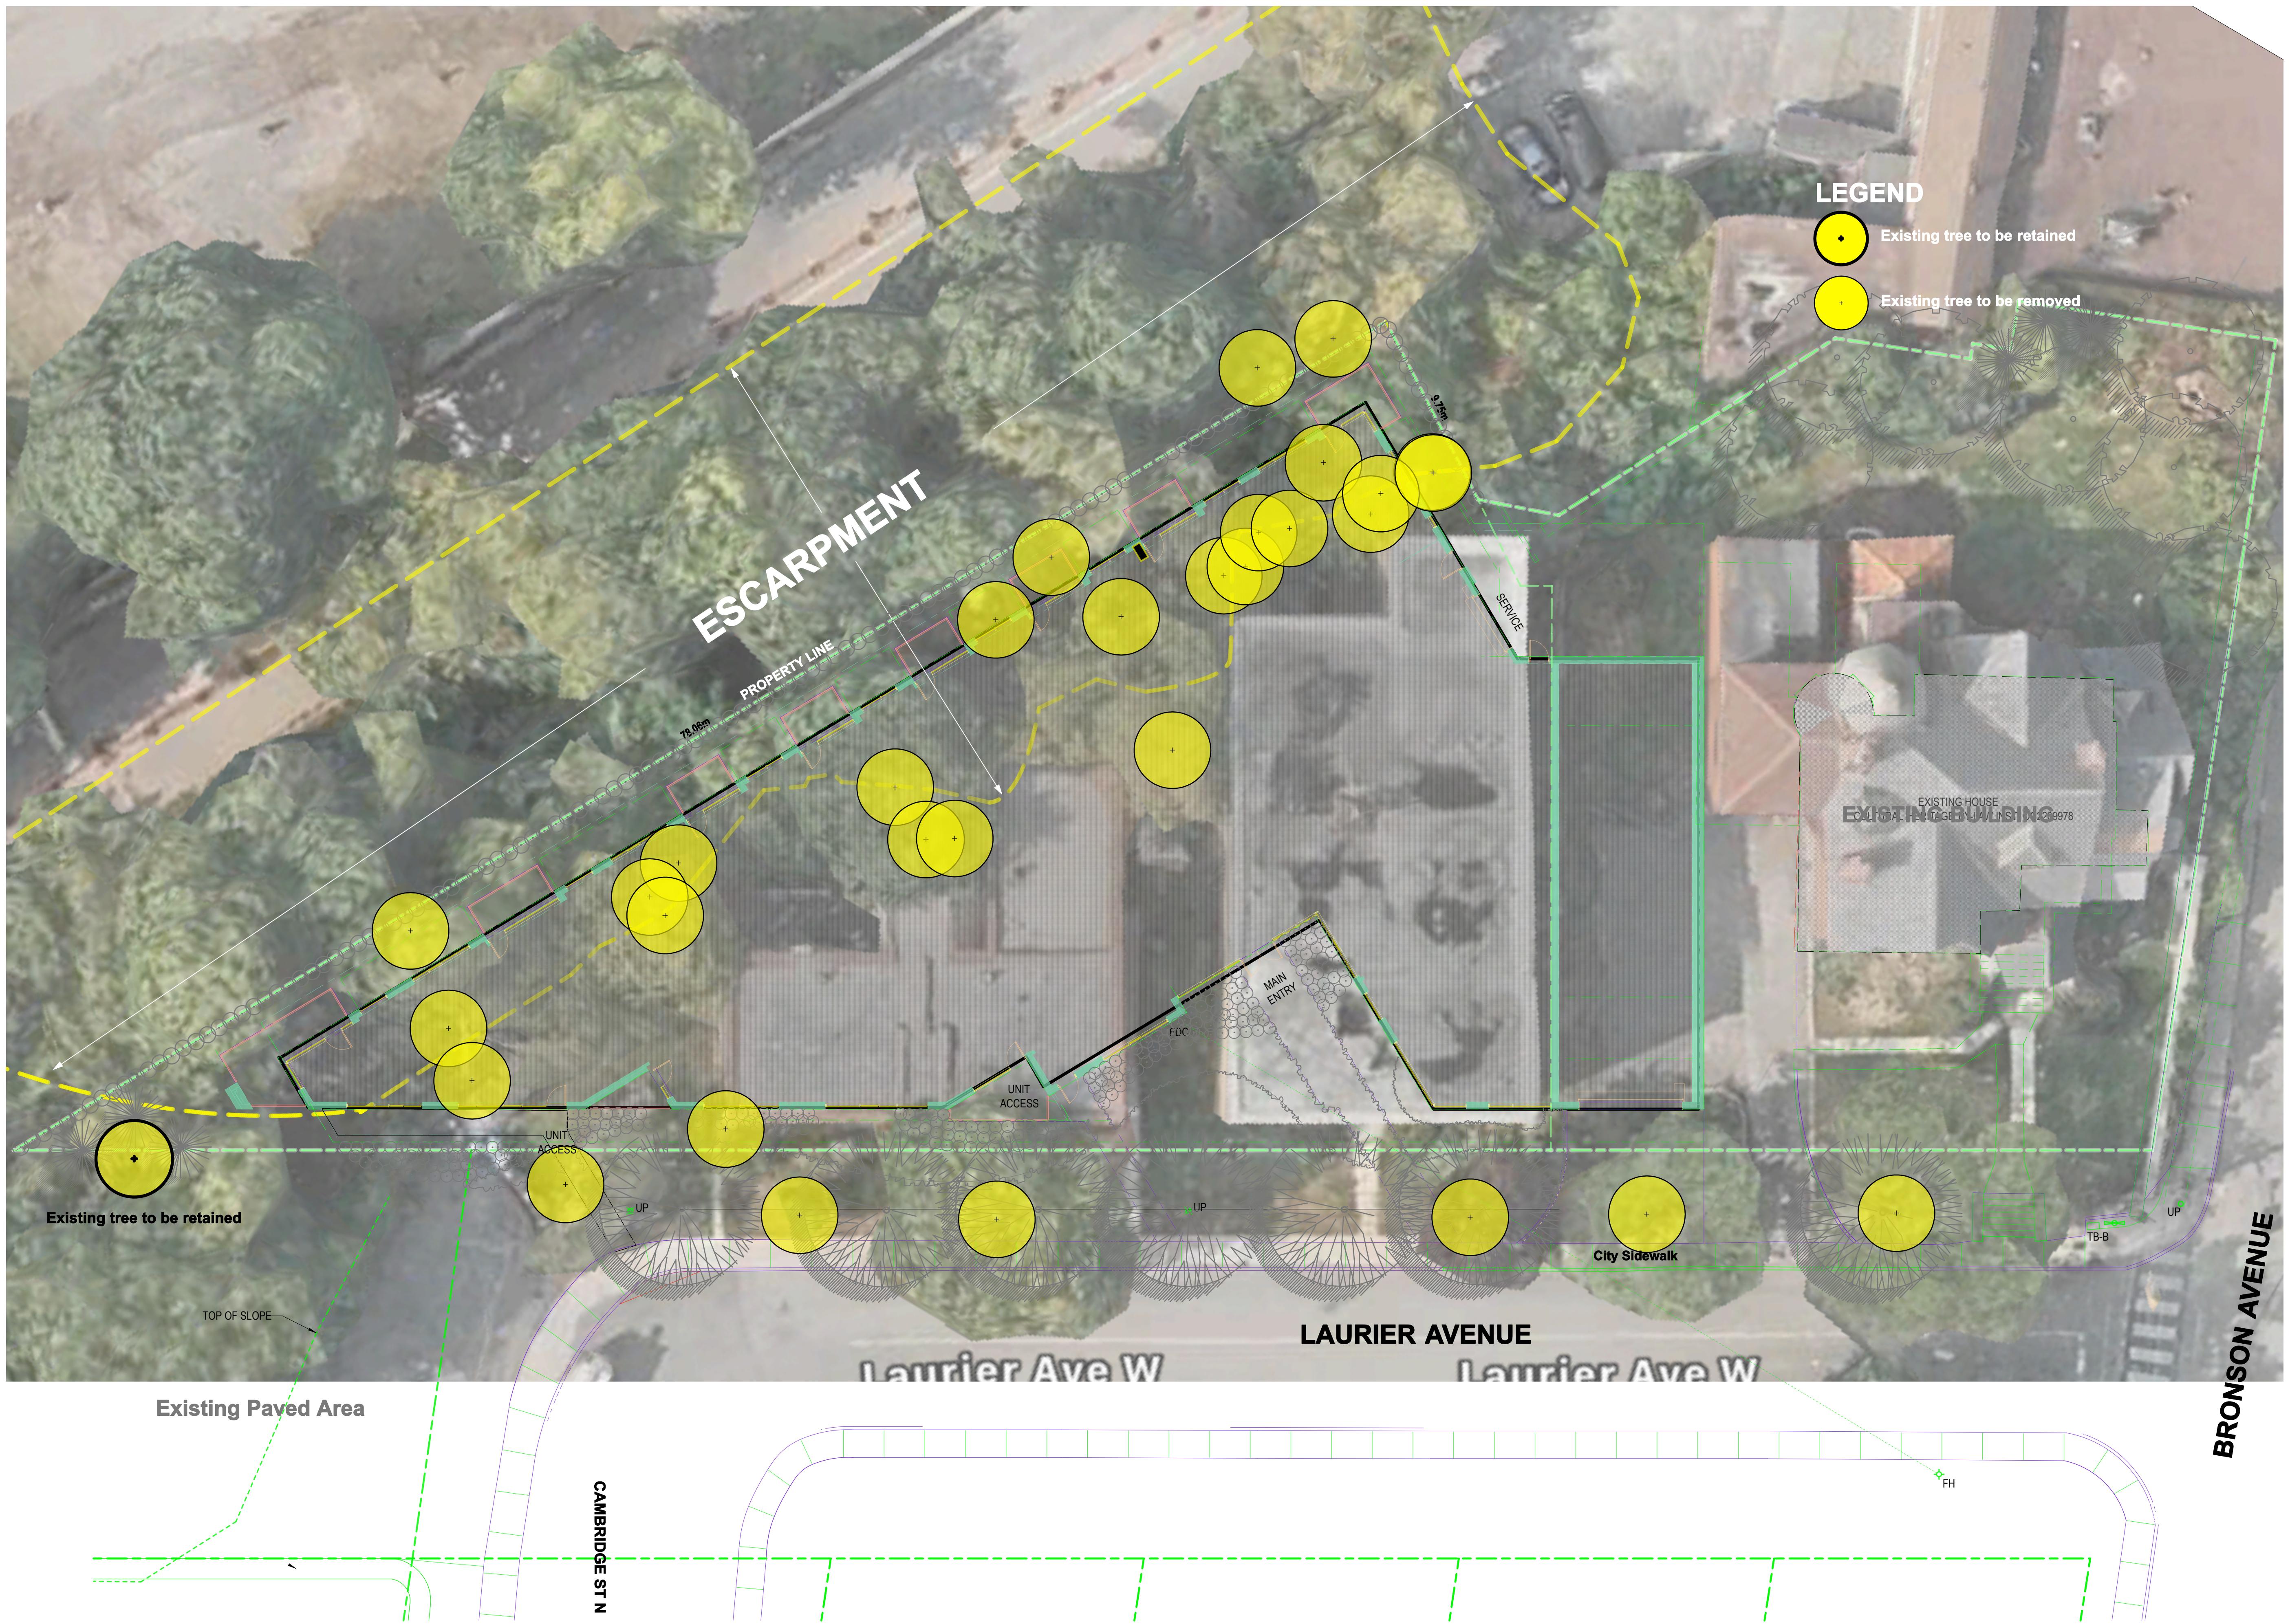

3.	Revised Site Plan/Updated SPA Submission	Sept. 19/25
2.	Client Review/SPA Submission	May 05/25
1.	Client Review/SPA Submission	May 01/25
No.	Revision	Date

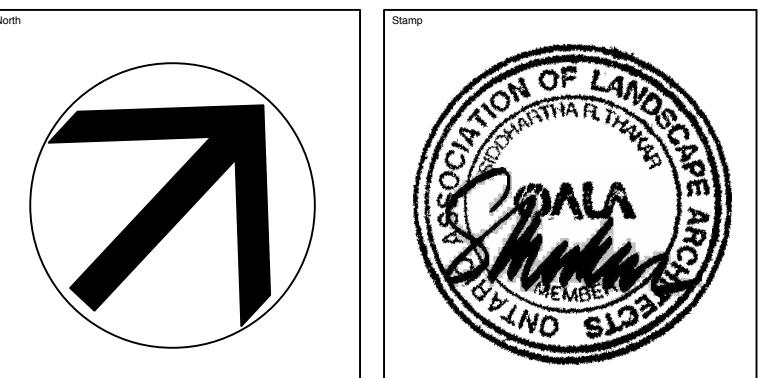

Longwood Building Corporation

1010 Polytek Street, Unit 5, Ottawa
Ontario K1J 9H8

THAKAR ASSOCIATES DESIGN CONSULTANTS

Landscape Architects

CONDOMINIUM APARTMENTS

601 LAURIER STREET, OTTAWA

<p>Dwg. Title</p> <h1>SITE & LANDSCAPE CONTEXT</h1>	
Drawn	STAFF
Scale	1:150
Job No.	288.7
Start Date	Dwg. No.
L - 1A	