

CLADDING LEGEND:

-  1 BRICK MASONRY RED
-  2 ALUMINUM PANEL BRONZE
-  3 PRECAST CONCRETE WHITE
-  4 PRECAST CONCRETE GREY
-  5 ALUMINUM AND GLASS RAILING
-  6 SPANDELR PANEL DARK

ELEVATION NOTES

E1 3m DEEP CANOPY

- GENERAL ARCHITECTURAL NOTES:**
1. This drawing is the property of the Architect and may not be reproduced or used without the expressed consent of the Architect.
 2. Drawings are not to be scaled. The Contractor is responsible for checking and verifying all levels and dimensions and shall report all discrepancies to the Architect and obtain clarification prior to commencing work.
 3. Upon notice in writing, the Architect will provide written clarification or supplementary information regarding the intent of the Contract Documents.
 4. The Architectural drawings are to be read in conjunction with all other Contract Documents including Project Manuals and the Structural, Mechanical and Electrical Drawings.
 5. Positions of exposed or finished Mechanical or Electrical devices, fittings and fixtures are indicated on the Architectural Drawings. Locations shown on the Architectural Drawings shall govern over Mechanical and Electrical Drawings. Mechanical and Electrical items not clearly located will be located as directed by the Architect.
 6. These documents are not to be used for construction unless specifically noted for such purpose.

KEY PLAN

2	ISSUED FOR COORDINATION	25-10-17
1	ISSUED FOR COORDINATION	25-09-15

ISSUE RECORD





Project1 Studio Incorporated
 (613.884.3939) | mail@project1studio.ca

1052 ST LAURENT
 1052 St. Laurent Boulevard
 Ottawa, ON
 K1K 3B4

PROJ	SCALE	DRAWN	REVIEWED
2502	NOTED	NL	RMK

ELEVATIONS

A200

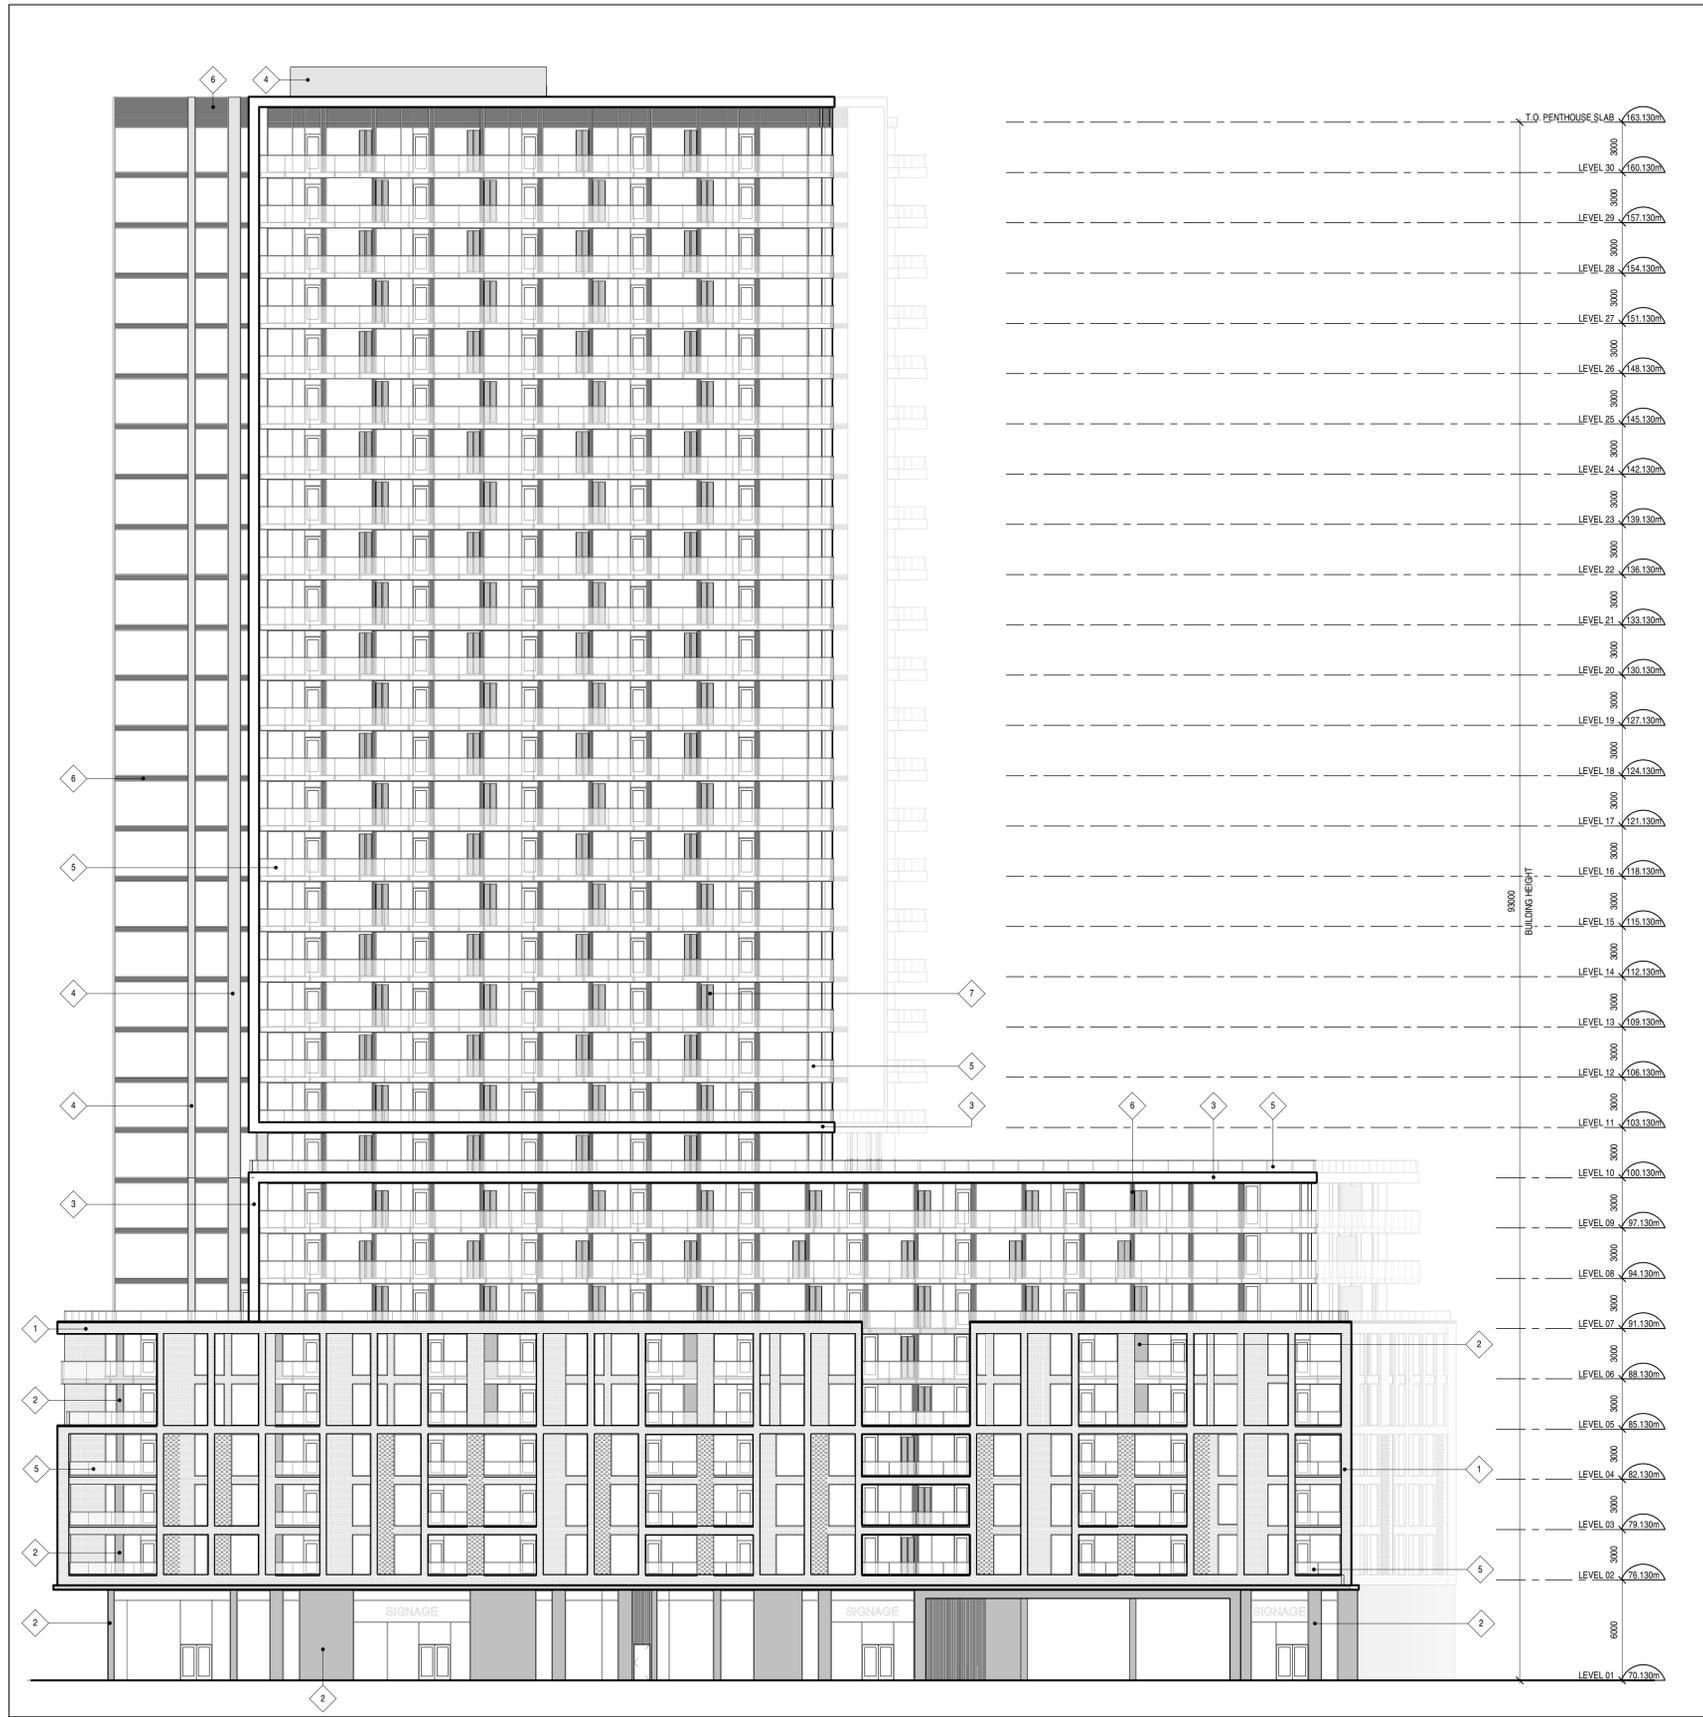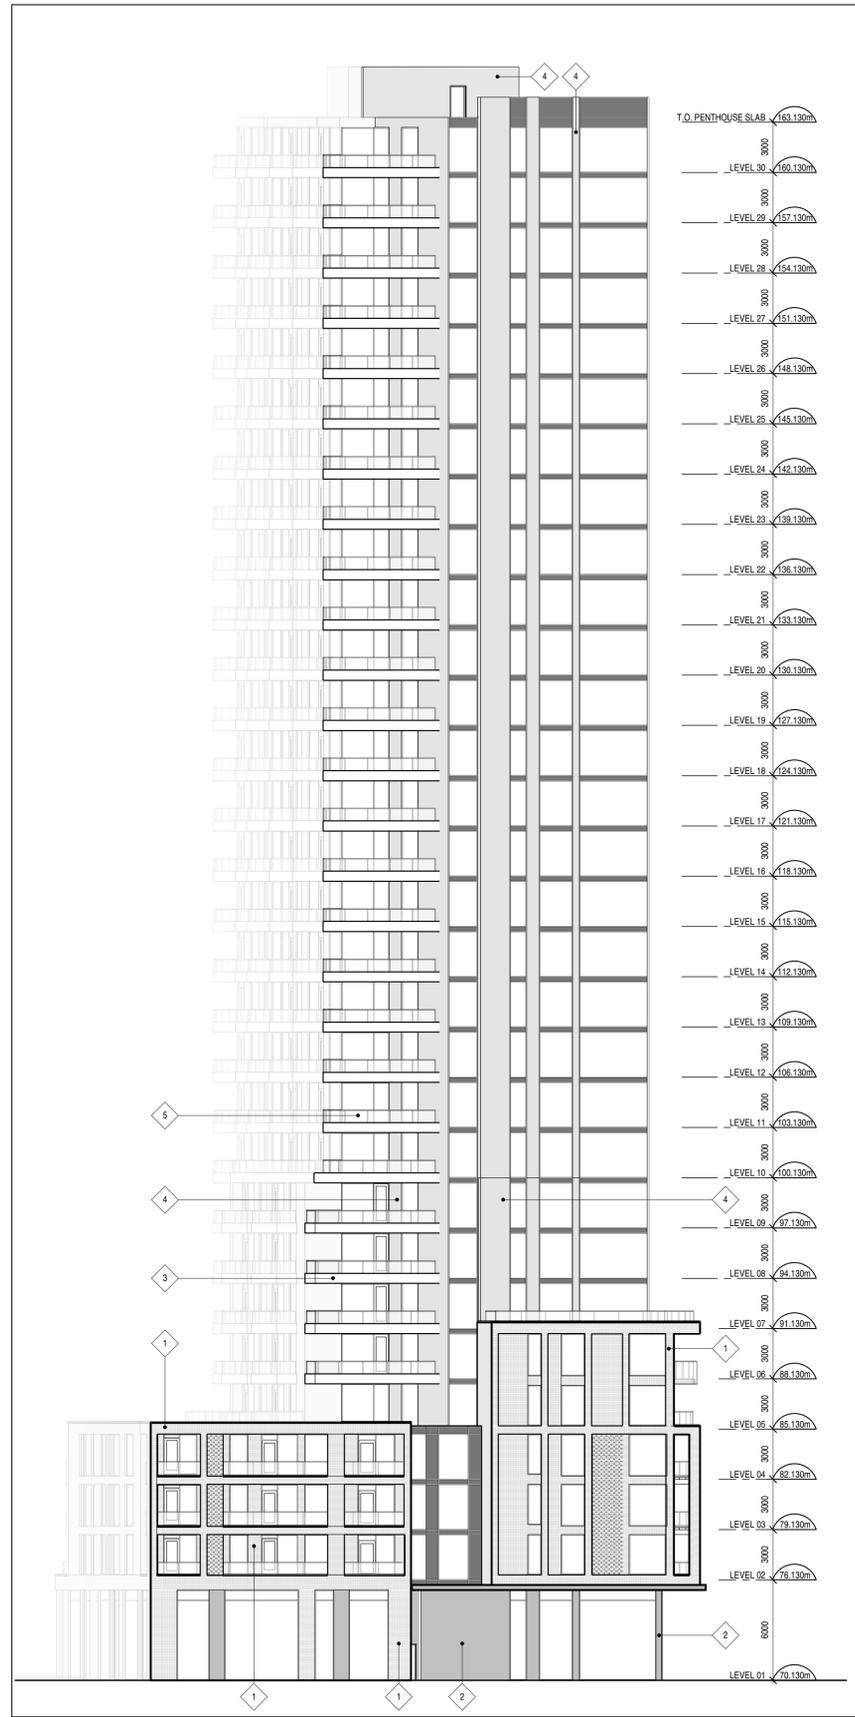

2 SOUTH ELEVATION
 A200 SCALE: 1 : 200

1 EAST ELEVATION
 A200 SCALE: 1 : 200

CLADDING LEGEND:

-  1 BRICK MASONRY RED
-  2 ALUMINUM PANEL BRONZE
-  3 PRECAST CONCRETE WHITE
-  4 PRECAST CONCRETE GREY
-  5 ALUMINUM AND GLASS RAILING
-  6 SPANDREL PANEL DARK

ELEVATION NOTES

E1 3m DEEP CANOPY

- GENERAL ARCHITECTURAL NOTES:**
1. This drawing is the property of the Architect and may not be reproduced or used without the expressed consent of the Architect.
 2. Drawings are not to be scaled. The Contractor is responsible for checking and verifying all levels and dimensions and shall report all discrepancies to the Architect and obtain clarification prior to commencing work.
 3. Upon notice in writing, the Architect will provide written graphic clarification or supplementary information regarding the intent of the Contract Documents.
 4. The Architectural drawings are to be read in conjunction with all other Contract Documents including Project Manuals and the Structural, Mechanical and Electrical Drawings.
 5. Positions of exposed or finished Mechanical or Electrical devices, fittings and fixtures are indicated on the Architectural Drawings. Locations shown on the Architectural Drawings shall govern over Mechanical and Electrical Drawings. Mechanical and Electrical items not clearly located will be located as directed by the Architect.
 6. These documents are not to be used for construction unless specifically noted for such purpose.

KEY PLAN

2	ISSUED FOR COORDINATION	25-10-17
1	ISSUED FOR COORDINATION	25-09-15

ISSUE RECORD

project1 studio

Project1 Studio Incorporated
 (613.884.9339) | mail@project1studio.ca


1052 ST LAURENT

1052 St. Laurent Boulevard
 Ottawa, ON
 K1K 3B4


PROJ	SCALE	DRAWN	REVIEWED
2502	NOTED	NL	RMK

ELEVATIONS

A201

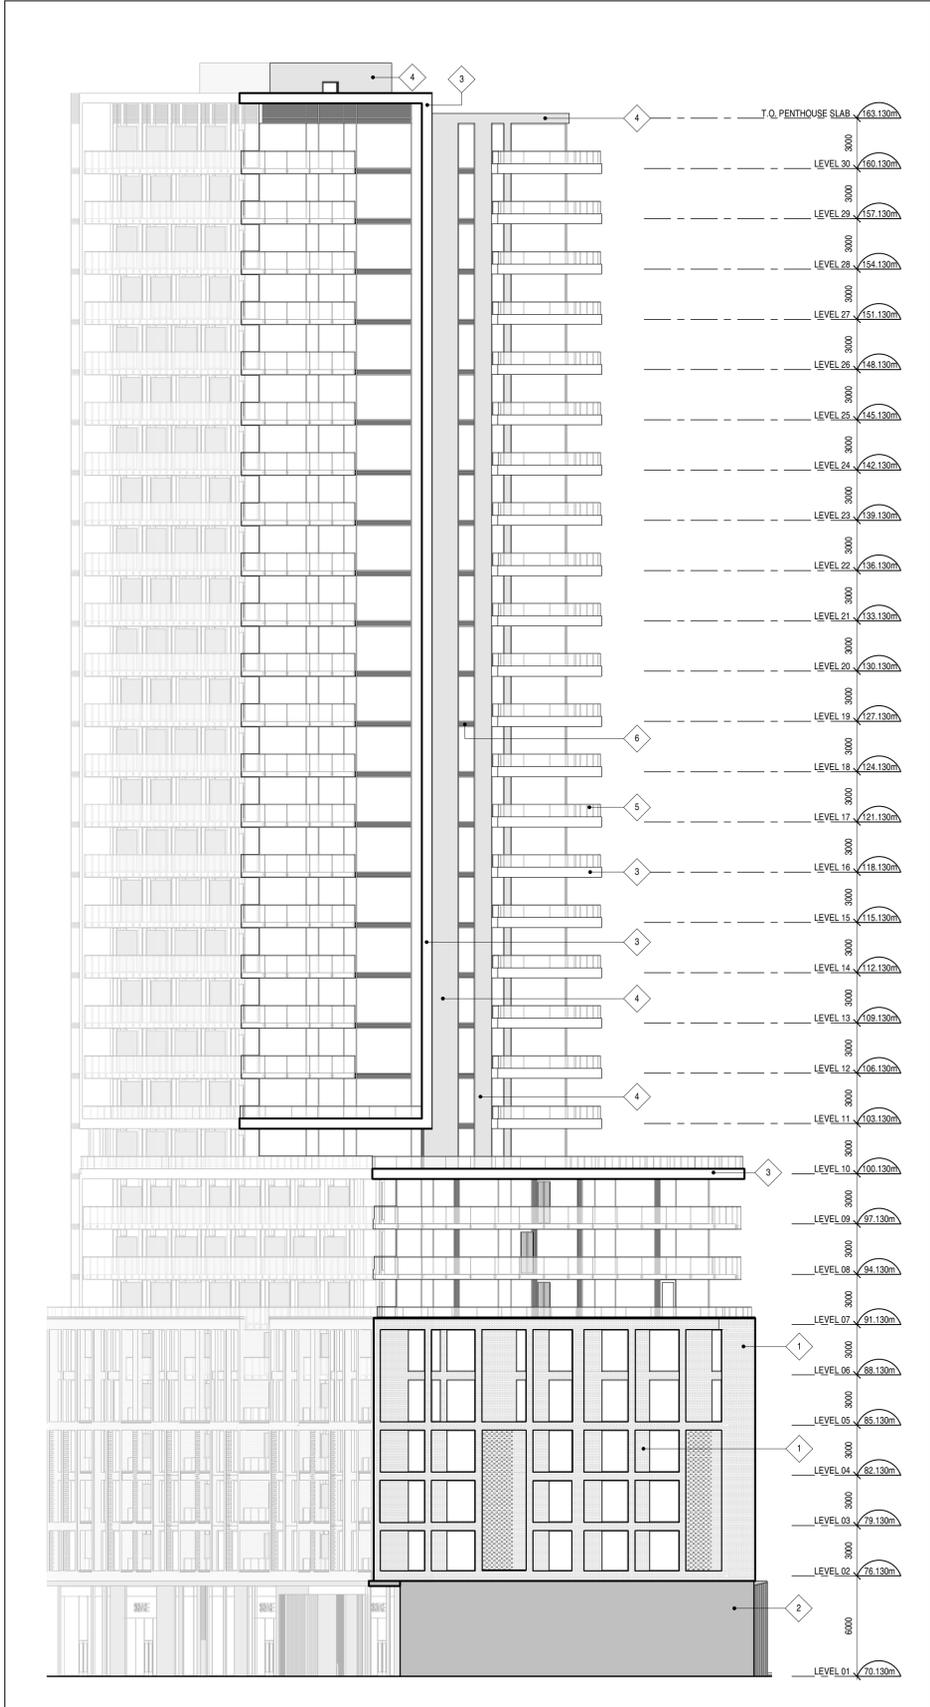

2 NORTH ELEVATION
 A201 SCALE: 1 : 200

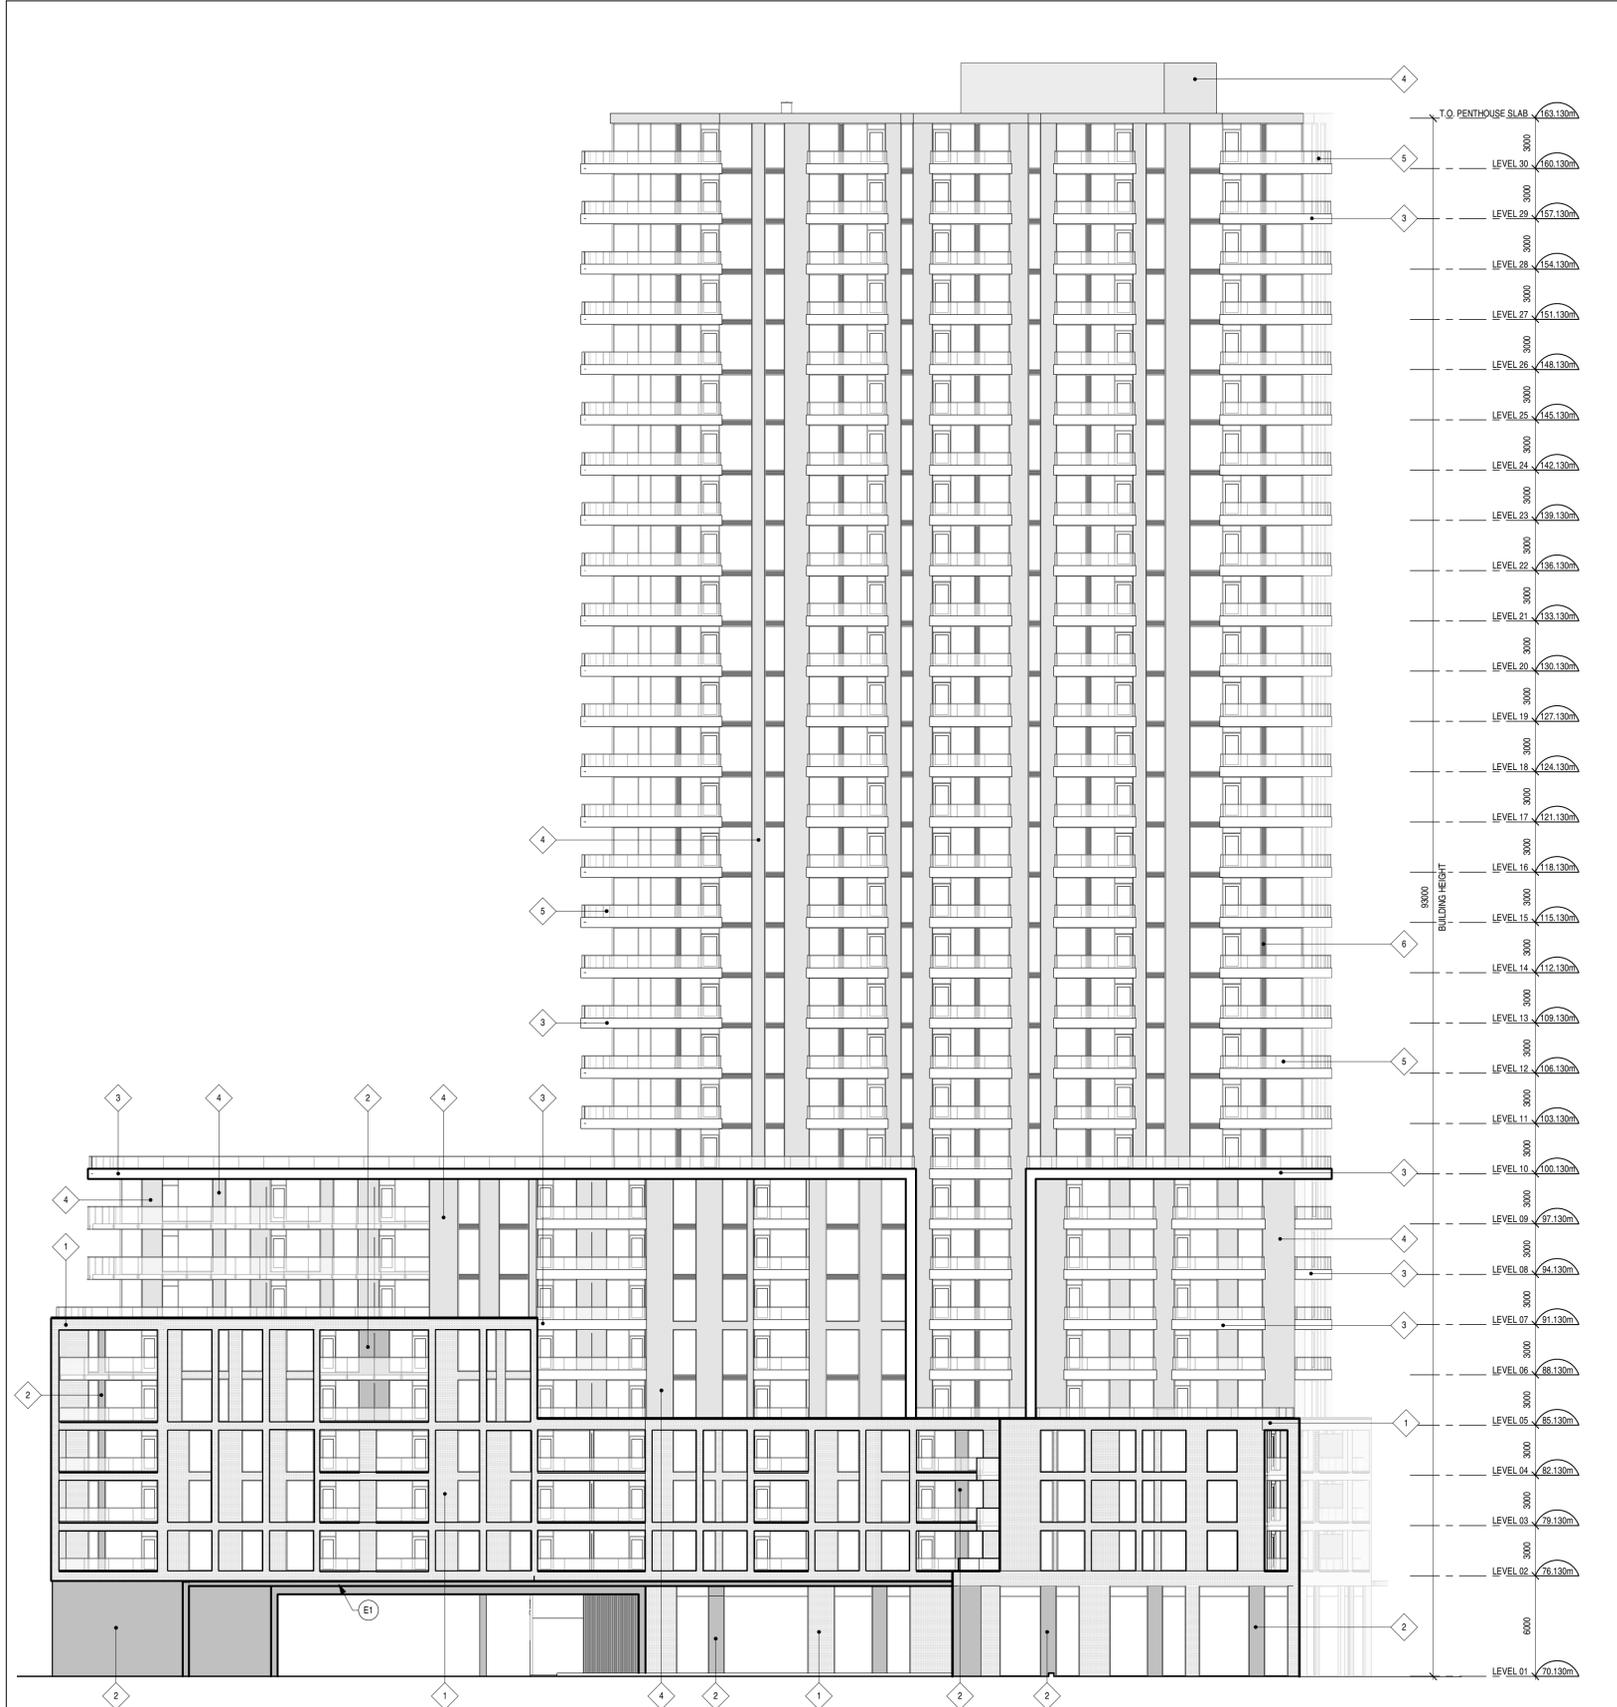

1 WEST ELEVATION
 A201 SCALE: 1 : 200