


Label Save: 4/26/2026 10:48:11 AM  
 File Location: Z:\Projects\2177-01 340 Parkdale\Drawings\02\_SPA\2177-01\_340\_Parkdale\_OPA&B\LA.dwg



LEGEND

- LARGE DECIDUOUS TREE
- MEDIUM DECIDUOUS TREE
- MULTI-STEM (SMALL) DECIDUOUS TREE
- PLANTING MIX
- CONCRETE PAVING
- UNIT PAVING TYPE 1
- UNIT PAVING TYPE 2
- PLANTER WALL
- BENCHES
- MOVABLE PLANTER
- PATIO TABLE

Key Plan

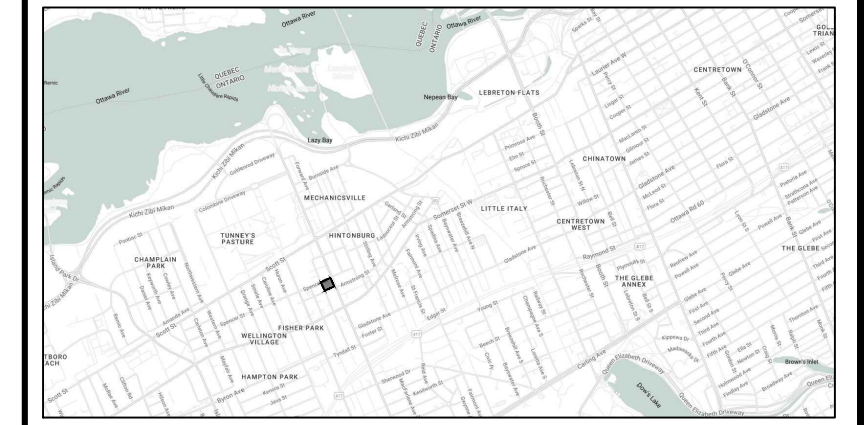

No.	Revision	Date
3	ISSUED FOR ZBLA & OPA SUBMISSION	01 MAY 2026
2	ISSUED FOR ZBLA & OPA SUBMISSION	09 JAN 2026
1	ISSUED FOR COORDINATION	04 DEC 2025

North:

Stamp:

**CSW** Landscape Architecture  
 Urban Design  
 Site Planning  
 Recreation and Park Planning  
 Project Management

319 McRae Avenue, Suite 502, Ottawa, Ontario, K1Z 0B9  
 Tel: (613) 729-4536

- All measurements in millimeters unless specified otherwise. Do not scale drawing. All drawings to be read in conjunction with written specifications.
- Copyright reserved. This drawing is the exclusive property of CSW Landscape Architects Ltd. and shall not be used without the consent thereof.
- This Drawing may not be used for construction until signed by the landscape architect. It is the responsibility of the contractor to:
  - check and verify all dimensions on site;
  - report all errors and/or omissions to the landscape architect;
  - comply with all pertinent codes and by-laws;
  - check and verify locations of all underground services with all local utilities prior to any digging.

Project:  
**340 PARKDALE**  
 OTTAWA, ONTARIO

Drawing:  
**LANDSCAPE PLAN**

Scale: 1:150	Date: 02 DEC 2025
Design By: SE	Drawn By: KK
Project Number: 2177-01	Sheet Number: L 1.1

D01-01-26-0002 / D02-02-26-0003