


ALL CONTRACTORS TO VERIFY ALL DIMENSIONS ON SITE & TO REPORT ALL ERRORS AND/OR OMISSIONS TO THE ARCHITECT.

ALL CONTRACTORS MUST COMPLY WITH ALL CODES, BYLAWS & OTHER AUTHORITIES HAVING JURISDICTION OVER THE WORK.

ALL DIMENSIONS AND CONDITIONS TO BE VERIFIED ON SITE. FIGURED DIMENSIONS TAKE PRECEDENCE OVER SCALE.

DO NOT SCALE DRAWINGS.

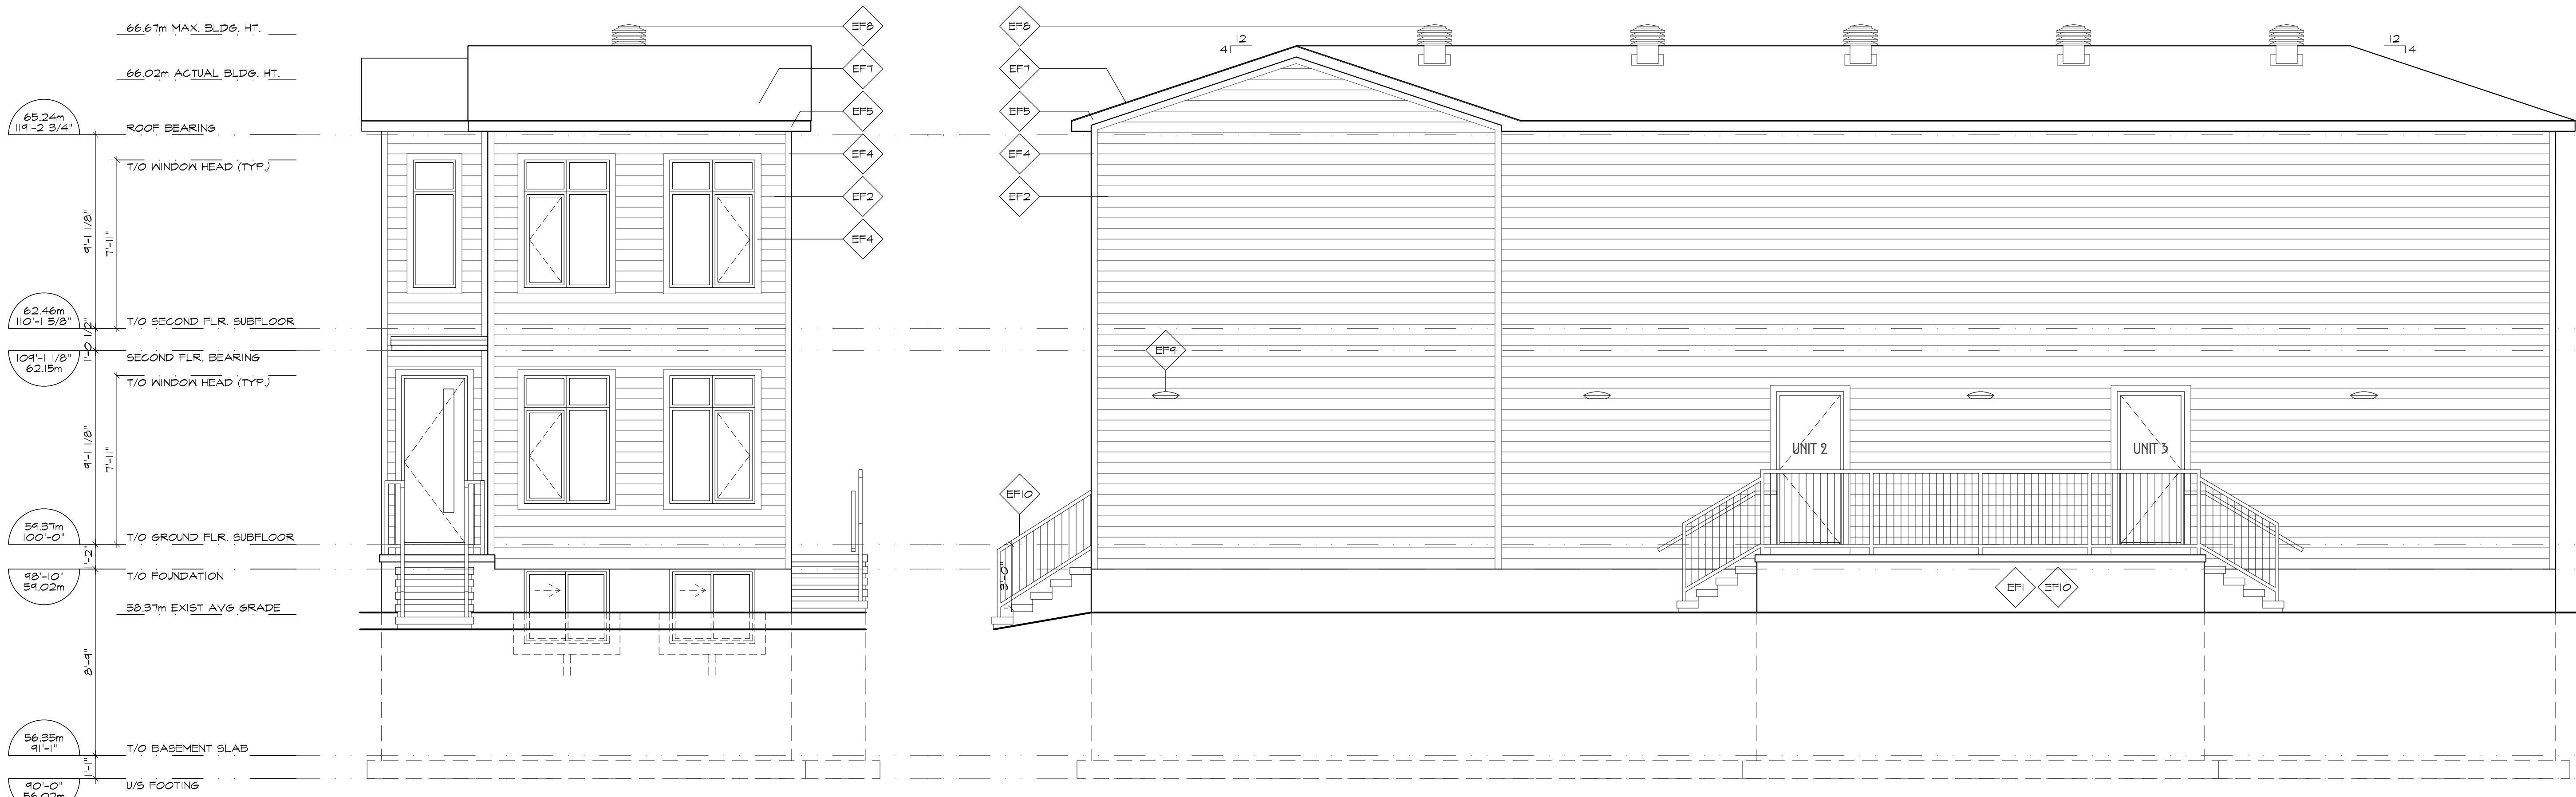

1 FRONT ELEVATION
SCALE: 1/4" = 1'-0"

2 RIGHT SIDE ELEVATION
SCALE: 1/4" = 1'-0"

EXTERIOR FINISH LEGEND

- EF1 CEMENT PAVING ON ALL EXPOSED FOUNDATION TO 6" BELOW GRADE
- EF2 PRE-FINISHED HORIZONTAL SIDING JAMES HARDIE, HARDIEPLANK COLOUR: TBD
- EF3 RESERVED

- EF4 PRE-FINISHED 4" CORNER / WINDOW / DOOR TRIM JAMES HARDIE, HARDIETRIM 4/4 NTS SMOOTH COLOUR: TBD
- EF5 PRE-FINISHED METAL SOFFIT & FASCIA IDEAL ROOFING COLOUR: TBD
- EF6 PRE-FINISHED METAL FLASHING AT ALL VALLEYS & ROOF TO WALL INTERSECTIONS IDEAL ROOFING COLOUR: TO BE MATCH ROOF CLADDING

- EF7 MIN. 40 YEAR ASPHALT SHINGLES, I.K.O. COLOUR: TBD
- EF8 ROOF VENTS C/W BUG & BIRD SCREEN VENTILATION MAXIMUM: VMAX-301-12 COLOUR: TBD
- EF9 BUILDING EXTERIOR LIGHTING, MANUFACTURER: TBD COLOUR: TBD

- EF10 PAINTED METAL GUARD, HANDRAIL & PICKETS. SEE DETAIL 2/A.B. COLOUR: TBD
 - EF11 ENTRY CANOPY. SEE DETAIL A/A.X.
- NOTE:
ALL COLOUR & FINISH SELECTIONS TO BE COORDINATED, FINALIZED & APPROVED BY OWNER.



3 REAR ELEVATION
SCALE: 1/4" = 1'-0"

4 LEFT SIDE ELEVATION
SCALE: 1/4" = 1'-0"

1	HERITAGE APPLICATION	2022.04.12
NO.	REVISION	DATE

SEAL: _____ NORTH:

The undersigned has reviewed and takes responsibility for this design, and has the qualifications and meets the requirements set out in the Ontario Building Code to design the work shown on the attached documents.

Qualification Information
Required unless design is exempt under Div. C-3.2.5.1. of the building code

Name: _____ Signature: _____ BCIN: _____
Registration Information
Required unless design is exempt under Div. C-3.2.4.1. of the building code

Firm: _____ Signature: _____ BCIN: _____

MURRAY TRIPLEX
182 MURRAY STREET
OTTAWA, ONTARIO, K1N 5M8

DRAWING:
ELEVATIONS

DATE:	AUGUST 2021	SHEET NO.:	EL1
SCALE:	AS NOTED		
DRAWN:	PK		
CHECKED:	PR		
JOB NO.	0416		