




4 EAST ELEVATION
A200 1:100

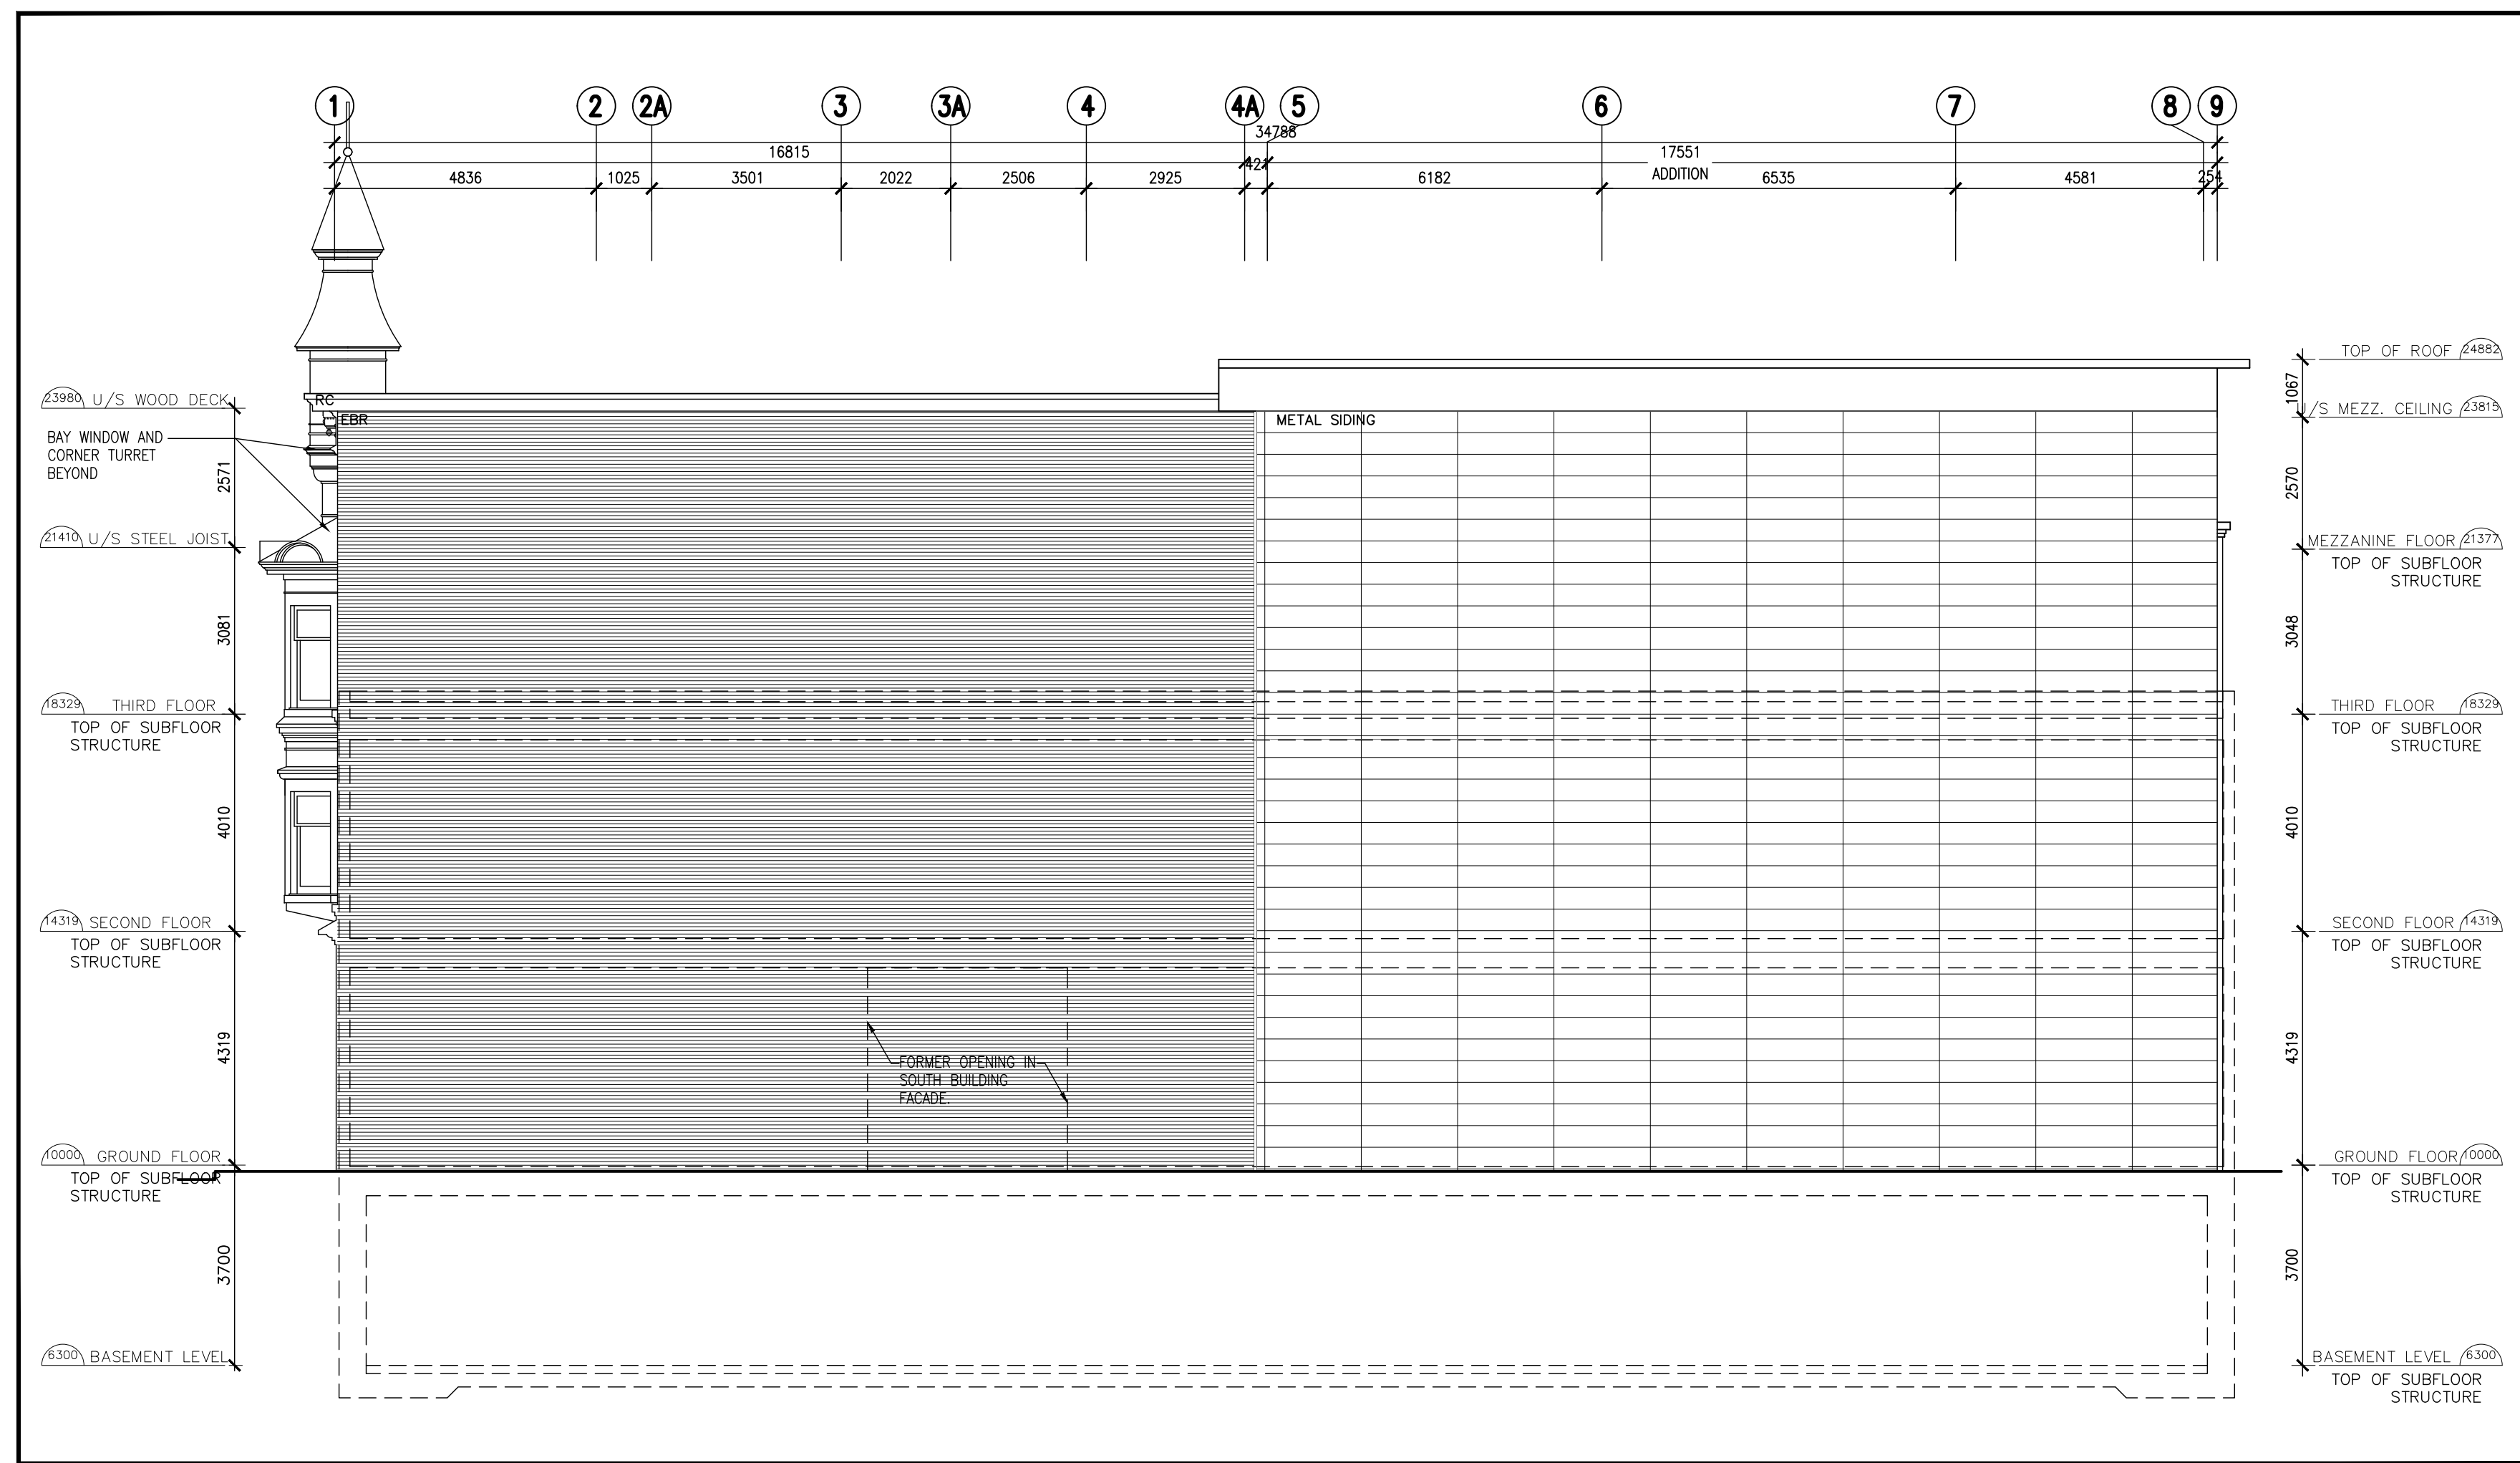

2 SOUTH ELEVATION
A200 1:100

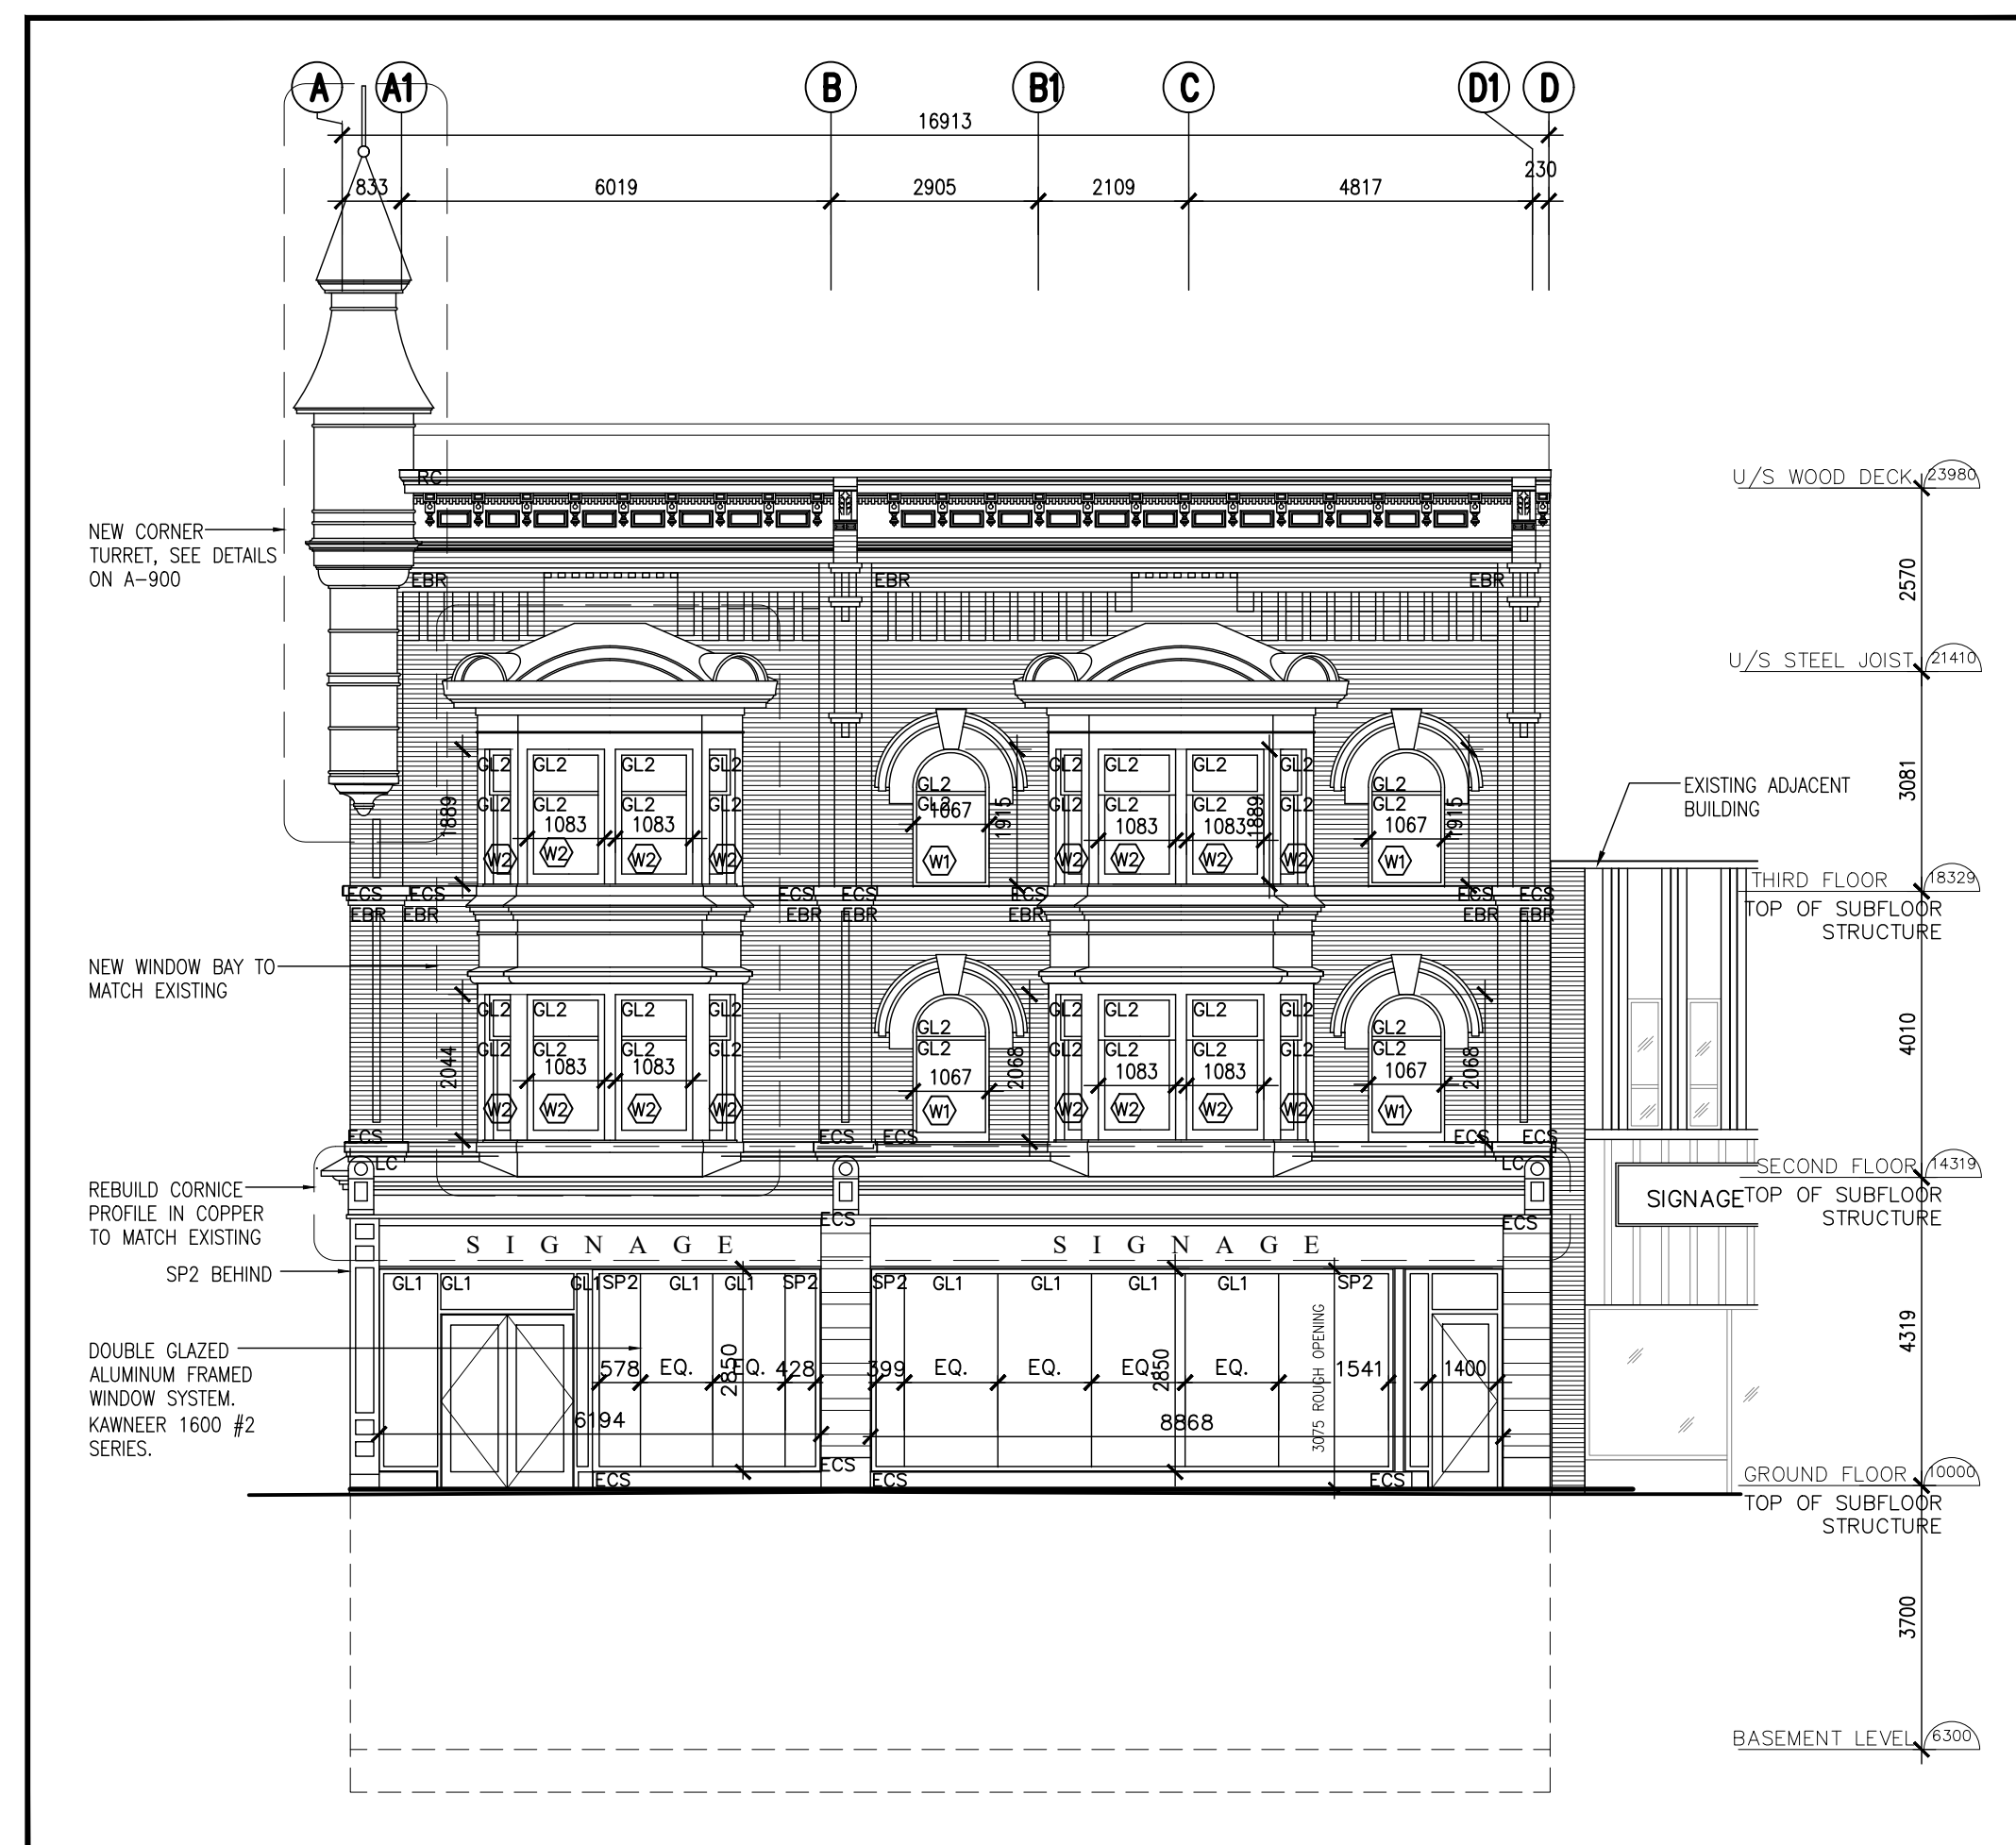

3 WEST ELEVATION
A200 1:100

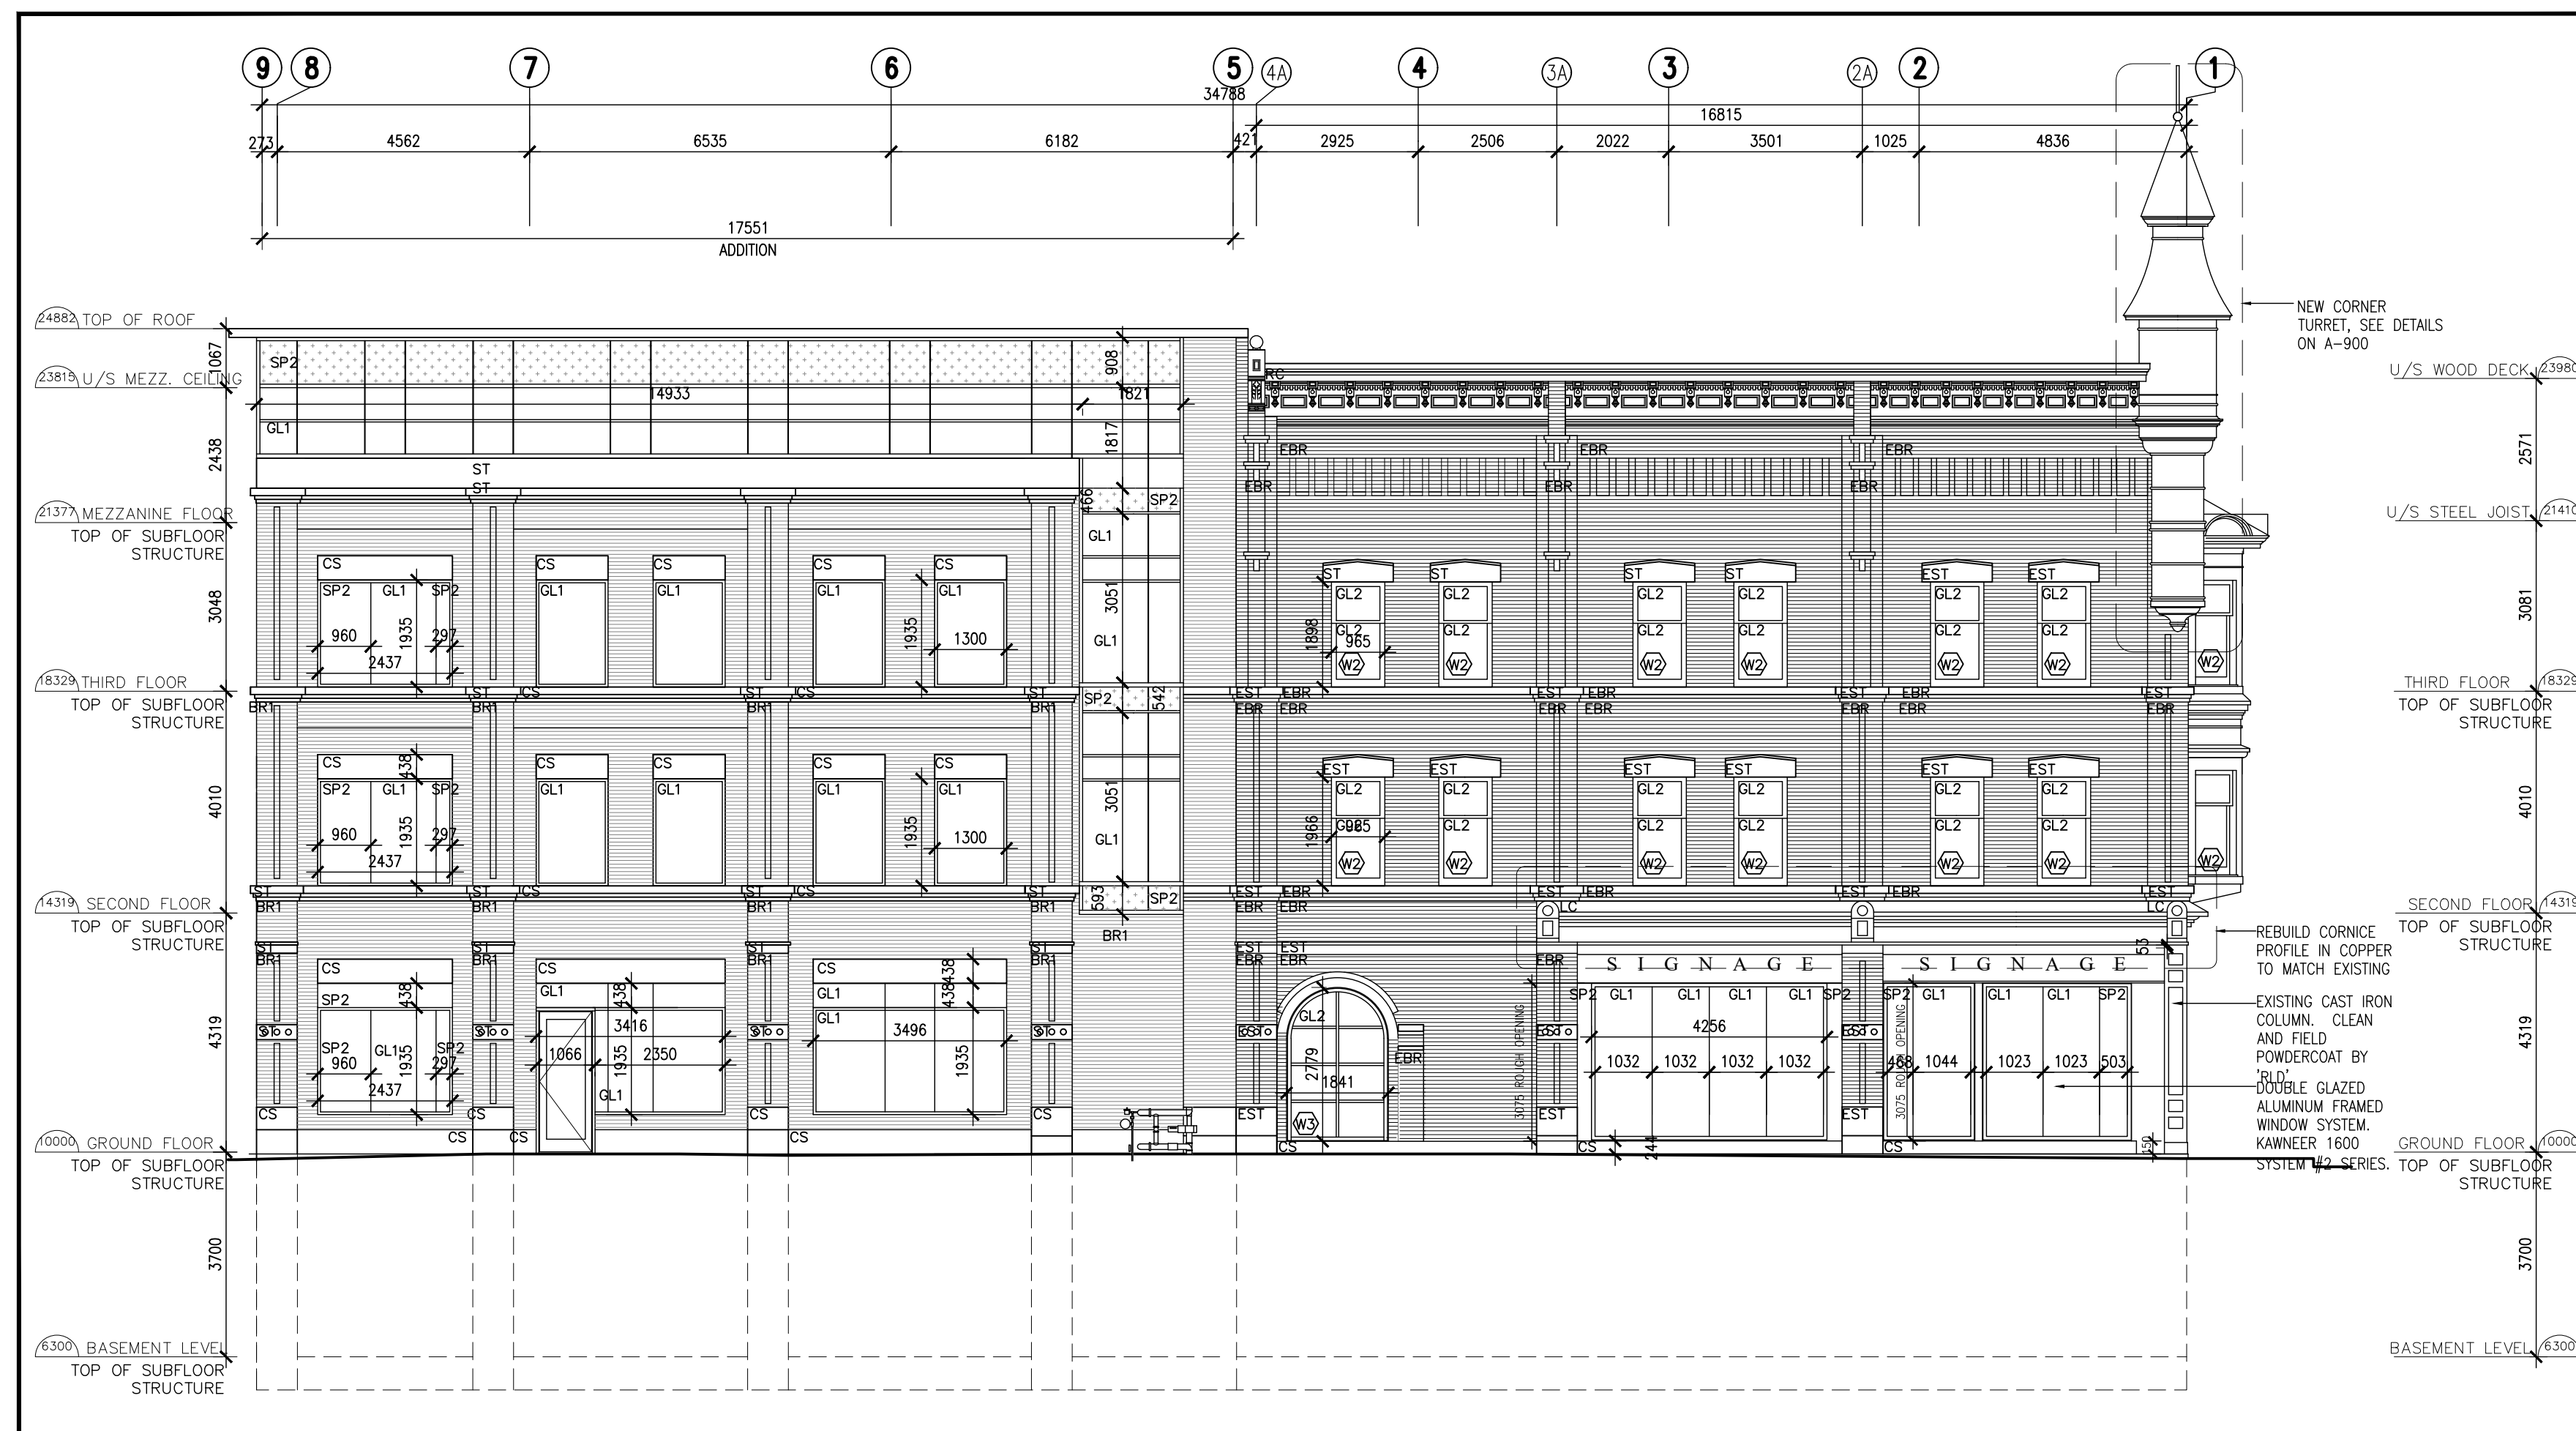

1 NORTH ELEVATION
A200 1:100

NOTE: THIS DRAWING IS THE PROPERTY OF THE ARCHITECT AND MAY NOT BE REPRODUCED OR USED WITHOUT THE EXPRESSED CONSENT OF THE ARCHITECT. CONTRACTOR SHALL CHECK AND VERIFY ALL DIMENSIONS AND REPORT ANY OMISSIONS OR DISCREPANCIES TO THE ARCHITECT BEFORE PROCEEDING WITH THE WORK.

DO NOT SCALE THE DRAWINGS

RELEASE / REVISIONS

| NO. | DESCRIPTION | DATE |
|-----|-------------------------------------|----------|
| 1 | ISSUED FOR CLIENT & CONSULTANTS MTG | 23-02-08 |
| 2 | ISSUED FOR CLIENT & CONSULTANTS 66% | 23-03-29 |
| 3 | ISSUED FOR SPC SUBMISSION | 23-04-12 |
| 4 | ISSUED FOR INTERNAL REVIEW | 23-04-25 |
| 5 | ISSUED FOR PERMIT | 23-05-24 |

LEGEND - EXTERIOR FINISHES

| | |
|-----|--|
| EBR | EXISTING BRICK MASONRY CONSTRUCTION |
| BR1 | NEW BRICK MASONRY CONSTRUCTION TO MATCH EXISTING |
| CS | PRE-CAST STONE (CUSTOM) |
| ST | NEW STONE SILLS/LEDGES |
| EST | EXISTING STONE WINDOW HEADS/SILLS |
| GL1 | CLEAR INSULATING - TEMPERED DOUBLE GLAZING (CURTAIN WALL) |
| GL2 | CLEAR INSULATING - TEMPERED GLAZING (REPLACED WINDOWS) |
| SP1 | CLEAR INSULATING - TEMPERED GLAZED SPANDREL WITH TEXTURED FILM |
| SP2 | CLEAR INSULATING - TEMPERED GLAZED SPANDREL |
| RC | RESTORED/REPLICATED ROOF CORNICE C/W REPLICATED/RESTORED ORIGINAL ORNAMENTATION (REFER TO SPEC) |
| LC | RESTORED/REPLICATED LOWER CORNICE C/W REPLICATED/RESTORED ORIGINAL ORNAMENTATION (REFER TO SPEC) |

PROJECT NORTH

NOT BE USED FOR CONSTRUCTION PURPOSES UNTIL SEALD BY THE ARCHITECT

chmielarchitects
200 - 109 Bank Street
Ottawa ON K1P5N5
1 (613) 234-3585
1 (613) 234-6224

SOMERSET APARTMENTS

352 SOMERSET STREET, OTTAWA ON K2P 0J9

PROJECT NO. 21-1962 DRAWN BY JA

SCALE AS SHOWN CHECKED BY RC

BUILDING ELEVATIONS

DRAWING NO.

A200