

KEY MAP

IT IS THE RESPONSIBILITY OF THE APPROPRIATE CONTRACTOR TO CHECK AND VERIFY ALL DIMENSIONS ON SITE AND TO REPORT ALL ERRORS AND/OR OMISSIONS TO THE ARCHITECT.

ALL CONTRACTORS MUST COMPLY WITH ALL PERTINENT CODES AND BY-LAWS.

THIS DRAWING MAY NOT BE USED FOR CONSTRUCTION UNTIL SIGNED BY THE ARCHITECT.

DO NOT SCALE DRAWINGS.

COPYRIGHT RESERVED.

NOTATION SYMBOLS:

- INDICATES DRAWING NOTES, LISTED ON EACH SHEET.
- INDICATES ASSEMBLY TYPE; REFER TO TYPICAL ASSEMBLIES SCHEDULE.
- INDICATES WINDOW TYPE; REFER TO WINDOW ELEVATIONS AND DETAILS ON A900 SERIES.
- INDICATES DOOR TYPE; REFER TO DOOR SCHEDULE AND DETAILS ON A900 SERIES.
- DETAIL NUMBER
- TITLE
- SCALE
- DETAIL REFERENCE PAGE
- DETAIL CROSS REFERENCE PAGE

8	REVISED AS PER SPC 4th ROUND COMMENTS	Oct. 24, 19
7	REVISED AS PER SPC 3rd ROUND COMMENTS	Sept 25, 19
6	ISSUED FOR MINOR VARIANCE	Aug. 23, 19
5	ISSUED FOR PERMIT	July 26, 19
4	REVISED AS PER SPC 1st ROUND COMMENTS	July 8, 19
3	REVISED AS PER SPC 1st ROUND COMMENTS	May 14, 19
2	ISSUED FOR SITE PLAN CONTROL	Dec. 19, 18
1	ISSUED TO CONSULTANTS	Sept 7, 18
No.	DESCRIPTION	DATE

ARCHITECT SEAL:

ONTARIO ASSOCIATION OF ARCHITECTS

RODERICK LAHEY ARCHITECT INC.

LICENCE #4725

SEAL DATE: STAMP DATE

CLIENT:

NORTH ARROW:

RIO CAN

ARCHITECT:

rla/architecture

roderick lahey architect inc.

56 beech street, ottawa, ontario K1S 3J6

t. 613.724.9932 f. 613.724.1209 rlaarchitecture.ca

PROJECT TITLE:

LINCOLN FIELDS

2525 CARLING AVENUE

OTTAWA ONTARIO

SHEET TITLE:


SITE PLAN

PHASING

DRAWN: RV	CHECKED: RV
SCALE: 1:600	SHEET No. SP-3
PROJECT No. 1803	

1 SITE PLAN (PHASING)

SCALE = 1 : 600

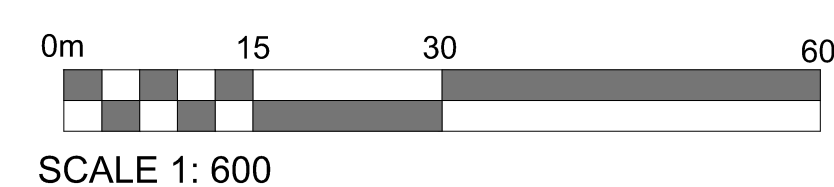

D07-12-18-0195