


**02** PROPOSED NEW PAD AND LAYOUT MODIFICATIONS  
SP-02 SCALE: 1:500

North

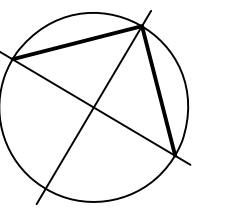

Revisions

No.	By	Description	Date
01	ZAS	ISSUED FOR SITE PLAN APPLICATION	20 AUG. 2018



Project

**NEW DEVELOPMENT PAD**

420 HAZELDEAN RD, OTTAWA, ON.

Drawing

**SITE PLAN  
VEHICLE MOVEMENTS**

Scale AS NOTED Stamp

Drawn ZAS


Checked JS

Project No. 17-275

Drawing No.

Date May 11, 2018

**SP-02**

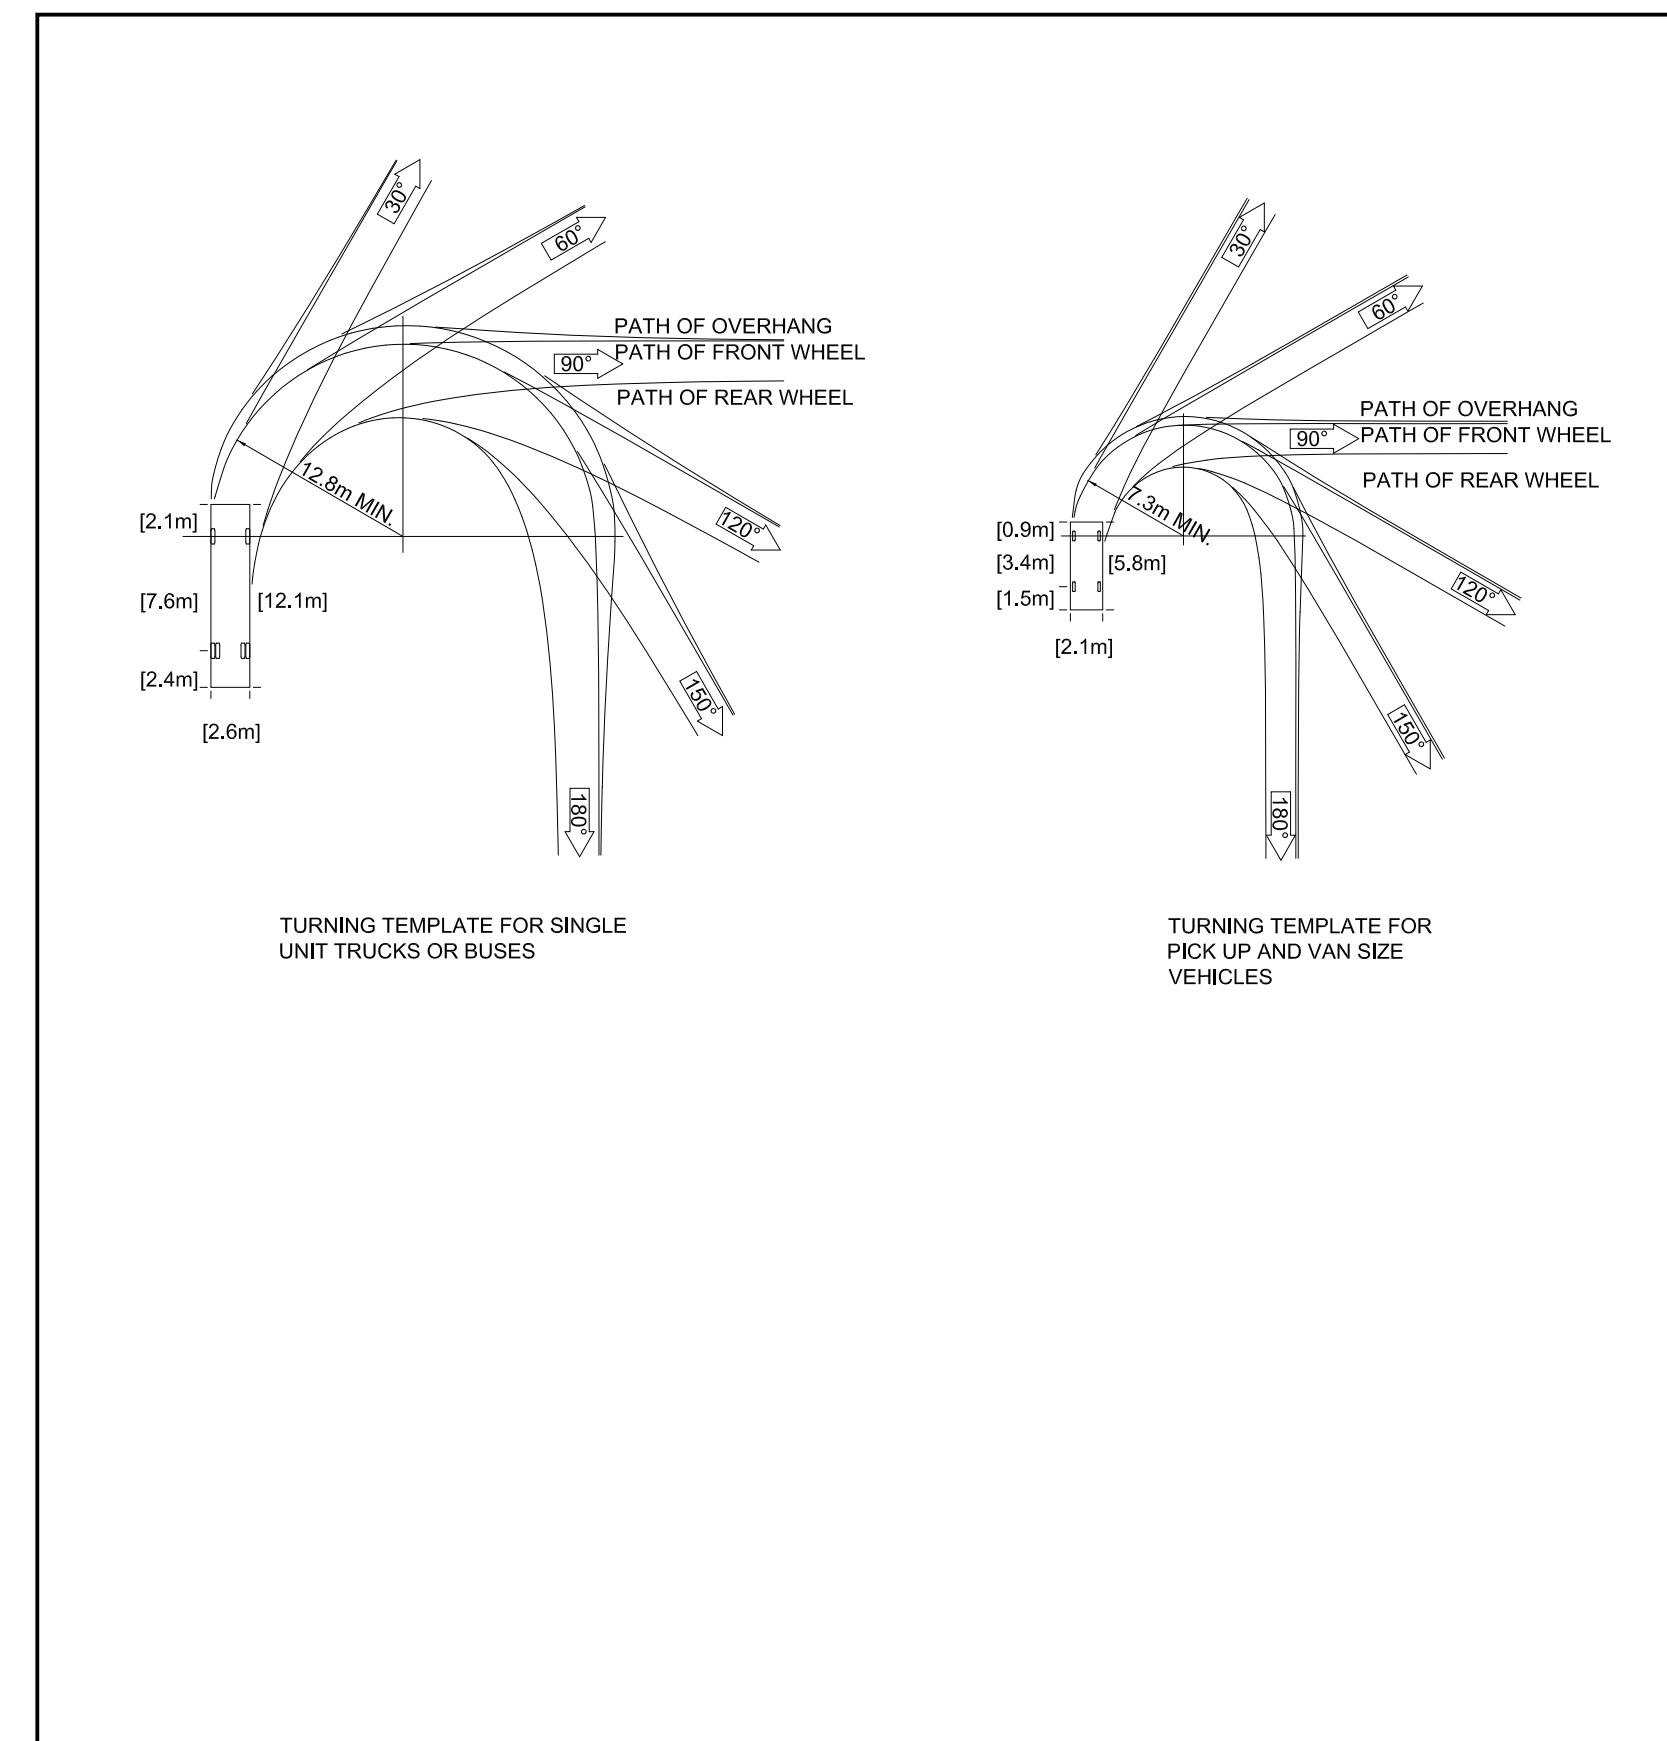

**01** TURNING RADII AND MANEUVERING DIAGRAMS  
SP-02 SCALE: NTS