



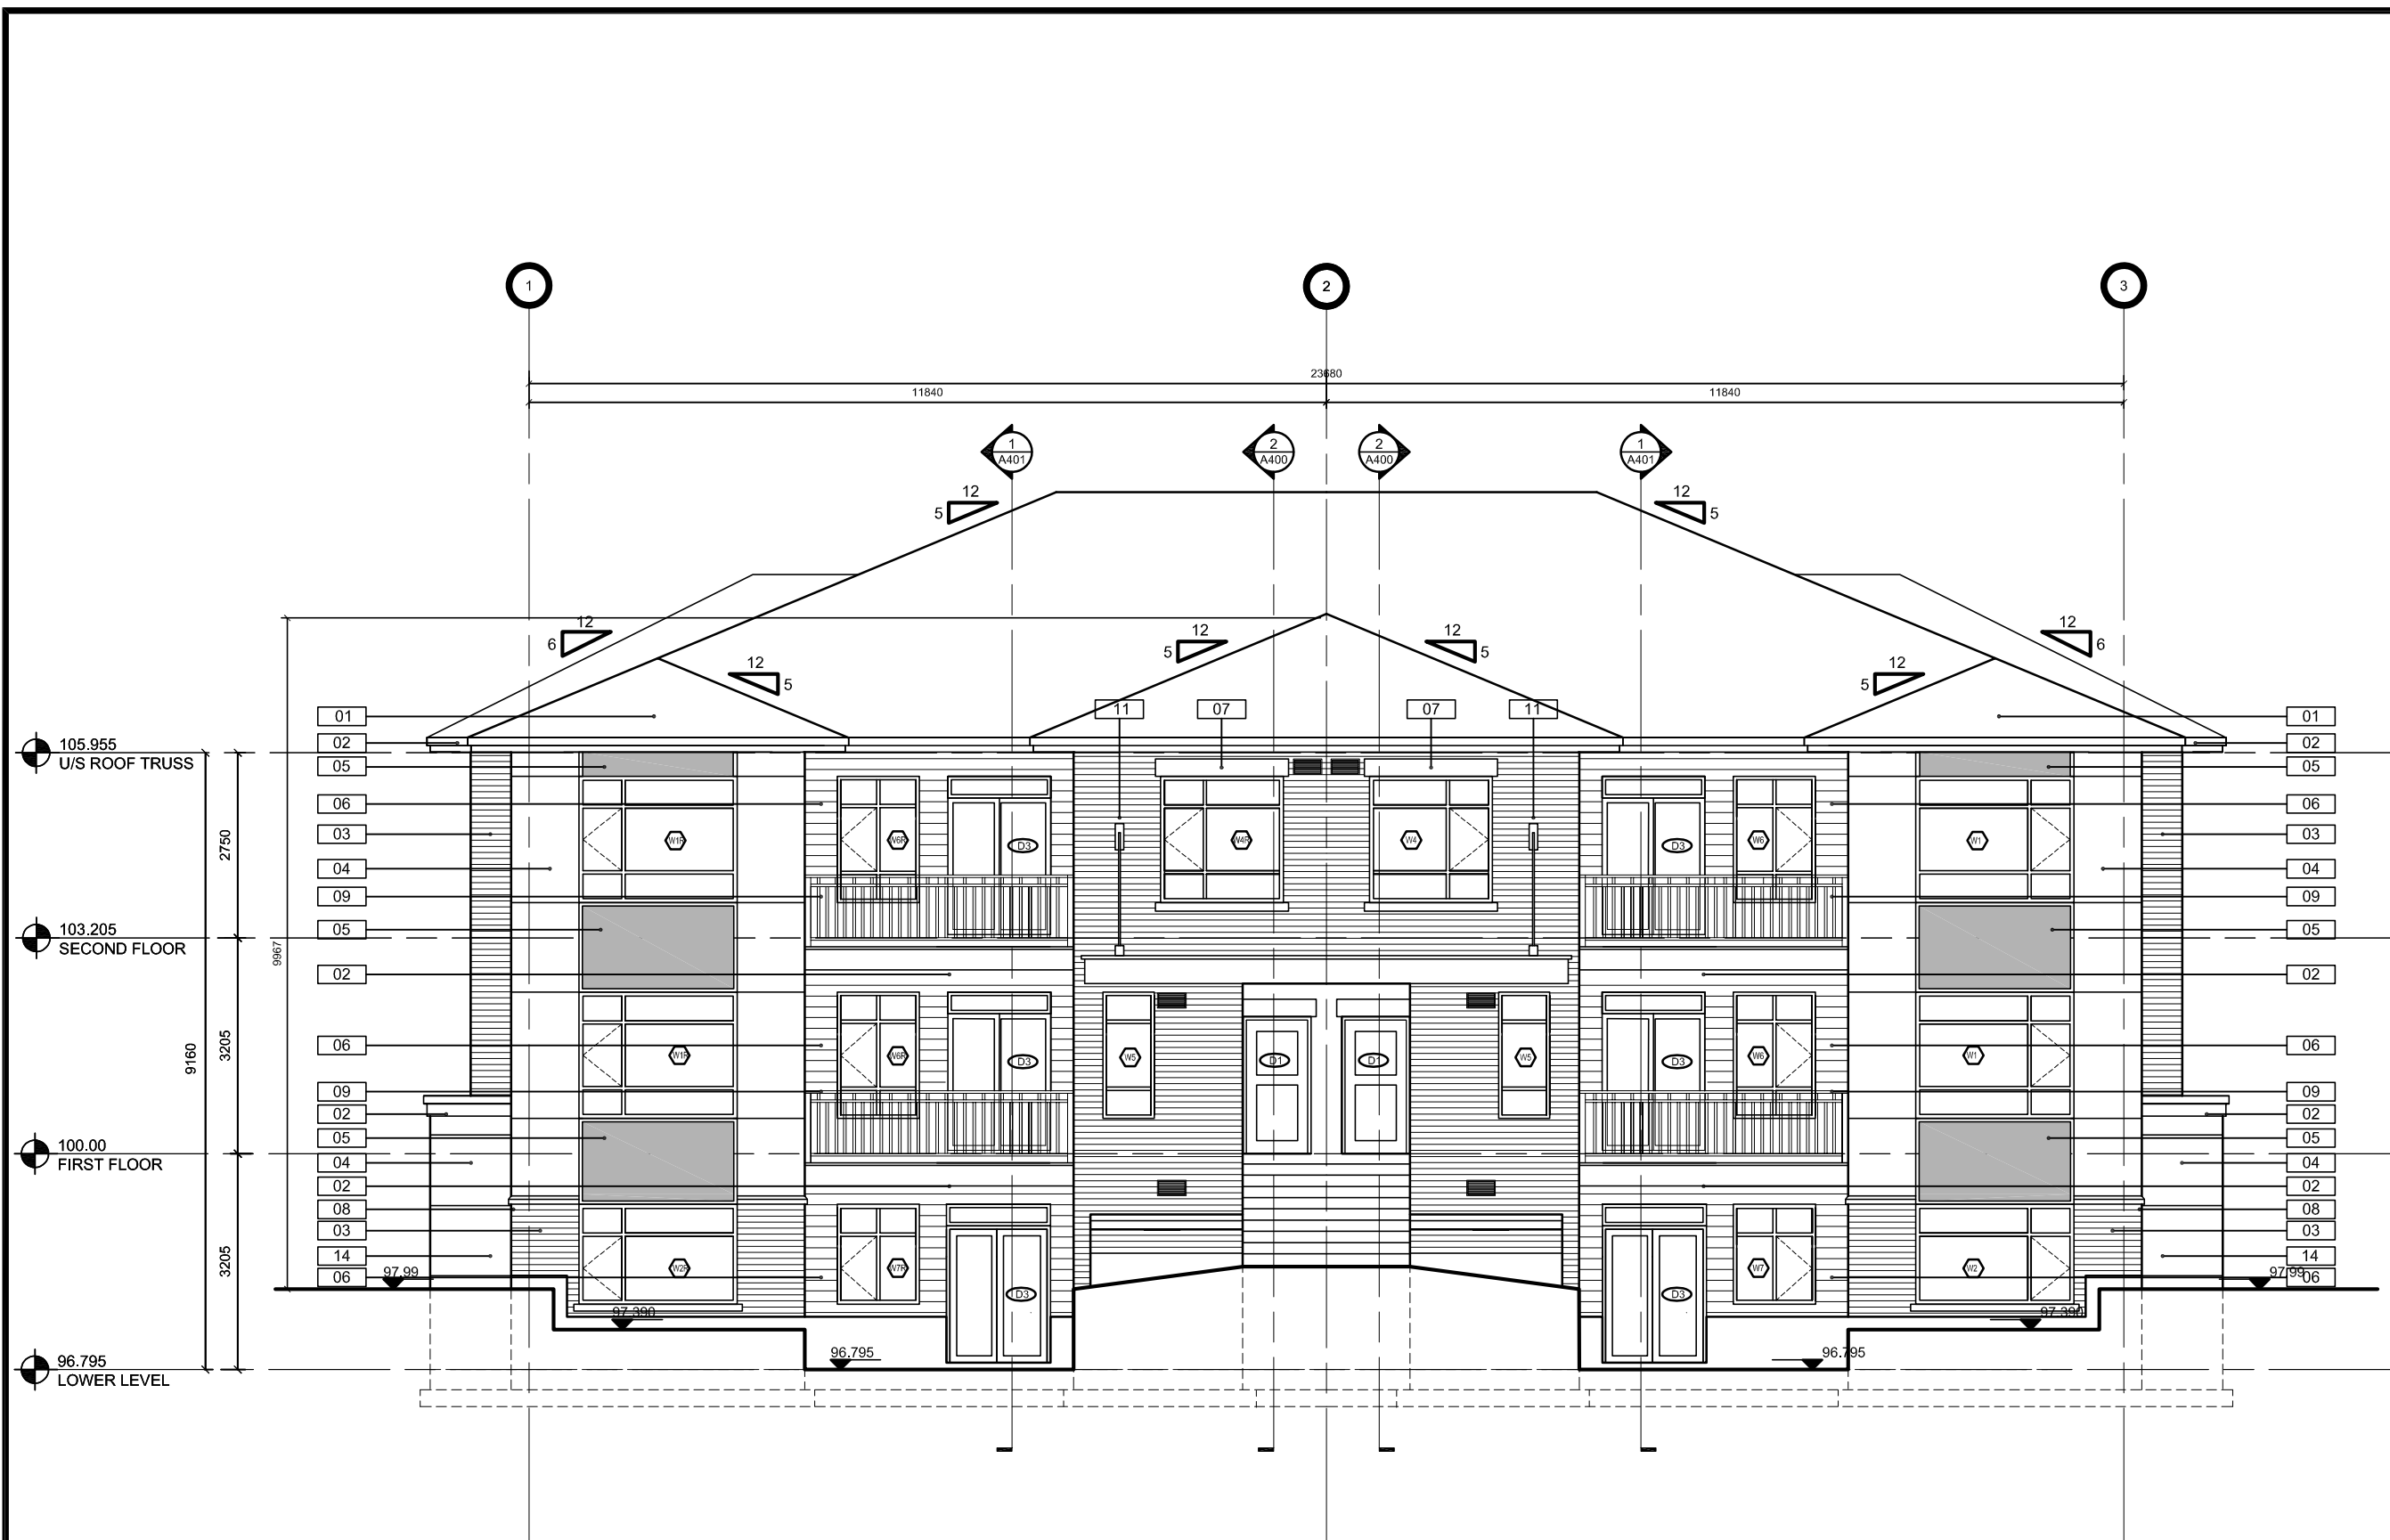


FRONT ELEVATIONS
BUILDINGS B & D



FRONT ELEVATIONS
BUILDINGS B & D

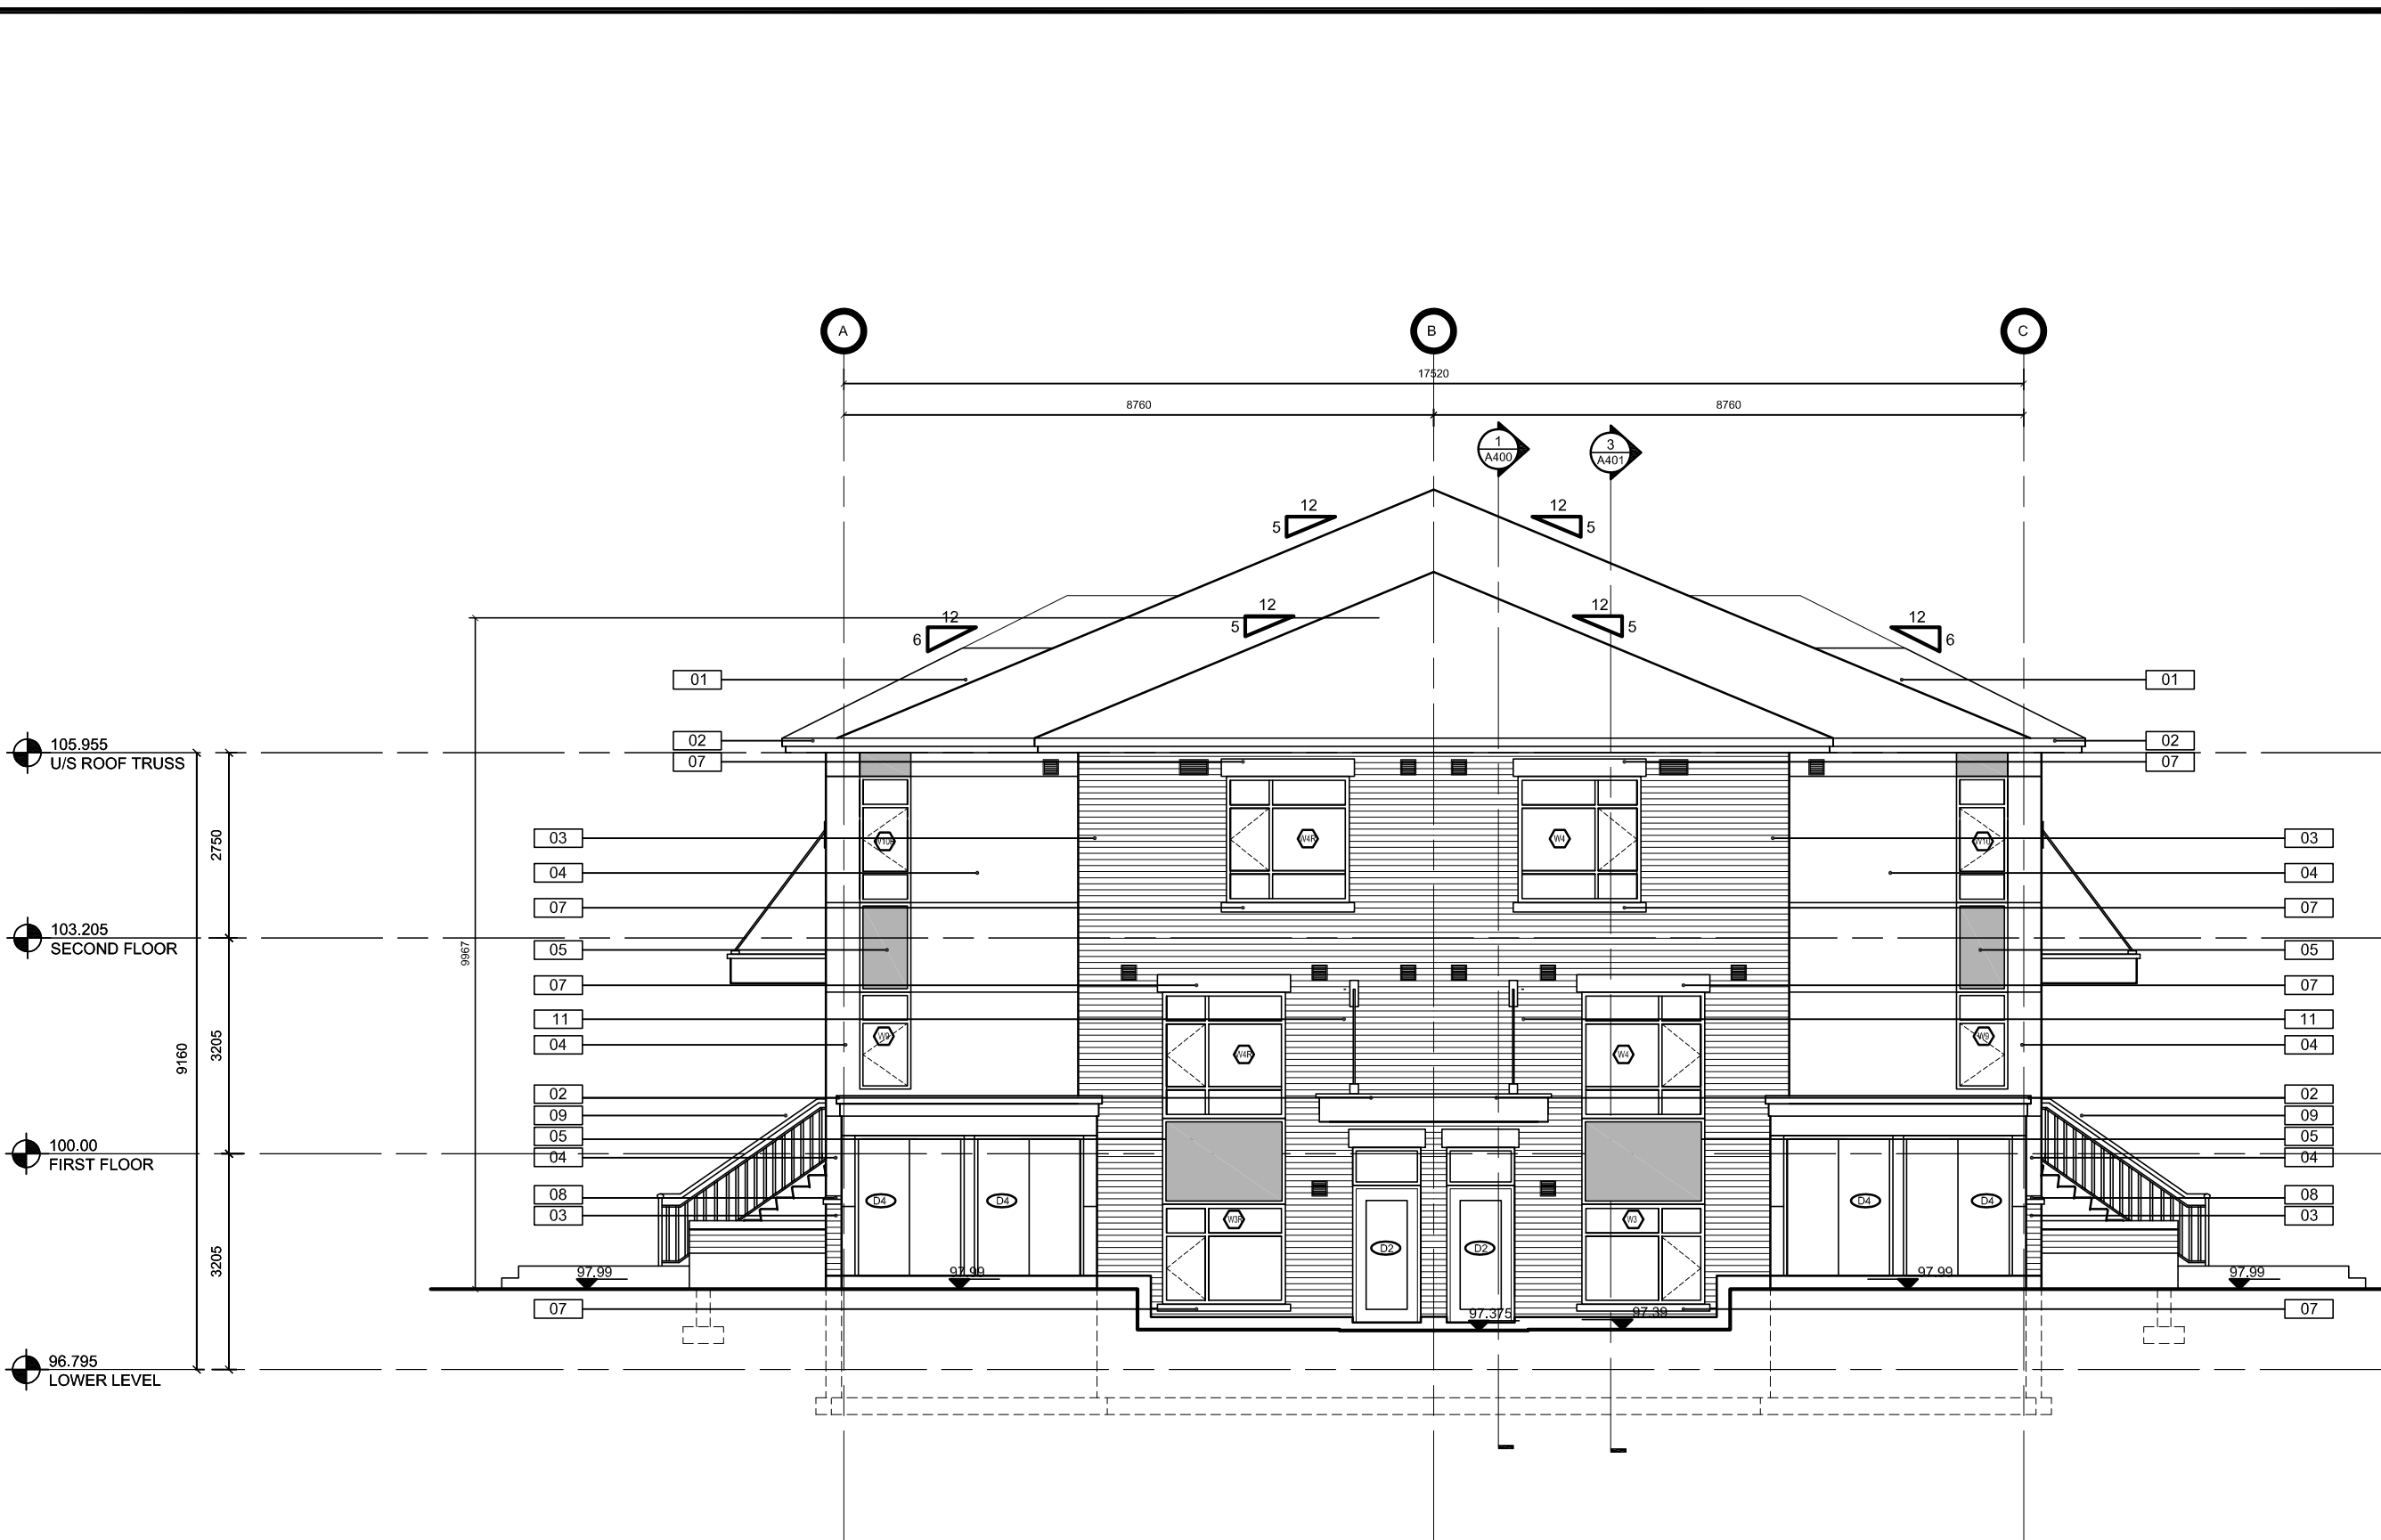

SIDE ELEVATIONS
BUILDINGS B & D

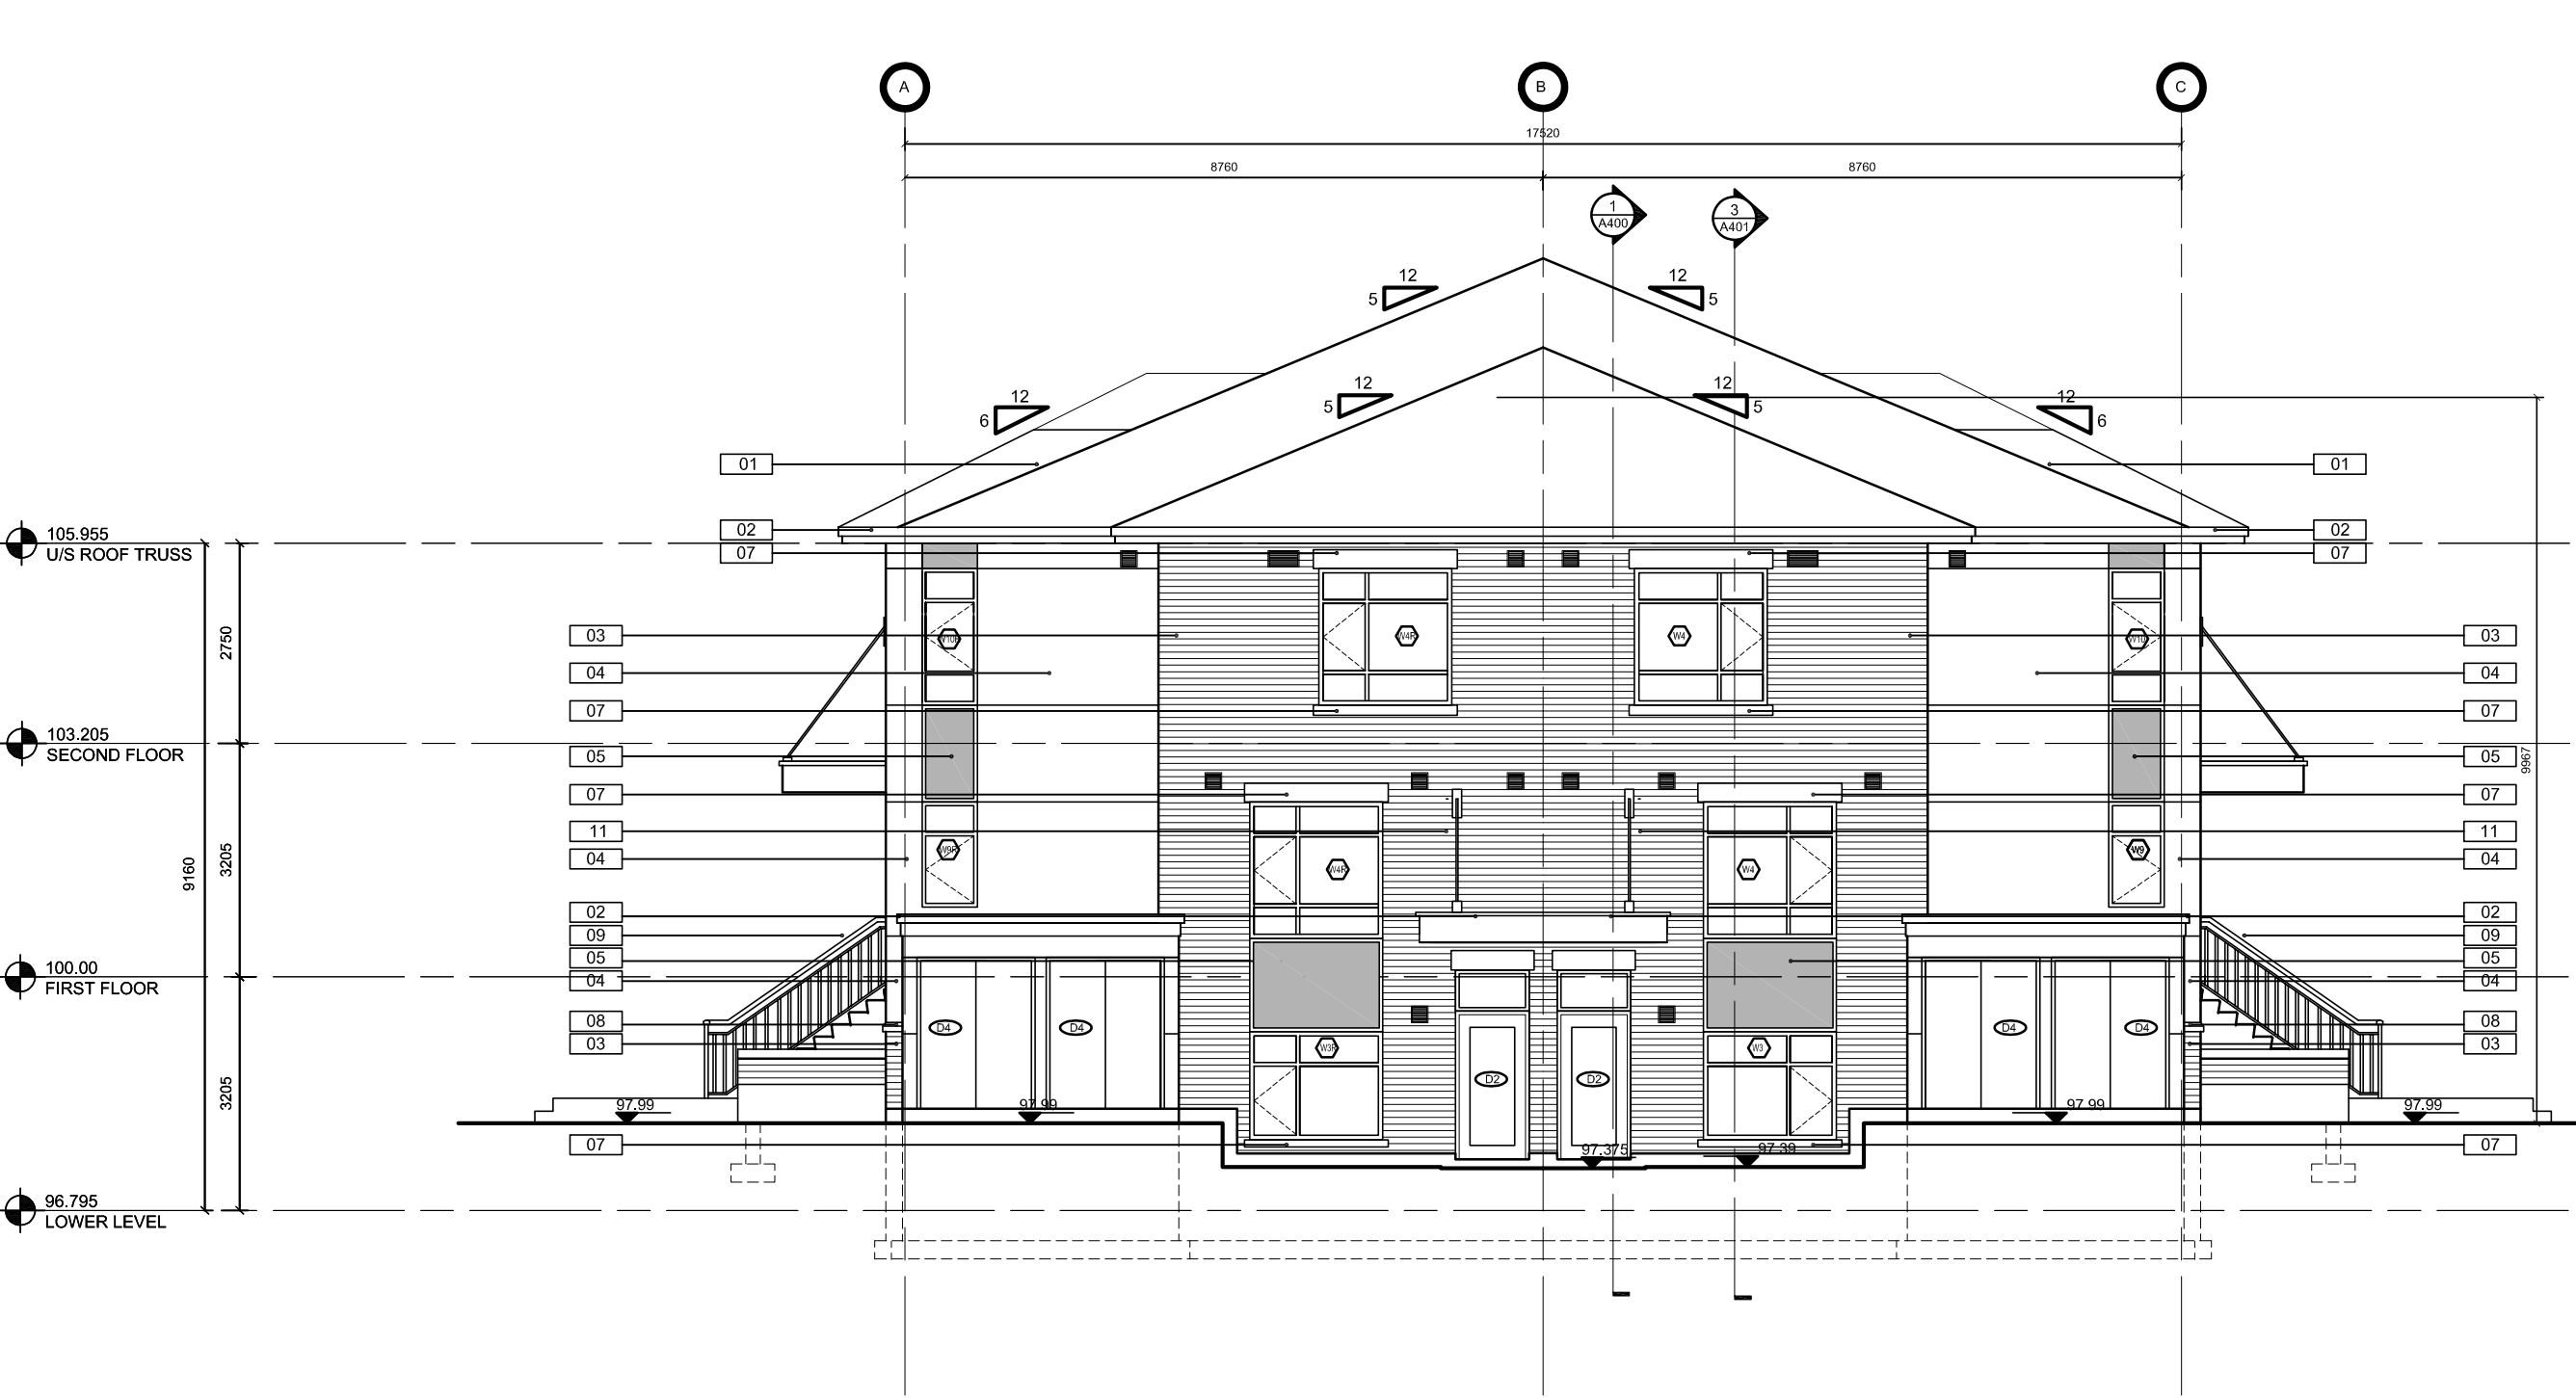

SIDE ELEVATIONS
BUILDINGS B & D

IT IS THE RESPONSIBILITY OF THE APPROPRIATE CONTRACTOR TO CHECK AND VERIFY ALL DIMENSIONS ON SITE AND TO REPORT ALL ERRORS AND/OR OMISSIONS TO THE ARCHITECT.
ALL CONTRACTORS MUST COMPLY WITH ALL PERTINENT CODES AND BY-LAWS.
THIS DRAWING MAY NOT BE USED FOR CONSTRUCTION UNTIL SIGNED BY THE ARCHITECT.
DO NOT SCALE DRAWINGS.

NOTATION SYMBOLS:


- 00 INDICATES DRAWING NOTES, LISTED ON EACH SHEET.
- 00 INDICATES ASSEMBLY TYPE; REFER TO TYPICAL ASSEMBLIES SCHEDULE.
- 00 INDICATES WINDOW TYPE; REFER TO WINDOW ELEVATIONS AND DETAILS ON A900 SERIES.
- 000 INDICATES DOOR TYPE; REFER TO DOOR SCHEDULE AND DETAILS ON A900 SERIES.
- DETAIL NUMBER
- 00 TITLE SCALE
- DETAIL REFERENCE PAGE

DRAWING NOTES:

- 01 ASPHALT SHINGLES: WEATHERED WOOD
- 02 PREFINISHED ALUMINUM FASCIA & VENTED SOFFIT (CHARCOAL).
- 03 BEIGE BRICK: FORTERRA, MAX SIZE.
- 04 HARDIE BOARD ACCENT PANEL C/W ALUMINUM TRIM PIECES (COBBLESTONE)
- 05 HARDIE BOARD ACCENT PANEL C/W ALUMINUM TRIM PIECES (MIDNIGHT BLACK)
- 06 VINYL SIDING: STORM
- 07 PRECAST LINTELS & SILLS
- 08 125mm PRECAST CONCRETE ACCENT BAND
- 09 ALUMINUM BALCONY RAILING c/w PICKETS @ 100mm o.c. MAX (BLACK) PROVIDE P.ENG. SIGNED DETAILS TO SITE INSPECTOR PRIOR TO INSTALLATION
- 10 PRE-FINISHED ALUMINUM FLASHING (CHARCOAL)
- 11 ORNAMENTAL METAL RODS (CHARCOAL)
- 12 CONCRETE STEPS
- 13 STACKED PRECAST CONCRETE UNIT PLANTER WALL
- 14 CONCRETE PAVING

No.	DESCRIPTION	DATE
3	RESPONSE TO SITE PLAN COMMENTS	APR 04 2019
2	RESPONSE TO SITE PLAN COMMENTS	NOV 05 2018
1	ISSUED FOR SITE PLAN APPLICATION	OCT 12 2018

REVISIONS:

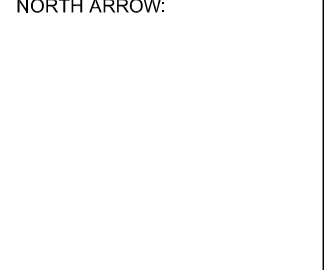ARCHITECT SEAL:  NORTH ARROW: 

SEAL DATE: STAMP DATE

CLIENT:



ARCHITECT:

RODERICK LAHEY
ARCHITECT INC
56 Beech Street, Ottawa, Ontario K1S 3J6
t.613.724.9932 f.613.724.1209 www.rodericklahey.ca

PROJECT TITLE:

**SPRINGVALLEY TRAILS
Z E N**

OTTAWA ONTARIO

SHEET TITLE:

**LARGE BLOCK
BUILDING ELEVATIONS**

DRAWN: CM	CHECKED: RV
SCALE: 1:100	SHEET No. A200
PROJECT No. 1721	