


2 EAST ELEVATION
A301 SCALE: 1:75

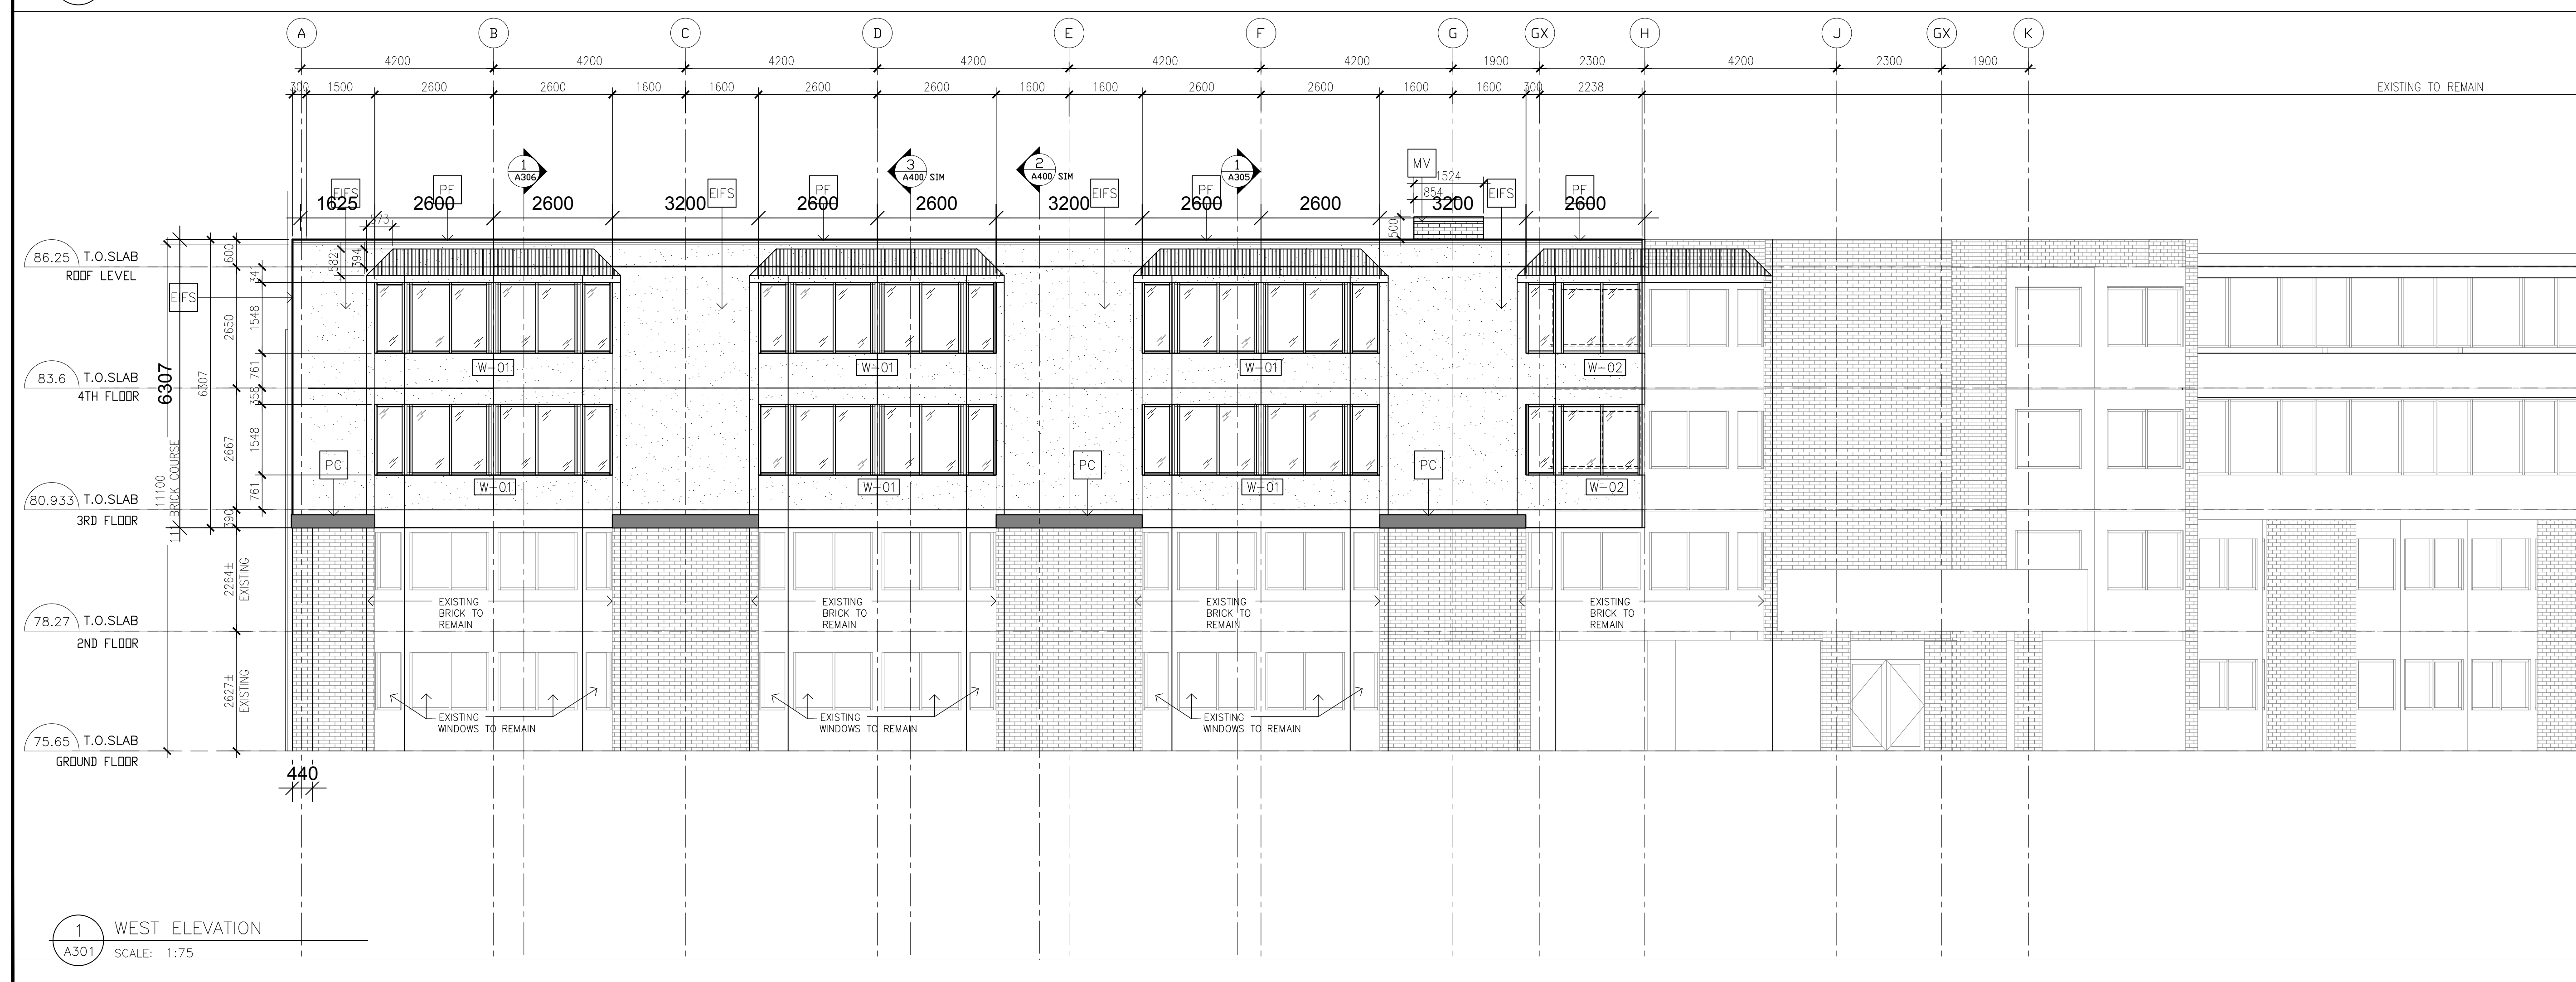

1 WEST ELEVATION
A301 SCALE: 1:75

- LEGEND:
- EIFS EXTERIOR INSULATION AND FINISH SYSTEM
 - MV BRICK VANNER TO MATCH EXISTING
 - PF PREFINISHED METAL FLASHING
 - AP ALUMINUM PANEL
 - CW CURTAIN WALL
 - PC PRECAST CONCRETE
 - EIFS-1 PRECAST CONCRETE COLOUR -1
 - EIFS-2 PRECAST CONCRETE COLOUR -2
 - EIFS-3 PRECAST CONCRETE COLOUR -3
 - EIFS-4 PRECAST CONCRETE COLOUR -4



ANGELO MATTIA SPADOLA ARCHITECT
200-1645 RUSSELL ROAD, OTTAWA, ONTARIO K1G 4G5
TEL 613 228 7190

NO.	REVISIONS	DATE
1	ISSUED FOR PROGRESS	08-06-18
2	ISSUED FOR 60% PROGRESS	12-10-18
3	ISSUED FOR COORDINATION	01-27-19
4	ISSUED FOR SITE PLAN APPLICATION	08-26-19
5		
6		
7		
8		
9		
10		
11		
12		

NOTE:
THE CONTRACTOR SHALL CHECK AND VERIFY ALL DIMENSIONS AND REPORT ALL ERRORS AND OMISSIONS TO THE ARCHITECT FOR HIS WRITTEN PERMISSION BEFORE PROCEEDING WITH WORK.
NOT FOR CONSTRUCTION UNLESS SIGNED BY THE ARCHITECT.

CONSULTANTS:

STRUCTURAL: EXP
MECHANICAL: EXP
ELECTRICAL: EXP
LANDSCAPE: STANTEC
CIVIL: STANTEC

PROJECT:
BEST WESTERN PLUS ADDITION

LOCATION:
**1272 CARLING AVE.
OTTAWA, ONTARIO**

DWG TITLE:
**WEST ELEVATION
EAST ELEVATION**

DATE: 2018-08-22
SCALE: 1:50
FILE NAME: PROJECT #:

DESIGNED BY: AMS
DRAWN BY: JV
APPROVED BY: AMS

DRAWING NO:
A301
OF
ONTARIO ASSOCIATION OF ARCHITECTS
ANGELO M. SPADOLA
LICENCE 4339