


2 NORTH ELEVATION  
A302 SCALE: 1:75

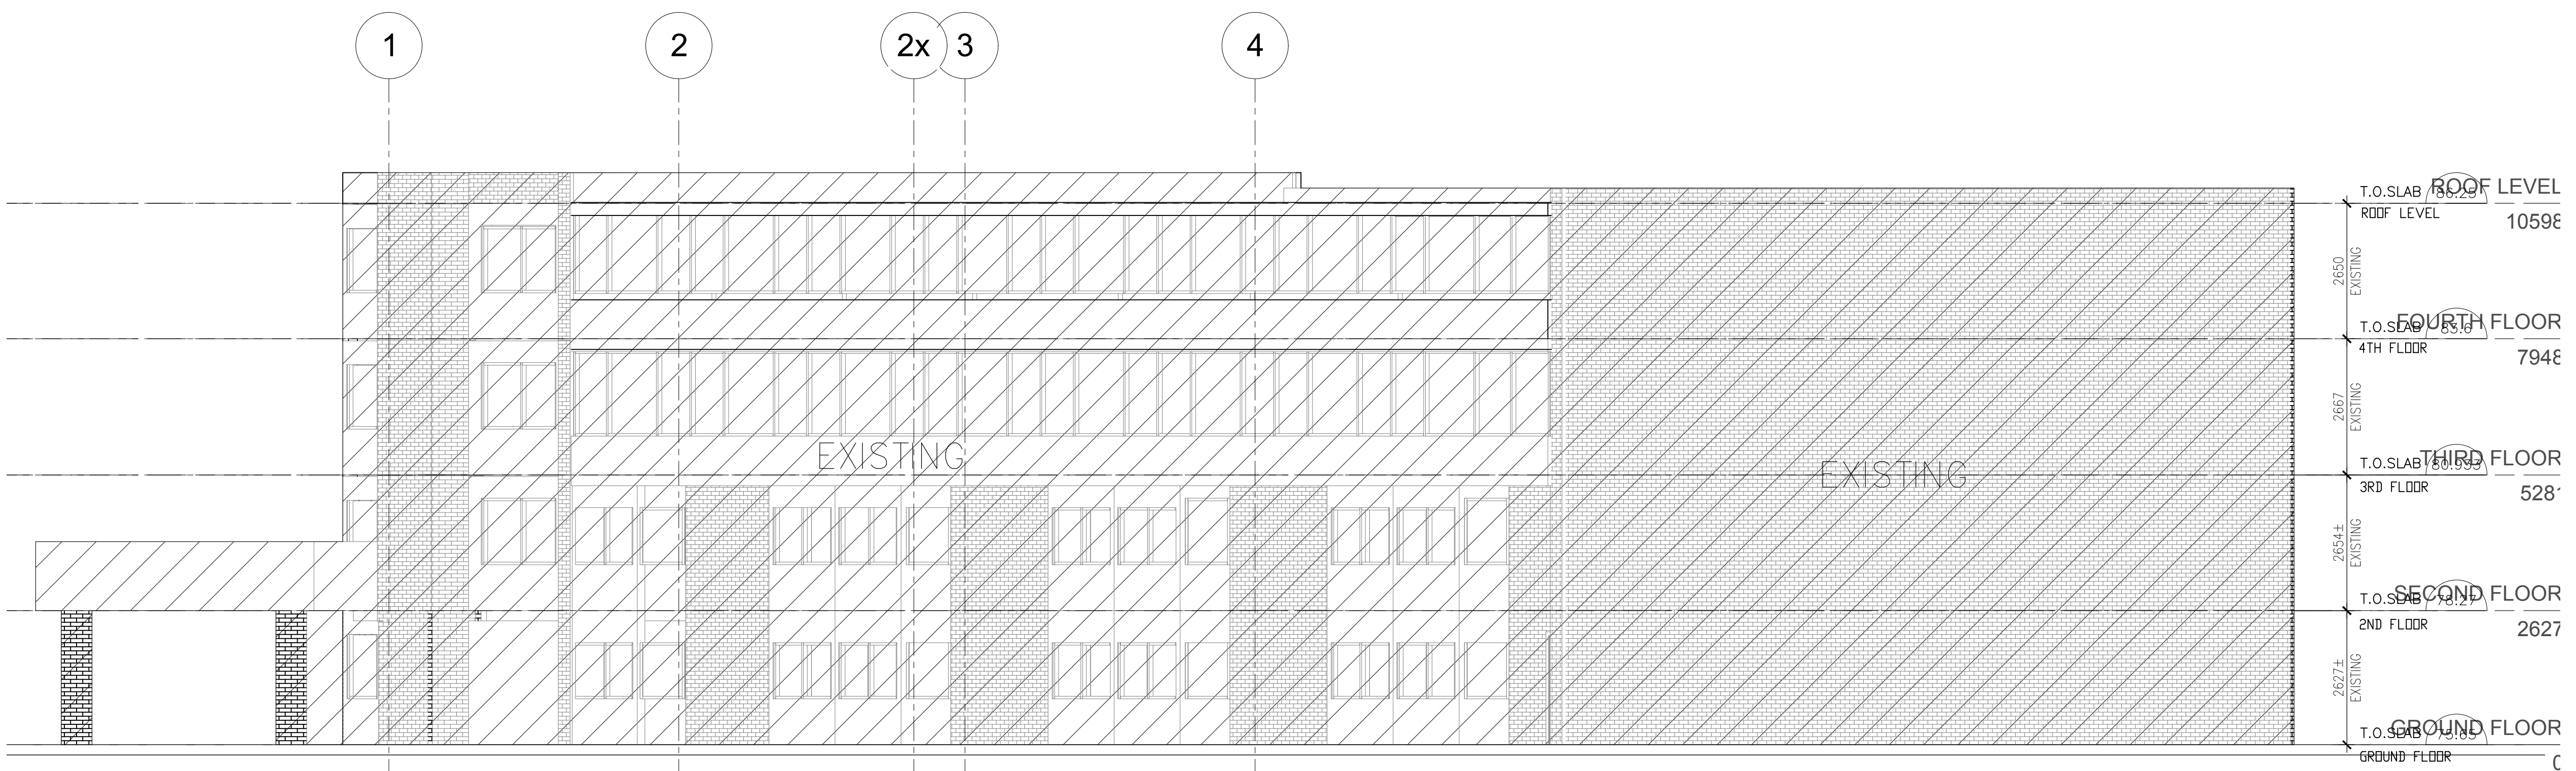

1 SOUTH ELEVATION  
A302 SCALE: 1:75

- LEGEND:
- EIFS EXTERIOR INSULATION AND FINISH SYSTEM
  - MV BRICK VANNER TO MATCH EXISTING
  - PF PREFINISHED METAL FLASHING
  - AP ALUMINUM PANEL
  - CW CURTAIN WALL
  - PC PRECAST CONCRETE
  - EIFS-1 PRECAST CONCRETE COLOUR -1
  - EIFS-2 PRECAST CONCRETE COLOUR -2
  - EIFS-3 PRECAST CONCRETE COLOUR -3
  - EIFS-4 PRECAST CONCRETE COLOUR -4
  - EIFS-5 PRECAST CONCRETE COLOUR -5



**ANGELO MATTIA SPADOLA ARCHITECT**  
200-1645 RUSSELL ROAD, OTTAWA, ONTARIO K1G 4G5  
TEL 613 228 7190

NO.	REVISIONS	DATE
1	ISSUED FOR PROGRESS	08-06-18
2	ISSUED FOR 60% PROGRESS	12-10-18
3	ISSUED FOR COORDINATION	01-27-19
4	ISSUED FOR SITE PLAN APPLICATION	08-26-19
5		
6		
7		
8		
9		
10		
11		
12		

NOTE:  
THE CONTRACTOR SHALL CHECK AND VERIFY ALL DIMENSIONS AND REPORT ALL ERRORS AND OMISSIONS TO THE ARCHITECT FOR HIS WRITTEN PERMISSION BEFORE PROCEEDING WITH WORK.  
NOT FOR CONSTRUCTION UNLESS SIGNED BY THE ARCHITECT.

CONSULTANTS:

STRUCTURAL: EXP  
MECHANICAL: EXP  
ELECTRICAL: EXP  
LANDSCAPE: STANTEC  
CIVIL: STANTEC

PROJECT:  
**BEST WESTERN PLUS ADDITION**

LOCATION:  
**1272 CARLING AVE.  
OTTAWA, ONTARIO**

DWG TITLE:  
**NORTH ELEVATION  
SOUTH ELEVATION**

DATE: 2018-08-22  
SCALE: 1:50  
FILE NAME: PROJECT #:

DESIGNED BY: AMS  
DRAWN BY: JV  
APPROVED BY: AMS

DRAWING NO: **A302**

OF **ARCHITECTS**

ANGELO M. SPADOLA  
LICENCE 4339