

NOTE: THIS DRAWING IS THE PROPERTY OF THE ARCHITECT AND MAY NOT BE REPRODUCED OR USED WITHOUT THE EXPRESSED CONSENT OF THE ARCHITECT. THE CONTRACTOR SHALL CHECK AND VERIFY ALL DIMENSIONS AND REPORT ANY OMISSIONS OR DISCREPANCIES TO THE ARCHITECT BEFORE PROCEEDING WITH THE WORK.

DO NOT SCALE THE DRAWINGS

RELEASE / REVISION RECORD

No.	Description	Date
1	Issued for Site Plan Control	18-10-18
2	Re-issued for Site Plan Control	19-04-26
3	Re-issued for Site Plan Control	19-05-15
4	Issued for Coordination	19-10-08
5	Re-issued for Site Plan Control	19-10-11



1 WEST ELEVATION (BANK ST)  
A200 SCALE 1 : 100

  
LILY XU, MCIP, RPP  
(A) MANAGER, DEVELOPMENT REVIEW - SOUTH  
PLANNING, INFRASTRUCTURE & ECONOMIC  
DEVELOPMENT DEPARTMENT, CITY OF OTTAWA

APPROVED  
By Lily Xu at 4:15 pm, Dec 10, 2019

PROJECT NORTH

MAY NOT BE USED FOR CONSTRUCTION  
UNTIL SIGNED BY THE ARCHITECT

**chmiel**architects  
200 - 109 Bank Street  
Ottawa, ON K1P 5N5  
t (613) 234-3585  
f (613) 234-6224

1545 Bank Street Apartment

1545 Bank Street, Ottawa

PROJECT NO. 18-1673  
SCALE 1 : 100  
DRAWING TITLE WEST ELEVATION (BANK ST)

DRAWING NO. A200

DRAWING NO.

A200

#16230

D07-12-18-0159

NOTE: THIS DRAWING IS THE PROPERTY OF THE ARCHITECT AND MAY NOT BE REPRODUCED OR USED WITHOUT THE EXPRESSED CONSENT OF THE ARCHITECT. THE CONTRACTOR SHALL CHECK AND VERIFY ALL DIMENSIONS AND REPORT ANY OMISSIONS OR DISCREPANCIES TO THE ARCHITECT BEFORE PROCEEDING WITH THE WORK.

DO NOT SCALE THE DRAWINGS

RELEASE / REVISION RECORD

No.	Description	Date
1	Issued for Site Plan Control	18-10-18
2	Re-issued for Site Plan Control	19-04-26
3	Re-issued for Site Plan Control	19-05-15
4	Issued for Coordination	19-10-08
5	Re-issued for Site Plan Control	19-10-11



1 SOUTH ELEVATION (EVANS BLVD)  
A201 SCALE 1 : 100

*[Signature]*

LILY XU, MCIP, RPP  
(A) MANAGER, DEVELOPMENT REVIEW - SOUTH  
PLANNING, INFRASTRUCTURE & ECONOMIC  
DEVELOPMENT DEPARTMENT, CITY OF OTTAWA

APPROVED  
By Lily Xu at 4:16 pm, Dec 10, 2019

PROJECT NORTH

MAY NOT BE USED FOR CONSTRUCTION  
UNTIL SIGNED BY THE ARCHITECT

**chmielarchitects**  
200 - 109 Bank Street  
Ottawa, ON K1P 5N5  
t (613) 234-3585  
f (613) 234-6224

1545 Bank Street Apartment

1545 Bank Street, Ottawa

PROJECT NO. 18-1673  
SCALE 1 : 100  
DRAWING TITLE SOUTH ELEVATION (EVANS BLVD)

DRAWING NO.

A201

#16230


D07-12-18-0159

NOTE: THIS DRAWING IS THE PROPERTY OF THE ARCHITECT AND MAY NOT BE REPRODUCED OR USED WITHOUT THE EXPRESSED CONSENT OF THE ARCHITECT. THE CONTRACTOR SHALL CHECK AND VERIFY ALL DIMENSIONS AND REPORT ANY OMISSIONS OR DISCREPANCIES TO THE ARCHITECT BEFORE PROCEEDING WITH THE WORK.

DO NOT SCALE THE DRAWINGS

RELEASE / REVISION RECORD

No.	Description	Date
1	Issued for Site Plan Control	18-10-18
2	Re-issued for Site Plan Control	19-04-26
3	Re-issued for Site Plan Control	19-05-15
4	Issued for Coordination	19-10-08
5	Re-issued for Site Plan Control	19-10-11

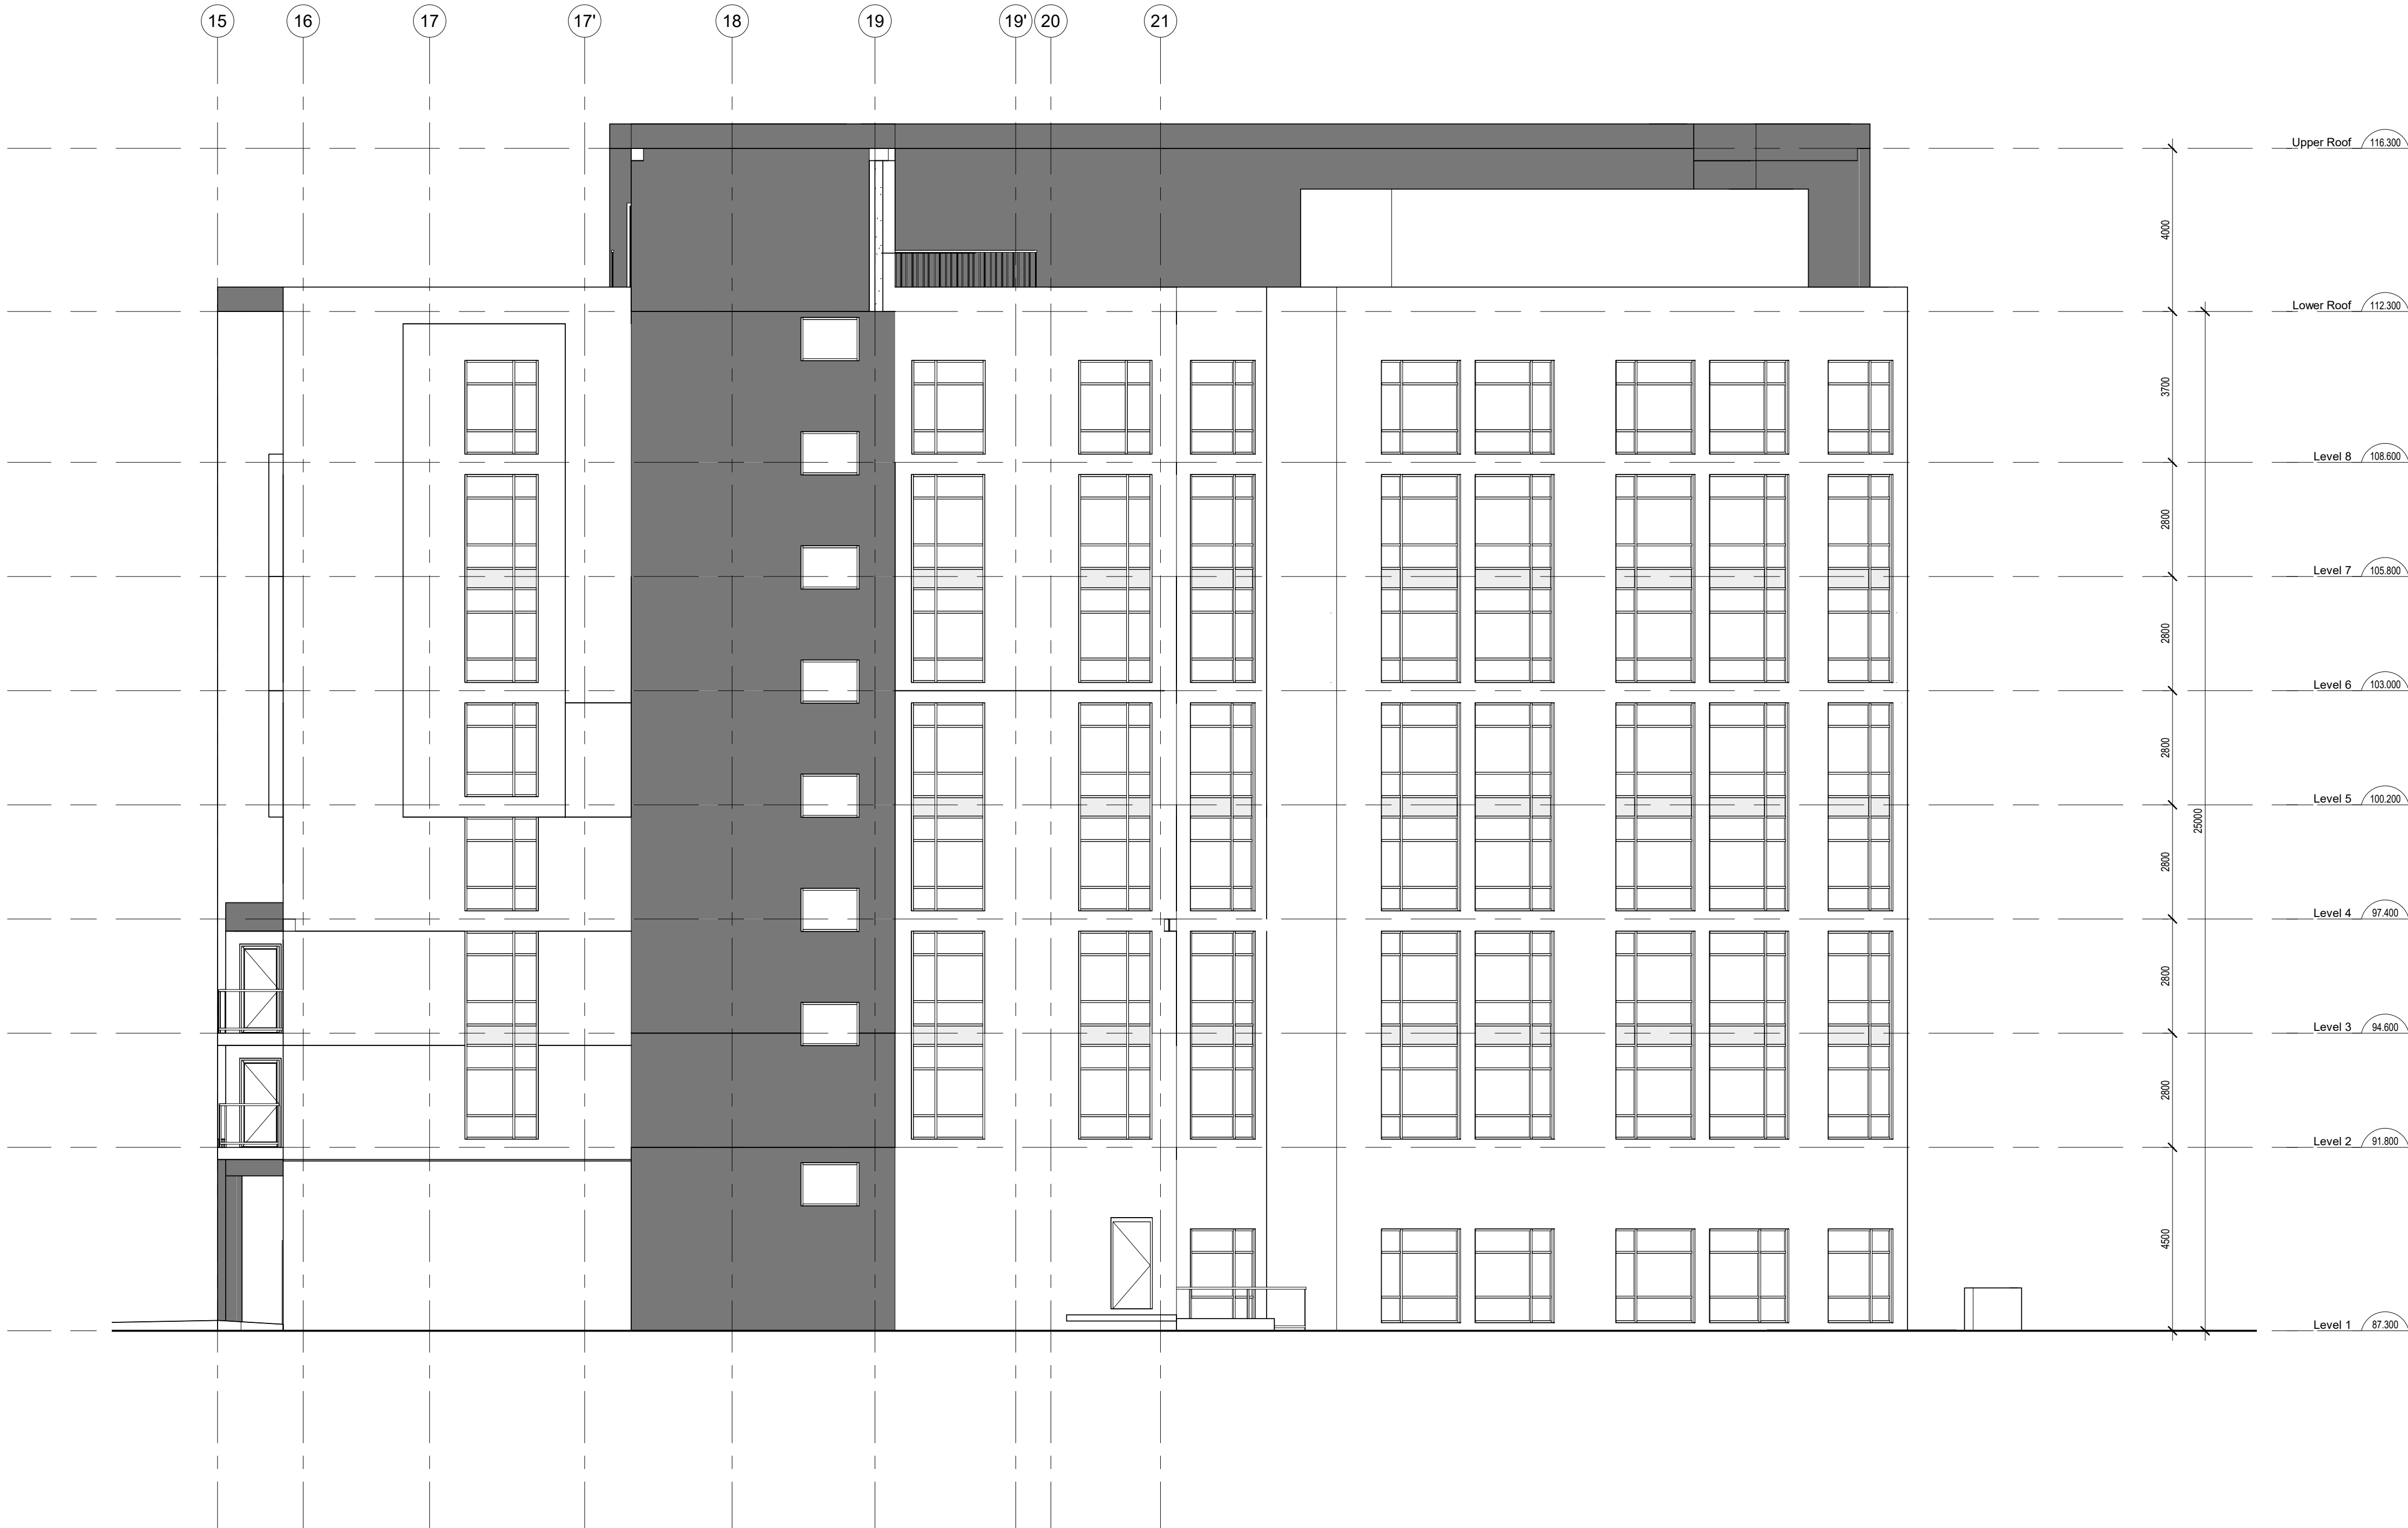

1 EAST ELEVATION (SIDE ELEVATION)  
A202 SCALE 1 : 100

APPROVED  
By Lily Xu at 4:16 pm, Dec 10, 2019

LILY XU, MCIP, RPP  
(A) MANAGER, DEVELOPMENT REVIEW - SOUTH  
PLANNING, INFRASTRUCTURE & ECONOMIC  
DEVELOPMENT DEPARTMENT, CITY OF OTTAWA

PROJECT NORTH

MAY NOT BE USED FOR CONSTRUCTION  
UNTIL SIGNED BY THE ARCHITECT

**chmiel**architects  
200 - 109 Bank Street  
Ottawa, ON K1P 5N5  
t (613) 234-3585  
f (613) 234-6224

1545 Bank Street Apartment

1545 Bank Street, Ottawa

PROJECT NO.	DRAWN
18-1673	Author
SCALE	CHECKED
1 : 100	Checker

DRAWING TITLE

EAST ELEVATION (SIDE  
ELEVATION)

DRAWING NO.

A202

#16230

D07-12-18-0159

DO NOT SCALE THE DRAWINGS

No.	Description	Date
1	Issued for Site Plan Control	18-10-18
2	Re-issued for Site Plan Control	19-04-26
3	Re-issued for Site Plan Control	19-05-15
4	Issued for Coordination	19-10-08
5	Re-issued for Site Plan Control	19-10-11



*[Handwritten signature]*

1545 Bank Street Apartment

1545 Bank Street, Ottawa

PROJECT NO.	DRAWN
18-1673	RK/EC

SCALE	CHECKED
1 : 100	RCA

NORTH-EAST ELEVATION  
(REAR ELEVATION 1)


DRAWING NO.

A203

16230

D07-12-18-0159



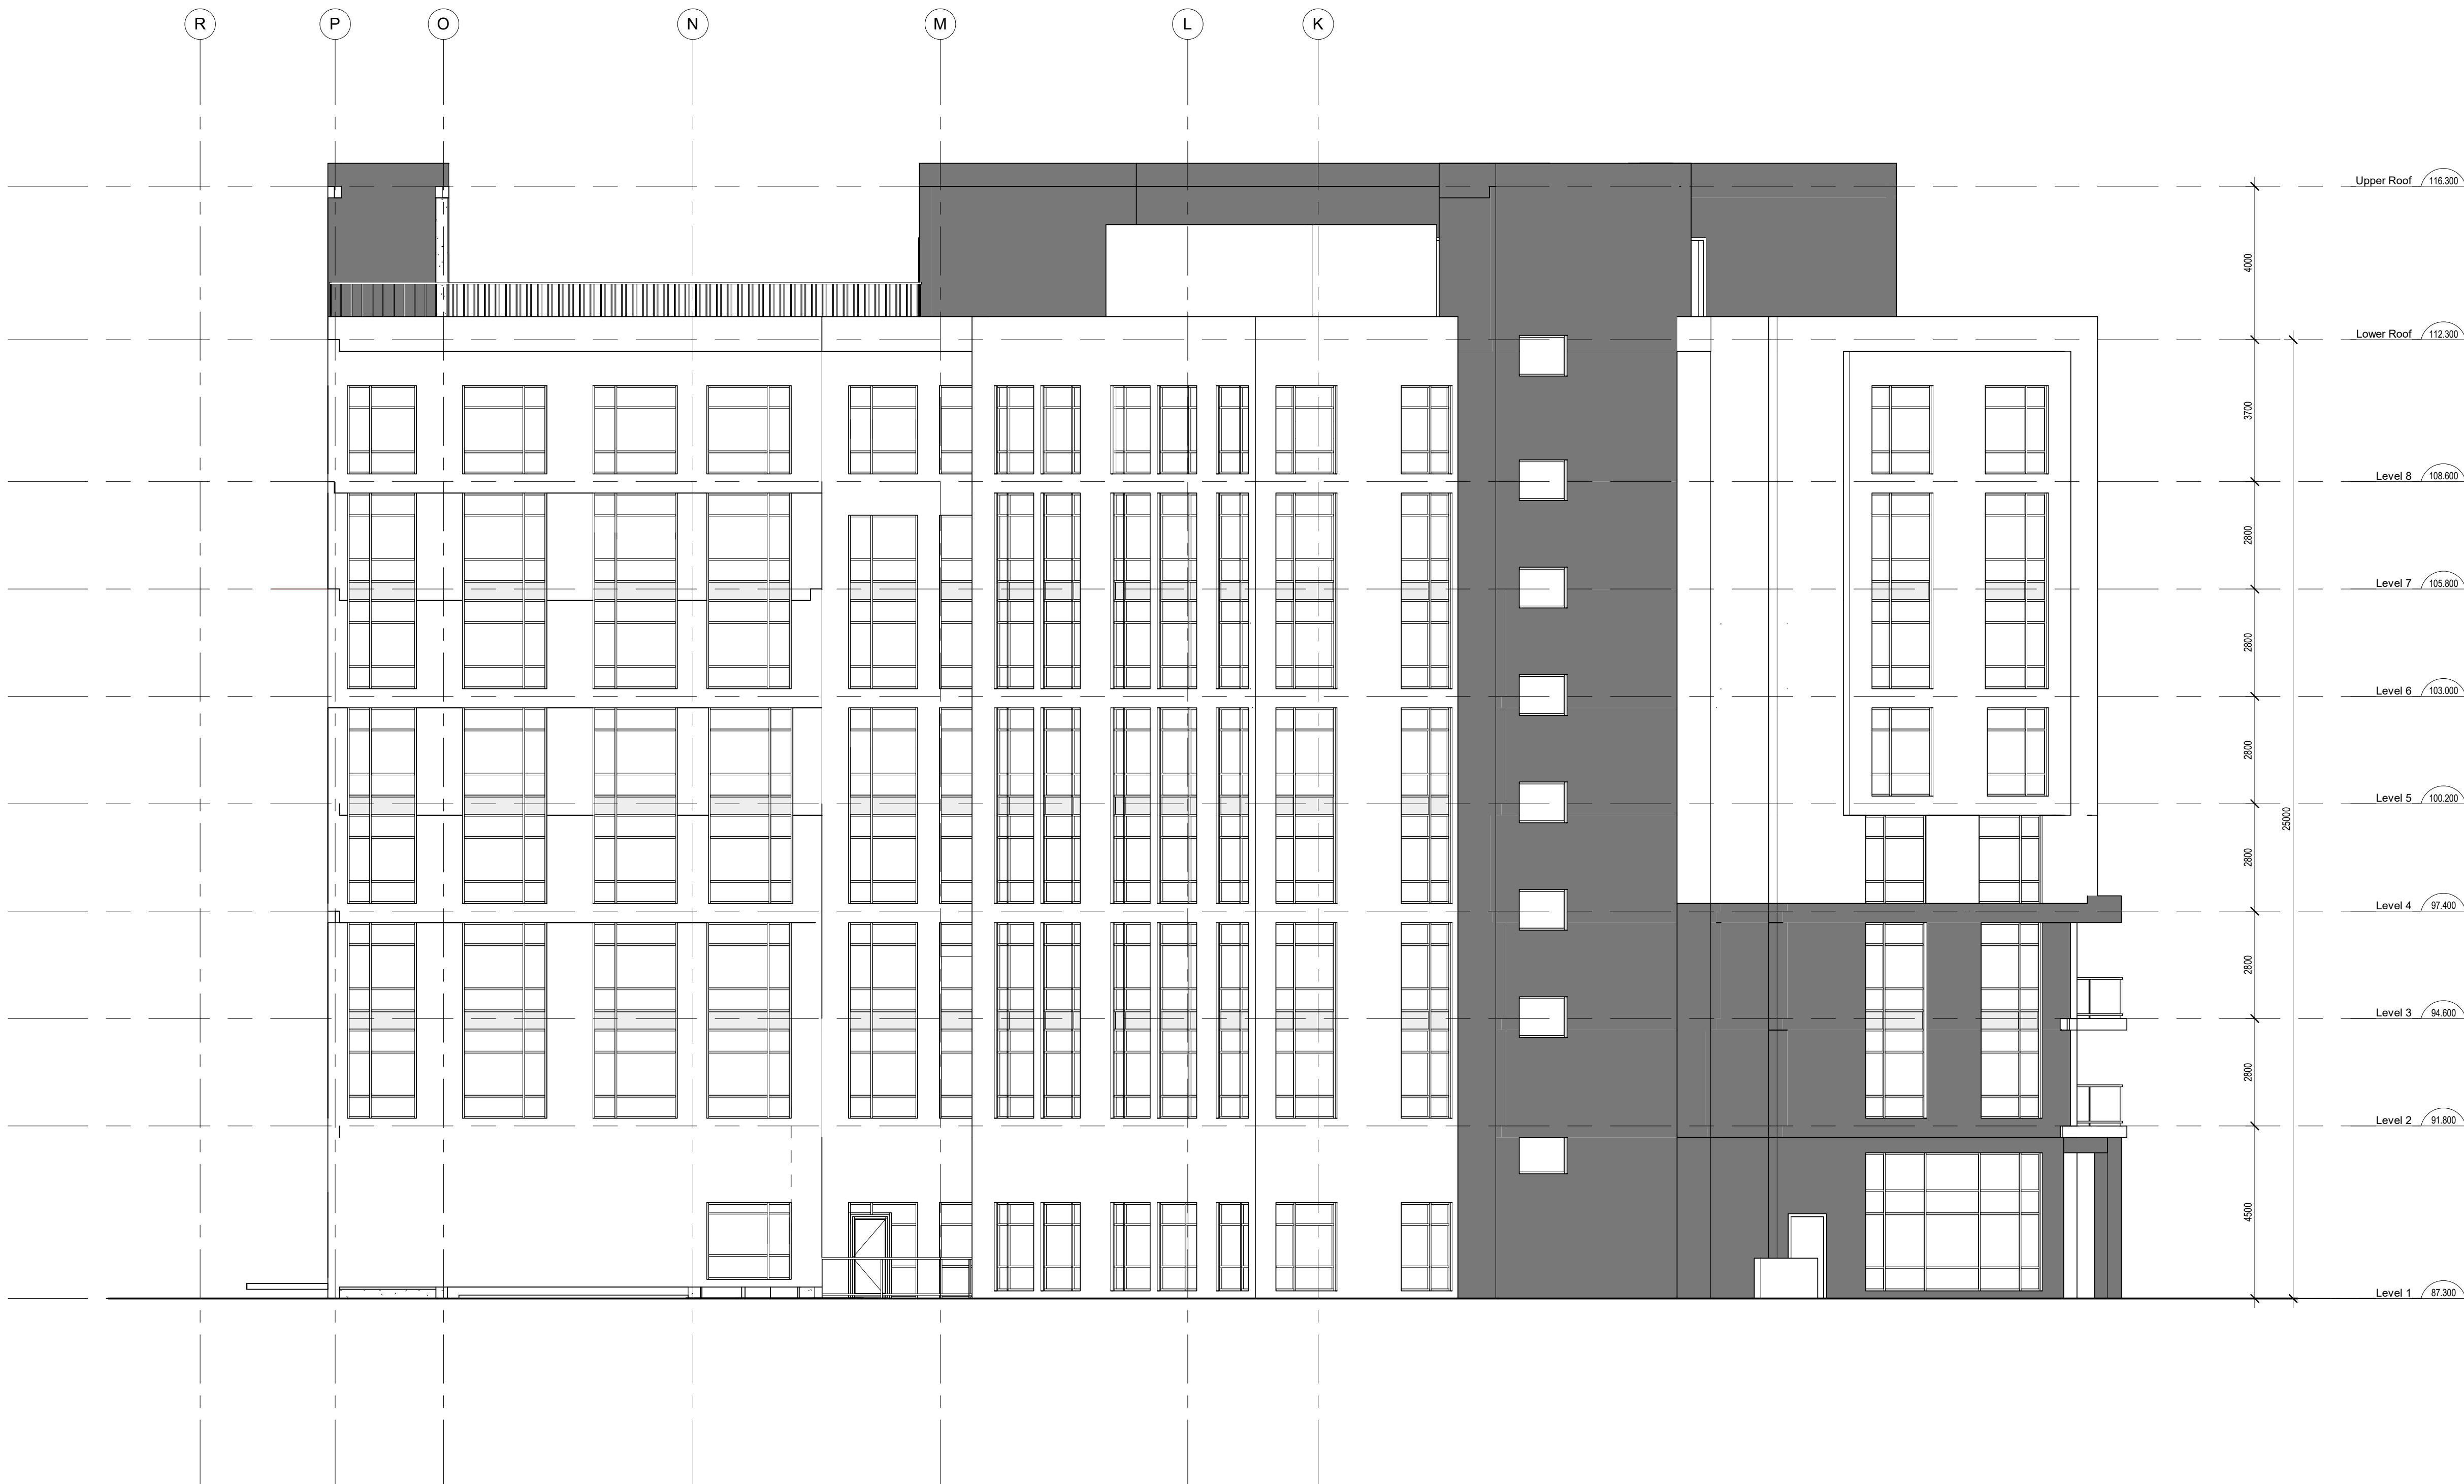

1 NORTH-EAST ELEVATION (REAR ELEVATION 2)  
A204 SCALE 1 : 100

APPROVED  
By Lily Xu at 4:16 pm, Dec 10, 2019

  
LILY XU, MCIP, RPP  
(A) MANAGER, DEVELOPMENT REVIEW - SOUTH  
PLANNING, INFRASTRUCTURE & ECONOMIC  
DEVELOPMENT DEPARTMENT, CITY OF OTTAWA

NOTE: THIS DRAWING IS THE PROPERTY OF THE ARCHITECT AND MAY NOT BE REPRODUCED OR USED WITHOUT THE EXPRESSED CONSENT OF THE ARCHITECT. THE CONTRACTOR SHALL CHECK AND VERIFY ALL DIMENSIONS AND REPORT ANY OMISSIONS OR DISCREPANCIES TO THE ARCHITECT BEFORE PROCEEDING WITH THE WORK.  
DO NOT SCALE THE DRAWINGS

RELEASE / REVISION RECORD

No.	Description	Date
1	Issued for Site Plan Control	18-10-18
2	Re-issued for Site Plan Control	19-04-26
3	Re-issued for Site Plan Control	19-05-15
4	Re-issued for Site Plan Control	19-10-04
5	Issued for Coordination	19-10-08
6	Re-issued for Site Plan Control	19-10-11

PROJECT NORTH

MAY NOT BE USED FOR CONSTRUCTION  
UNTIL SIGNED BY THE ARCHITECT

**chmiel**architects  
200 - 109 Bank Street  
Ottawa, ON K1P 5N5  
t (613) 234-3585  
f (613) 234-6224

1545 Bank Street Apartment

1545 Bank Street, Ottawa

PROJECT NO.	18-1673	DRAWN	Author
SCALE	1 : 100	CHECKED	Checker

DRAWING TITLE  
NORTH-EAST ELEVATION  
(REAR ELEVATION 2)

DRAWING NO.

A204

#16230

D07-12-18-0159

NOTE: THIS DRAWING IS THE PROPERTY OF THE ARCHITECT AND MAY NOT BE REPRODUCED OR USED WITHOUT THE EXPRESSED CONSENT OF THE ARCHITECT. THE CONTRACTOR SHALL CHECK AND VERIFY ALL DIMENSIONS AND REPORT ANY OMISSIONS OR DISCREPANCIES TO THE ARCHITECT BEFORE PROCEEDING WITH THE WORK.

DO NOT SCALE THE DRAWINGS

RELEASE / REVISION RECORD

No.	Description	Date
1	Issued for Site Plan Control	18-10-18
2	Re-issued for Site Plan Control	19-04-26
3	Re-issued for Site Plan Control	19-05-15
4	Issued for Coordination	19-10-08
5	Re-issued for Site Plan Control	19-10-11



1 NORTH ELEVATION (SIDE ELEVATION)  
A205 SCALE 1 : 100

APPROVED  
By Lily Xu at 4:17 pm, Dec 10, 2019

LILY XU, MCIP, RPP  
(A) MANAGER, DEVELOPMENT REVIEW - SOUTH  
PLANNING, INFRASTRUCTURE & ECONOMIC  
DEVELOPMENT DEPARTMENT, CITY OF OTTAWA

PROJECT NORTH

MAY NOT BE USED FOR CONSTRUCTION  
UNTIL SIGNED BY THE ARCHITECT

**chmiel**architects  
200 - 109 Bank Street  
Ottawa, ON K1P 5N5  
t (613) 234-3585  
f (613) 234-6224

1545 Bank Street Apartment

1545 Bank Street, Ottawa

PROJECT NO.	18-1673	DRAWN	Author
SCALE	1 : 100	CHECKED	Checker

NORTH ELEVATION (SIDE  
ELEVATION)

DRAWING NO.

A205

#16230

D07-12-18-0159