

APPROVED ☐ REFUSED ☐


THIS ____ DAY OF _____, 20__

DERRICK MOODIE
MANAGER, DEVELOPMENT REVIEW - WEST
PLANNING, INFRASTRUCTURE & ECONOMIC
DEVELOPMENT DEPARTMENT, CITY OF OTTAWA

REV	NO.	DATE	ISSUE
1	1	2018-01-30	ISSUED FOR REVIEW
2	2	2018-01-30	ISSUED FOR REVIEW
3	3	2018-03-08	RE-ISSUED FOR SITE PLAN CONTROL
4	4	2018-04-07	ISSUED FOR BUILDING PERMIT
5	5	2018-05-04	RE-ISSUED FOR SITE PLAN CONTROL

LEGEND

- EXISTING GRADE ELEVATION
- EXISTING STORM MANHOLE
- EXISTING CATCH BASIN
- EXISTING SANITARY MANHOLE
- EXISTING VALVE AND BOX
- EXISTING FIRE HYDRANT
- EXISTING STORM SEWER
- EXISTING SANITARY SEWER
- EXISTING WATERMAIN
- EXISTING STORM TO BE REMOVED
- EXISTING SUBDRAIN TO BE REMOVED
- EXISTING STORM MANHOLE TO BE REMOVED
- EXISTING CATCH BASIN TO BE REMOVED
- EXISTING LANDSCAPE CATCH BASIN TO BE REMOVED
- PROPOSED TOP OF GRATE
- PROPOSED TOP AND BOTTOM OF CURB
- PROPOSED GRADE SLOPE
- PROPOSED LANDSCAPE CATCH BASIN
- PROPOSED STORM MANHOLE
- PROPOSED STORM CATCH BASIN
- PROPOSED STORM CATCH BASIN MANHOLE
- PROPOSED SANITARY MANHOLE
- PROPOSED STORM SEWER
- PROPOSED SANITARY SEWER
- PROPOSED WATERMAIN
- PROPOSED VALVE AND BOX
- PROPOSED REDUCER
- PROPOSED FIRE HYDRANT
- NEW WATER METER FOR DOME
- NEW REMOTE READOUT FOR WATER METER
- DRAINAGE SUB-AREA BOUNDARY
- PONDING LIMIT
- PROPOSED CLAY DYKE

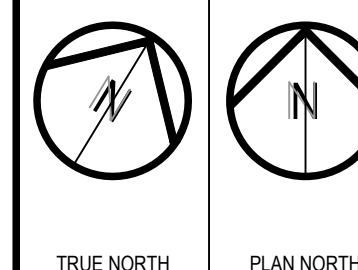

PROJECT/TITRE DU PROJET
ÉCOLE SECONDAIRE CATHOLIQUE
PAUL-DESMARAIS - DOME
5315 ABBOTT STREET
OTTAWA, ON


CONSEIL DES ÉCOLES CATHOLIQUES DE
DU CENTRE-EST
4000, RUE LABELLE, OTTAWA, ON K1J 1A1

DRAWING/TITRE DU DESSIN

SERVICING REMOVALS PLAN

SCALE	AS NOTED	PROJ. NO.	ISSUE NO.	REV. NO.
ÉCHELLE	AS NOTED	17M-0304-00	6	6
DRAWN BY	B.N.	DRAWING/DESSIN		
CHECKED BY	J.J.			
DATE	October 13, 2017	ACAD FILE/FICHIER: 17M0304-00_C003.DWG		

C003

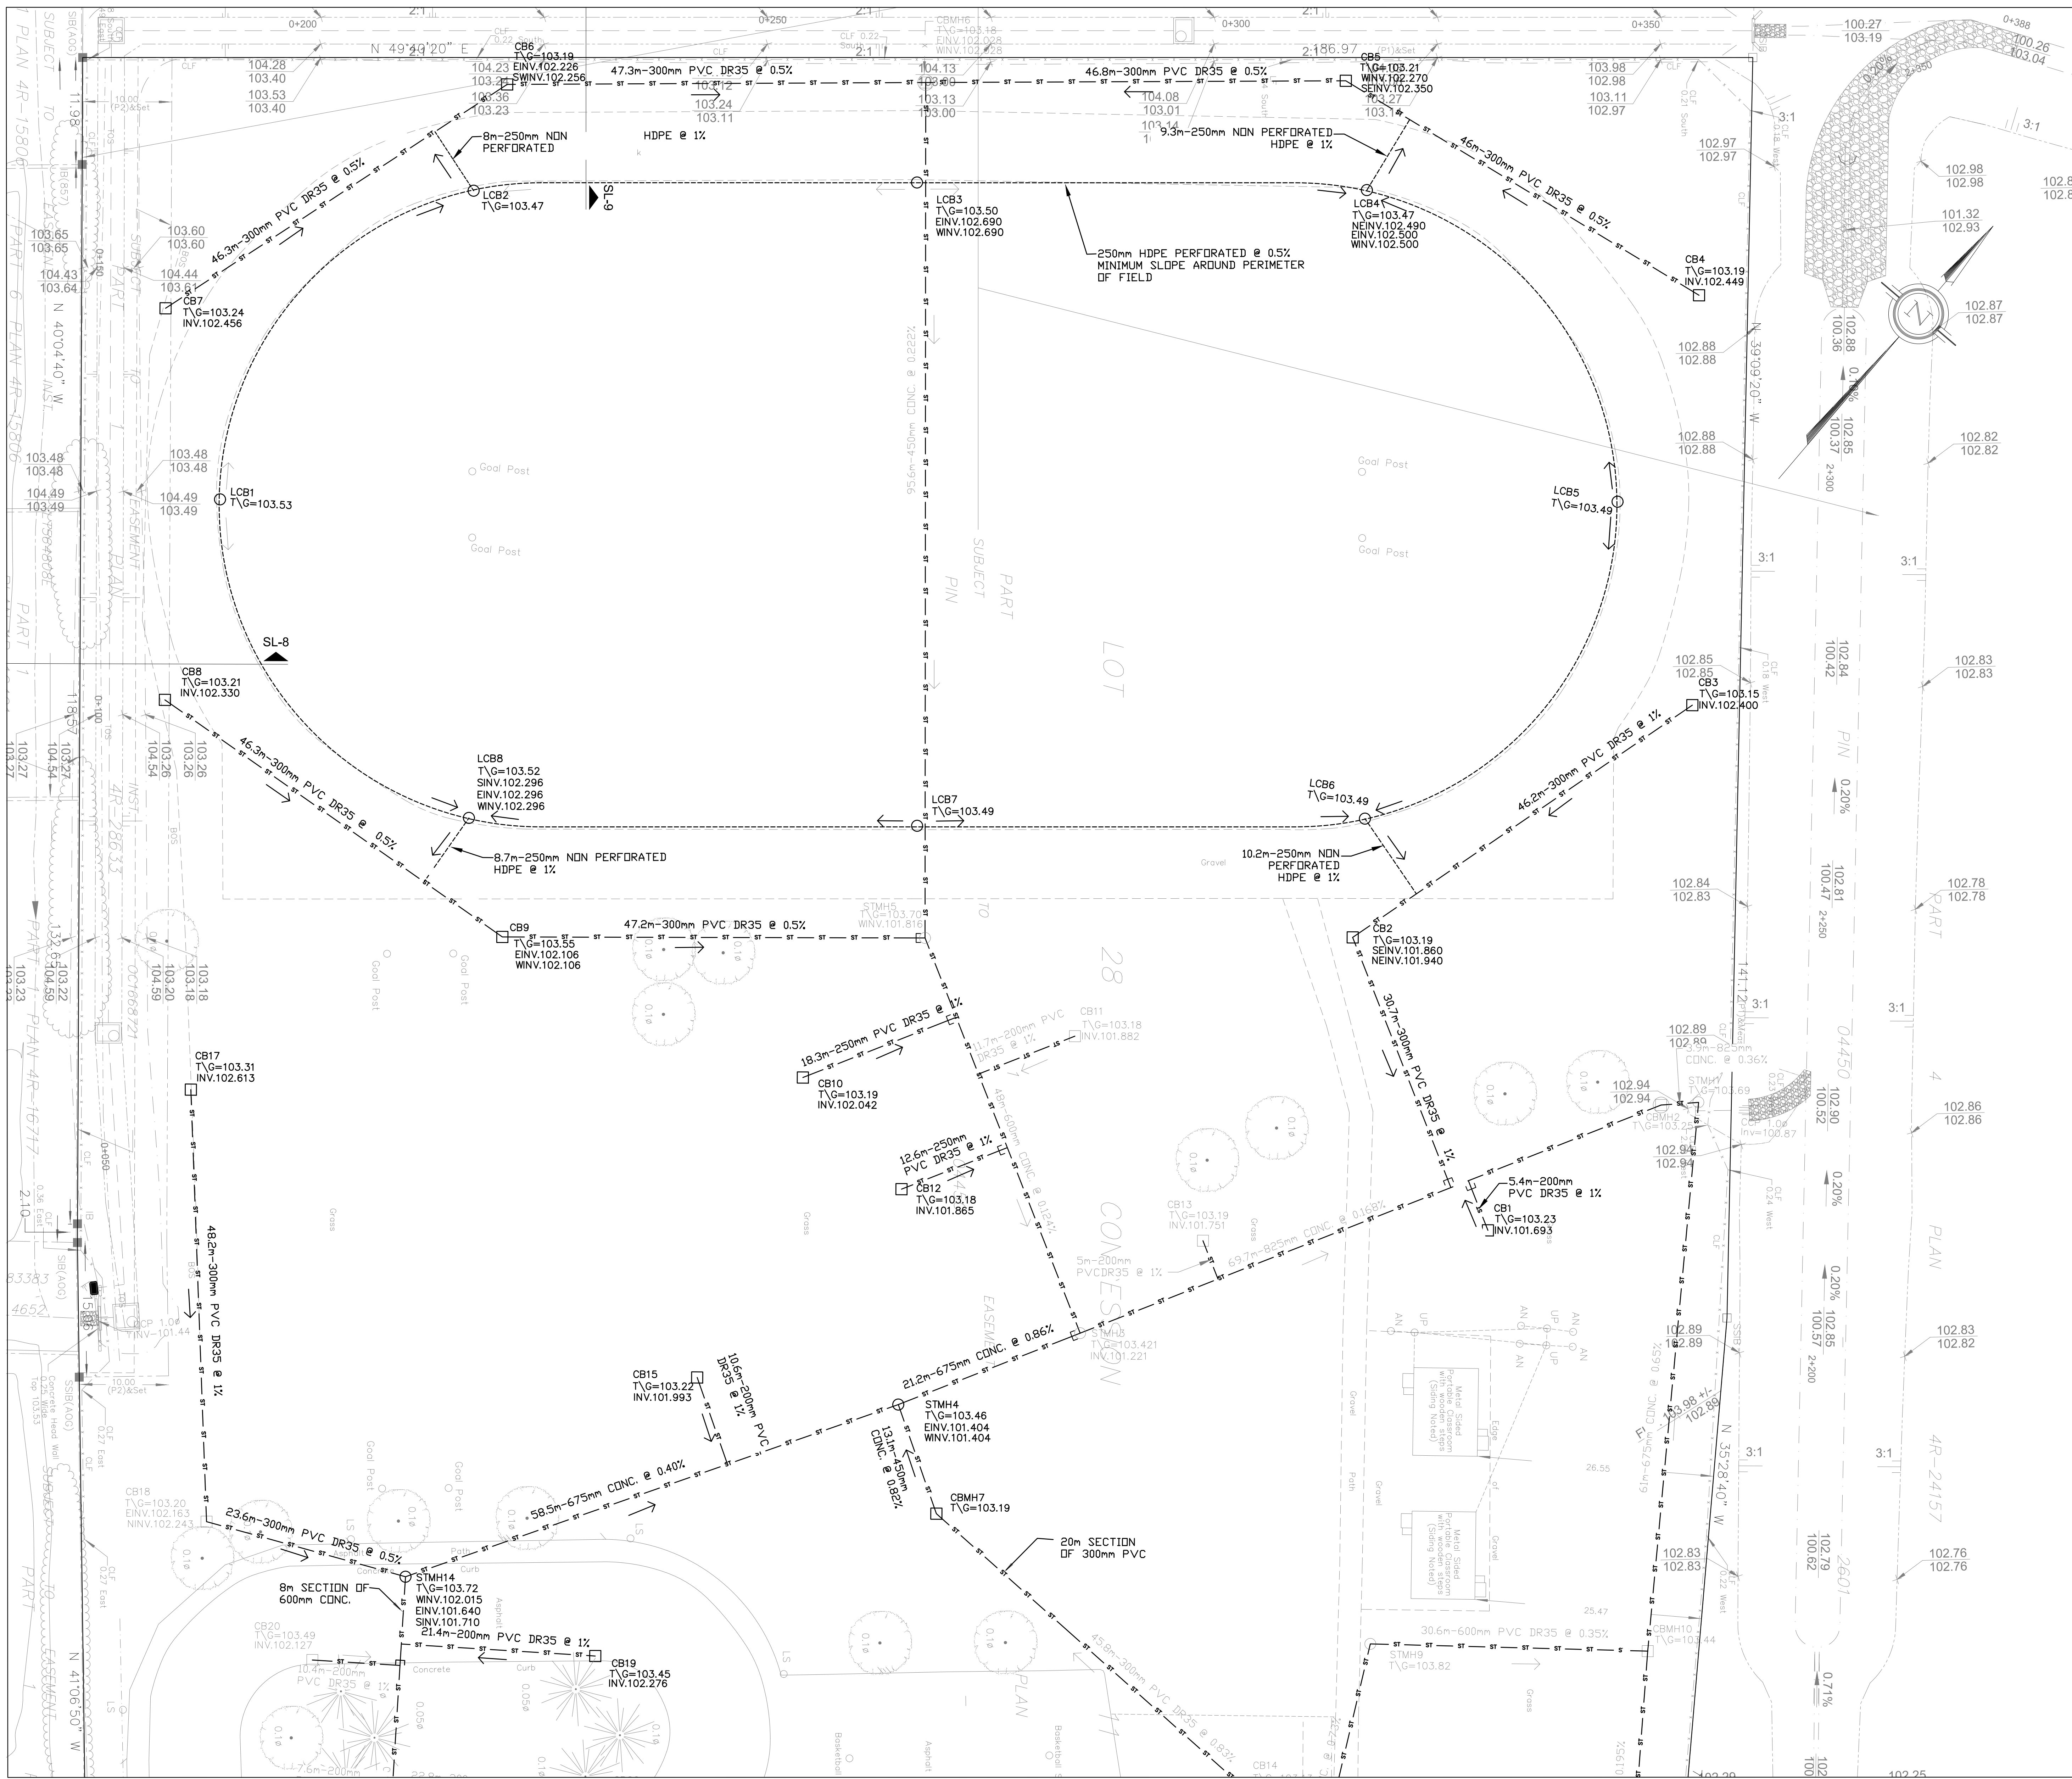

1 SERVICING REMOVAL PLAN

C003 SCALE: 1:300

REMOVE STORM PIPING, CATCH BASIN LEADS, SUBDRAINS, LANDSCAPE
CATCH BASINS, CATCH BASINS, AND MANHOLES SHOWN IN BOLD ON

CAP PIPE STUBS AT CATCH BASINS AND MANHOLES THAT WILL REMAIN EXCEPT
WHERE PIPES WILL BE REPLACED.
REINSTATE TRENCH AREAS AND DISTURBED SURFACES TO EQUAL OR BETTER
THAN EXISTING CONDITIONS OR TO SUBGRADE LEVEL REQUIRED FOR NEW WORK.

