

FINISH LEGEND	
SYMBOL	DESCRIPTION
	PRECAST STONE VENEER
	METAL PANEL 1 - SIENA ALUM. COMPOSITE
	METAL PANEL 1 - SILVER ALUM. COMPOSITE
	METAL PANEL 3 - CHARCOAL ALUM. COMPOSITE
	METAL PANEL 4 - CHARCOAL CORRUGATED STEEL
	VISION GLAS 1 - CLEAR GLAZING
	SPANDREL GLASS 1 - WHITE BACKPAINTED GLASS
	WOOD PANEL 1

North

Revisions

No.	By	Description	Date
01	JAS	SPA SUBMISSION	13 APR 2017

Project

**NEW GAS BAR/
CONVENIENCE STORE/
DRIVE-THROUGH**

3500 HAWTHORNE ROAD, OTTAWA

Drawing

**EXTERIOR
ELEVATIONS**

Scale AS SHOWN Stamp

AS SHOWN

Drawn JAS

Checked




Project No. Drawing No.

16-240

Date


A201

01 APRIL 2017

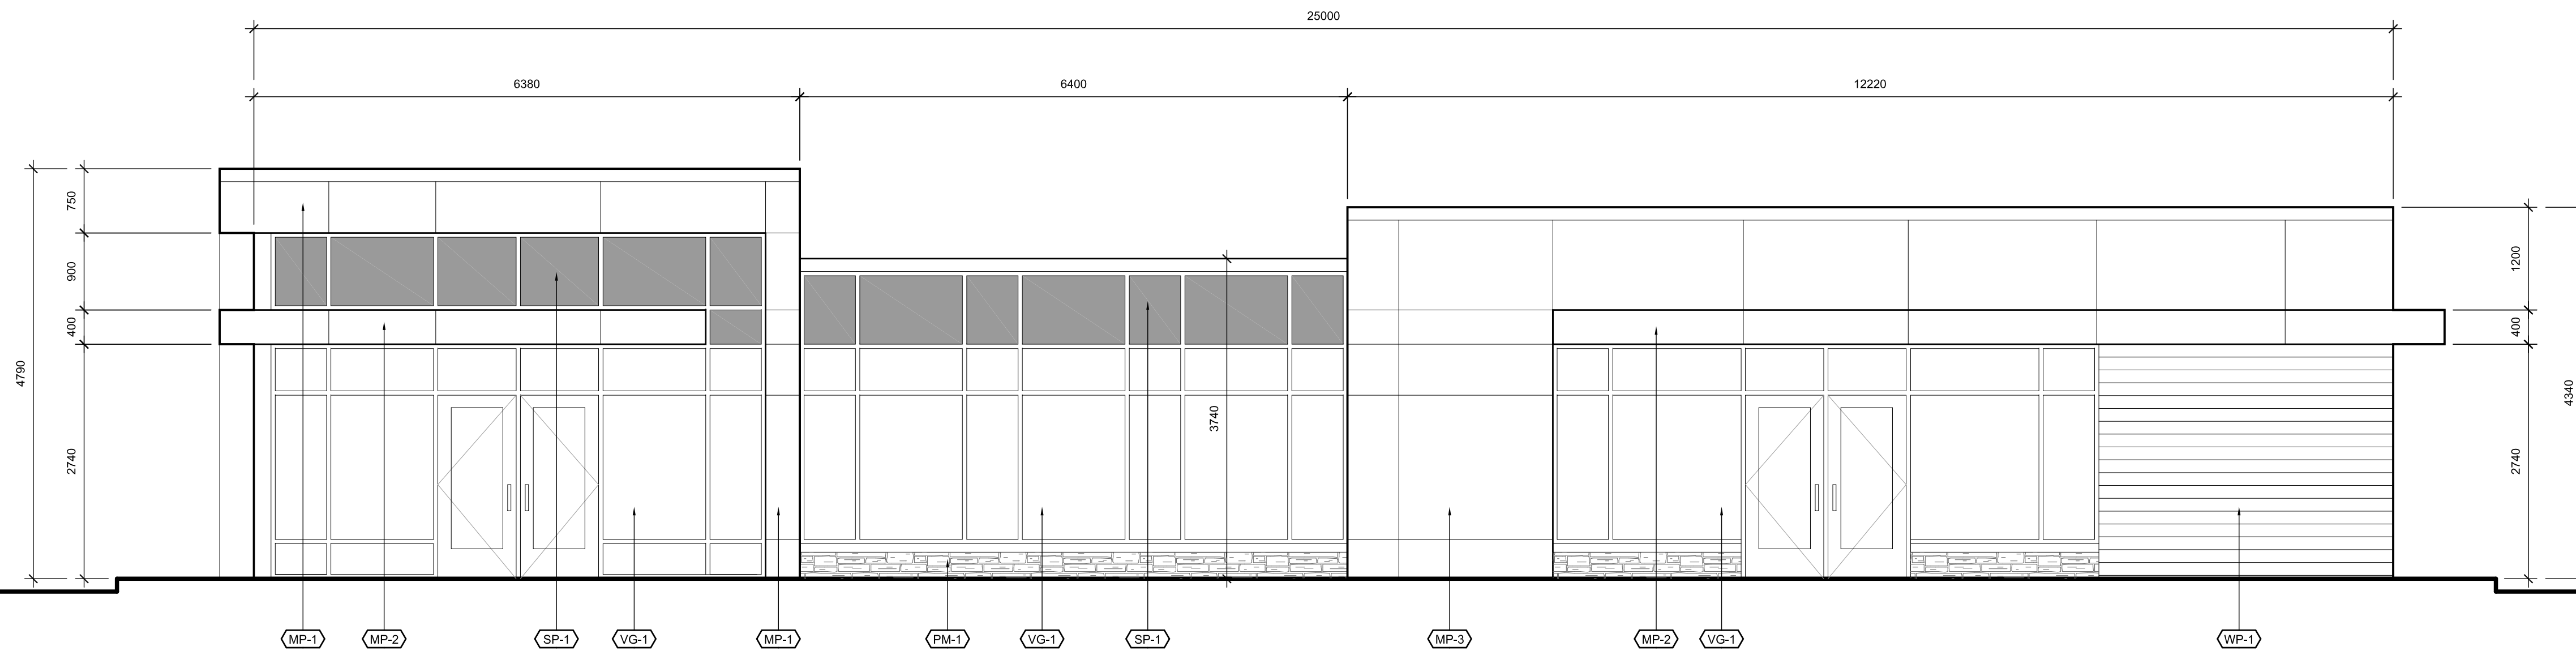

01 EAST ELEVATION

A201 SCALE: 1:50

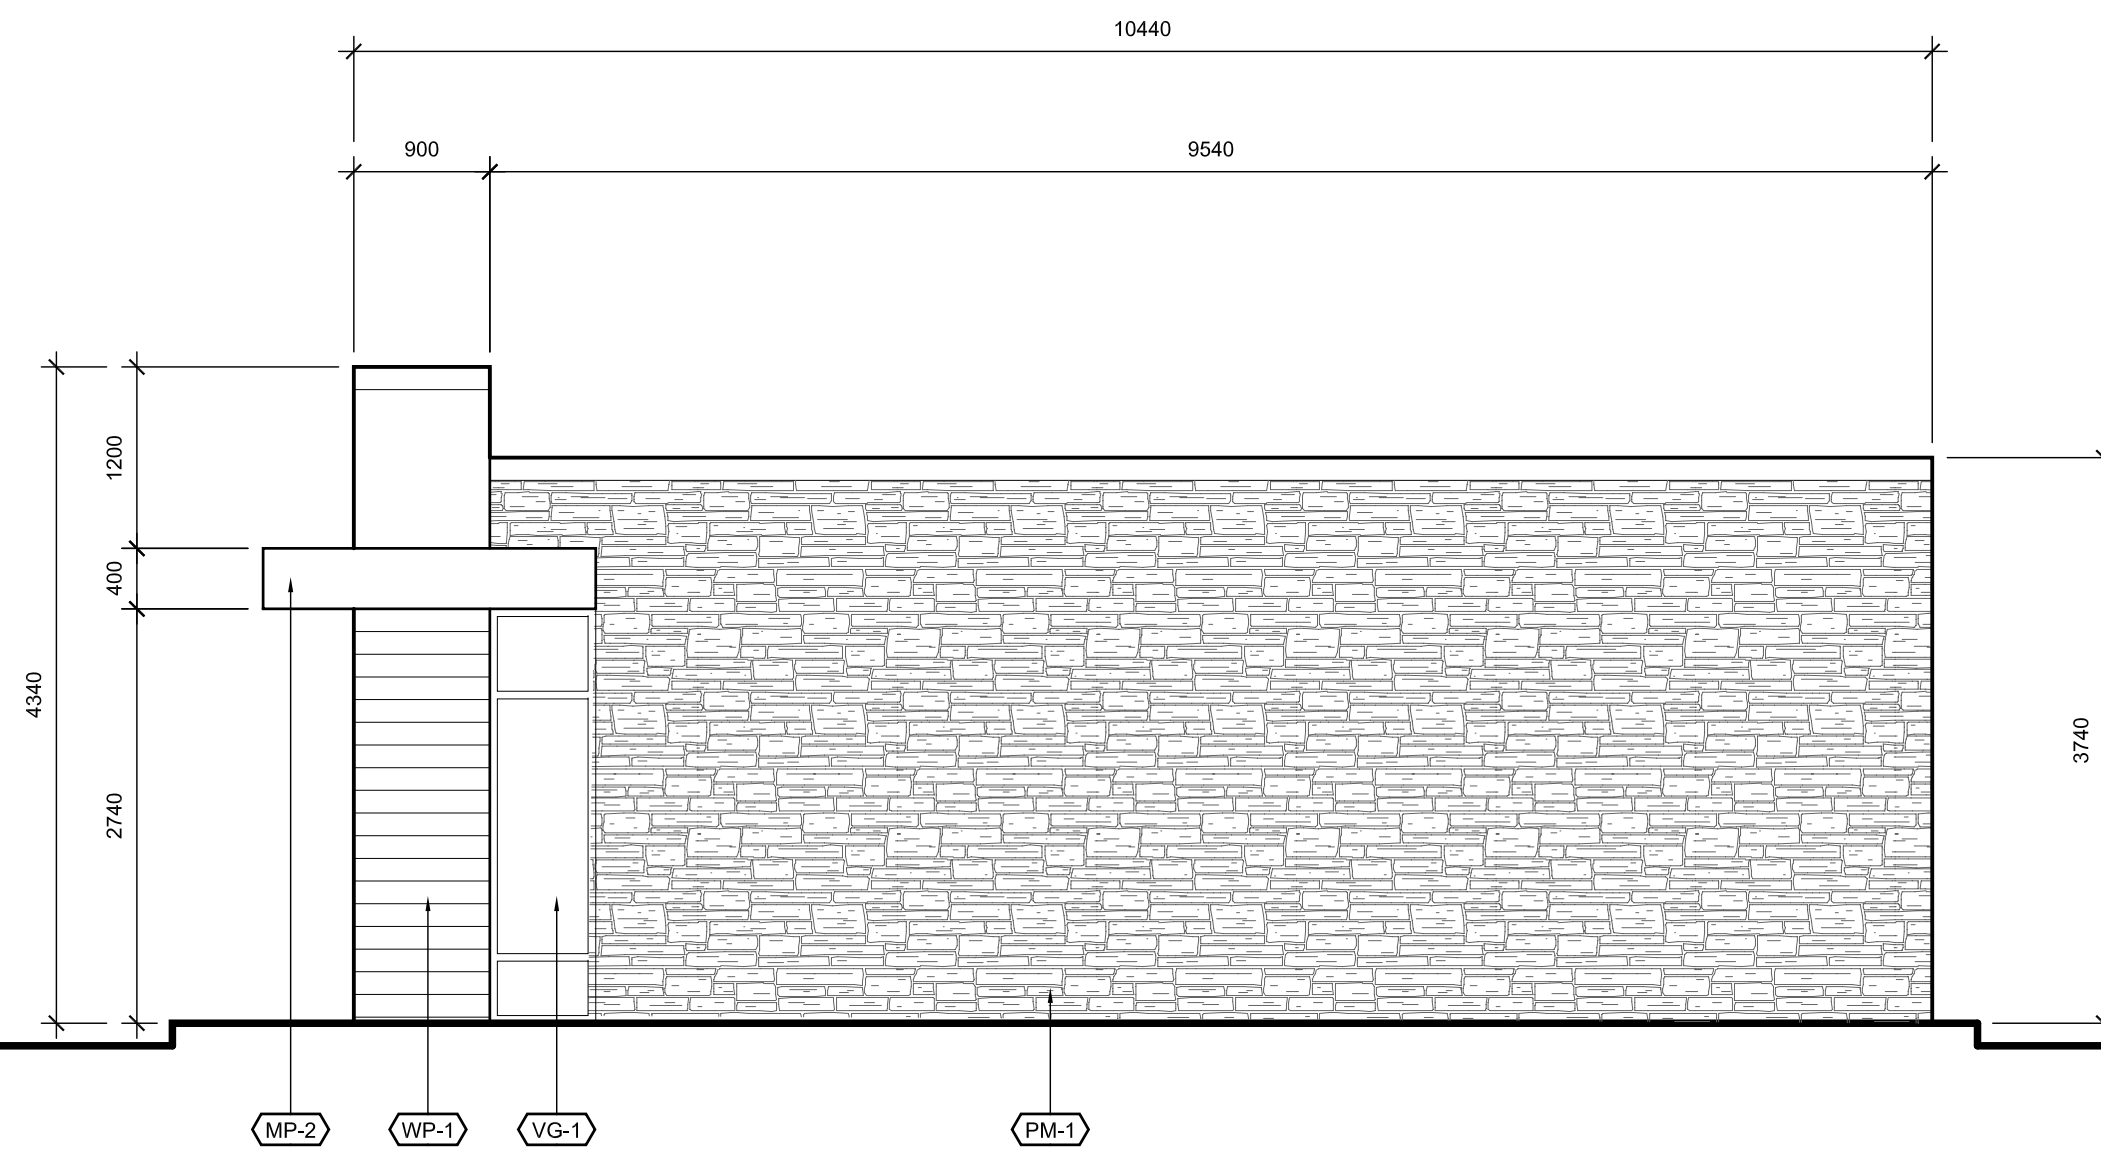

02 NORTH ELEVATION

A201 SCALE: 1:50