

FINISH LEGEND	
SYMBOL	DESCRIPTION
(SM-1)	PRECAST STONE VENEER
(MP-1)	METAL PANEL 1 - SIENA ALUM. COMPOSITE
(MP-2)	METAL PANEL 1 - SILVER ALUM. COMPOSITE
(MP-3)	METAL PANEL 3 - CHARCOAL ALUM. COMPOSITE
(MP-4)	METAL PANEL 4 - CHARCOAL CORRUGATED STEEL
(VG-1)	VISION GLAS 1 - CLEAR GLAZING
(SP-1)	SPANDREL GLASS 1 - WHITE BACKPAINTED GLASS
(WP1)	WOOD PANEL 1

North

Revisions

No.	By	Description	Date
01	JAS	SPA SUBMISSION	13 APR 2017

Project

**NEW GAS BAR/  
CONVENIENCE STORE/  
DRIVE-THROUGH**

3500 HAWTHORNE ROAD, OTTAWA

Drawing

**EXTERIOR  
ELEVATIONS**

Scale AS SHOWN Stamp

AS SHOWN

Drawn JAS

Checked




Project No. Drawing No.

16-240


Date

**A202**

01 APRIL 2017

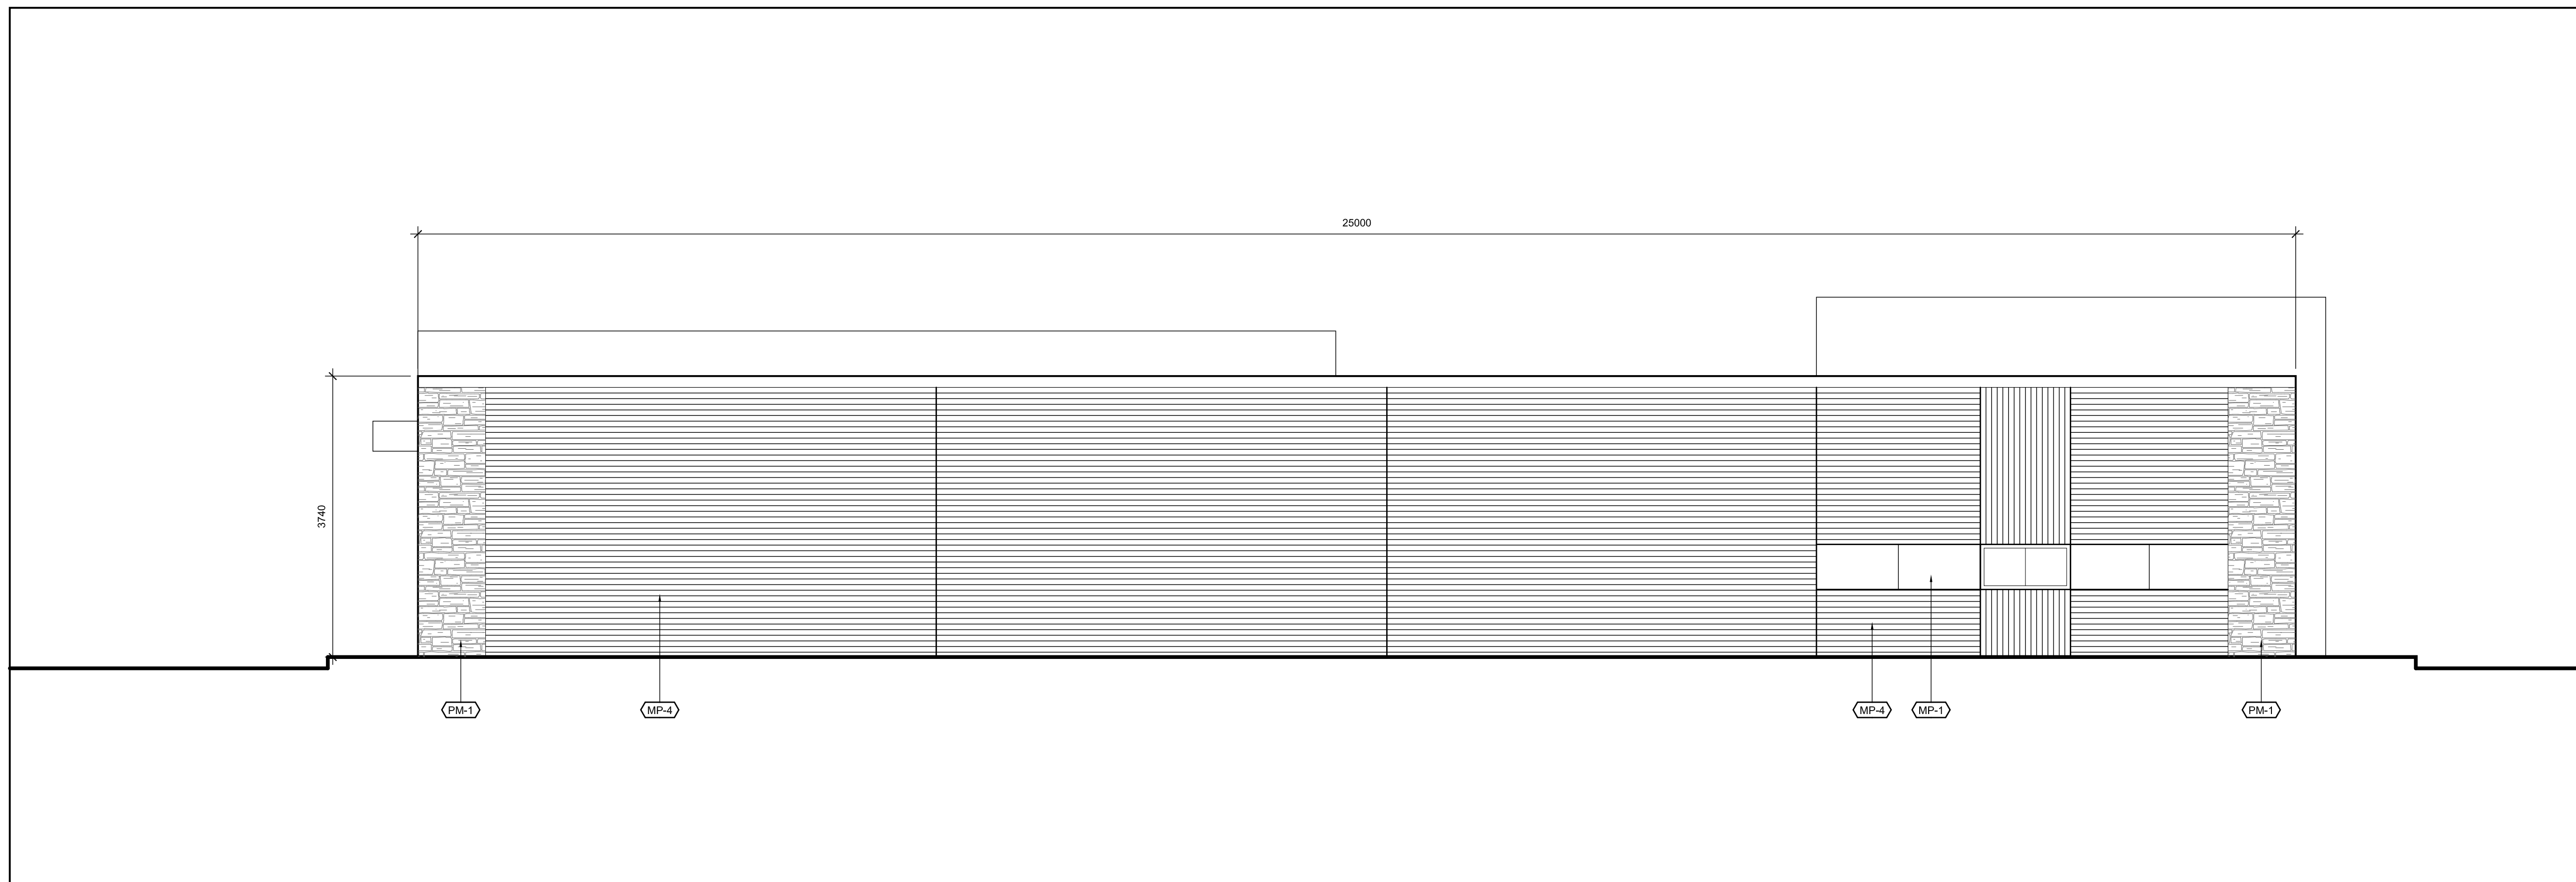

**02 WEST ELEVATION**  
A202 SCALE: 1:50

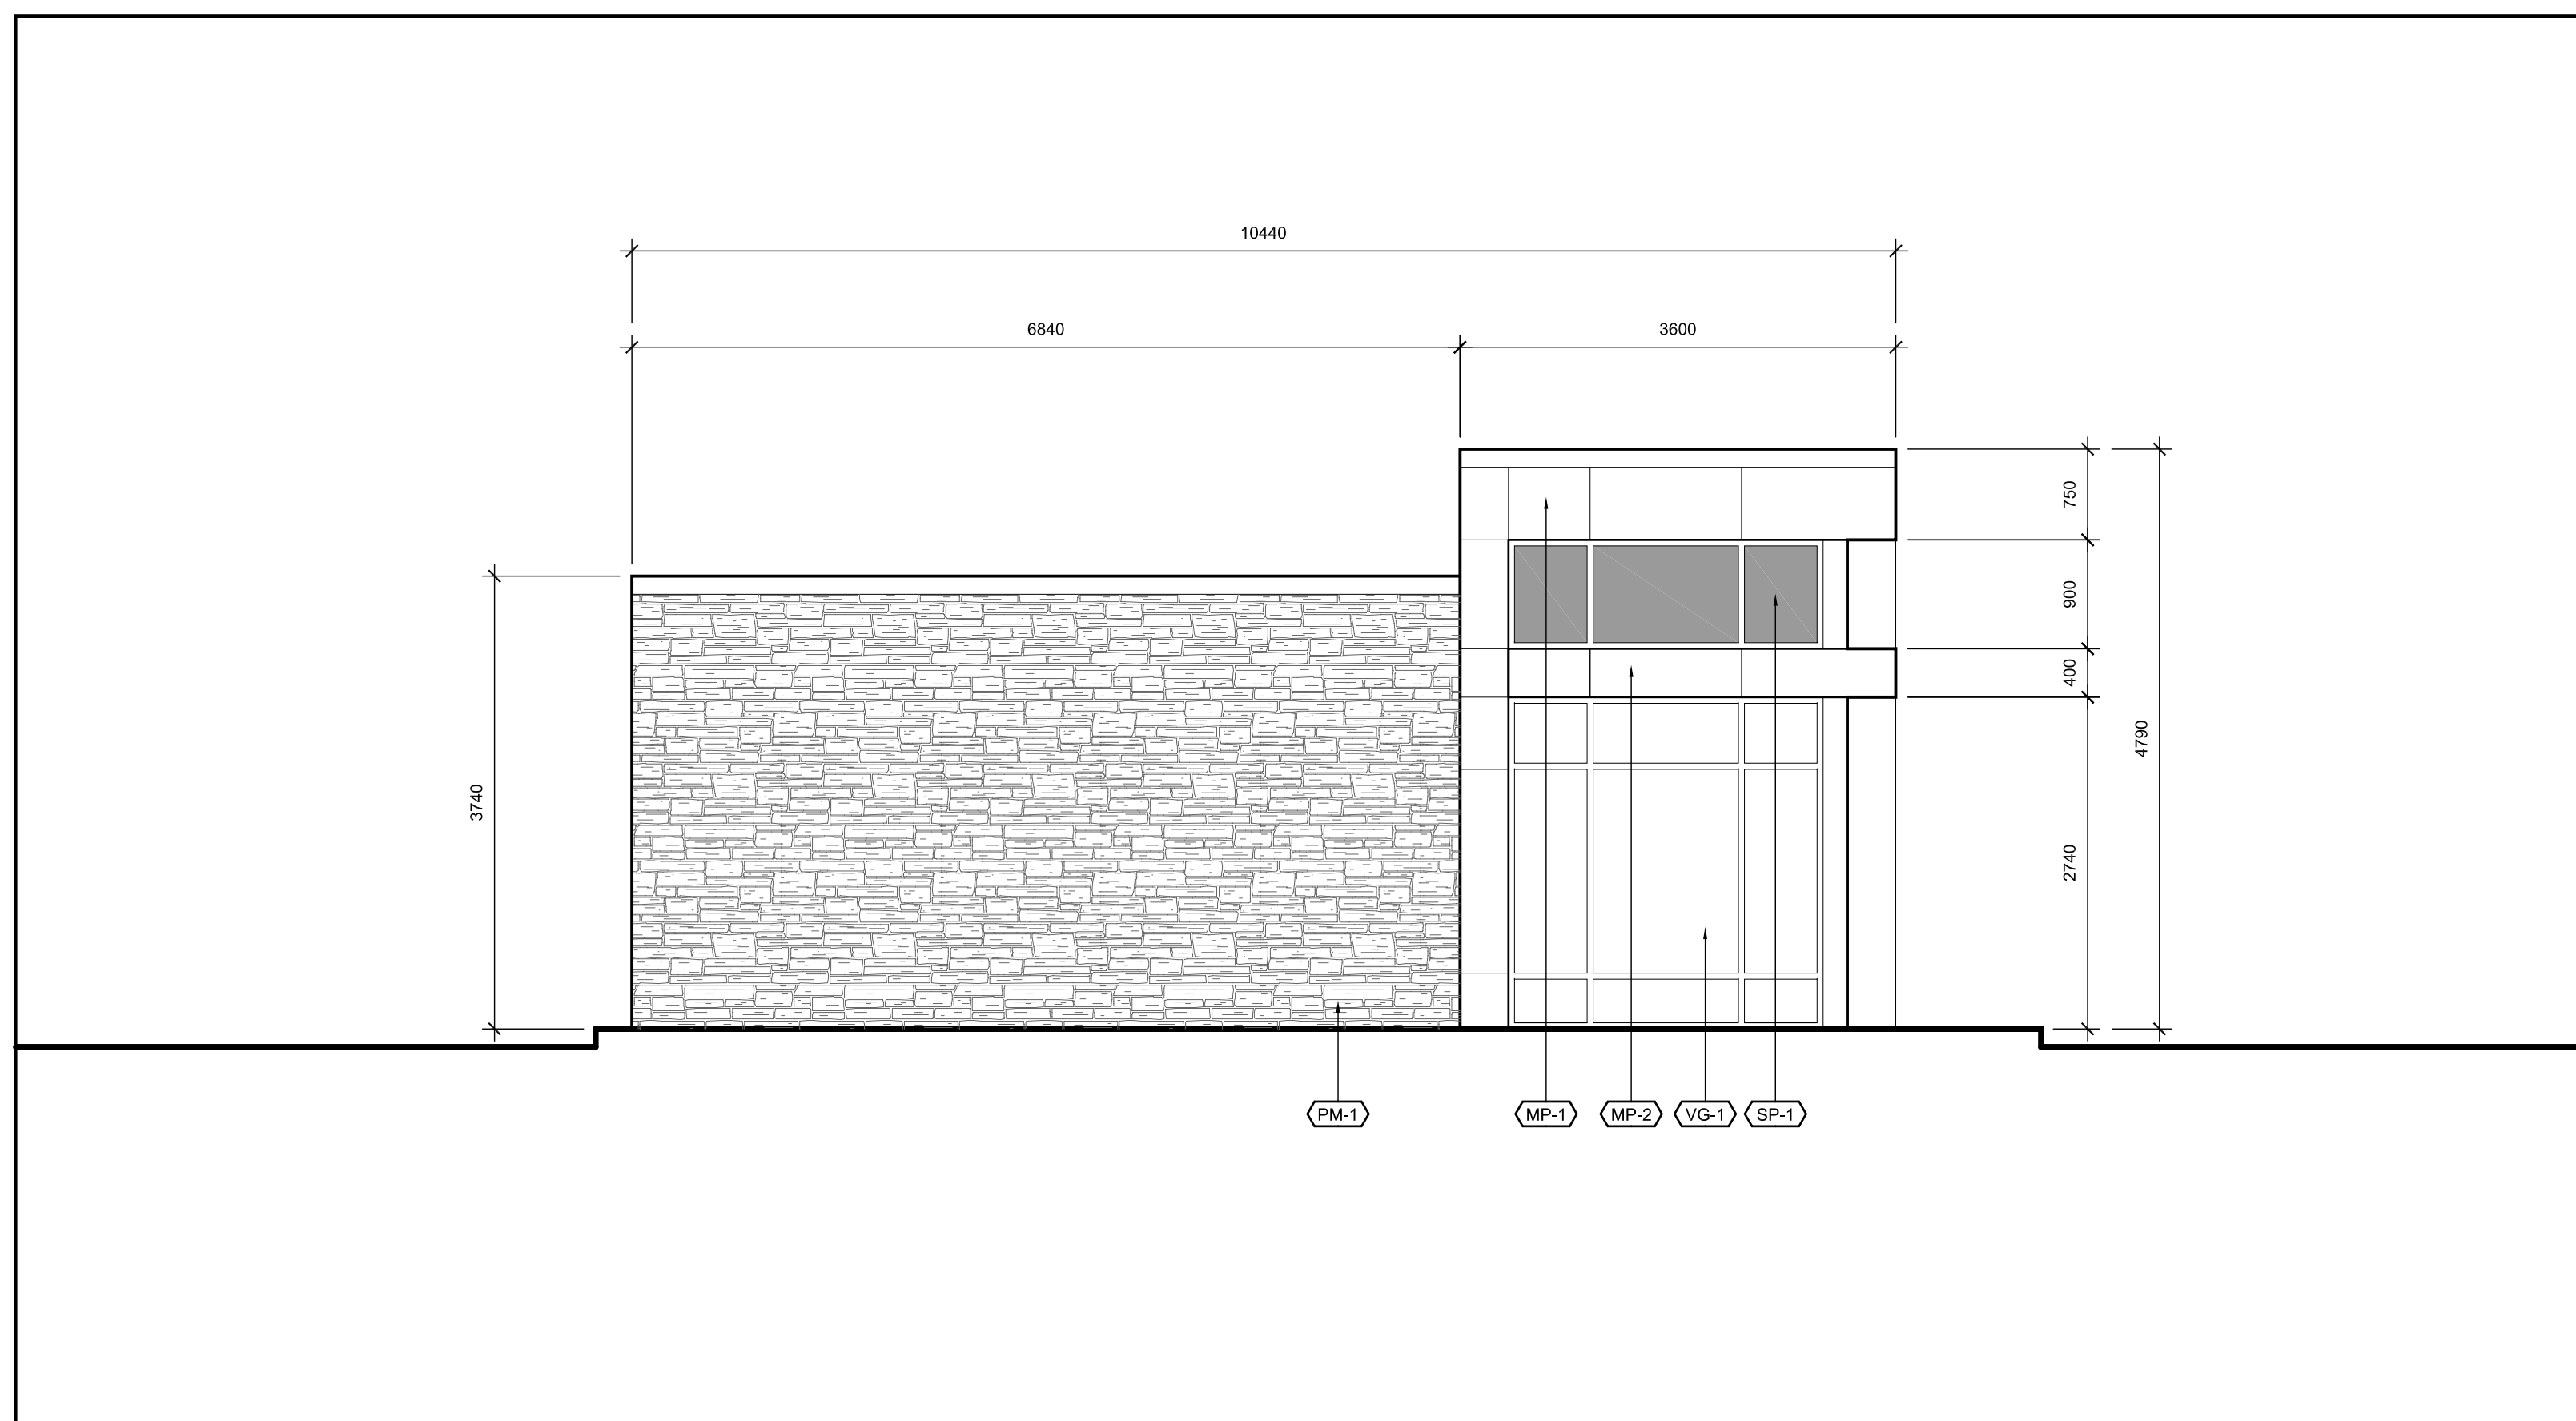

**02 SOUTH ELEVATION**  
A202 SCALE: 1:50