


NO.	REVISION	DATE
1	Issued For Client Review	19 Apr 17
2	Issued For Client Review	05 May 17
3	Issued For Client Review	08 May 17
4	Issued For Consultant Review	08 May 17
5	Issued for Client Review	09 May 17
6	Issued for Consultant Review	09 May 17
7	Issued for Consultant Review	12 May 17
8	Issued for Site Plan Control, Zoning	09 Jun 17

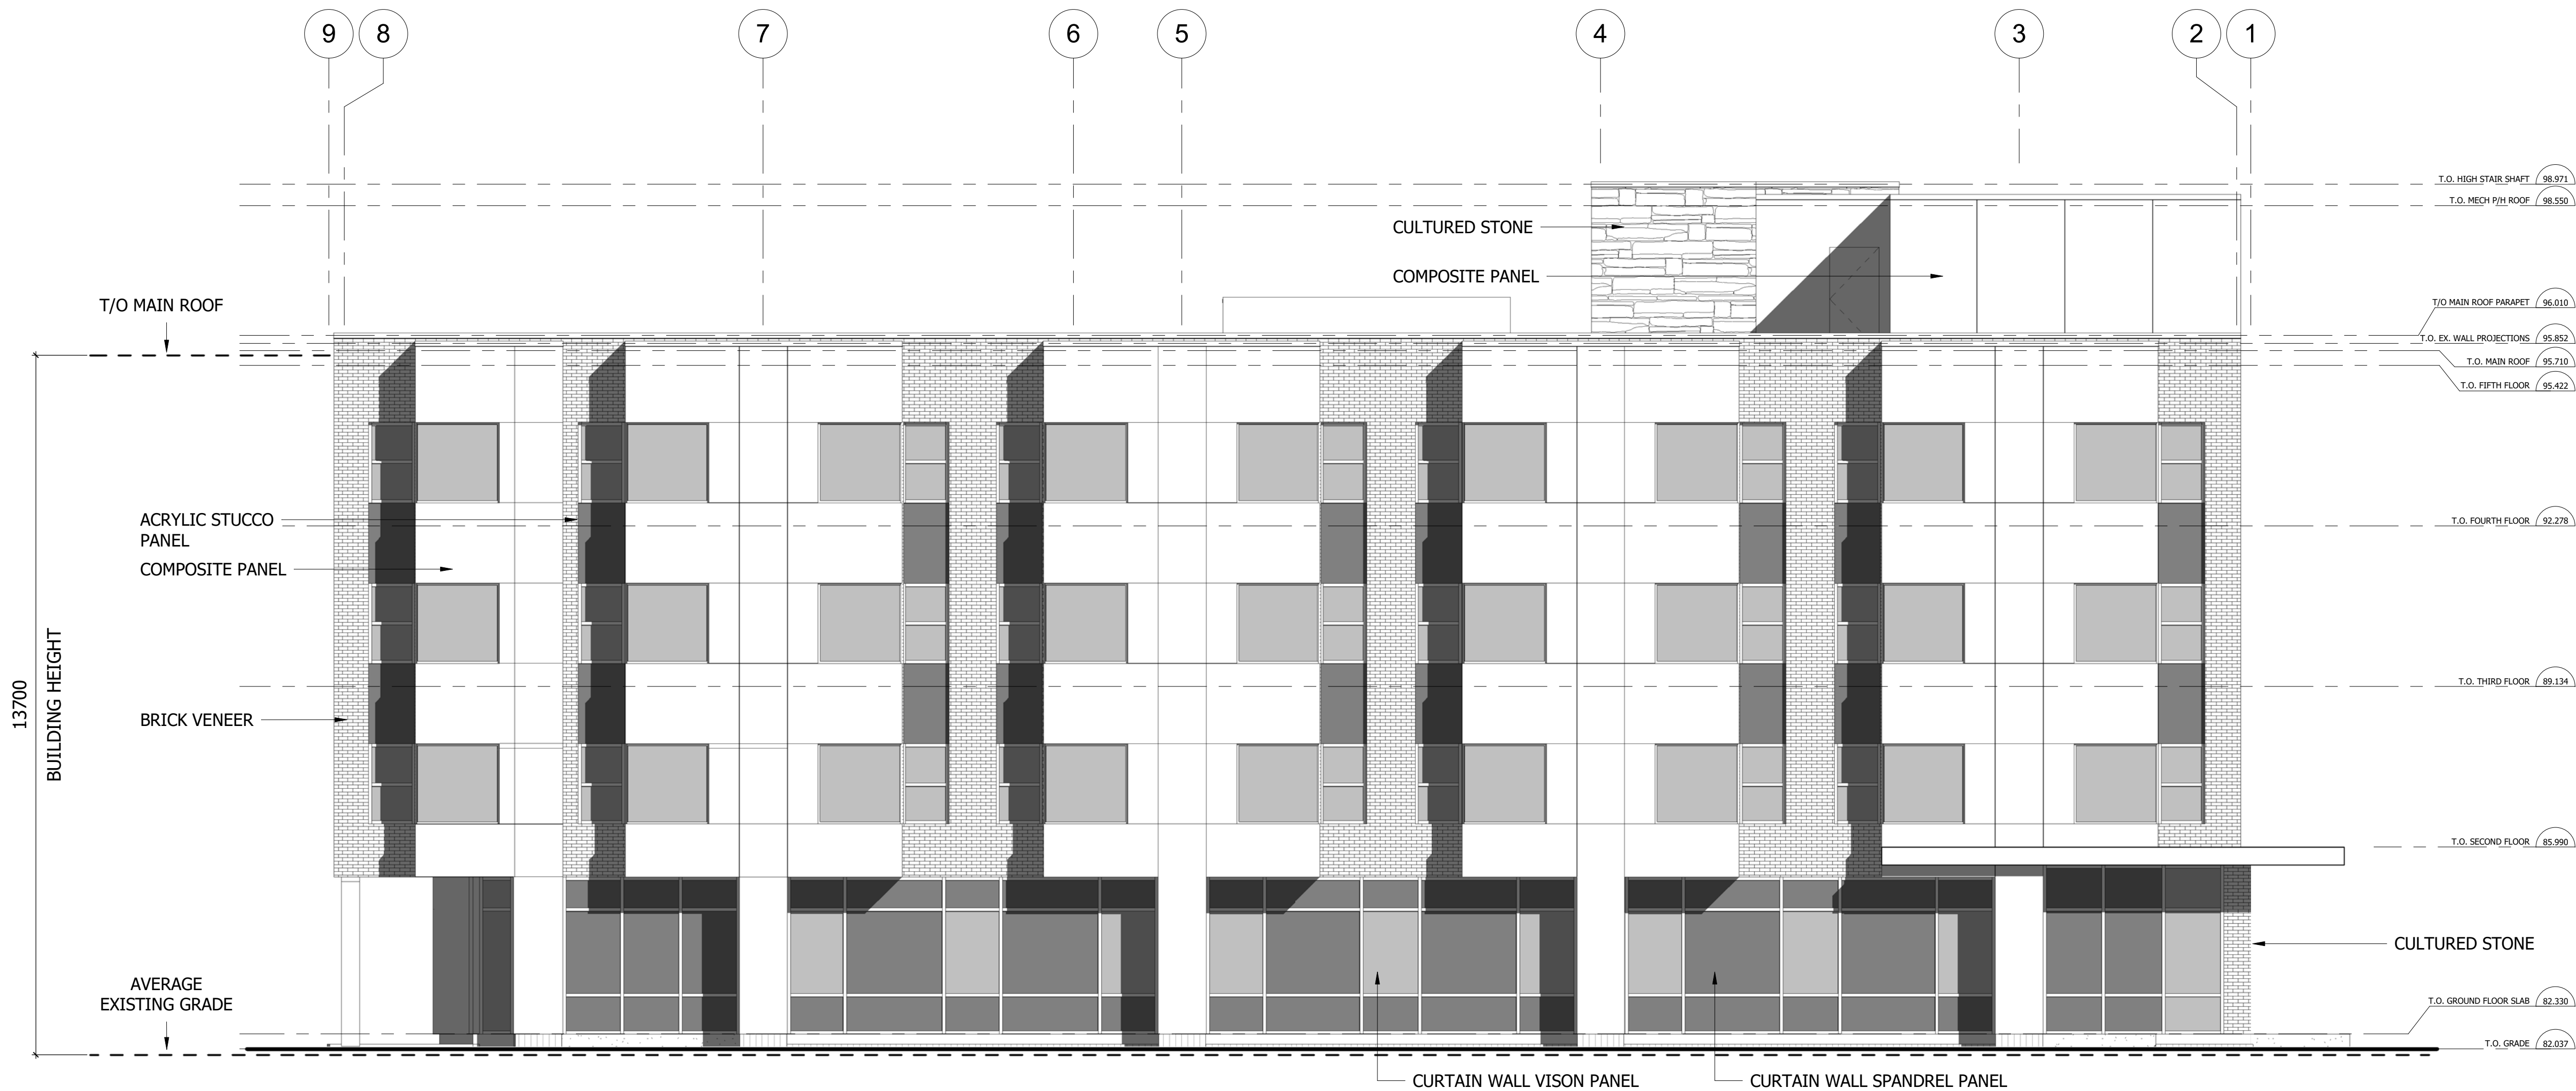

1 North Elevation  
A201.1 1 : 75

CONSTRUCTION



Vandenberg & Wildeboer  
A.R.C.H.I.T.E.C.T.S

www.vandenberg-wildeboer.ca • Telephone: 416.387.0144 • Fax: 416.387.0145 • Email: info@vandenberg-wildeboer.ca  
• THE OLD STONE LODGE • 180 PLAMBOURG ST. • OTTAWA, ONTARIO • K1N 6N5 •


PROJECT TITLE:  
YOUTH SERVICES BUREAU  
2887 Riverside Drive Ottawa, ON K1V

DRAWING TITLE:  
North Elevation - SPA

DESIGNED BY: RV  
DRAWN BY: DG, JN  
START DATE: 05 May 2017  
SCALE: 1 : 75  
PROJECT NO: 1530

A201.1

NO.	REVISION	DATE
1	Issued For Client Review	19 Apr 17
2	Issued For Client Review	05 May 17
3	Issued For Client Review	08 May 17
4	Issued For Consultant Review	08 May 17
5	Issued for Client Review	09 May 17
6	Issued for Consultant Review	09 May 17
7	Issued for Consultant Review	12 May 17
8	Issued for Site Plan Control, Zoning	09 Jun 17

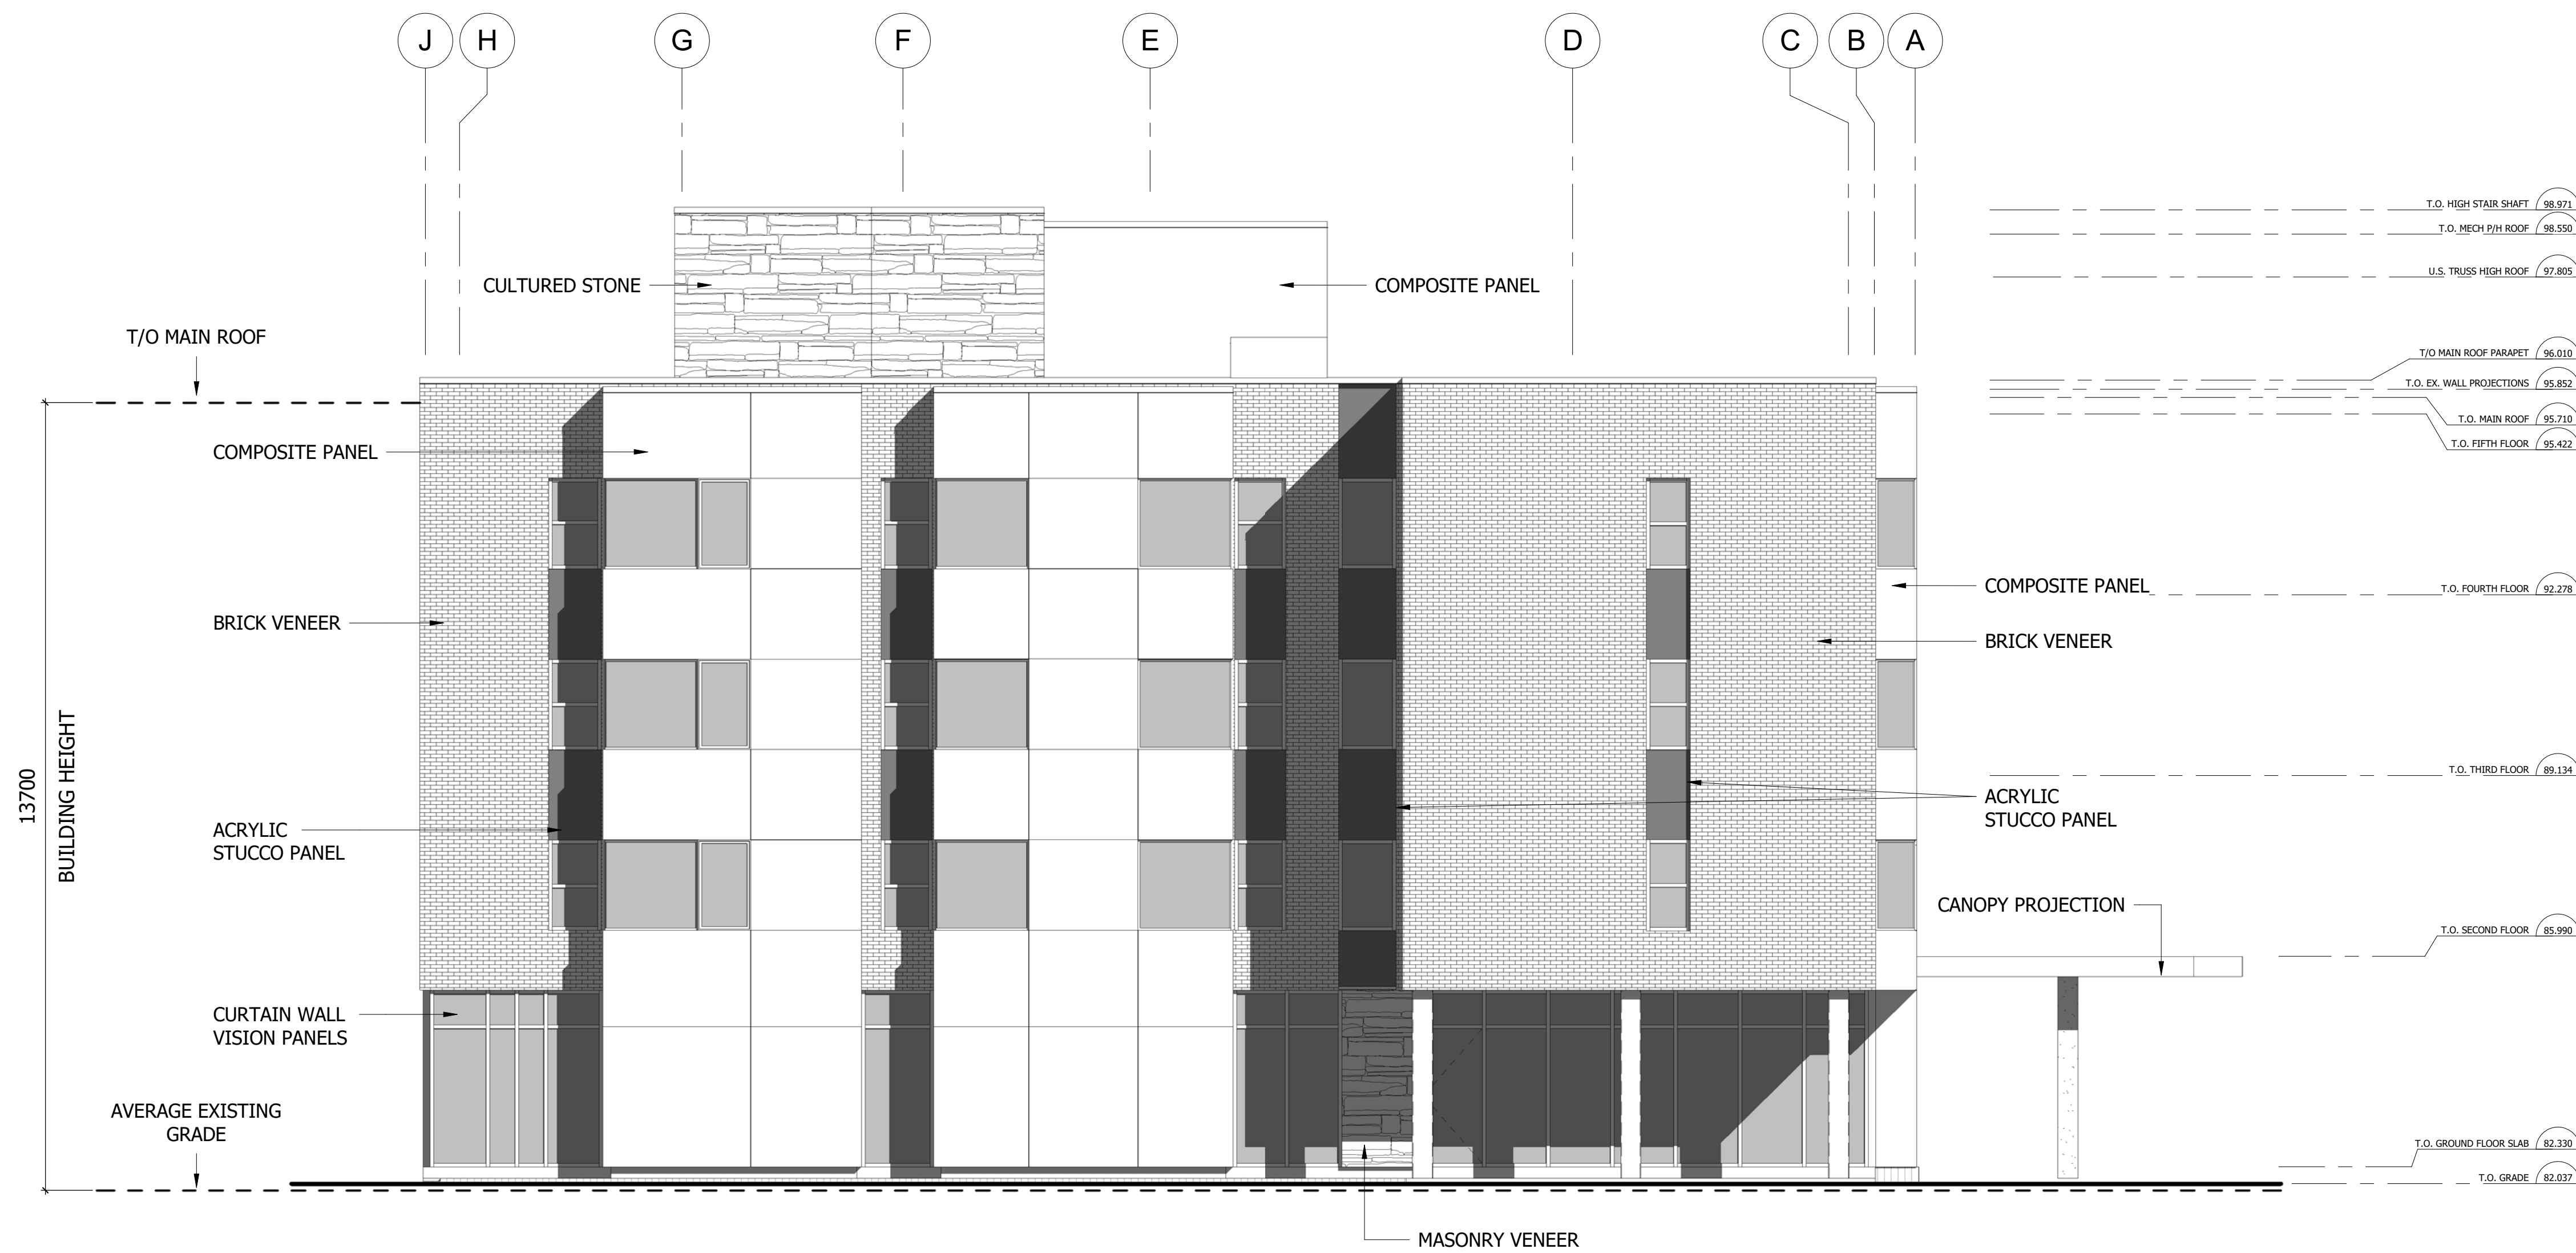

1 East Elevation  
A202.1 1 : 75

CONSTRUCTION



www.vandenberg-wildeboer.ca Telephone: 416.287.0144 Facsimile: 416.271.8697 mail@vandenberg-wildeboer.ca  
• THE OLD STONE LODGE • 160 PLAMBOROUGH RD • OTTAWA, ONTARIO • K2K 3B8 •


PROJECT TITLE:  
YOUTH SERVICES BUREAU  
2887 Riverside Drive Ottawa, ON K1V

DRAWING TITLE:  
East Elevation - SPA

DESIGNED BY: RV  
DRAWN BY: DG, JN  
START DATE: 05 May 2017  
SCALE: 1 : 75  
PROJECT NO: 1530

A202.1

NO.	REVISION	DATE
1	Issued For Client Review	19 Apr 17
2	Issued For Client Review	05 May 17
3	Issued For Client Review	08 May 17
4	Issued For Consultant Review	08 May 17
5	Issued for Client Review	09 May 17
6	Issued for Consultant Review	09 May 17
7	Issued for Consultant Review	12 May 17
8	Issued for Site Plan Control, Zoning	09 Jun 17

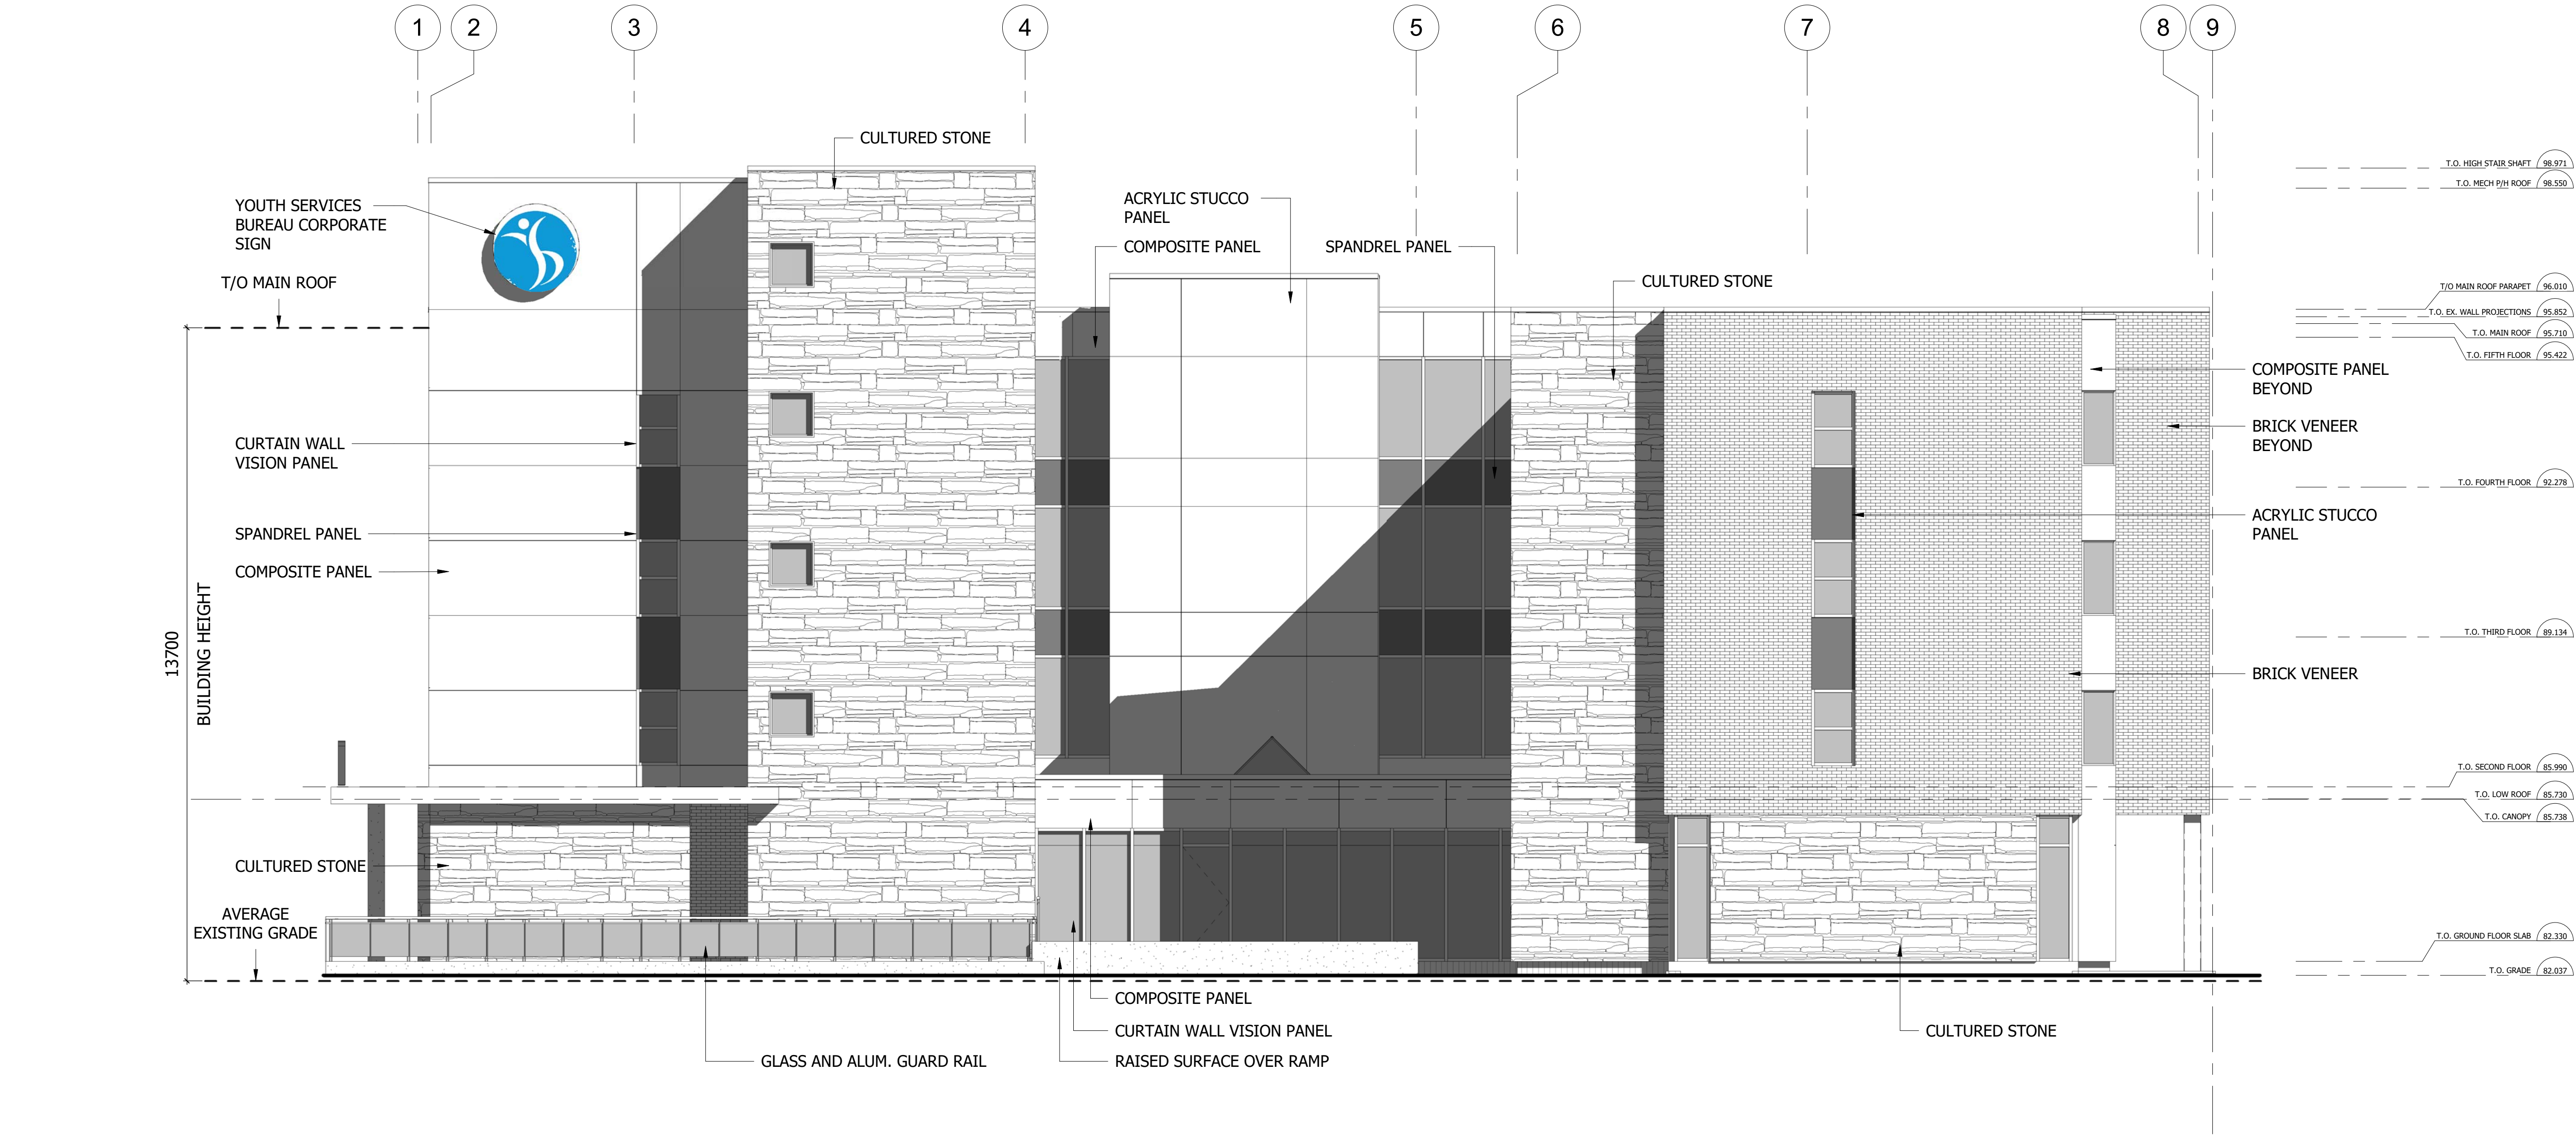

1 South Elevation  
A203.1 1 : 75

CONSTRUCTION



www.vandenberg-wildeboer.ca Telephone: 416.387.0144 Facsimile: 416.371.8697 mail@vandenberg-wildeboer.ca  
• 705 OLD STONE LODGE • 160 PLAMONDROUGE RD • OTTAWA, ONTARIO • K2K 1B8 •

PROJECT TITLE:  
YOUTH SERVICES BUREAU  
2887 Riverside Drive Ottawa, ON K1V


DRAWING TITLE:  
South Elevation - SPA

DESIGNED BY: RV  
DRAWN BY: DG, JN  
START DATE: 05 May 2017  
SCALE: 1 : 75  
PROJECT NO: 1530

A203.1



NO.	REVISION	DATE
1	Issued For Client Review	19 Apr 17
2	Issued For Client Review	05 May 17
3	Issued For Client Review	08 May 17
4	Issued For Consultant Review	08 May 17
5	Issued for Client Review	09 May 17
6	Issued for Consultant Review	09 May 17
7	Issued for Consultant Review	12 May 17
8	Issued for Site Plan Control, Zoning	09 Jun 17

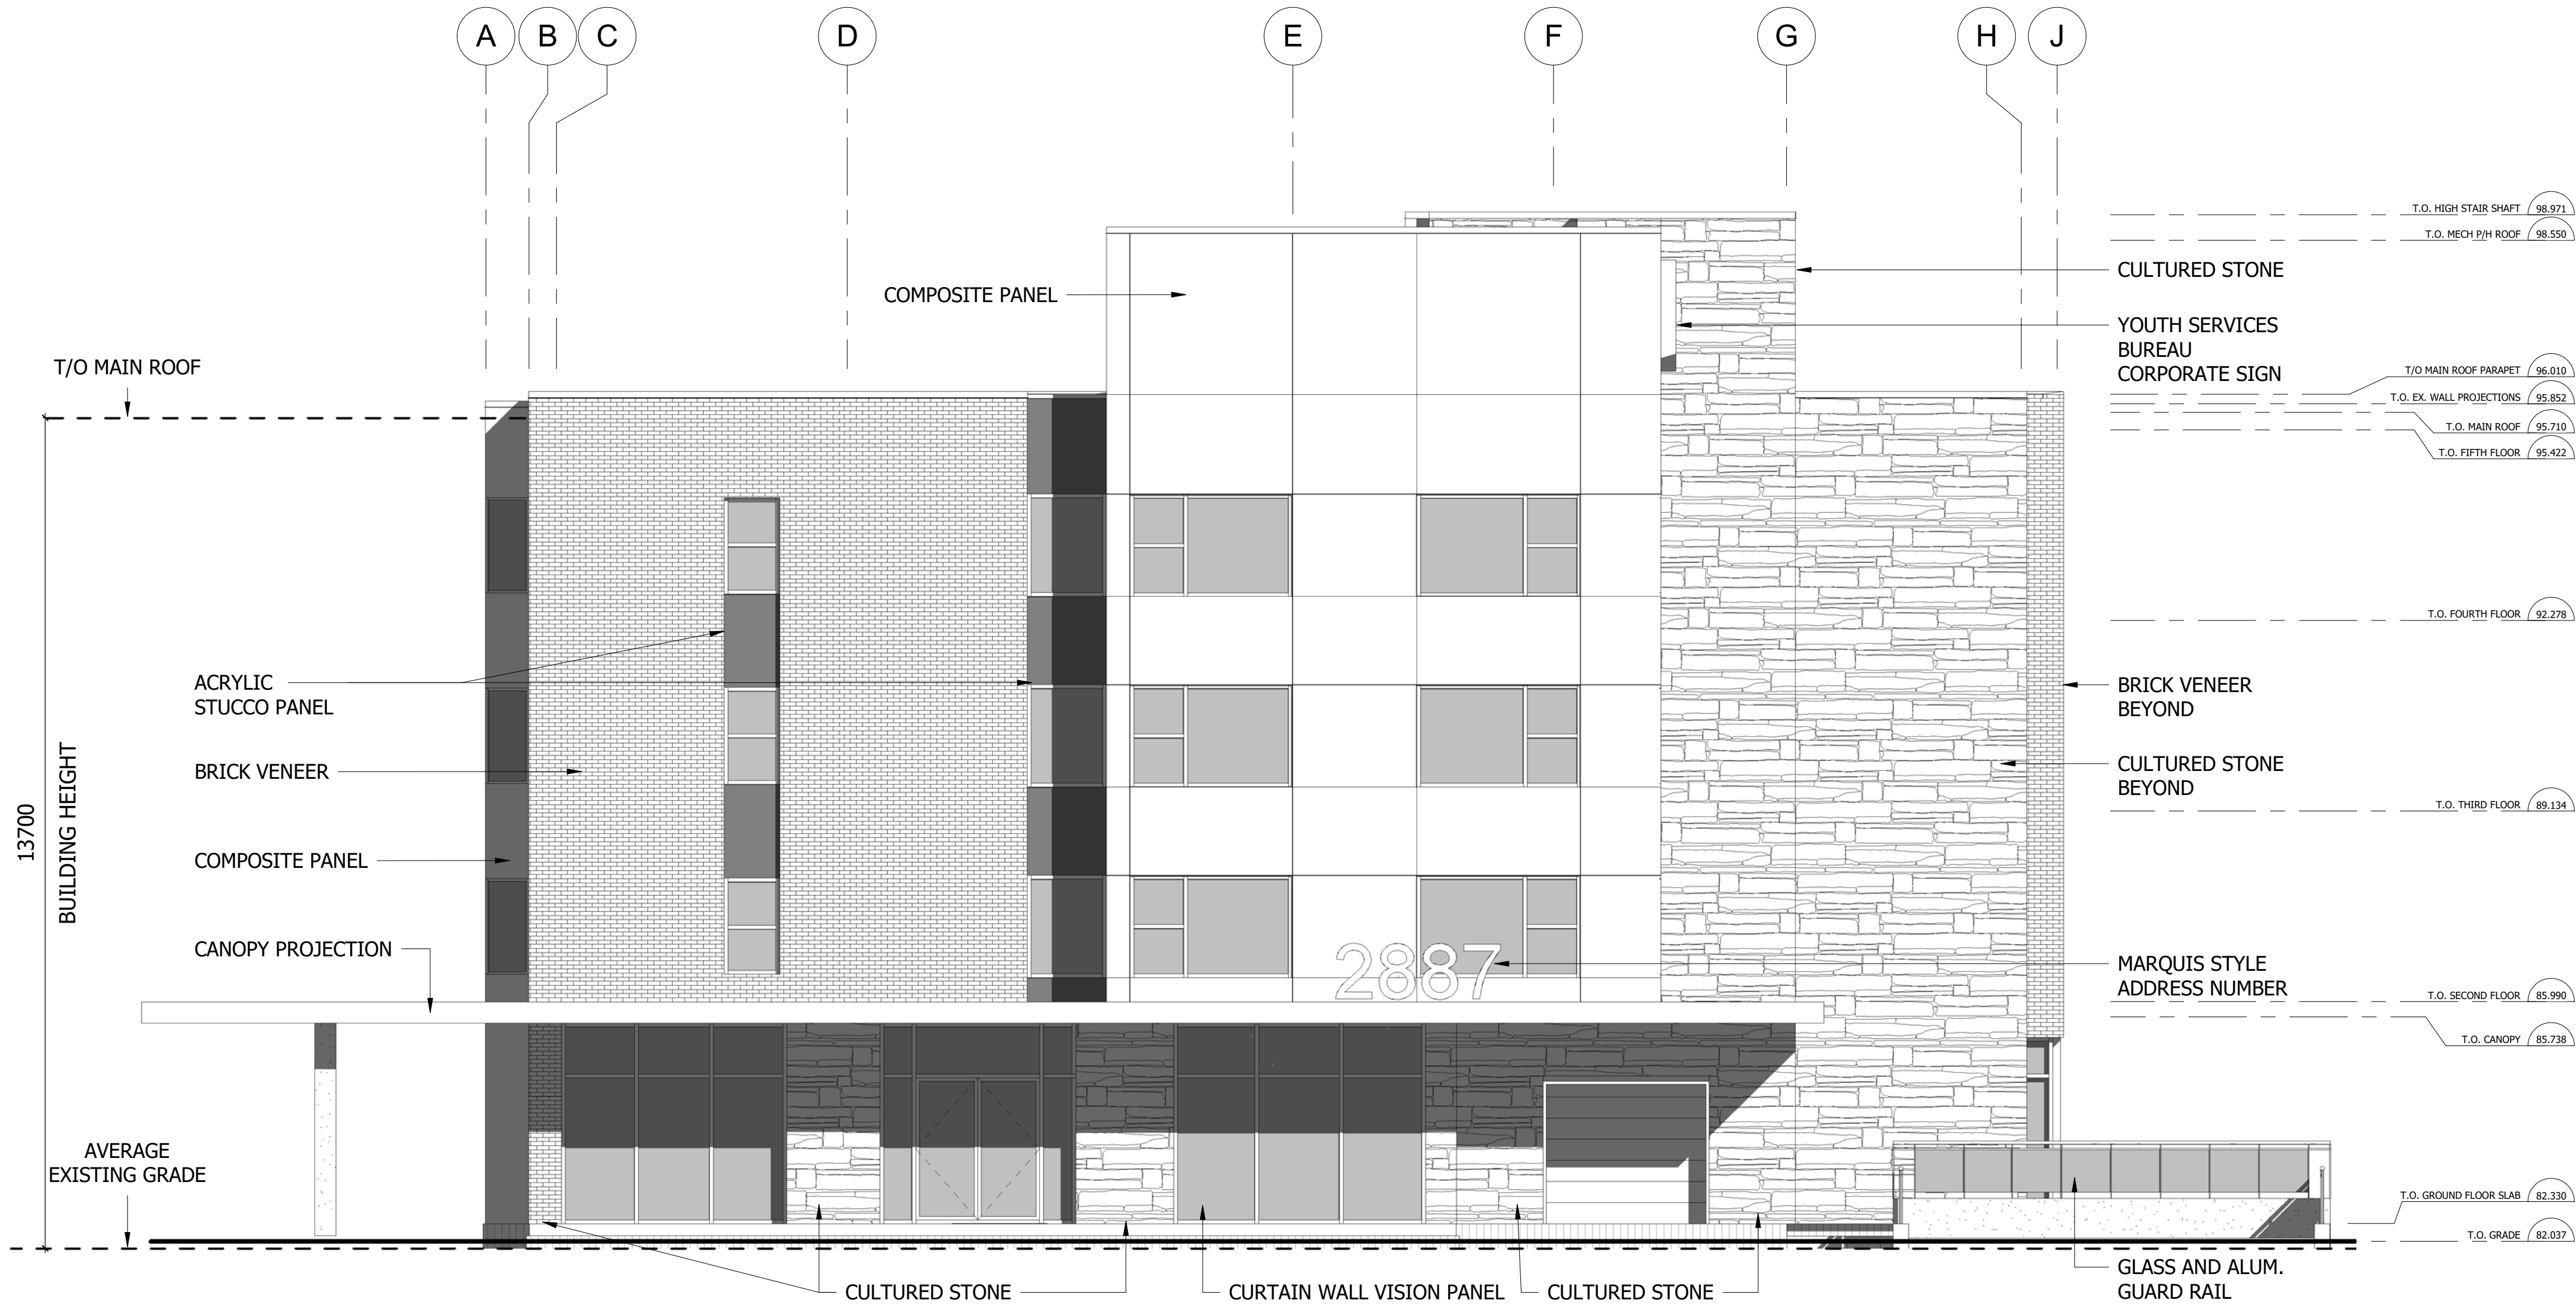

1 West Elevation  
A204.1 1 : 75

CONSTRUCTION



www.vandenberg-wildeboer.com • Telephone: 416.287.0144 • Facsimile: 416.271.8697 • mail@vandenberg-wildeboer.com • 700 OLD STONE LODGE • 100 PLANNING DRIVE • OTTAWA, ONTARIO • K2K 1B8

PROJECT TITLE:  
YOUTH SERVICES BUREAU  
2887 Riverside Drive Ottawa, ON K1V

DRAWING TITLE:  
West Elevation - SPA

DESIGNED BY: RV  
DRAWN BY: DG, JN  
START DATE: 05 May 2017  
SCALE: 1 : 75  
PROJECT NO: 1530

A204.1