



DRAWING TITLE: Basement Parking Plan

A101

NO.	REVISION	DATE
1	Issued For Client Review	19 Apr 17
2	Issued For Client Review	05 May 17
3	Issued For Client Review	08 May 17
4	Issued For Consultant Review	08 May 17
5	Issued for Client Review	09 May 17
6	Issued for Consultant Review	09 May 17
7	Issued for Consultant Review	12 May 17
8	Issued for Site Plan Control, Zoning	09 Jun 17

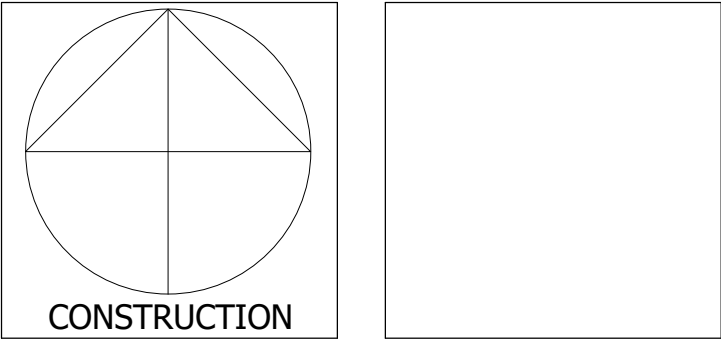




Vandenberg & Wildeboer

A · R · C · H · I · T · E · C · T · S

www.vandenberg-wildeboer.ca • Telephone: 416.387.0144 • Fax: 416.387.0145 • Email: info@vandenberg-wildeboer.ca
 • 100 OLD FORT ROAD • 100 PLANNING ROAD • 100 PLANNING ROAD • 100 PLANNING ROAD • 100 PLANNING ROAD

PROJECT TITLE:	YOUTH SERVICES BUREAU 2887 Riverside Drive Ottawa, ON K1V
DRAWING TITLE:	Ground Floor Plan
DESIGNED BY:	RV
DRAWN BY:	DG, JN
START DATE:	05 May 2017
SCALE:	1 : 75
PROJECT NO.	1530



A102

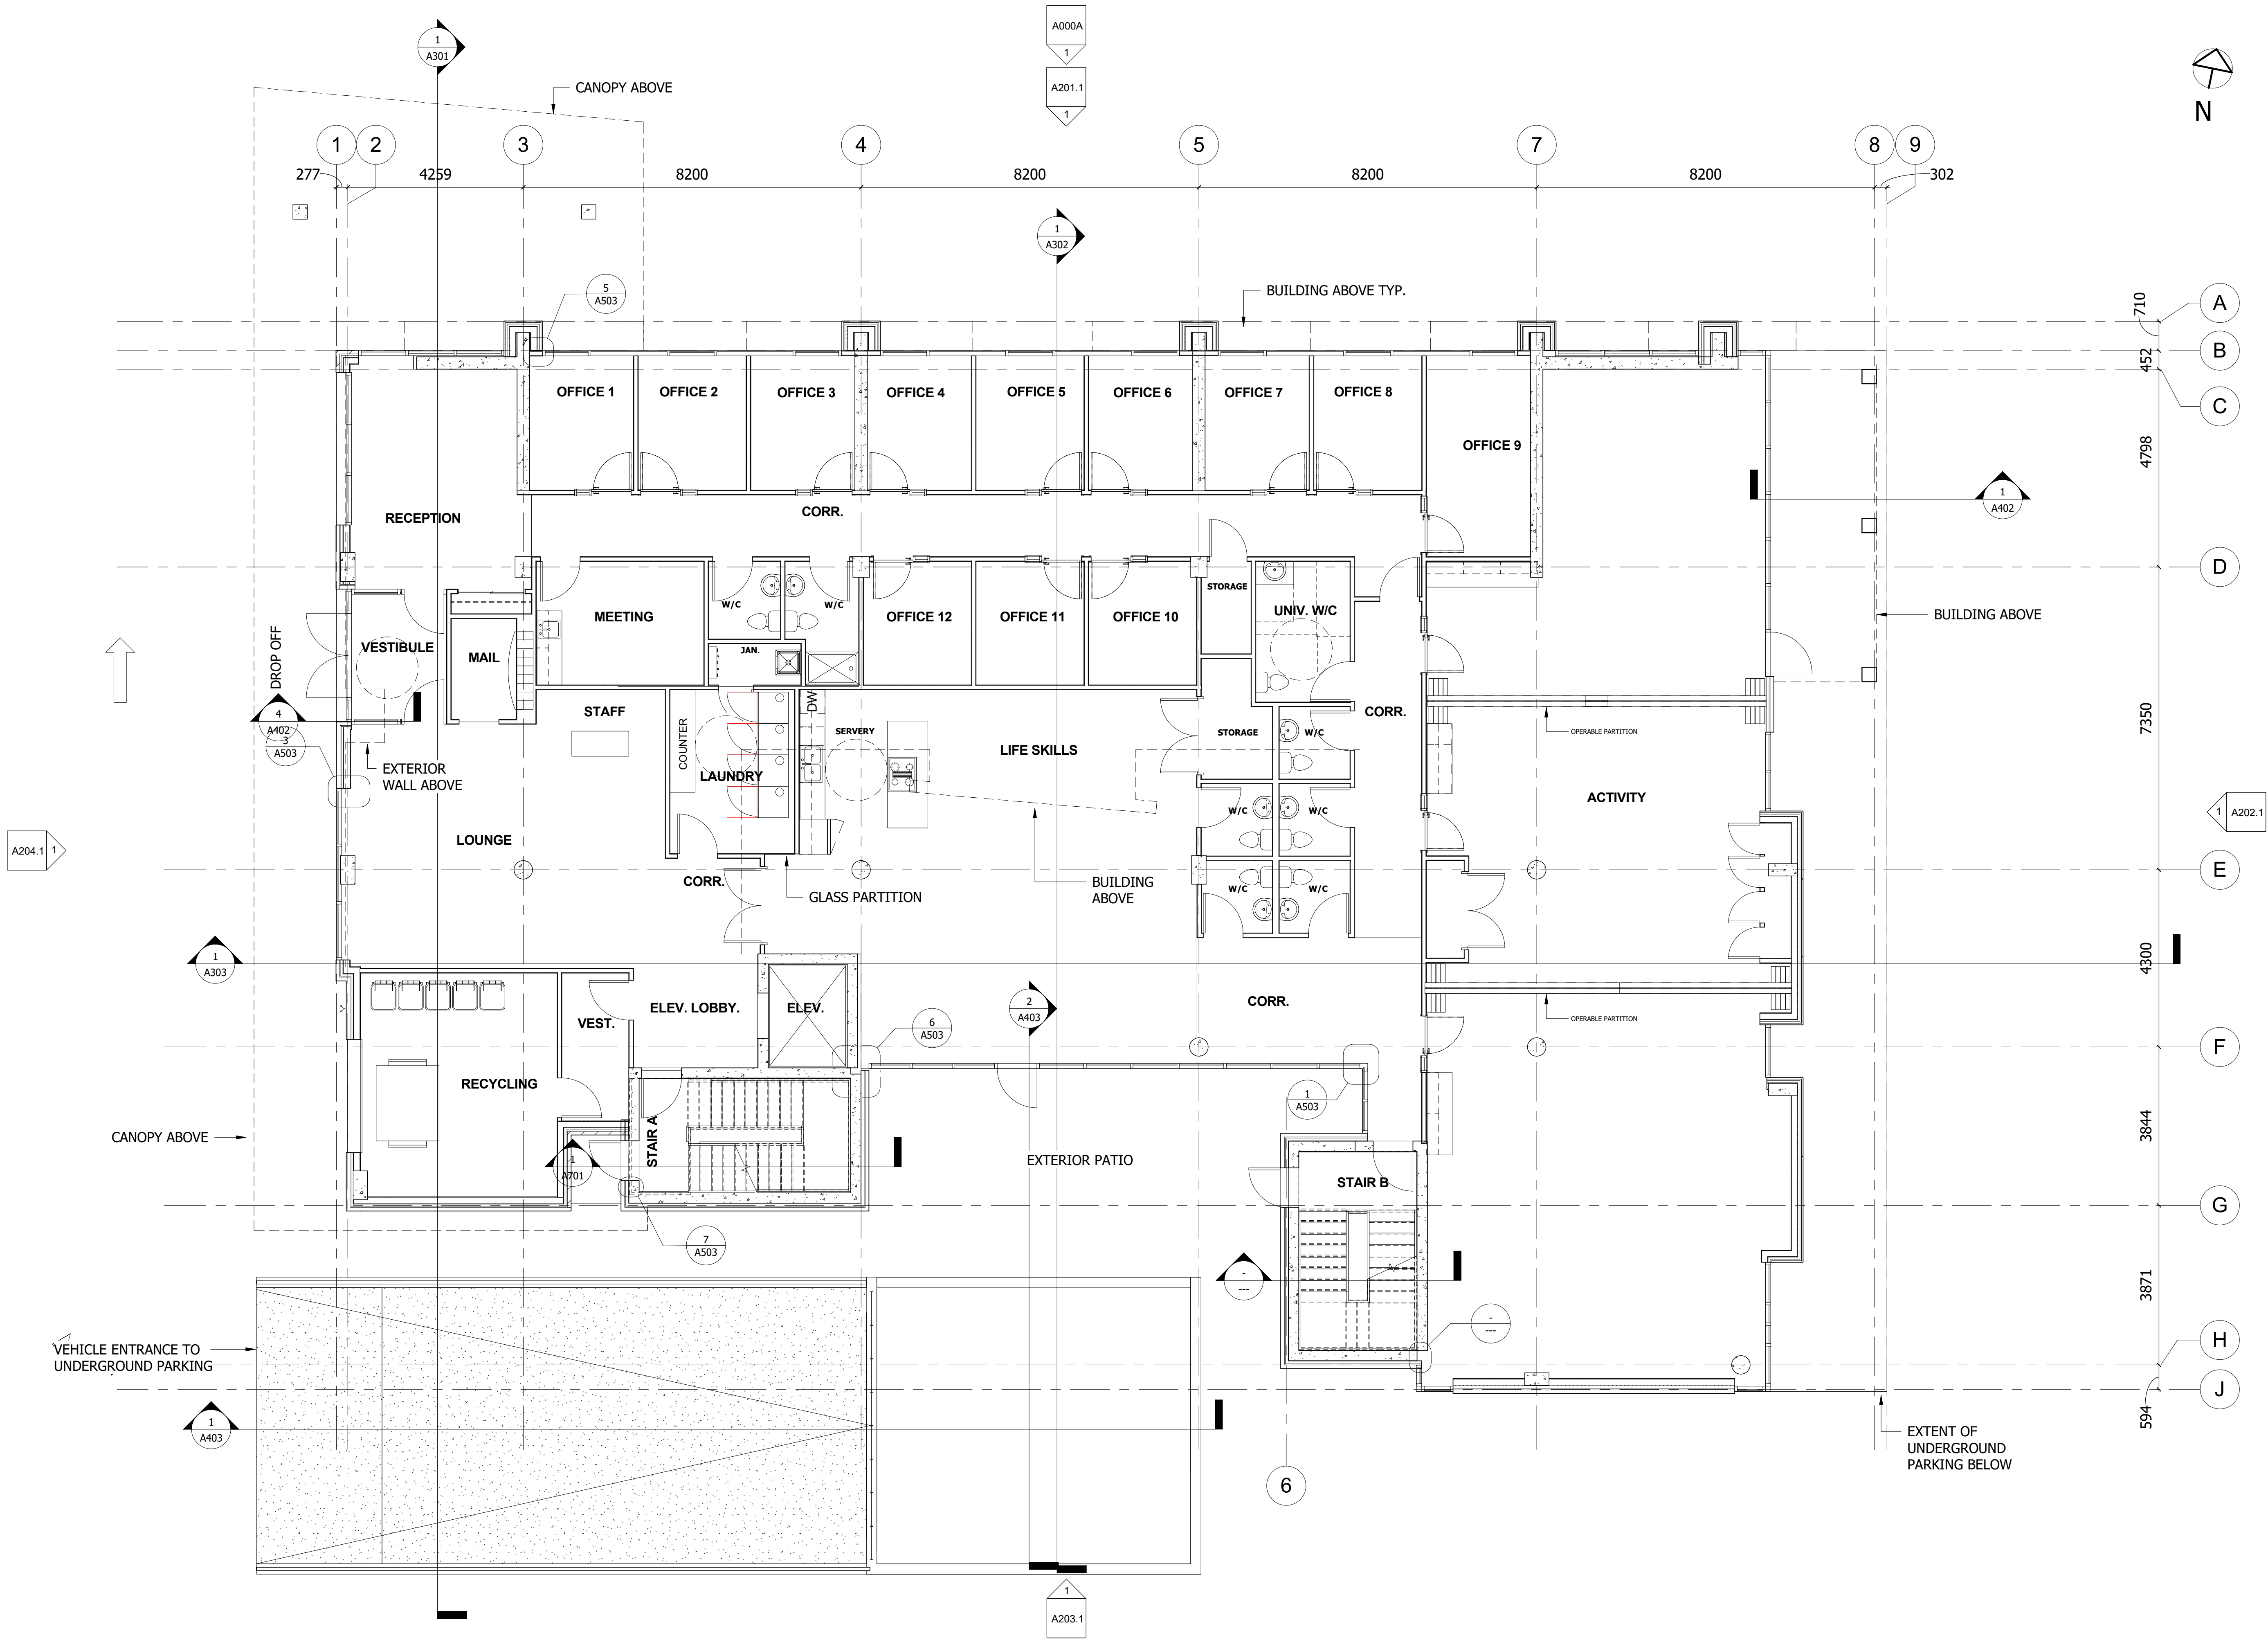

1 GROUND FLOOR PLAN
A102 1 : 75

A103

NO.	REVISION	DATE
1	Issued For Client Review	19 Apr 17
2	Issued For Client Review	05 May 17
3	Issued For Client Review	08 May 17
4	Issued For Consultant Review	08 May 17
5	Issued for Client Review	09 May 17
6	Issued for Consultant Review	09 May 17
7	Issued for Consultant Review	12 May 17
8	Issued for Site Plan Control, Zoning	09 Jun 17

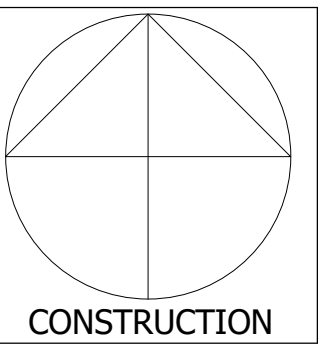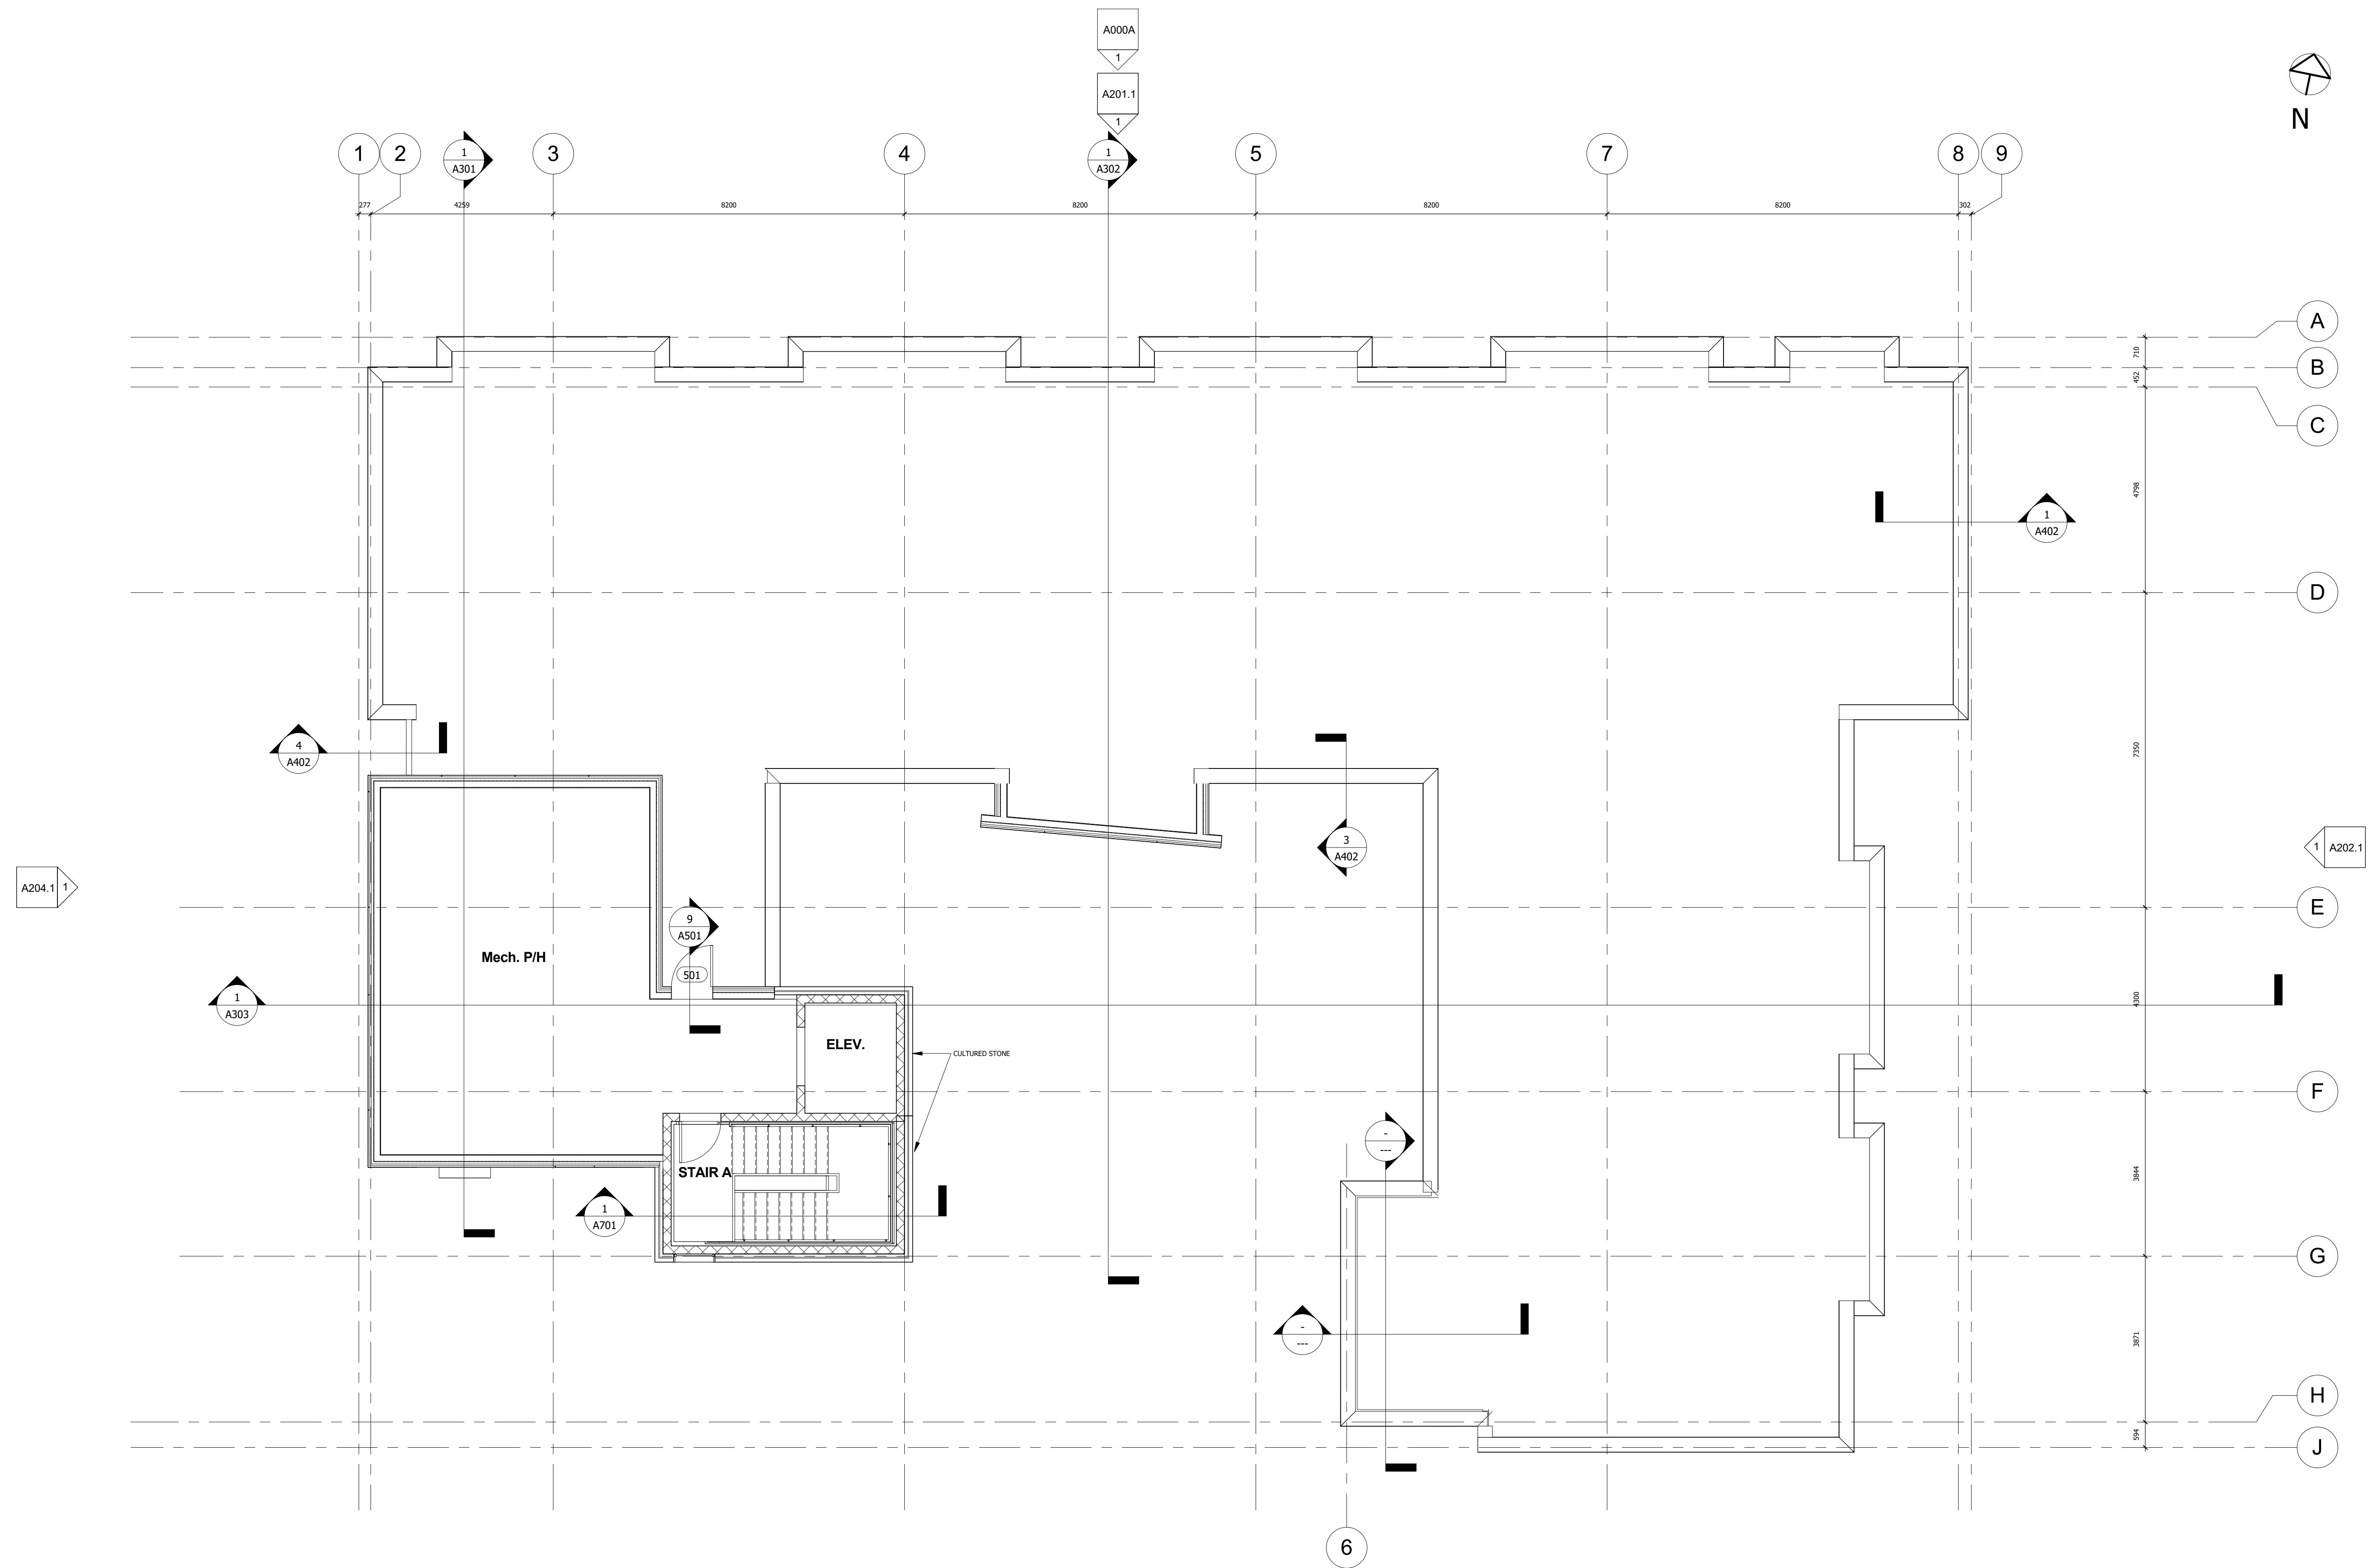

PROJECT TITLE:

YOUTH SERVICES BUREAU

2887 Riverside Drive Ottawa, ON K1V

DRAWING TITLE:

Mech. Penthouse Plan

DESIGNED BY: RV
DRAWN BY: DG, JN
START DATE: 05 May 2017
SCALE: 1 : 75
PROJECT NO. 1530

A104

A104