

PROJECT KEY PLAN

REPRODUCTION OF THIS DRAWING
IS PROHIBITED WITHOUT THE
ARCHITECT'S PERMISSION


REVISIONS:	DATE:
ISSUED FOR SITE PLAN APPROVAL	08.06.2017

DRAWN BY:
DEXTOR EDWARDS
DATE:
JUNE 2017
SCALE:
AS SHOWN ON DETAIL


PROJECT:
84-96 HINTON AVENUE
MIXED USE DEVELOPMENT
OTTAWA ONT.
CLIENT:
TAKYAN CONSULTING & DEV.
100 ARGYLE AVE. SUITE 200
OTTAWA, ONTARIO

A4


JOB NO: 1321 - 09

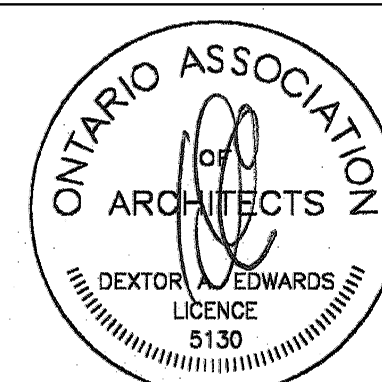

DEXTOR A. EDWARDS
460 WEST HUNT CLUB ROAD, SUITE 203
OTTAWA, ONTARIO
CANADA
K2E - 0B8
PHONE: (613) 728 - 4159
FAX: (819) 456 - 9953

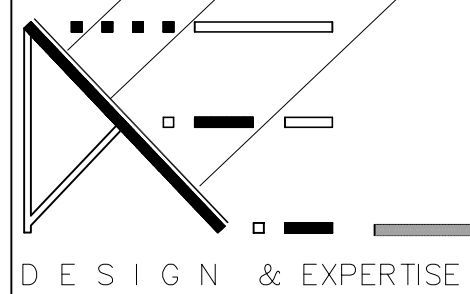

IT IS THE RESPONSIBILITY OF THE APPROPRIATE CONTRACTOR TO CHECK
AND VERIFY ALL DIMENSIONS ON SITE AND REPORT ALL ERRORS AND OR
OMISSIONS TO THE ARCHITECT.

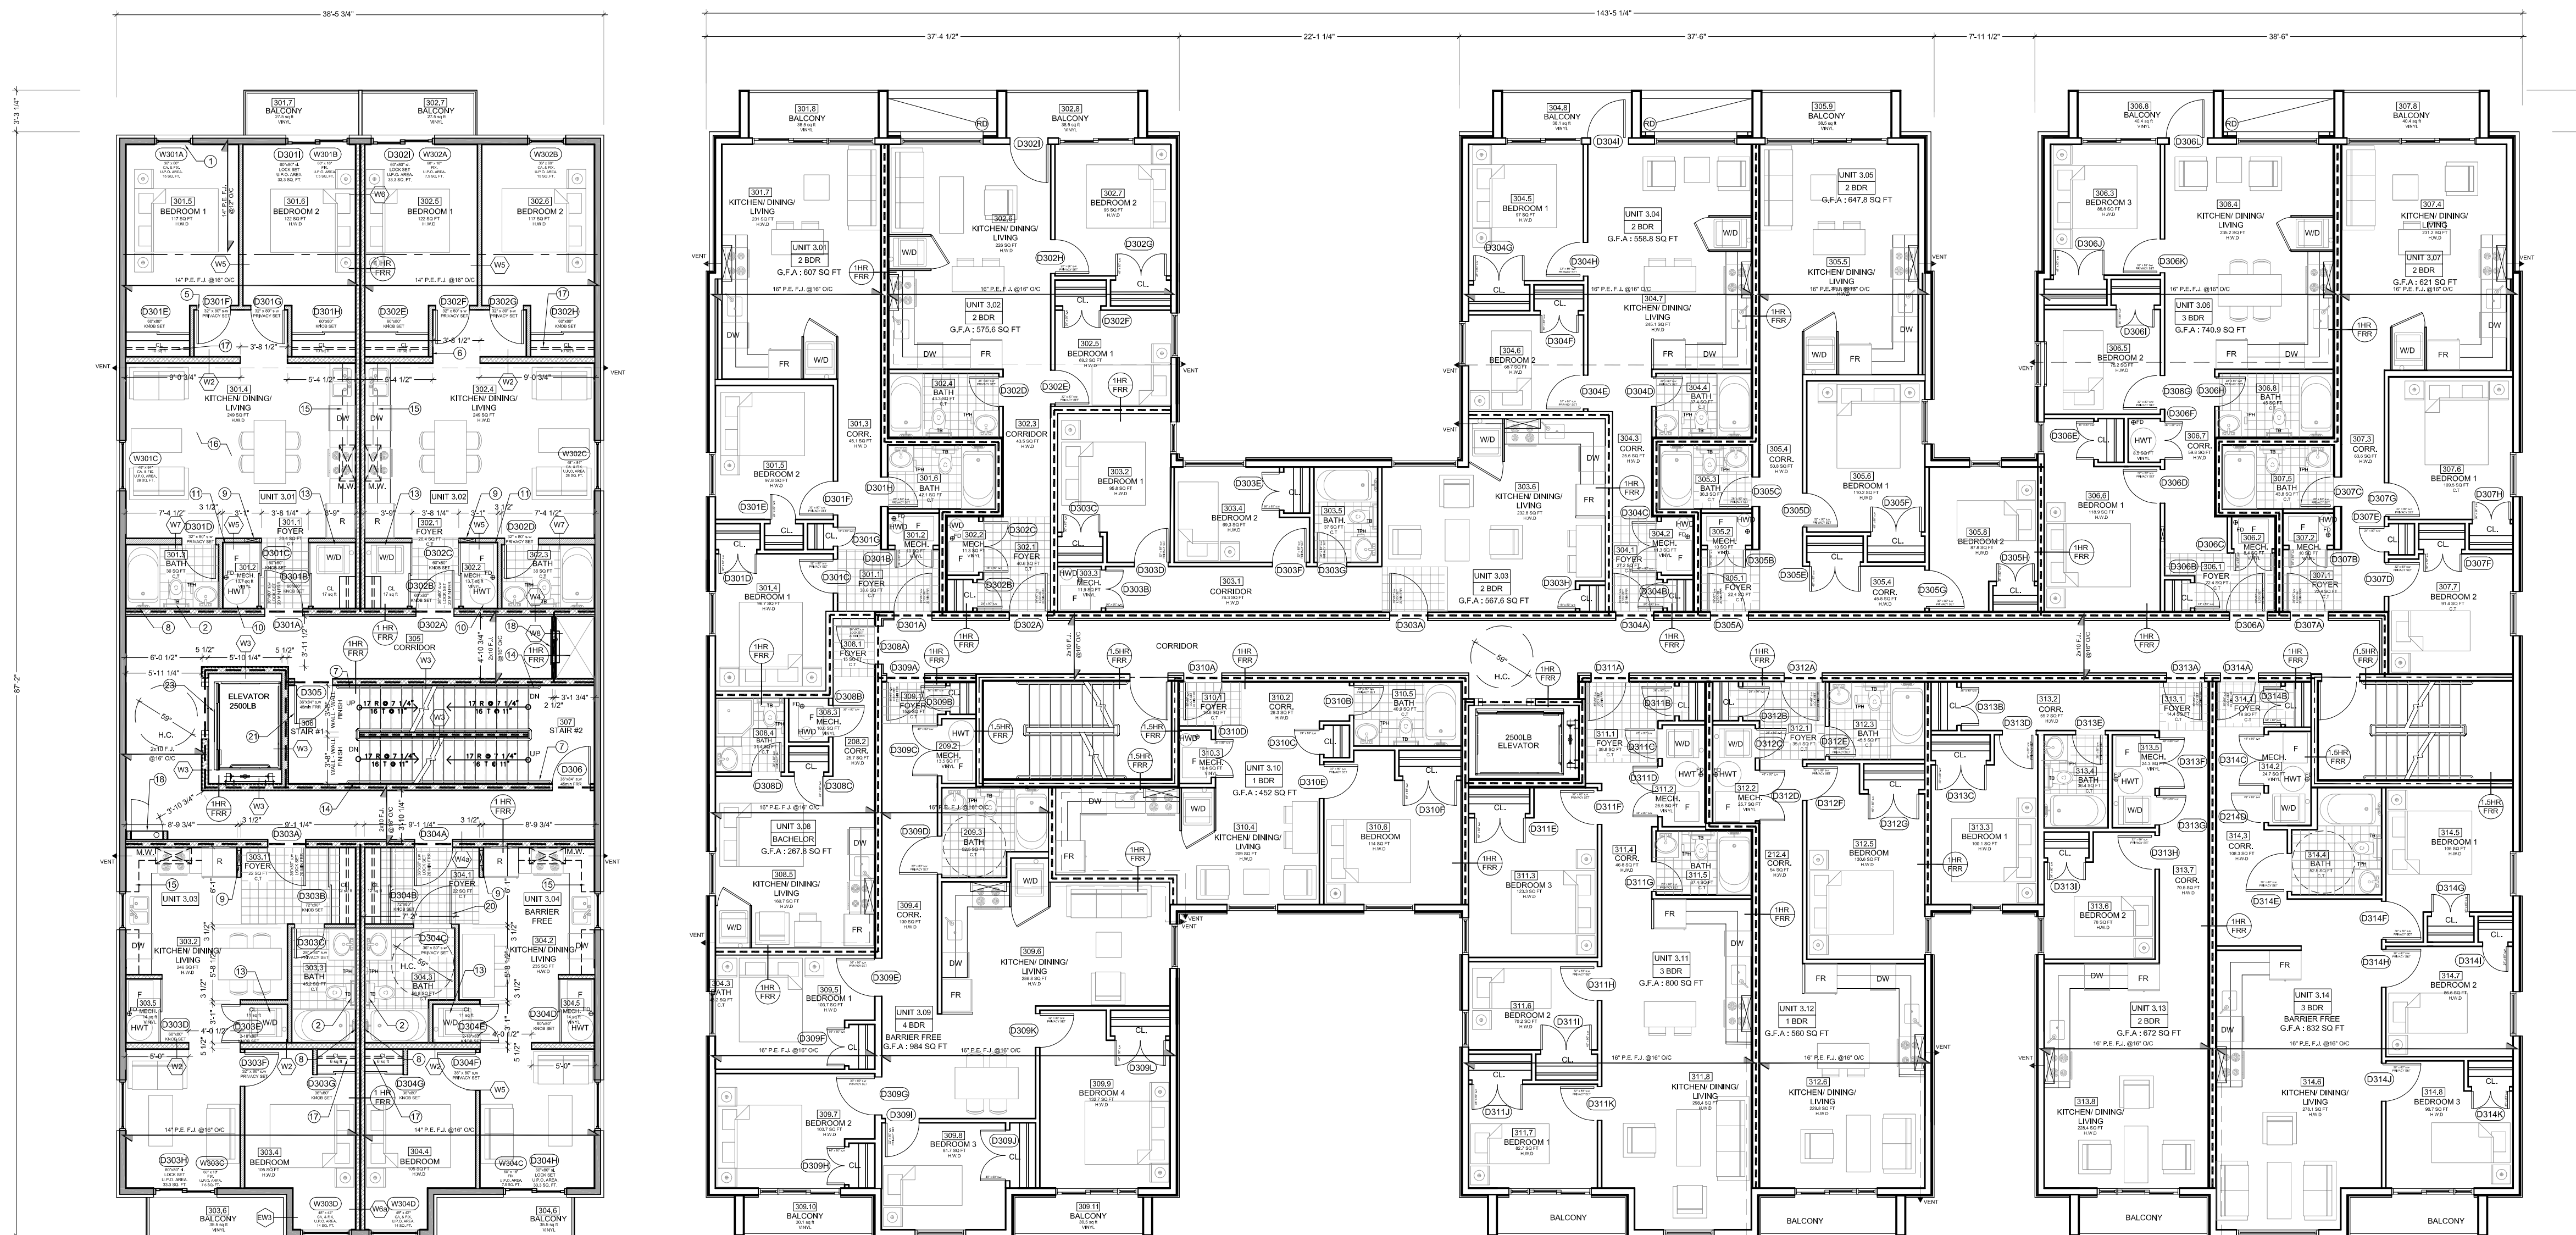

84-86 HINTON
(4 STOREY)

88-96 HINTON
(6 STOREY)

1
A4
THIRD FLOOR PLAN
SCALE: 1/100