
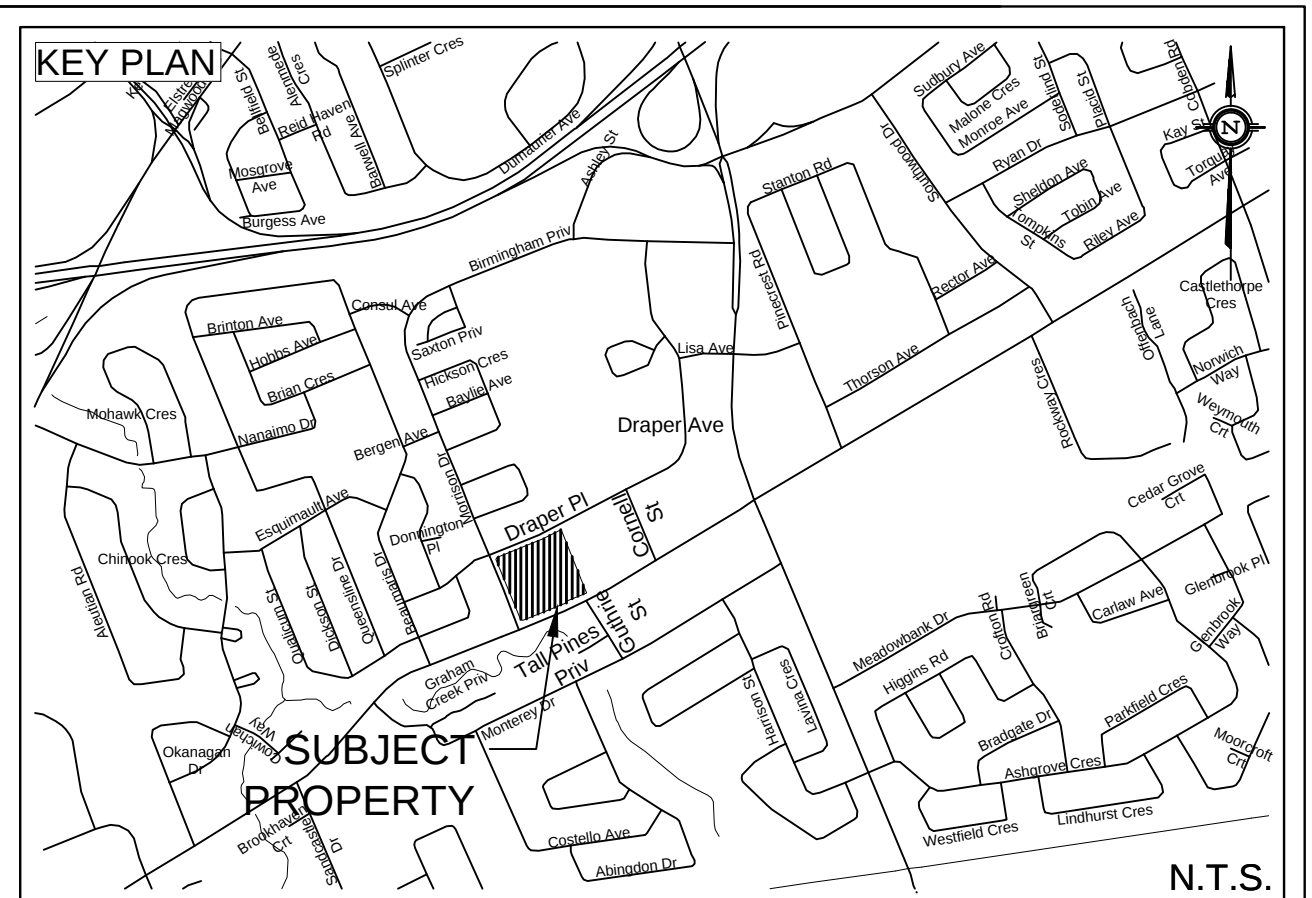


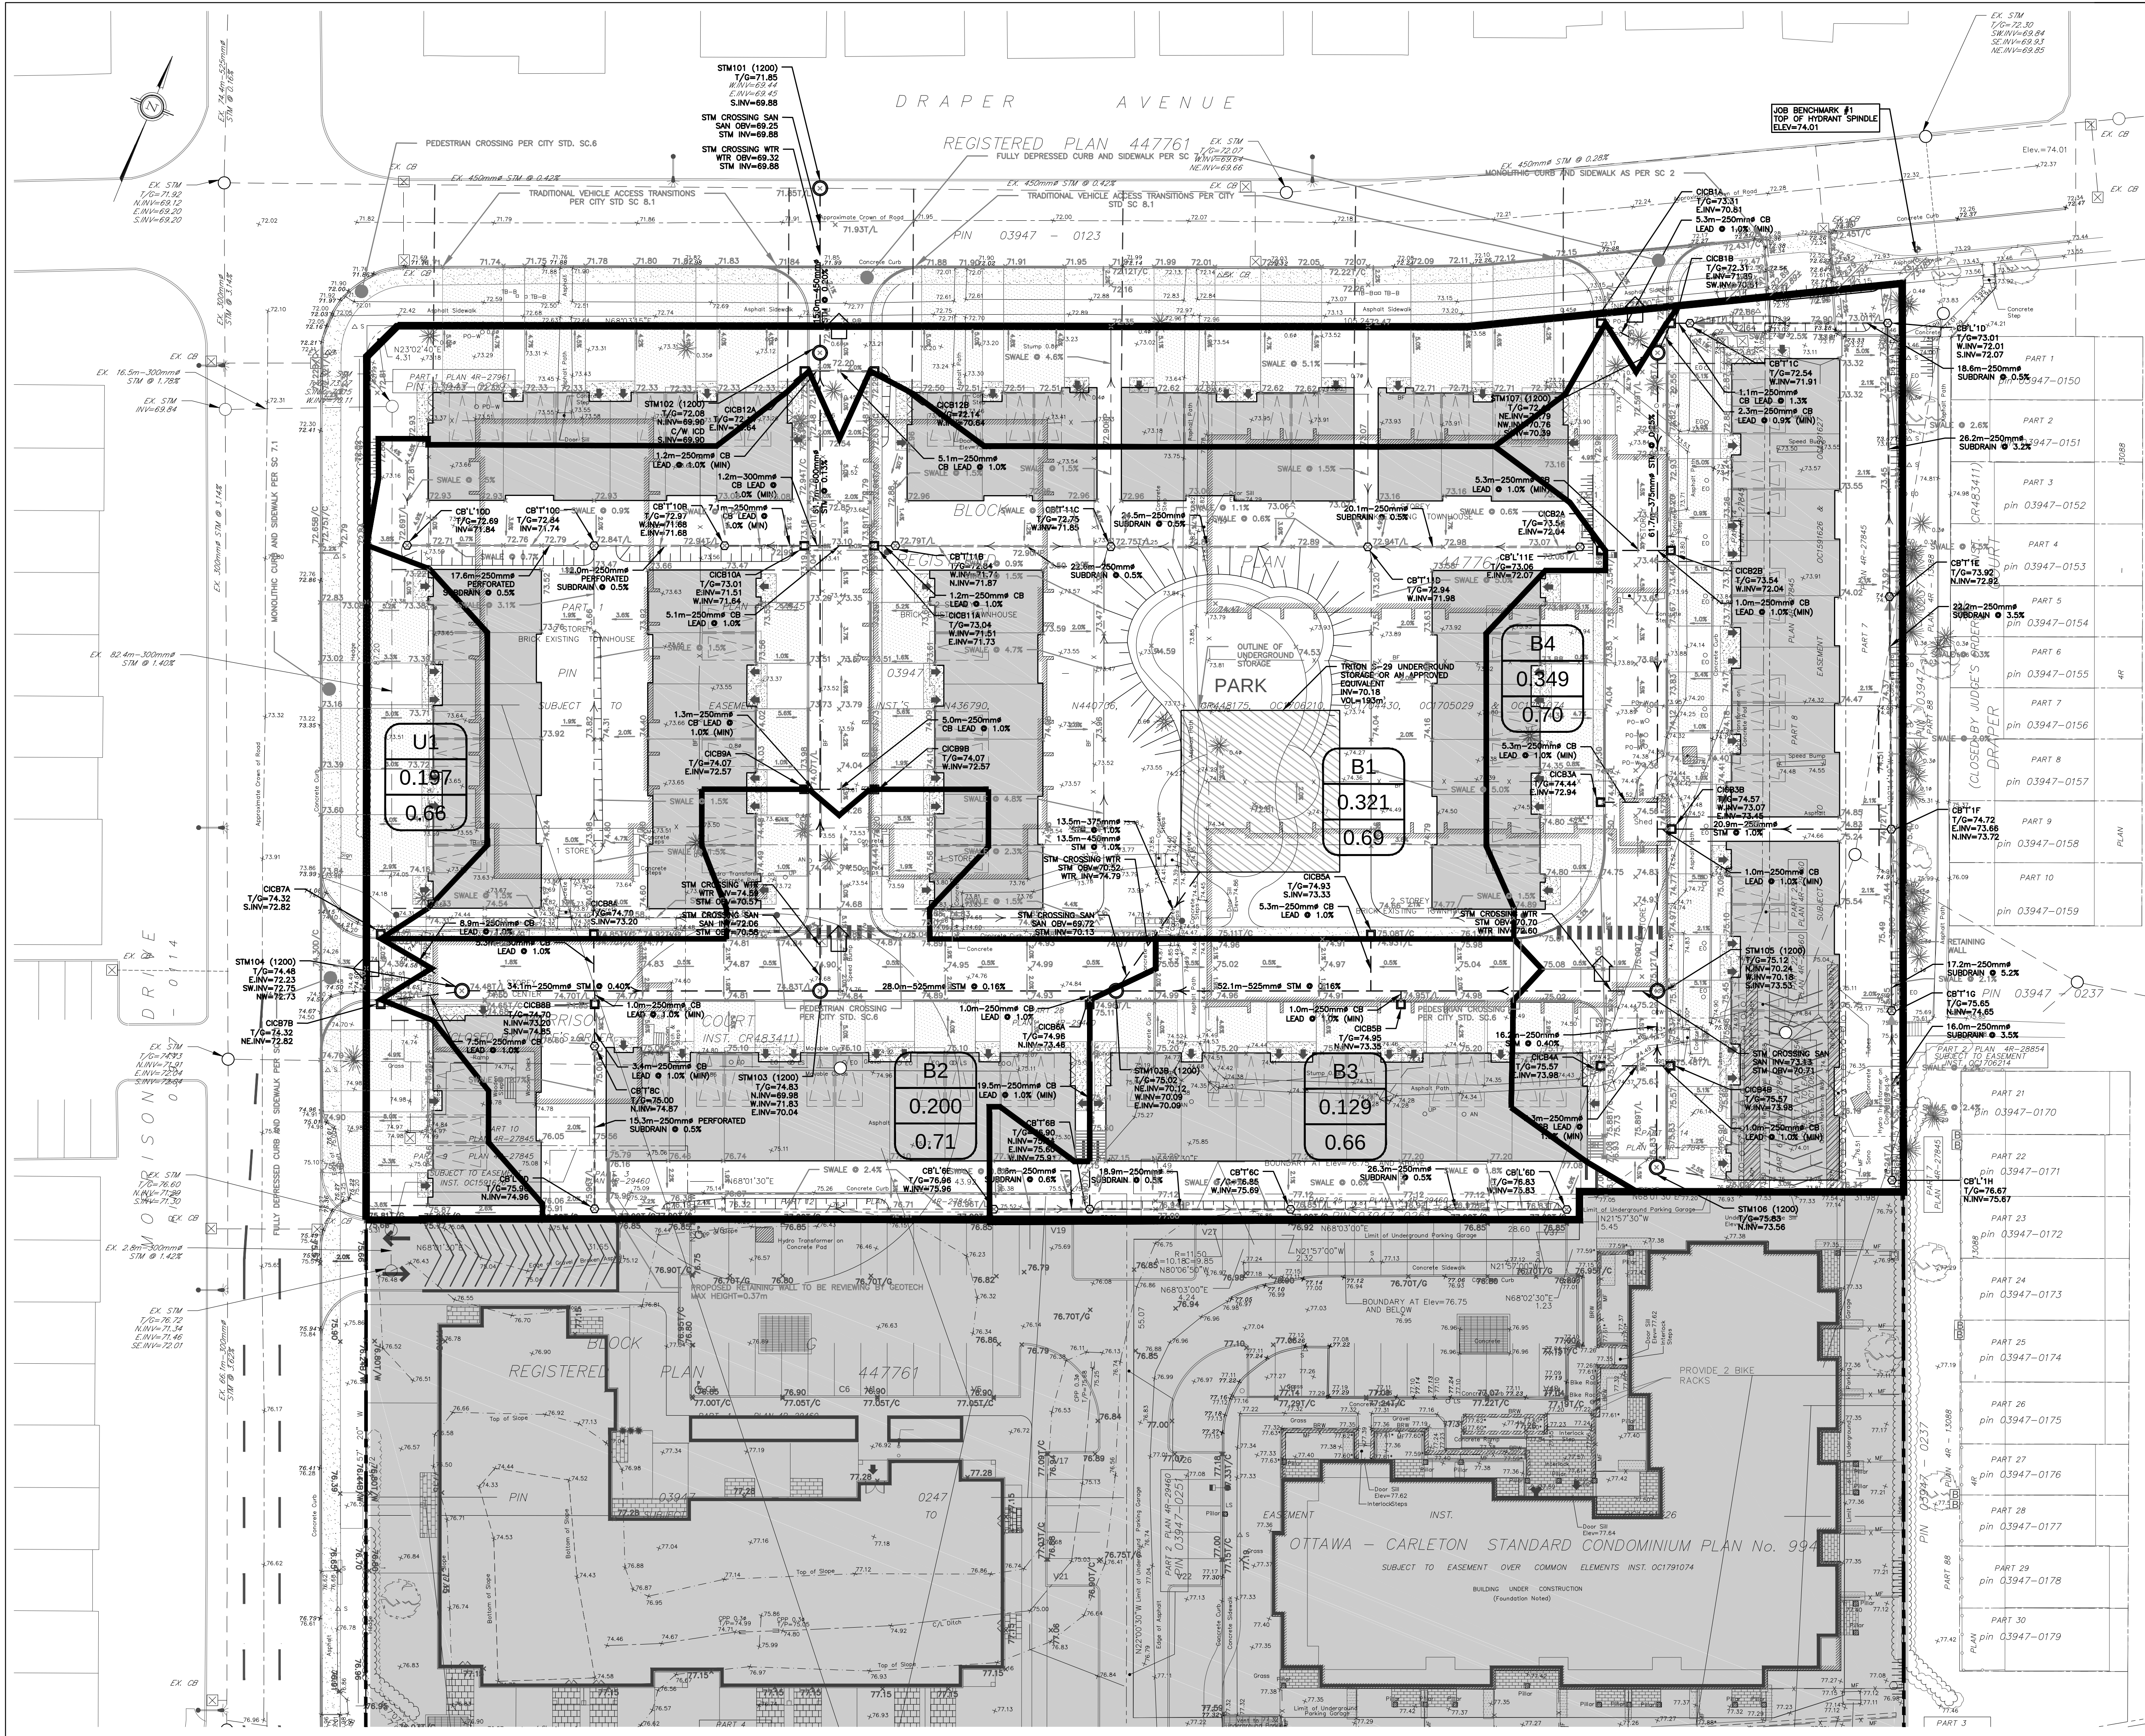

LEGEND	
	PROPERTY LINE
	PROPOSED STORM SEWER
	DRAINAGE DIVIDE
	PROPOSED SWALE
	PROPOSED PERFORATED SUBDRAIN
	MAJOR SYSTEM FLOW ROUTE
	DRAINAGE AREA ID
	AREA IN Ha
	RATIONAL METHOD RUNOFF COEFFICIENT
	PROPOSED STORM MANHOLE
	PROPOSED CATCH BASIN
	PROPOSED CB 'T'

NOT FOR CONSTRUCTION

TOPOGRAPHIC INFORMATION		
TOPOGRAPHIC INFORMATION PROVIDED BY ANNIS, O'SULLIVAN, VOLLEBEKK LTD. PROJ. NO. 19336-17 DATED MAY 16, 2017		
SITE PLAN INFORMATION		
SITE PLAN PROVIDED BY RODERICK LAHEY ARCHITECTS PROJ. NO. 10220 DATED JUNE 5, 2017		
GEOTECHNICAL STUDY		
GEOTECHNICAL RECOMMENDATIONS PROVIDED BY PATERSON GROUP INC. PROJ. NO. PG1630-1R DATED DEC 3, 2012		
SITE SERVICING AND STORMWATER MANAGEMENT STUDY		
SERVICING AND STORMWATER MANAGEMENT RECOMMENDATIONS PROVIDED BY DSEL PROJ. NO. 17-927 DATED JUNE 2017		
BENCH MARK		
TOP OF FIRE SPINDLE LOCATED NORTH EAST OF THE SUBJECT SITE ELEV=74.01m		
1	A.J.G.	17.06.14 ISSUED FOR MUNICIPAL REVIEW
No.	BY	YY.MM.DD DESCRIPTION

PROJECT No. 17-927

STORMWATER MANAGEMENT PLAN
2781 BASELINE ROAD © DSEL

GREATWISE DEVELOPMENT 333 Wilson Avenue, Suite 200
Toronto, Ontario, M3H 1T2

DSEL
david schaeffer engineering ltd
STORMWATER SUBDIVISIONS™

120 Iber Road Unit 103
Stittsville, Ontario, K2S 1E9
Tel. (613) 836-0856
Fax. (613) 836-7183
www.DSEL.ca

DRAWN BY:	R.D.F.	CHECKED BY:	A.D.F.	DRAWING NO.	SHEET NO.
DESIGNED BY:	A.J.G.	CHECKED BY:	R.D.F.		
SCALE:	1:300	DATE:	JUNE 2017	SWM-2	2 of 3