

APPROVED  
By Adam Brown at 3:48 pm, Jul 04, 2018


AR

ADAM BROWN  
MANAGER, DEVELOPMENT REVIEW - RURAL  
PLANNING, INFRASTRUCTURE & ECONOMIC  
DEVELOPMENT DEPARTMENT, CITY OF OTTAWA


NO.	REVISION	DATE
5	ISSUED FOR CLIENT REVIEW	09 May 17
6	ISSUED FOR CONSULTANT REVIEW	09 May 17
7	ISSUED FOR CONSULTANT REVIEW	12 May 17
8	ISSUED FOR SITE PLAN CONTROL, ZONING	09 Jun 17
9	ISSUED FOR 33% SUBMISSION	07 Jul 17
10	DRAFT REVISIONS FOR SITE PLAN CONTROL	24 Aug 17
11	ISSUED FOR REVIEW	10 Nov 17
12	RE-SUBMISSION FOR SITE PLAN CONTROL	21 Dec 17
13	RE-ISSUED FOR SPC AGREEMENT / BLDG PERMIT	16 Feb 18
14	RE-ISSUED FOR SITE PLAN CONTROL	15 MAY 18

APPROVED ☐ REFUSED ☐  
THIS \_\_\_\_ DAY OF \_\_\_\_, 20\_\_

DON HERWEYER, MCIP, RPP, MANAGER  
DEVELOPMENT REVIEW SOUTH  
PLANNING, INFRASTRUCTURE AND ECONOMIC DEVELOPMENT  
DEPARTMENT, CITY OF OTTAWA

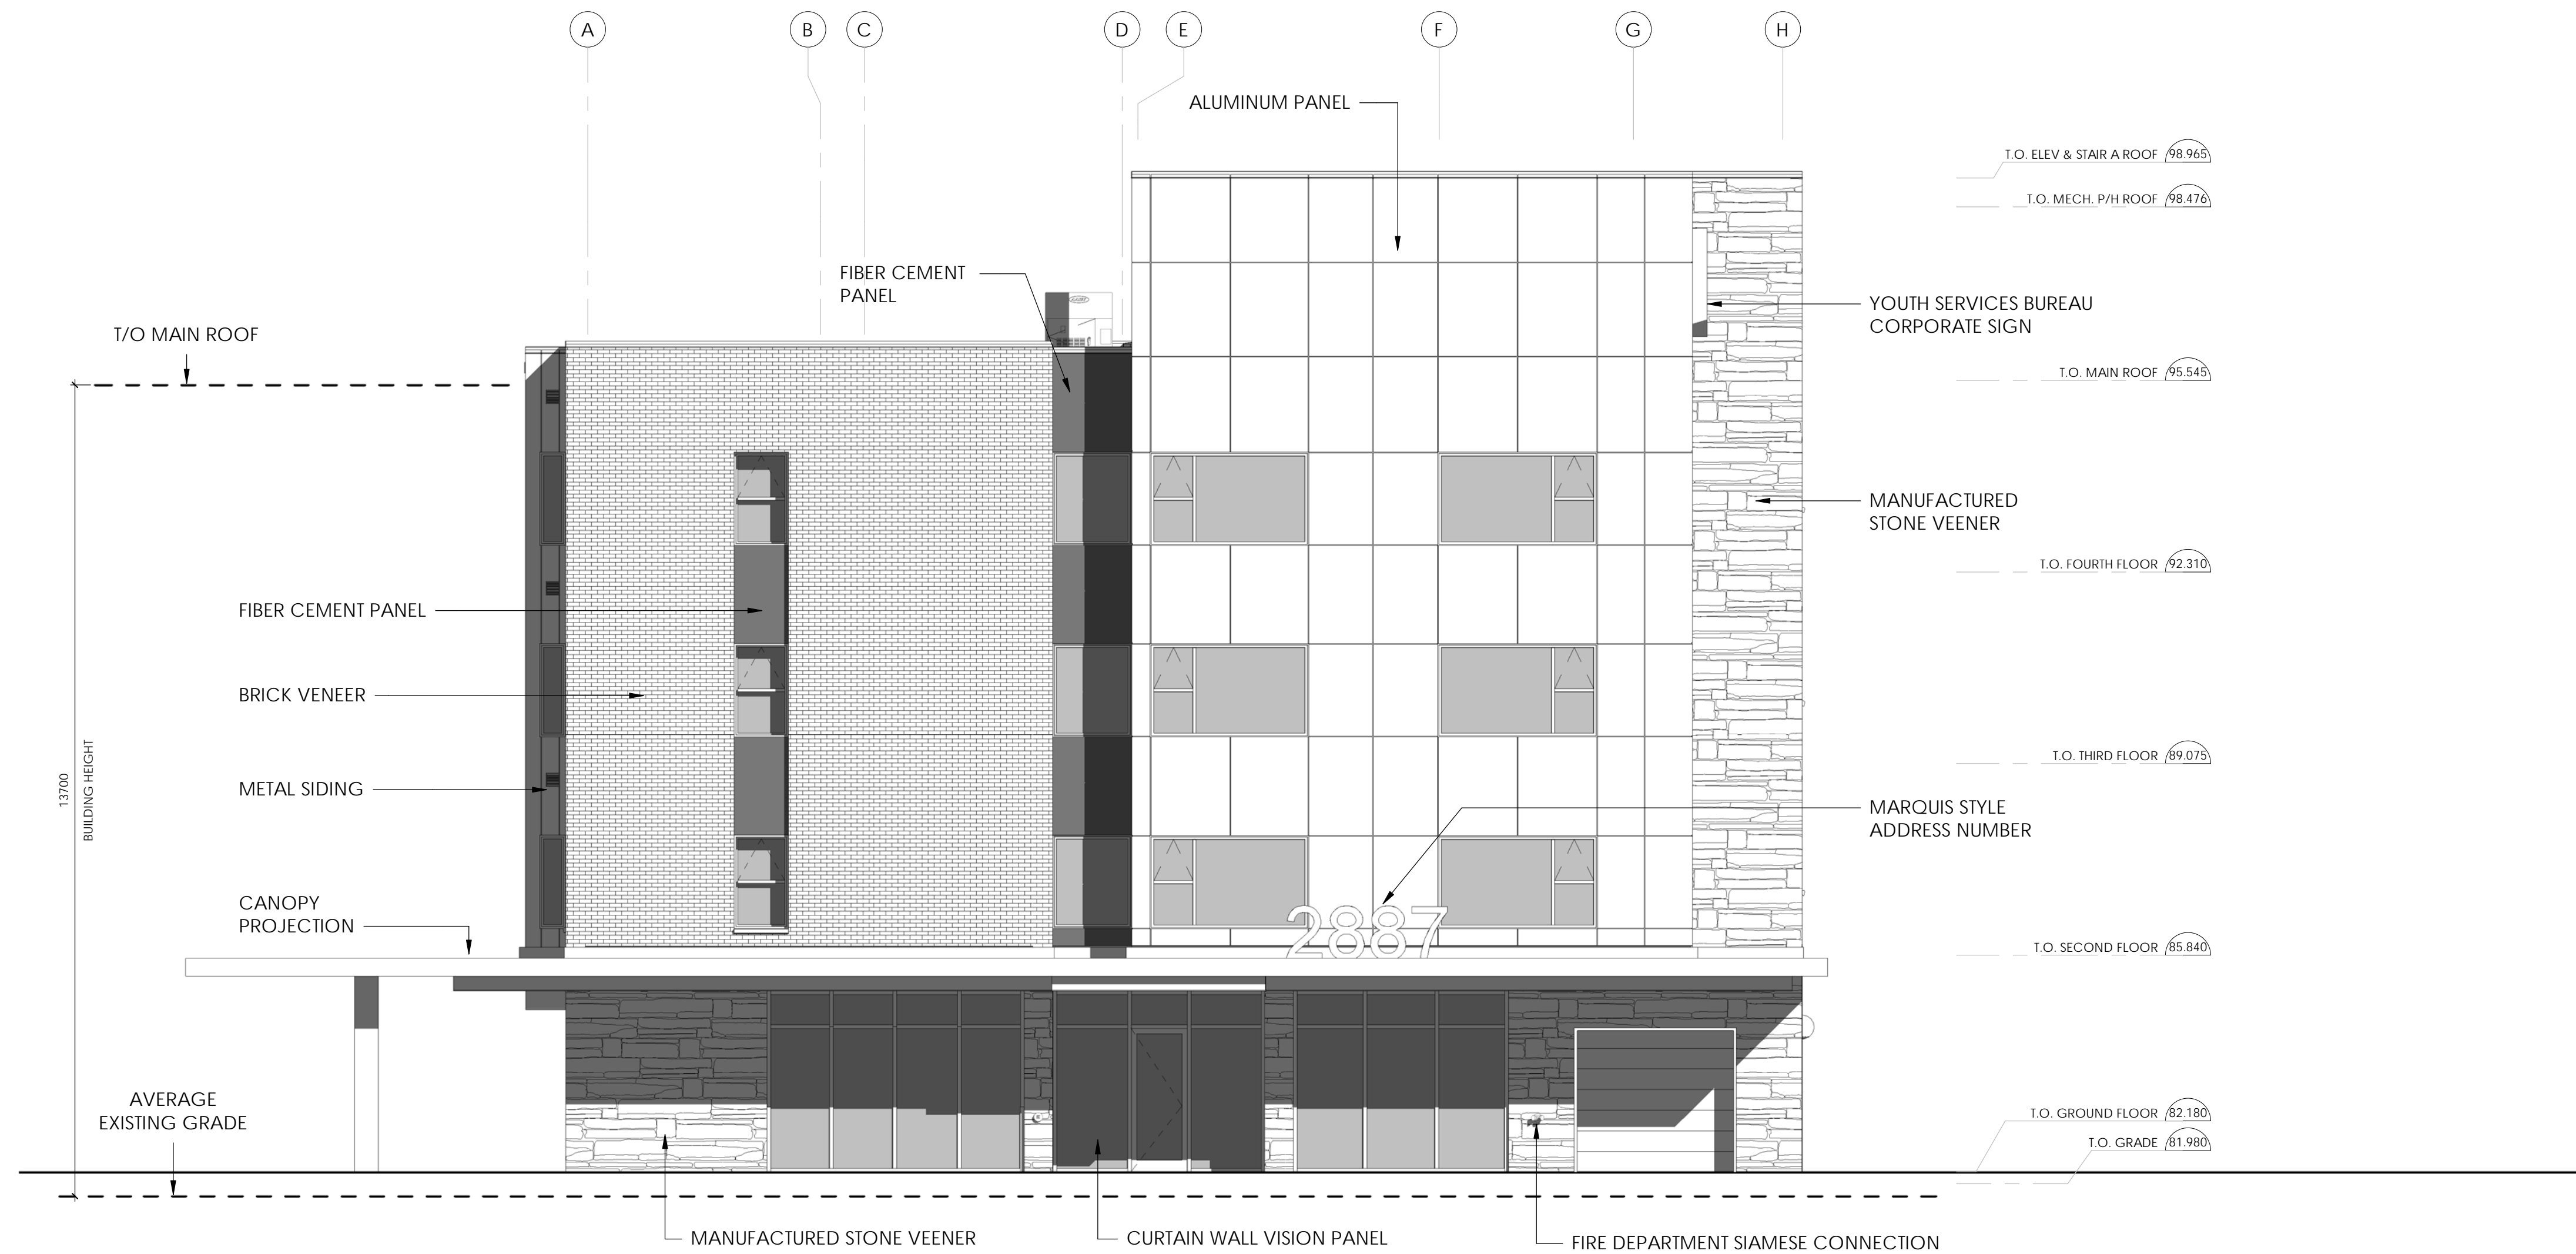

1 WEST ELEVATION  
A204.1 SCALE: 1 : 75

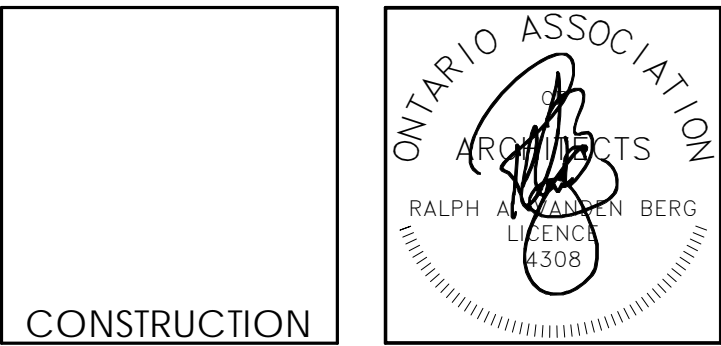

**Vandenberg & Wildeboer**  
A.R.C.H.I.T.E.C.T.S

www.vandenberg-wildeboer.ca • Telephone: 416.287.0144 • Fax: 416.287.0145 • Email: info@vandenberg-wildeboer.ca  
• 7180 OLD STONE LANE • 100 PLAZA • OTTAWA, ONTARIO • K1V 8N4

PROJECT TITLE:  
YOUTH SERVICES BUREAU  
2887 Riverside Drive, Ottawa, ON K1V 8N4

DRAWING TITLE:  
West Elevation - SPA

DESIGNED BY: RV  
DRAWN BY: DG, JN  
START DATE: 05 May 2017  
SCALE: 1 : 75  
PROJECT NO: 1530

**A204.1**