
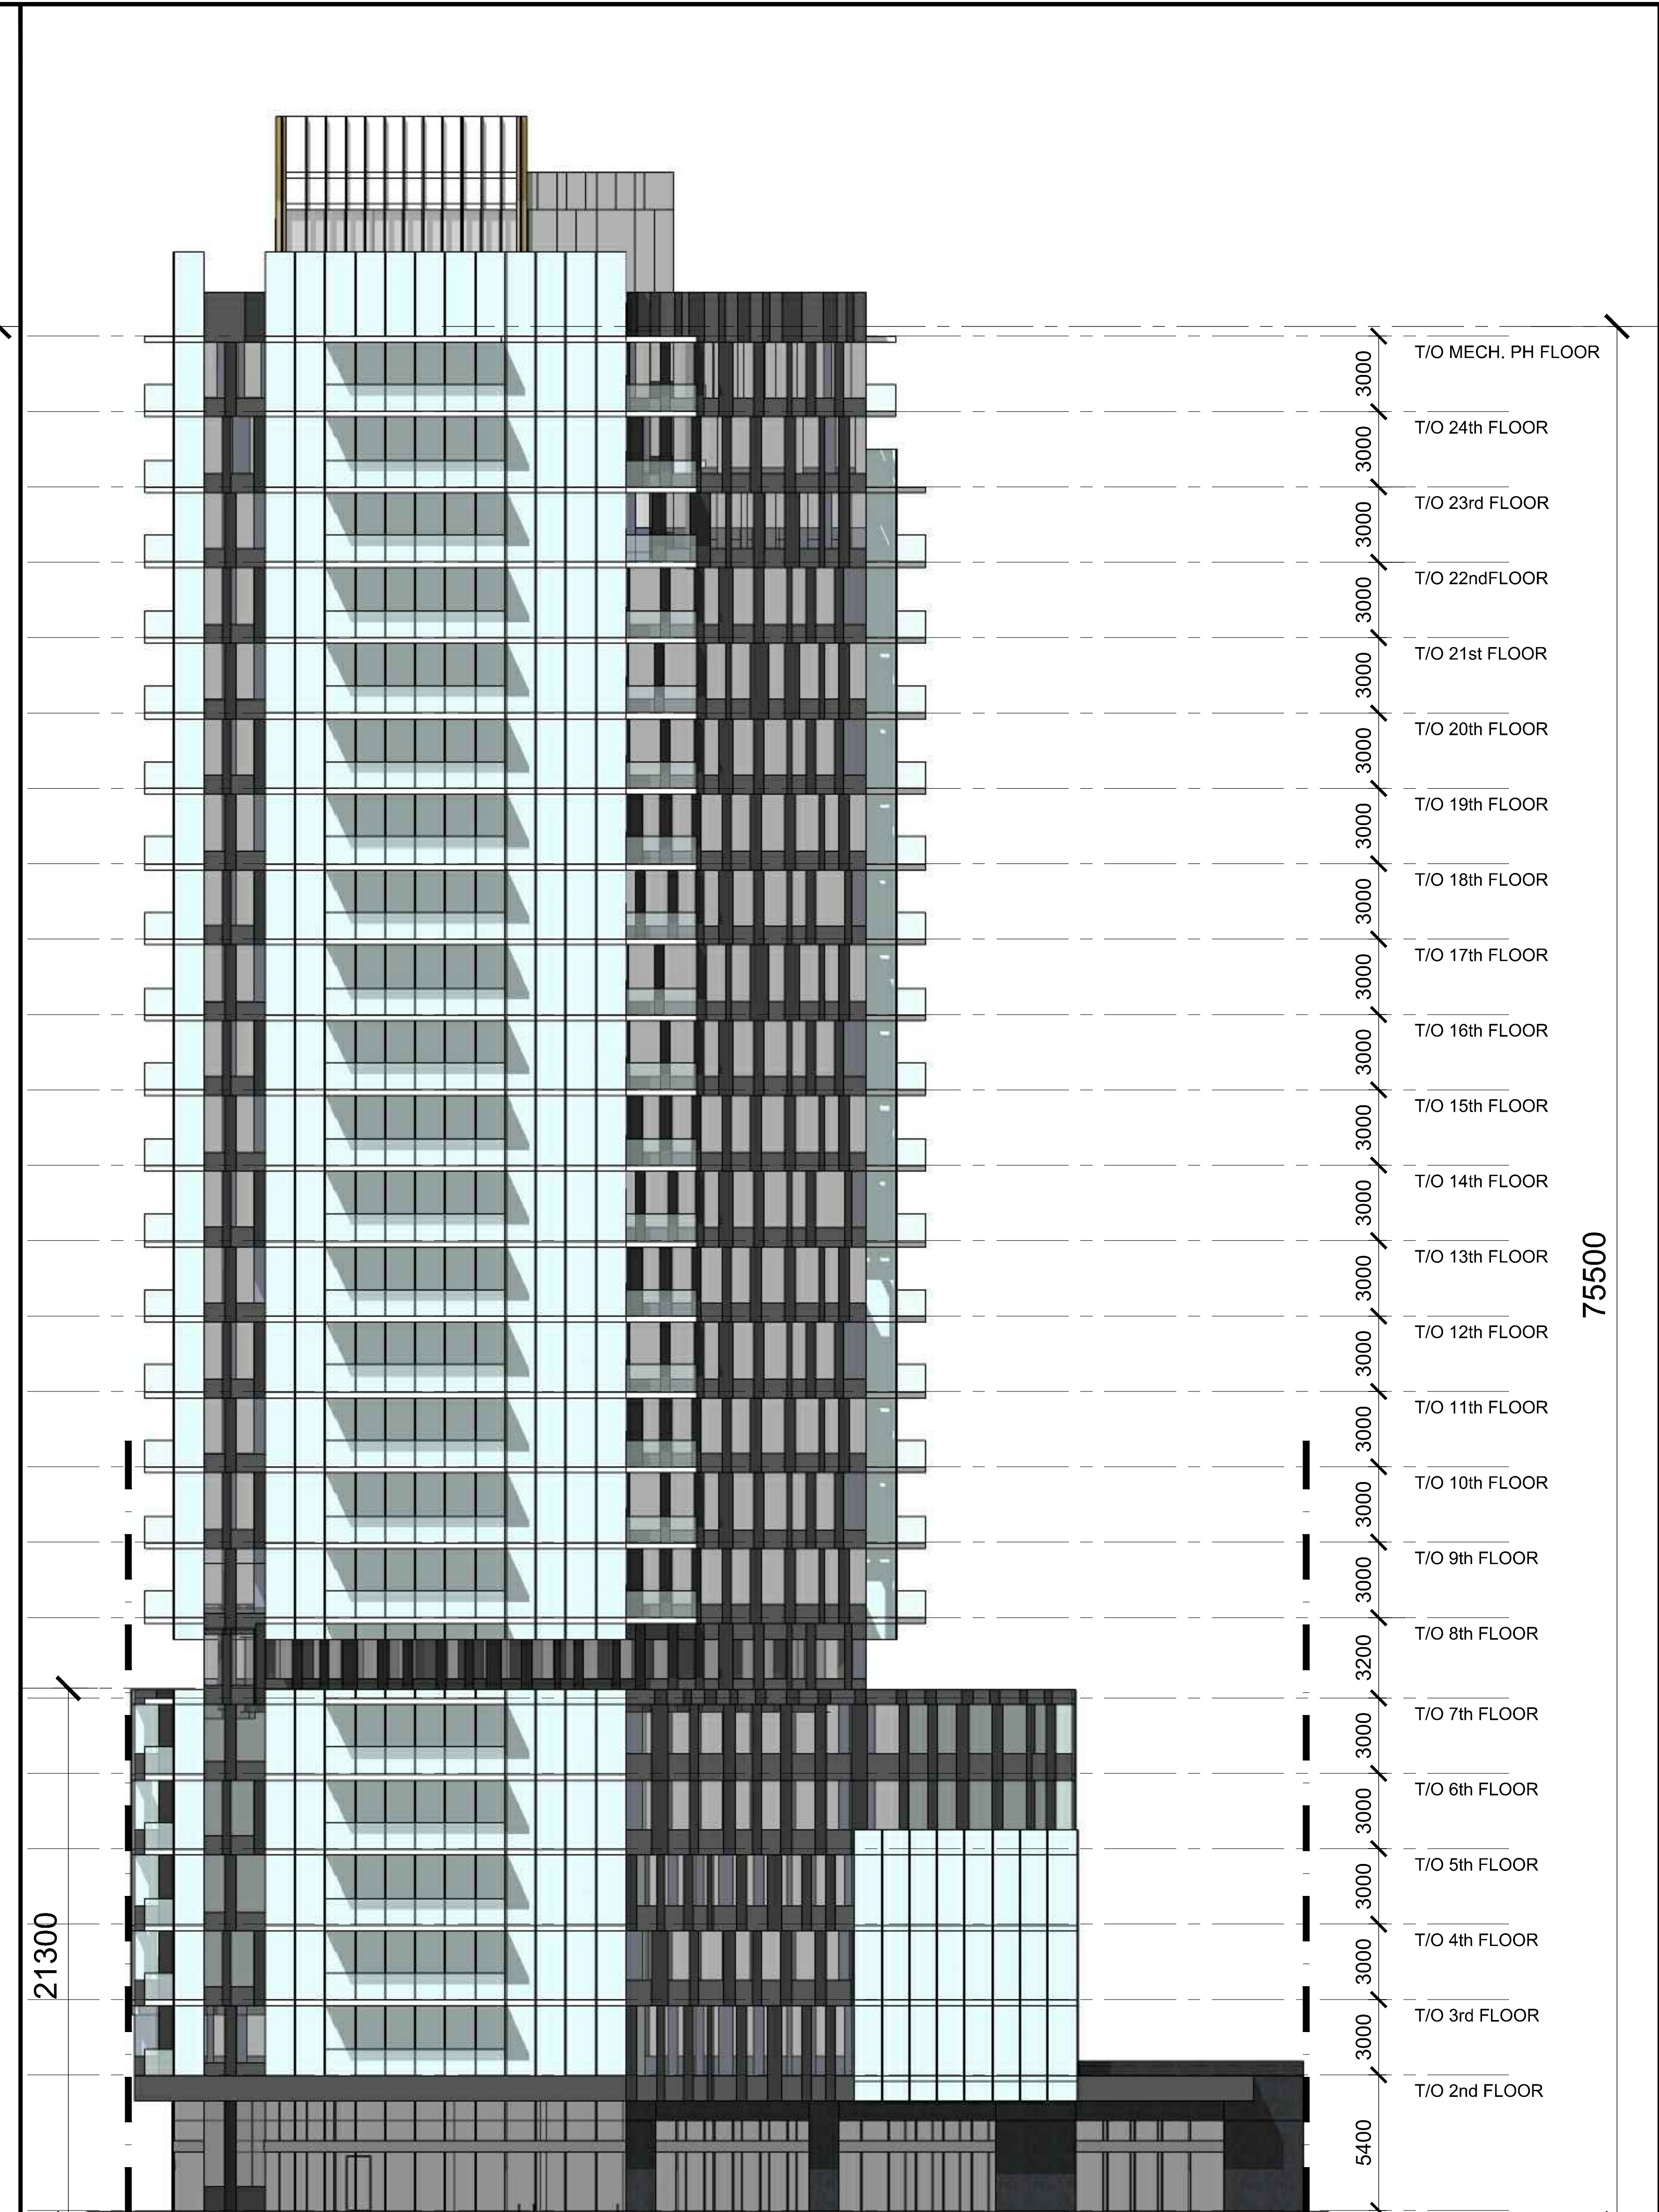


IT IS THE RESPONSIBILITY OF THE APPROPRIATE CONTRACTOR TO CHECK AND VERIFY ALL DIMENSIONS ON SITE AND TO REPORT ALL ERRORS AND/OR OMISSIONS TO THE ARCHITECT.  
 ALL CONTRACTORS MUST COMPLY WITH ALL PERTINENT CODES AND BY-LAWS.  
 THIS DRAWING MAY NOT BE USED FOR CONSTRUCTION UNTIL SIGNED BY THE ARCHITECT.  
 DO NOT SCALE DRAWINGS.  
 COPYRIGHT RESERVED.

**NOTATION SYMBOLS:**

- (N) INDICATES DRAWING NOTES, LISTED ON EACH SHEET.
- (AS) INDICATES ASSEMBLY TYPE; REFER TO TYPICAL ASSEMBLIES SCHEDULED.
- (W) INDICATES WINDOW TYPE; REFER TO WINDOW ELEVATIONS AND DETAILS ON A900 SERIES.
- (D) INDICATES DOOR TYPE; REFER TO DOOR SCHEDULE AND DETAILS ON A900 SERIES.
- (#) TITLE
- (#) DATE
- (#) DETAIL REFERENCE PAGE
- (#) DETAIL CROSS REFERENCE PAGE

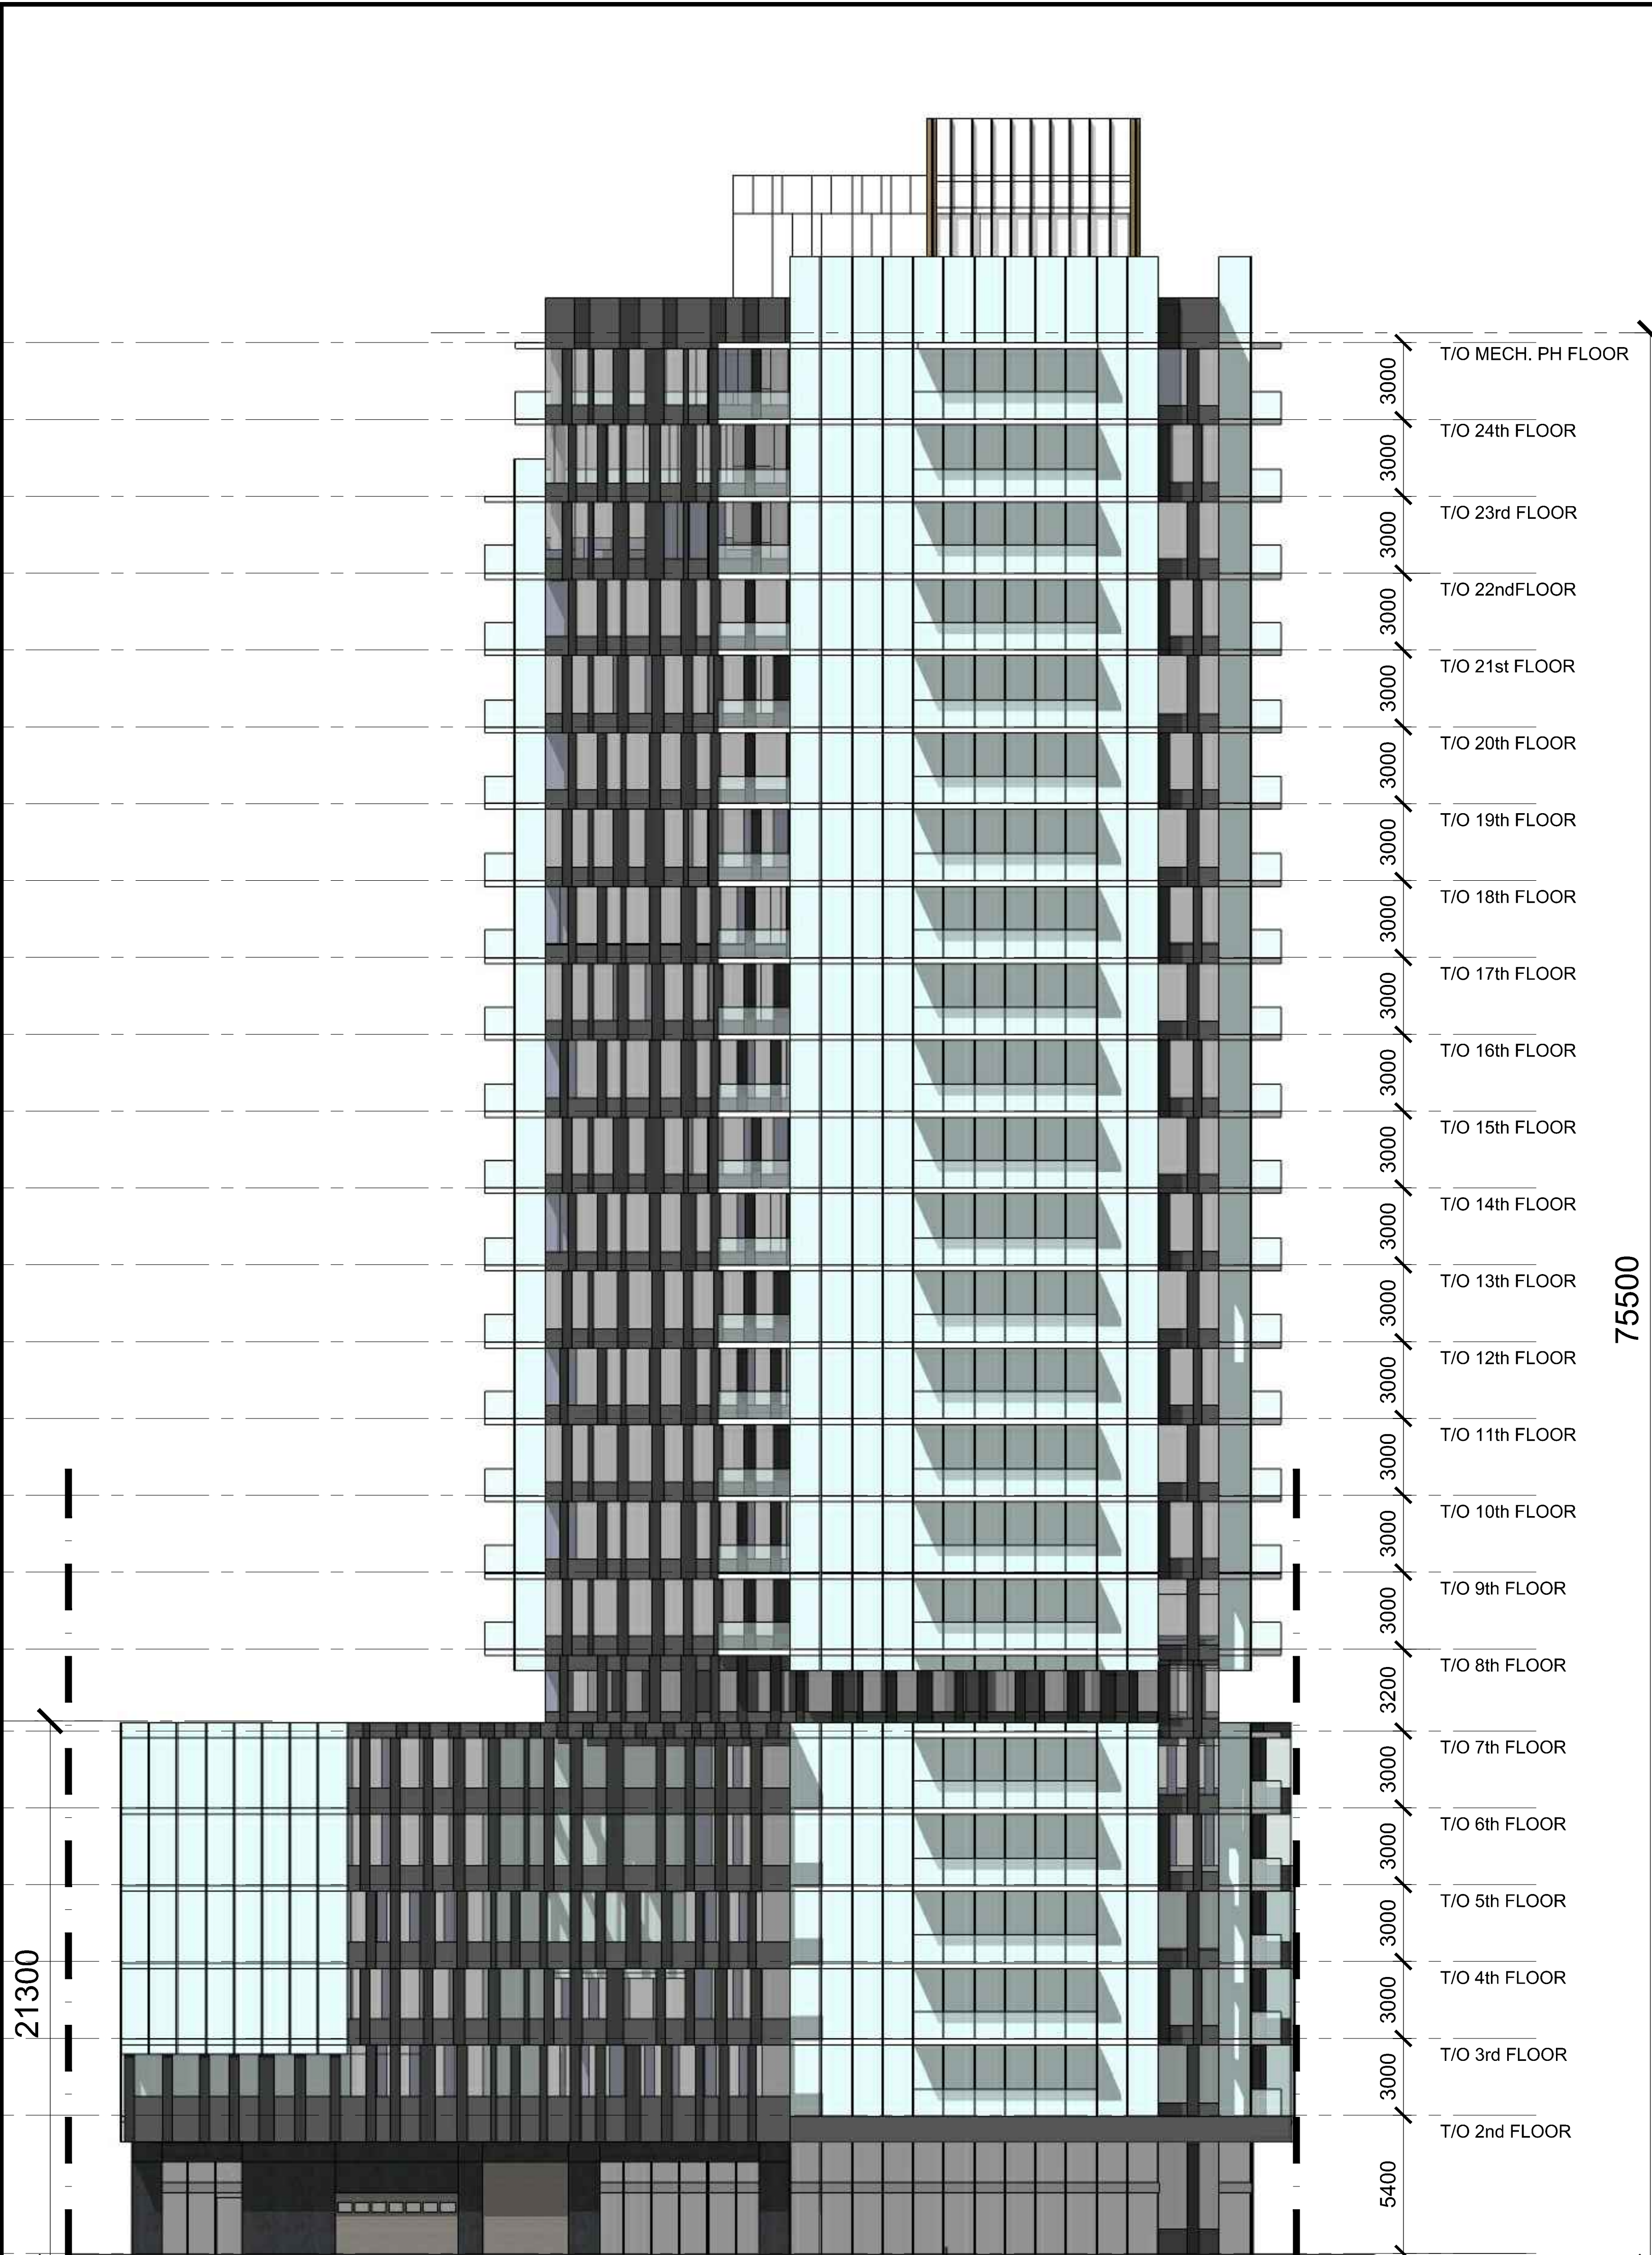

1 NORTH ELEVATION  
 A202 SCALE = 1 : 150

1 WEST ELEVATION  
 A201 SCALE = 1 : 150



No.	DESCRIPTION	DATE
1	ISSUED FOR SITE PLAN CONTROL	Aug 01, 17

REVISIONS:

ARCHITECT SEAL: [Seal of Roderick Lahey Architects]  
 NORTH ARROW: [North Arrow pointing up]

CLIENT:  
**Colonnade BRIDGEPORT**

ARCHITECT:  
**RODERICK LAHEY ARCHITECT INC**  
 56 Beech Street, Ottawa, Ontario K1S 3J6  
 1.613.724.9932 1.613.724.1209 www.rodericklahey.ca

PROJECT TITLE:  
**1960 SCOTT STREET**

OTTAWA ONTARIO

SHEET TITLE:  
**NORTH & WEST BUILDING ELEVATIONS**

DRAWN: T.Z.	CHECKED: J.G.
SCALE: 1:150	SHEET No. <b>A201</b>
PROJECT No. 1418	