
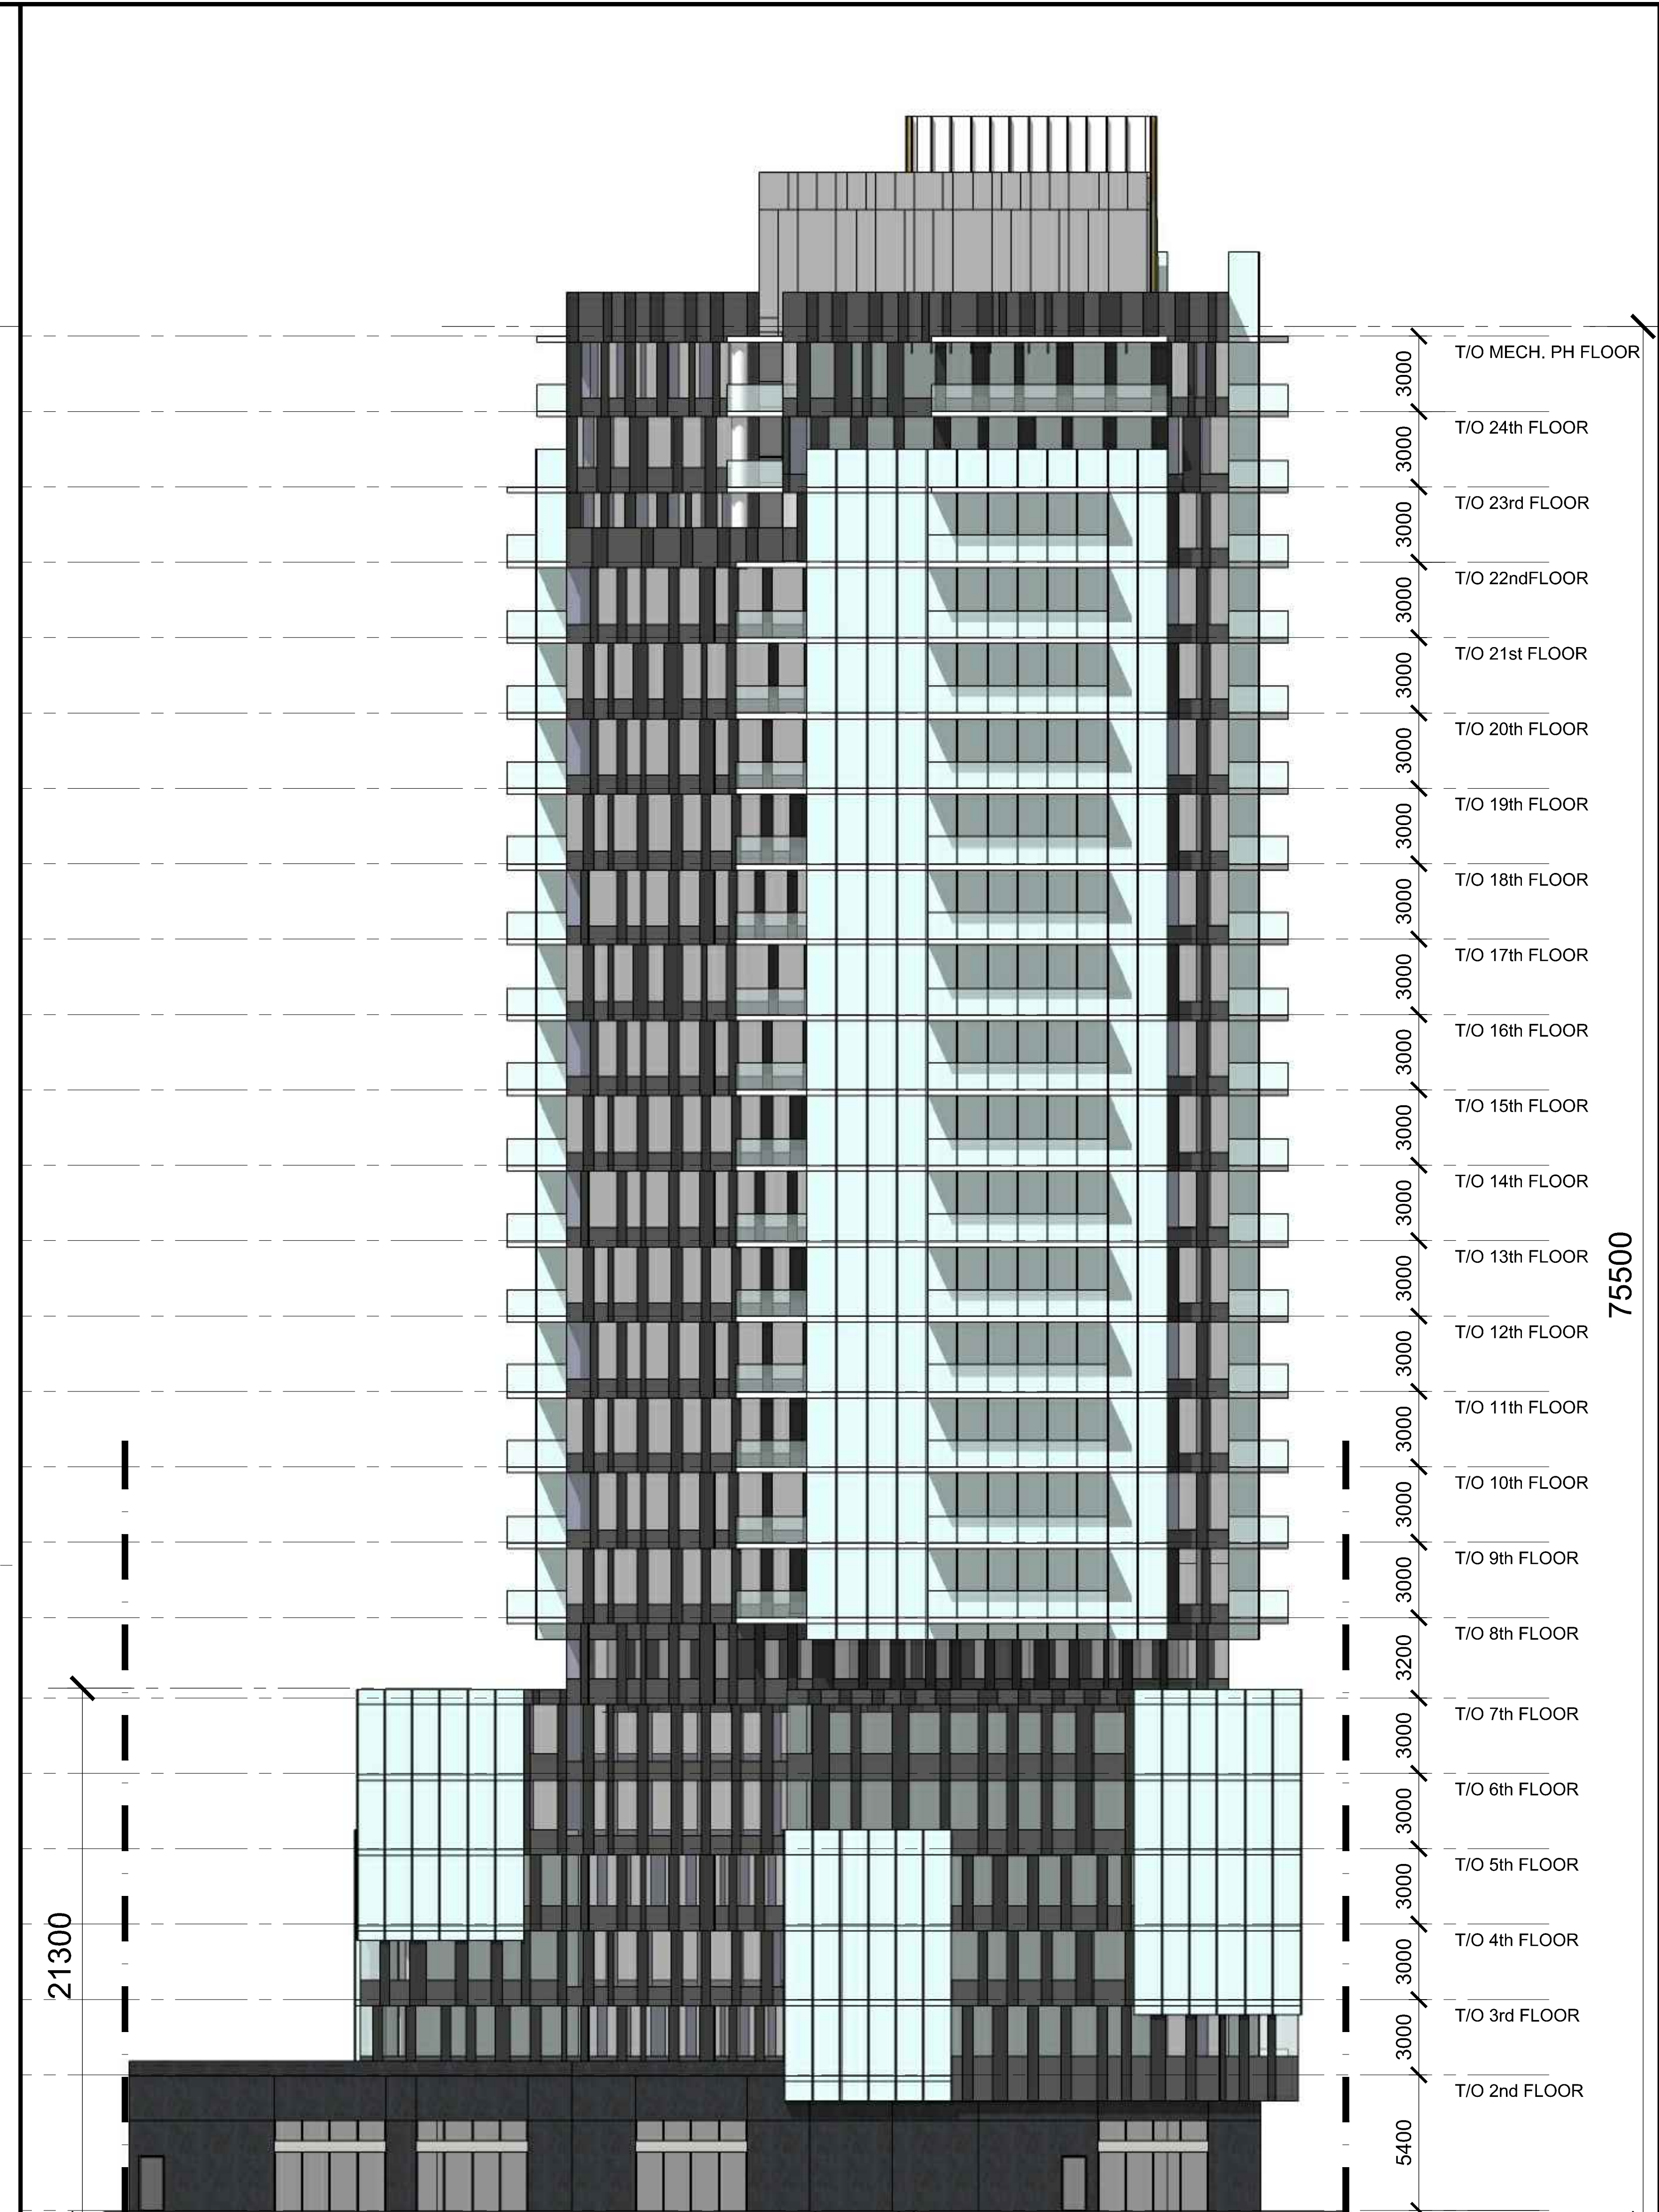


IT IS THE RESPONSIBILITY OF THE APPROPRIATE CONTRACTOR TO CHECK AND VERIFY ALL DIMENSIONS ON SITE AND TO REPORT ALL ERRORS AND/OR OMISSIONS TO THE ARCHITECT.
 ALL CONTRACTORS MUST COMPLY WITH ALL PERTINENT CODES AND BY-LAWS.
 THIS DRAWING MAY NOT BE USED FOR CONSTRUCTION UNLESS SIGNED BY THE ARCHITECT.
 DO NOT SCALE DRAWINGS.
 COPYRIGHT RESERVED.

NOTATION SYMBOLS:

- (N) INDICATES DRAWING NOTES, LISTED ON EACH SHEET.
- (AS) INDICATES ASSEMBLY TYPE; REFER TO TYPICAL ASSEMBLIES SCHEDULE.
- (W) INDICATES WINDOW TYPE; REFER TO WINDOW ELEVATIONS AND DETAILS ON A900 SERIES.
- (D) INDICATES DOOR TYPE; REFER TO DOOR SCHEDULE AND DETAILS ON A900 SERIES.
- (-)- DETAIL NUMBER
- (T) TITLE
- (S) SHEET
- (R) DETAIL REFERENCE PAGE
- (C) DETAIL CROSS REFERENCE PAGE

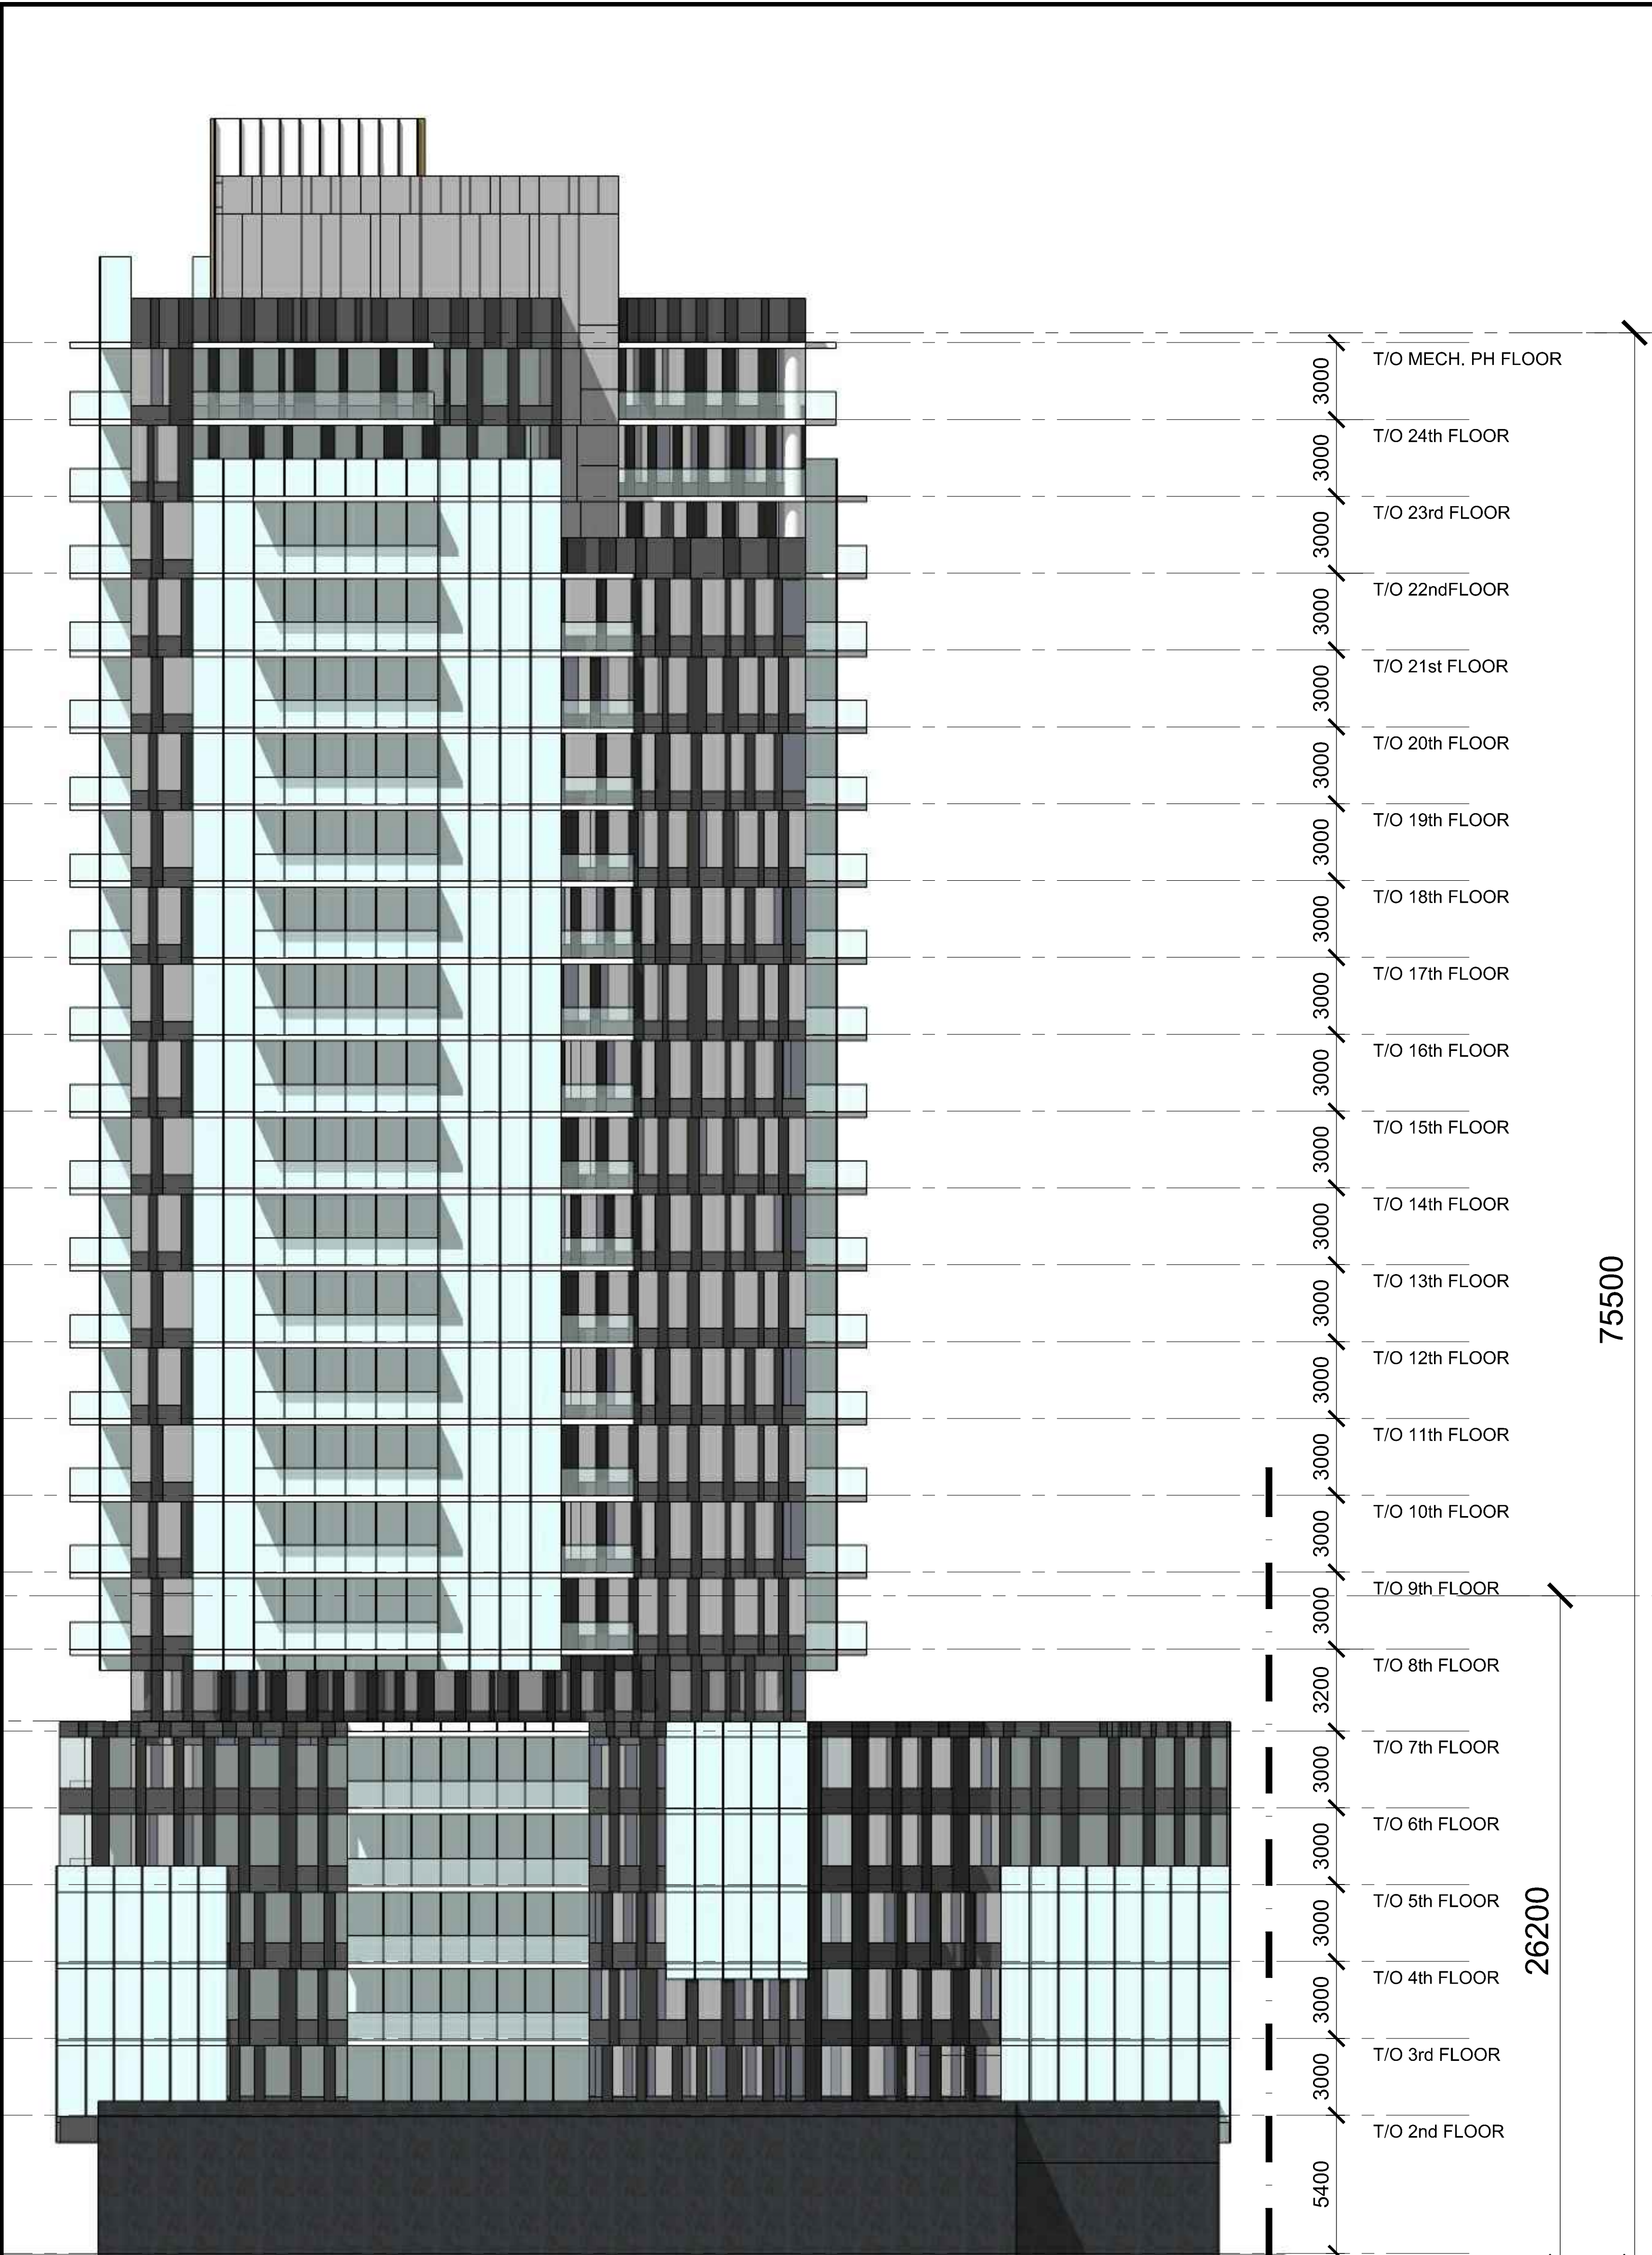

| No. | DESCRIPTION | DATE |
|-----|------------------------------|------------|
| 1 | ISSUED FOR SITE PLAN CONTROL | Aug 01, 17 |

REVISIONS:

ARCHITECT SEAL: NORTH ARROW:

CLIENT:

ARCHITECT:
RODERICK LAHEY
 ARCHITECT INC
 56 Beech Street, Ottawa, Ontario K1S 3J6
 1.613.724.9932 1.613.724.1209 www.rodericklahey.ca

PROJECT TITLE:
1960 SCOTT STREET

OTTAWA ONTARIO

SHEET TITLE:
SOUTH & EAST BUILDING ELEVATIONS

DRAWN: T.Z. CHECKED: J.G.

SCALE: 1:150 SHEET No. **A202**

PROJECT No. 1418

2 SOUTH ELEVATION
 A201 SCALE = 1 : 150

2 EAST ELEVATION
 A202 SCALE = 1 : 150

