




1 WEST ELEVATION (PERCY ST.)
A200 1:100

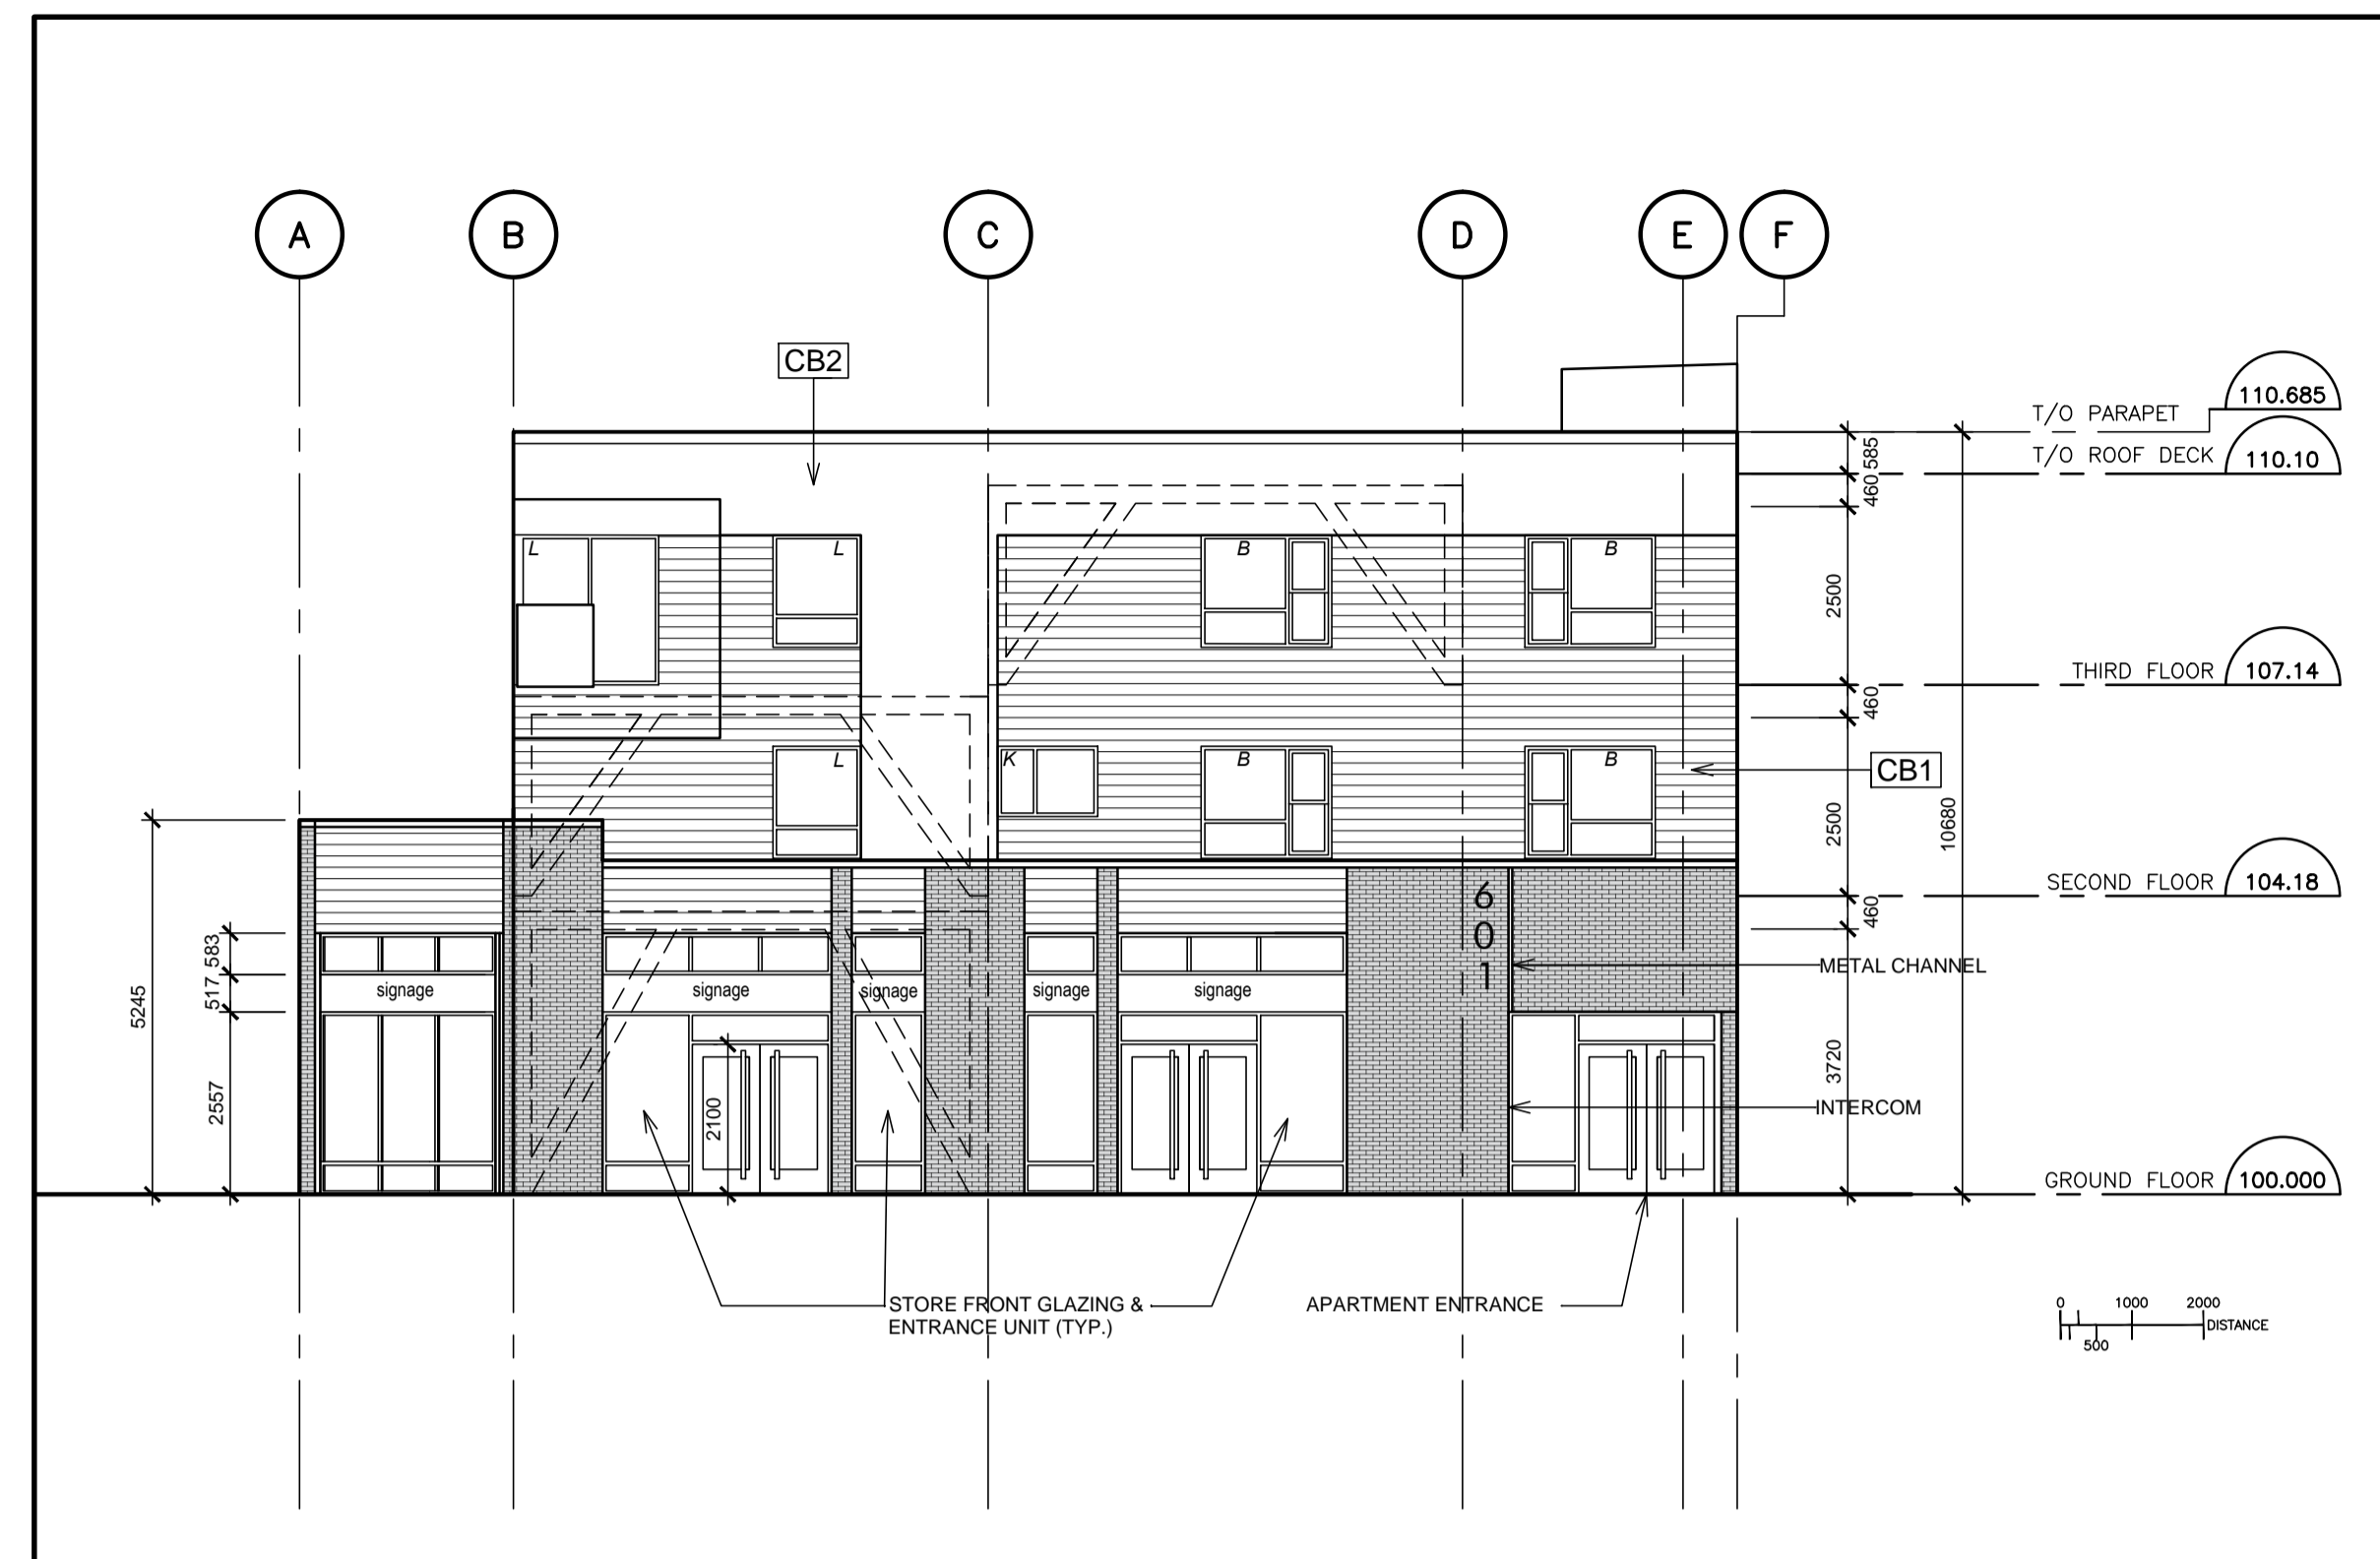

2 SOUTH ELEVATION (SOMERSET ST.)
A200 1:100

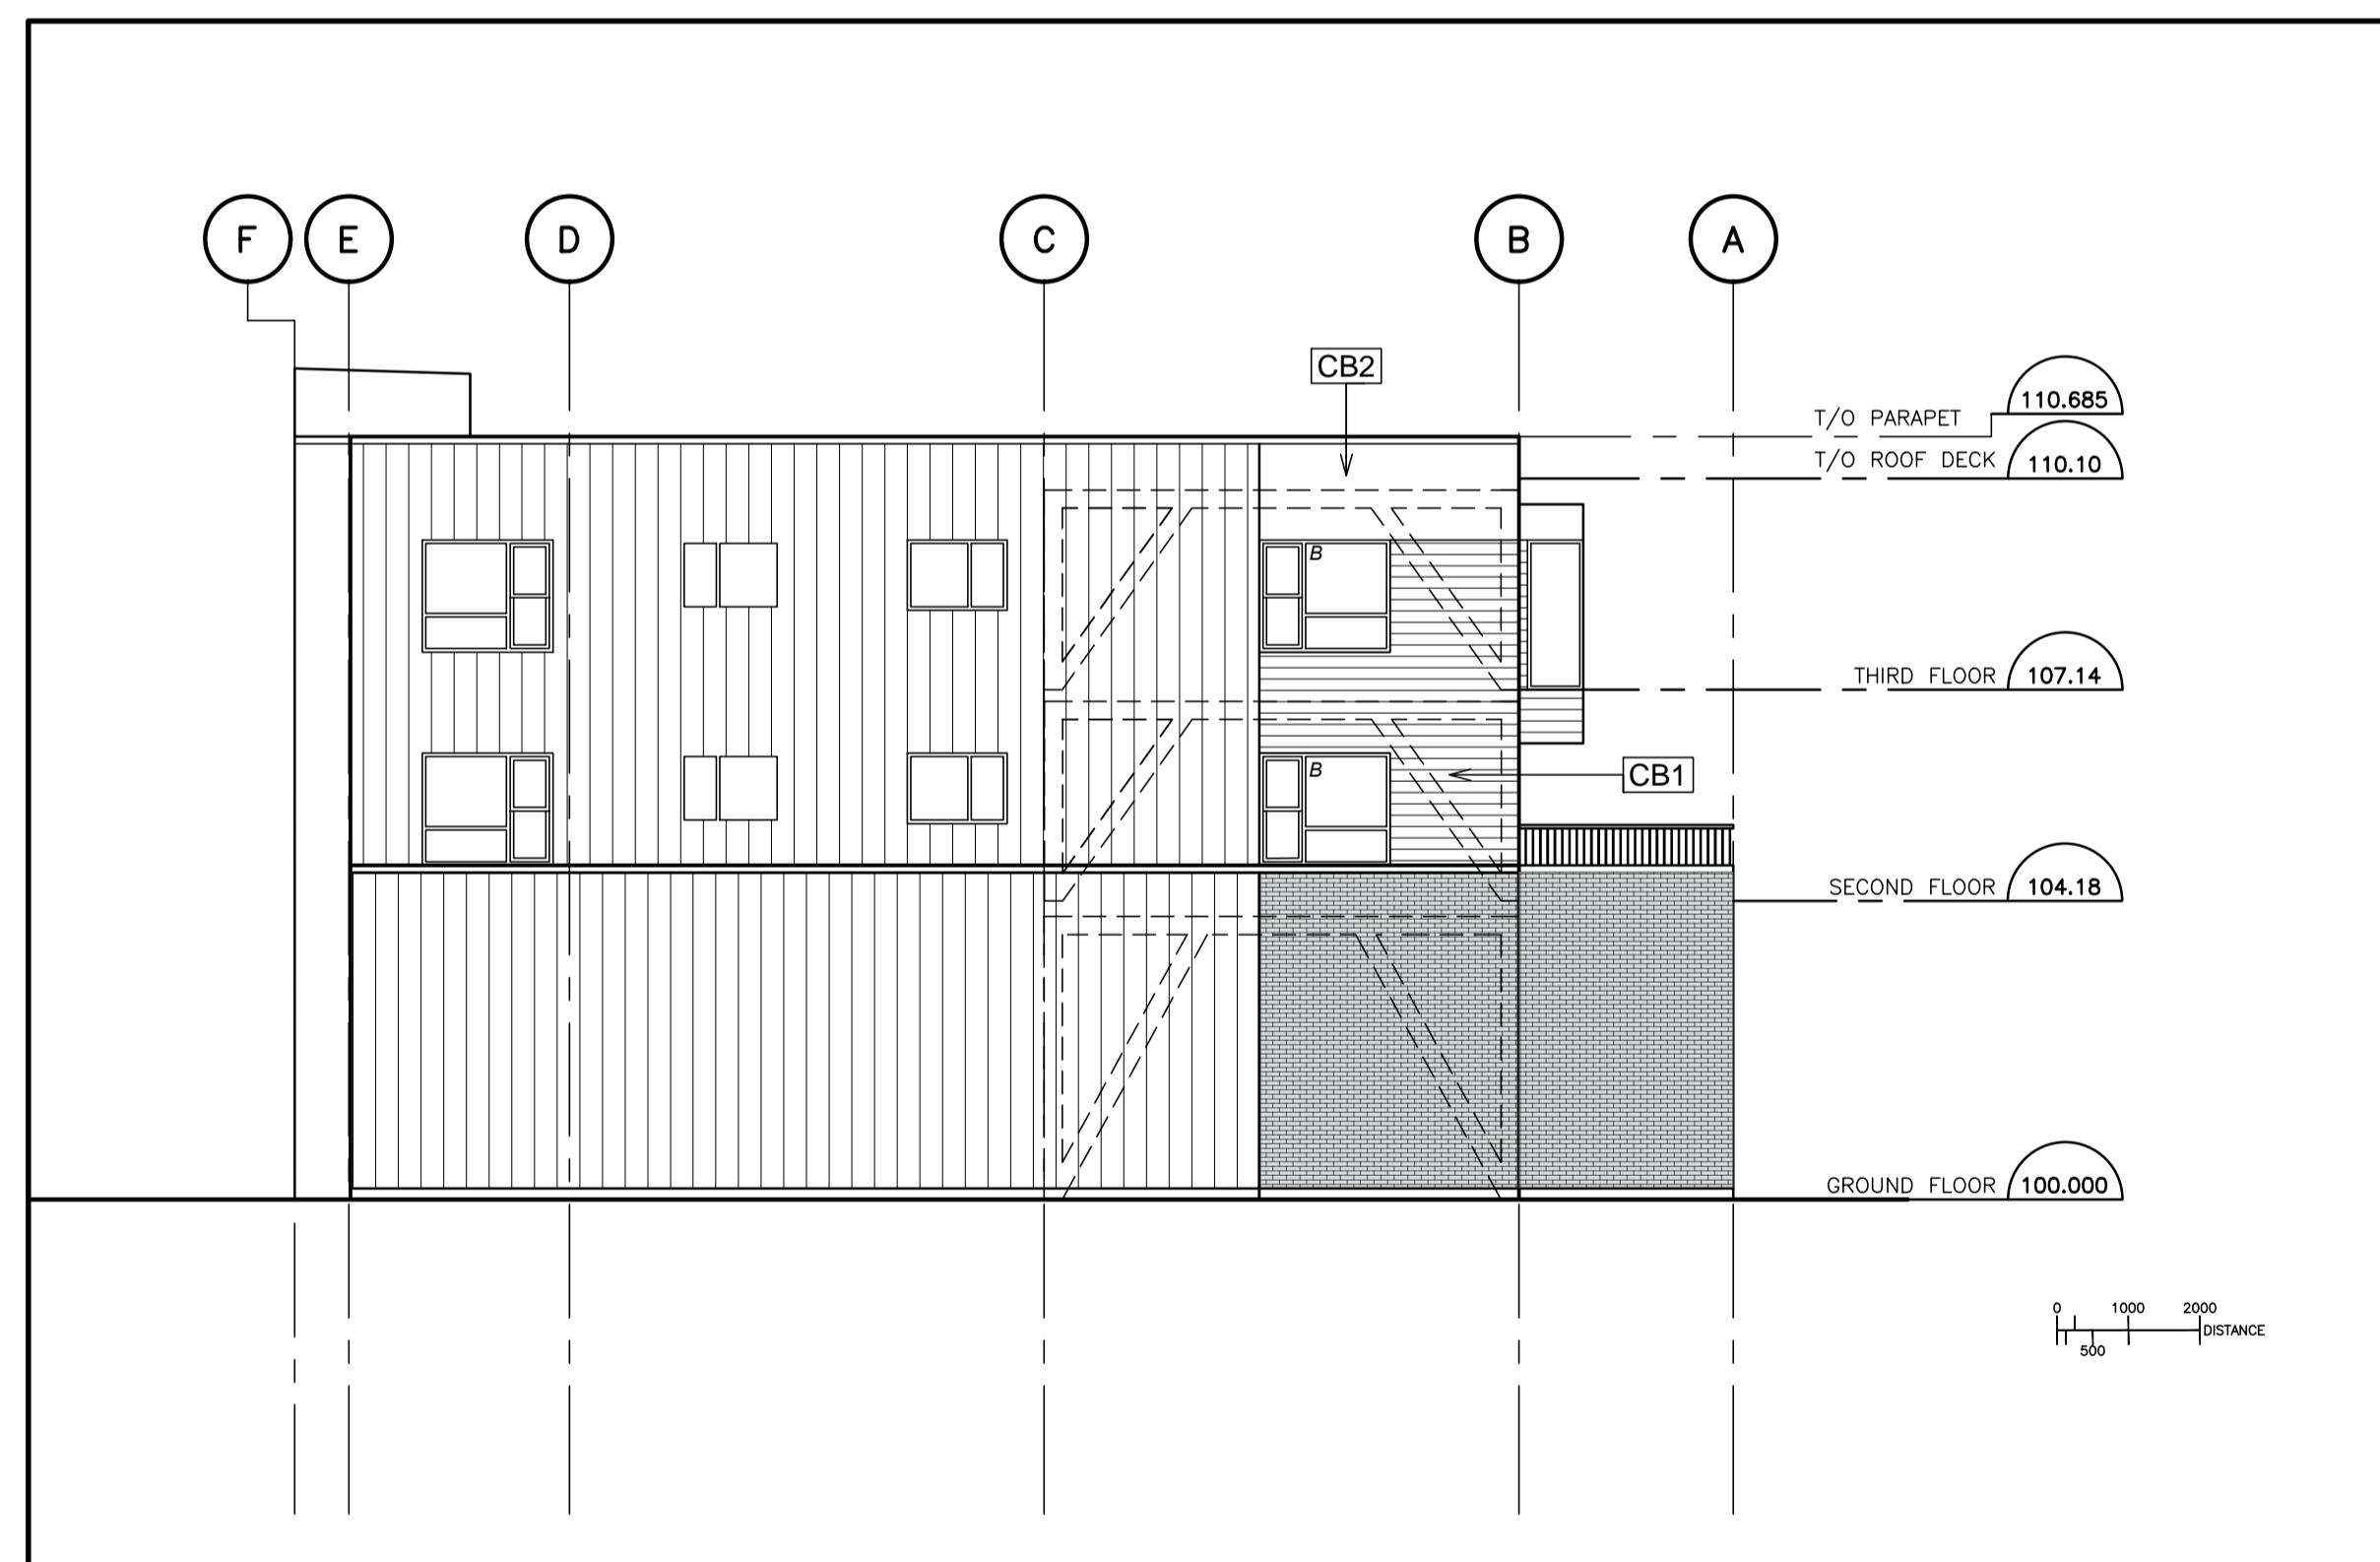

3 NORTH ELEVATION
A200 1:100

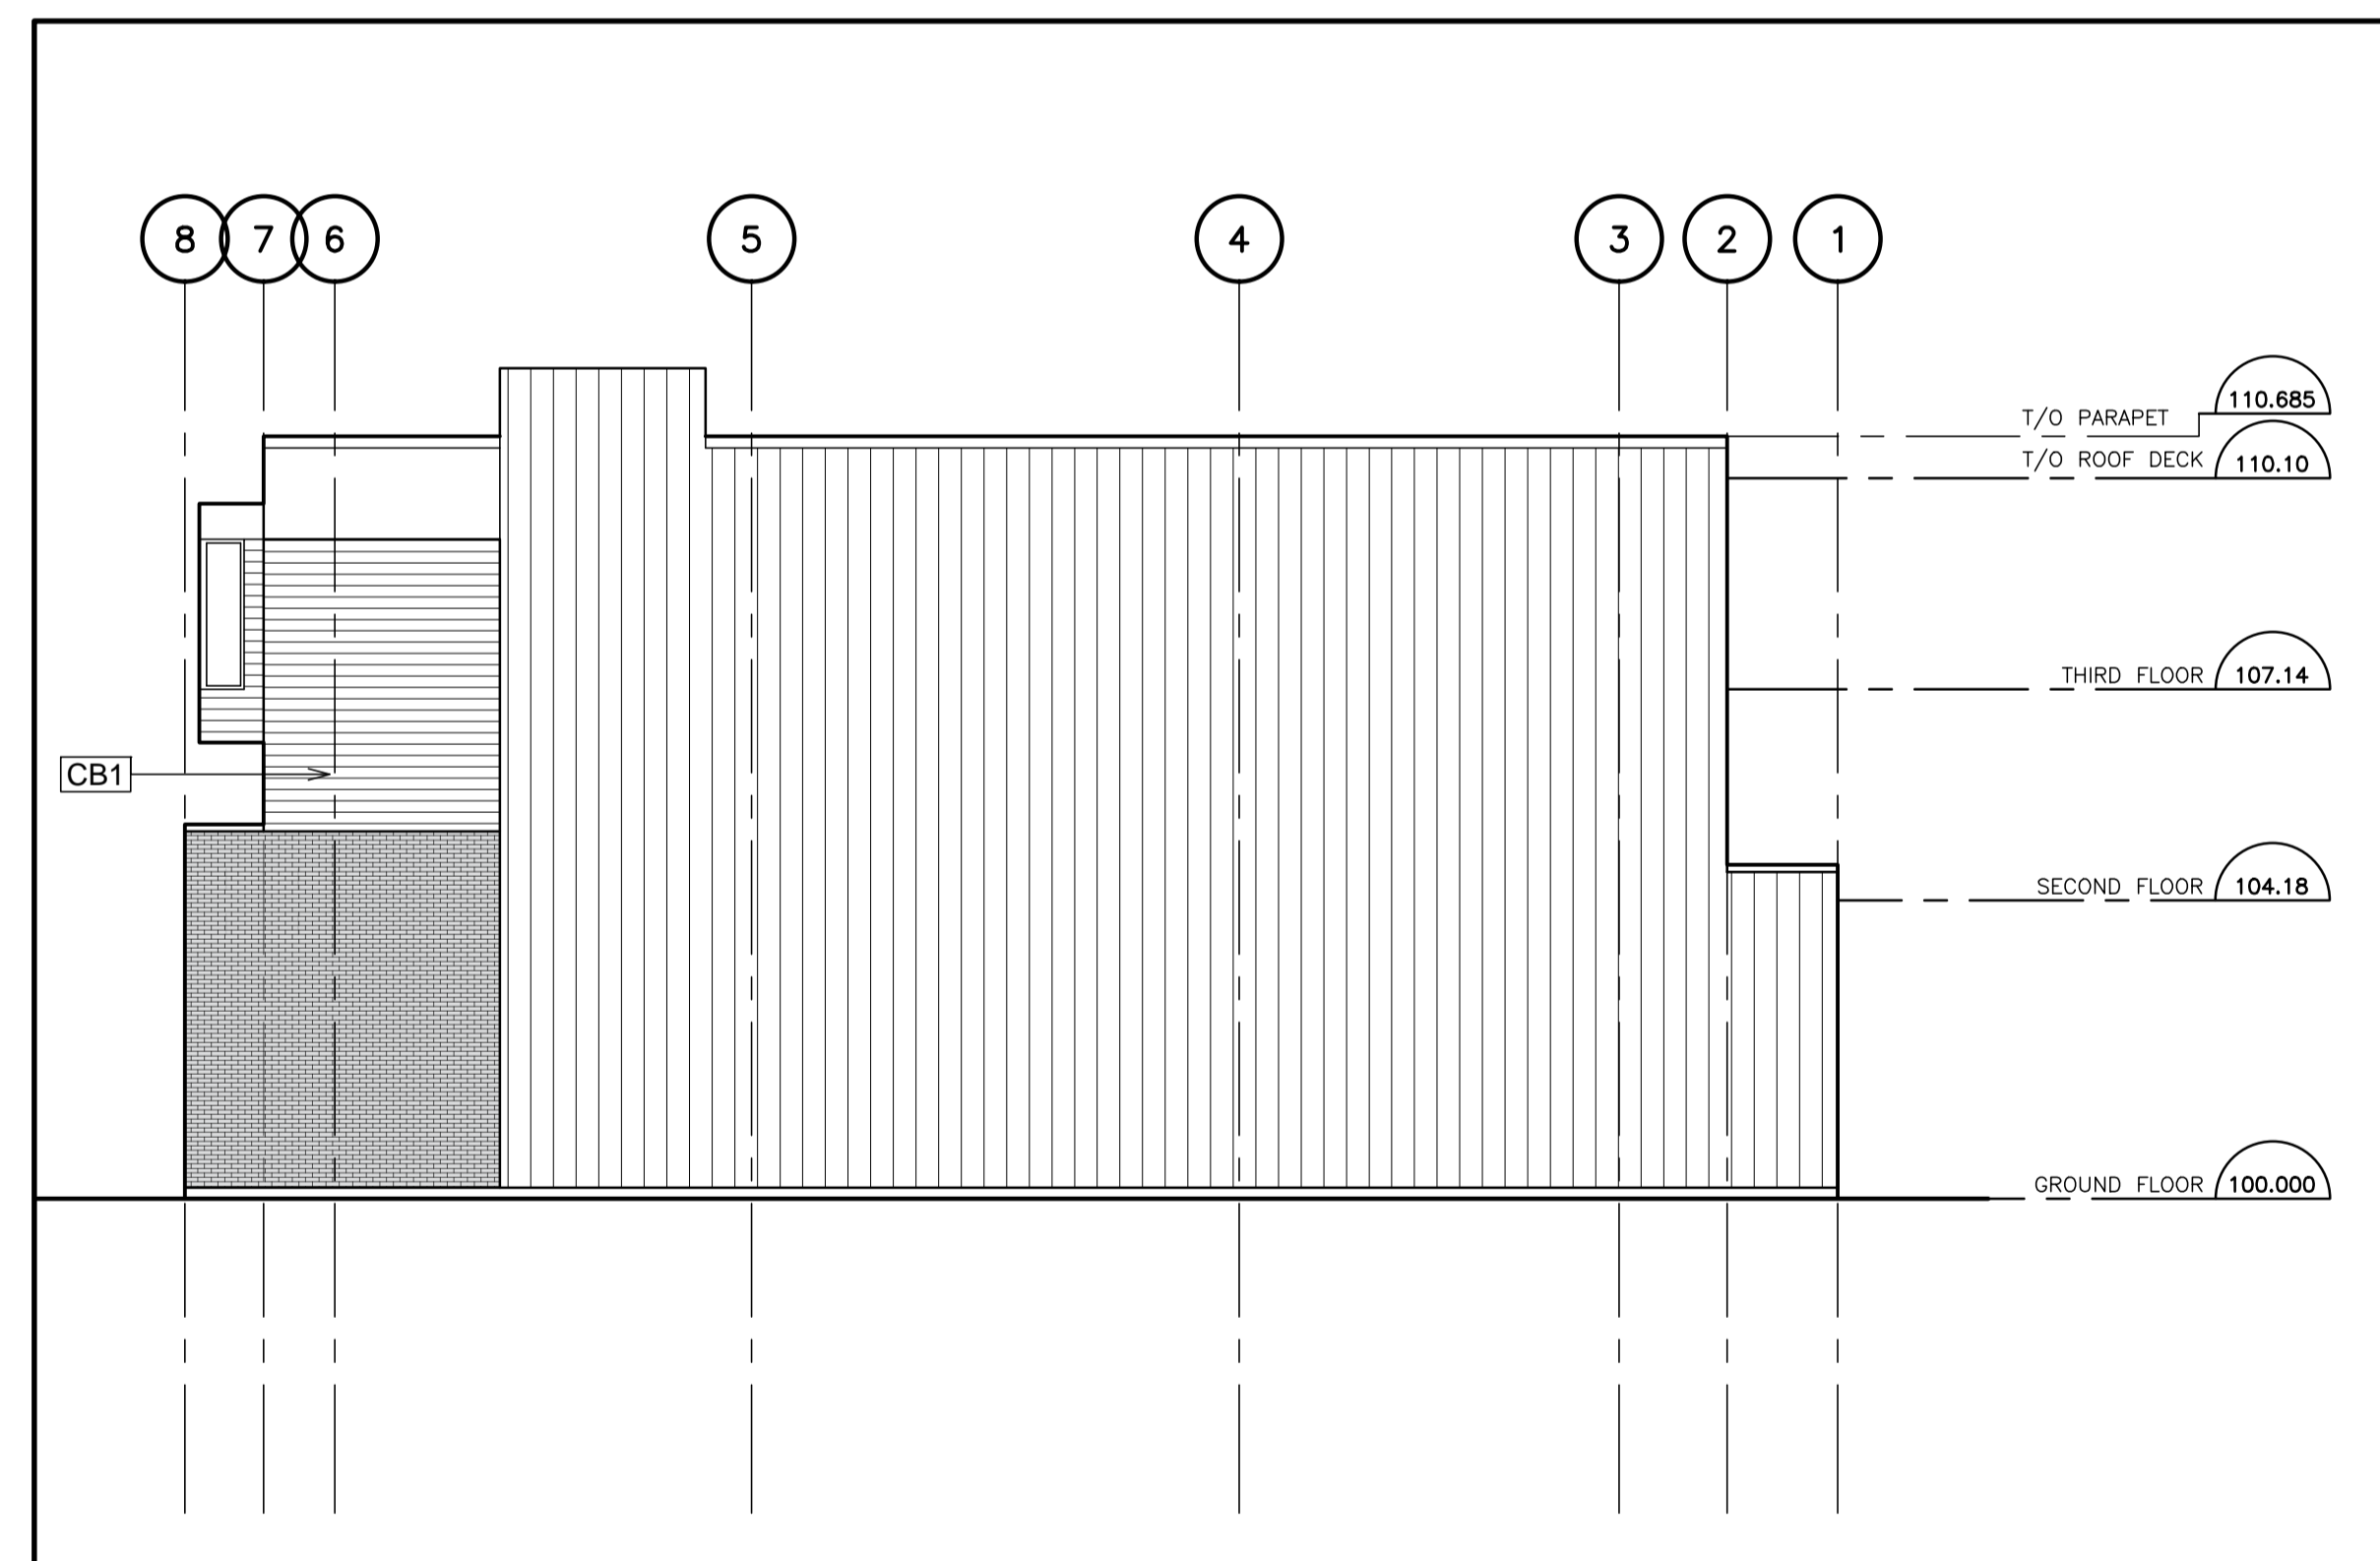


4 EAST ELEVATION
A200 1:100

LEGEND

	MECHANICAL LOUVRE		FACE BRICK		CEMENT BOARD PANELS (CB2)		VERTICAL METAL SIDING (FLAT PROFILE)		BAY WINDOW, C/W SLIDING GLASS DOOR & JULIET BALCONY		STRUCTURAL BRACED FRAME BEYOND
	METAL PICKETS GUARDRAIL		CEMENT BOARD PANEL SIDING (CB1)		CEMENT BOARD PANELS (CB3)		FIXED WINDOW				
	OPERABLE WINDOW										

1	Aug. 1, 2017	Issued for Site Plan Control Application	A.L.
no.	date	revision / issue	by

grc architects
47 Clarence Street, Suite 401,
Ottawa, Ontario K1N 9K1
t:613.241.8203, f:613.241.4180
info@grcarchitects.com www.grcarchitects.com

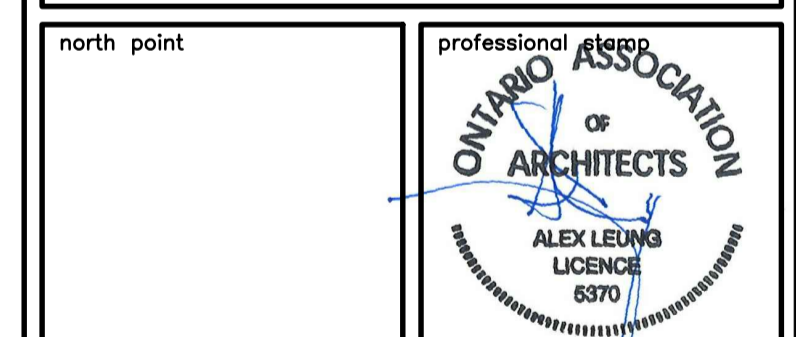

project title
PERCY & SOMERSET

Ottawa Ontario

drawing title
ELEVATIONS

date	job.no.
scales	1716
drawn PR/SF	drawing no.
approved	A200
plot date 2017/08/01	

1 DO NOT SCALE THIS DRAWING.
2 CONTRACTOR TO VERIFY ALL DIMENSIONS AND NOTIFY THE ARCHITECT OF ANY DISCREPANCIES BEFORE WORK COMMENCES.
3 THIS DRAWING TO BE READ IN CONJUNCTION WITH THE FOLLOWING DRAWINGS: STRUCTURAL, MECHANICAL, ELECTRICAL.