
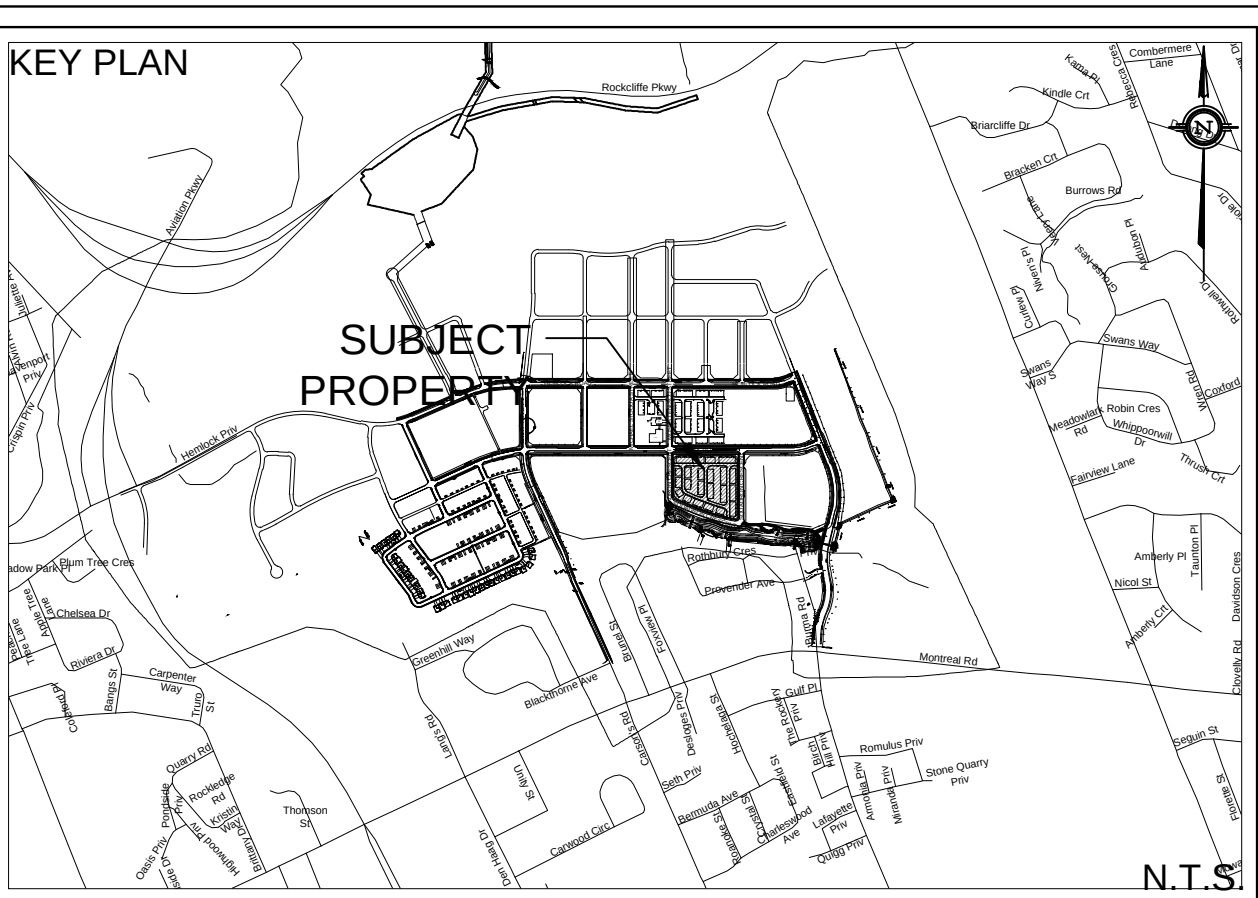


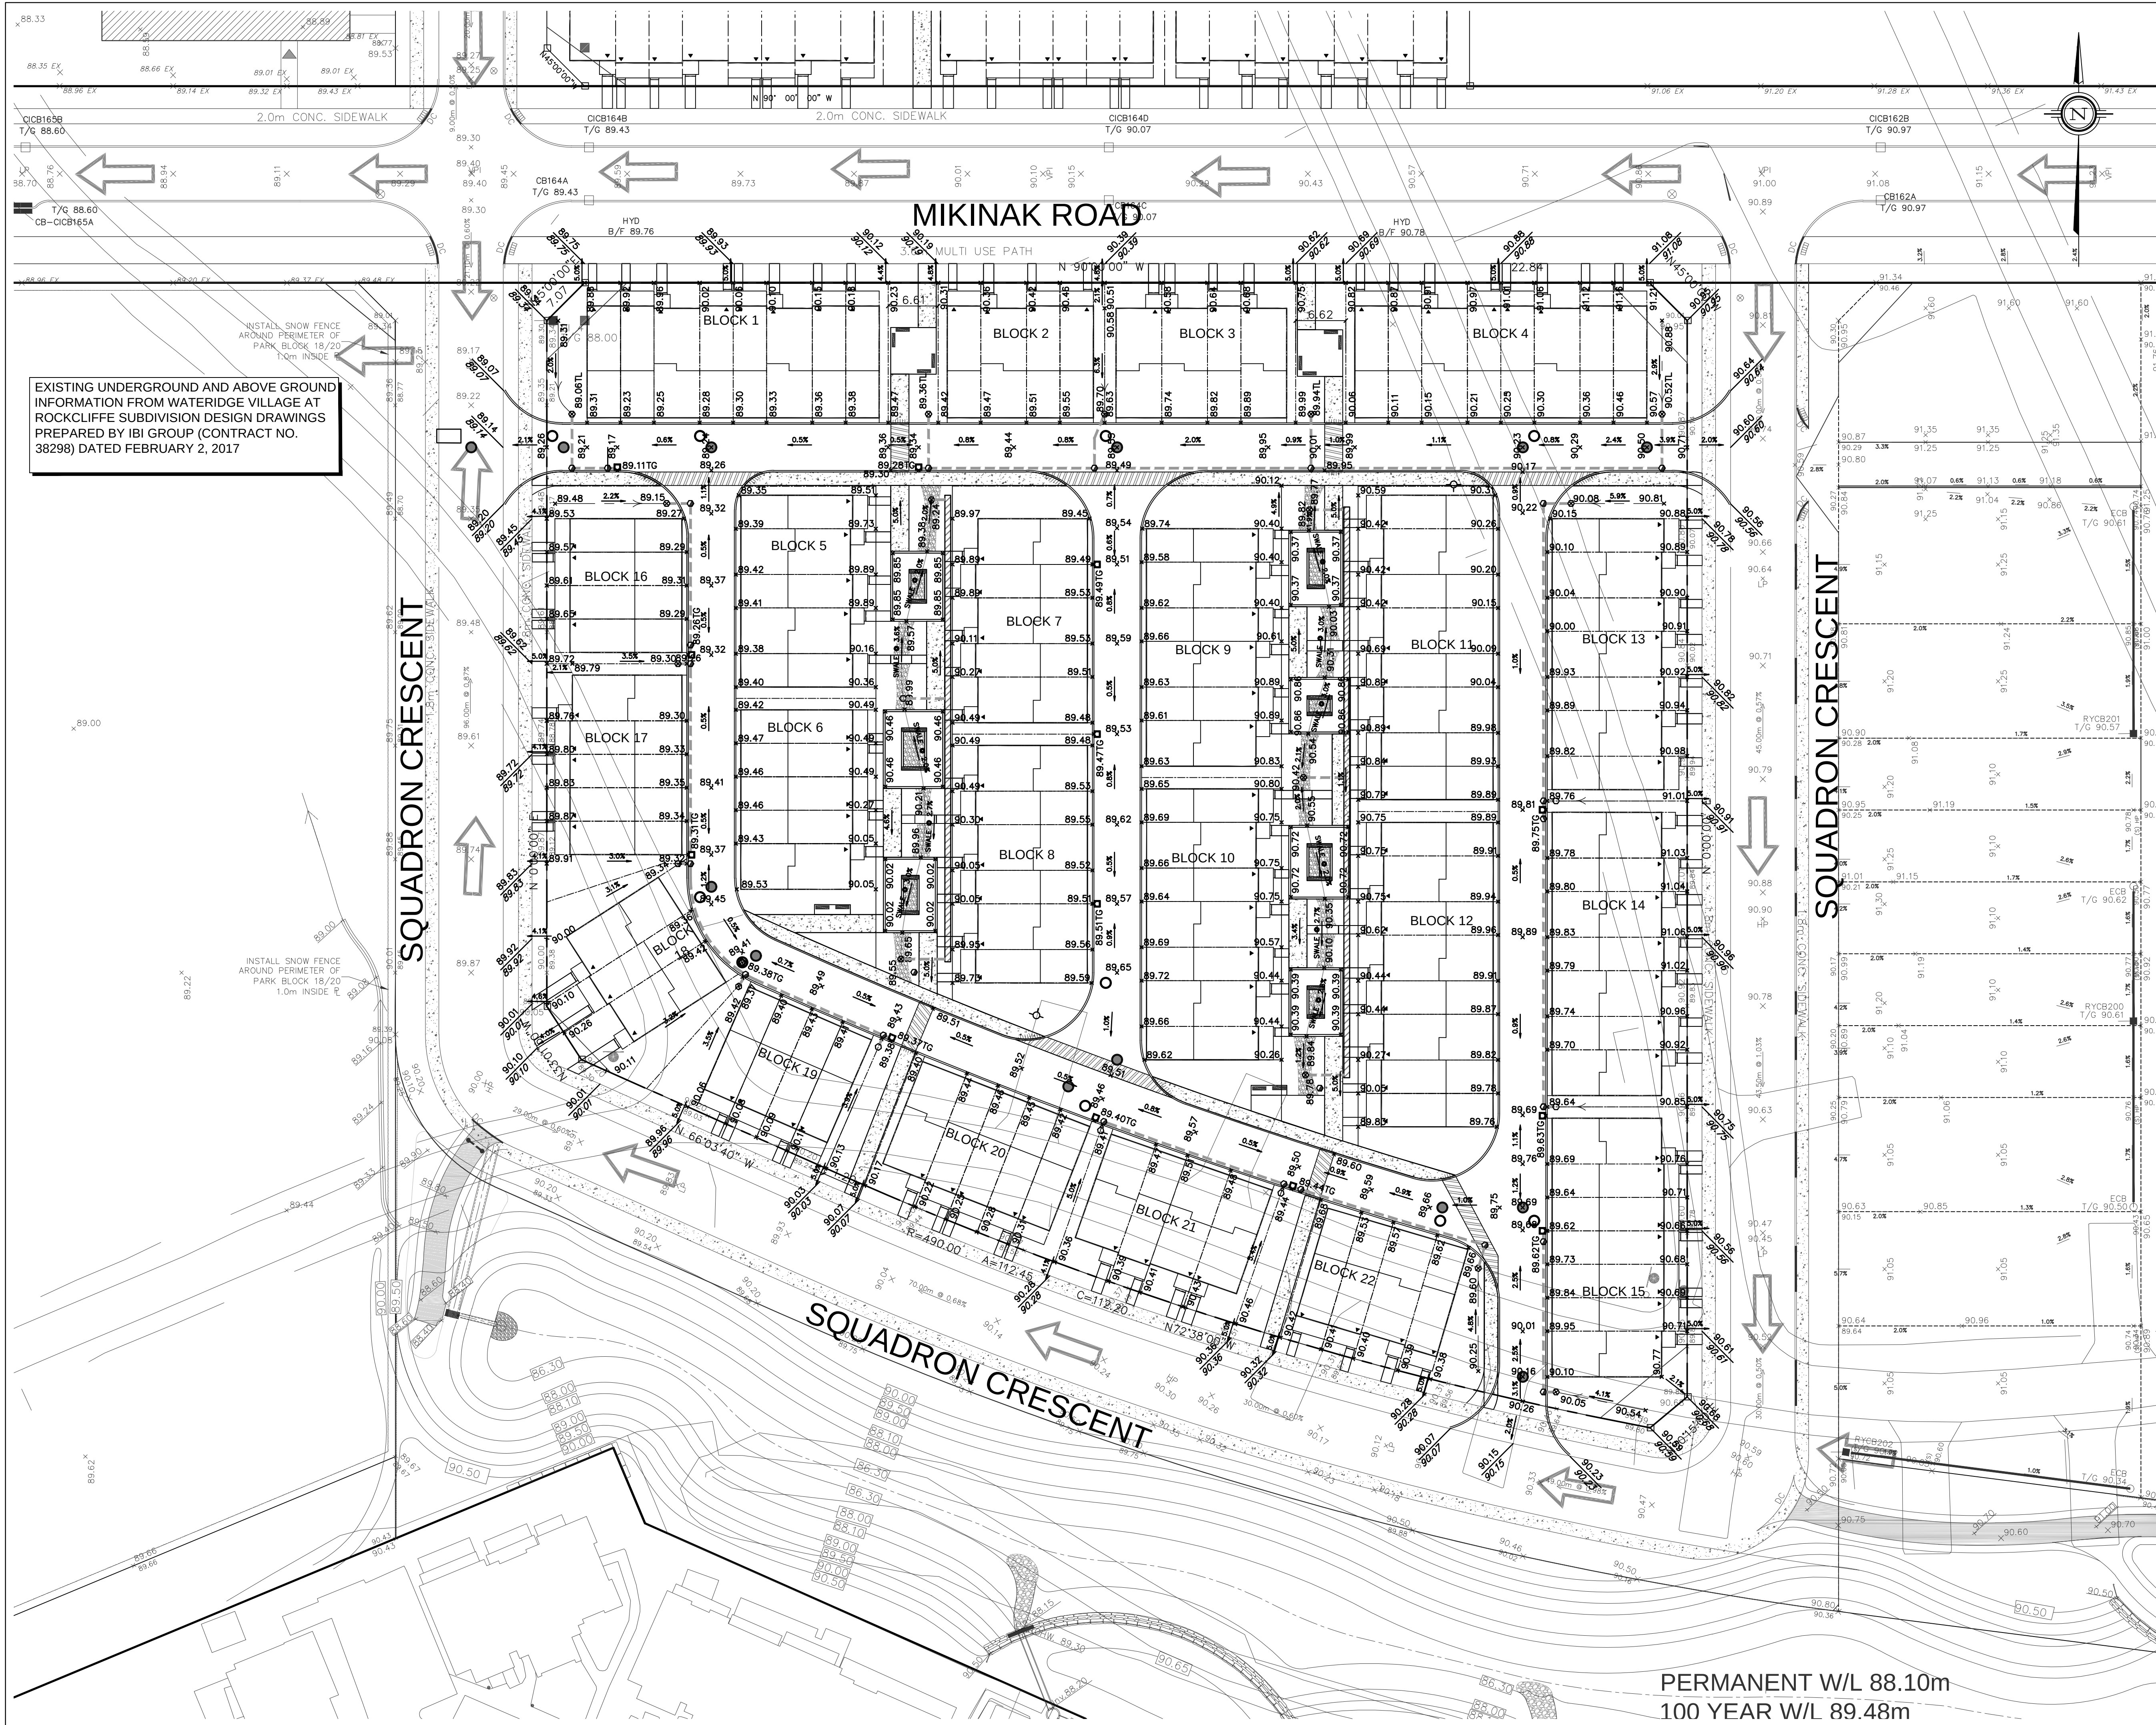

- LEGEND**
- | | |
|---------------------------------------|--------------------------------------|
| --- PROPERTY LINE | PROPOSED HEAVY DUTY ASPHALT |
| --- PROPOSED SWALE | ○ PROPOSED STORM MANHOLE |
| --- PROPOSED PERFORATED SUBDRAIN | ● PROPOSED SANITARY MANHOLE |
| --- EXISTING SPOT ELEVATION | □ PROPOSED CATCH BASIN |
| --- PROPOSED SPOT ELEVATION | ○ PROPOSED CB 'T' |
| --- PROPOSED TOP OF CURB ELEVATION | ⊕ PROPOSED FIRE HYDRANT |
| --- PROPOSED BOTTOM OF WALL ELEVATION | ➡ MAJOR SYSTEM FLOW ROUTE |
| --- PROPOSED TOP OF WALL ELEVATION | ▨ SURFACE PONDING AREA |
| --- PROPOSED TOP OF LID ELEVATION | MAX. PONDING
INTERMEDIATE PONDING |
| --- EXISTING GRADE AND DIRECTION | |
| --- PROPOSED GRADE AND DIRECTION | |
| --- PROPOSED 3:1 TERRACING | |
| --- PROPOSED/EXISTING SPOT ELEVATION | |

NOT FOR CONSTRUCTION

SITE PLAN INFORMATION
SITE PLAN PROVIDED BY KORSIA URBAN PLANNING
DATED AUGUST 4, 2017

GEOTECHNICAL STUDY
GEOTECHNICAL RECOMMENDATIONS PROVIDED BY PATERSON GROUP INC.
PROJ. NO. PG4064-1
DATED AUGUST 8, 2017

SITE SERVICING AND STORMWATER MANAGEMENT STUDY
SERVICING AND STORMWATER MANAGEMENT RECOMMENDATIONS PROVIDED BY DSEL
PROJ. NO. 17-946
DATED AUGUST 2017

BENCH MARK
ELEVATIONS ARE GEODETIC, REFERRED TO CITY OF OTTAWA VERTICAL BENCHMARK NO. 396
ELEV= 95.06 METERS

No.	BY	DATE	DESCRIPTION
2	A.D.F.	17.08.11	ISSUED FOR MUNICIPAL REVIEW
1	S.L.M.	17.08.02	ISSUED FOR CANADA LANDS COMPANY REVIEW

PROJECT No. 17-946

REVIEWED BY

GRADING PLAN
WATERIDGE - BLOCK 15

© DSEL

MATTAMY HOMES

50 Hines Road, Suite 100
Ottawa, Ontario, K2K 2M5
Tel. (613) 831-5144

120 Iher Road Unit 103
Stittsville, Ontario, K2S 1E9
Tel. (613) 836-0856
Fax. (613) 836-7183
www.DSEL.ca

DRAWN BY:	B.N.C.	CHECKED BY:	S.L.M.	DRAWING NO.	SHEET NO.
DESIGNED BY:	B.N.C.	CHECKED BY:	A.D.F.	GP-1	2 of 5
SCALE:	1:400	DATE:	AUGUST 2017		