


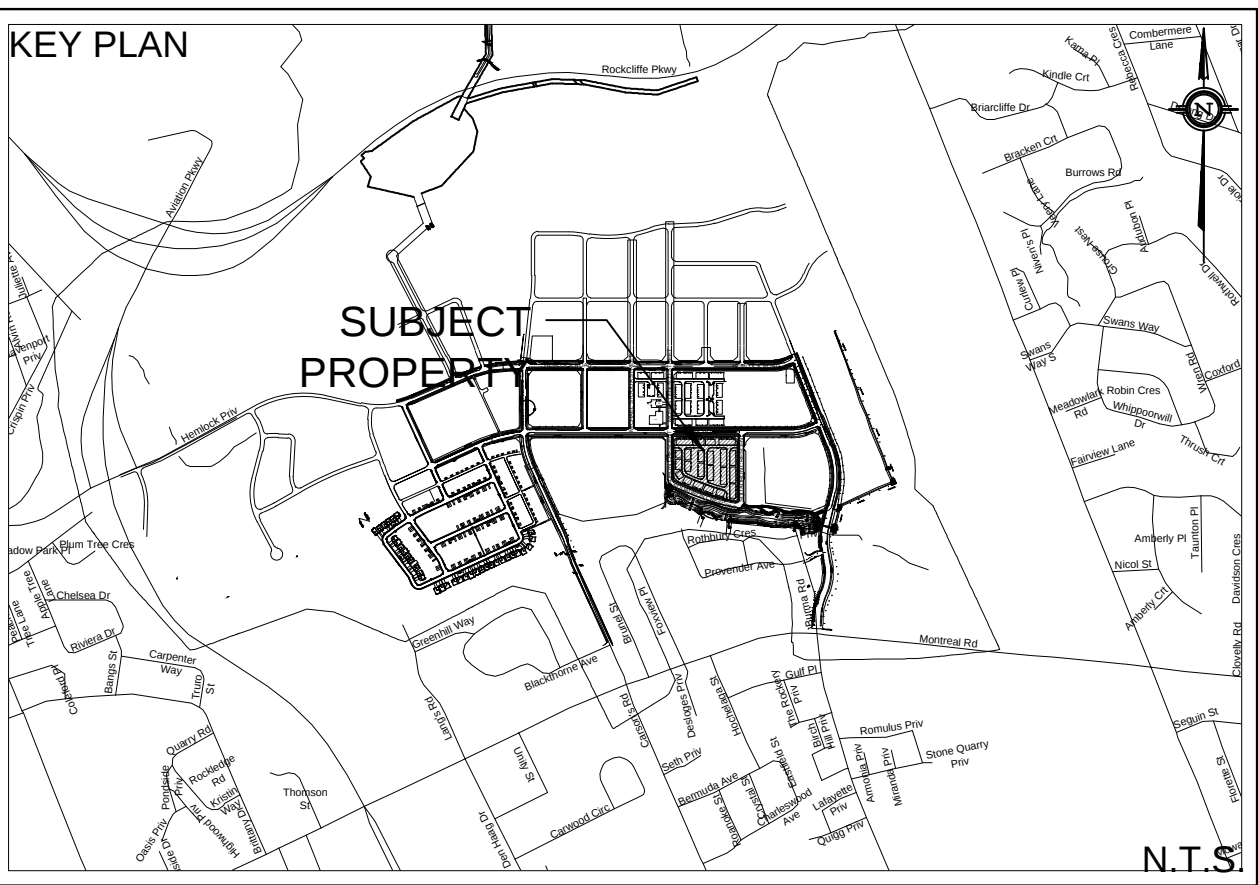

	PROPERTY LINE		PROPOSED STORM MANHOLE
	PROPOSED STORM SEWER		PROPOSED CATCH BASIN
	DRAINAGE DIVIDE		PROPOSED AREA DRAIN
	PROPOSED SWALE		PROPOSED AREA DRAIN (SOLID LID)
	PROPOSED PERFORATED SUBDRAIN		
	MAJOR SYSTEM FLOW ROUTE		

EX6
4.010
0.19

NOT FOR CONSTRUCTION


SITE PLAN INFORMATION
SITE PLAN PROVIDED BY KORSIAC URBAN PLANNING
DATED AUGUST 4, 2017

GEOTECHNICAL STUDY
 GEOTECHNICAL RECOMMENDATIONS PROVIDED BY PATERSON GROUP INC.
 PROJ. NO. PG4064-1
 DATED AUGUST 8, 2017

SITE SERVICING AND STORMWATER MANAGEMENT STUDY
SERVICING AND STORMWATER MANAGEMENT RECOMMENDATIONS PROVIDED BY DSEL
PROJ. NO. 17-946
DATED AUGUST 2017

BENCH MARK
ELEVATIONS ARE GEODETIC, REFERRED TO CITY OF OTTAWA VERTICAL BENCHMARK NO. 396
ELEV= 95.06 METERS

2	A.D.F.	17.08.11	ISSUED FOR MUNICIPAL REVIEW
1	S.L.M.	17.08.02	ISSUED FOR CANADA LANDS COMPANY REVIEW
No.	BY	YY.MM.DD	DESCRIPTION

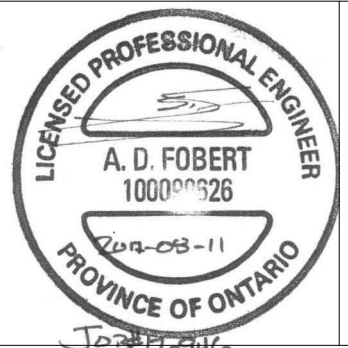

PROJECT No. 17-946

REVIEWED BY

STORMWATER MANAGEMENT PLAN

WATERIDGE - BLOCK 15

© DSEL

MATTAMY HOMES

50 Hines Road, Suite 100
Ottawa, Ontario, K2K 2M5
Tel. (613) 831-5144



120 Iber Road Unit 103
Stittsville, Ontario, K2S 1E9
Tel. (613) 836-0856
Fax. (613) 836-7183
www.DSEI.ca

DRAWN BY: B.N.C.		CHECKED BY: S.L.M.		DRAWING NO.	SHEET NO.
DESIGNED BY: B.N.C.		CHECKED BY: A.D.F.		SWM-1	1 of 2
SCALE: 1:400		DATE: AUGUST 2017			