




1
A.7
1/2"=1'

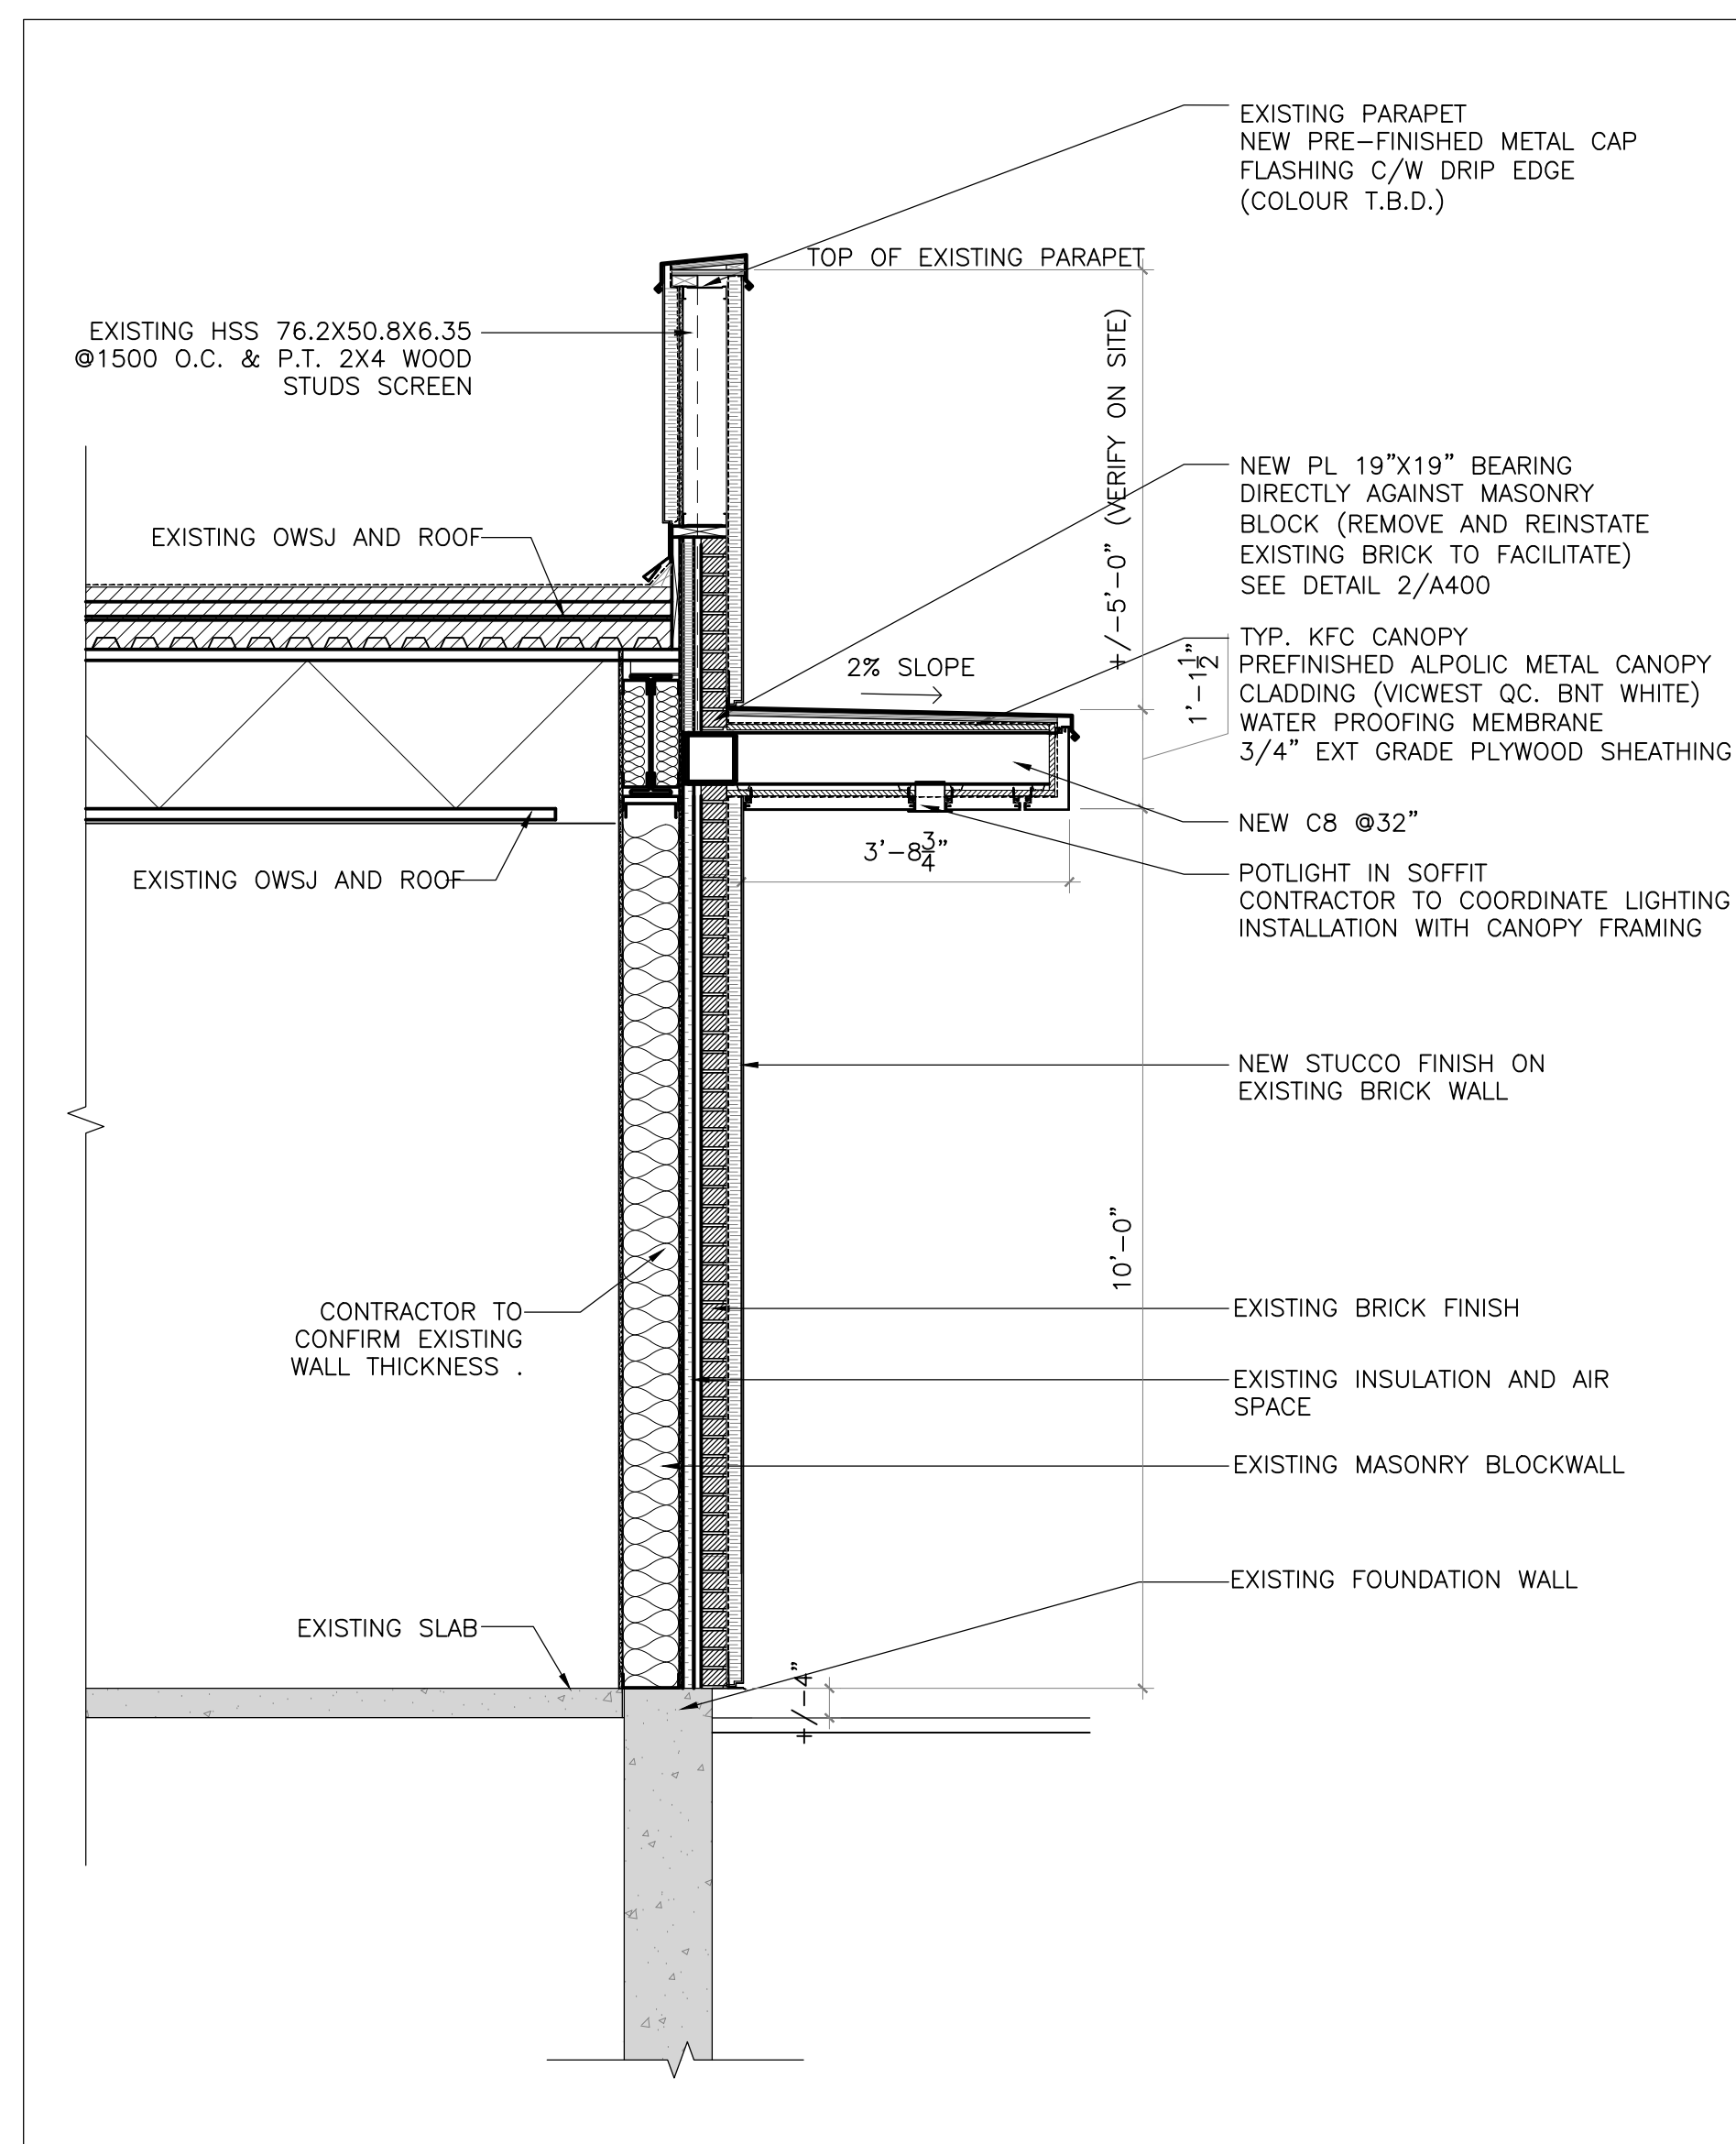


2
A.7
1/2"=1'

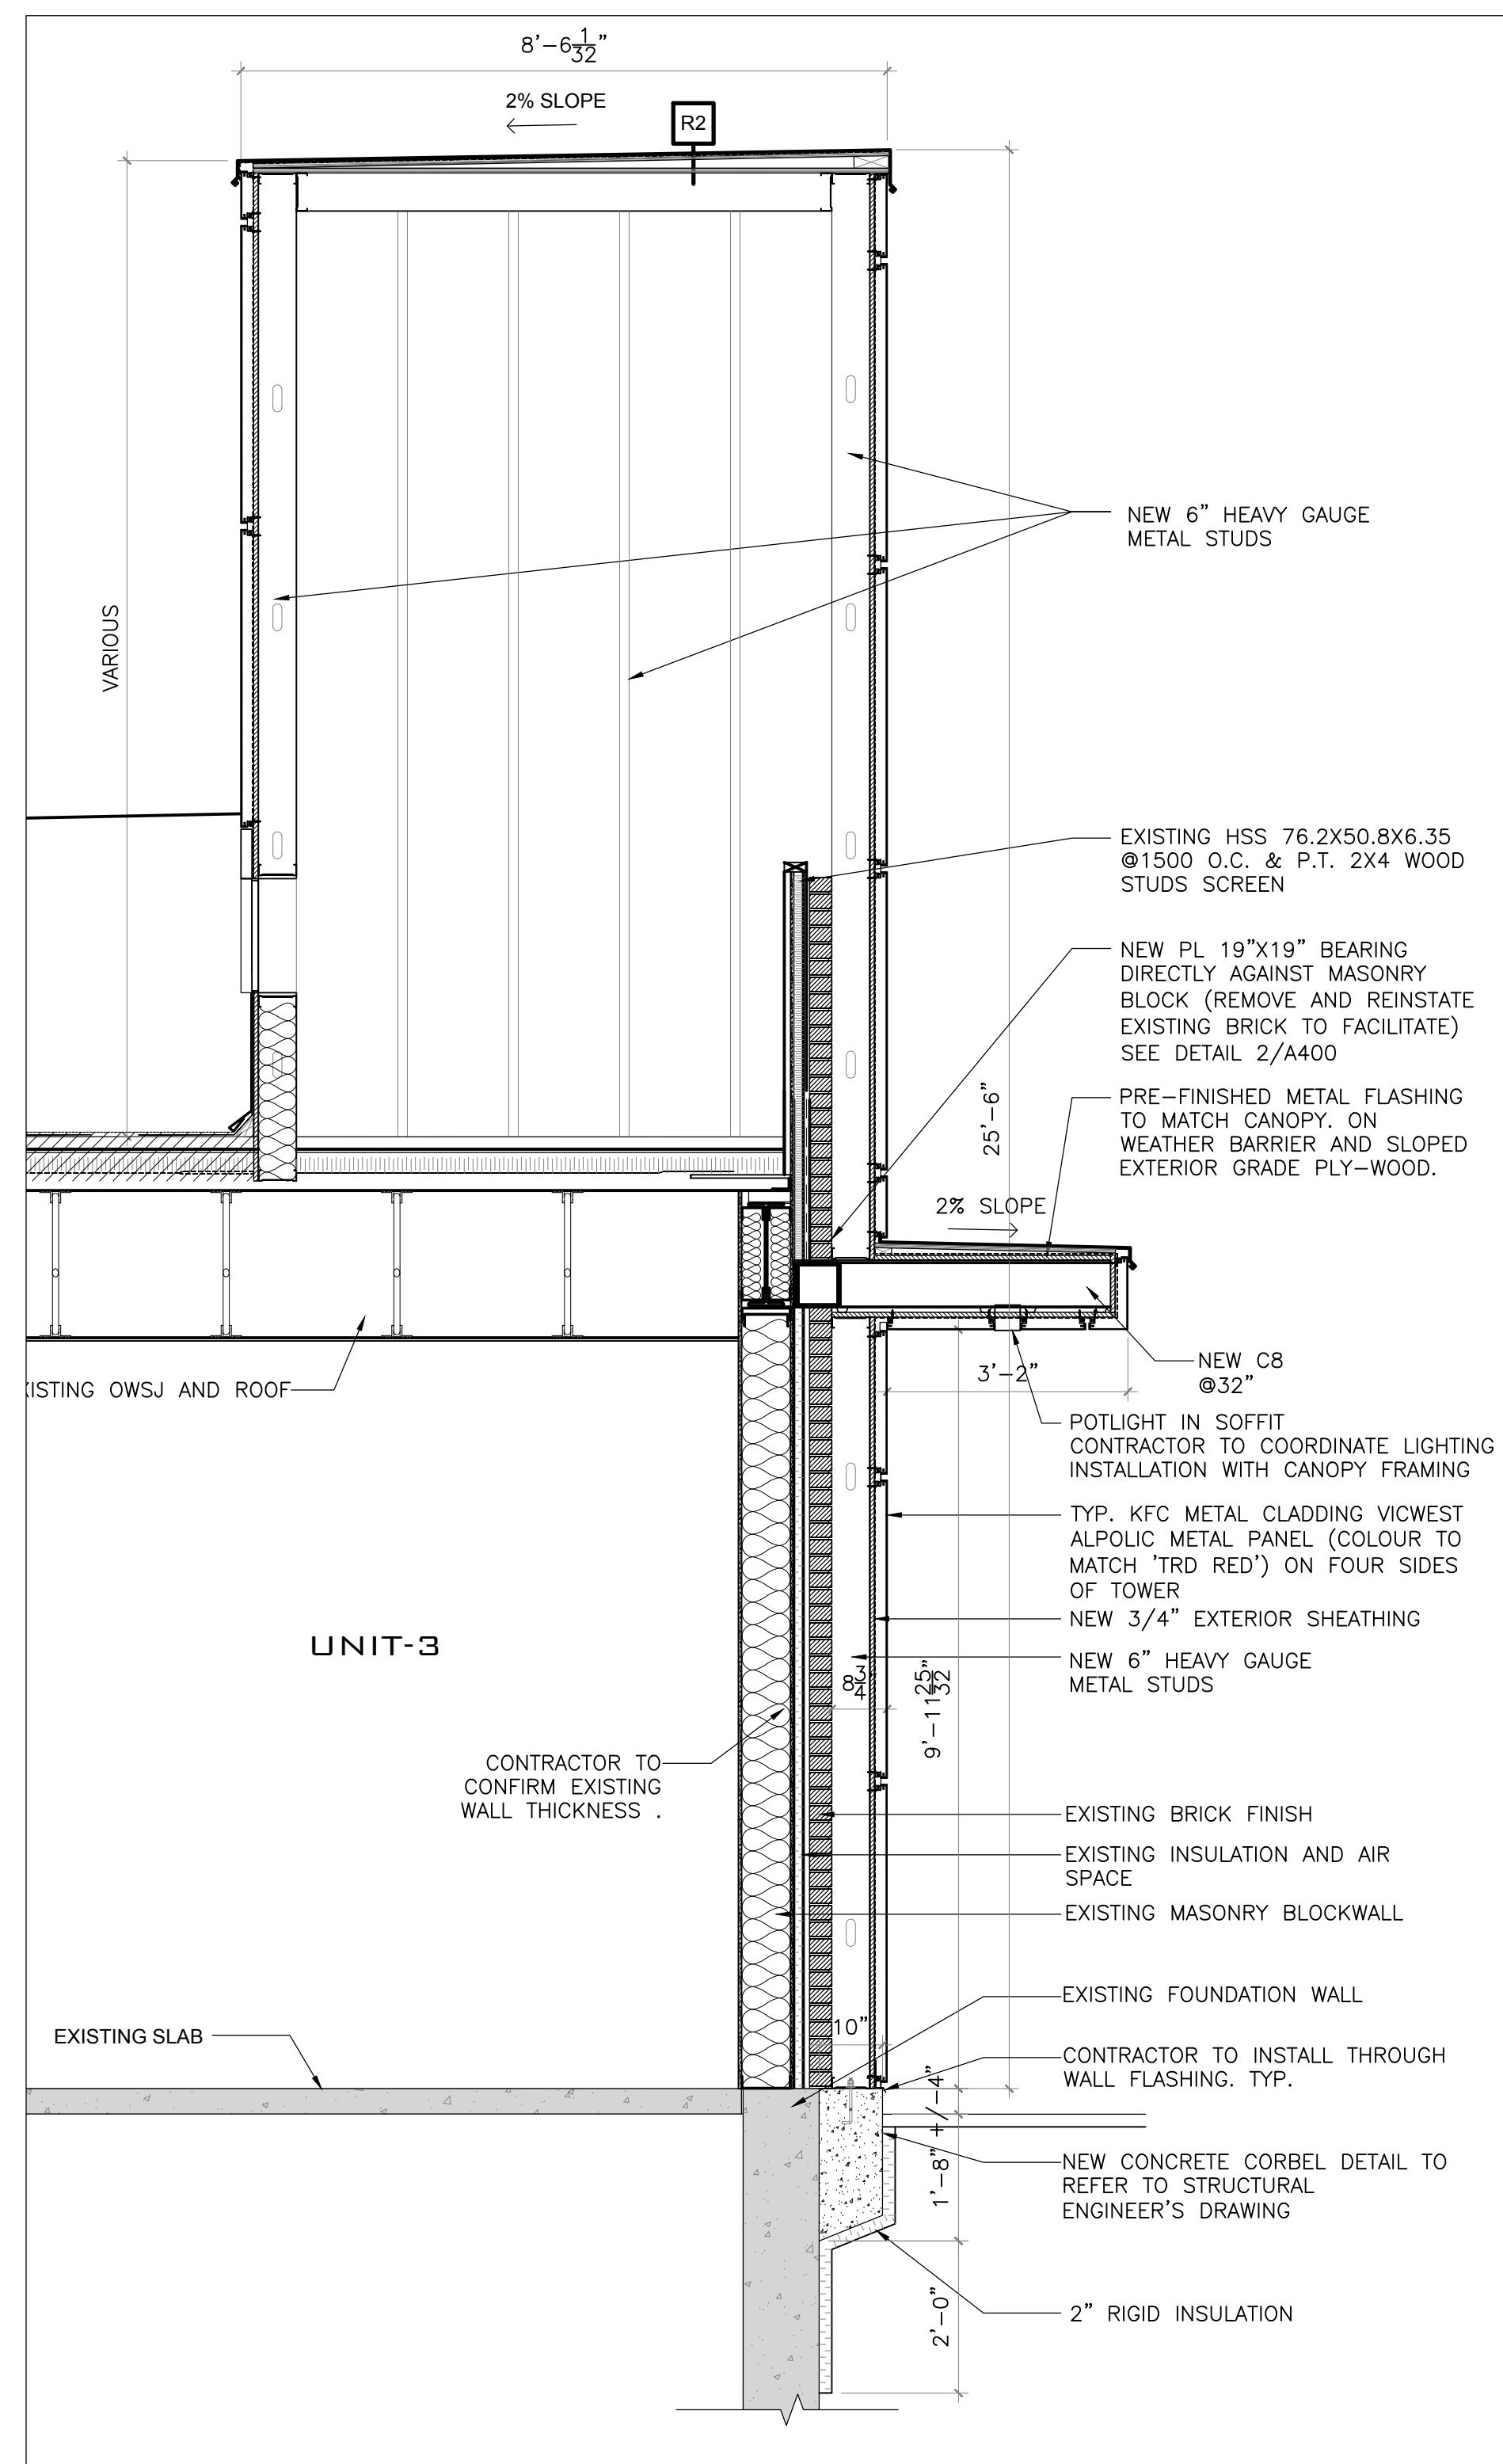


3
A.7
1/2"=1'

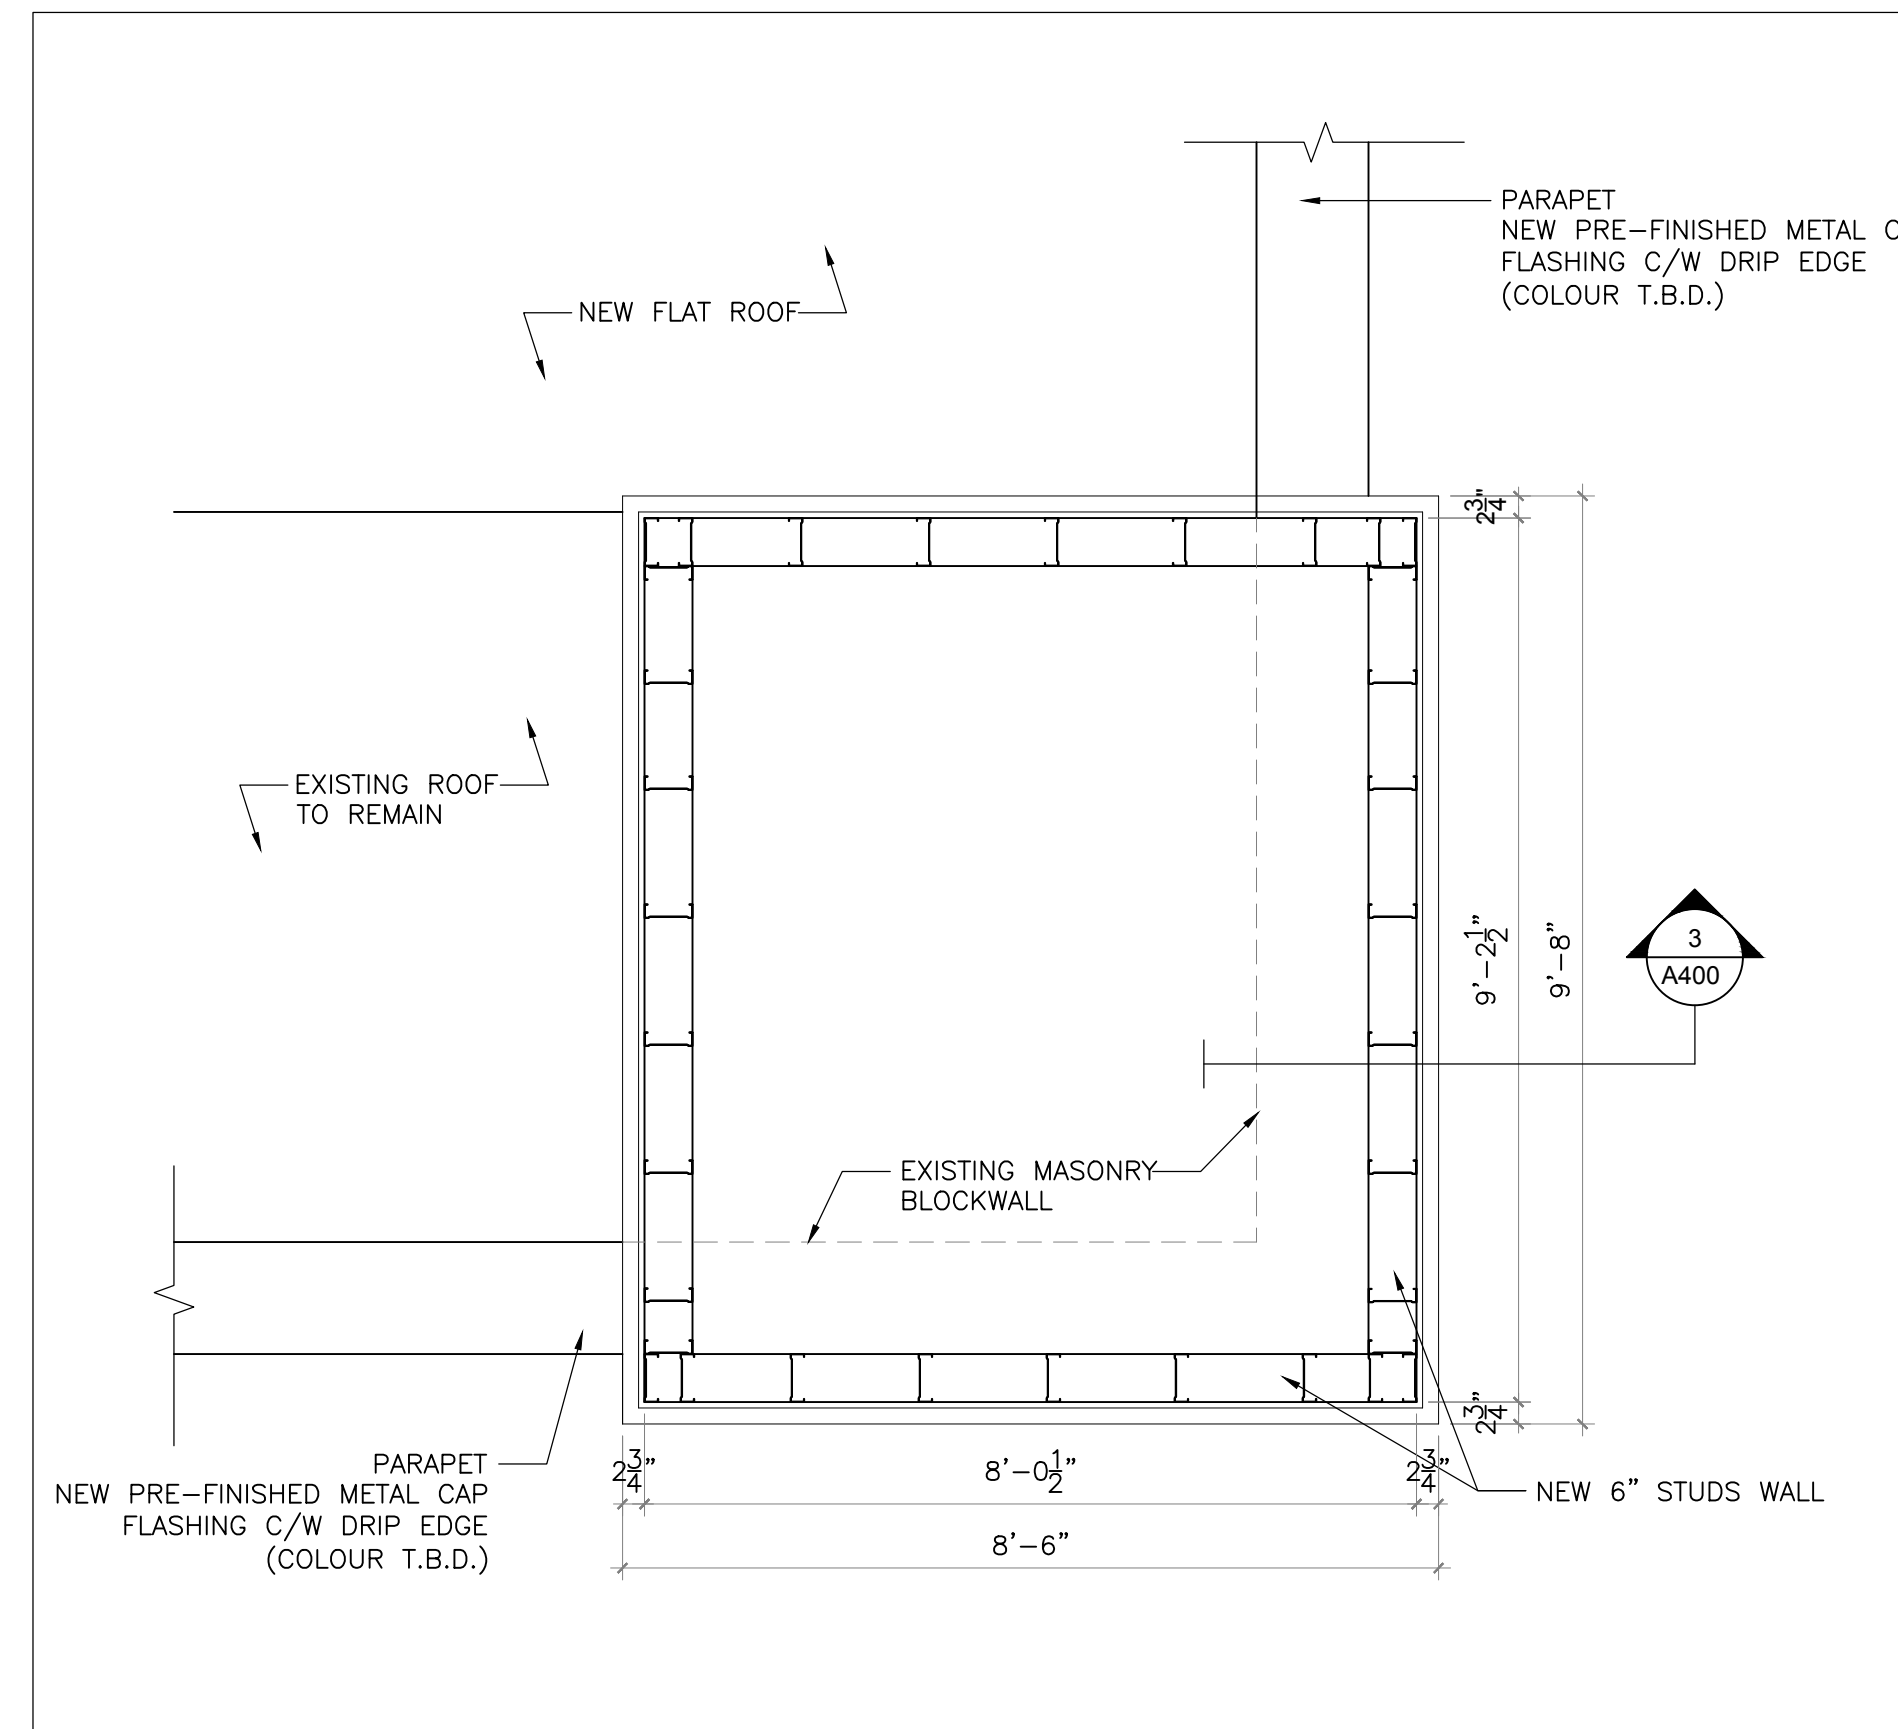

4
A.7
1/2"=1'

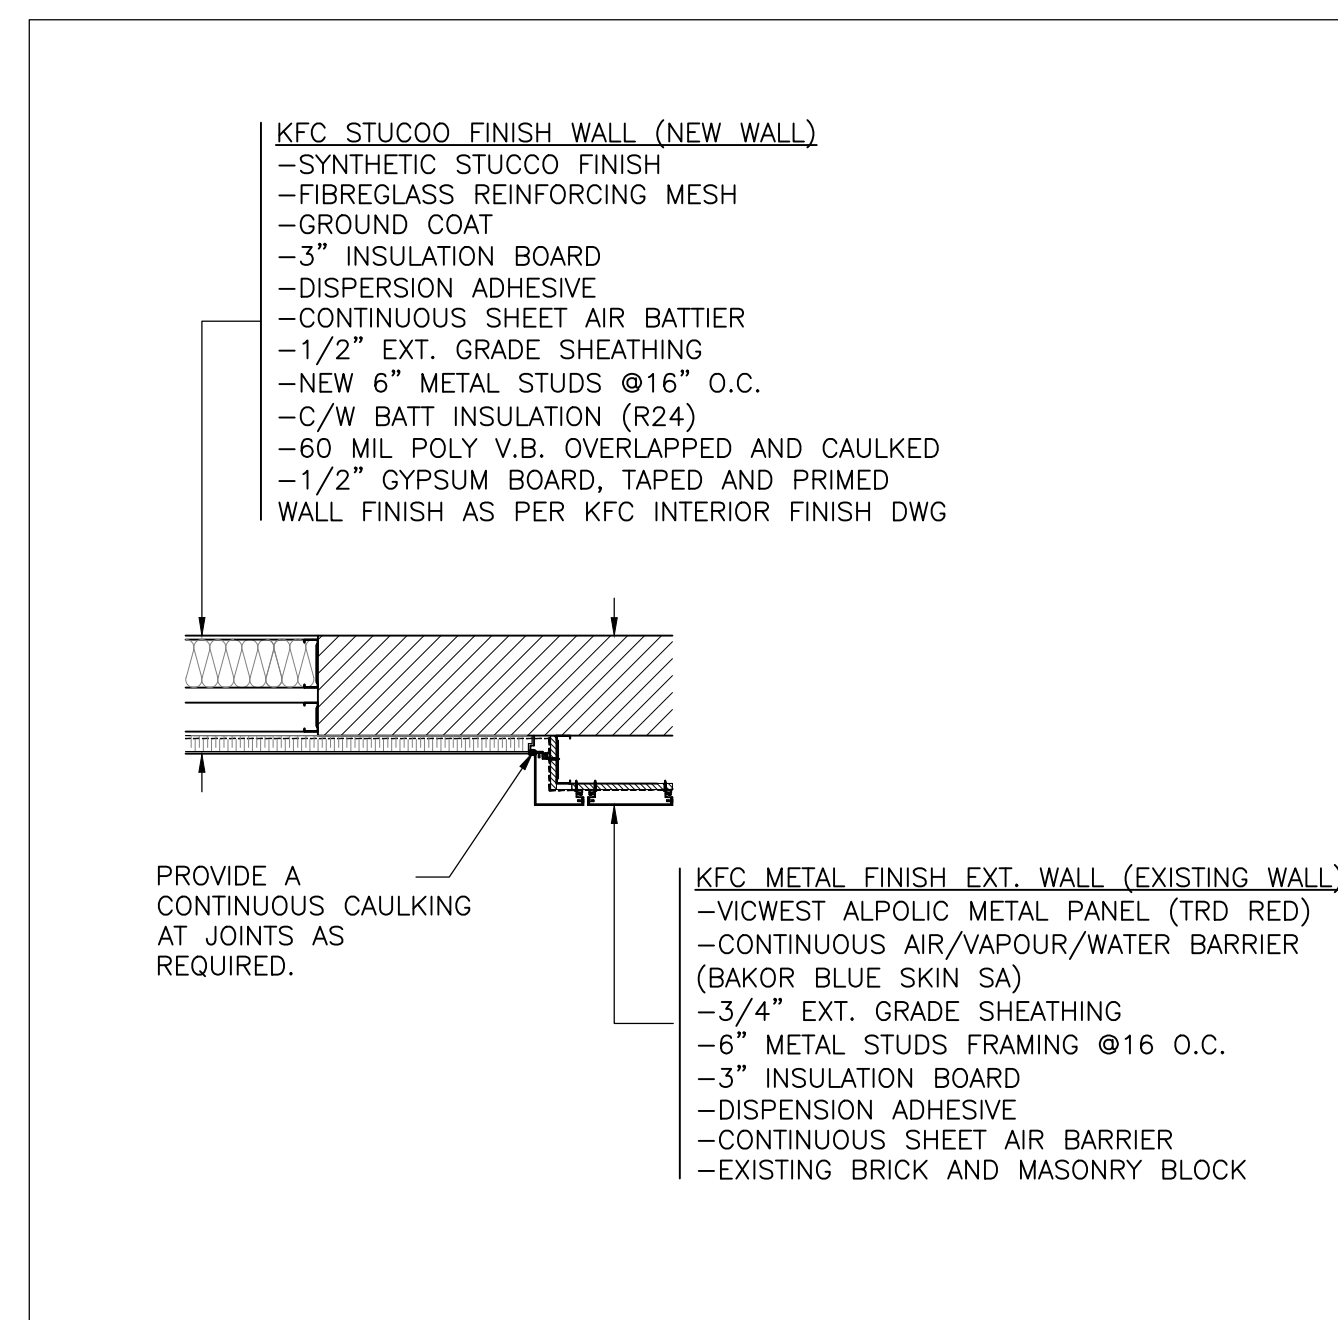

5
A.7
1/2"=1'

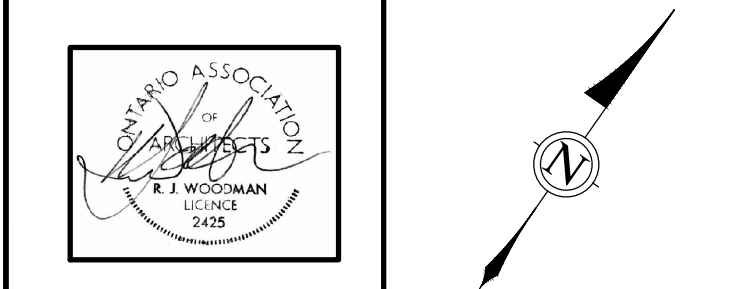

ALL CONTRACTORS TO VERIFY ALL DIMENSIONS
ON SITE AND TO REPORT ALL ERRORS AND/OR
OMISSIONS TO THE ARCHITECT.

ALL CONTRACTORS MUST COMPLY WITH ALL
CODES AND BYLAWS AND OTHER AUTHORITIES
HAVING JURISDICTION OVER THE WORK.

DO NOT SCALE DRAWINGS.

THIS DRAWING MAY NOT BE USED FOR
CONSTRUCTION UNTIL SIGNED BY THE ARCHITECT.
COPYRIGHT RESERVED.

1	ISSUED FOR PERMIT	08/08/17
NO.	REVISION	MM/DD/YY DATE

WOODMAN ARCHITECT
ASSOCIATES LTD.

201-4 BEECHWOOD AVENUE, OTTAWA, ONTARIO, CANADA
TEL: 613 228 9850. FAX: 613 228 9848.
malbox@woodmanarchitect.com

CONSULTANTS:

- STRUCTURAL -
- MECHANICAL -
- ELECTRICAL -
- LANDSCAPING -

PROJECT

KFC FITUP

DRAWING:

WALL SECTIONS

DATE	AUGUST, 2017	JOB NO.	1722
SCALE	1/4" = 1'	DRAWING NO.	
DRAWN BY	R.W.		
REVIEWED BY	R.J.W./R.W.		

A.7