


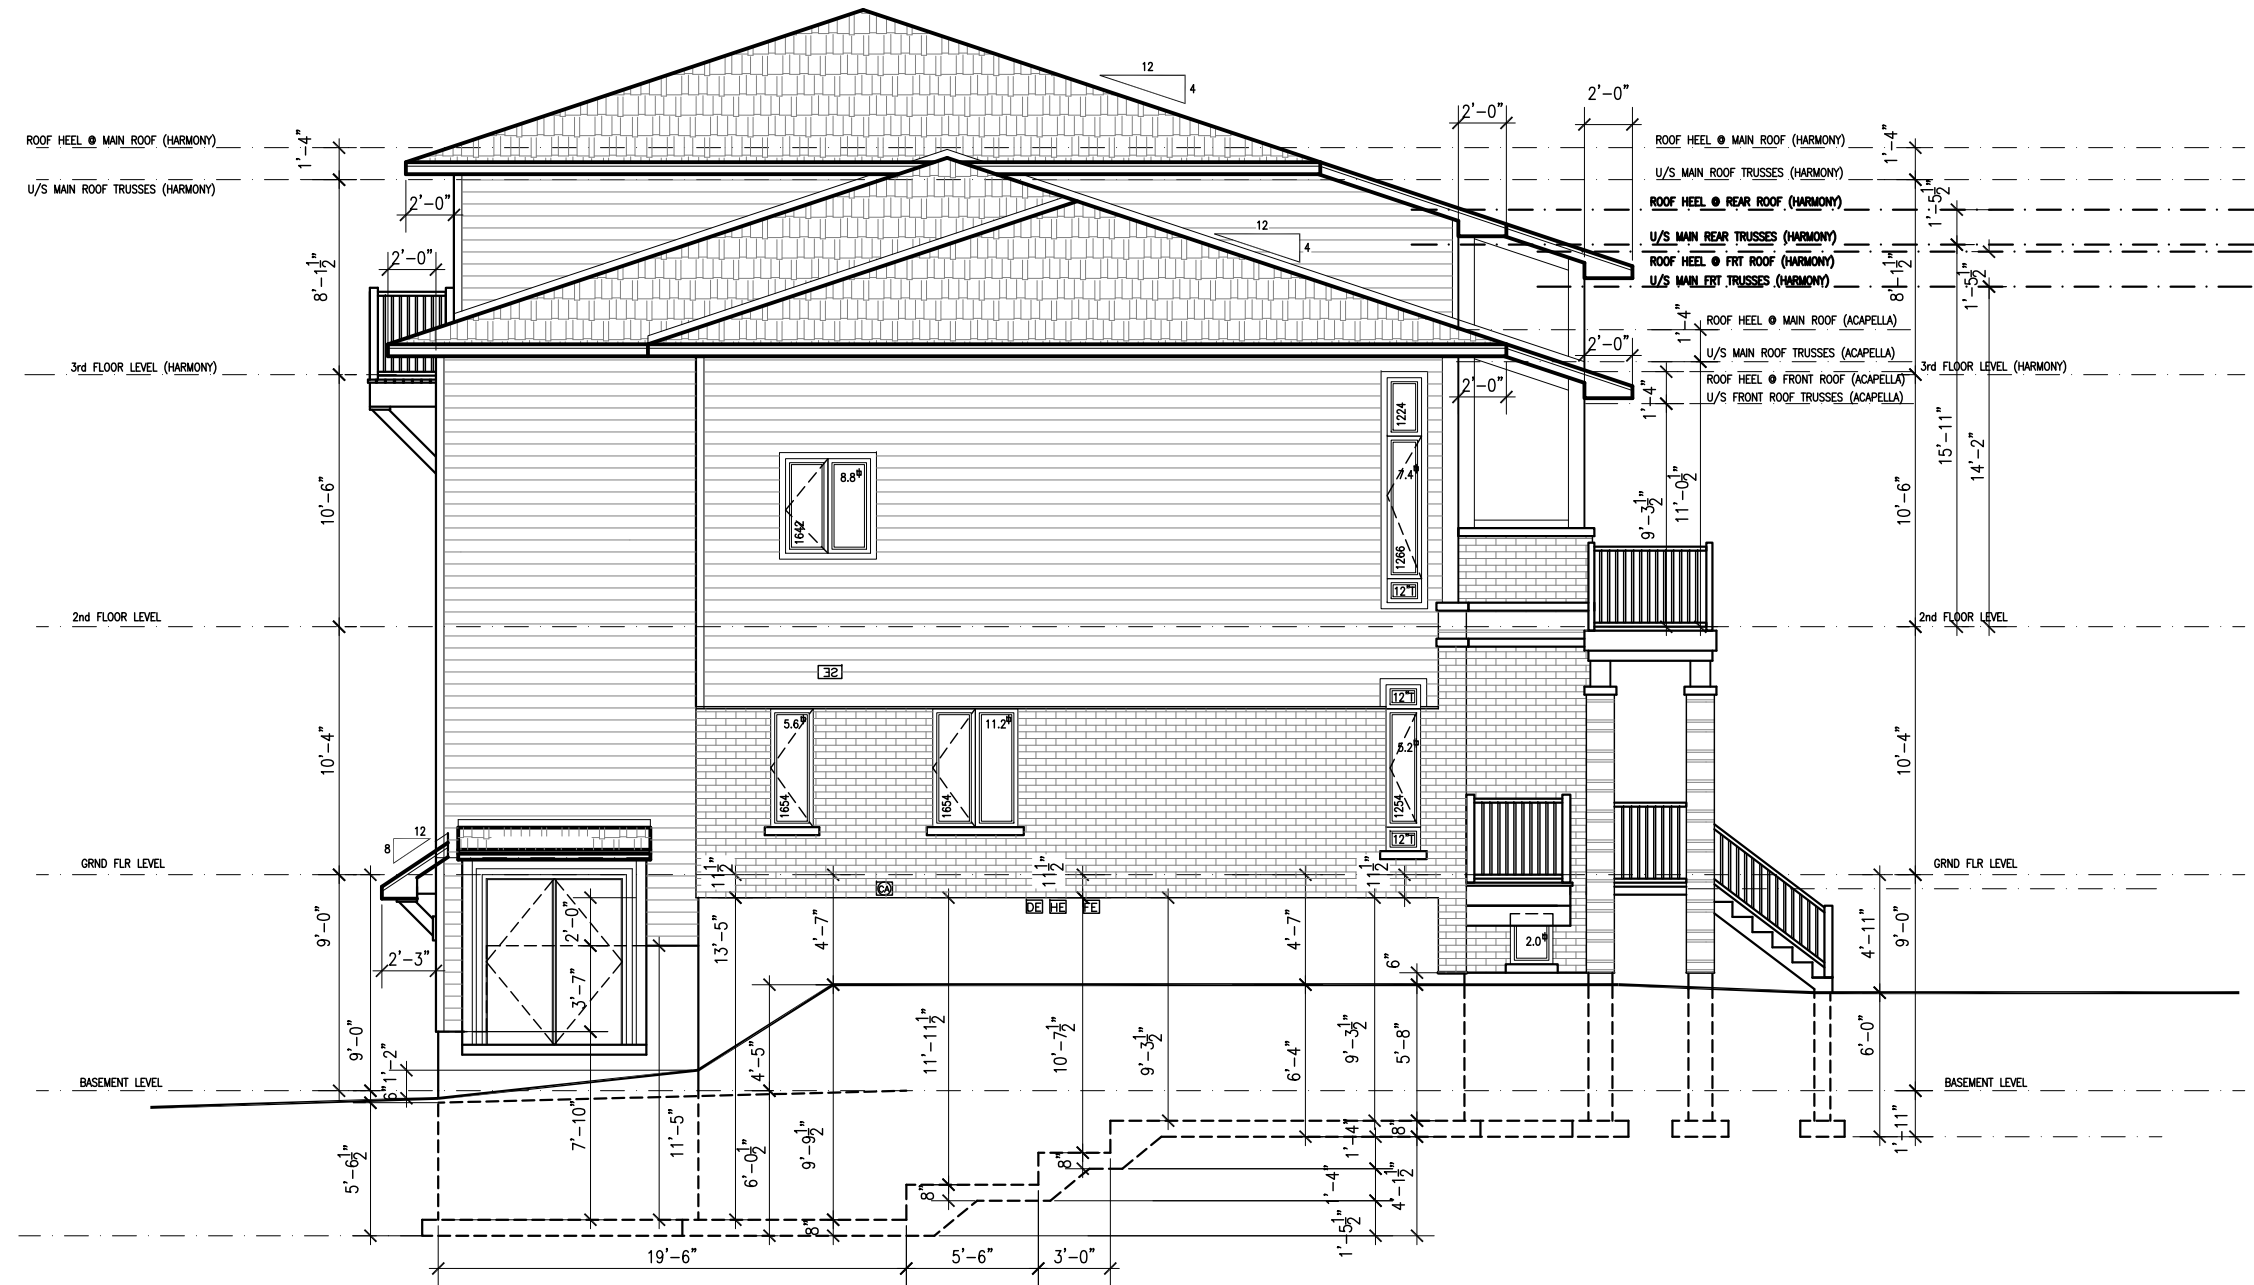


EXTERIOR UNIT (U8 DUET XL & U7 ACAPELLA XL)
LEFT ELEVATION
EXPOSED BLDG FACE 1268.27 sq.ft. = 3.2% UNPROTECTED AREA

LATEST REVISION:




DESIGNED AND REVIEWED BY:

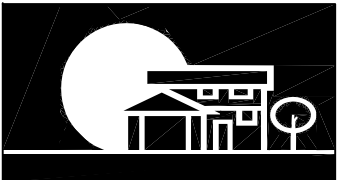

URBANDALE CONSTRUCTION LIMITED
2193 ARCH STREET , OTTAWA

SITE: BLOCK 1 RALPH HENNESSY- RIVERSIDE

MODEL: STACKS CONDO 2017	DATE: DEC 20,2016 SCALE: 1/8"=1'-0"
DRAWING: LEFT SIDE ELEVATION	BLK 1 RIVERSIDE GRP 8A-STACKS DWG No 1 OF 4

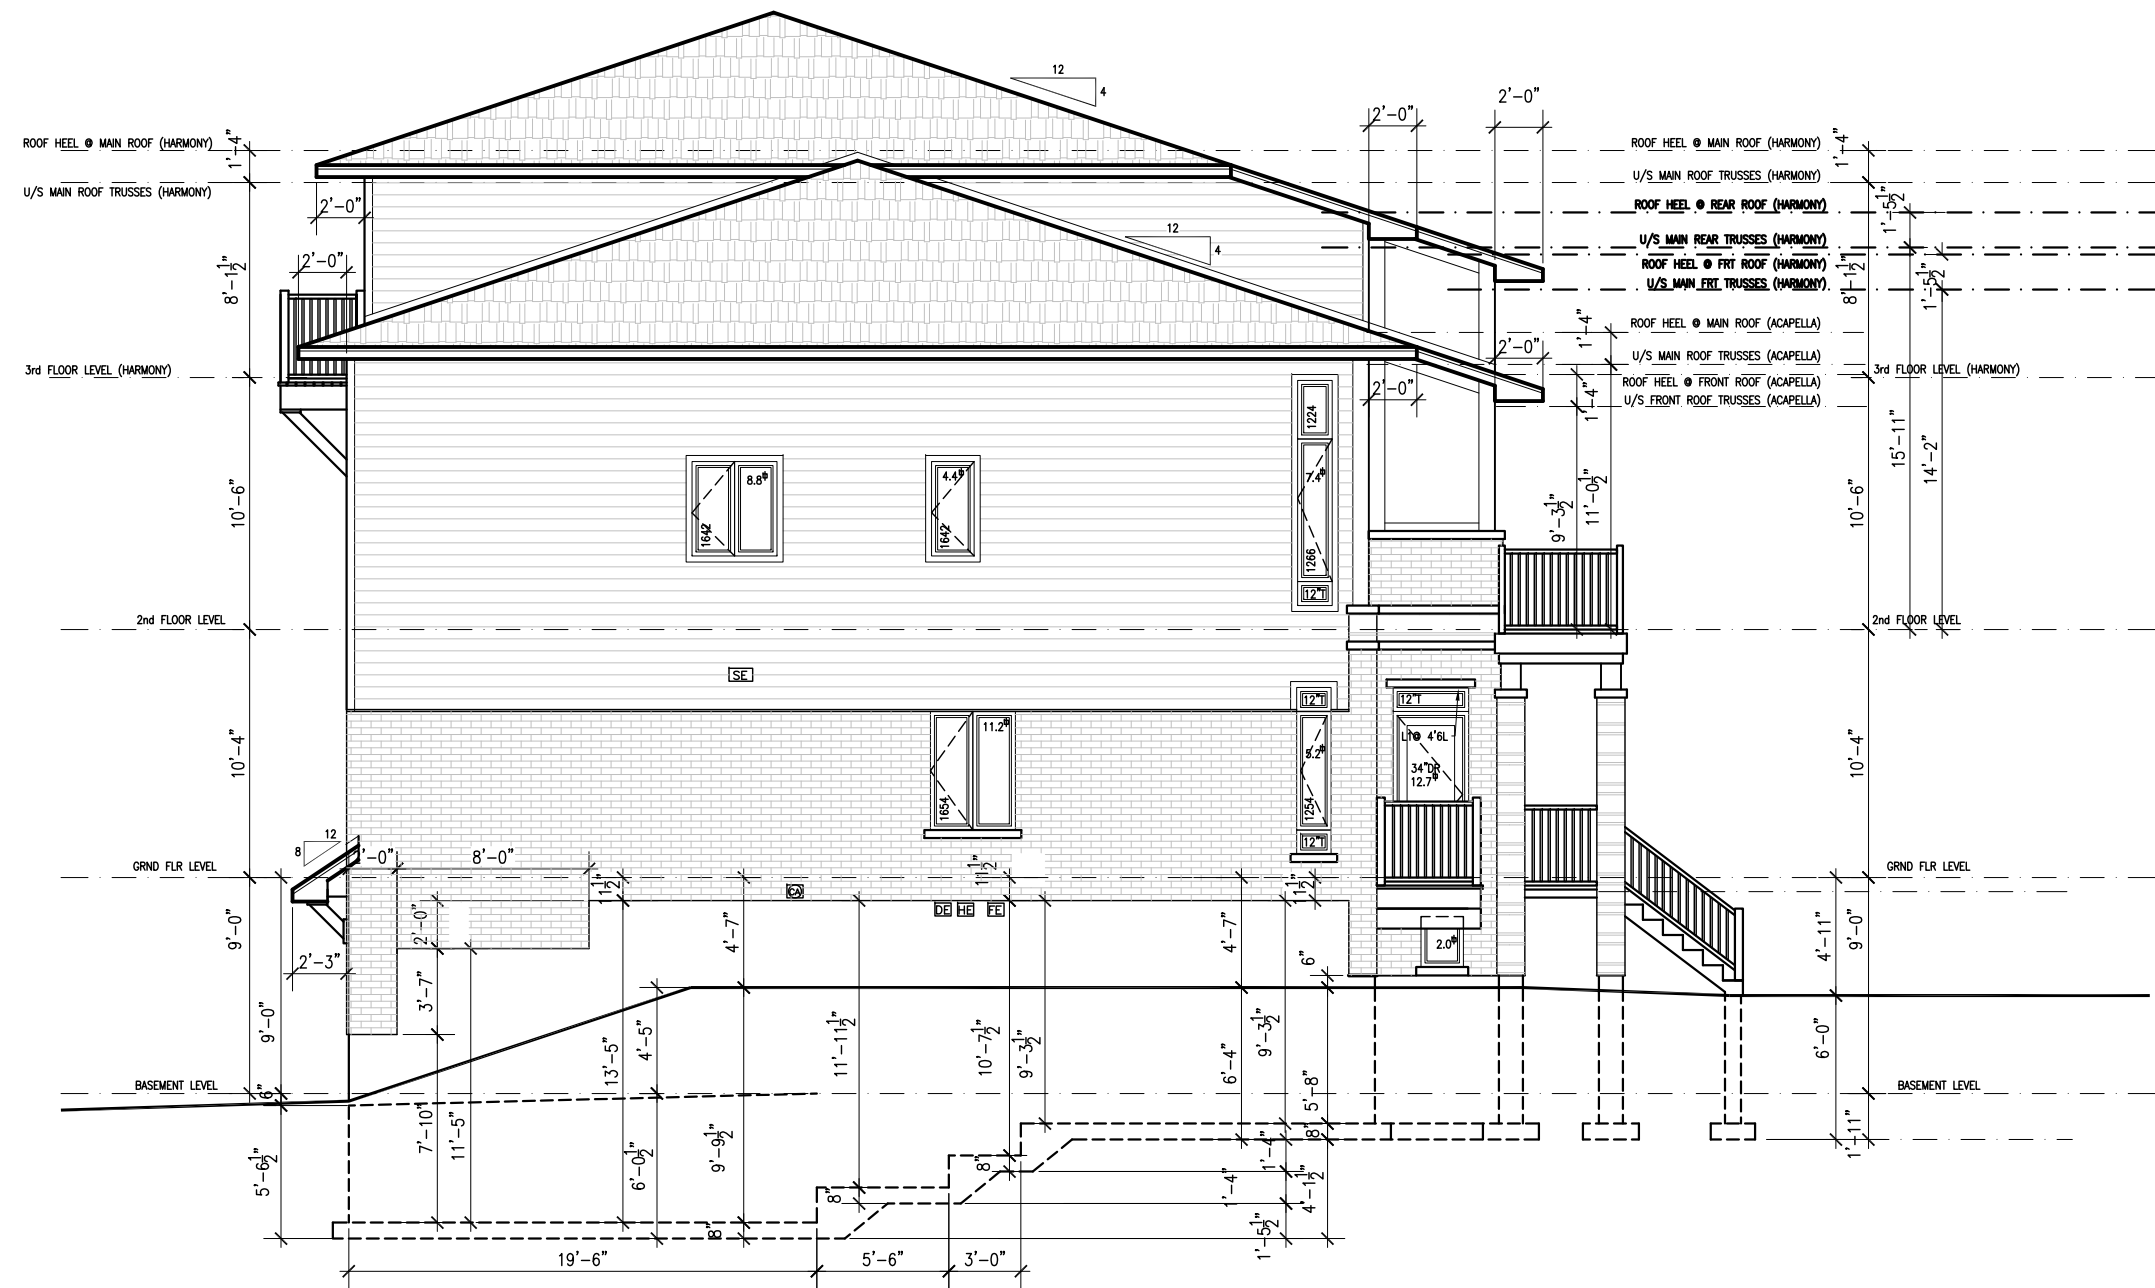


EXTERIOR UNIT (U25 DUET & U26 ACAPELLA)
LEFT ELEVATION
EXPOSED BLDG FACE 1268.27 sq.ft. = 4.1% UNPROTECTED AREA

NOTES

LATEST REVISION:



DESIGNED AND REVIEWED BY:

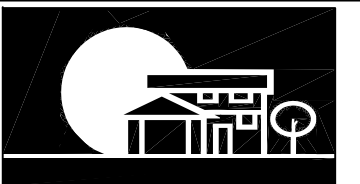

URBANDALE CONSTRUCTION LIMITED
2193 ARCH STREET , OTTAWA

SITE: BOCLK 4 EARL ARMSTRONG- RIVERSIDE

MODEL: STACKS CONDO 2017
DATE: DEC 20,2016
SCALE: 1/8"=1'-0"

DRAWING: LEFT SIDE ELEVATION
BLK 4 RIVERSIDE GRP 10B-STACKS
DWG No 1 OF 4

ENERGY STAR




NOTES

LATEST REVISION:



ENERGY STAR


DESIGNED AND REVIEWED BY:

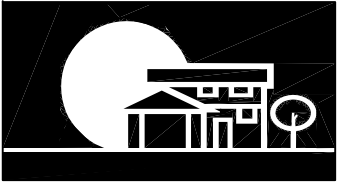

URBANDALE CONSTRUCTION LIMITED
2193 ARCH STREET , OTTAWA

SITE: BOCLK 4 EARL ARMSTRONG- RIVERSIDE

MODEL: STACKS CONDO 2017	DATE: DEC 20,2016
DRAWING: FRONT ELEVATION	SCALE: 1/8"=1'-0"
	BLK 4 RIVERSIDE GRP 10B-STACKS
	DWG No 2 OF 4

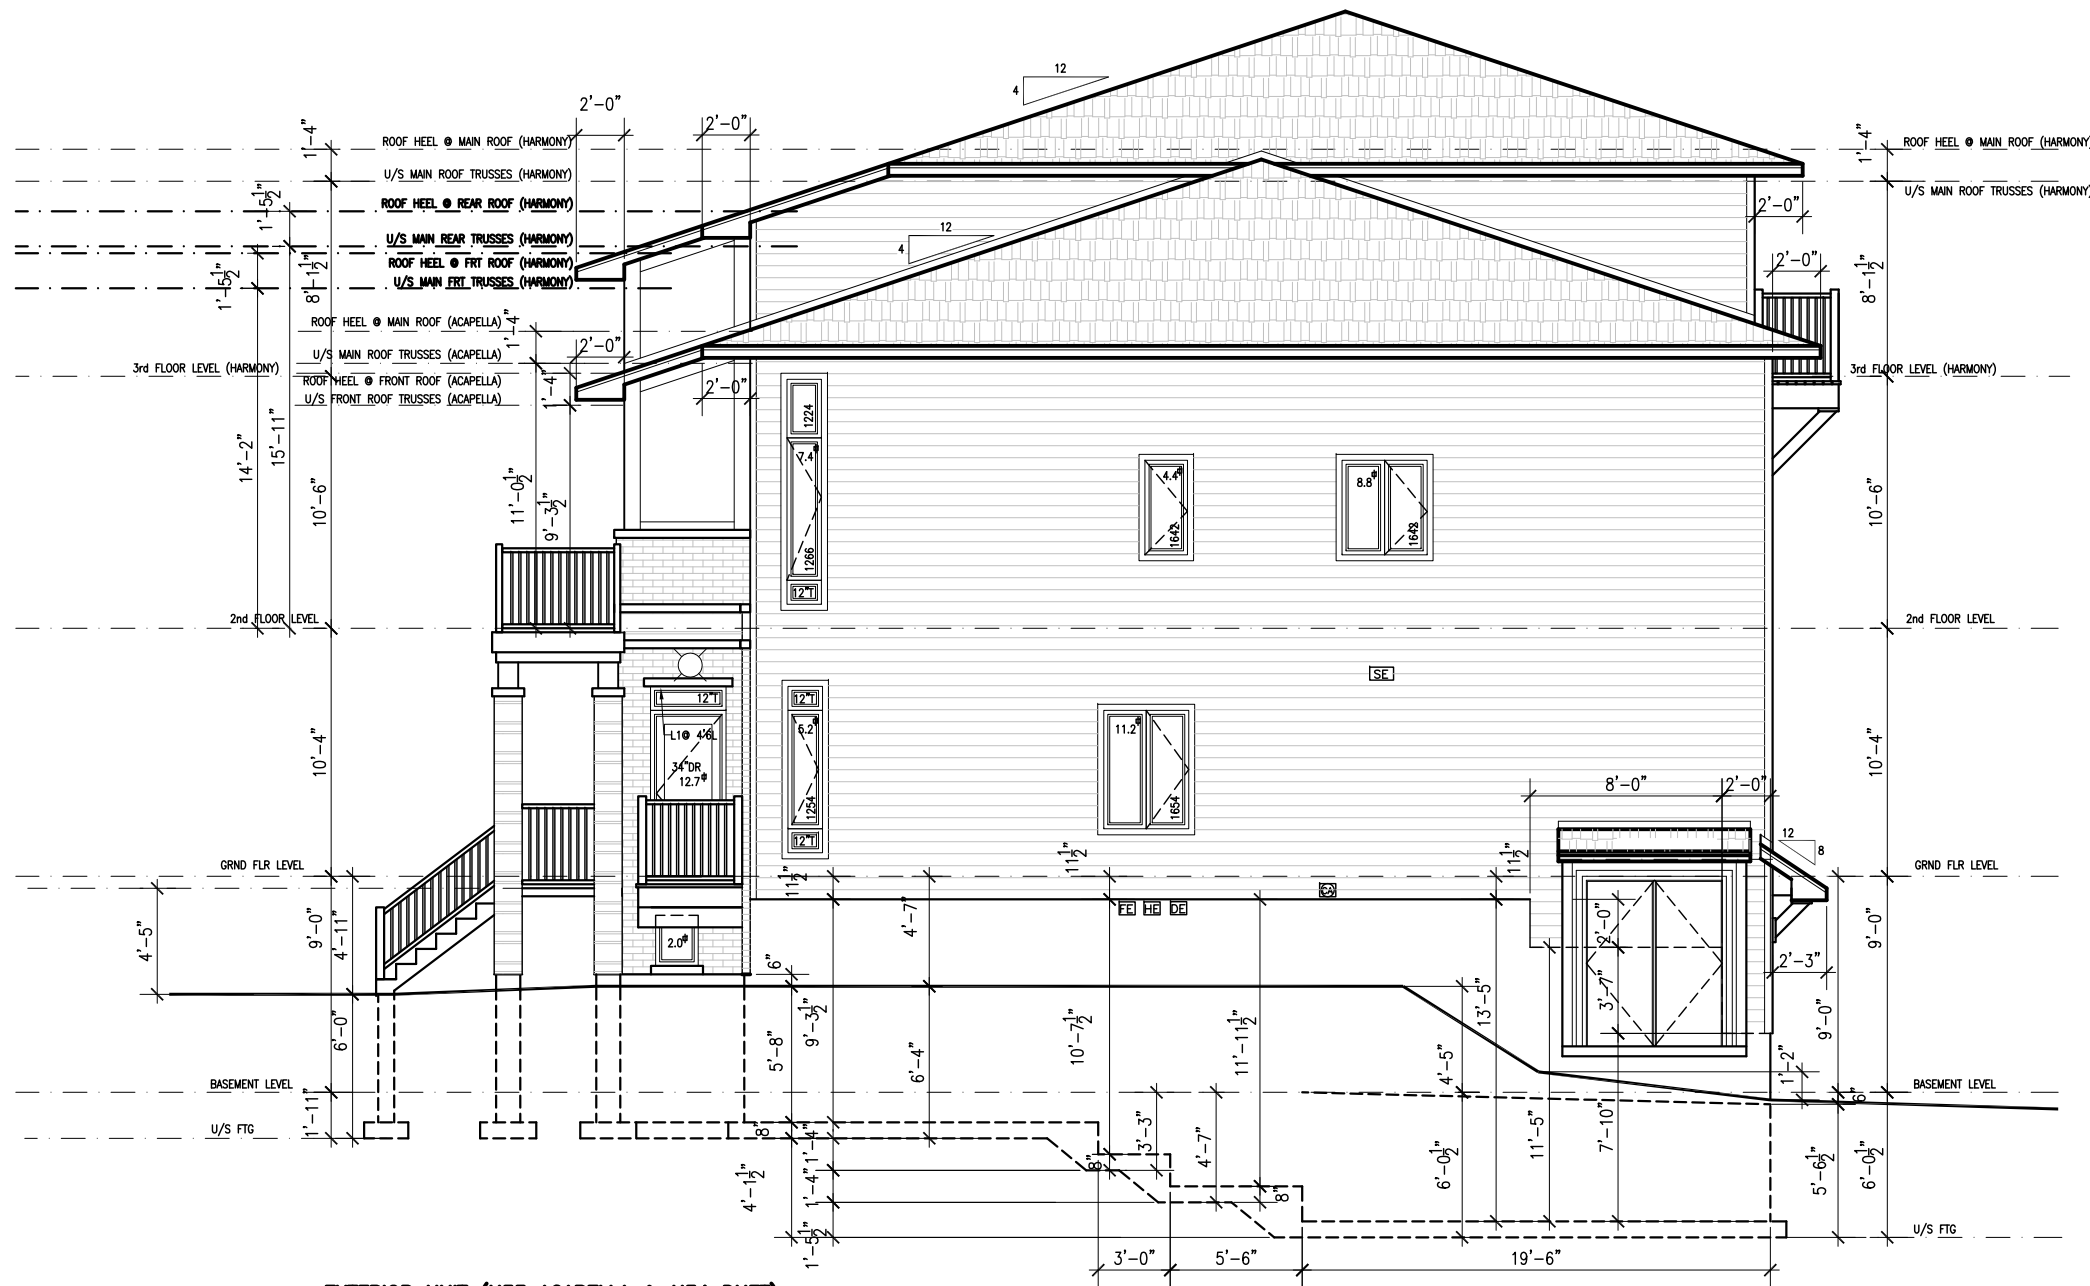


EXTERIOR UNIT (U33 ACAPELLA & U34 DUET)
RIGHT ELEVATION - MIRRORED
EXPOSED BLDG FACE 1268.27 sq.ft. = 4.1% UNPROTECTED AREA

NOTES

LATEST REVISION:



DESIGNED AND REVIEWED BY:

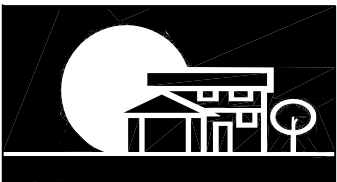

URBANDALE CONSTRUCTION LIMITED
2193 ARCH STREET , OTTAWA

SITE: BOCLK 4 EARL ARMSTRONG- RIVERSIDE

MODEL: STACKS CONDO 2017

DATE: DEC 20,2016

SCALE: 1/8"=1'-0"

DRAWING: RIGHT SIDE ELEVATION

BLK 4 RIVERSIDE
GRP 10B-STACKS

DWG No 3 OF 4

ENERGY STAR




NOTES

LATEST REVISION:


ENERGY STAR


DESIGNED AND REVIEWED BY:

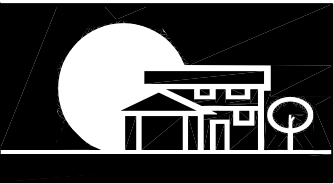

URBANDALE CONSTRUCTION LIMITED
2193 ARCH STREET , OTTAWA

SITE: BOCLK 4 EARL ARMSTRONG- RIVERSIDE

MODEL: STACKS CONDO 2017	DATE: DEC 20,2016
	SCALE: 1/8"=1'-0"
DRAWING: REAR ELEVATION	BLK 4 RIVERSIDE GRP 10B-STACKS DWG No 4 OF 4

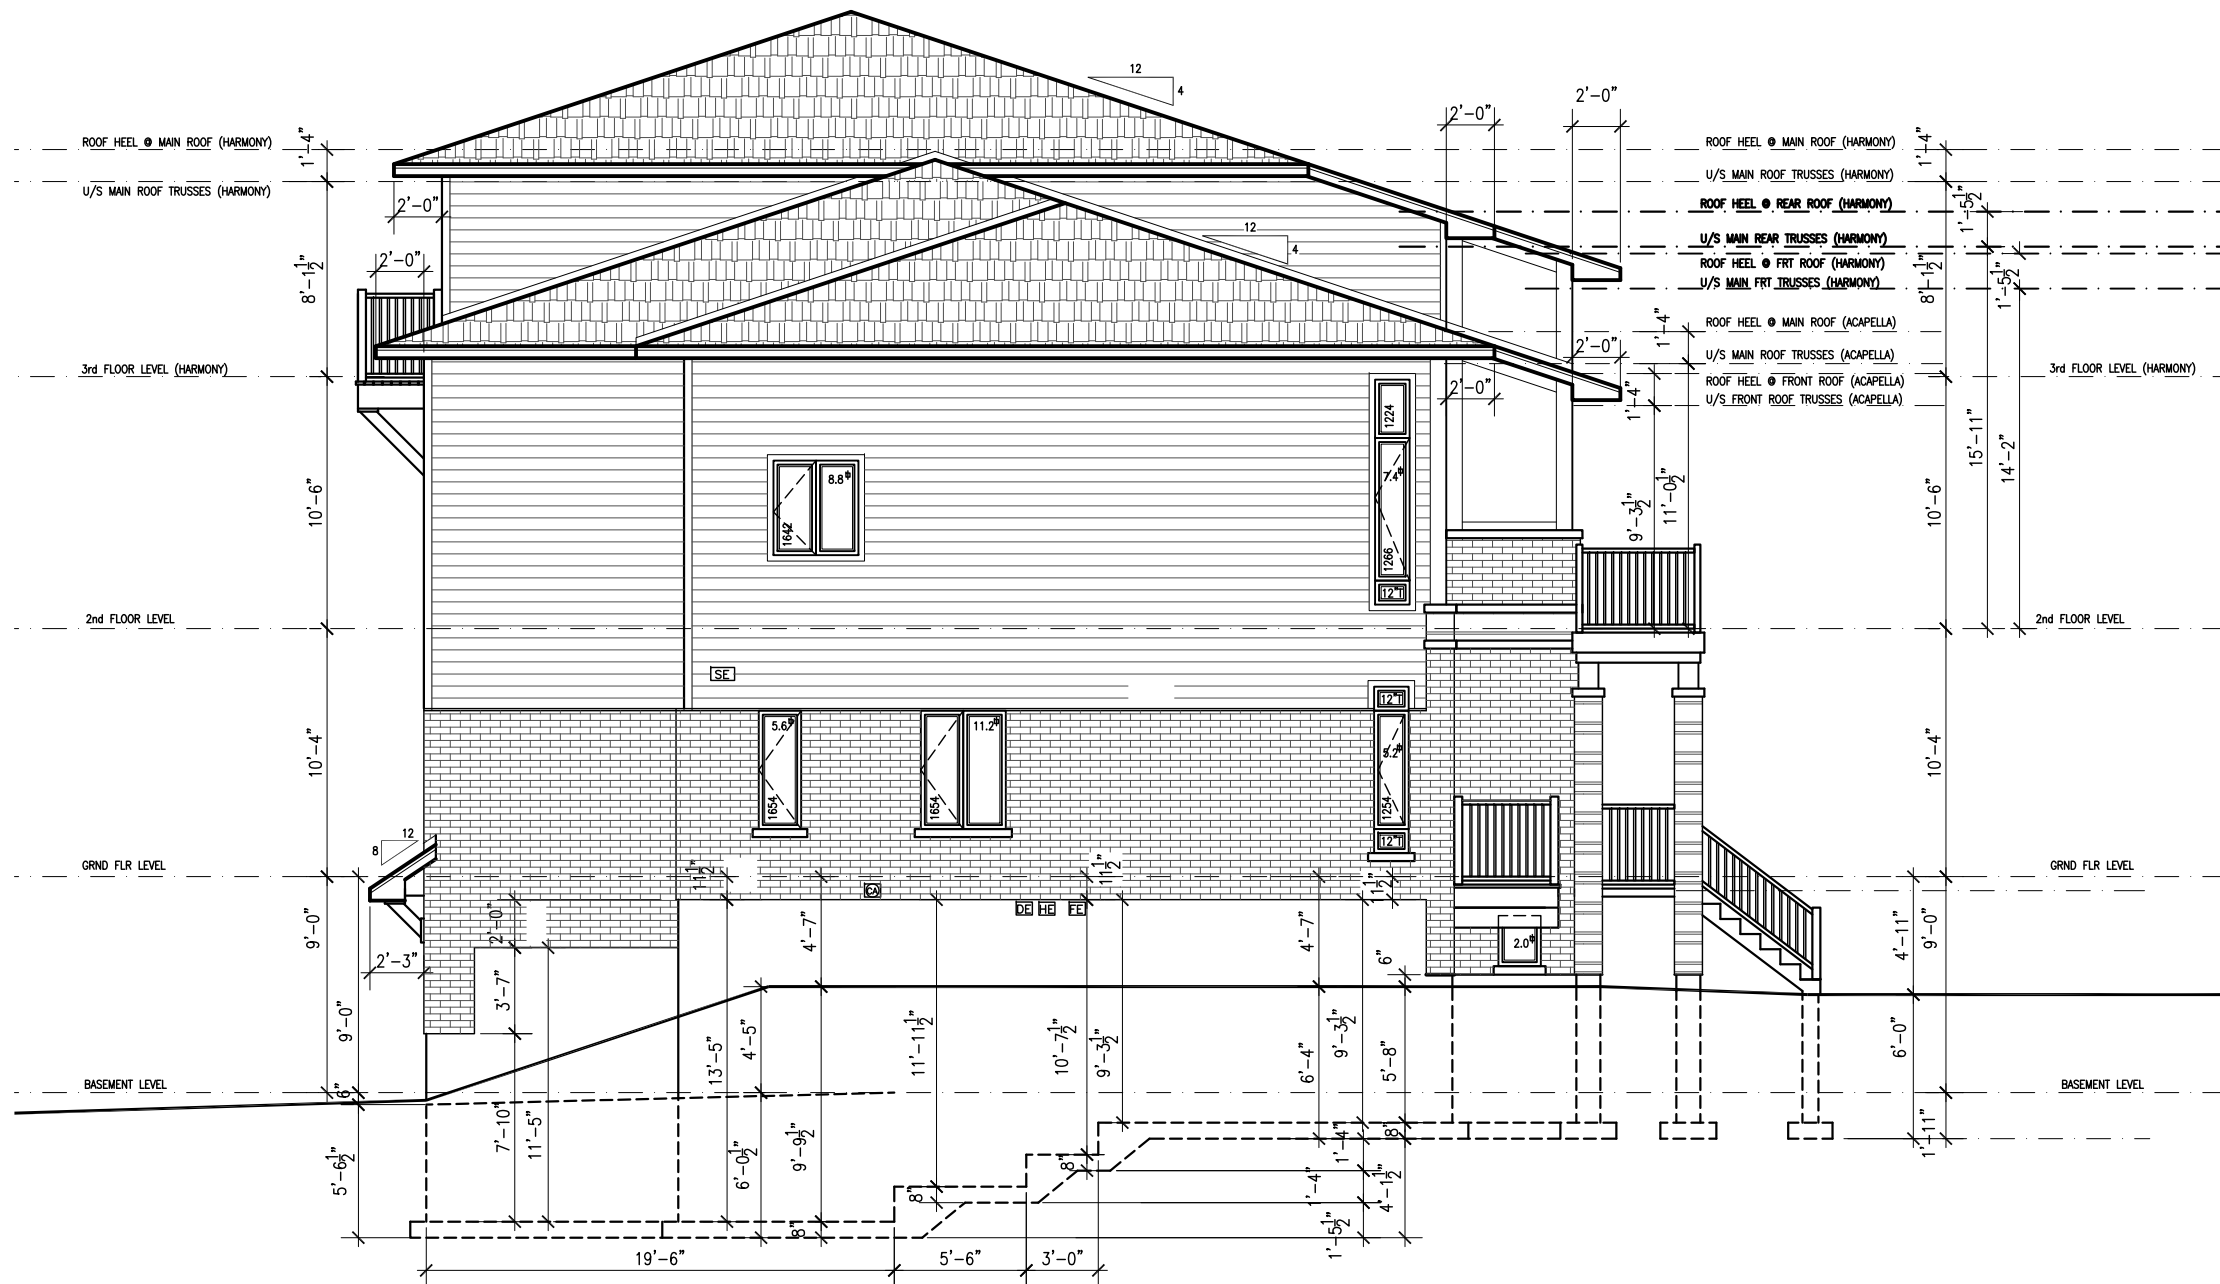


EXTERIOR UNIT (U9 DUET XL & U10 ACAPELLA XL)
LEFT ELEVATION
EXPOSED BLDG FACE 1268.27 sq.ft. = 3.2% UNPROTECTED AREA

NOTES

LATEST REVISION:



DESIGNED AND REVIEWED BY:

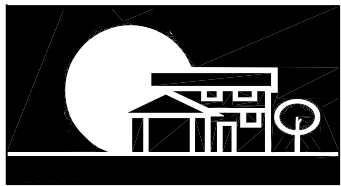

URBANDALE CONSTRUCTION LIMITED
2193 ARCH STREET , OTTAWA


SITE: BLOCK 2 EARL ARMSTRONG- RIVERSIDE

MODEL: STACKS CONDO
2017

DATE: DEC 20,2016
SCALE: 1/8"=1'-0"

DRAWING:
LEFT SIDE ELEVATION

BLK 2 RIVERSIDE
GRP 3A-STACKS
DWG No 1 OF 4

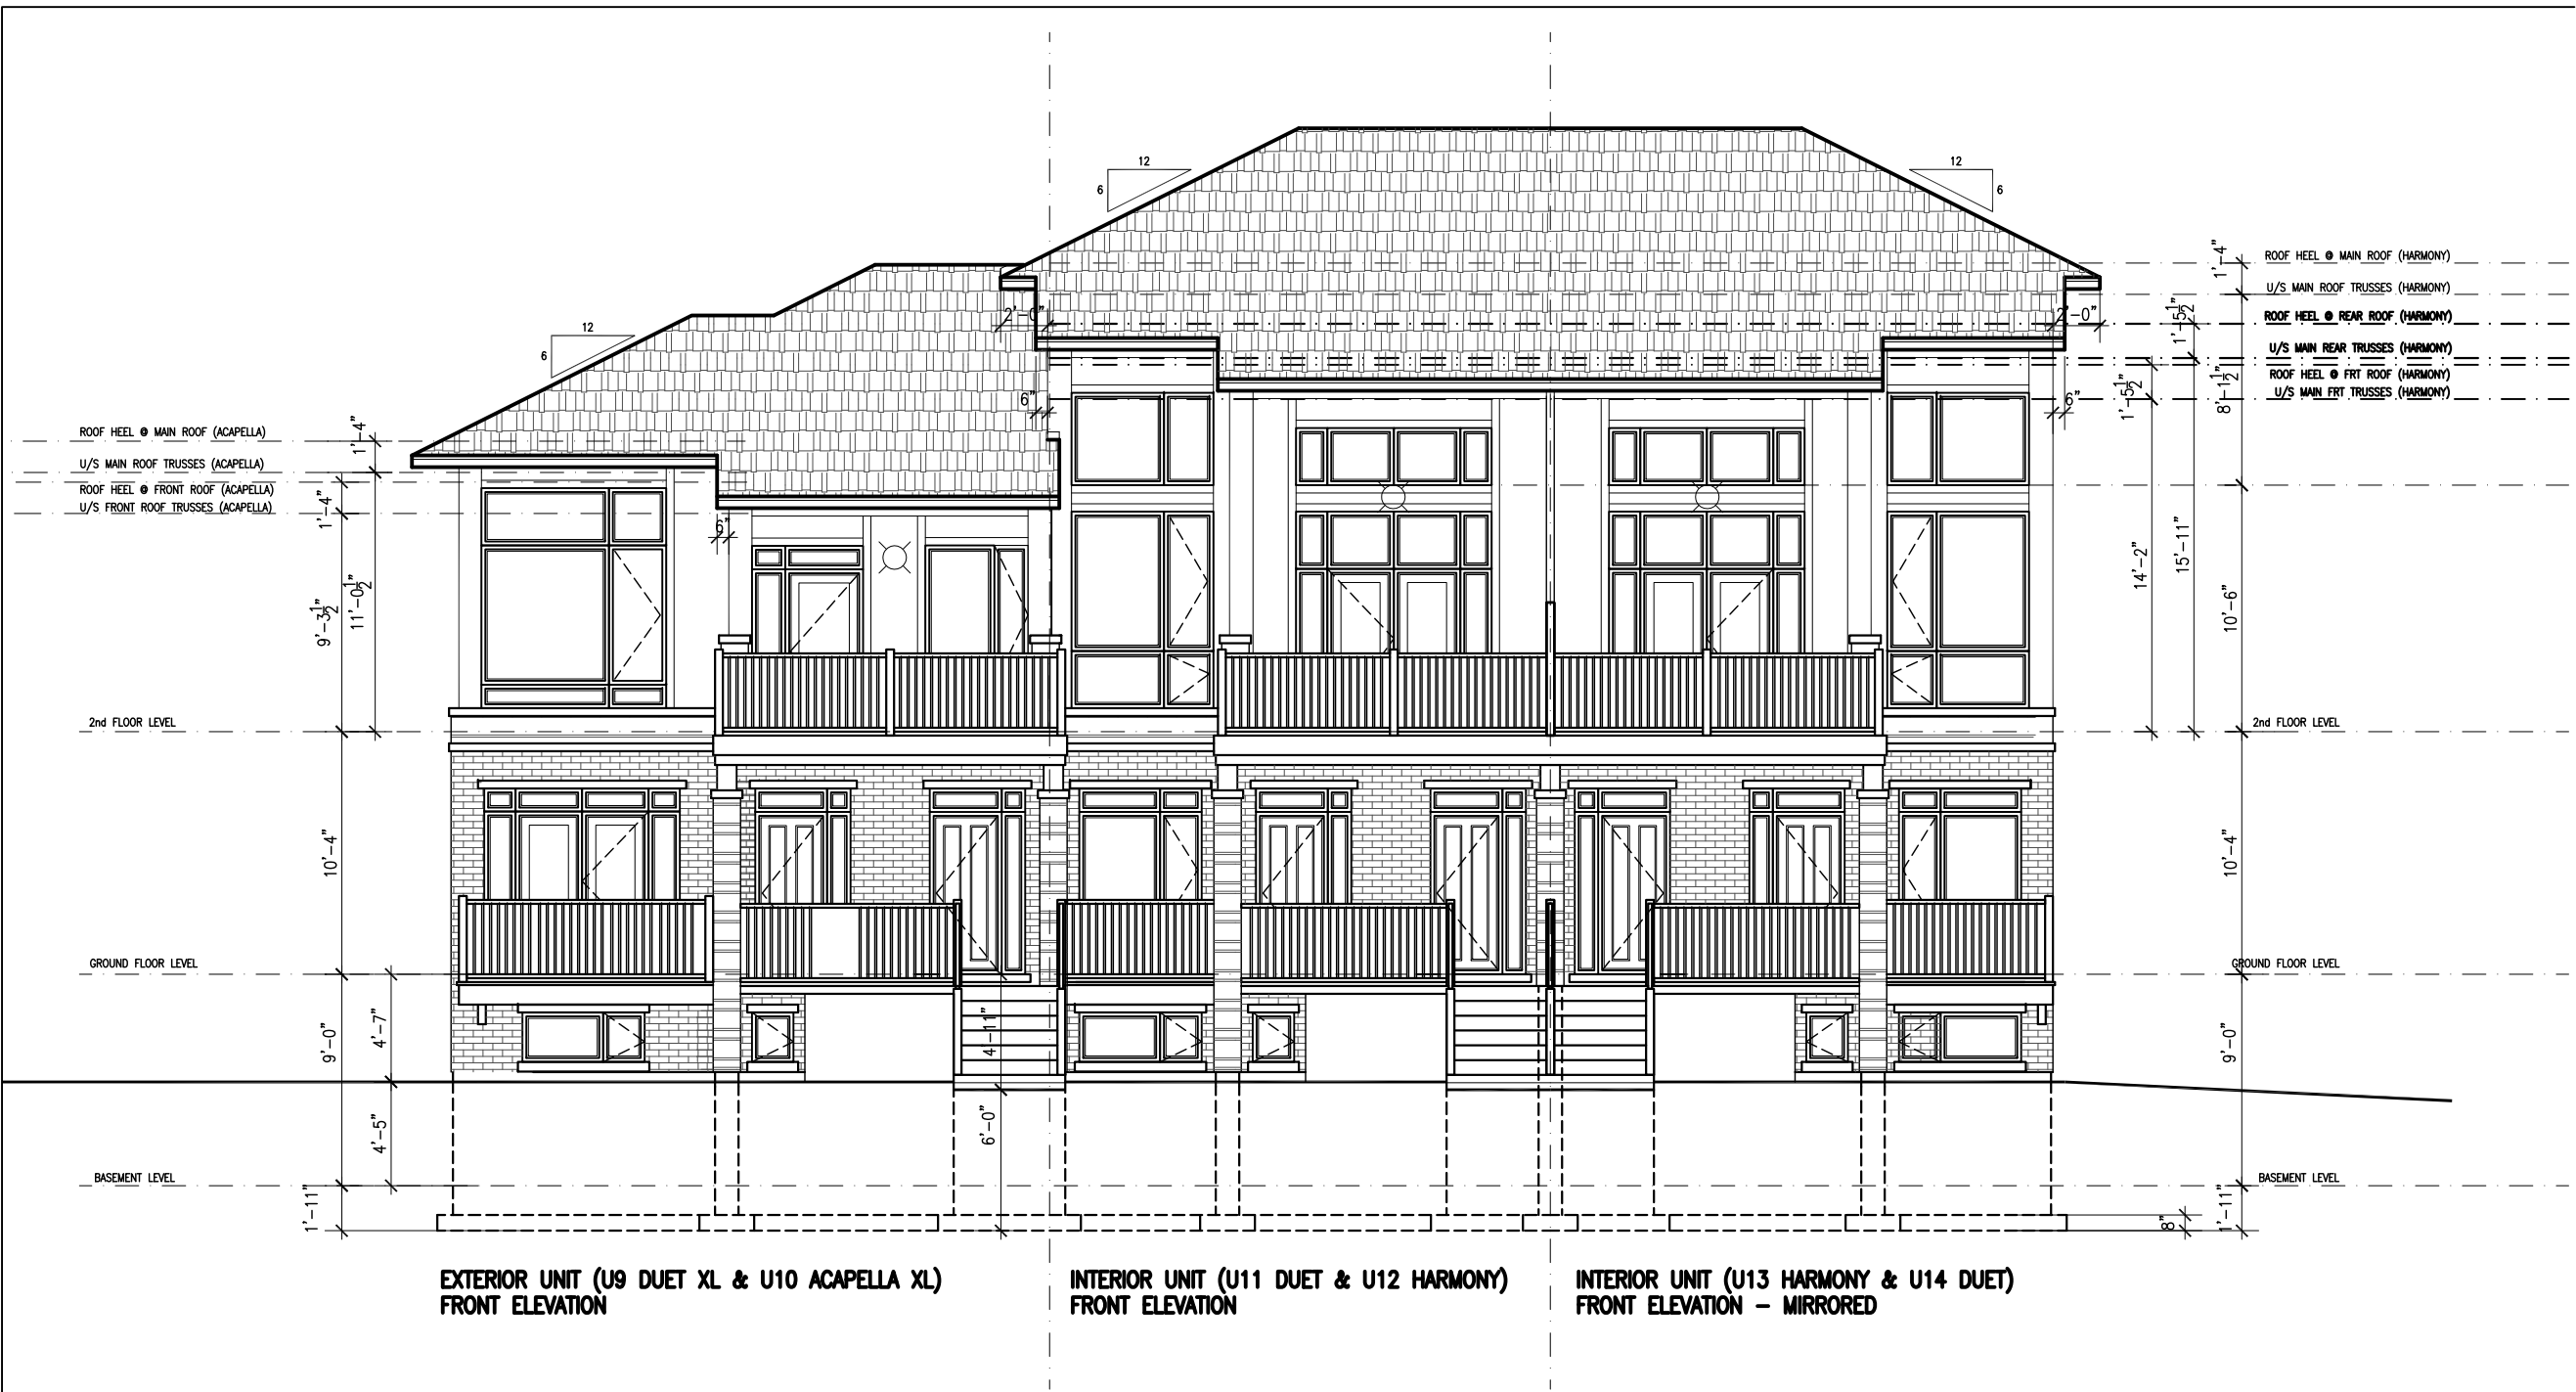


NOTES

LATEST REVISION:



DESIGNED AND REVIEWED BY:

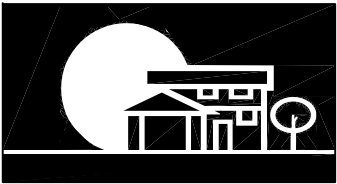

URBANDALE CONSTRUCTION LIMITED
2193 ARCH STREET , OTTAWA


SITE: BLOCK 2 EARL ARMSTRONG— RIVERSIDE

MODEL: STACKS CONDO 2017	DATE: DEC 20,2016
	SCALE: 1/8"=1'-0"
DRAWING: FRONT ELEVATION	BLK 2 RIVERSIDE GRP 3A—STACKS DWG No 2 OF 4

LATEST REVISION:



DESIGNED AND REVIEWED BY:

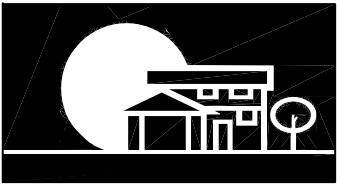

URBANDALE CONSTRUCTION LIMITED
2193 ARCH STREET , OTTAWA


SITE: BLOCK 2 EARL ARMSTRONG- RIVERSIDE

MODEL: STACKS CONDO
2017

DATE: DEC 20,2016
SCALE: 1/8"=1'-0"

DRAWING:
RIGHT SIDE ELEVATION

BLK 2 RIVERSIDE
GRP 3A-STACKS
DWG No 3 OF 4

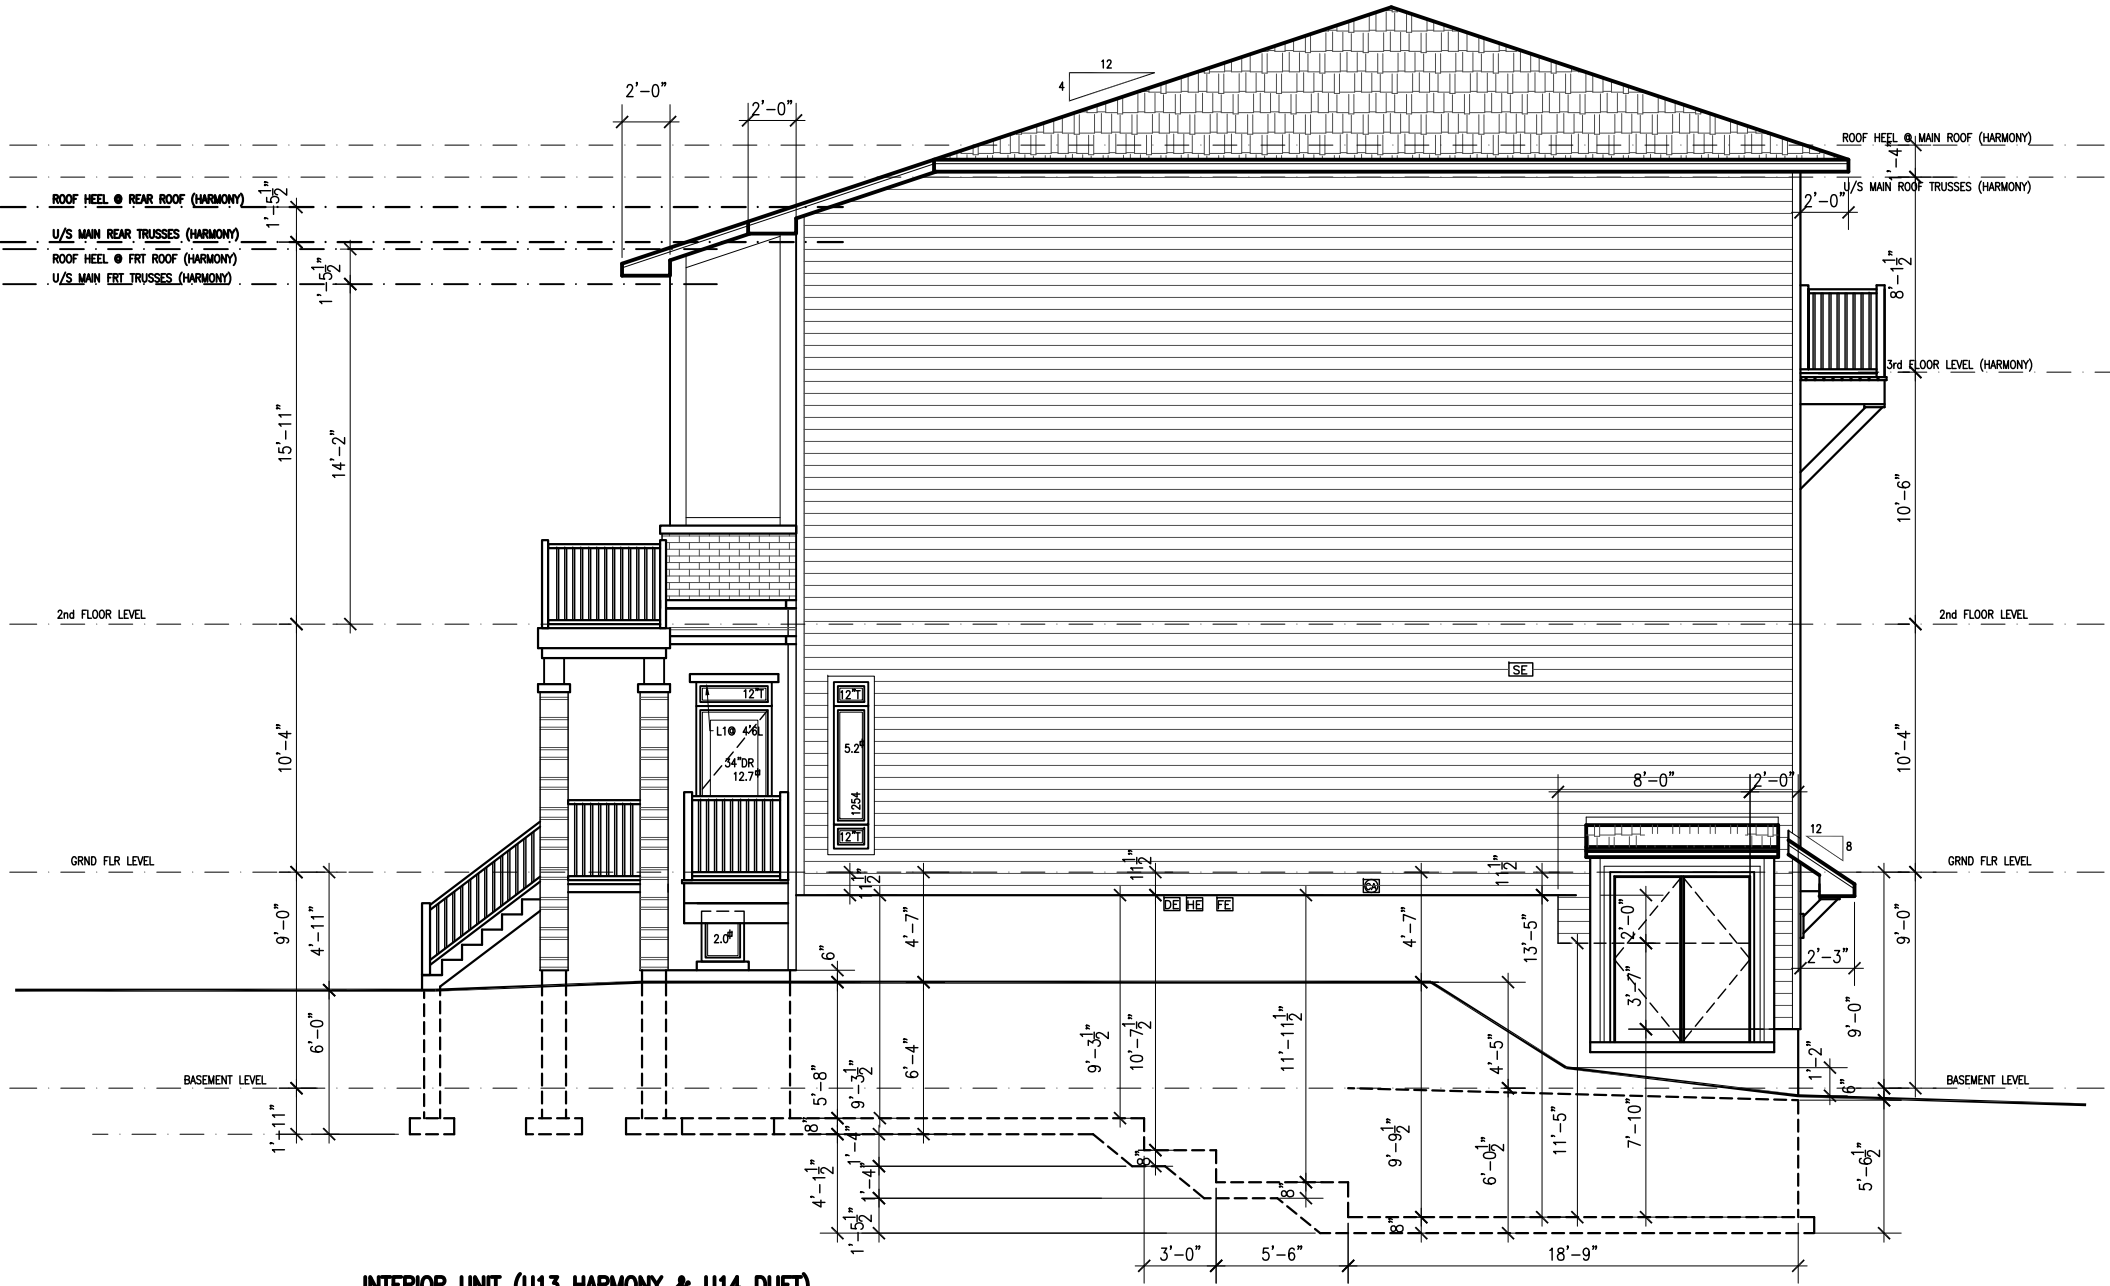

INTERIOR UNIT (U13 HARMONY & U14 DUET)
RIGHT ELEVATION - MIRRORED
EXPOSED BLDG FACE 1268.27 sq.ft. = 1.6% UNPROTECTED AREA



NOTES

LATEST REVISION:



2193 ARCH STREET , OTTAWA

SITE: BLOCK 2 EARL ARMSTRONG- RIVERSIDE

MODEL: STACKS CONDO
2017


DATE: DEC 20,2016

SCALE: 1/8"=1'-0"

DRAWING:
REAR ELEVATION

BLK 2 RIVERSIDE
GRP 3A-STACKS
DWG No 4 OF 4

ENERGY STAR

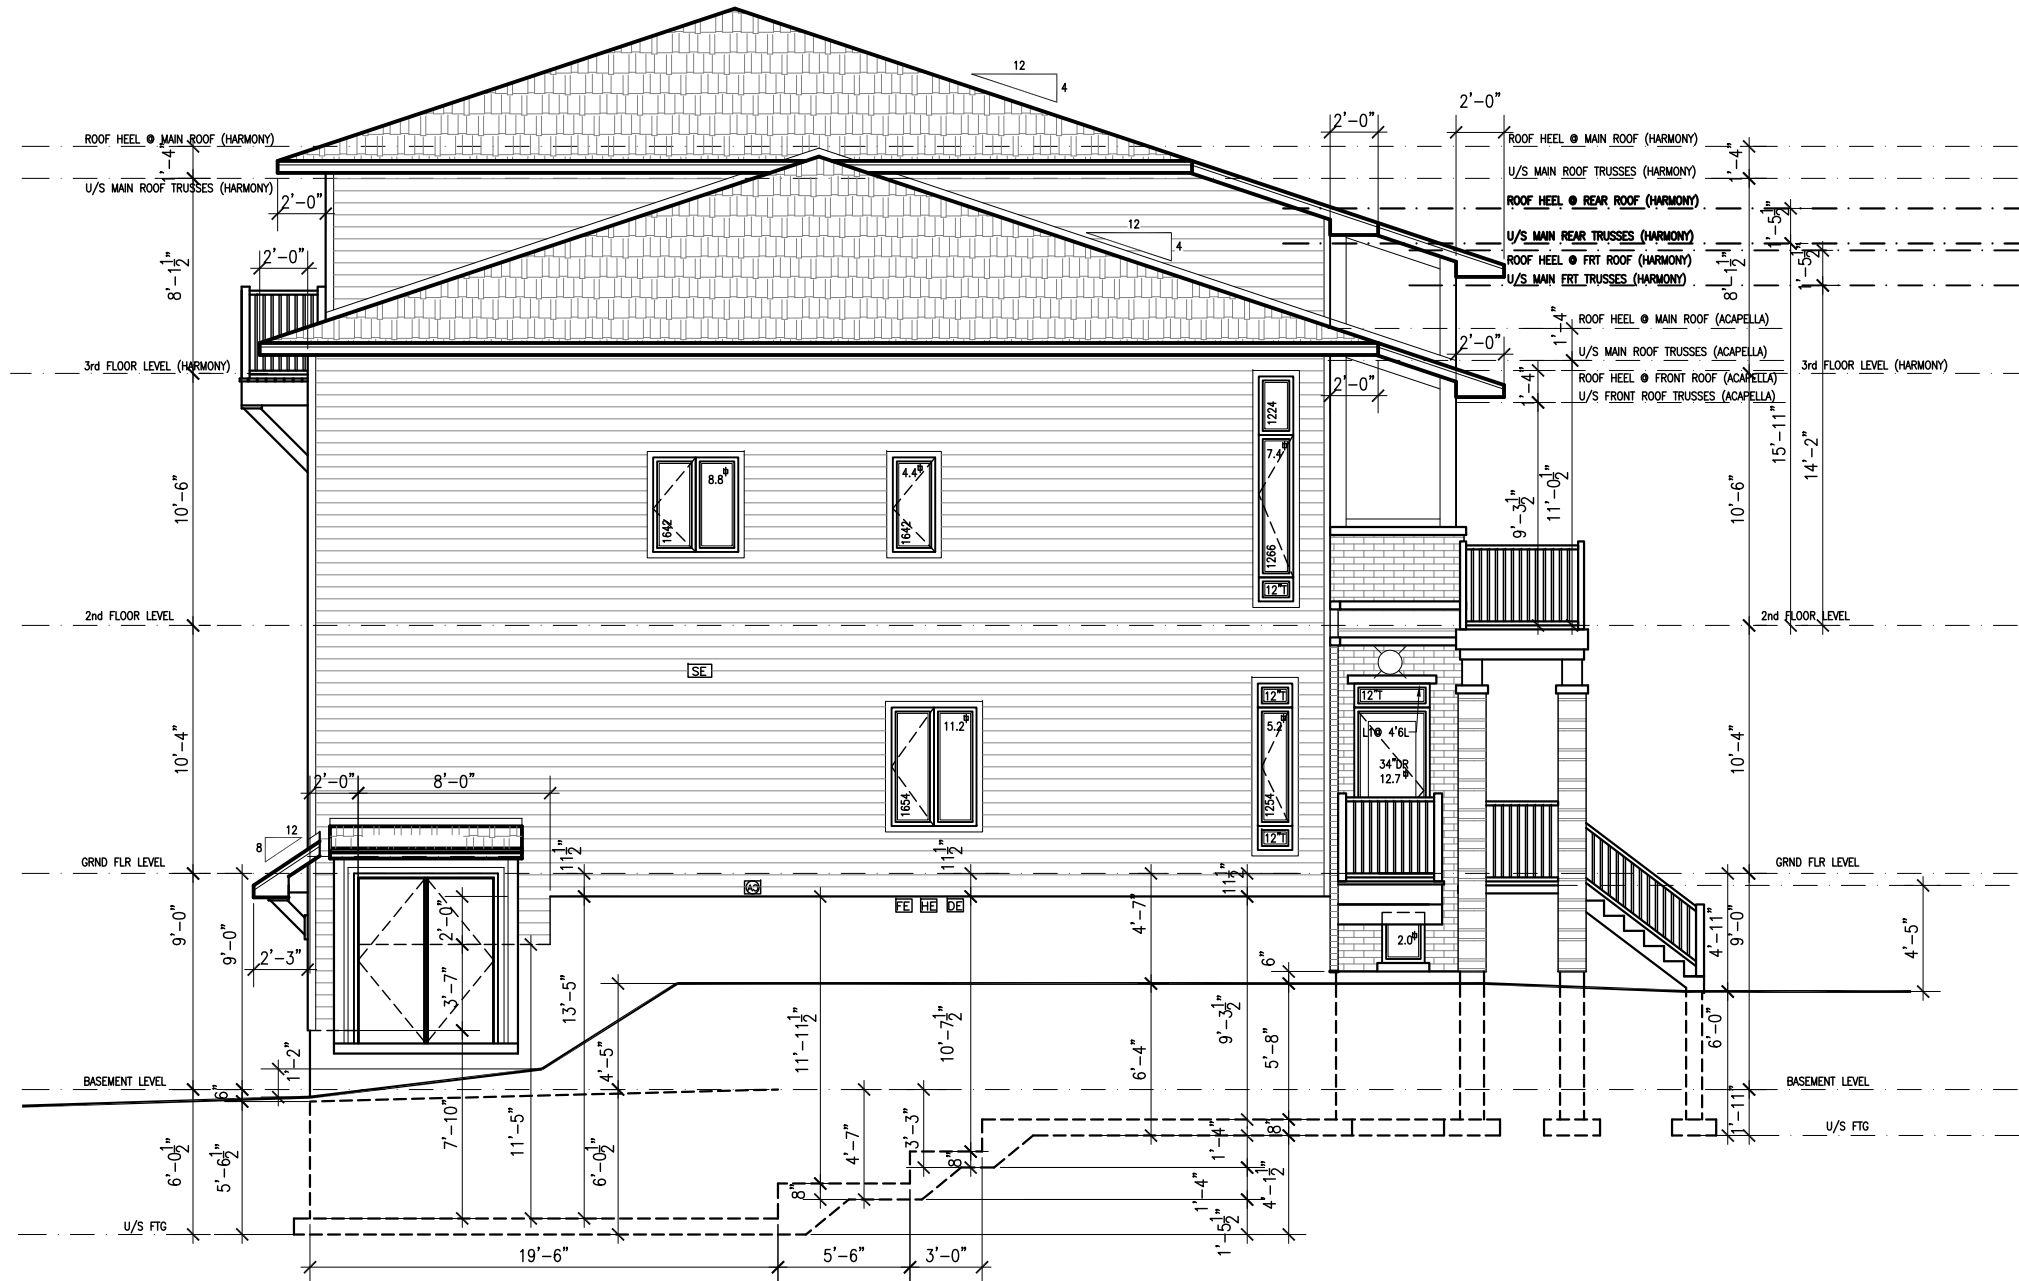


EXTERIOR UNIT (U24 DUET & U23 ACAPELLA)
LEFT ELEVATION
EXPOSED BLDG FACE 1268.27 sq.ft. = 4.1% UNPROTECTED AREA

NOTES

LATEST REVISION:



DESIGNED AND REVIEWED BY:

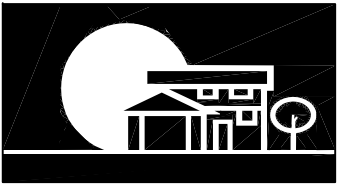

URBANDALE CONSTRUCTION LIMITED
2193 ARCH STREET , OTTAWA

SITE: BLOCK 3 EARL ARMSTRONG- RIVERSIDE

MODEL: STACKS CONDO
2017

DATE: DEC 20,2016
SCALE: 1/8"=1'-0"

DRAWING:
LEFT SIDE ELEVATION

BLK 3 RIVERSIDE
GRP 10A-STACKS
DWG No 1 OF 4



EXTERIOR UNIT (U24 DUET & U23 ACAPELLA)
FRONT ELEVATION

INTERIOR UNIT (U22 DUET & U21 HARMONY)
FRONT ELEVATION


INTERIOR UNIT (U20 HARMONY & U19 DUET)
FRONT ELEVATION – MIRRORED

INTERIOR UNIT (U18 HARMONY & U17 DUET)
FRONT ELEVATION – MIRRORED

EXTERIOR UNIT (U16 ACAPELLA & U15 DUET)
FRONT ELEVATION – MIRRORED

NOTES

LATEST REVISION:

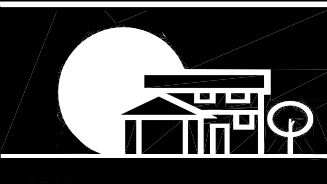

URBANDALE CONSTRUCTION LIMITED
2193 ARCH STREET , OTTAWA

SITE: BLOCK 3 EARL ARMSTRONG– RIVERSIDE

MODEL: STACKS CONDO 2017


DATE: DEC 20,2016

SCALE: 1/8"=1'-0"

DRAWING: FRONT ELEVATION

BLK 3 RIVERSIDE
GRP 10A–STACKS
DWG No 2 OF 4

ENERGY STAR

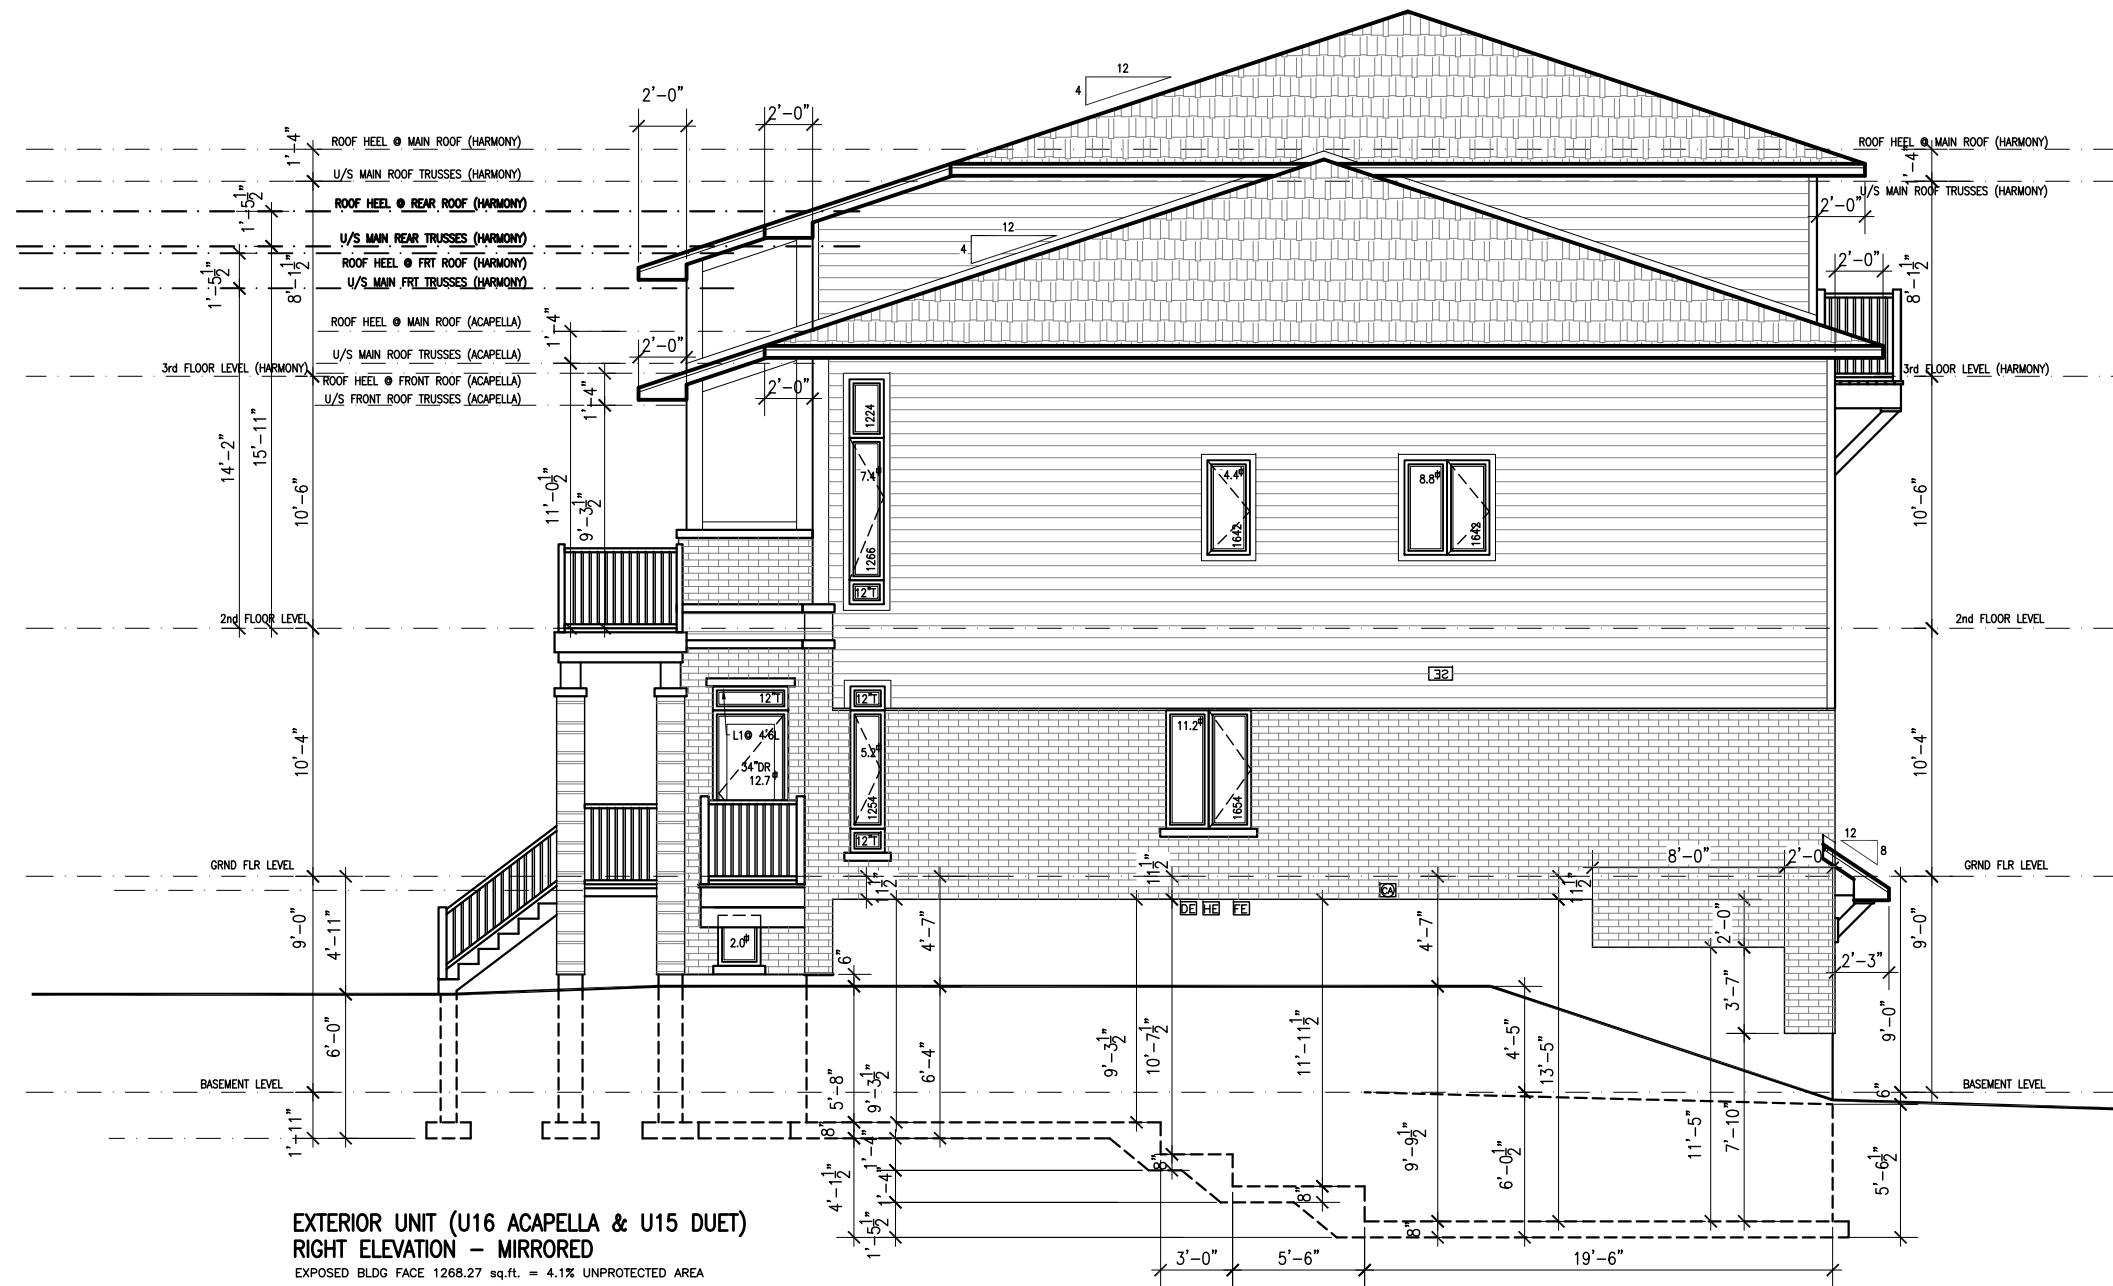


NOTES

LATEST REVISION:



DESIGNED AND REVIEWED BY:

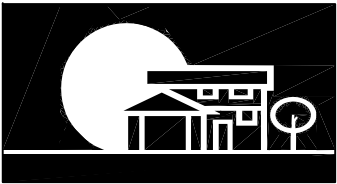

URBANDALE CONSTRUCTION LIMITED
2193 ARCH STREET , OTTAWA

SITE: BLOCK 3 EARL ARMSTRONG- RIVERSIDE

MODEL: STACKS CONDO
2017

DATE: DEC 20,2016

SCALE: 1/8"=1'-0"

DRAWING:
RIGHT SIDE ELEVATION

BLK 3 RIVERSIDE
GRP 10A-STACKS
DWG No 3 OF 4




NOTES

LATEST REVISION:

DESIGNED AND REVIEWED BY:




ENERGY STAR

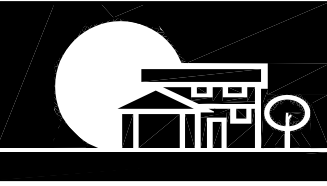

URBANDALE CONSTRUCTION LIMITED
2193 ARCH STREET , OTTAWA

SITE: BLOCK 3 EARL ARMSTRONG- RIVERSIDE	
MODEL: STACKS CONDO 2017	DATE: DEC 20,2016
SCALE: 1/8"=1'-0"	
DRAWING: REAR ELEVATION	BLK 3 RIVERSIDE GRP 10A-STACKS DWG No 4 OF 4

ENERGY STAR

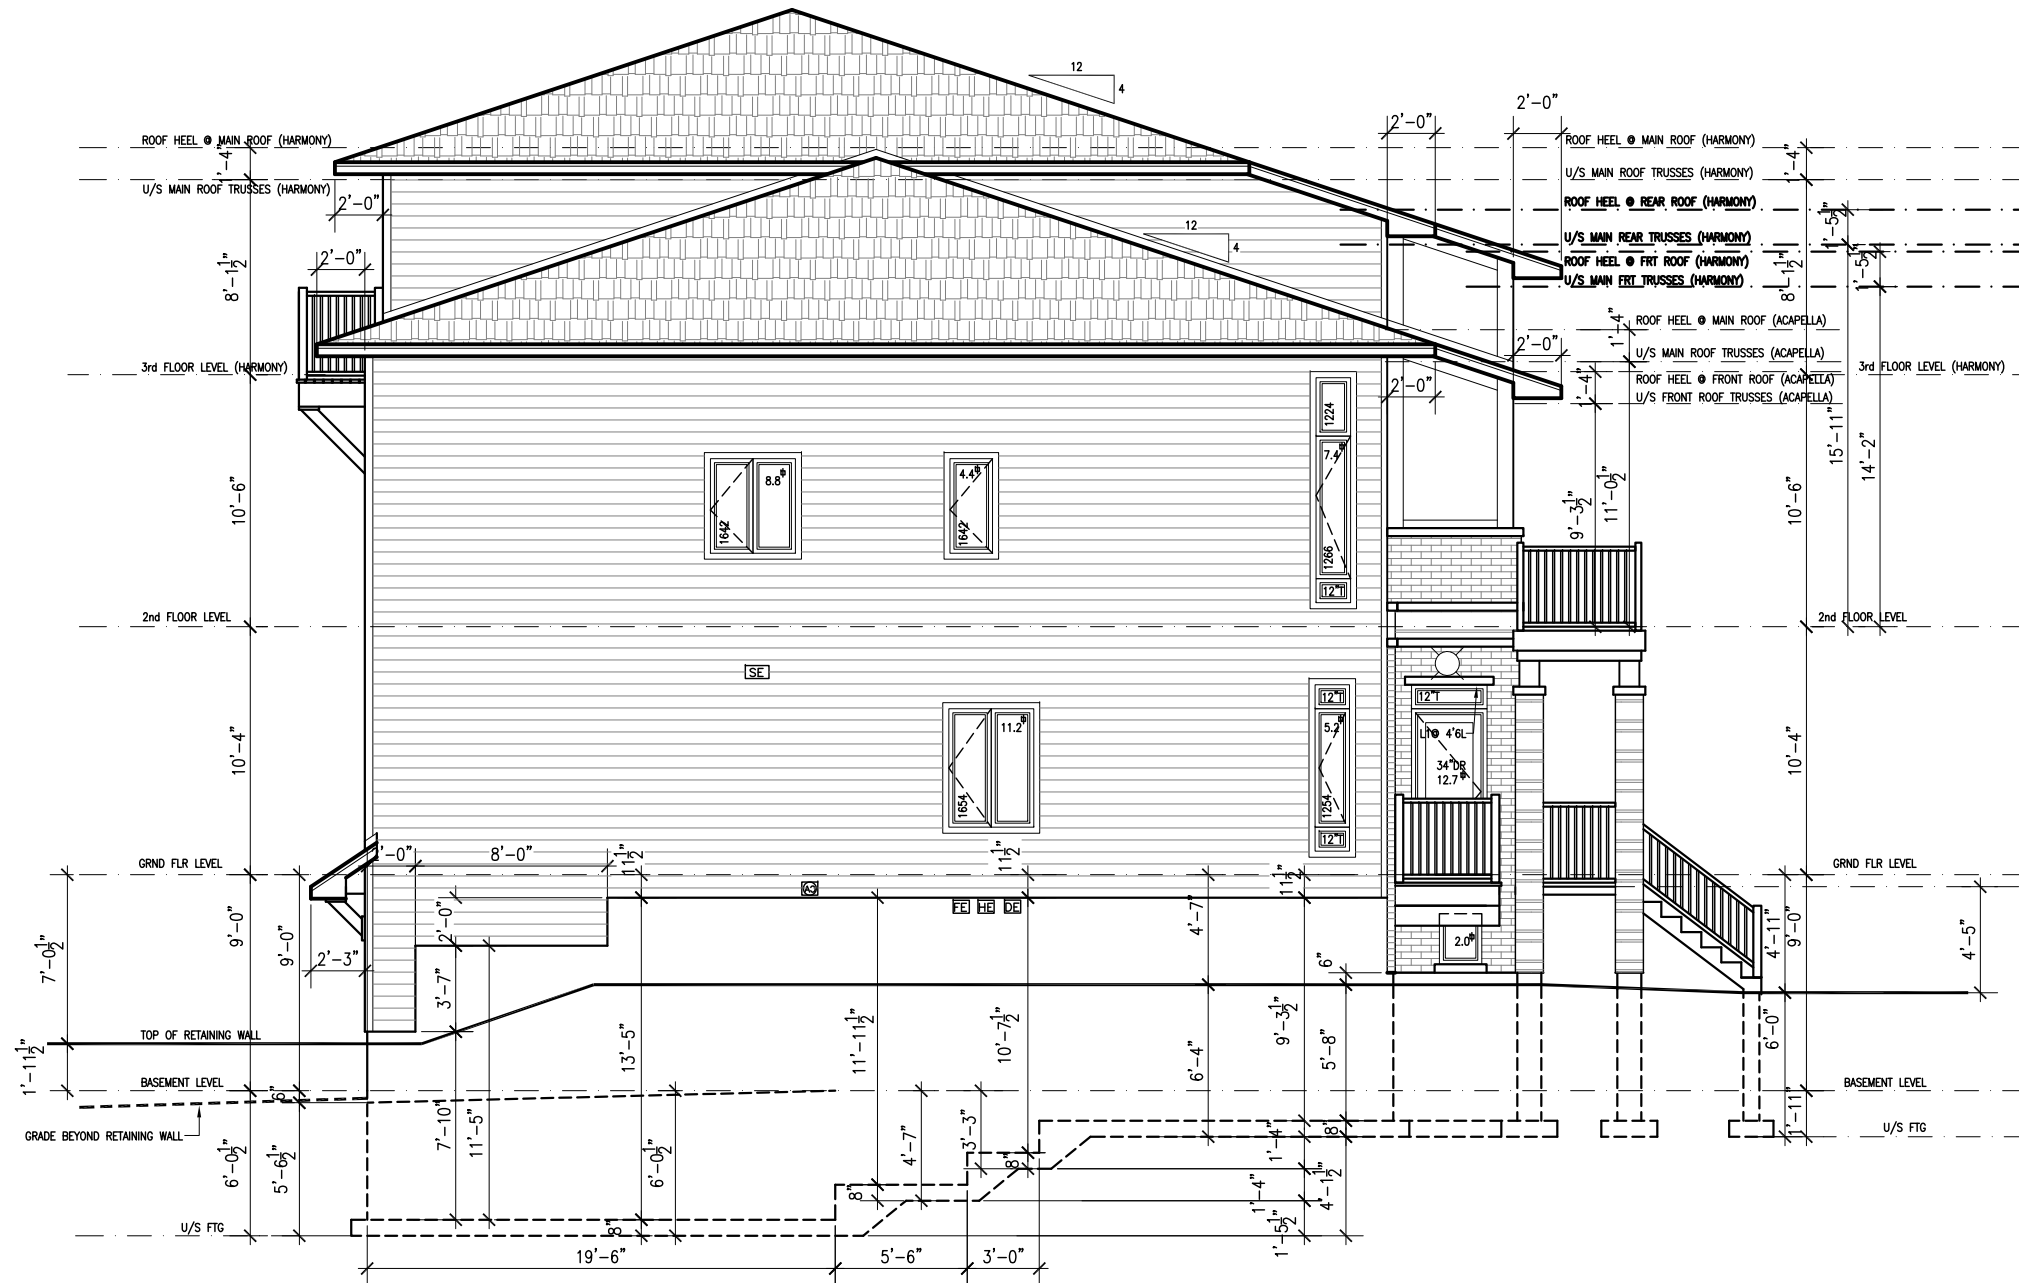


EXTERIOR UNIT (U42 DUET & U41 ACAPELLA)
LEFT ELEVATION
EXPOSED BLDG FACE 1268.27 sq.ft. = 4.1% UNPROTECTED AREA

NOTES

LATEST REVISION:



DESIGNED AND REVIEWED BY:

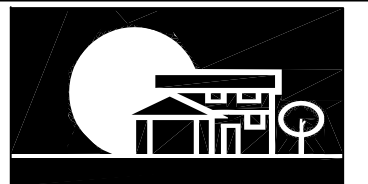

URBANDALE CONSTRUCTION LIMITED
2193 ARCH STREET , OTTAWA

SITE: BLOCK 5 RALPH HENNESSY- RIVERSIDE

MODEL: STACKS CONDO
2017


DATE: DEC 20,2016

SCALE: 1/8"=1'-0"

DRAWING:
LEFT SIDE ELEVATION

BLK 5 RIVERSIDE
GRP 8B-STACKS
DWG No 1 OF 4

ENERGY STAR

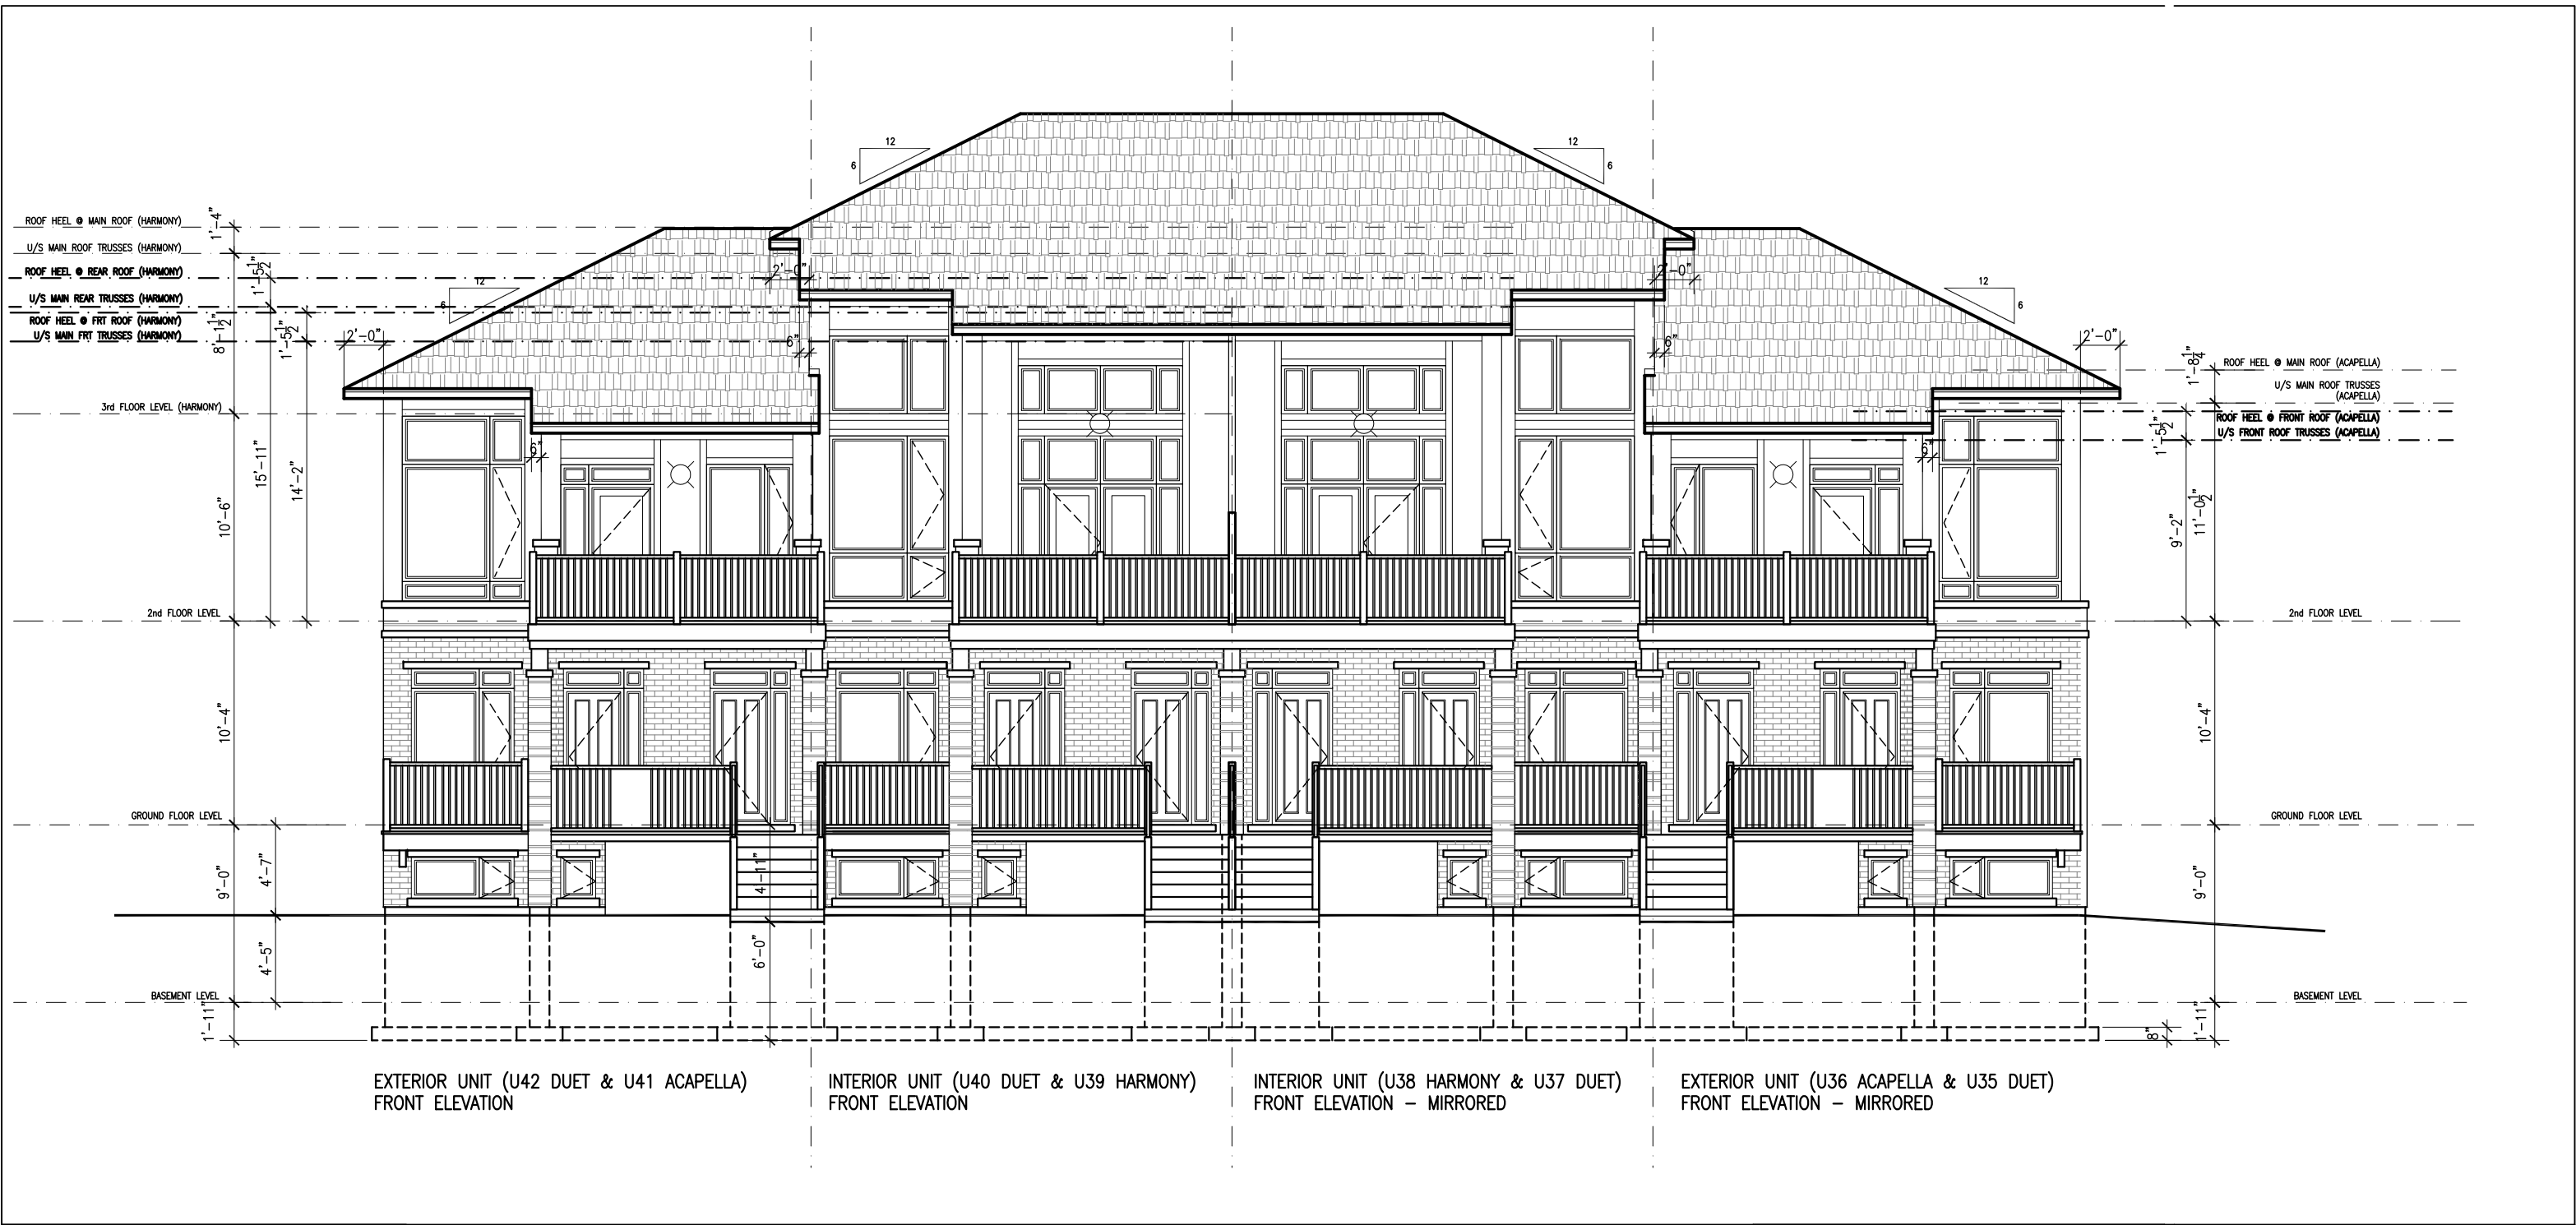


NOTES

LATEST REVISION:



ENERGY STAR


DESIGNED AND REVIEWED BY:

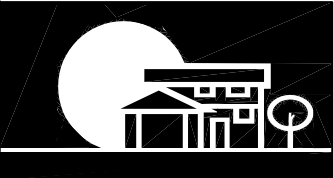

URBANDALE CONSTRUCTION LIMITED
2193 ARCH STREET , OTTAWA

SITE: BLOCK 5 RALPH HENNESSY- RIVERSIDE	
MODEL: STACKS CONDO 2017	DATE: DEC 20,2016
SCALE: 1/8"=1'-0"	
DRAWING: FRONT ELEVATION	BLK 5 RIVERSIDE GRP 8B-STACKS
DWG No 2 OF 4	

ENERGY STAR

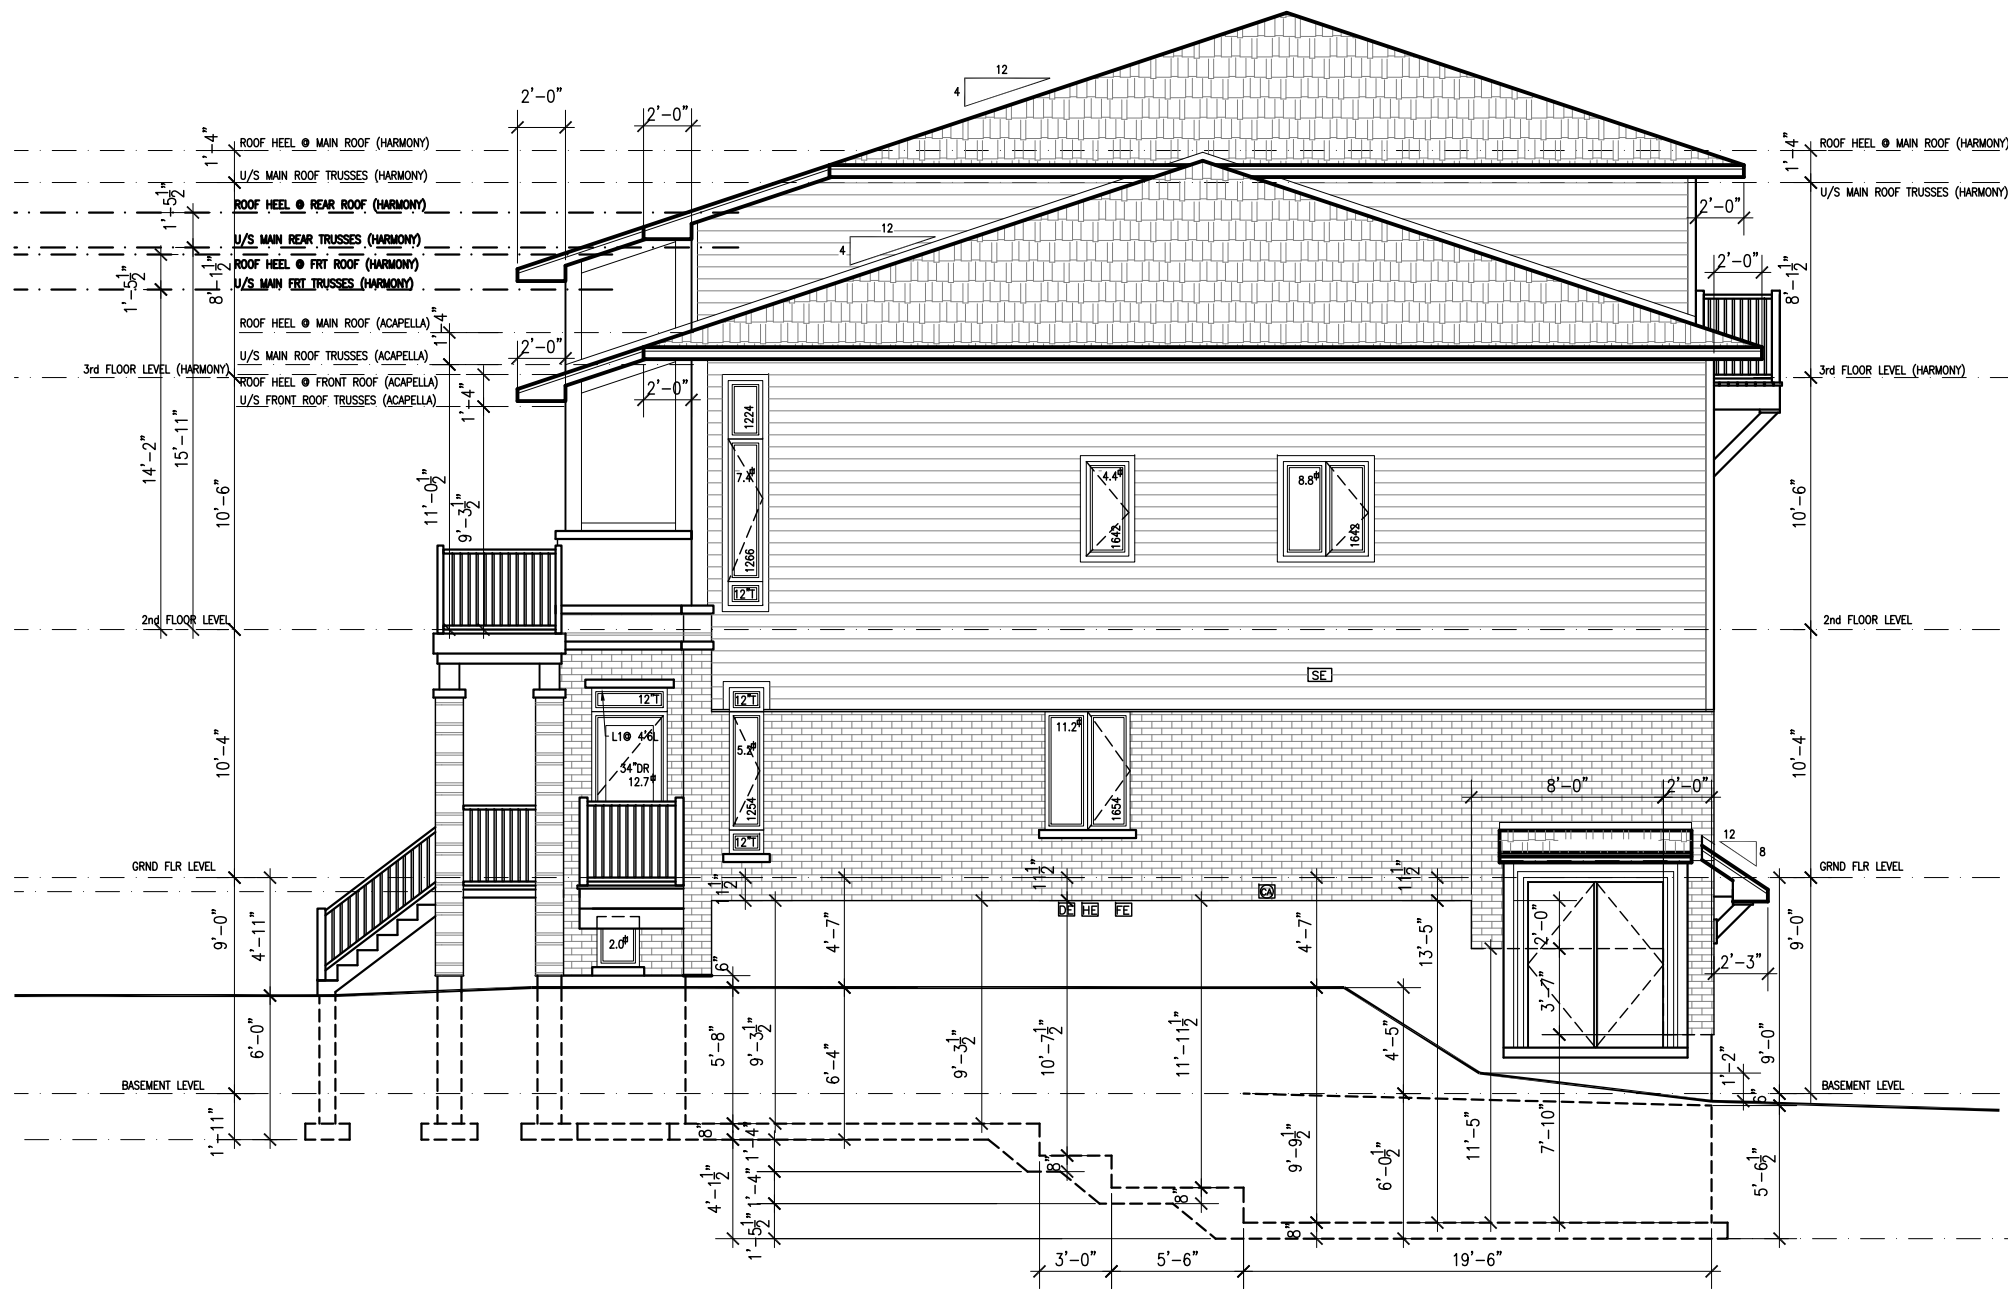


EXTERIOR UNIT (U36 ACAPELLA & U35 DUET)
RIGHT ELEVATION - MIRRORED
EXPOSED BLDG FACE 1268.27 sq.ft. = 4.1% UNPROTECTED AREA

NOTES

LATEST REVISION:



DESIGNED AND REVIEWED BY:

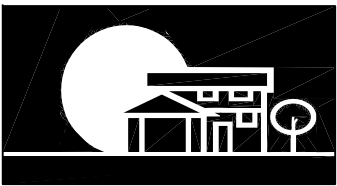

URBANDALE CONSTRUCTION LIMITED
2193 ARCH STREET , OTTAWA


SITE: BLOCK 5 RALPH HENNESSY- RIVERSIDE

MODEL: STACKS CONDO 2017	DATE: DEC 20,2016 SCALE: 1/8"=1'-0"
DRAWING: RIGHT SIDE ELEVATION	BLK 5 RIVERSIDE GRP 8B-STACKS DWG No 3 OF 4



NOTES

LATEST REVISION:

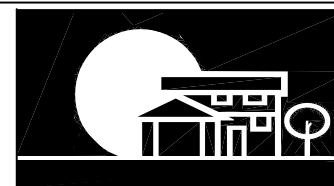

URBANDALE CONSTRUCTION LIMITED
2193 ARCH STREET , OTTAWA

SITE: BLOCK 5 RALPH HENNESSY- RIVERSIDE

MODEL: STACKS CONDO
2017


DATE: DEC 20,2016

SCALE: 1/8"=1'-0"

DRAWING:
REAR ELEVATION

BLK 5 RIVERSIDE
GRP 8B-STACKS
DWG No 4 OF 4

ENERGY STAR

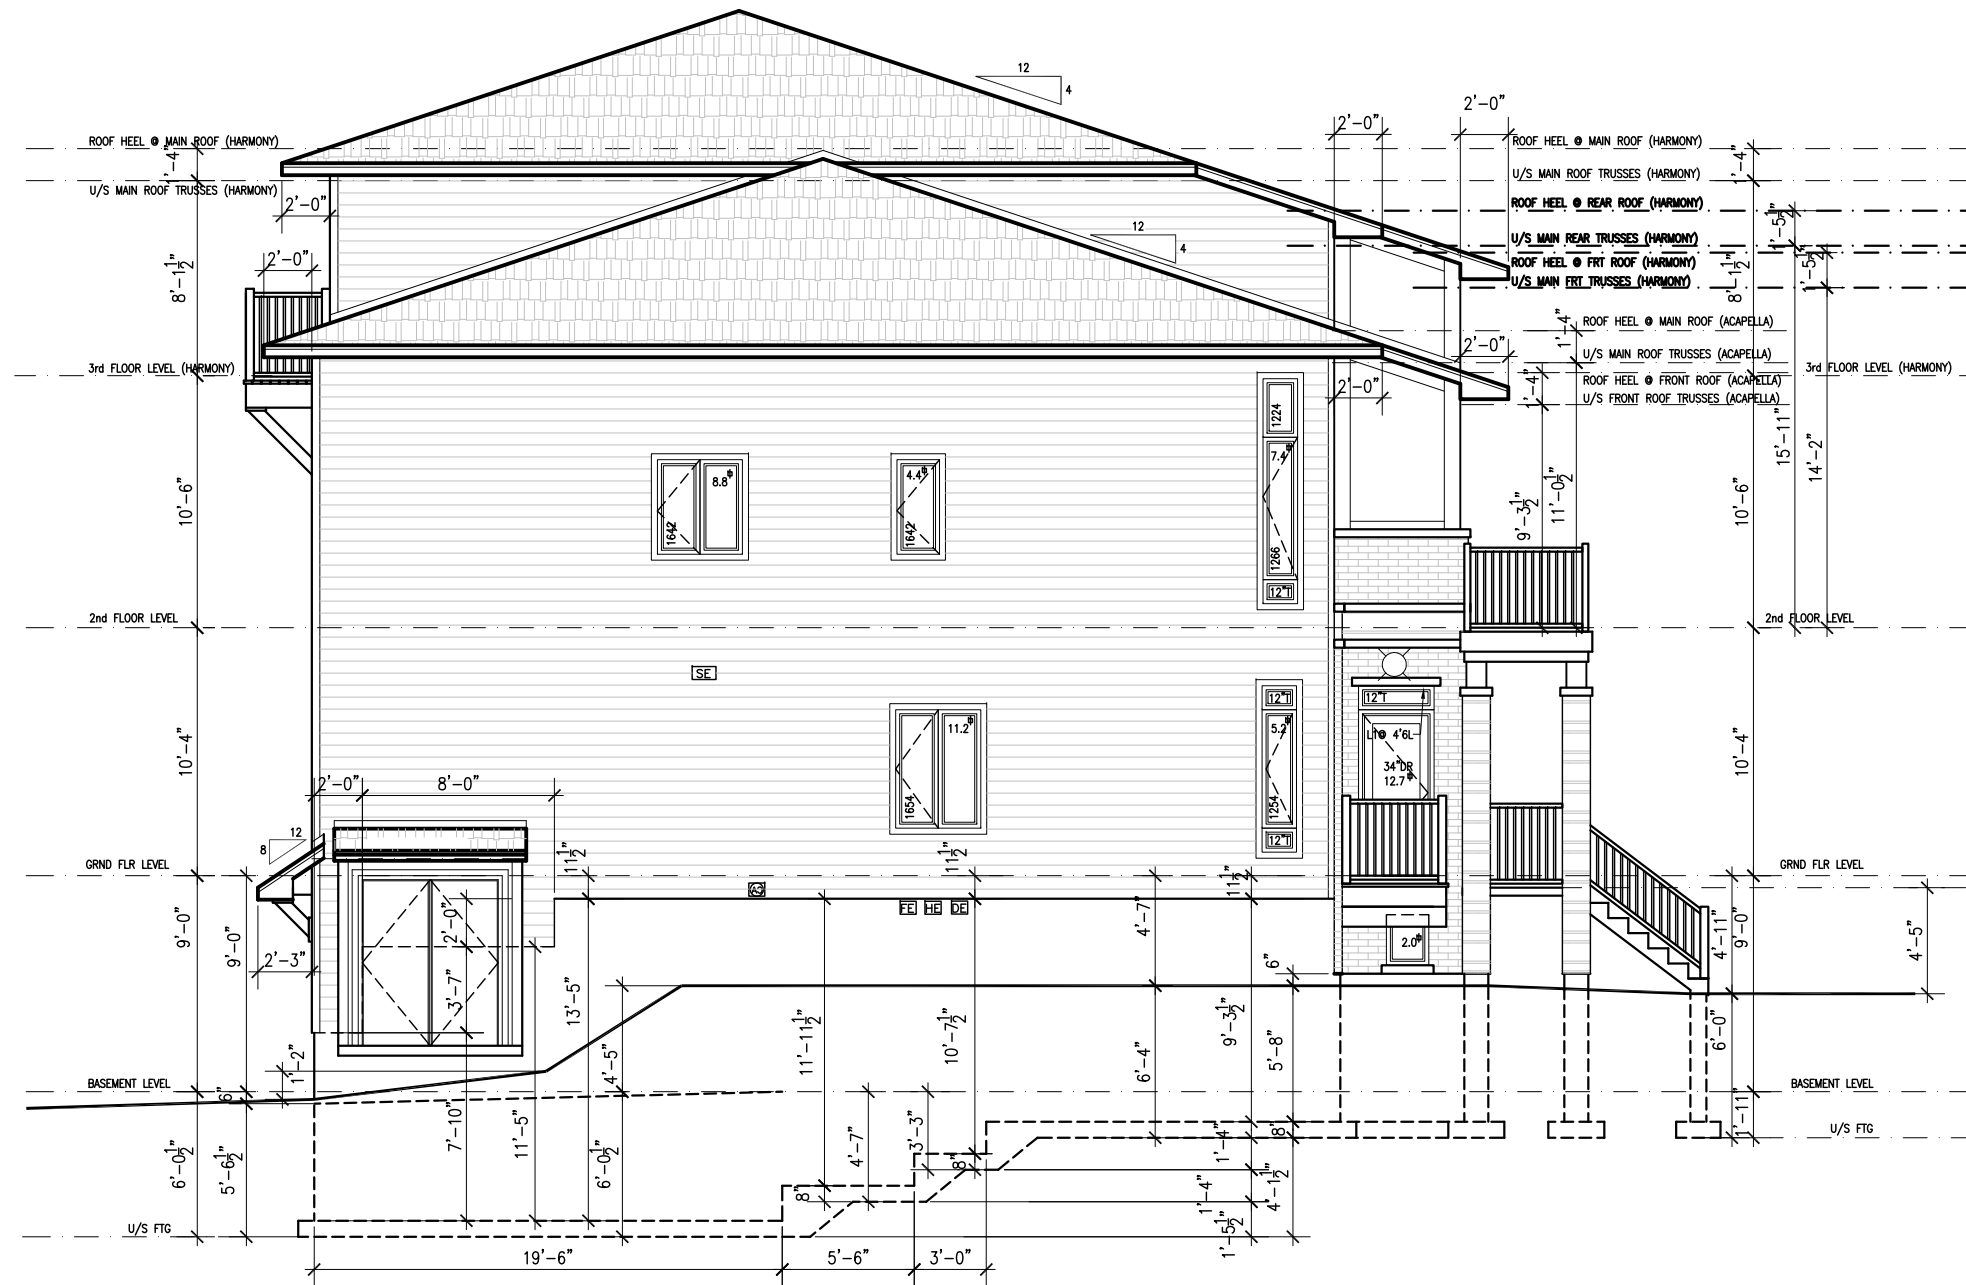


EXTERIOR UNIT (BLK6-U43 DUET & U44 ACAPELLA)
LEFT ELEVATION
EXPOSED BLDG FACE 1268.27 sq.ft. = 4.1% UNPROTECTED AREA

NOTES

LATEST REVISION:




DESIGNED AND REVIEWED BY:

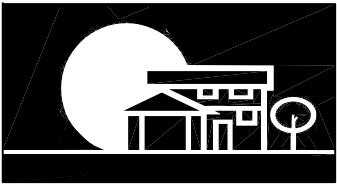

URBANDALE CONSTRUCTION LIMITED
2193 ARCH STREET , OTTAWA

SITE: BLOCK 6 RALPH HENNESSY- RIVERSIDE

MODEL: STACKS CONDO 2017	DATE: DEC 20, 2016 SCALE: 1/8"=1'-0"
DRAWING: LEFT SIDE ELEVATION	BLK 6 RIVERSIDE GRP 8C- STACKS DWG No 1 OF 4

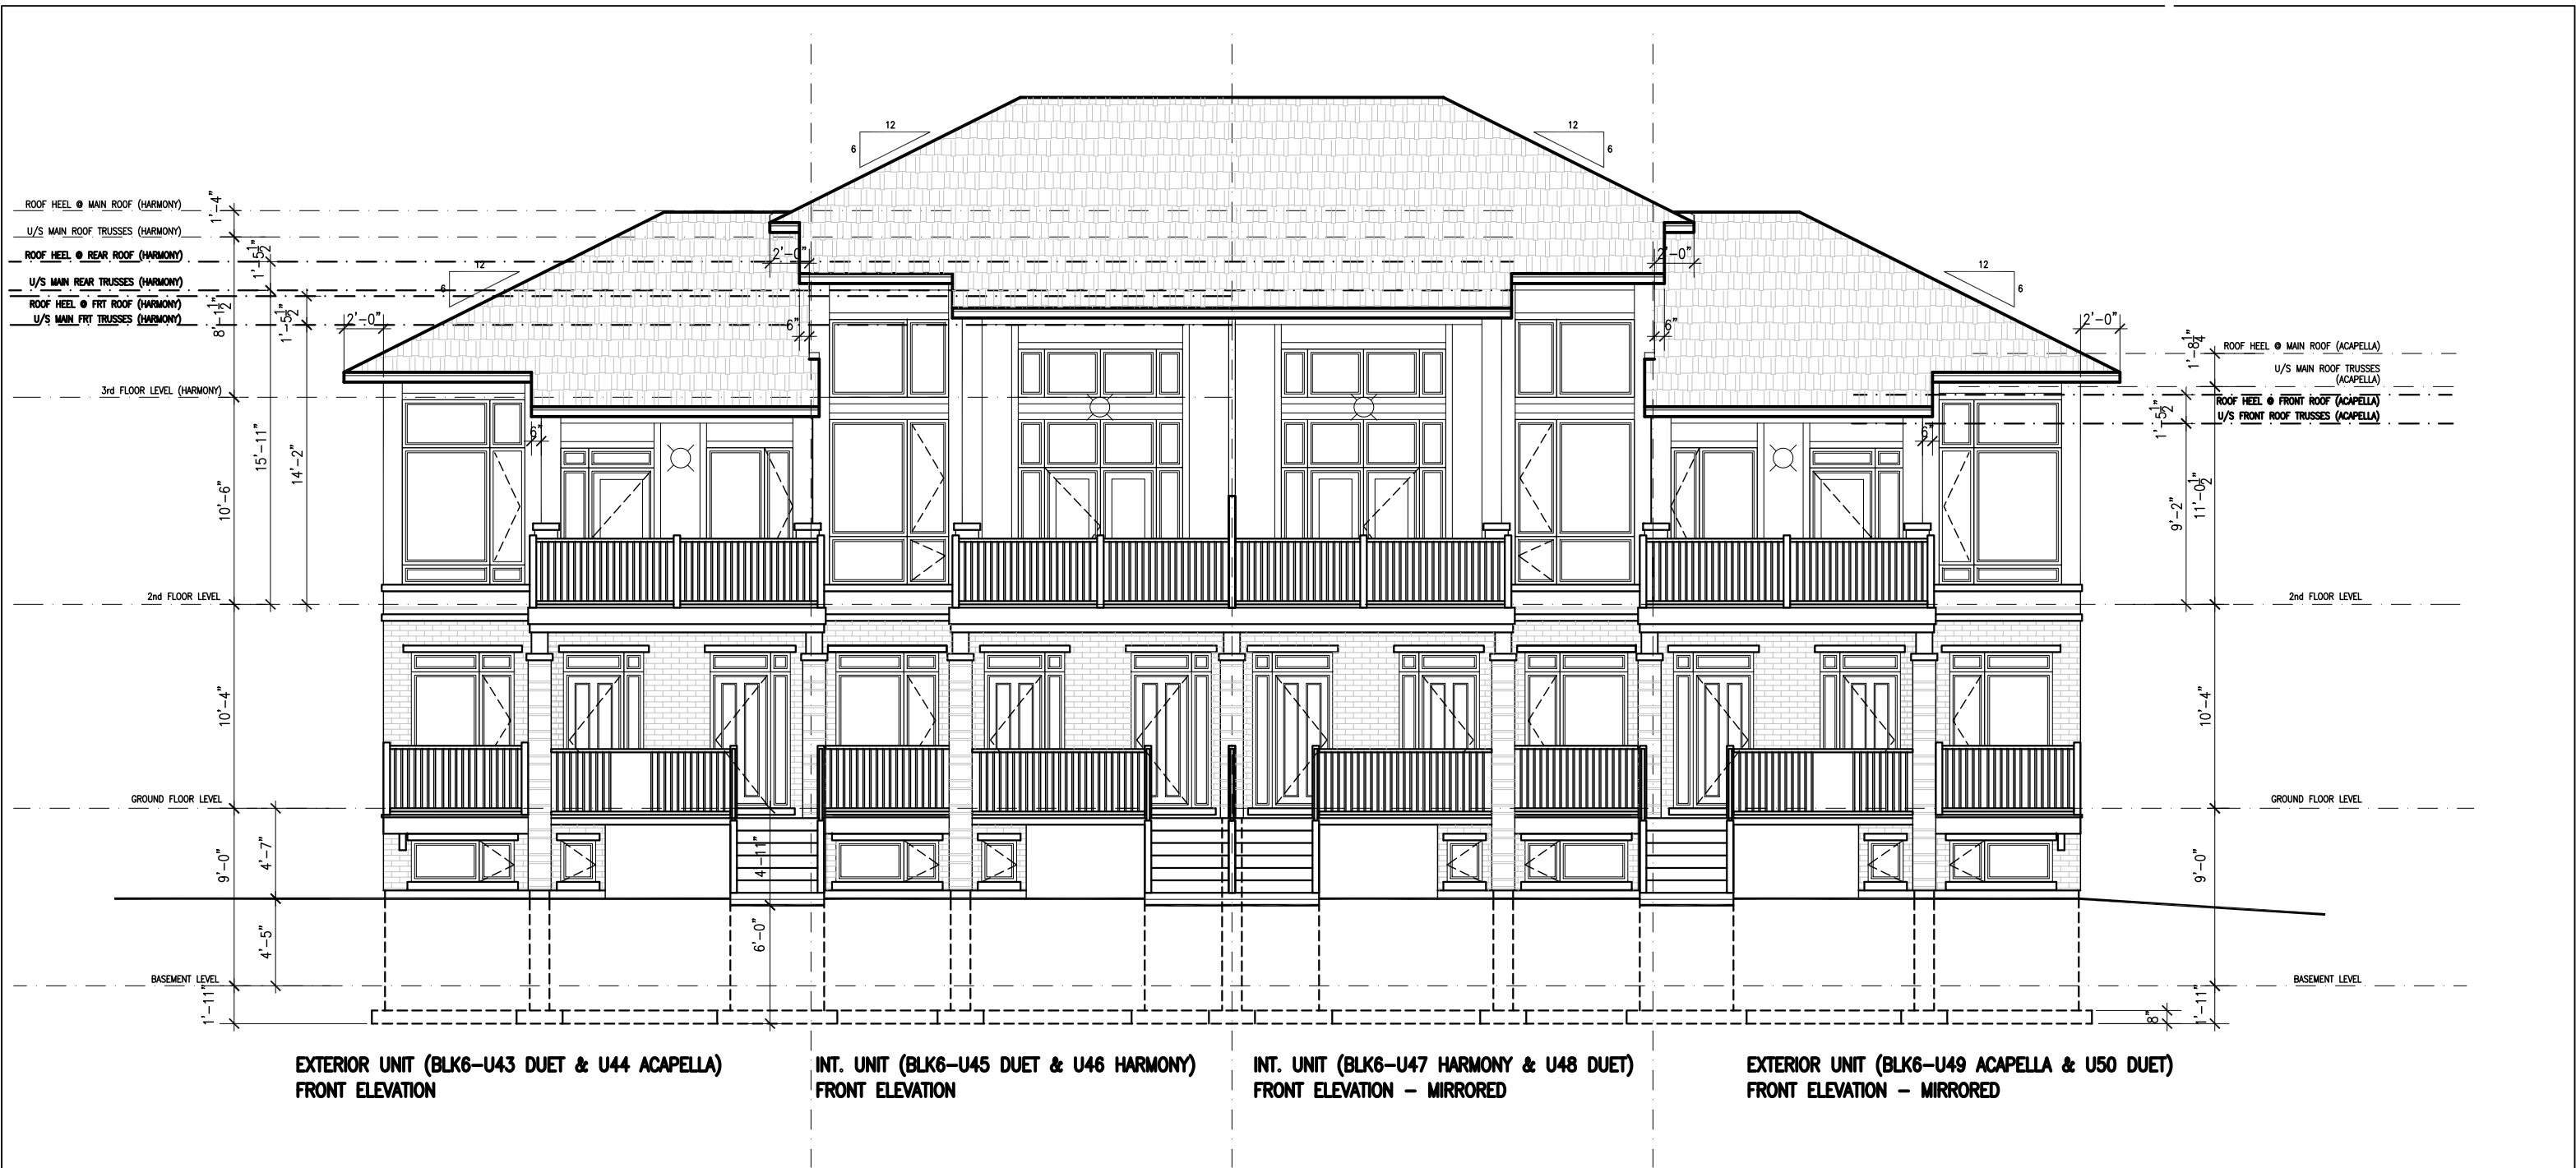


NOTES

LATEST REVISION:



ENERGY STAR


DESIGNED AND REVIEWED BY:

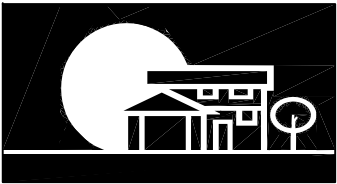

URBANDALE CONSTRUCTION LIMITED
2193 ARCH STREET , OTTAWA

SITE: BLOCK 6 RALPH HENNESSY- RIVERSIDE

MODEL: STACKS CONDO 2017	DATE: DEC 20,2016
	SCALE: 1/8"=1'-0"
DRAWING: FRONT ELEVATION	BLK 6 RIVERSIDE GRP 8C -STACKS DWG No 2 OF 4

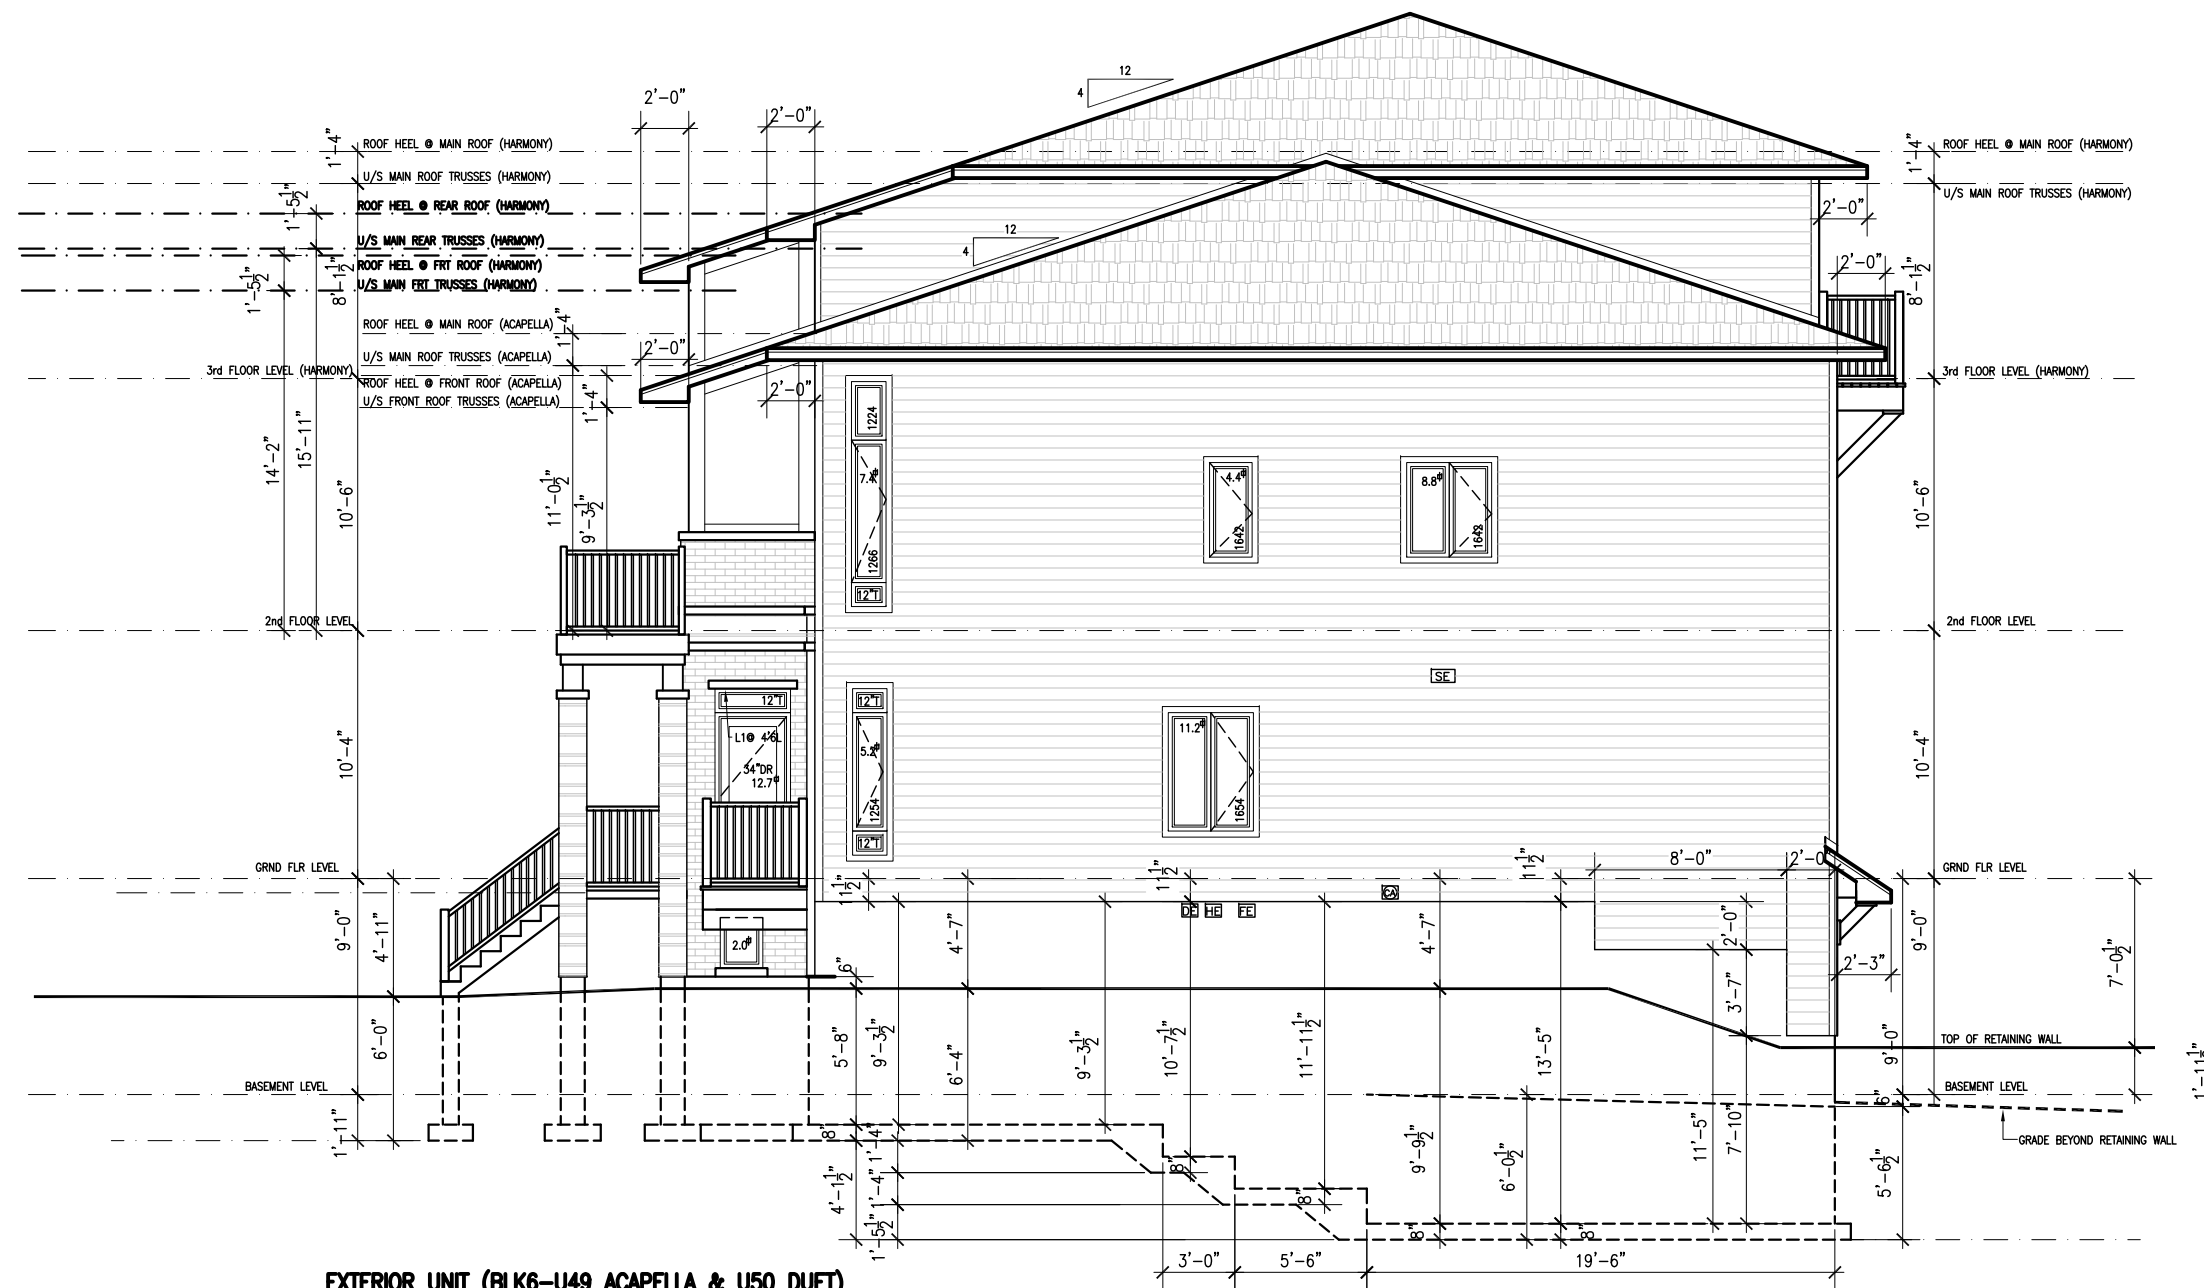

EXTERIOR UNIT (BLK6-U49 ACAPELLA & U50 DUET)

RIGHT ELEVATION - MIRRORED


EXPOSED BLDG FACE 1268.27 sq.ft. = 4.1% UNPROTECTED AREA

NOTES

LATEST REVISION:



DESIGNED AND REVIEWED BY:

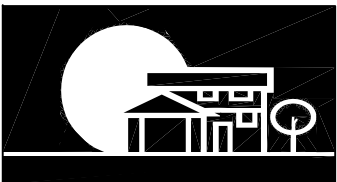

URBANDALE CONSTRUCTION LIMITED
2193 ARCH STREET , OTTAWA

SITE: BLOCK 6 RALPH HENNESSY- RIVERSIDE

MODEL: STACKS CONDO
2017

DATE: DEC 20,2016

SCALE: 1/8"=1'-0"

DRAWING:
RIGHT SIDE ELEVATION

BLK 6 RIVERSIDE
GRP 8C-STACKS
DWG No 3 OF 4

ENERGY STAR




NOTES

LATEST REVISION:

DESIGNED AND REVIEWED BY:




ENERGY STAR

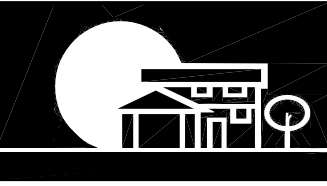

URBANDALE CONSTRUCTION LIMITED
2193 ARCH STREET , OTTAWA

SITE: BLOCK 6 RALPH HENNESSY- RIVERSIDE	
MODEL: STACKS CONDO 2017	DATE: DEC 20,2016
SCALE: 1/8"=1'-0"	
DRAWING: REAR ELEVATION	BLK 6 RIVERSIDE GRP 8C-STACKS DWG No 4 OF 4

ENERGY STAR

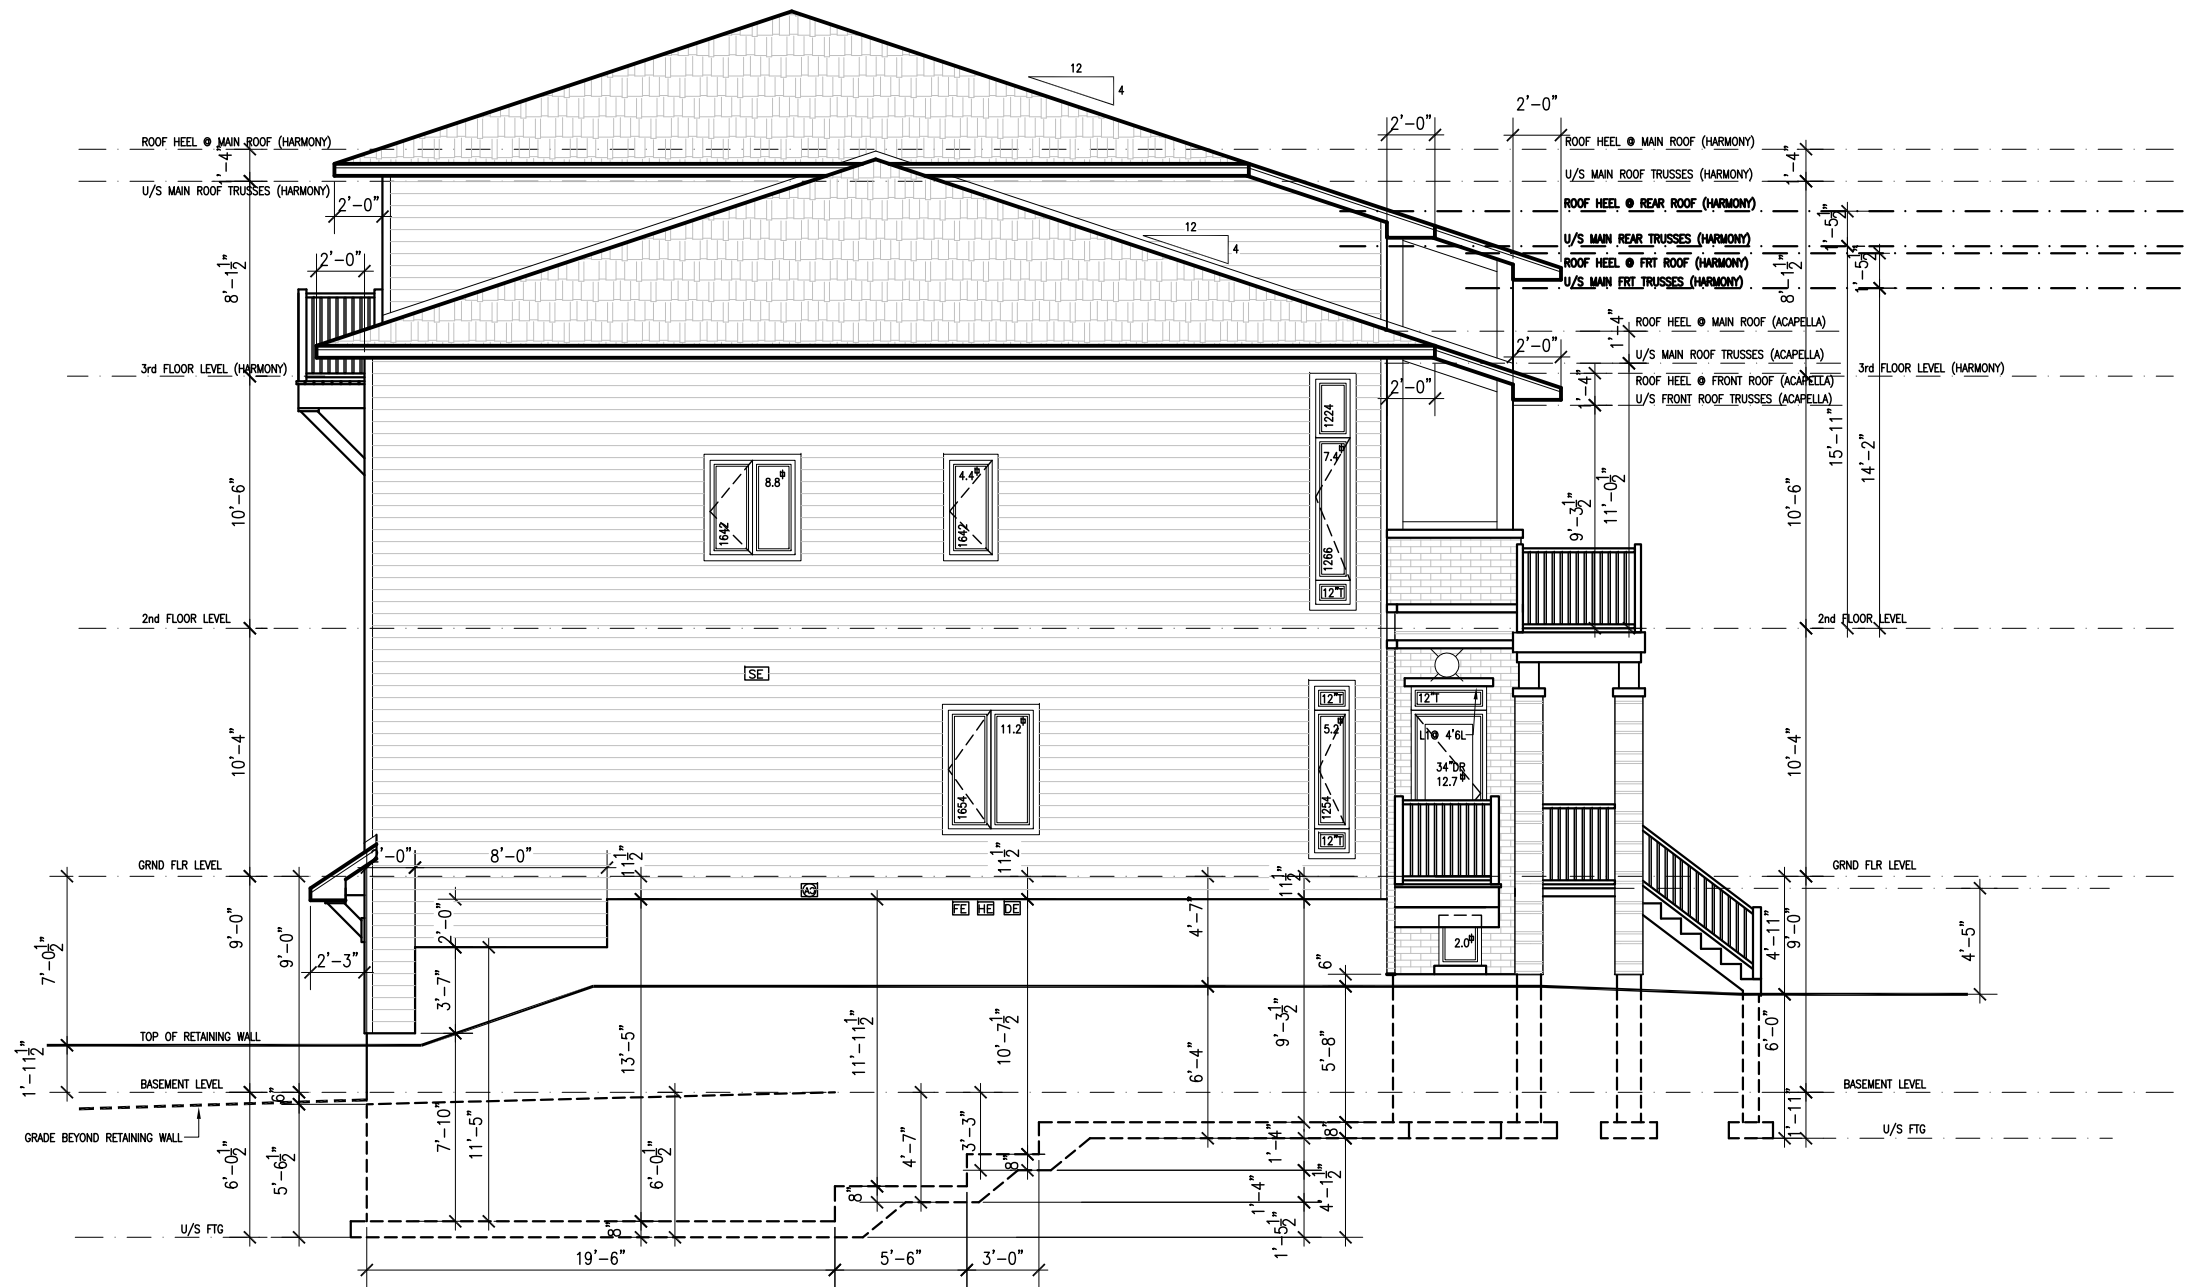


NOTES

LATEST REVISION:



DESIGNED AND REVIEWED BY:

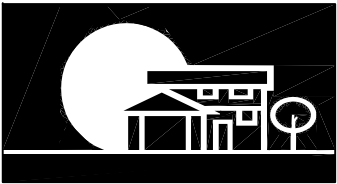

URBANDALE CONSTRUCTION LIMITED
2193 ARCH STREET , OTTAWA


SITE: BLOCK 7 RALPH HENNESSY- RIVERSIDE

MODEL: STACKS CONDO
2017

DATE: DEC 20,2016
SCALE: 1/8"=1'-0"

DRAWING:
LEFT SIDE ELEVATION

BLK 7 RIVERSIDE
GRP 8C MIR-STACKS
DWG No 1 OF 4

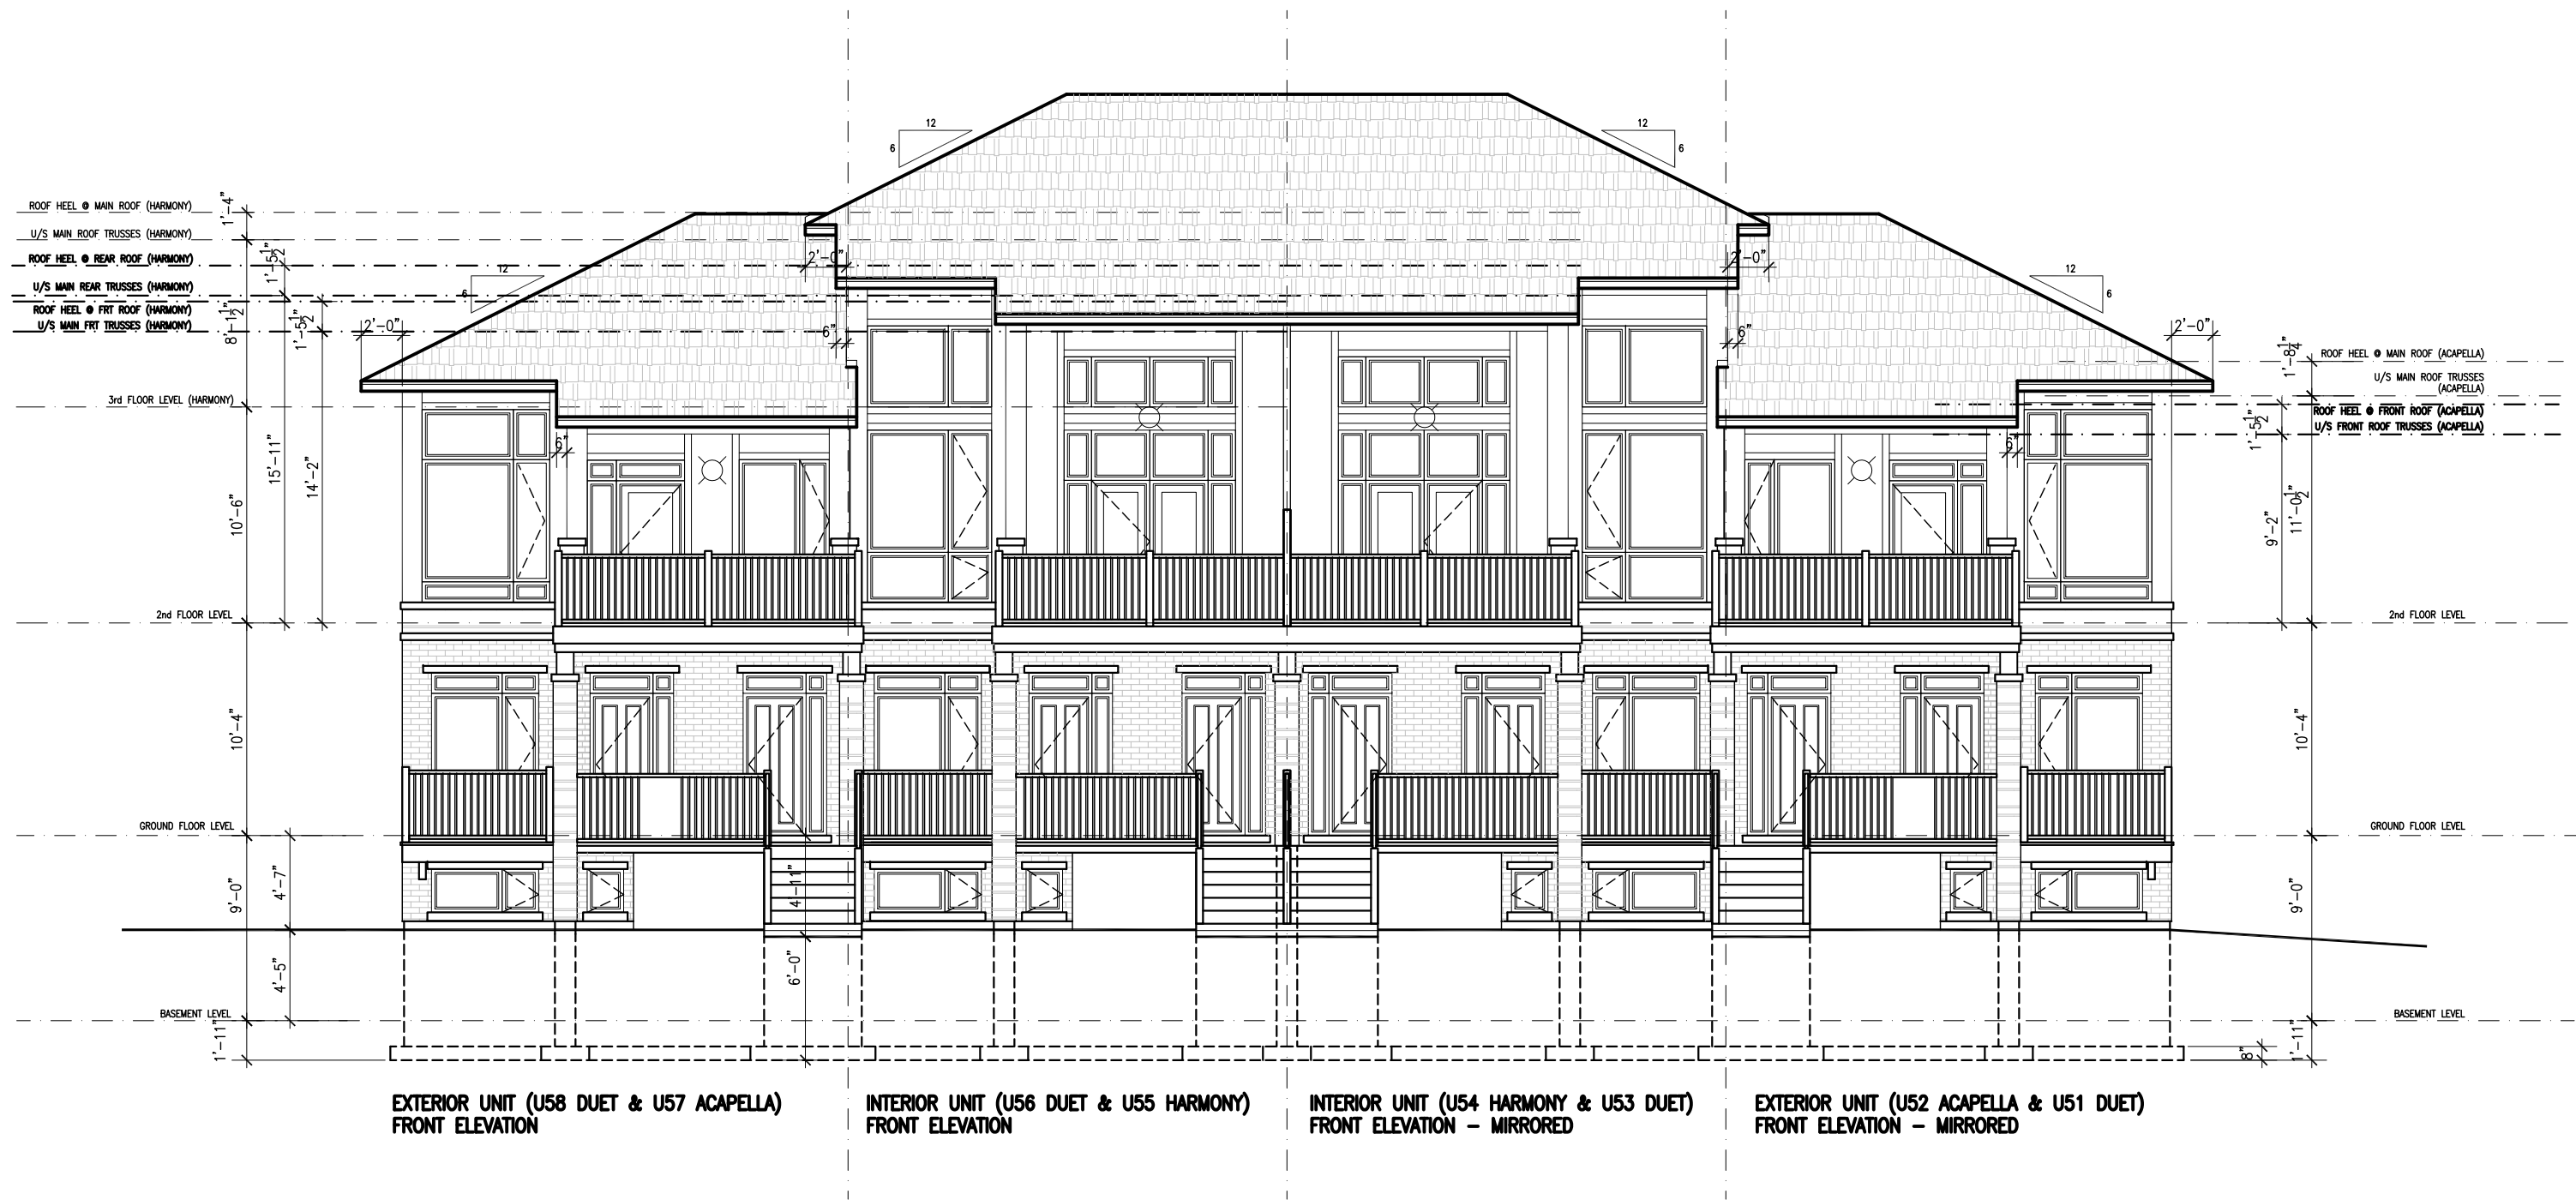

NOTES

LATEST REVISION:



URBANDALE CONSTRUCTION LIMITED
2193 ARCH STREET , OTTAWA

SITE: BLOCK 7 RALPH HENNESSY- RIVERSIDE

MODEL: STACKS CONDO
2017

DATE: DEC 20,2016


SCALE: 1/8"=1'-0"

DRAWING:
FRONT ELEVATION

BLK 7 RIVERSIDE
GRP 8C MIR-STACKS
DWG No 2 OF 4

DESIGNED AND REVIEWED BY:

ENERGY STAR

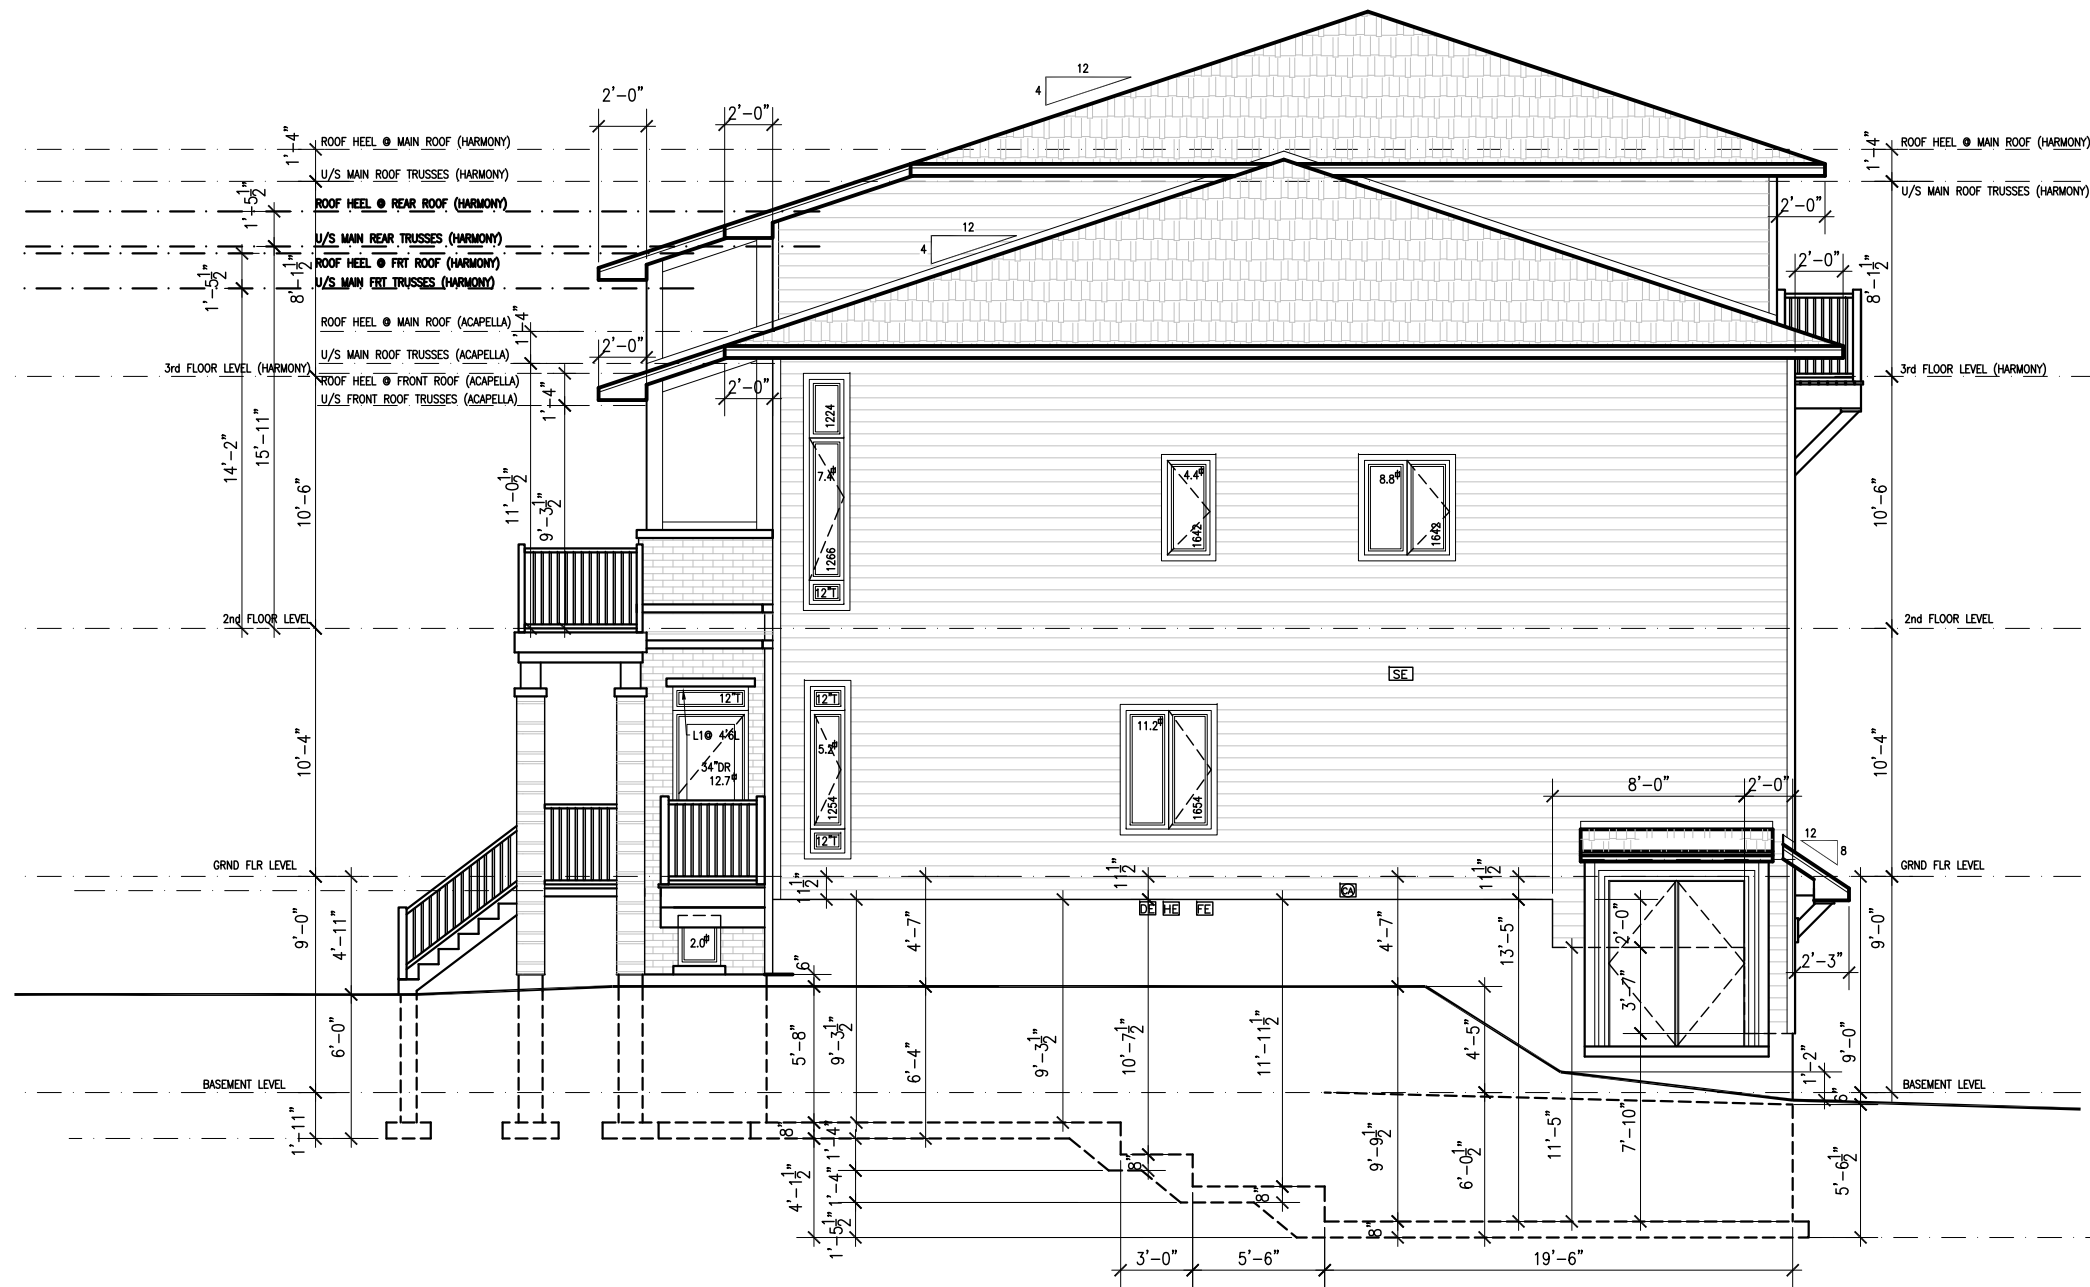

EXTERIOR UNIT (U52 ACAPELLA & U51 DUET)
RIGHT ELEVATION - MIRRORED
EXPOSED BLDG FACE 1268.27 sq.ft. = 4.1% UNPROTECTED AREA

NOTES

LATEST REVISION:



DESIGNED AND REVIEWED BY:



URBANDALE CONSTRUCTION LIMITED
2193 ARCH STREET , OTTAWA

SITE: BLOCK 7 RALPH HENNESSY- RIVERSIDE

MODEL: STACKS CONDO
2017

DATE: DEC 20,2016

SCALE: 1/8"=1'-0"

DRAWING:
RIGHT SIDE ELEVATION


BLK 7 RIVERSIDE
GRP 8C MIR-STACKS
DWG No 3 OF 4

ENERGY STAR



NOTES

LATEST REVISION:

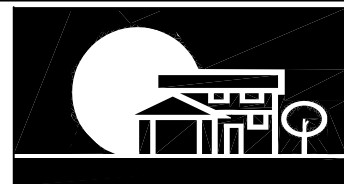

URBANDALE CONSTRUCTION LIMITED
2193 ARCH STREET , OTTAWA

SITE: BLOCK 7 RALPH HENNESSY- RIVERSIDE

MODEL: STACKS CONDO
2017

DATE: DEC 20,2016


SCALE: 1/8"=1'-0"

DRAWING:
REAR ELEVATION

BLK 7 RIVERSIDE
GRP 8C MIR-STACKS
DWG No 4 OF 4

DESIGNED AND REVIEWED BY:

ENERGY STAR

 


NOTES

LATEST REVISION:



DESIGNED AND REVIEWED BY:

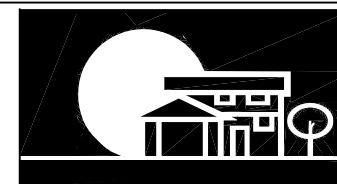

URBANALE CONSTRUCTION LIMITED
2193 ARCH STREET , OTTAWA

SITE: BLOCK 8 RALPH HENNESSY- RIVERSIDE

MODEL:	STACKS CONDO 2017
--------	----------------------

DATE: AUG 31, 2017
SCALE: 1/8"=1'-0"

DRAWING:
LEFT SIDE ELEVATION

N	BLK 8 RIVERSIDE GRP 10C- STACKS DWG No 1 OF 4
---	---



NOTES

LATEST REVISION:

DESIGNED AND REVIEWED BY:

ENERGY STAR

URBAN DALE CONSTRUCTION LIMITED
2193 ARCH STREET , OTTAWA

SITE: BLOCK 8 RALPH HENNESSY- RIVERSIDE

MODEL: STACKS CONDO 2017

DATE: AUG 31, 2017

SCALE: 1/8"=1'-0"

DRAWING: FRONT ELEVATION


BLK 8 RIVERSIDE
GRP 10C -STACKS
DWG No 2 OF 4

ENERGY STAR

LATEST REVISION:




DESIGNED AND REVIEWED BY:

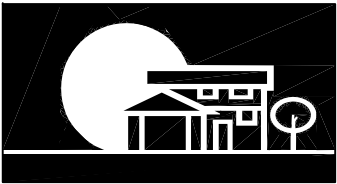

URBANDALE CONSTRUCTION LIMITED
2193 ARCH STREET , OTTAWA

SITE: BLOCK 8 RALPH HENNESSY- RIVERSIDE

MODEL: STACKS CONDO 2017	DATE: AUG 31,2017 SCALE: 1/8"=1'-0"
DRAWING: RIGHT SIDE ELEVATION	BLK 8 RIVERSIDE GRP 10C-STACKS DWG No 3 OF 4

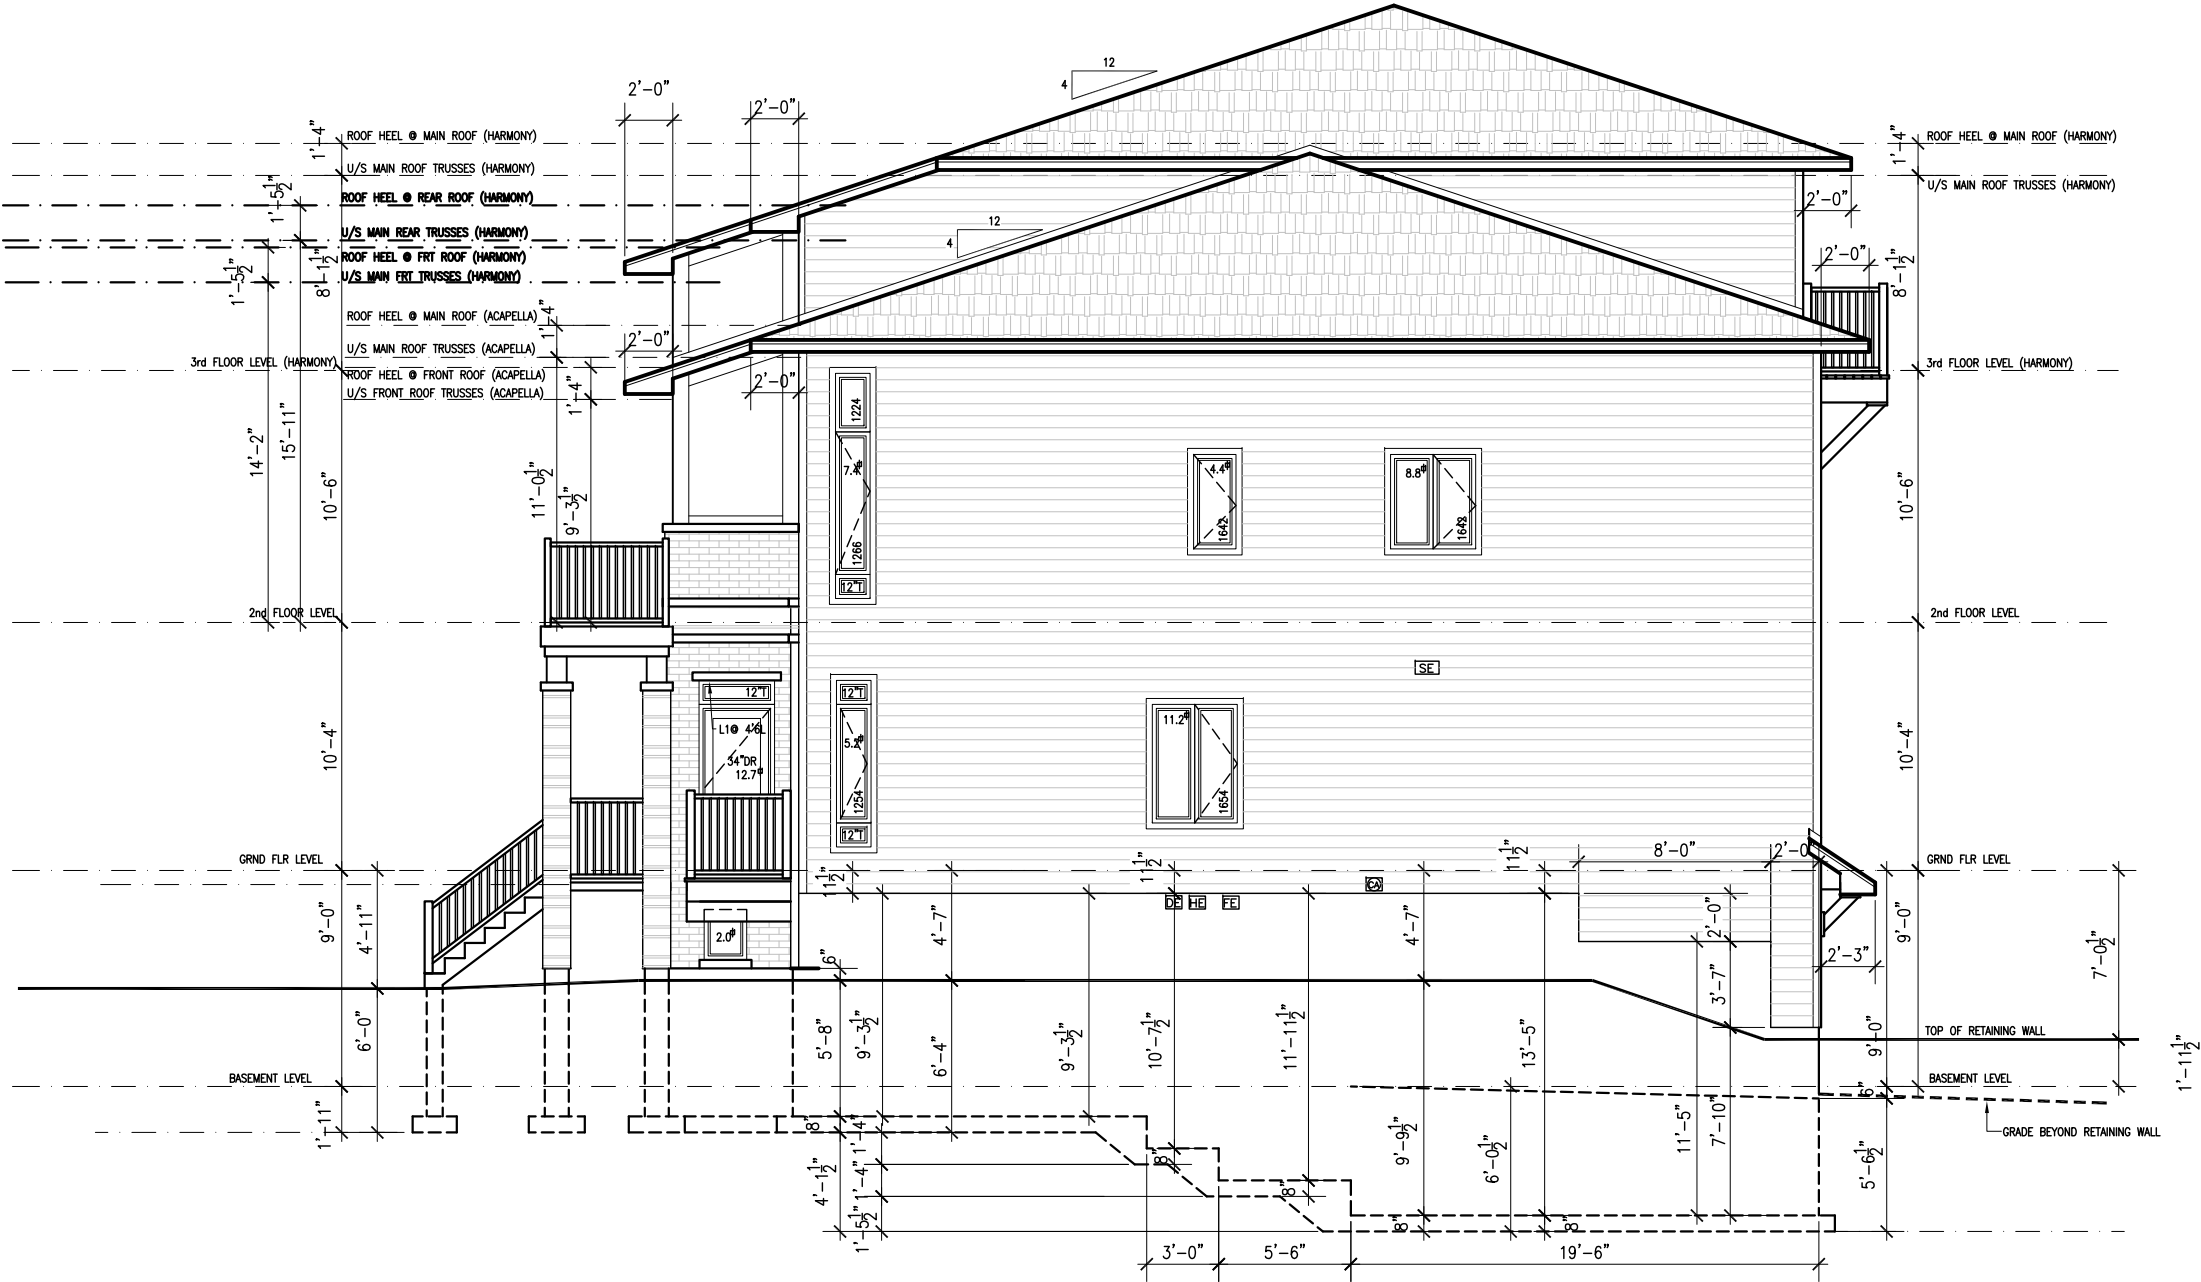

EXTERIOR UNIT (U67 ACAPELLA & U68 DUET)
RIGHT ELEVATION - MIRRORED
EXPOSED BLDG FACE 1268.27 sq.ft. = 4.1% UNPROTECTED AREA




NOTES

LATEST REVISION:




DESIGNED AND REVIEWED BY:

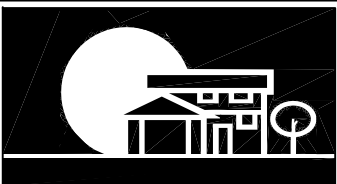

URBANDALE CONSTRUCTION LIMITED
2193 ARCH STREET , OTTAWA

SITE: BLOCK 8 RALPH HENNESSY- RIVERSIDE

MODEL: STACKS CONDO 2017	DATE: AUG 31,2017
	SCALE: 1/8"=1'-0"
DRAWING: REAR ELEVATION	BLK 8 RIVERSIDE GRP 10C-STACKS DWG No 4 OF 4

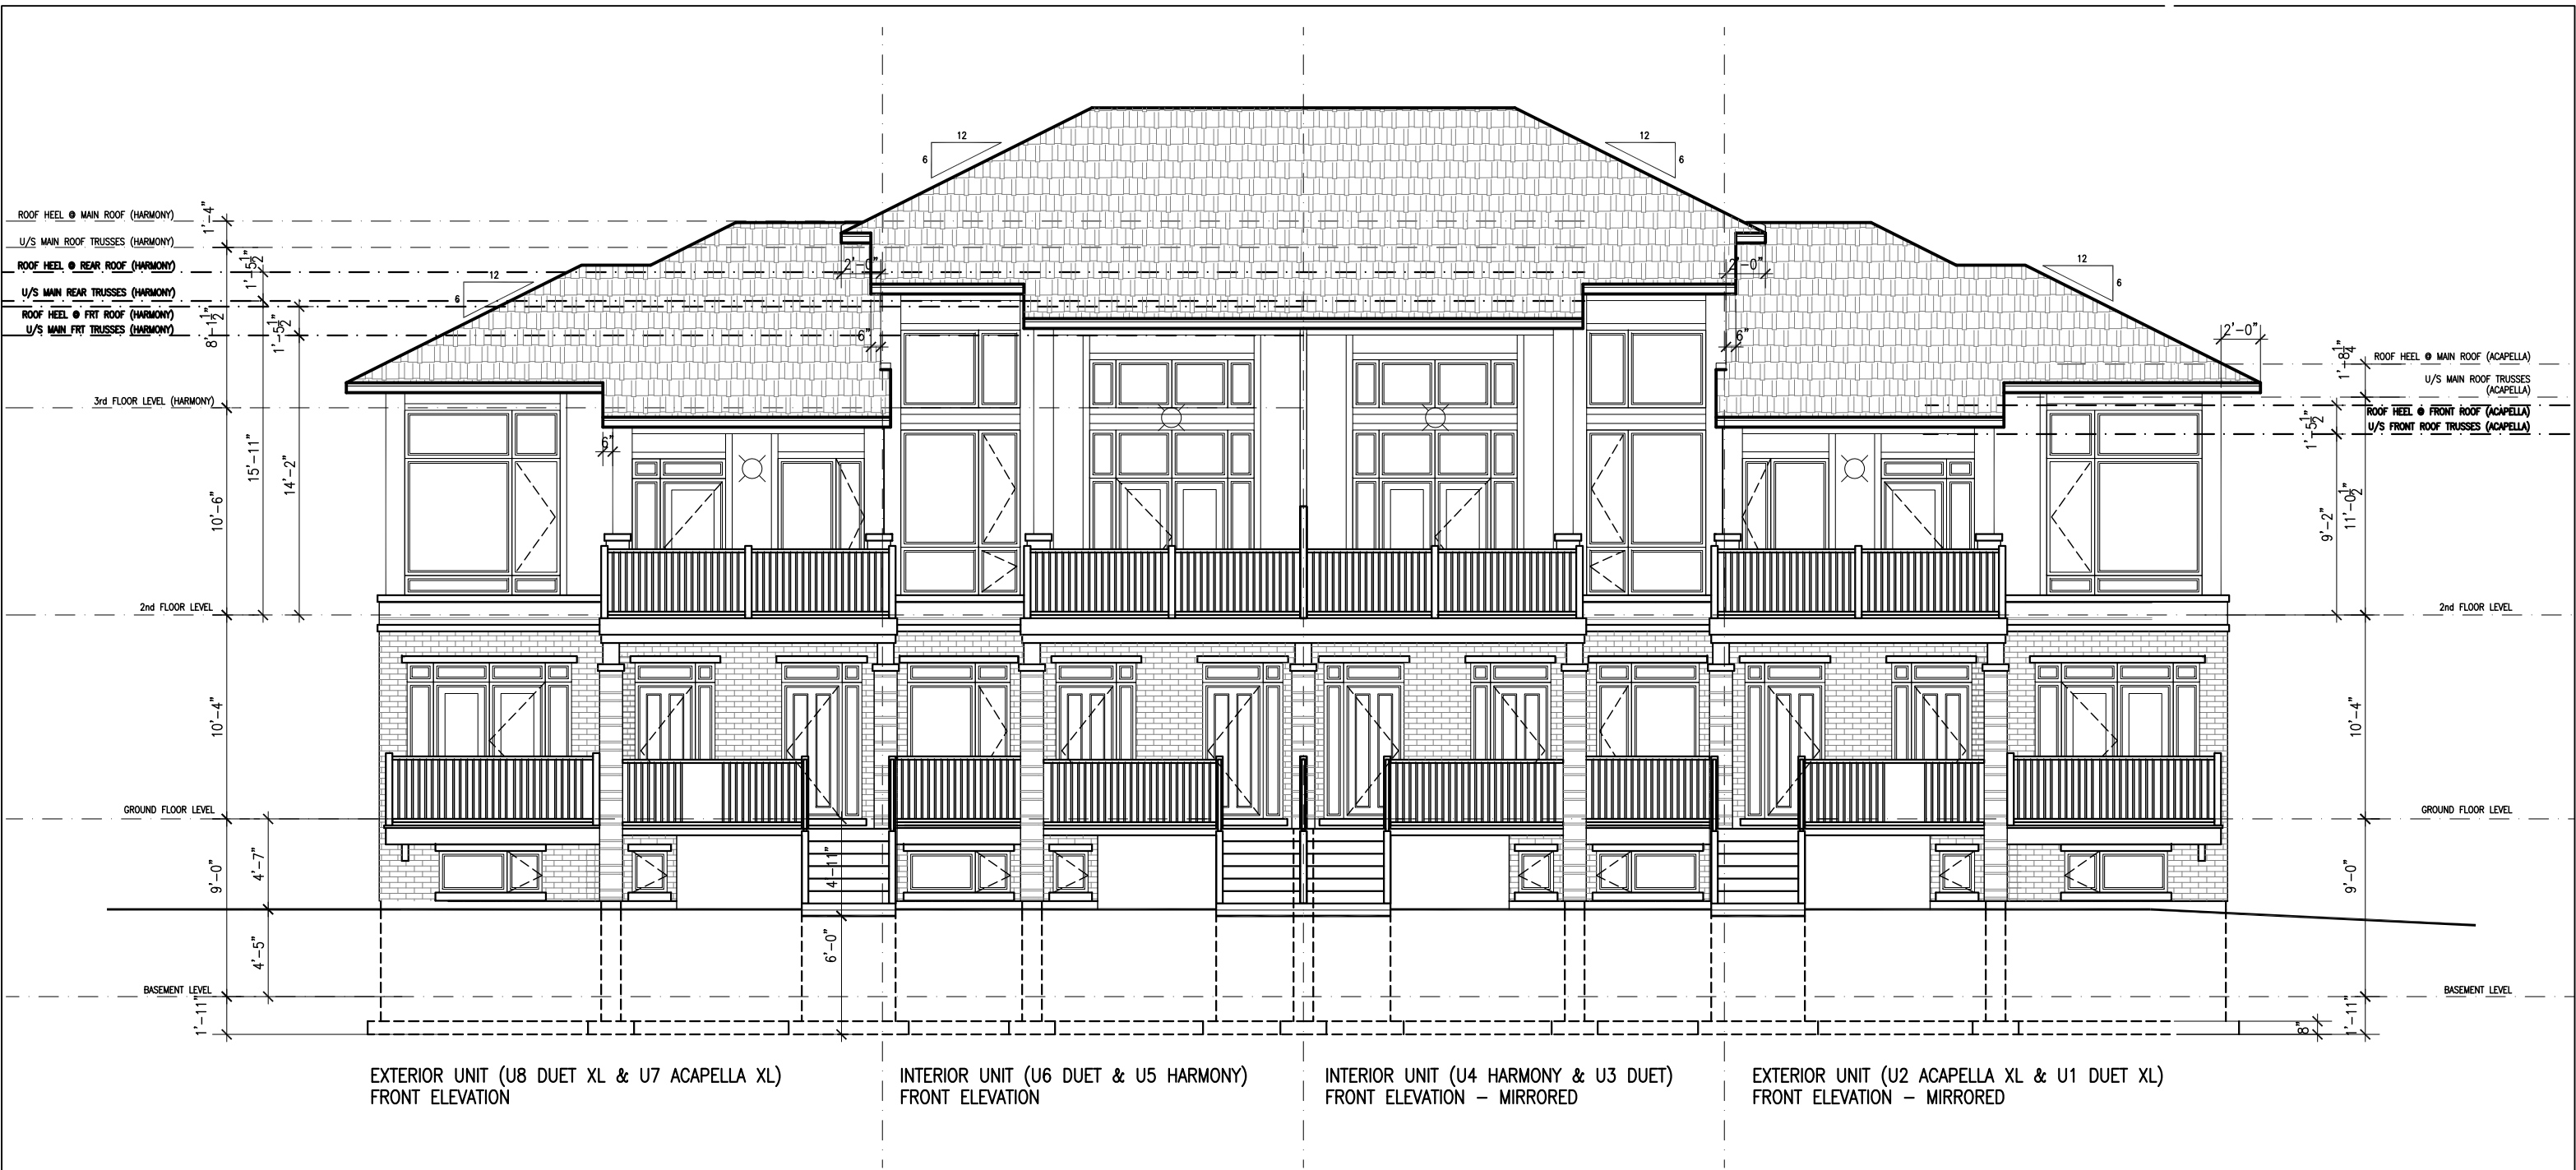


NOTES

LATEST REVISION:




DESIGNED AND REVIEWED BY:

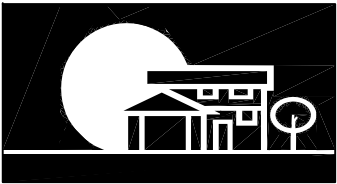

URBANDALE CONSTRUCTION LIMITED
2193 ARCH STREET , OTTAWA

SITE: BLOCK 1 RALPH HENNESSY- RIVERSIDE

MODEL: STACKS CONDO 2017	DATE: DEC 20,2016
	SCALE: 1/8"=1'-0"
DRAWING: FRONT ELEVATION	BLK 1 RIVERSIDE GRP 8A-STACKS
	DWG No 2 OF 4

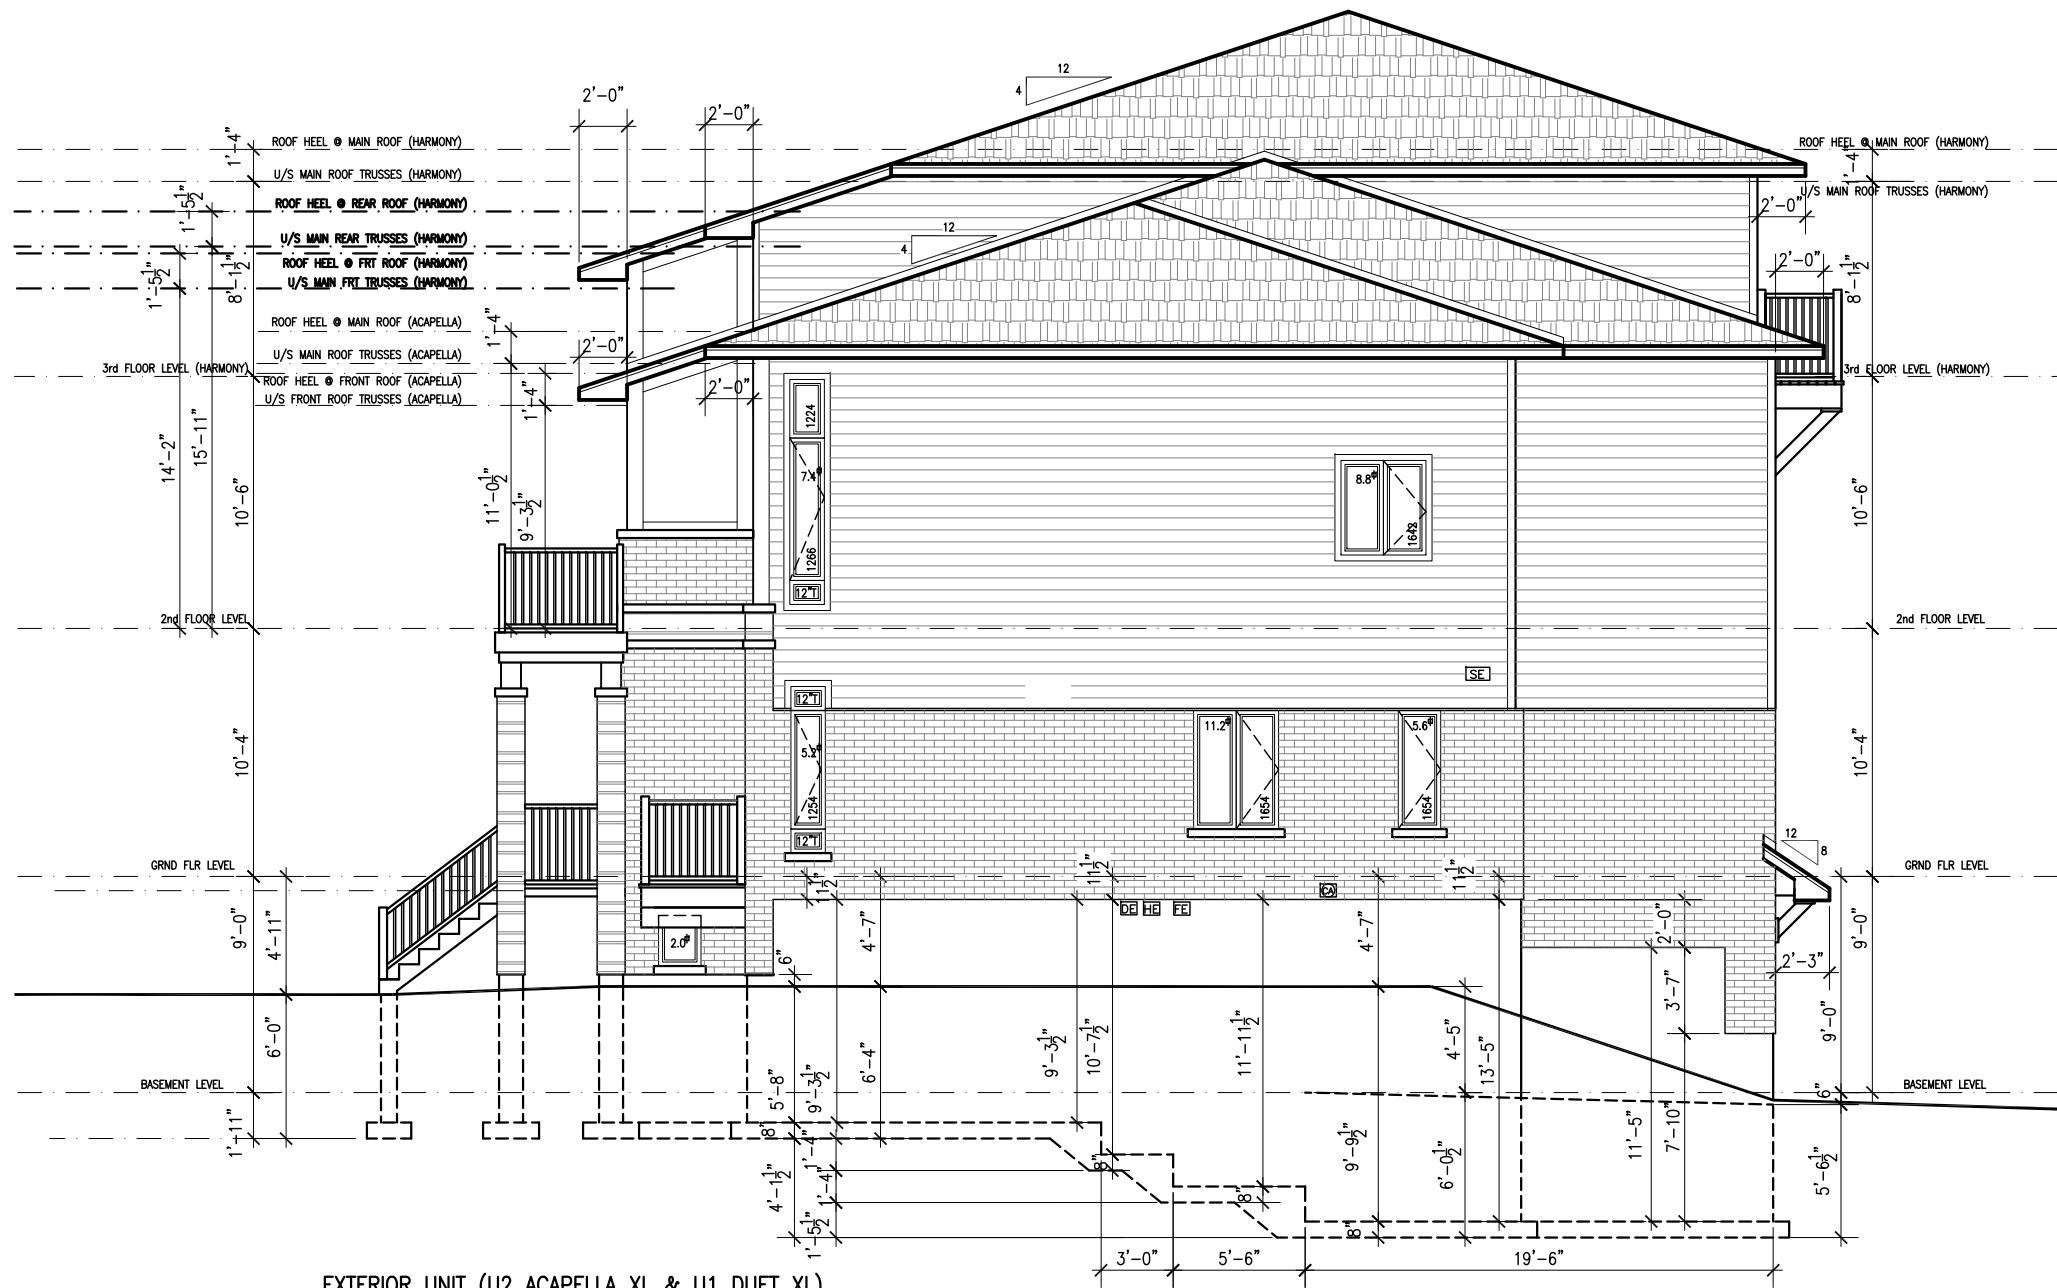

EXTERIOR UNIT (U2 ACAPELLA XL & U1 DUET XL)
RIGHT ELEVATION – MIRRORED
EXPOSED BLDG FACE 1268.27 sq.ft. = 3.2% UNPROTECTED AREA

NOTES

LATEST REVISION:



DESIGNED AND REVIEWED BY:



URBANDALE CONSTRUCTION LIMITED
2193 ARCH STREET , OTTAWA

SITE: BLOCK 1 RALPH HENNESSY– RIVERSIDE

MODEL: STACKS CONDO
2017

DATE: DEC 20,2016

SCALE: 1/8"=1'-0"


DRAWING:
RIGHT SIDE ELEVATION

BLK 1 RIVERSIDE
GRP 8A–STACKS
DWG No 3 OF 4



NOTES

LATEST REVISION:

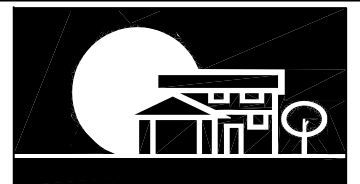

URBANDALE CONSTRUCTION LIMITED
2193 ARCH STREET , OTTAWA

SITE: BLOCK 1 RALPH HENNESSY- RIVERSIDE

MODEL: STACKS CONDO
2017

DATE: DEC 20,2016

SCALE: 1/8"=1'-0"

DRAWING:
REAR ELEVATION

BLK 1 RIVERSIDE
GRP 8A-STACKS
DWG No 4 OF 4

ENERGY STAR