




1 EXISTING BUILDING EXTERIOR EAST ELEVATION
A3.1 SCALE 1:100

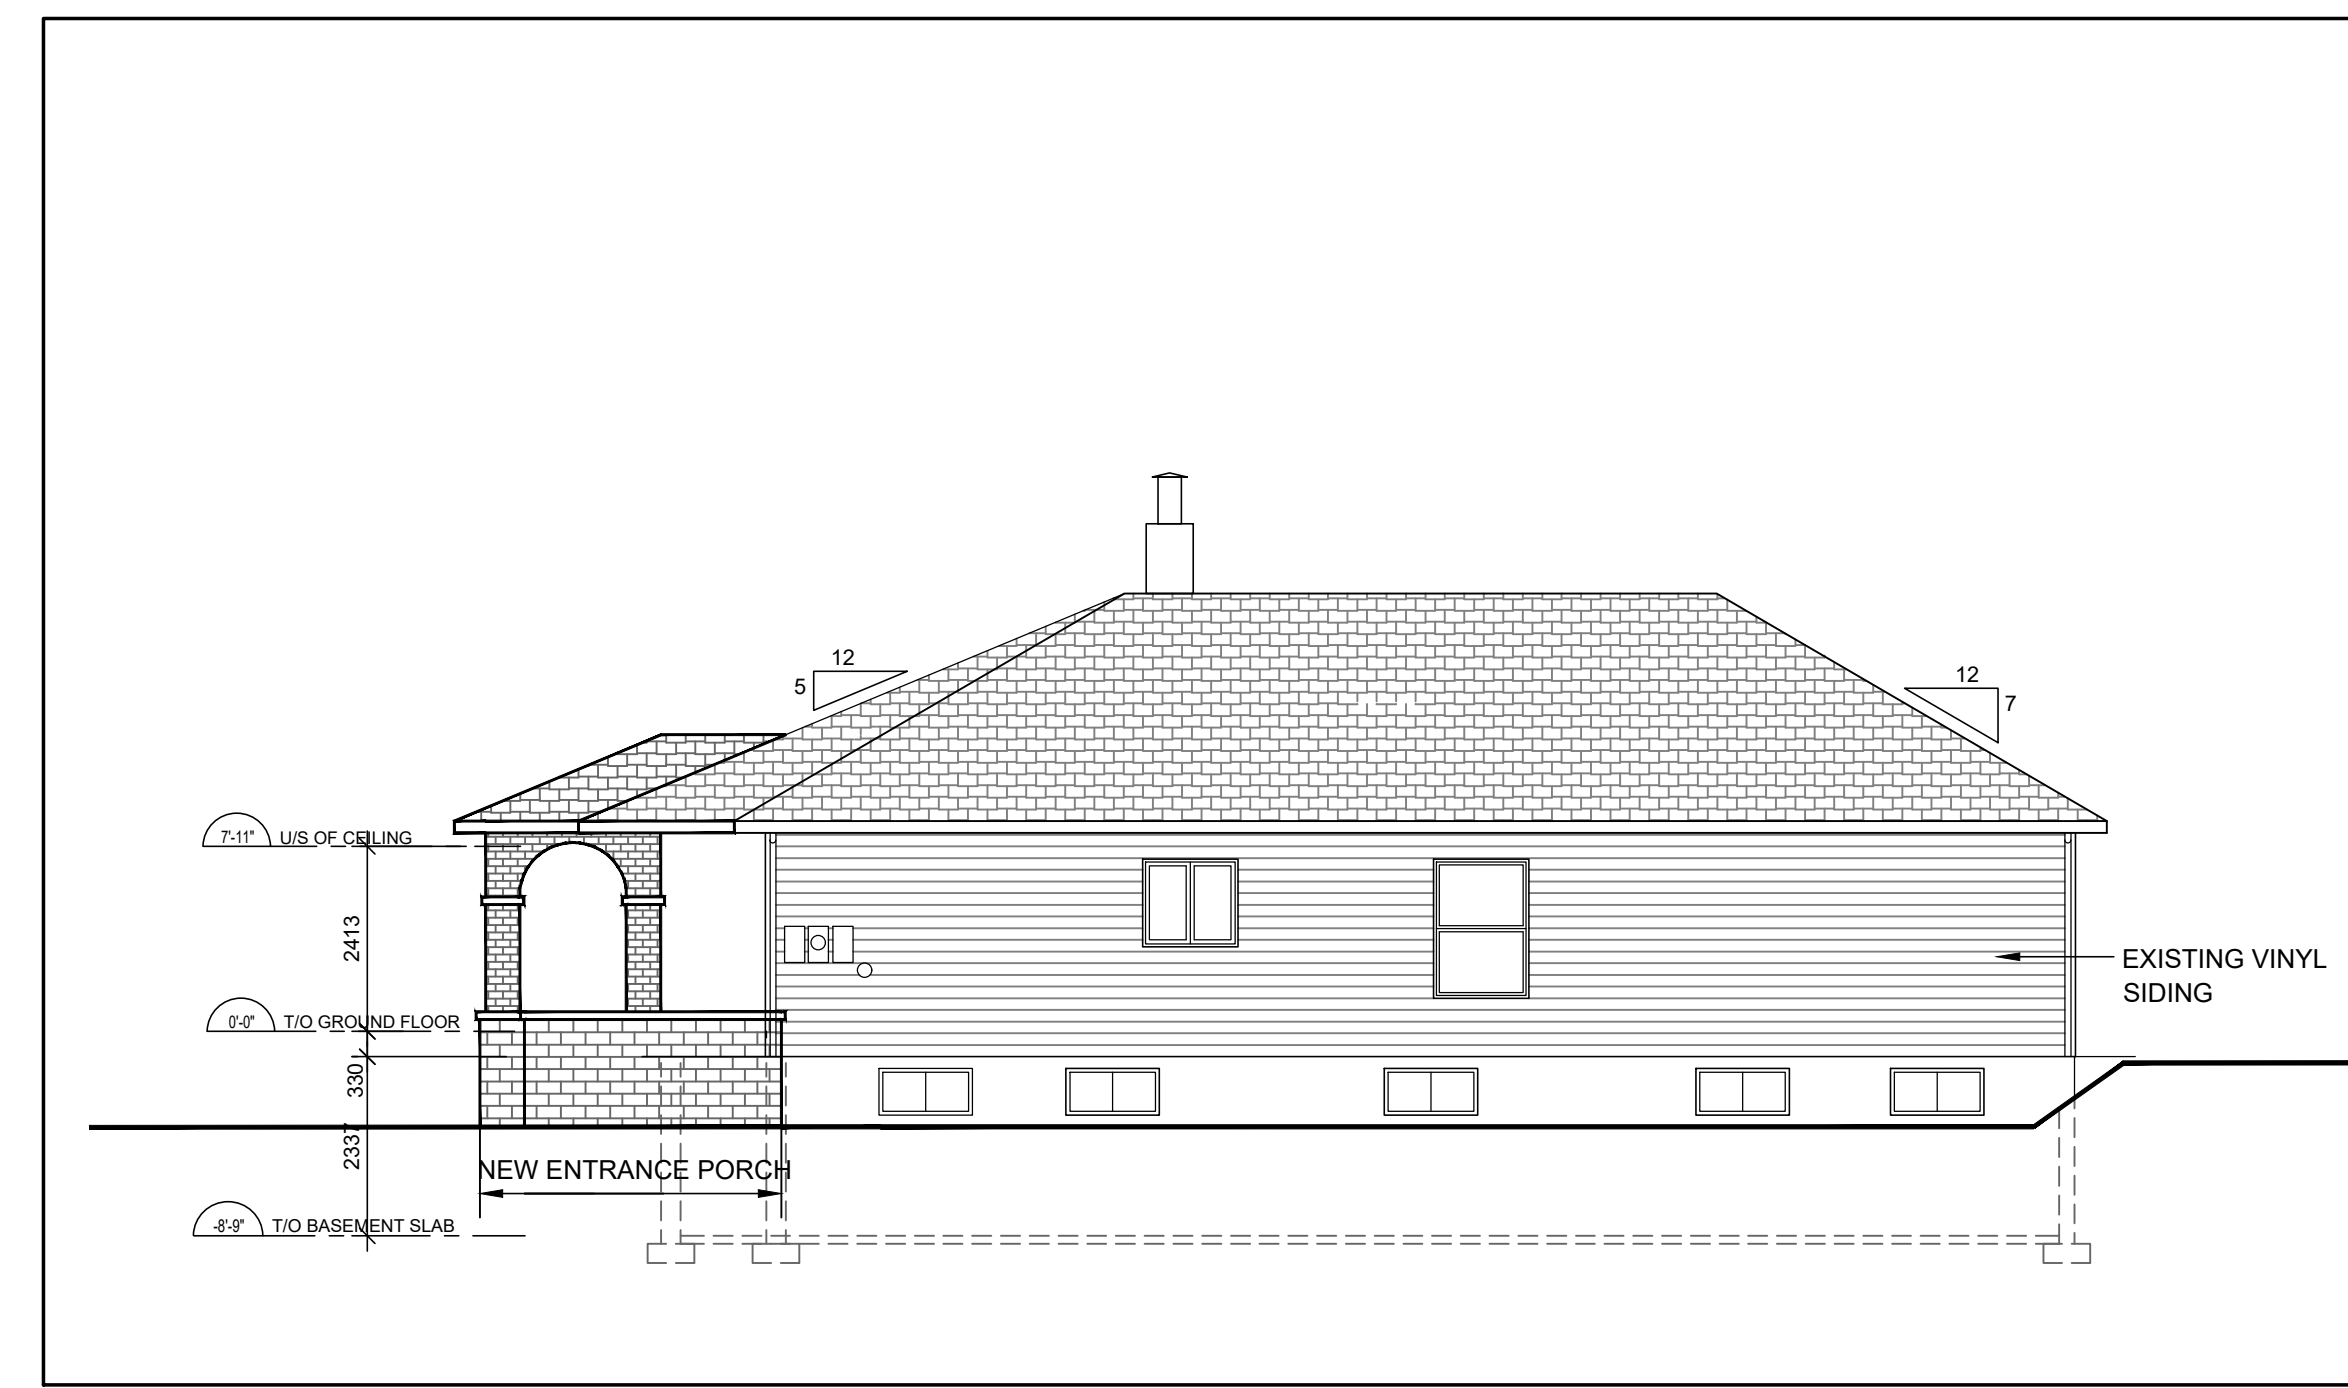

3 EXISTING BUILDING EXTERIOR NORTH ELEVATION
A3.1 SCALE 1:100

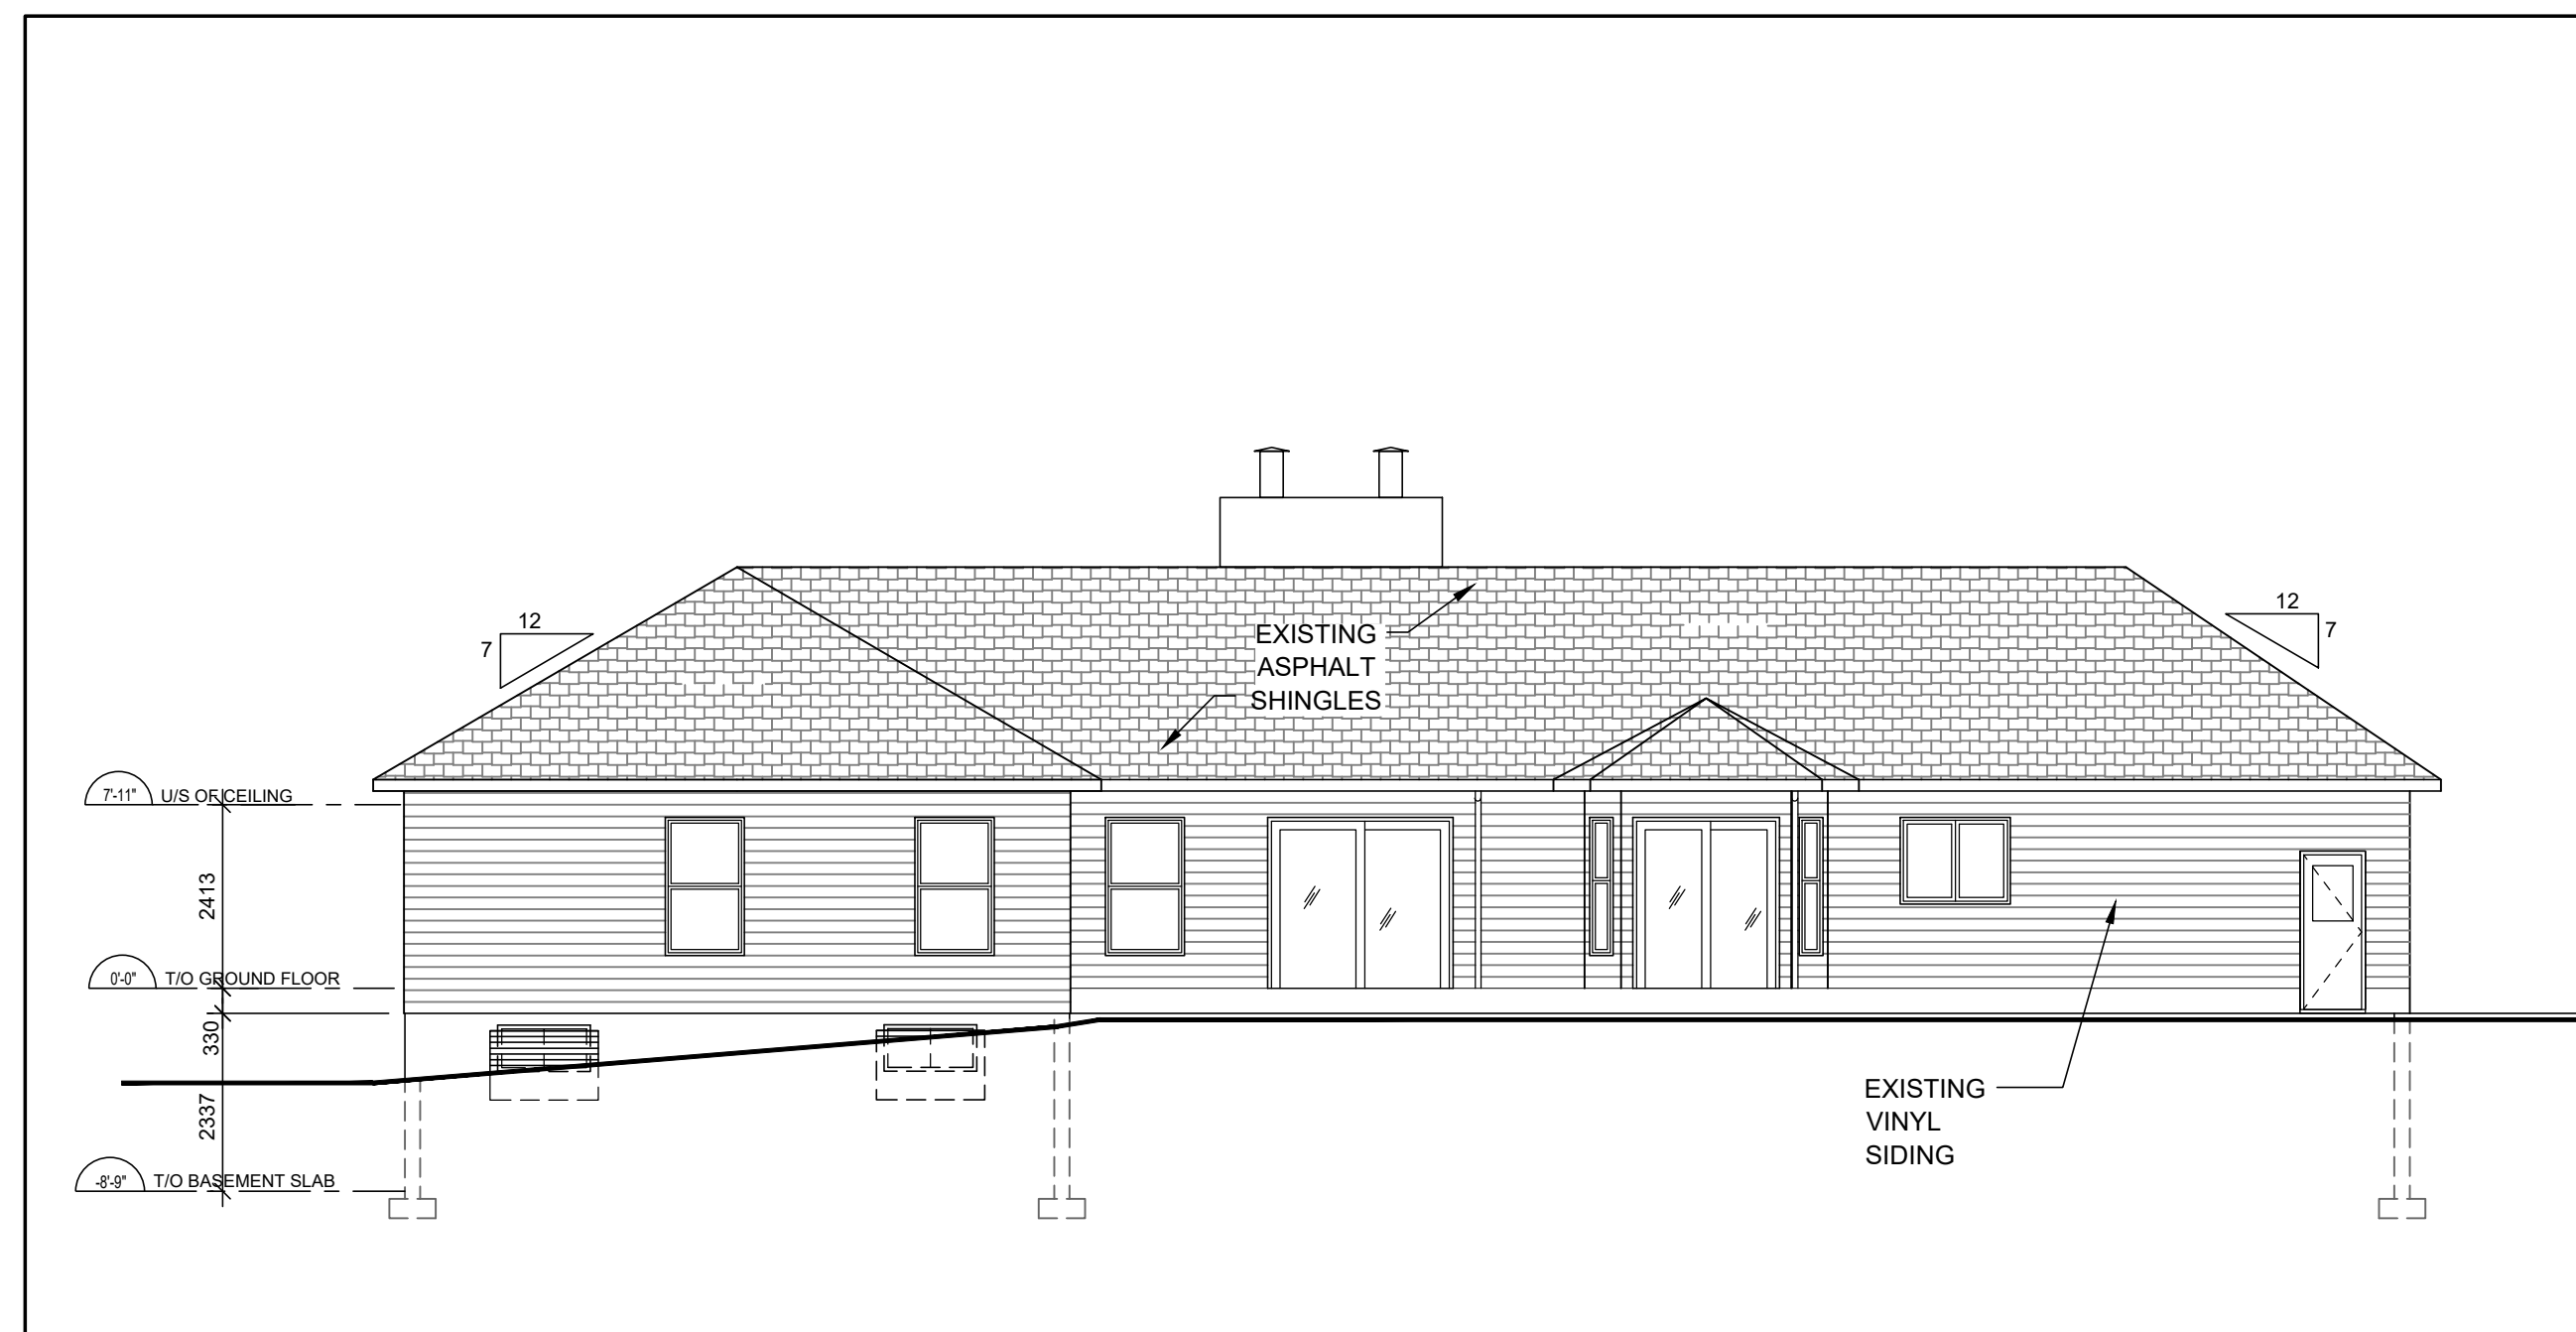

2 EXISTING BUILDING EXTERIOR WEST ELEVATION
A3.1 SCALE 1:100

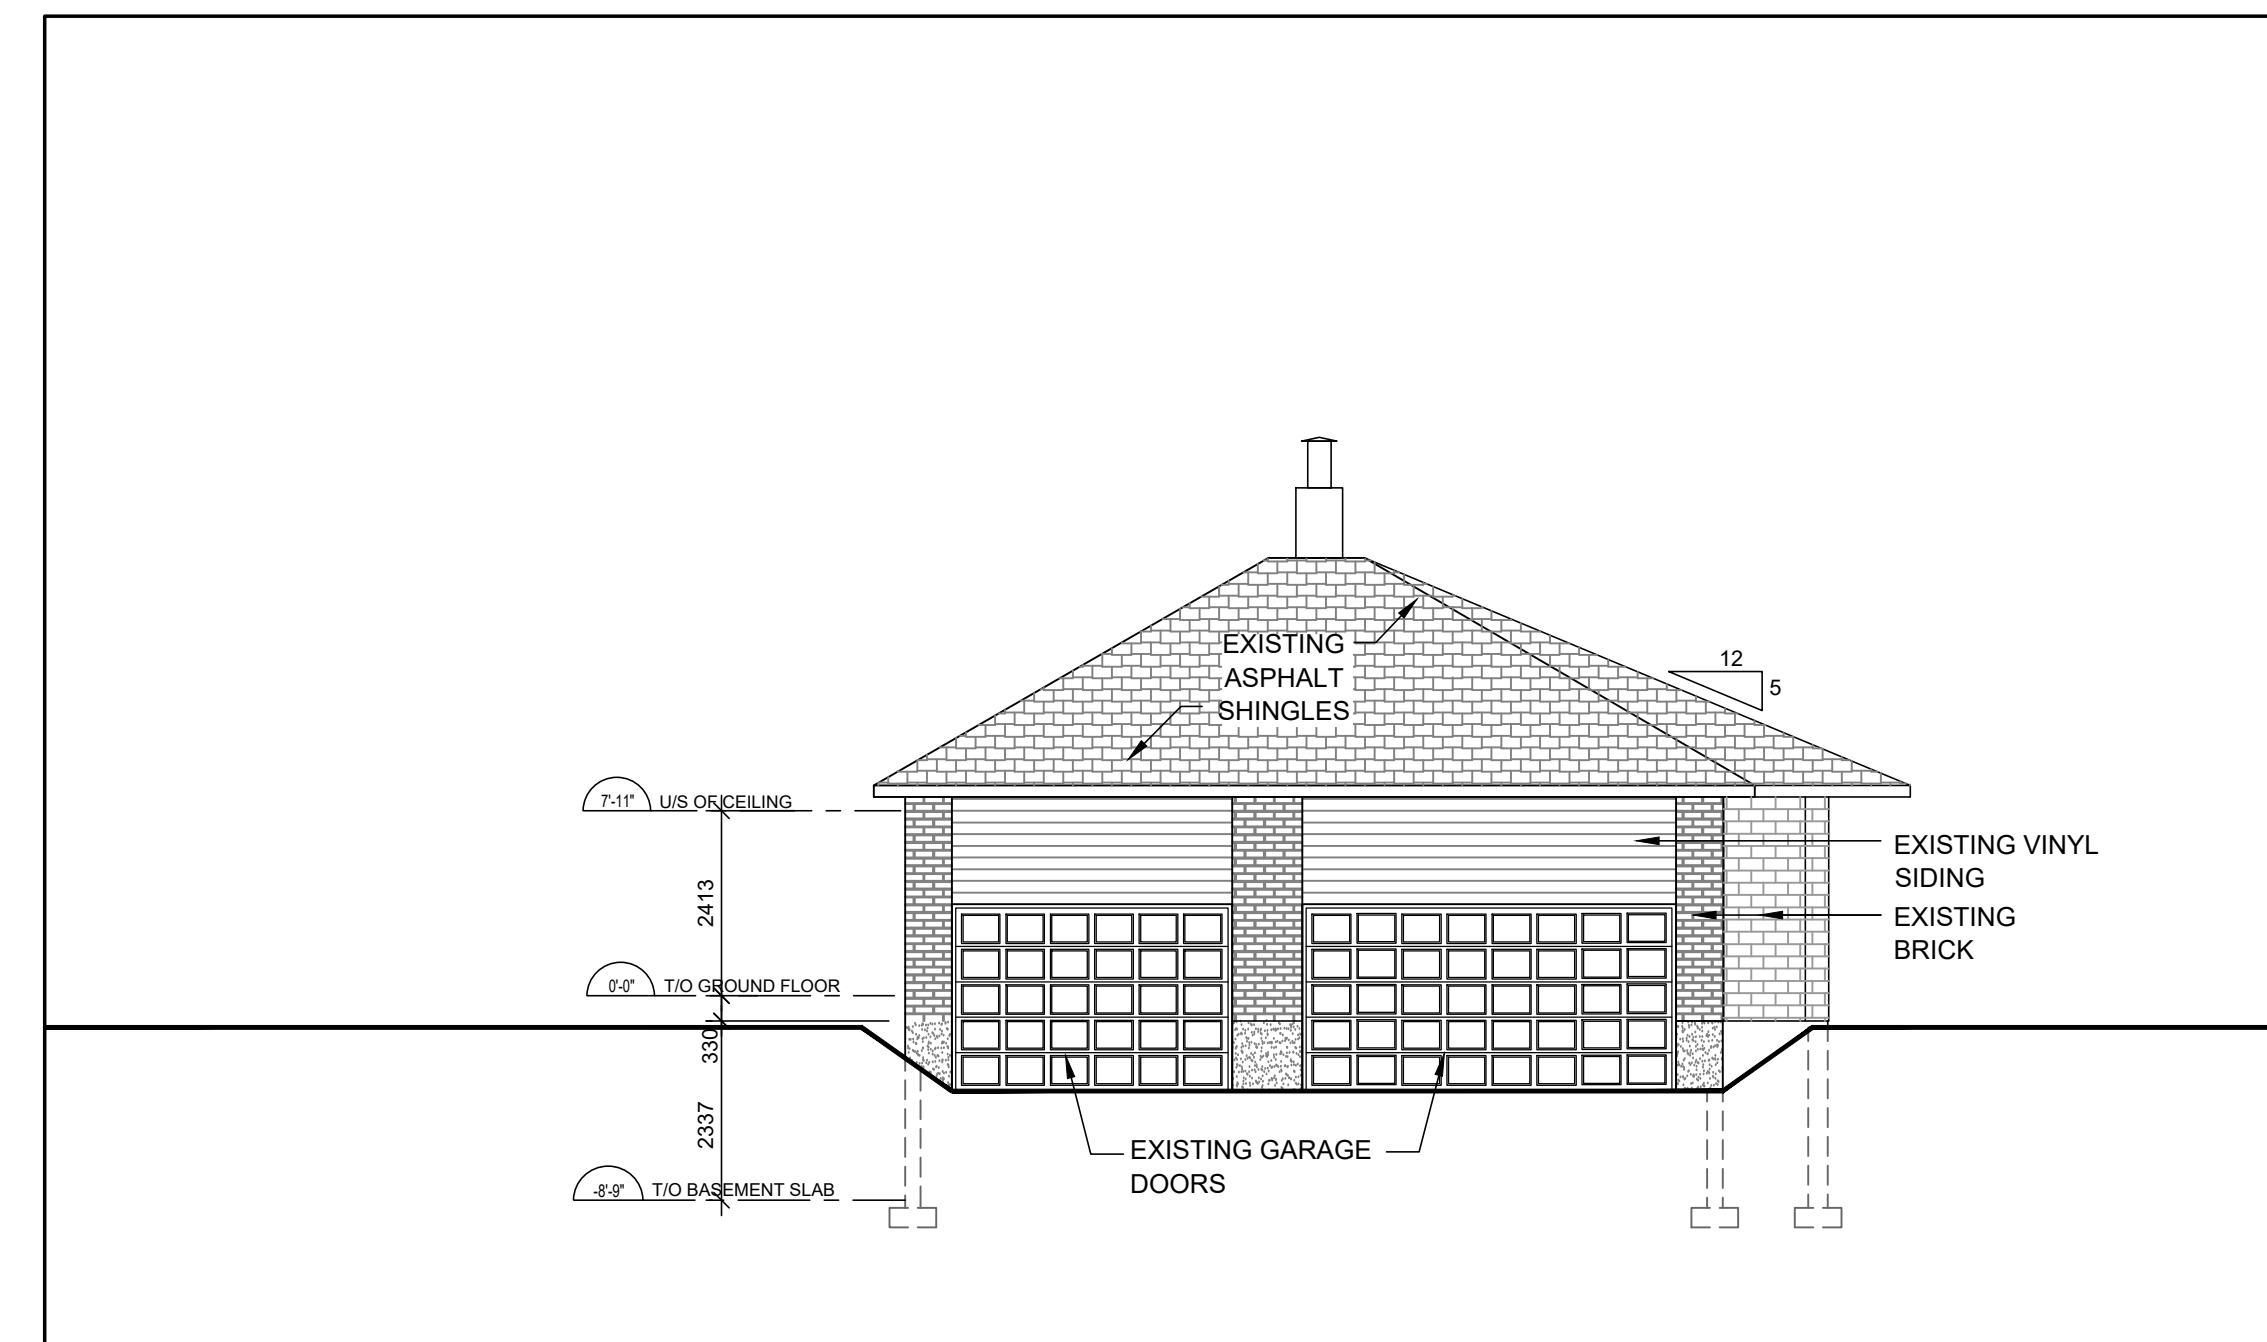

4 EXISTING BUILDING EXTERIOR SOUTH ELEVATION
A3.1 SCALE 1:100

GENERAL NOTES

- CONTRACTOR SHALL VERIFY ALL DIMENSIONS ON SITE AND SHALL REPORT ANY DISCREPANCIES TO THE ARCHITECT PRIOR TO COMMENCEMENT OF WORK.
- CONTRACTOR MUST COMPLY WITH ALL CODES AND BYLAWS AND OTHER REGULATIONS BY AUTHORITIES HAVING JURISDICTION OVER THE WORK.
- DO NOT SCALE THIS DRAWING.
- THIS DRAWING MAY NOT BE USED FOR CONSTRUCTION UNLESS SEALED/SIGNED BY THE ARCHITECT.
- COPYRIGHT OF THIS DRAWINGS IS RESERVED.

00	ISSUED FOR RE-ZONING/SITE PLAN CONTROL APPLICATION	2017/08/30
NO.	ISSUE	DATE (YYYYMMDD)

REVISIONS

ORIENTATION	SEAL

	A+ Architecture Inc. 555 LEGGET DRIVE TOWER A, SUITE 304 KANATA, ON K2K 2X3
	+1 613 699 6860 info@aplus-arch.com www.aplus-arch.com

CLIENT
KANATA MUSLIM ASSOCIATION

PROJECT
KMA MOSQUE AND COMMUNITY CENTER
351 SANDHILL ROAD
KANATA, ON K2K 1X7

DRAWING TITLE
EXISTING BUILDING EXTERIOR ELEVATIONS PHASE (2)

DRAWN BY	C.G.M	DRAWING NO.	A3.1
REVIEWED BY	A.A.		
START DATE	2016/11/23		
PROJECT NO.	16010	REVISION NO.	