
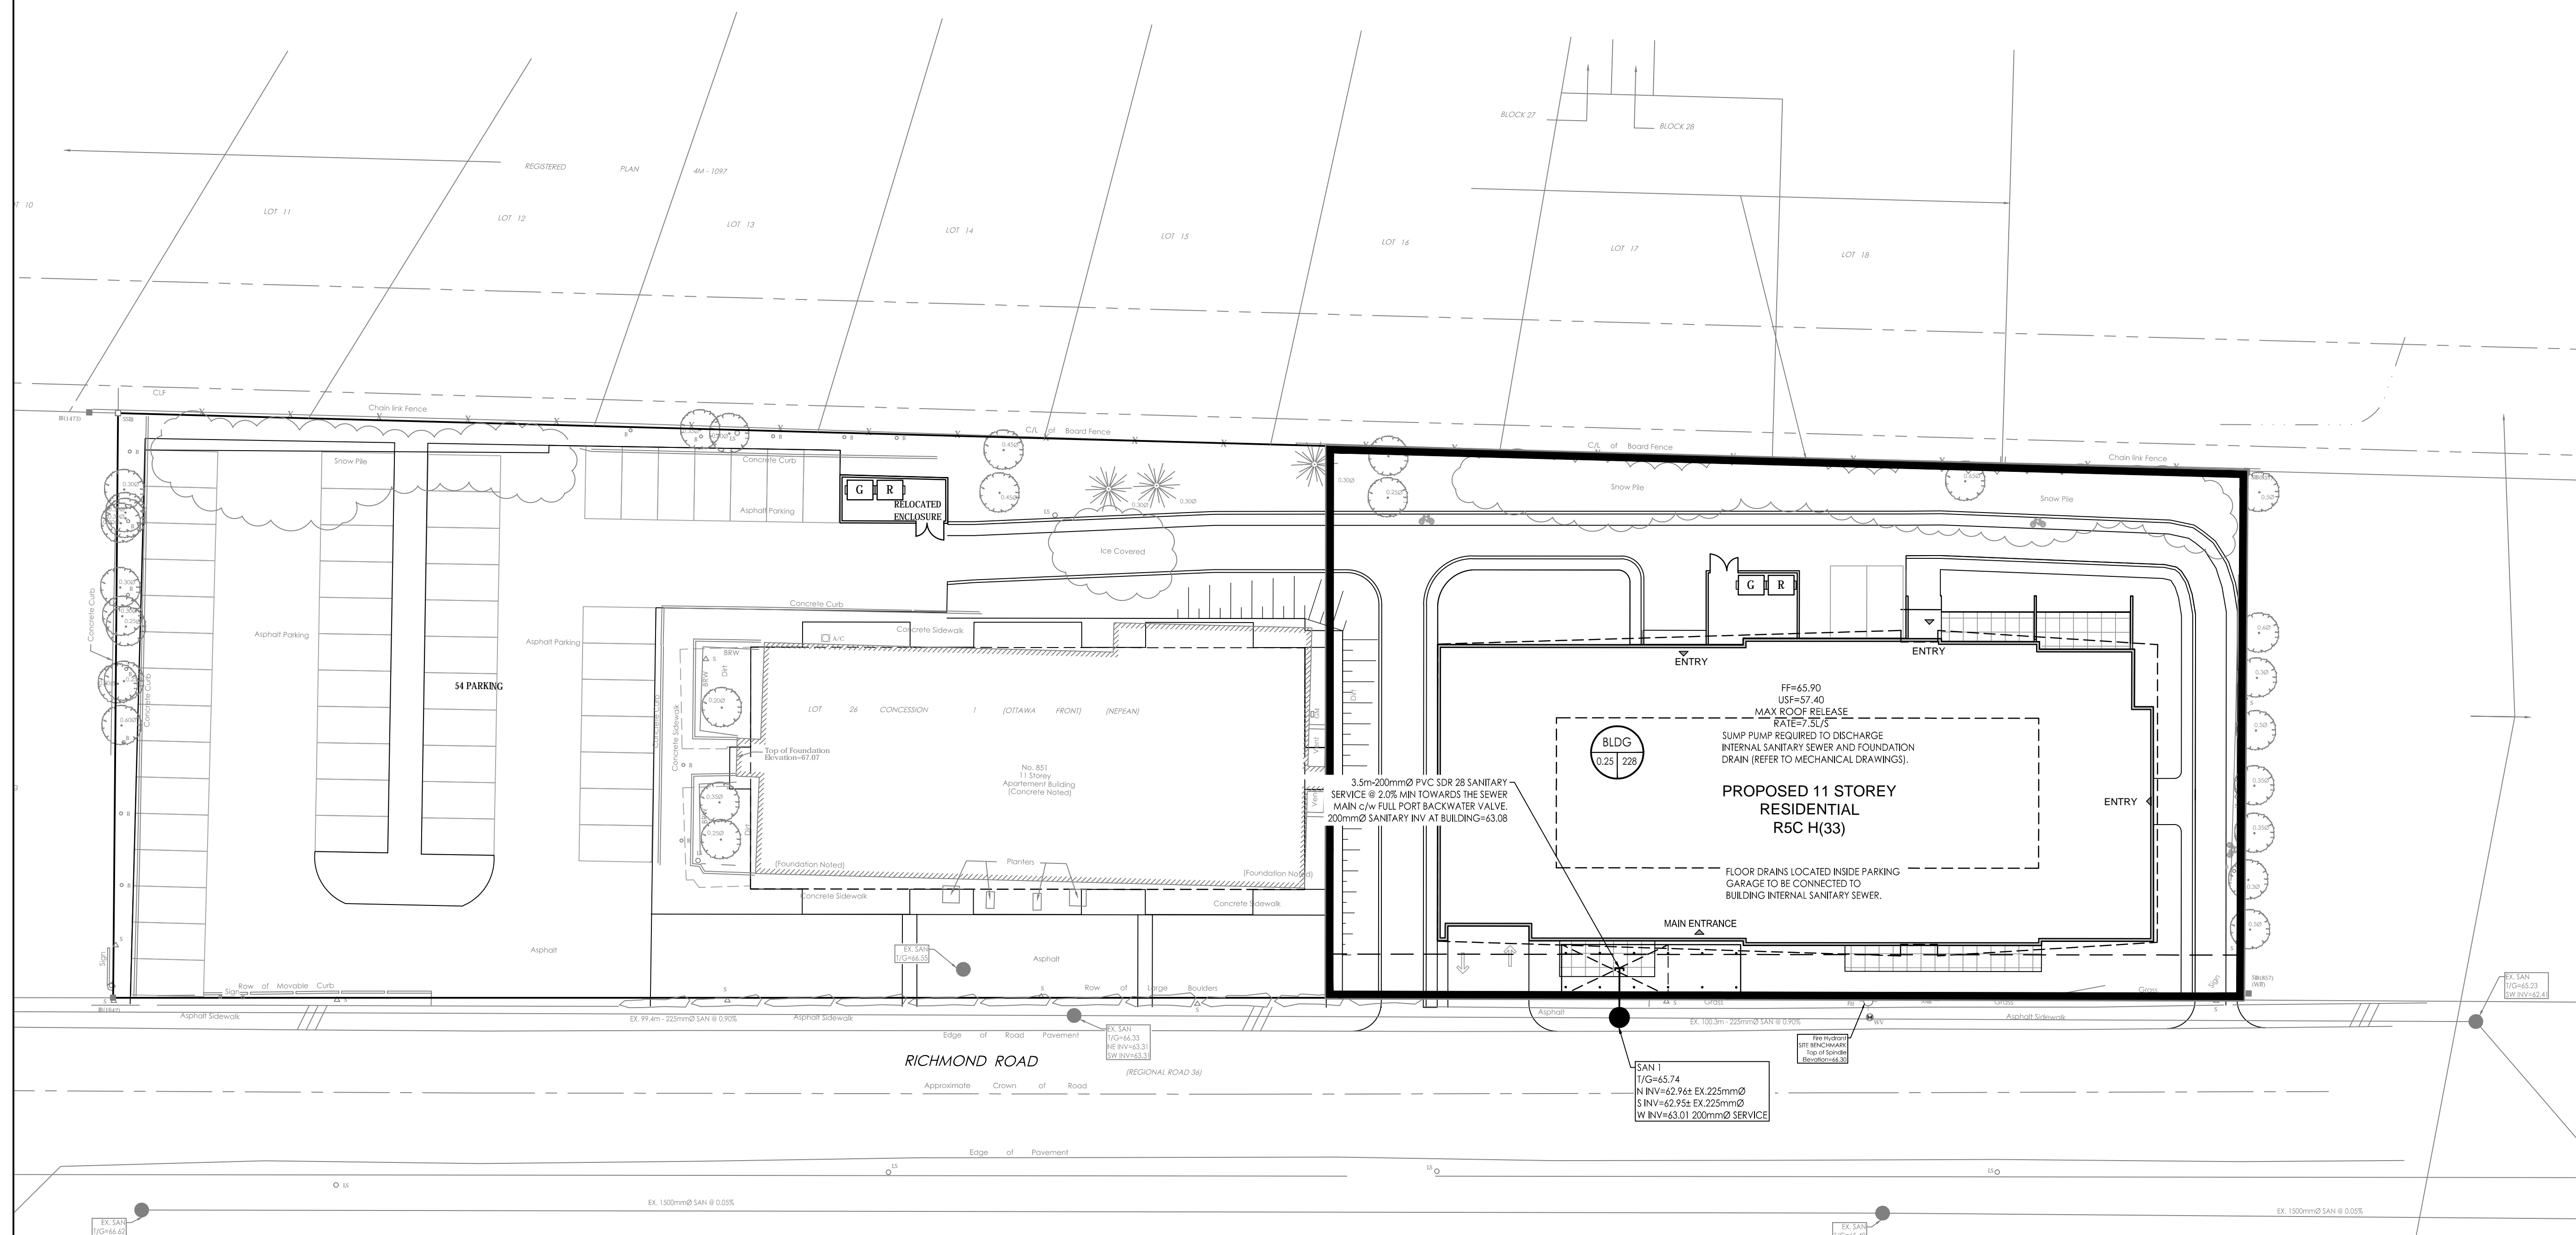
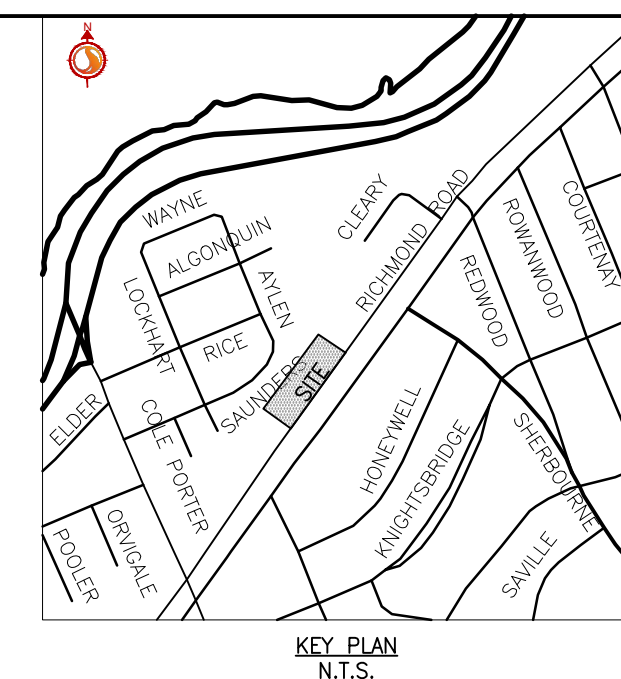


Copyright Reserved

The Contractor shall verify and be responsible for all dimensions. DO NOT scale the drawing - any errors or omissions shall be reported to Stantec without delay.
The Copyrights to all designs and drawings are the property of Stantec. Reproduction or use for any purpose other than that authorized by Stantec is forbidden.

Legend

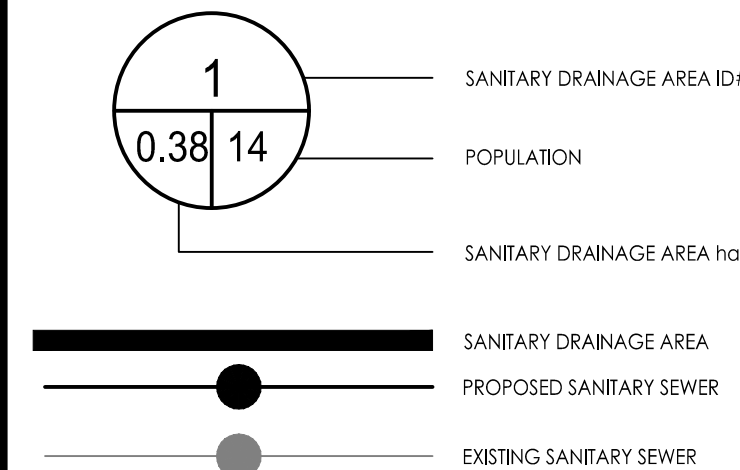

1	ISSUED FOR FIRST SUBMISSION	WAJ	SGG	17.10.05
Revision		By	Appd.	YY.MM.DD
File Name:	160401329-DB	WAJ	SGG	WAJ
		Dwn.	Chkd.	Dsgn.
				YY.MM.DD

Permit-Seal

Client/Project
HOMESTEAD LAND HOLDINGS LIMITED

851 RICHMOND ROAD

OTTAWA, ON

Title
SANITARY DRAINAGE PLAN

Project No.	Scale	0	2.5	7.5	12.5m
160401329	1:250				1
Drawing No.	Sheet	Revision			

SA-1 6 of 6 1