

TOPOGRAPHIC INFORMATION
 TOPOGRAPHIC INFORMATION PROVIDED BY ANNIS, O'SULLIVAN, VOLLEBECK LTD.
 PROJ. NO. 4615-03
 DATED AUGUST 13, 2003


SITE PLAN INFORMATION
 SITE PLAN PROVIDED BY M. DAVID BLAKELY ARCHITECT INC.
 RECEIVED SEPTEMBER 20, 2017

GEO TECHNICAL STUDY
 GEOTECHNICAL RECOMMENDATIONS PROVIDED BY PATERSON GROUP INC.
 PROJ. NO. PG267-1
 DATED JULY 5, 2004

SITE SERVICING AND STORMWATER MANAGEMENT STUDY
 SERVICING AND STORMWATER MANAGEMENT RECOMMENDATIONS PROVIDED BY DSEL
 PROJ. NO. 17-919
 DATED SEPTEMBER 2017

BENCHMARK
 BENCHMARK AT THE TOP OF SPINDLE LOCATED NORTH OF THE SUBJECT SITE
 ELEV=92.90m

No.	BY	DATE	DESCRIPTION
3	A.J.G.	17.10.12	ISSUED FOR MYLAR
2	A.J.G.	17.08.01	ISSUED FOR MUNICIPAL REVIEW
1	B.N.C.	17.04.19	ISSUED FOR MUNICIPAL REVIEW

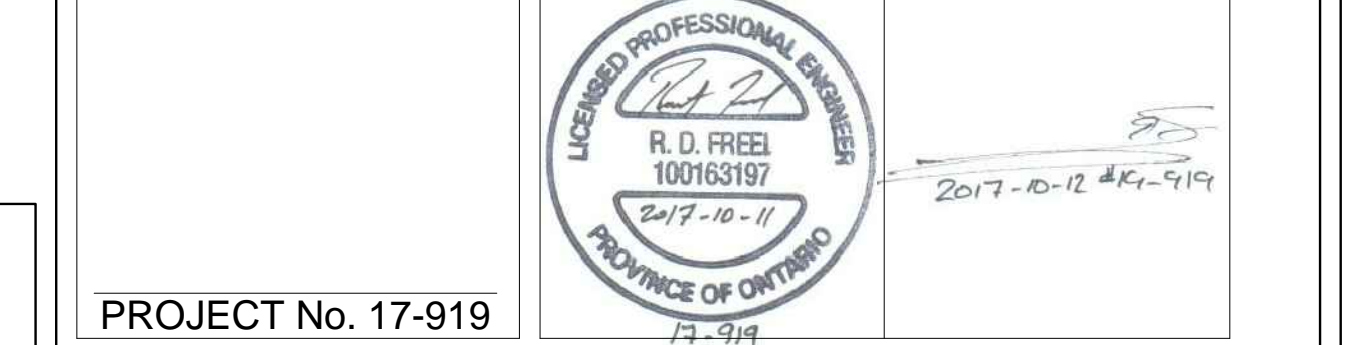


PROJECT No. 17-919

STORM DRAINAGE PLAN
146 MOUNTSHANNON DRIVE © DSEL

RICHCRAFT
 Group of Companies
 2280 St. Laurent Blvd., Suite 201
 Ottawa, Ontario, K1G 4K1
 Tel. (613) 739-7111

DSEL
 david schaeffer engineering ltd
 SMART SUBDIVISIONS™
 120 Iber Road Unit 103
 Stittsville, Ontario, K2S 1E9
 Tel. (613) 836-0856
 Fax. (613) 836-7183
 www.DSEL.ca

DESIGNED BY: B.N.C. CHECKED BY: R.D.F. DRAWING NO: SWM-2 SHEET NO: 2 of 4
 SCALE: 1:400 DATE: OCTOBER 2017

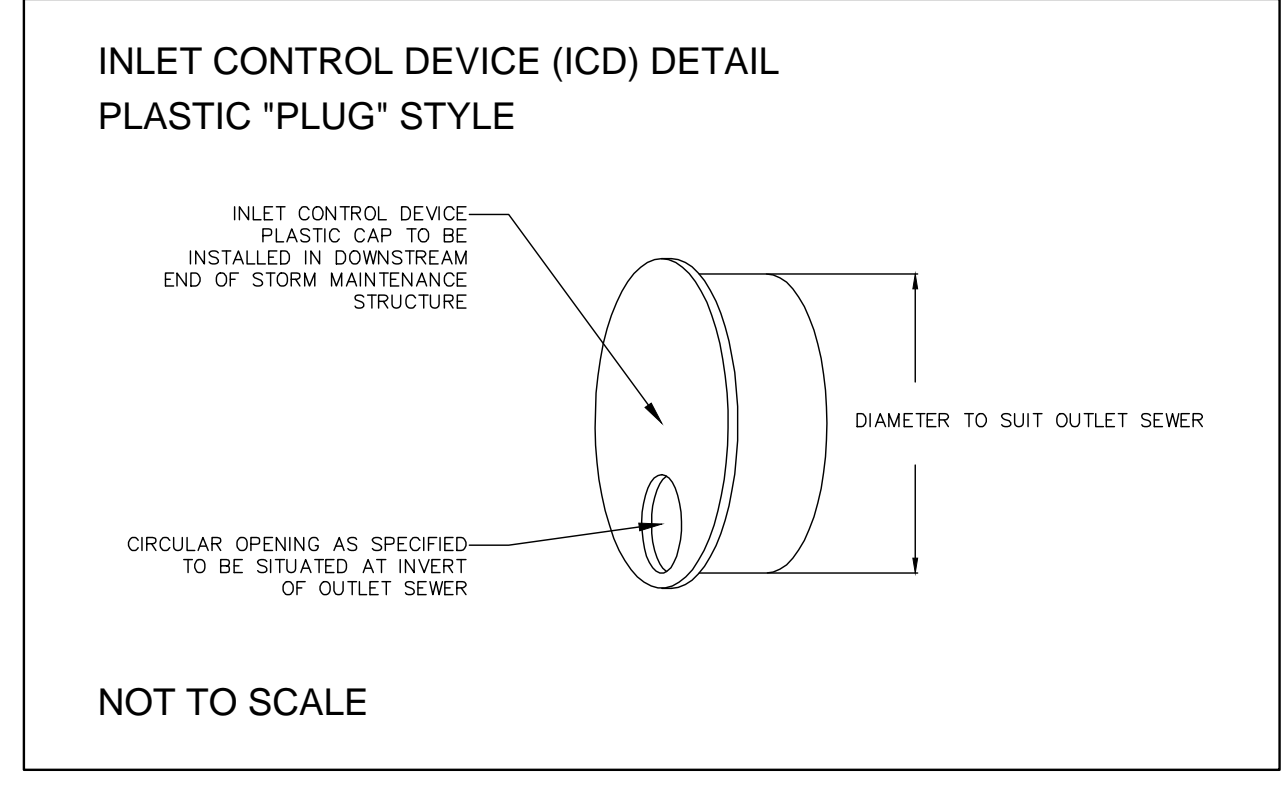

APPROVED REFUSED

THIS _____ DAY OF _____, 20__

DON HERWEYER, MCIP, RPP
 MANAGER, DEVELOPMENT REVIEW - SOUTH
 PLANNING, INFRASTRUCTURE AND ECONOMIC
 DEVELOPMENT DEPARTMENT, CITY OF OTTAWA