
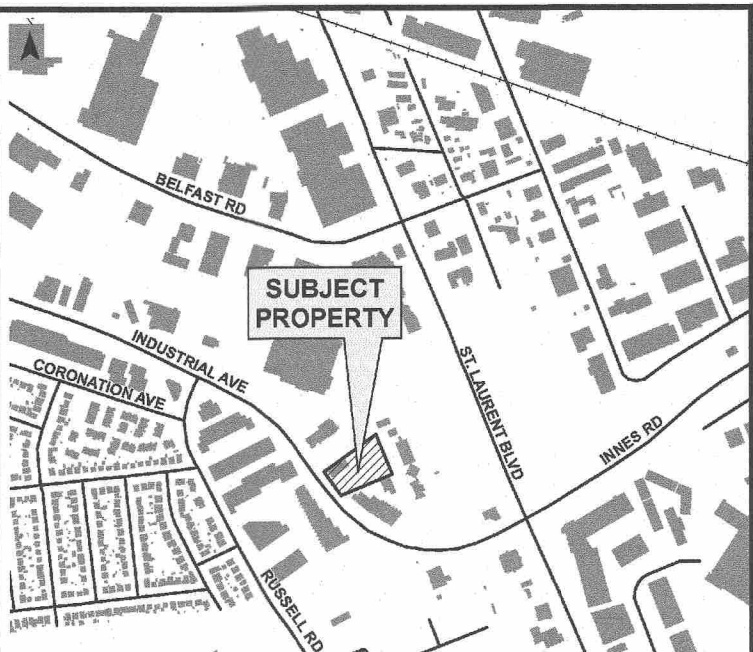


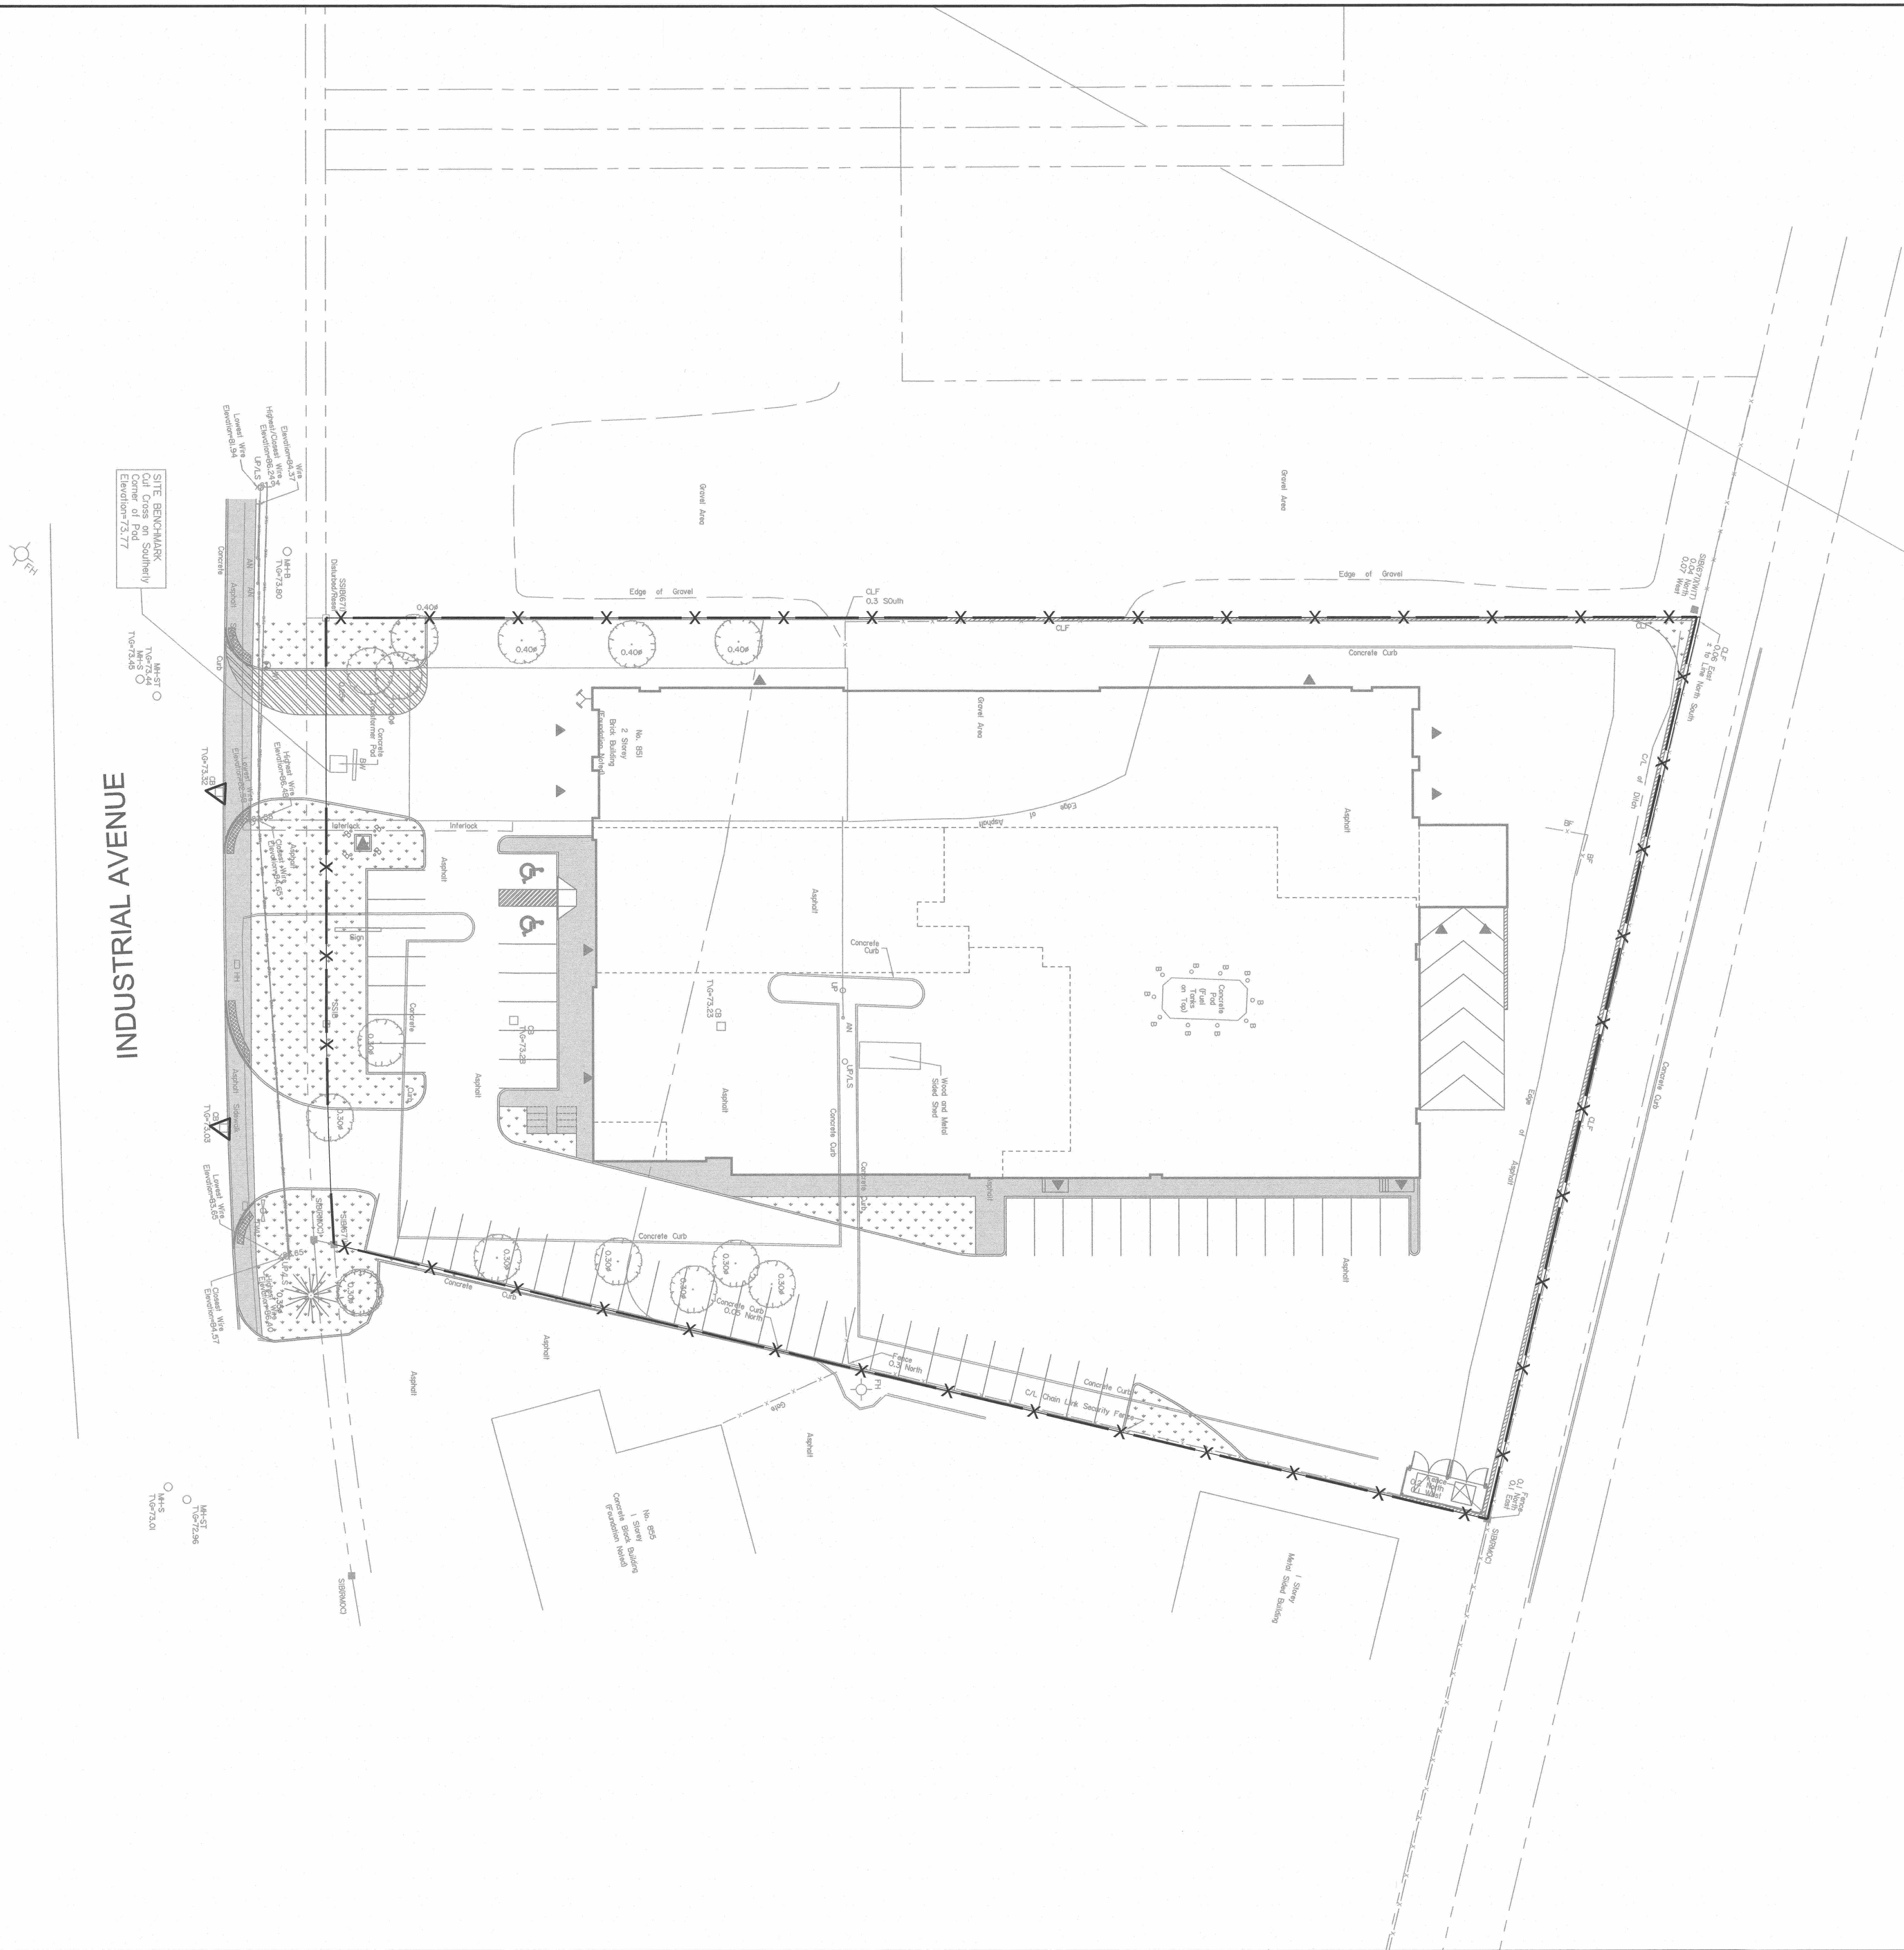

LEGEND

EXISTING OFFSITE CATCH BASIN c/w FILTER CLOTH


SILT FENCE

1	ISSUED FOR SITE PLAN CONTROL	05/10/2017
No.	ISSUE / REVISION	DD/MM/YY

This drawing is copyright protected and may not be reproduced or used for purposes other than execution of the described work without the express written consent of J.L. Richards & Associates Limited.

VERIFY SHEET SIZE AND SCALES. BAR TO THE RIGHT IS 25mm IF THIS IS A FULL SIZE DRAWING.


SCALE: 1:300

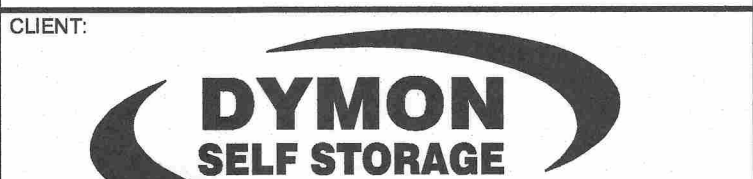

CONSULTANT: www.jrichards.ca



CONSULTANT:

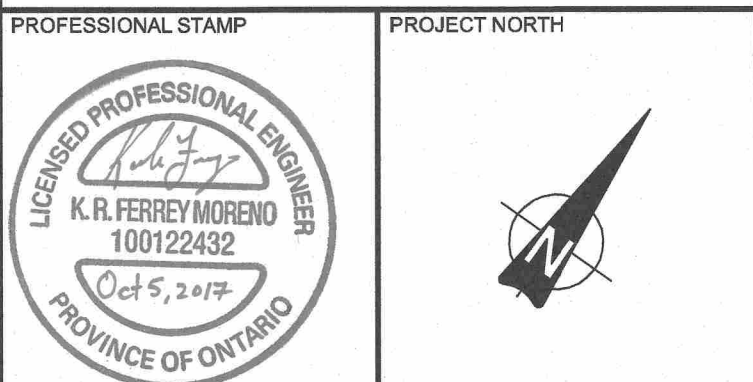

PROJECT:

SELF STORAGE FACILITY

851 INDUSTRIAL AVE.

DRAWING:

EROSION & SEDIMENT CONTROL PLAN

DESIGN: JW	DRAWING #:
DRAWN: CJM	
CHECKED: KF	
JLR #: 27296-002.1	ESC