

1. Contractor must verify all job dimensions, all drawings, details, specifications and report any discrepancies to owners before proceeding with work.
2. All drawings and specifications are instruments of service and the property of the architects which must be returned at the completion of the work, and may not be reproduced without their written permission.

[illegible]

ISSUED FOR
SITE PLAN CONTROL
2017-10-05

DESIGN ARCHITECT

TACT Architecture Inc.
660R College St. (Pear Lane) Toronto ON M6G 1B8
tel: (416 516 1949)
email: info@tactdesign.ca

STRUCTURAL/ELECTRICAL

CIVIL ENGINEER

J. L. Richards & Associates Ltd.

864 Lady Ellen Place, Ottawa ON K1Z 5M2

tel: (613) 613-728-3571

www.jlrichards.ca

Planning & Urban Design

Folenn


223 McLeod Street, Ottawa ON K2P 0Z8
tel: (613) 730-5709 fax: (613) 730-1136
www.folenn.com

Dymon Capital Corporation
2-1830 Walkley Road
Ottawa ON K1H 8K3
tel: 613-247-0888 fax: 613-247-7730

Dymon Capital Corporation
2-1830 Walkley Road
Ottawa ON K1H 8K3
tel: 613-247-0888 fax: 613-247-7730

TRUE NORTH

PROJECT NORTH

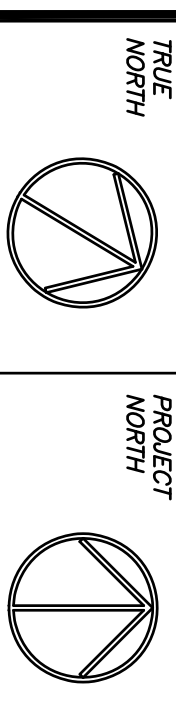

**nicholas
caragianis
architect
inc.**



137 Parnilla Street,
Ottawa, ON K1S 3K9
t: 613 937 6801
f: 613 937 8289
e: info@ncarchitect.ca
www.ncarchitect.ca

project & location


DYMON SELF-STORAGE
851 INDUSTRIAL AVENUE
OTTAWA, ONT.

CITY FILE NUMBER	
title of drawing	

GROUND FLOOR PLAN

<i>drawing</i>	<i>scale</i> 3/32" = 1'-0"
----------------	-------------------------------

date
JUL 2017

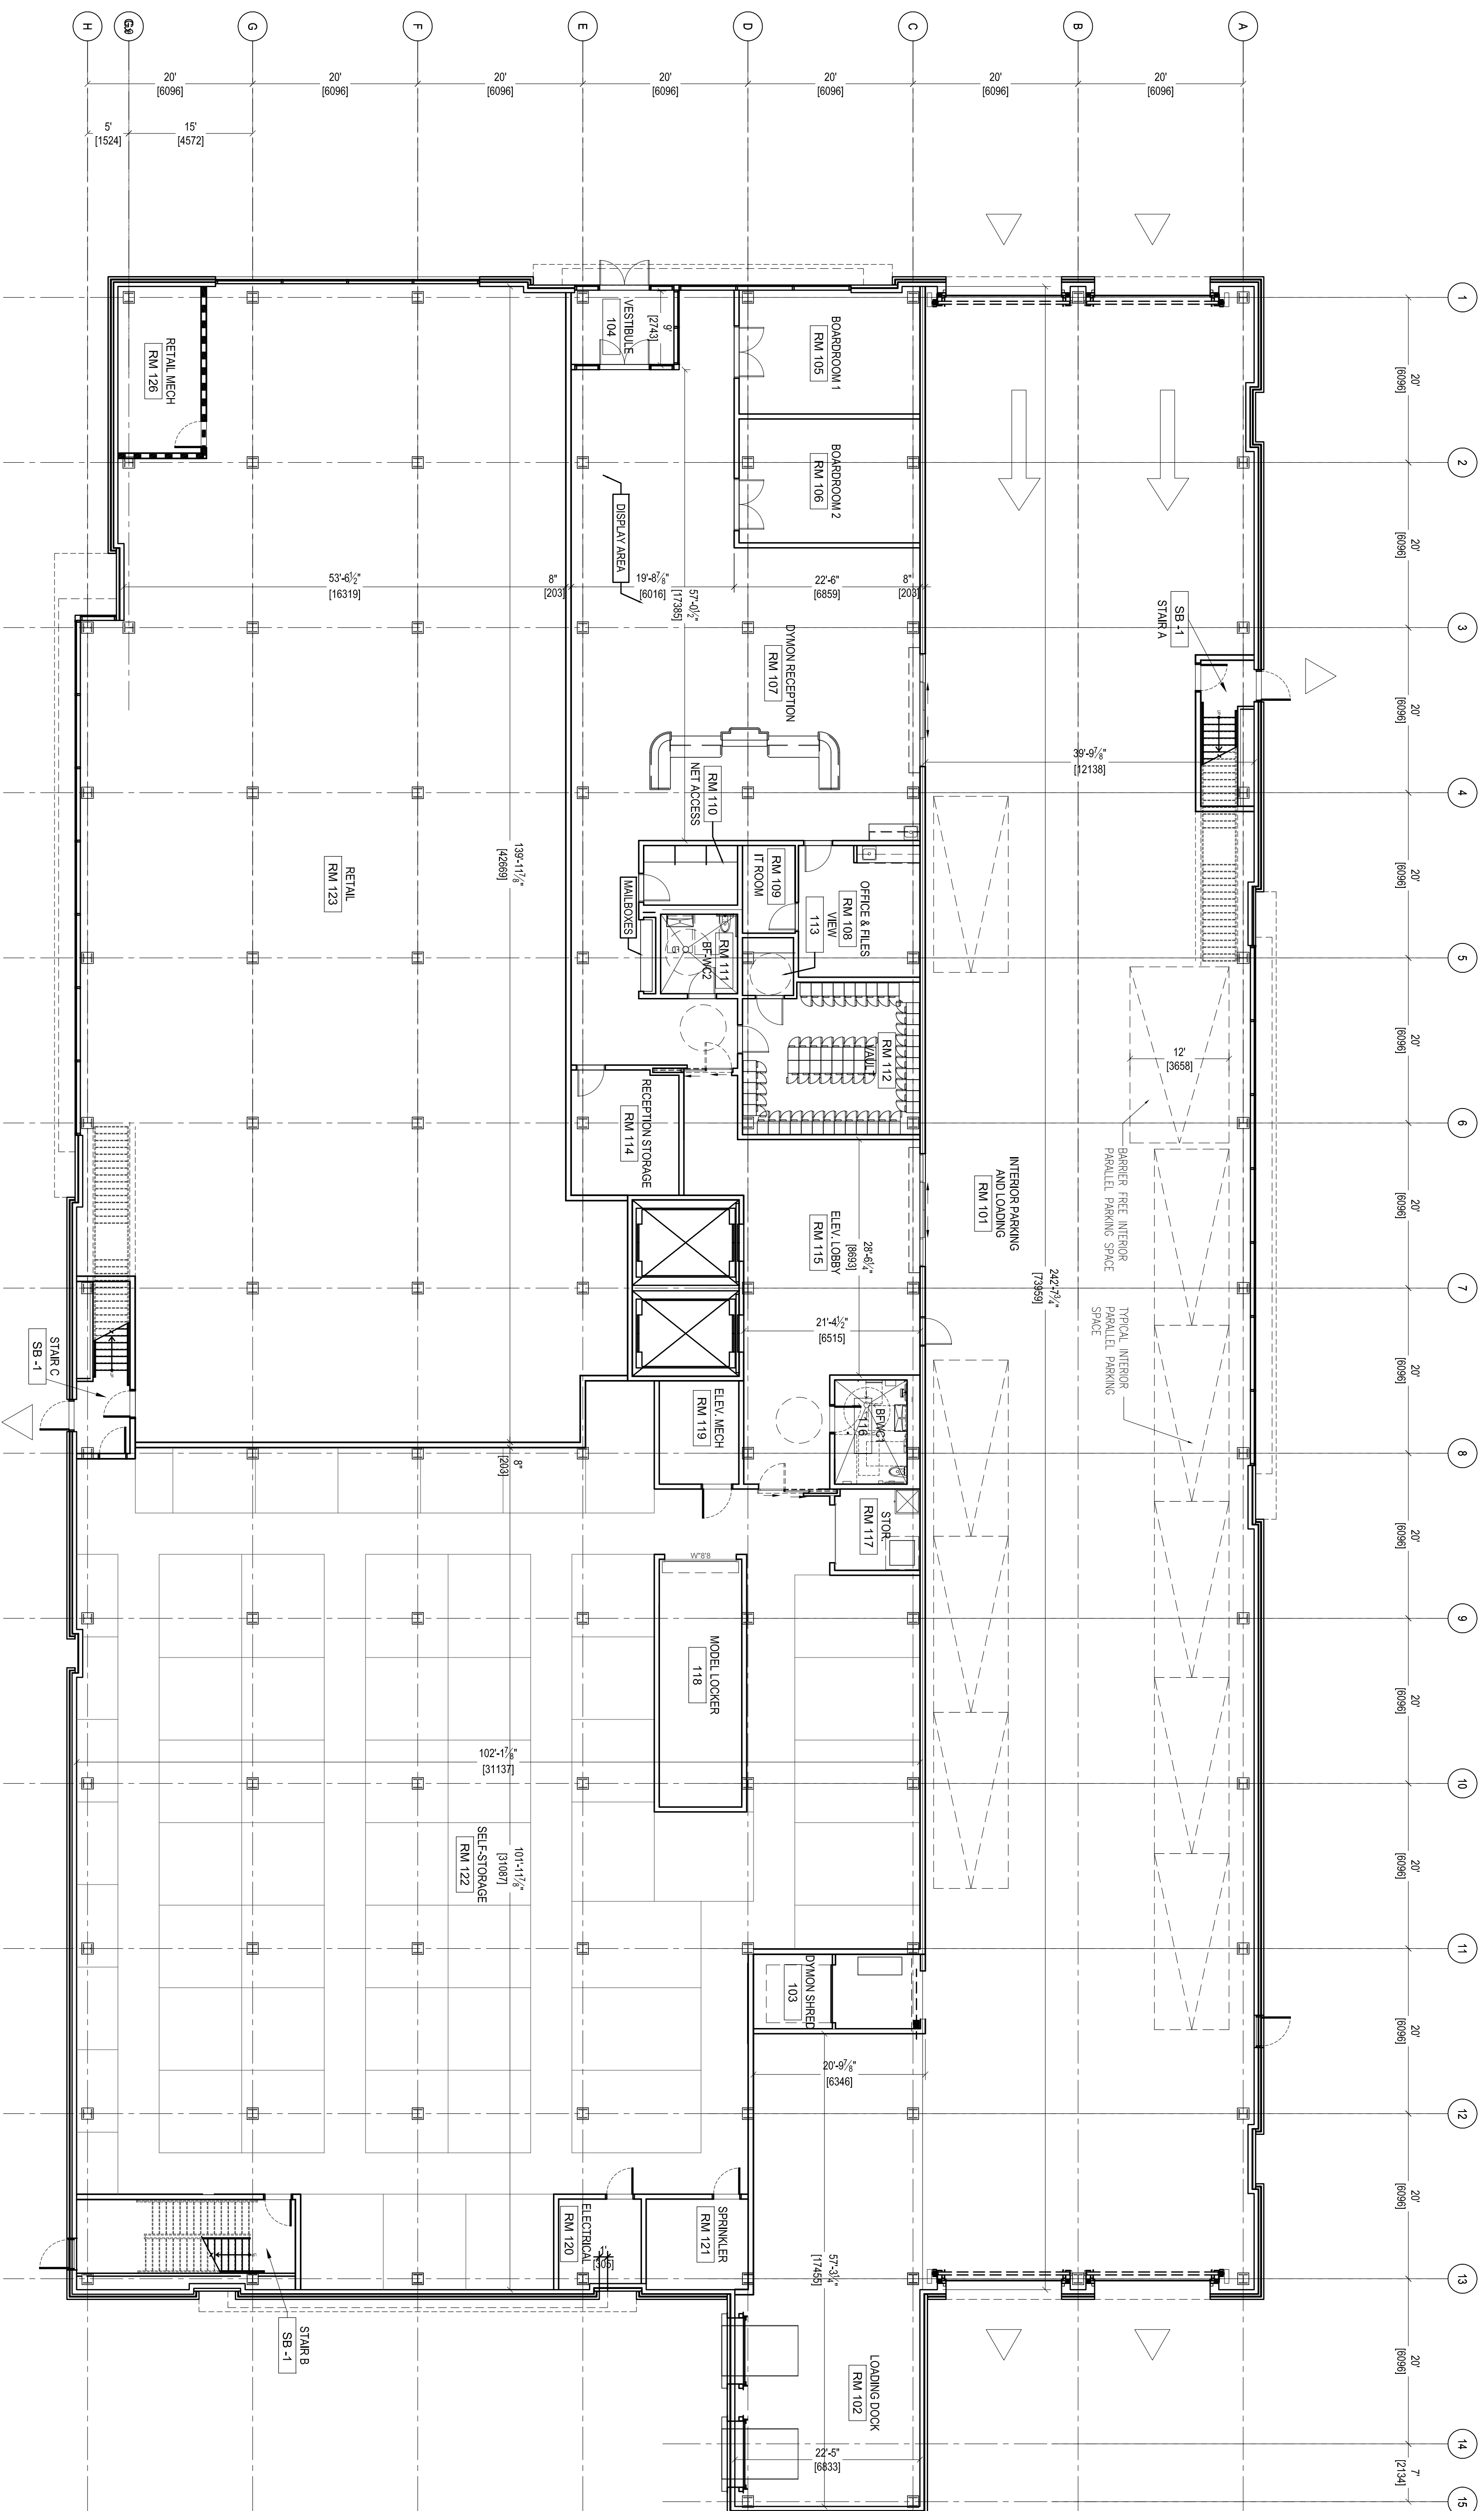drawn by
KL / DL / AA

GROUND FLOOR PLAN

A2-1 SCALE: 3/32" = 1'-0"