

1. Contractor must verify all job dimensions, all drawings, details, specifications and report any discrepancies to owners before proceeding with work.
2. All drawings and specifications are instruments of service and the property of the architect which must be returned at the completion of the work, and may not be reproduced without their written permission.

[illegible]

ref	description	date
1	ISSUED FOR SITE PLAN APPROVAL	2017 10 05



ISSUED FOR
SITE PLAN CONTROL
2017-10-05

DESIGN ARCHITECT

TACT Architecture Inc.
660R College St. (Pearl Lane) Toronto ON M6G 1B8
tel: (416) 516 1349
email: info@tactdesign.ca

MECHANICAL/ELECTRICAL

J. L. Richards & Associates Ltd.
CIVIL ENGINEER

004 Lady Elliott Road, Ulana On the Beach
Tel: (613) 613-728-3571
www.jinrichards.ca

PLANNING & URBAN DESIGN

Foltm

223 McLeod Street, Ottawa ON K2P 0Z8
tel: (613) 730-5709 fax: (613) 730-1136
www.foltm.com

Dymon Capital Corporation
2-1830 Walkley Road
Ottawa ON K1H 8K3
tel: 613-247-0888 fax: 613-247-7730

**nicholas
caragianis
architect
inc.**



137 Danville Street,
Ottawa, ON K1S 3K9
t: 613 937 6901
f: 613 937 8929
e: info@ncarchitect.ca
www.ncarchitect.ca

project & location

DYMON SELF-STORAGE
851 INDUSTRIAL AVENUE
OTTAWA, ONT.

CITY FILE NUMBER	title of drawing
------------------	------------------


SECOND FLOOR PLAN

scale	drawing
3/32" = 1'-0"	

A2-2
date
JUL 2017drawn by
KL / DL / A

SECOND FLOOR PLAN

A2-2 SCALE: 3/32" = 1'-0"

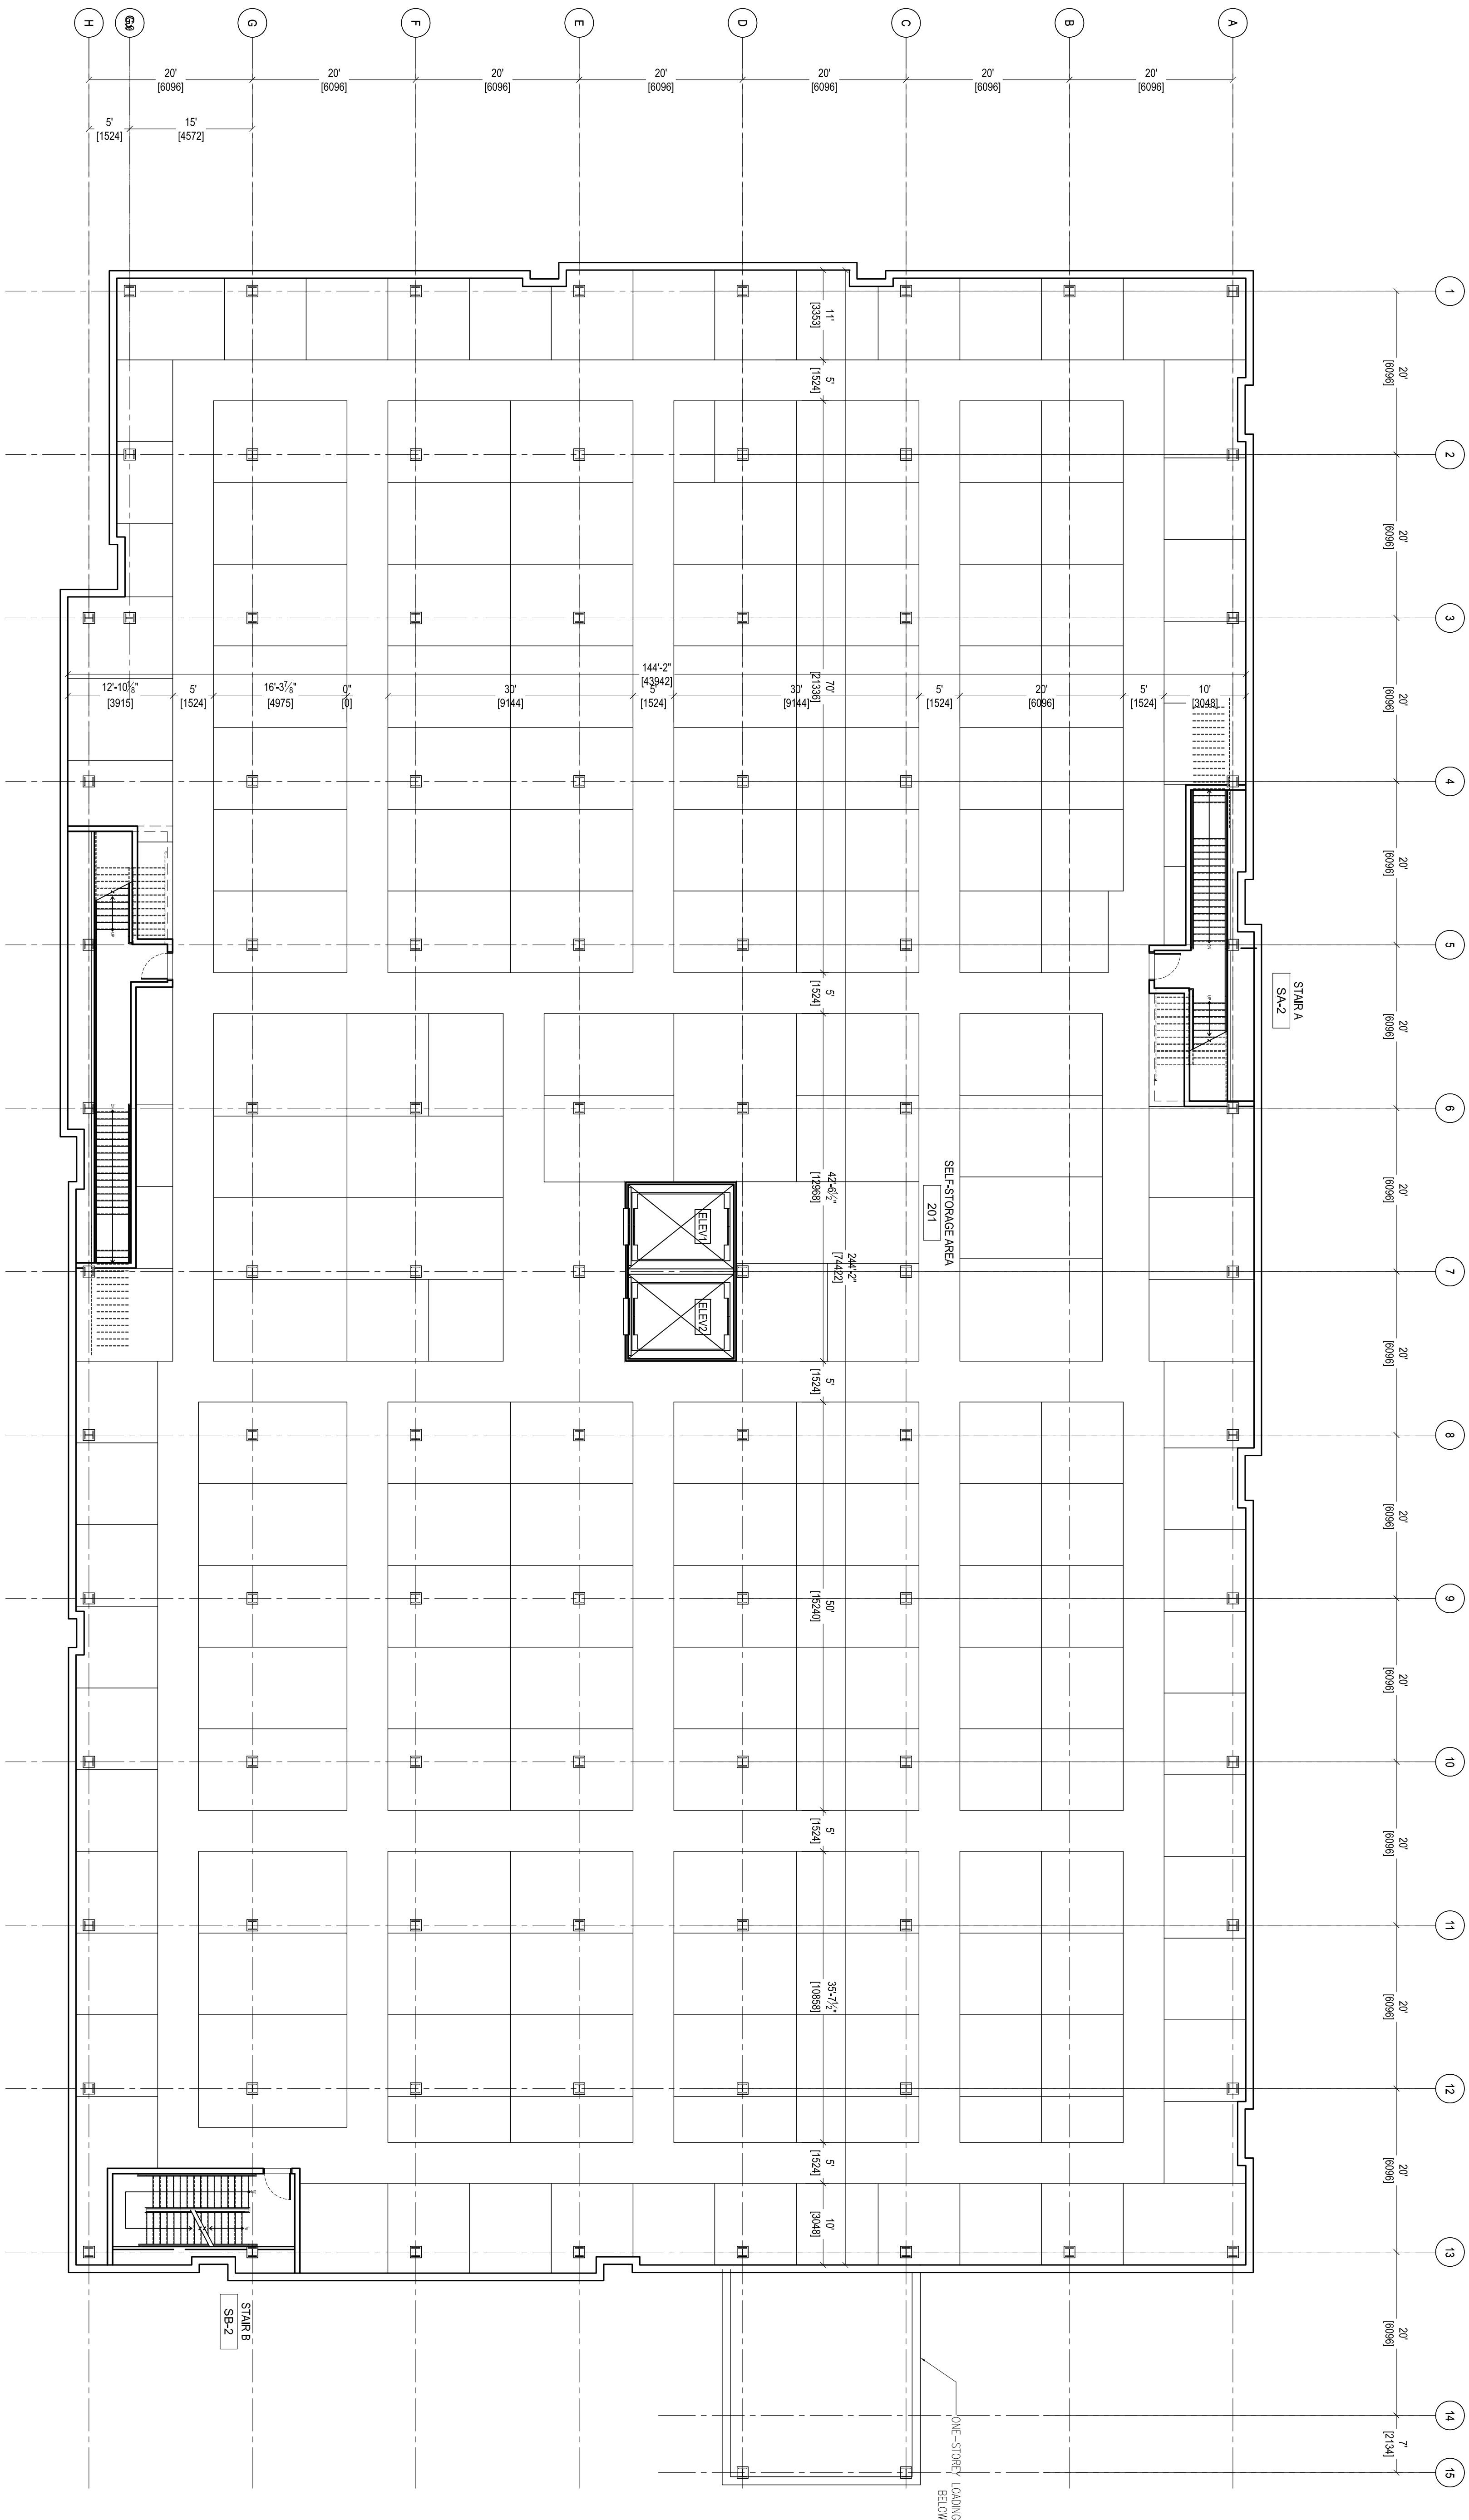

DYM-ON-OTTAWINDUSTRIAL